

Unit Features

Elevate Double Hung: ELDH

Elevate Double Hung Picture: ELDH P

Elevate Double Hung Transom: ELDH TR

Elevate Double Hung IZ3: ELDH IZ3

Elevate Double Hung Picture IZ3: ELDH P IZ3

For applicable certification and code information, refer to the Introduction and Product Performance chapter.

Frame and Sash:

- The frame and sash exteriors are made of Ultrex® and meets all the requirements of AAMA 624-10.
- Exterior colors: Stone White, Pebble Gray, Bronze, Cashmere, Gunmetal, or Ebony. Frame and sash color may be selected independently.
- The interior is non finger-jointed pine, kiln dried to a moisture content of 6-12% at time of fabrication. Water-repellent, preservative treated.
- Interior wood is available as Pine bare wood or factory-applied white, clear, and designer black interior finish. Frame and sash color may be selected independently.

Frame:

- Composite frame thickness is 1 9/16", (40). Frame width is 4 9/16", (116). Flat bottom sill with 13 degree bevel. Non finger-jointed pine interior frame liner is applied to all units. Ultrex is .075" (2) thick.

Sash:

- Composite sash thickness is 1 17/32" (39). Ultrex is .070" (2) thick.

Jamb Extension:

- Extension Thickness: 9/16" (14)
- Multiple depths available from 1/8" (3), 1/4"(6), and depths varying between 1/2"(13) and 4"(102) at 1/16" (2) increments
- Maximum jamb depth is 8 9/16". (217)
- 6 13/16" (173) or 6 13/16" (173) jamb extension - factory-applied
- All other jamb depth options are available shipped loose.
- Material: Bare Pine
- Option: factory applied white, designer black and clear lacquer interior finish

Hardware:

- The balance system is a coil spring block and tackle system, with nylon cord and zinc locking shoe.
- Both sash tilt into the room for cleaning or removal for painting without removing the screen.
- High-pressure zinc die cast check rail lock and keeper.
- Lock employs a cam-lock mechanism.
 - Color: Almond Frost, White, or Matte Black. Optional Bright Brass, Oil Rubbed Bronze, and Satin Nickel.
- Each sash employs spring loaded tilt latches to allow for easy tilting or sash.
- On IZ3 units CN32 widths and wider, two locks are mounted.
- Optional factory applied Window Opening Control Device is available on all sizes. A system consisting of an acetal lever housed in an acetal shell on each stile of the top sash. This device works in accordance to ASTM F2090-10 standard specification for window fall prevention devices with emergency escape.
 - Color: White, Beige, and Black.

Installation:

- Factory applied folding nailing fin and drip cap system
 - Optional installation brackets for masonry available
 - Optional through jamb installation method with brackets
 - Factory supplied field mulling kits are available for standard assemblies, or 30° and 45° Bay assemblies.
- Recommended method for IZ3 glazed units is installation clips and nailing fin.

Unit Features Continued

Glazing:

- Dual-pane units are manufactured with an 11/16" (17) IG with Low E1, E2, E3, or E3/ERS coatings including argon gas or air fill. Clear (uncoated) glass available with air fill only.
 - Tripane not available.
- Tempered glass and/or obscure glass, and California Fire glass (annealed exterior and tempered interior glazing configuration) are available as an option.
- The glazing seal is a silicone bedding on both interior and exterior surfaces utilized in a sandwich style sash.
- STC/OITC values are available for standard 3.1 mm glass thickness.
 - Optional 3.1/4.7 STC/OITC Upgrade glass is available. See the Product Performance chapter for STC and OITC ratings.
- Decorative glass options include glue chip, rain, reed, narrow reed, frost, and tinted (bronze, gray, or green). Decorative glass is not available with Low E1, Low E3/ERS or STC/OITC Upgrade options.

IZ3 Glazing:

- Optional IZ3 available on selected sizes.
 - IZ3 for winds up to 140 miles per hour.
- Glass is laminated insulated Low E2 or E3 Argon, consisting of annealed or tempered glass exterior and laminated glass interior.
- The laminated glass is comprised of two pieces of glass with either a SGP or PVB laminate layer between.
 - Interior and exterior glazing compound is silicone, in a sandwich style glazing system.

Weather Strip:

- All units are dual weather stripped.
- All weather strip is beige, black, or white in color.
- Jamb weather strip is a robust foam weather strip that is inserted into a rigid vinyl jamb carrier and used to seal sash to jambs. An additional jamb weather strip is inserted into Ultrex/wood and seals bottom sash to jamb.
- Parting stop is vinyl with a flexible leaf to seal between the header and the upper sash.
- Check rail weather strip is a hollow bulb weather strip attached to bottom of sash.
- Flat foam gasket is used between the jamb and sill.
- Picture and transom units is a hollow bulb weather strip that is inserted into rigid vinyl jamb carrier and head jamb carrier to seal sash. Operator units have a hollow-bulb bottom rail weather strip that seals against the sill.

Screen:

- Full screen is standard. Half-screen option is available.
- Screen Frame: Aluminum Screen Frame. Option: None
 - Color to match exterior frame color
- Marvin BrightView™, Options: None.
- Spring loaded pins for installation.
- A screen cross bar will be added when Frame OM (height) is equal to or greater than 47 1/2" (1207).

Interior Jamb Cap:

- Units with Designer Black or White interior finishes are assembled with Interior Jamb Caps and use Jamb Liners with kerfs on the jambs and head jamb.
- Interior Jamb Caps are color matched to the interior finish.

Unit Features Continued**Interior / Exterior Simulated Divided Lites (SDL):**

- Interior bar: 7/8" (22) wide bars
 - Pine bare wood with optional white, clear, or designer black interior finish
- Exterior bar: 7/8" (22) wide bars Ultrex, finish to match exterior
 - Patterns available: Rectangle, Cottage style cut, 9 lite Prairie cut or 6 lite Prairie for top sash, bottom sash, or both.
- ELDHP Only: Simulated check rail option: 2 11/32" (60).
 - Patterns available: simulated rail in standard center or customer specified location with 7/8" (22) patterns above, below or both in patterns of rectangular equal lite or prairie lite cut.
- SDL is unavailable with rain, reed, and narrow reed decorative glass patterns. Glue chip pattern requires tempered glass. Available for tinted glass without spacer bars only.



Grilles-Between-The-Glass (GBG):

- 23/32" (18) contoured aluminum bar placed between two panes of glass
- Pattern: Standard rectangular pattern, 6 or 9 lite Prairie cut, or Cottage style cut
 - Exterior colors: Stone White, Pebble Gray, Bronze, Cashmere, Gunmetal, or Ebony
 - Interior Colors: White, Bronze or Black
- GBGs are not available on IZ3 units or tinted glass.


*NOTE: Direct Glaze Round Top with GBG or SDL will only align with the default lite cut of the unit it is intended to be milled with.
NFRC values are now located on www.marvin.com.*

Section Details: Operating - Double Hung (4 9/16" Jamb)



Scale: 3" = 1' 0"

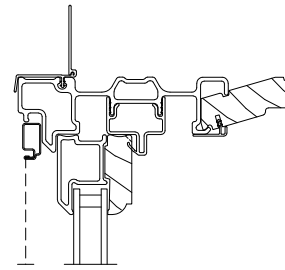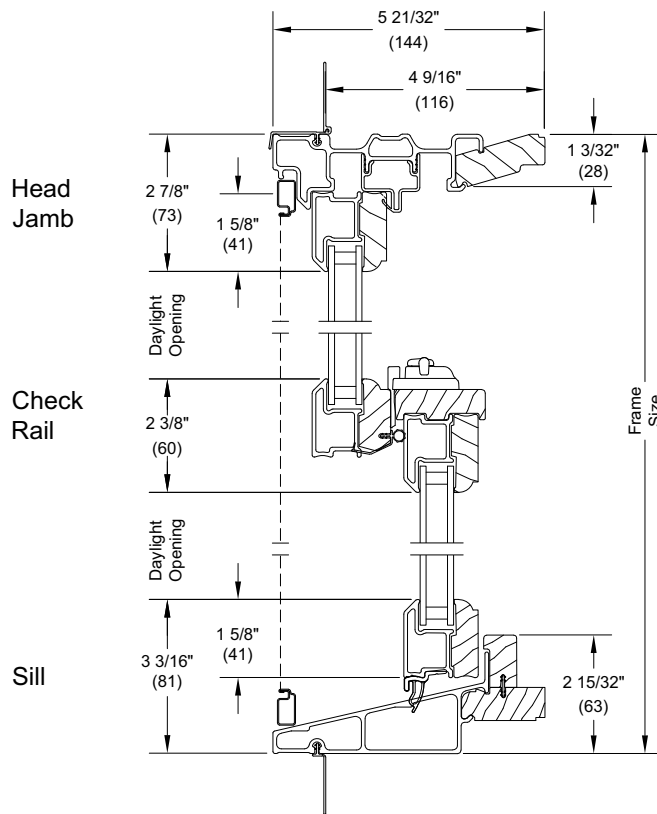

Head Jamb
Interior Painted
Units Only

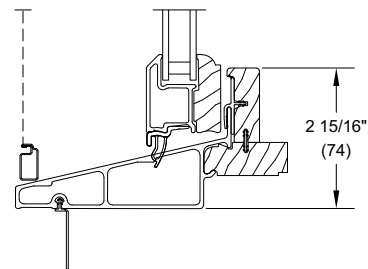


High
Performance
Sill

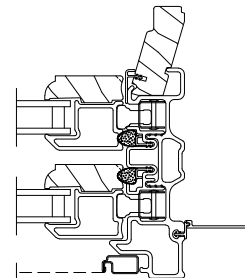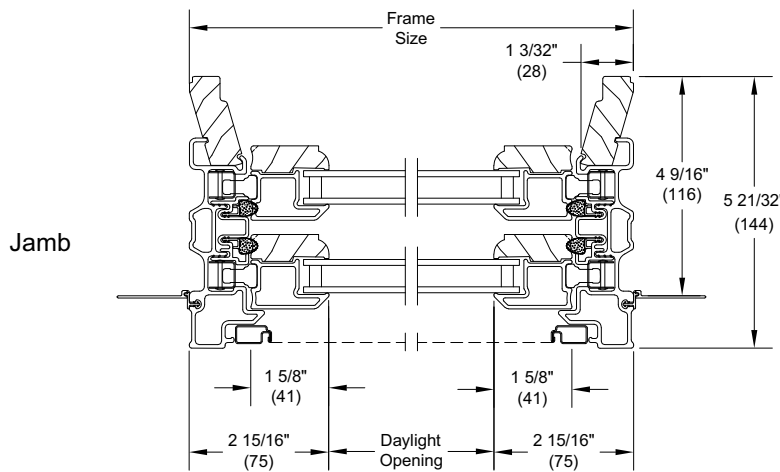

Jamb
Interior Painted
Units Only

Section Details: Installation Suggestion - Wood Siding With 2x6 Frame Construction

Scale: 1 1/2" = 1' 0"


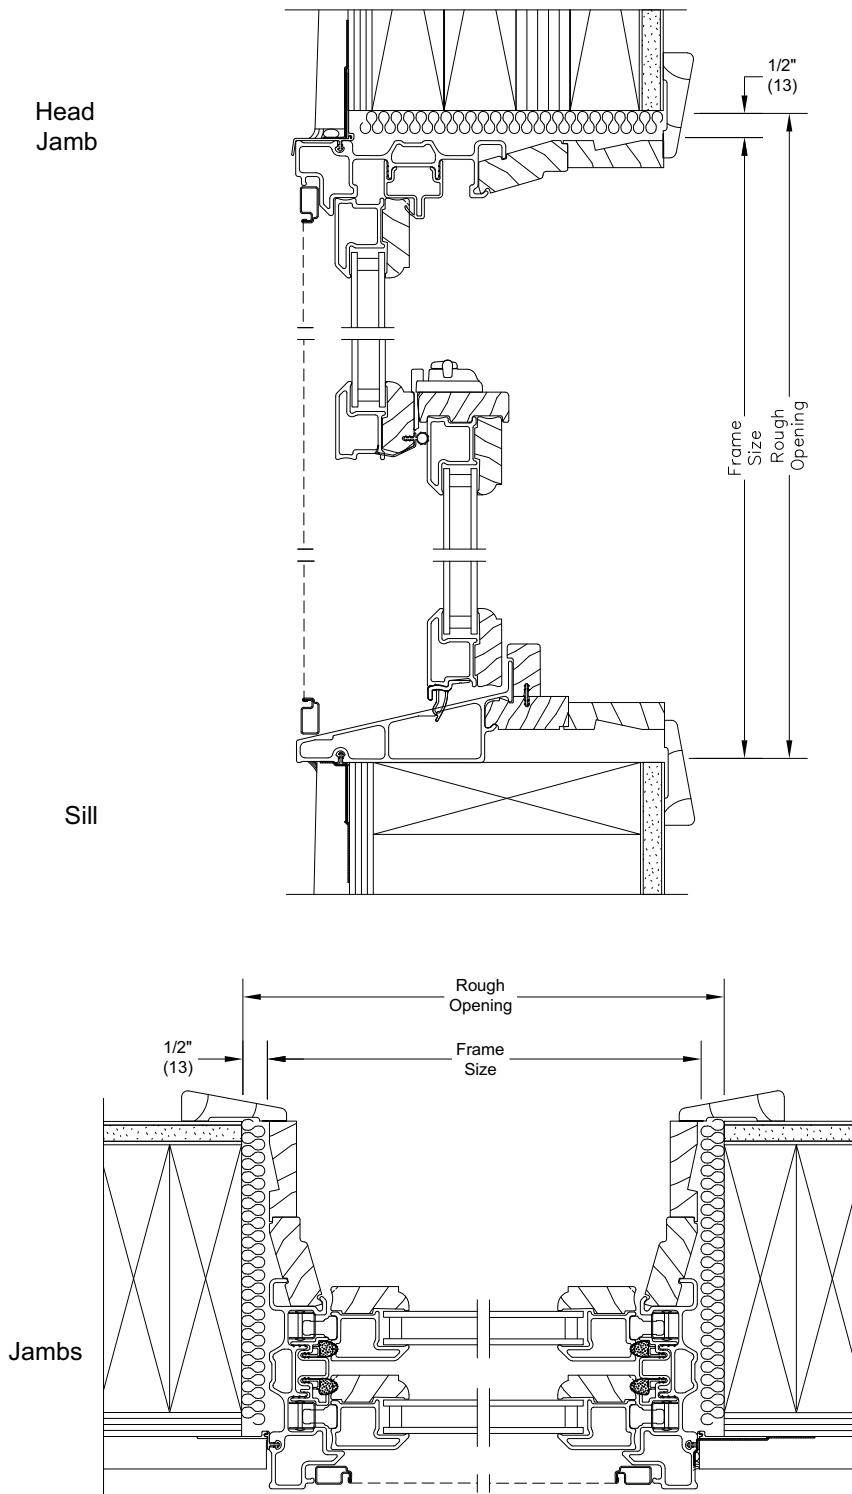


NOTES:

- The above wall sections represent typical wall conditions, these details are not intended as installation instructions. Please refer to the installation instructions provided with the purchased units.
- Picture unit installation similar. Picture units may require both nailing fin and installation brackets.
- Double Hung unit shown with jamb extension.

Instaloc

Instaloc is a snap-together standing seam that features a 1" seam and is installed with concealed clips. Instaloc is an excellent selection for applications where greater uplift characteristics are required than achieved with Meridian.

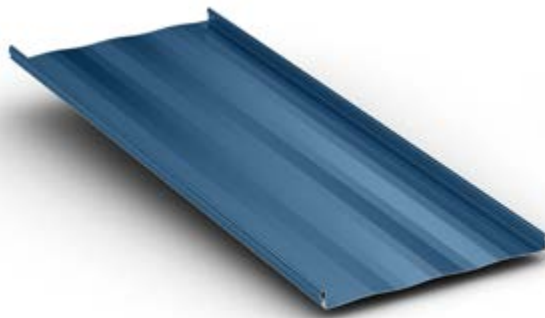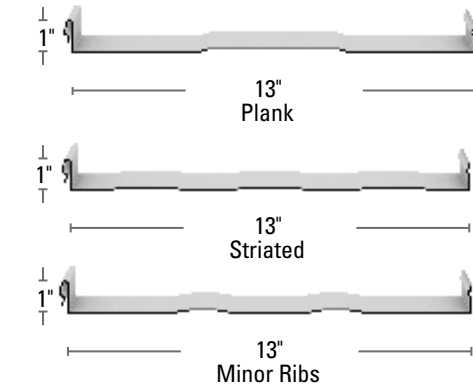

Instaloc Clip





Seam Detail



Mirage II

Mirage II is a concealed fastener roofing panel with 1 3/4" high ribs spaced 8" on center. Mirage II can be installed over solid deck or substructural members.

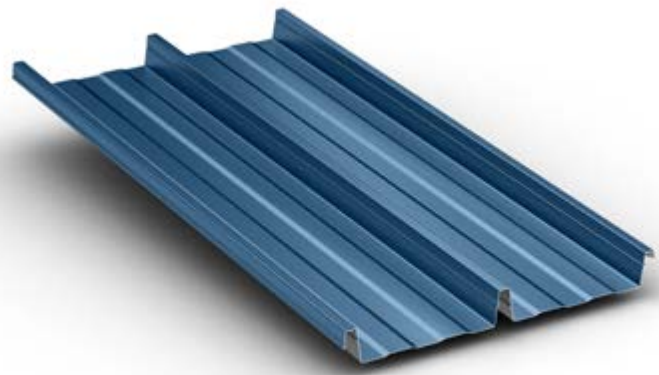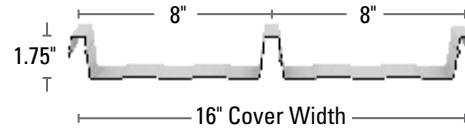

Mirage II Clip



Seam Detail



Details

- Minimum Slope: 3:12
- Must be installed over solid deck
- Factory applied sealant
- Instaloc is produced in Houston, TX

Panel Options

- Panel width: 13"
- Panel configurations: striated, plank and minor rib (striated recommended)
- Coating: Kynar 500® (PVDF)
- Substrate: Standard 24 gauge Galvalume

Testing Data

- For any available Test Data, Section Properties or Load Tables, please visit our download section at www.mcelroymetal.com

Mirage II Details

- Minimum slope: 1/4:12
- Factory applied sealant is required on slopes less than 3:12
- Can be installed over solid deck or open framing
- Mirage II is produced in Adelanto, CA


Panel Options

- Panel width: 16"
- Panel configurations: ribbed
- Coating: Kynar 500® (PVDF)
- Substrate: Standard 24 gauge Galvalume

Testing Data

- For any available Test Data, Section Properties or Load Tables, please visit our download section at www.mcelroymetal.com

Architectural Colors

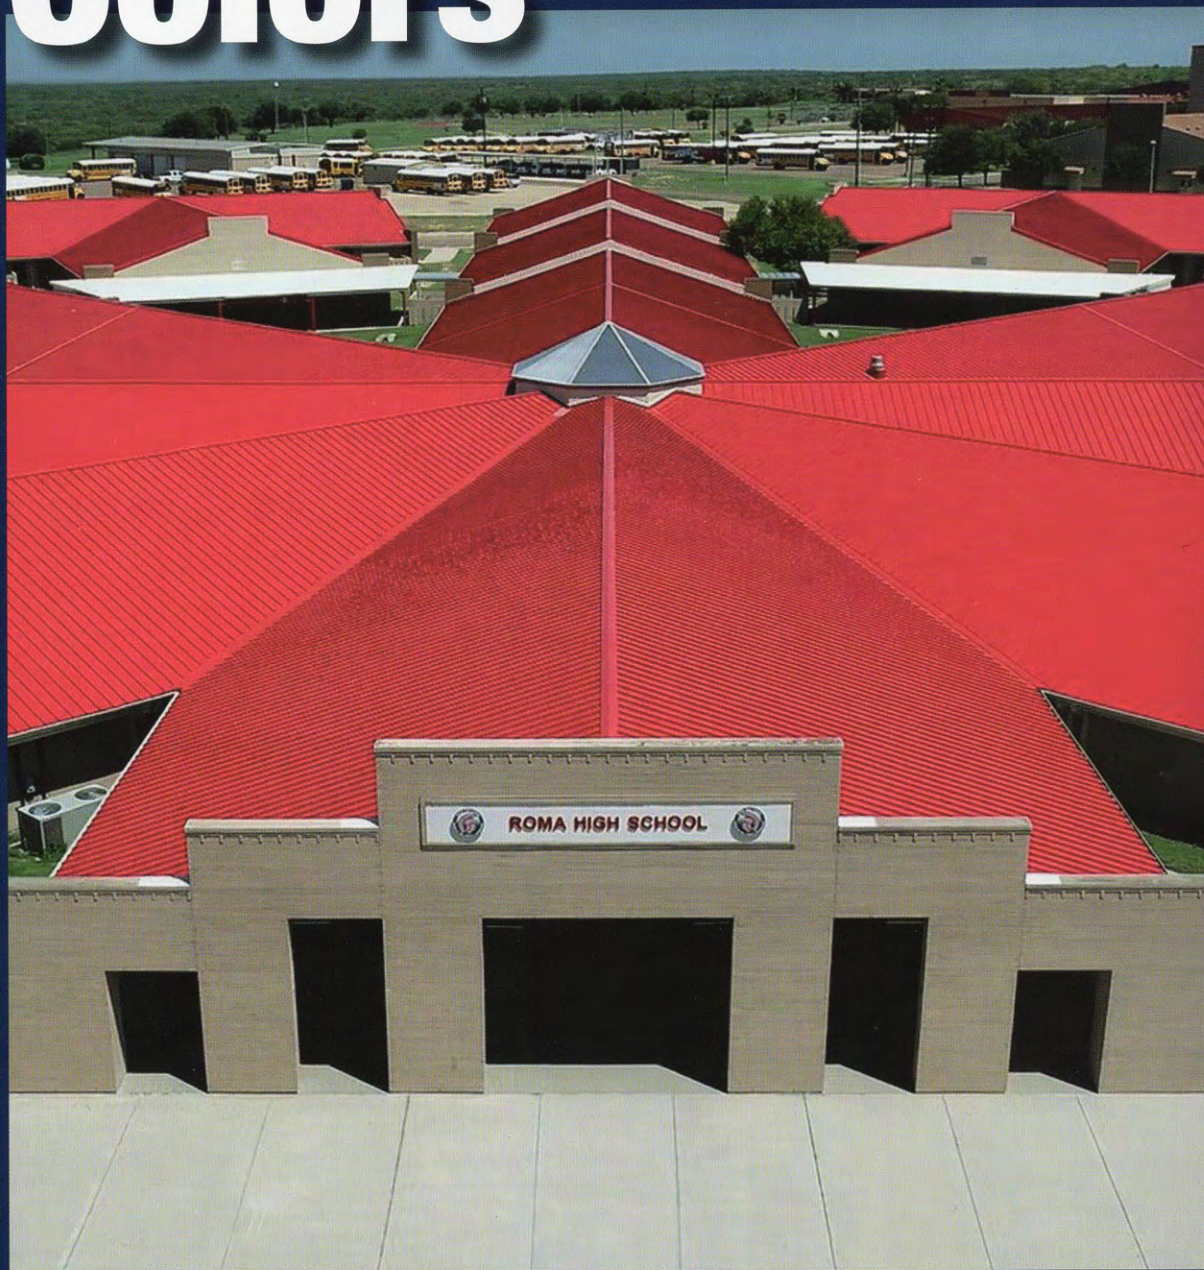


STANDARD OPTIONS




Regal White




Bone White

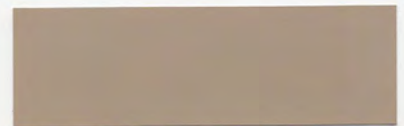


Surrey Beige

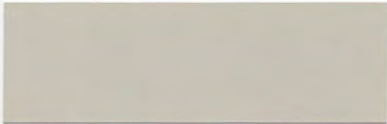


Sandstone

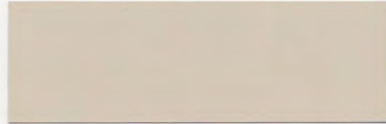


Almond

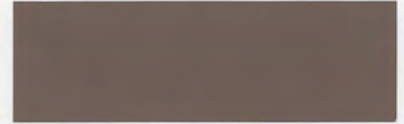

Buckskin

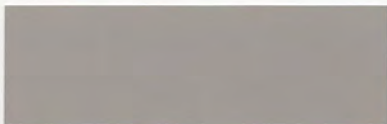

Ash Gray

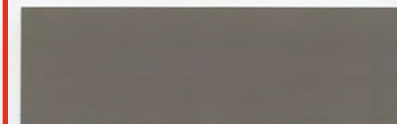


Slate Gray




Charcoal



Dark Charcoal

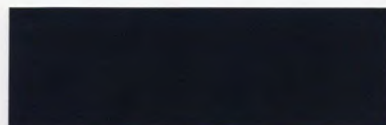

Matte Black

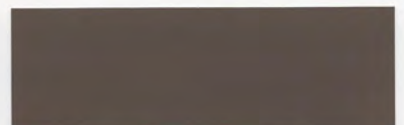


Medium Bronze



Dark Bronze



Patina Green

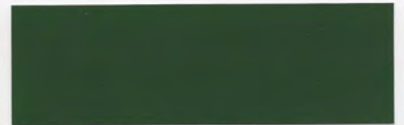


Evergreen




Mansard Brown



Colonial Red

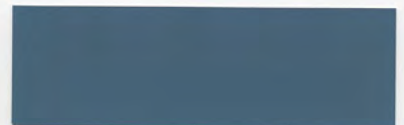

Roman Blue

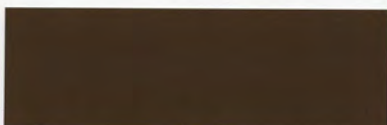

Patrician Bronze



Terra Cotta



Galvalume Plus


* DEEP TONE PREMIUM COLORS



Regal Blue



Brite Red

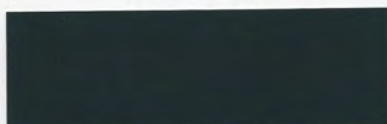

Hartford Green



Brandywine

* METALLIC COLORS




Preweathered Galvalume



Leadcoat




Silver Metallic

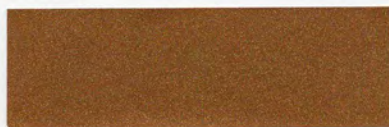

Copper Penny Metallic



Texas Silver Metallic

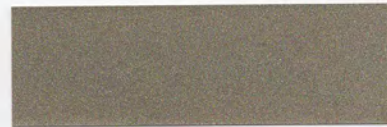

Champagne Metallic

* WOODGRAINS



Chestnut



Driftwood



Golden Pecan

* Grain runs top to bottom on vertically installed panels and left to right on horizontal applications.

* SPECIALTY FINISHES



Brushed Metal



COR-TEN AZP® Raw

COLOR	*INVENTORY					
	Sunnyvale, Texas	Clinton, Illinois	Peachtree City, Georgia	Adelanto, California	Houston, Texas	Lockhart, Texas
ALMOND	✓	✓	✓	✓	✓	✓
ASH GRAY	✓	✓	✓	✓	✓	✓
BONE WHITE	✓	✓	✓	✓	✓	✓
BRANDYWINE	✓	✓	✓		✓	✓
BRITE RED	✓	✓	✓	✓	✓	✓
BRUSHED METAL					✓	
BUCKSKIN	✓	✓			✓	✓
CHAMPAGNE METALLIC	✓	✓			✓	✓
CHARCOAL	✓	✓	✓	✓	✓	✓
CHESTNUT					✓	
COLONIAL RED	✓	✓	✓	✓	✓	✓
COPPER PENNY METALLIC	✓	✓	✓	✓	✓	✓
COR-TEN AZP RAW	✓					
DARK BRONZE	✓	✓	✓	✓	✓	✓
DARK CHARCOAL	✓					✓
DRIFTWOOD					✓	
EVERGREEN	✓	✓	✓	✓	✓	✓
*GALVALUME PLUS	✓	✓	✓	✓	✓	✓
GOLDEN PECAN					✓	
HARTFORD GREEN	✓	✓	✓	✓	✓	✓
LEADCOAT	✓	✓		✓	✓	✓
MANSARD BROWN	✓	✓	✓	✓	✓	✓
MATTE BLACK	✓	✓	✓	✓	✓	✓
MEDIUM BRONZE	✓	✓	✓	✓	✓	✓
PATINA GREEN	✓	✓	✓	✓	✓	✓
PATRICIAN BRONZE	✓	✓	✓	✓	✓	✓
PREWEATHERED GALVALUME	✓	✓			✓	✓
REGAL BLUE	✓	✓	✓	✓	✓	✓
REGAL WHITE	✓	✓	✓	✓	✓	✓
ROMAN BLUE	✓	✓	✓	✓	✓	✓
SANDSTONE	✓	✓	✓	✓	✓	✓
SILVER METALLIC		✓	✓	✓		
SLATE GRAY	✓	✓	✓	✓	✓	✓
SURREY BEIGE	✓	✓	✓	✓	✓	✓
TERRA COTTA	✓	✓		✓	✓	✓
TEXAS SILVER METALLIC	✓			✓	✓	✓

*Inventory shown is 24 gauge. Galvalume Master Coil. Other gauges and substrates are available and inventory varies by location. Please inquire for specific inventory availability and freight rates.

* Colors are representative of colors offered and are not intended for matching purposes. Before placing an order, please request an actual color sample from McElroy Metal.

***Additional cost applies.**

Finish Specifications

COLOR	REFLECTANCE	EMISSION	SRI	LRV
ALMOND	0.54	0.84	62	58.96
ASH GRAY	0.32	0.84	32	35.92
BONE WHITE	0.69	0.85	83	76.39
BRANDYWINE	0.27	0.86	26	04.18
BRITE RED	0.46	0.87	52	08.22
BRUSHED METAL	0.09	0.88	4	06.45
BUCKSKIN	0.37	0.86	39	16.60
CHAMPAGNE METALLIC	0.37	0.81	37	26.05
CHARCOAL	0.32	0.85	32	11.04
CHESTNUT	0.11	0.89	7	07.84
COLONIAL RED	0.33	0.85	34	05.71
COPPER PENNY METALLIC	0.40	0.85	44	18.02
COR-TEN AZP RAW	0.31	0.89	33	08.38
DARK BRONZE	0.27	0.84	25	04.08
DARK CHARCOAL	0.08	0.88	3	06.72
DRIFTWOOD	0.10	0.89	6	09.20
EVERGREEN	0.26	0.84	24	06.62
*GALVALUME PLUS	0.67	0.30	65	N/A
GOLDEN PECAN	0.38	0.88	42	16.99
HARTFORD GREEN	0.26	0.85	24	04.21
LEADCOAT	0.34	0.82	34	26.03
MANSARD BROWN	0.29	0.85	28	04.41
MATTE BLACK	0.26	0.86	25	03.15
MEDIUM BRONZE	0.30	0.87	31	08.58
PATINA GREEN	0.40	0.85	43	21.85
PATRICIAN BRONZE	0.29	0.85	28	04.85
PREWEATHERED GALVALUME	0.30	0.79	27	19.04
REGAL BLUE	0.26	0.85	24	07.11
REGAL WHITE	0.66	0.87	80	73.06
ROMAN BLUE	0.28	0.85	27	14.84
SANDSTONE	0.50	0.86	53	53.41
SILVER METALLIC	0.47	0.82	52	35.58
SLATE GRAY	0.43	0.85	47	18.54
SURREY BEIGE	0.35	0.88	38	34.37
TERRA COTTA	0.35	0.87	37	12.21
TEXAS SILVER METALLIC	0.52	0.79	57	43.41

*Bare Acrylic Coated Galvalume

Notes:

- Numbers on this chart reflect initial values.
- Reflectance is a measure of the amount of solar energy that is immediately reflected from the surface.
- Emissivity is the ability of a material to emit the residual heat back into the surrounding atmosphere.
- The Solar Reflectance Index (SRI) is a measure of the roof's ability to reject solar heat, considering reflectance, emissivity and convection across the surface.
- The Light Reflective Value (LRV) refers to the percentage of light a paint color reflects.
- Inventory and color offering can change without notice. Please contact your McElroy representative to confirm availability.
- Other widths and gauges are available on some items,
- Galvalume® is McElroy's standard substrate.
- McElroy Metal features Fluoropon® 70% PVDF coatings on all products.
- Fluoropon® is manufactured by Sherwin-Williams® Corporation.