

1ST FLOOR REF 1-7

SCALE: 3/8" = 1'-0"

- 1
6 Head
- 2
6 Jamb
- 3
6 Sill
- 4
6 Divided Lite
- 1
7 Checkrail

SPECIFICATIONS

Line #: 1

Qty: 7

Mark Unit: 1st floor ref 1-7

Product Line: Ultimate

Unit Description: Double Hung Insert G2

Exterior Finish: Bahama Brown

Species: Pine

Interior Finish: Painted Interior Finish - White

Unit Type: Double Hung Insert G2

Call Number: None

Glass Information: IG, Low E2 w/Argon, Black

Divider Type: 5/8" Rectangular SDL W/ Spacer - Black

Hardware Type: Sash Lock, Lift Type : None, No Finger Pull, Top Sash Limiter : None,

Bottom Sash Limiter : None

Screen Type: Extruded Aluminum Screen

Hardware Color: White

Screen Surround Color: Bahama Brown

Screen Mesh Type: Bright View Mesh

Jamb Depth: 3 1/4



PROJ/JOB: FHS / 44 Bradford Bristol / Marvin Ultimate - 8.22.24
 DIST/DEALER: HUMPHREY'S WINDOW & DOOR DESIGN GLRY-GO
 DRAWN: DAN CARON
 QUOTE#: 862RFF7

PK VER: 0004.11.00


CREATED: 09/26/2024

REVISION:

SHEET

1

OF 7

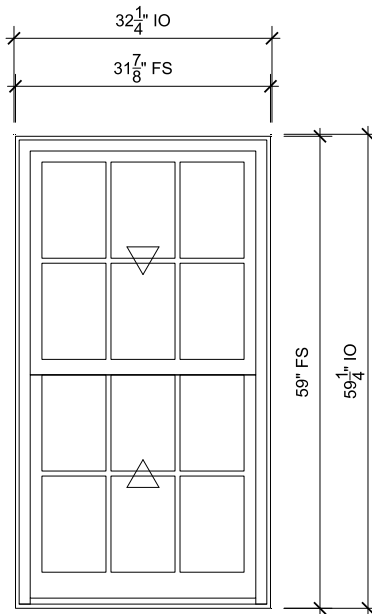

2ND FLOOR REF 13/14/15

SCALE: 1/2" = 1'-0"

- $\frac{1}{6}$ Head
- $\frac{2}{6}$ Jamb
- $\frac{2}{7}$ Sill
- $\frac{4}{6}$ Divided Lite
- $\frac{1}{7}$ Checkrail

SPECIFICATIONS

Line #: 2

Qty: 3

Mark Unit: 2nd floor ref 13/14/15

Product Line: Ultimate

Unit Description: Double Hung Insert G2

Exterior Finish: Bahama Brown

Species: Pine

Interior Finish: Painted Interior Finish - White

Unit Type: Double Hung Insert G2

Call Number: None

Glass Information: IG, Low E2 w/Argon, Black

Divider Type: 5/8" Rectangular SDL W/ Spacer - Black

Hardware Type: Sash Lock, Lift Type : None, No Finger Pull, Top Sash Limiter : None,

Bottom Sash Limiter : None

Screen Type: Extruded Aluminum Screen

Hardware Color: White

Screen Surround Color: Bahama Brown

Screen Mesh Type: Bright View Mesh

Jamb Depth: 3 1/4



PROJ/JOB: FHS / 44 Bradford Bristol / Marvin Ultimate - 8.22.24

DIST/DEALER: HUMPHREY'S WINDOW & DOOR DESIGN GLRY-GO

DRAWN: DAN CARON

QUOTE#: 862RFF7

PK VER: 0004.11.00


CREATED: 09/26/2024

REVISION:

SHEET

2

OF 7

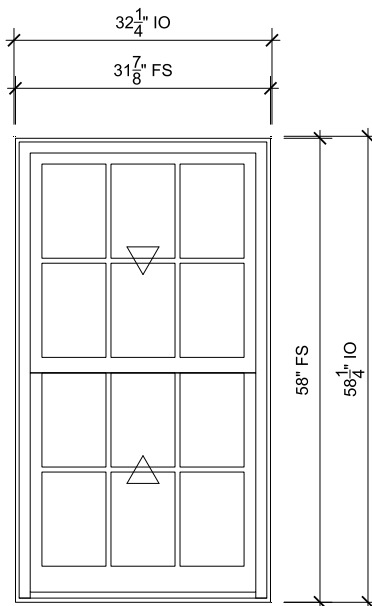

FRONT BED REF 9/10/11/12

SCALE: 1/2" = 1'-0"

- $\frac{1}{6}$ Head
- $\frac{2}{6}$ Jamb
- $\frac{2}{7}$ Sill
- $\frac{4}{6}$ Divided Lite
- $\frac{1}{7}$ Checkrail

SPECIFICATIONS

Line #: 3

Qty: 4

Mark Unit: front bed ref 9/10/11/12

Product Line: Ultimate

Unit Description: Double Hung Insert G2

Exterior Finish: Bahama Brown

Species: Pine

Interior Finish: Painted Interior Finish - White

Unit Type: Double Hung Insert G2

Call Number: None

Glass Information: IG, Low E2 w/Argon, Black

Divider Type: 5/8" Rectangular SDL W/ Spacer - Black

Hardware Type: Sash Lock, Lift Type : None, No Finger Pull, Top Sash Limiter : None,
Bottom Sash Limiter : None

Screen Type: Extruded Aluminum Screen

Hardware Color: White

Screen Surround Color: Bahama Brown

Screen Mesh Type: Bright View Mesh

Jamb Depth: 3 1/4



PROJ/JOB: FHS / 44 Bradford Bristol / Marvin Ultimate - 8.22.24
DIST/DEALER: HUMPHREY'S WINDOW & DOOR DESIGN GLRY-GO
DRAWN: DAN CARON
QUOTE#: 862RFF7

PK VER: 0004.11.00


CREATED: 09/26/2024

REVISION:

SHEET

3

OF 7

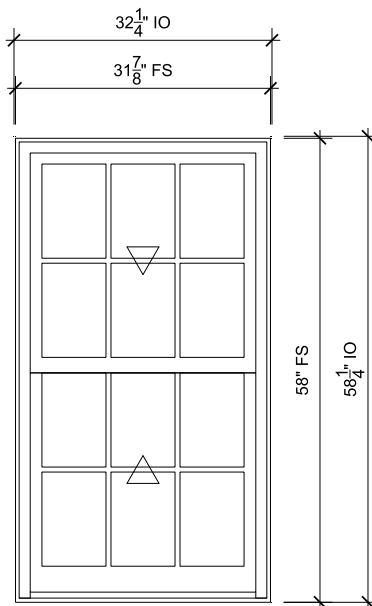

FRONT BATH REF 8

SCALE: 1/2" = 1'-0"

- $\frac{1}{6}$ Head
- $\frac{2}{6}$ Jamb
- $\frac{2}{7}$ Sill
- $\frac{4}{6}$ Divided Lite
- $\frac{1}{7}$ Checkrail

SPECIFICATIONS

Line #: 4

Qty: 1

Mark Unit: front bath ref 8

Product Line: Ultimate

Unit Description: Double Hung Insert G2

Exterior Finish: Bahama Brown

Species: Pine

Interior Finish: Painted Interior Finish - White

Unit Type: Double Hung Insert G2

Call Number: None

Glass Information: IG, Low E2 w/Argon, Black

Divider Type: 5/8" Rectangular SDL W/ Spacer - Black

Hardware Type: Sash Lock, Lift Type : None, No Finger Pull, Top Sash Limiter : None,

Bottom Sash Limiter : None

Screen Type: Extruded Aluminum Screen

Hardware Color: White

Screen Surround Color: Bahama Brown

Screen Mesh Type: Bright View Mesh

Jamb Depth: 3 1/4



PROJ/JOB: FHS / 44 Bradford Bristol / Marvin Ultimate - 8.22.24
 DIST/DEALER: HUMPHREY'S WINDOW & DOOR DESIGN GLRY-GO
 DRAWN: DAN CARON
 QUOTE#: 862RFF7

PK VER: 0004.11.00


CREATED: 09/26/2024

REVISION:

SHEET

4

OF 7

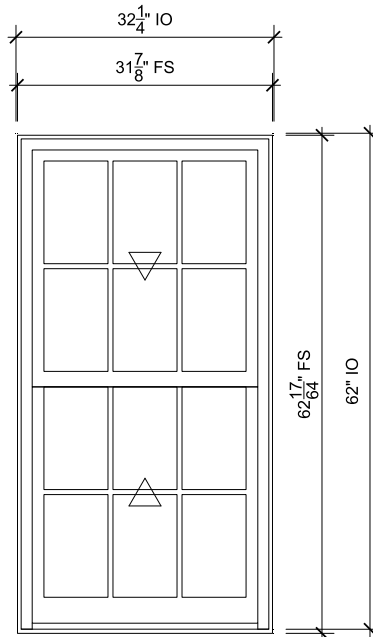

REAR BATH TEMP

SCALE: 1/2" = 1'-0"

- | |
|---|
| 1 |
| 6 |

 Head
- | |
|---|
| 2 |
| 6 |

 Jamb
- | |
|---|
| 3 |
| 6 |

 Sill
- | |
|---|
| 4 |
| 6 |

 Divided Lite
- | |
|---|
| 1 |
| 7 |

 Checkrail

SPECIFICATIONS

Line #: 5

Qty: 1

Mark Unit: rear bath temp

Product Line: Ultimate

Unit Description: Double Hung Insert G2

Exterior Finish: Bahama Brown

Species: Pine

Interior Finish: Painted Interior Finish - White

Unit Type: Double Hung Insert G2

Call Number: None

Glass Information: IG, Tempered Low E2 w/Argon, Black

Divider Type: 5/8" Rectangular SDL W/ Spacer - Black

Hardware Type: Sash Lock, Lift Type : None, No Finger Pull, Top Sash Limiter : None,

Bottom Sash Limiter : None

Screen Type: Extruded Aluminum Screen

Hardware Color: White

Screen Surround Color: Bahama Brown

Screen Mesh Type: Bright View Mesh

Jamb Depth: 3 1/4



PROJ/JOB: FHS / 44 Bradford Bristol / Marvin Ultimate - 8.22.24

DIST/DEALER: HUMPHREY'S WINDOW & DOOR DESIGN GLRY-GO

DRAWN: DAN CARON

QUOTE#: 862RFF7

PK VER: 0004.11.00


CREATED: 09/26/2024

REVISION:

SHEET

5


OF 7

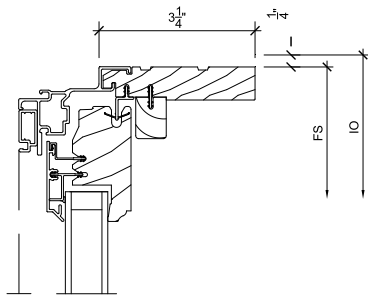

1
6

Head


SCALE: 3" = 1'-0"

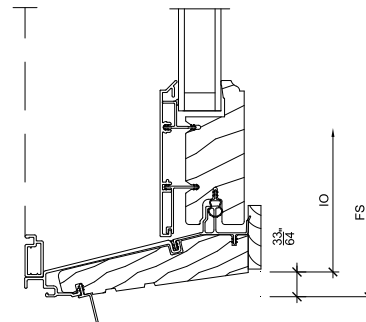

3
6

Sill


SCALE: 3" = 1'-0"

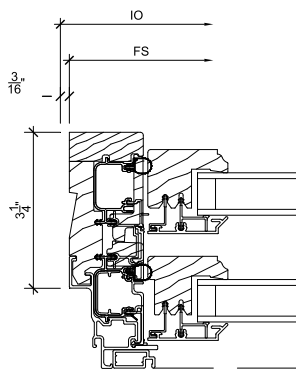

2
6

Jamb

SCALE: 3" = 1'-0"

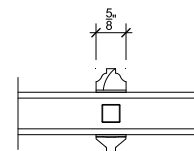

4
6

Divided Lite

SCALE: 3" = 1'-0"



PROJ/JOB: FHS / 44 Bradford Bristol / Marvin Ultimate - 8.22.24
DIST/DEALER: HUMPHREY'S WINDOW & DOOR DESIGN GLRY-GO
DRAWN: DAN CARON
QUOTE#: 862RFF7

PK VER: 0004.11.00


CREATED: 09/26/2024

REVISION:

SHEET

6

OF 7

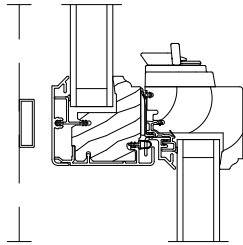

1
7


Checkrail

SCALE: 3" = 1'-0"

3
7

NOT USED

SCALE: 3" = 1'-0"

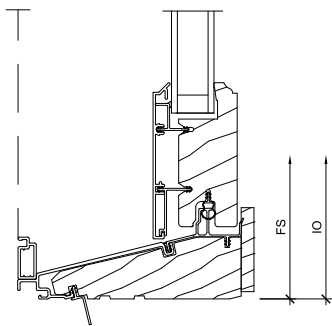

2
7

Sill

SCALE: 3" = 1'-0"

4
7

NOT USED

SCALE: 3" = 1'-0"



PROJ/JOB: FHS / 44 Bradford Bristol / Marvin Ultimate - 8.22.24
DIST/DEALER: HUMPHREY'S WINDOW & DOOR DESIGN GLRY-GO
DRAWN: DAN CARON
QUOTE#: 862RFF7

PK VER: 0004.11.00

CREATED: 09/26/2024

REVISION:

SHEET

7

OF 7