

Design Intent



**124 Hope Street
Bristol, Rhode Island 02809**

Residential Designer
Pacific-Visions Studio LLC
495 Hope Street
Bristol, Rhode Island 02809
401-203-3191

Pacific-Visions Project #240312
May 10, 2024

Proposed Design

Final Scheme:

Description

The proposed scheme takes into account the desires of the clients and uses a large dormer to accommodate the program and relieve height constraints.

Stories - 2.5


Demolition - Part of the roof.

Additions - Large dormer on rear of house.


Features - Four bedrooms on the 2nd floor.

- Larger closet in existing bedroom closer to stairs..
- Larger 2nd floor bathroom with double vanity and linen closet.
- Closet for stacked washing machine and space for storage.
- Winder staircase to access 3rd floor.
- Small bathroom on the 3rd floor with small shower.
- Large loft space for mutiple uses such as an office and kids playroom.
- Large dormer on rear of house
- Windows on dormer to be aligned with existing windows on 1st floor.

Second Floor Plan

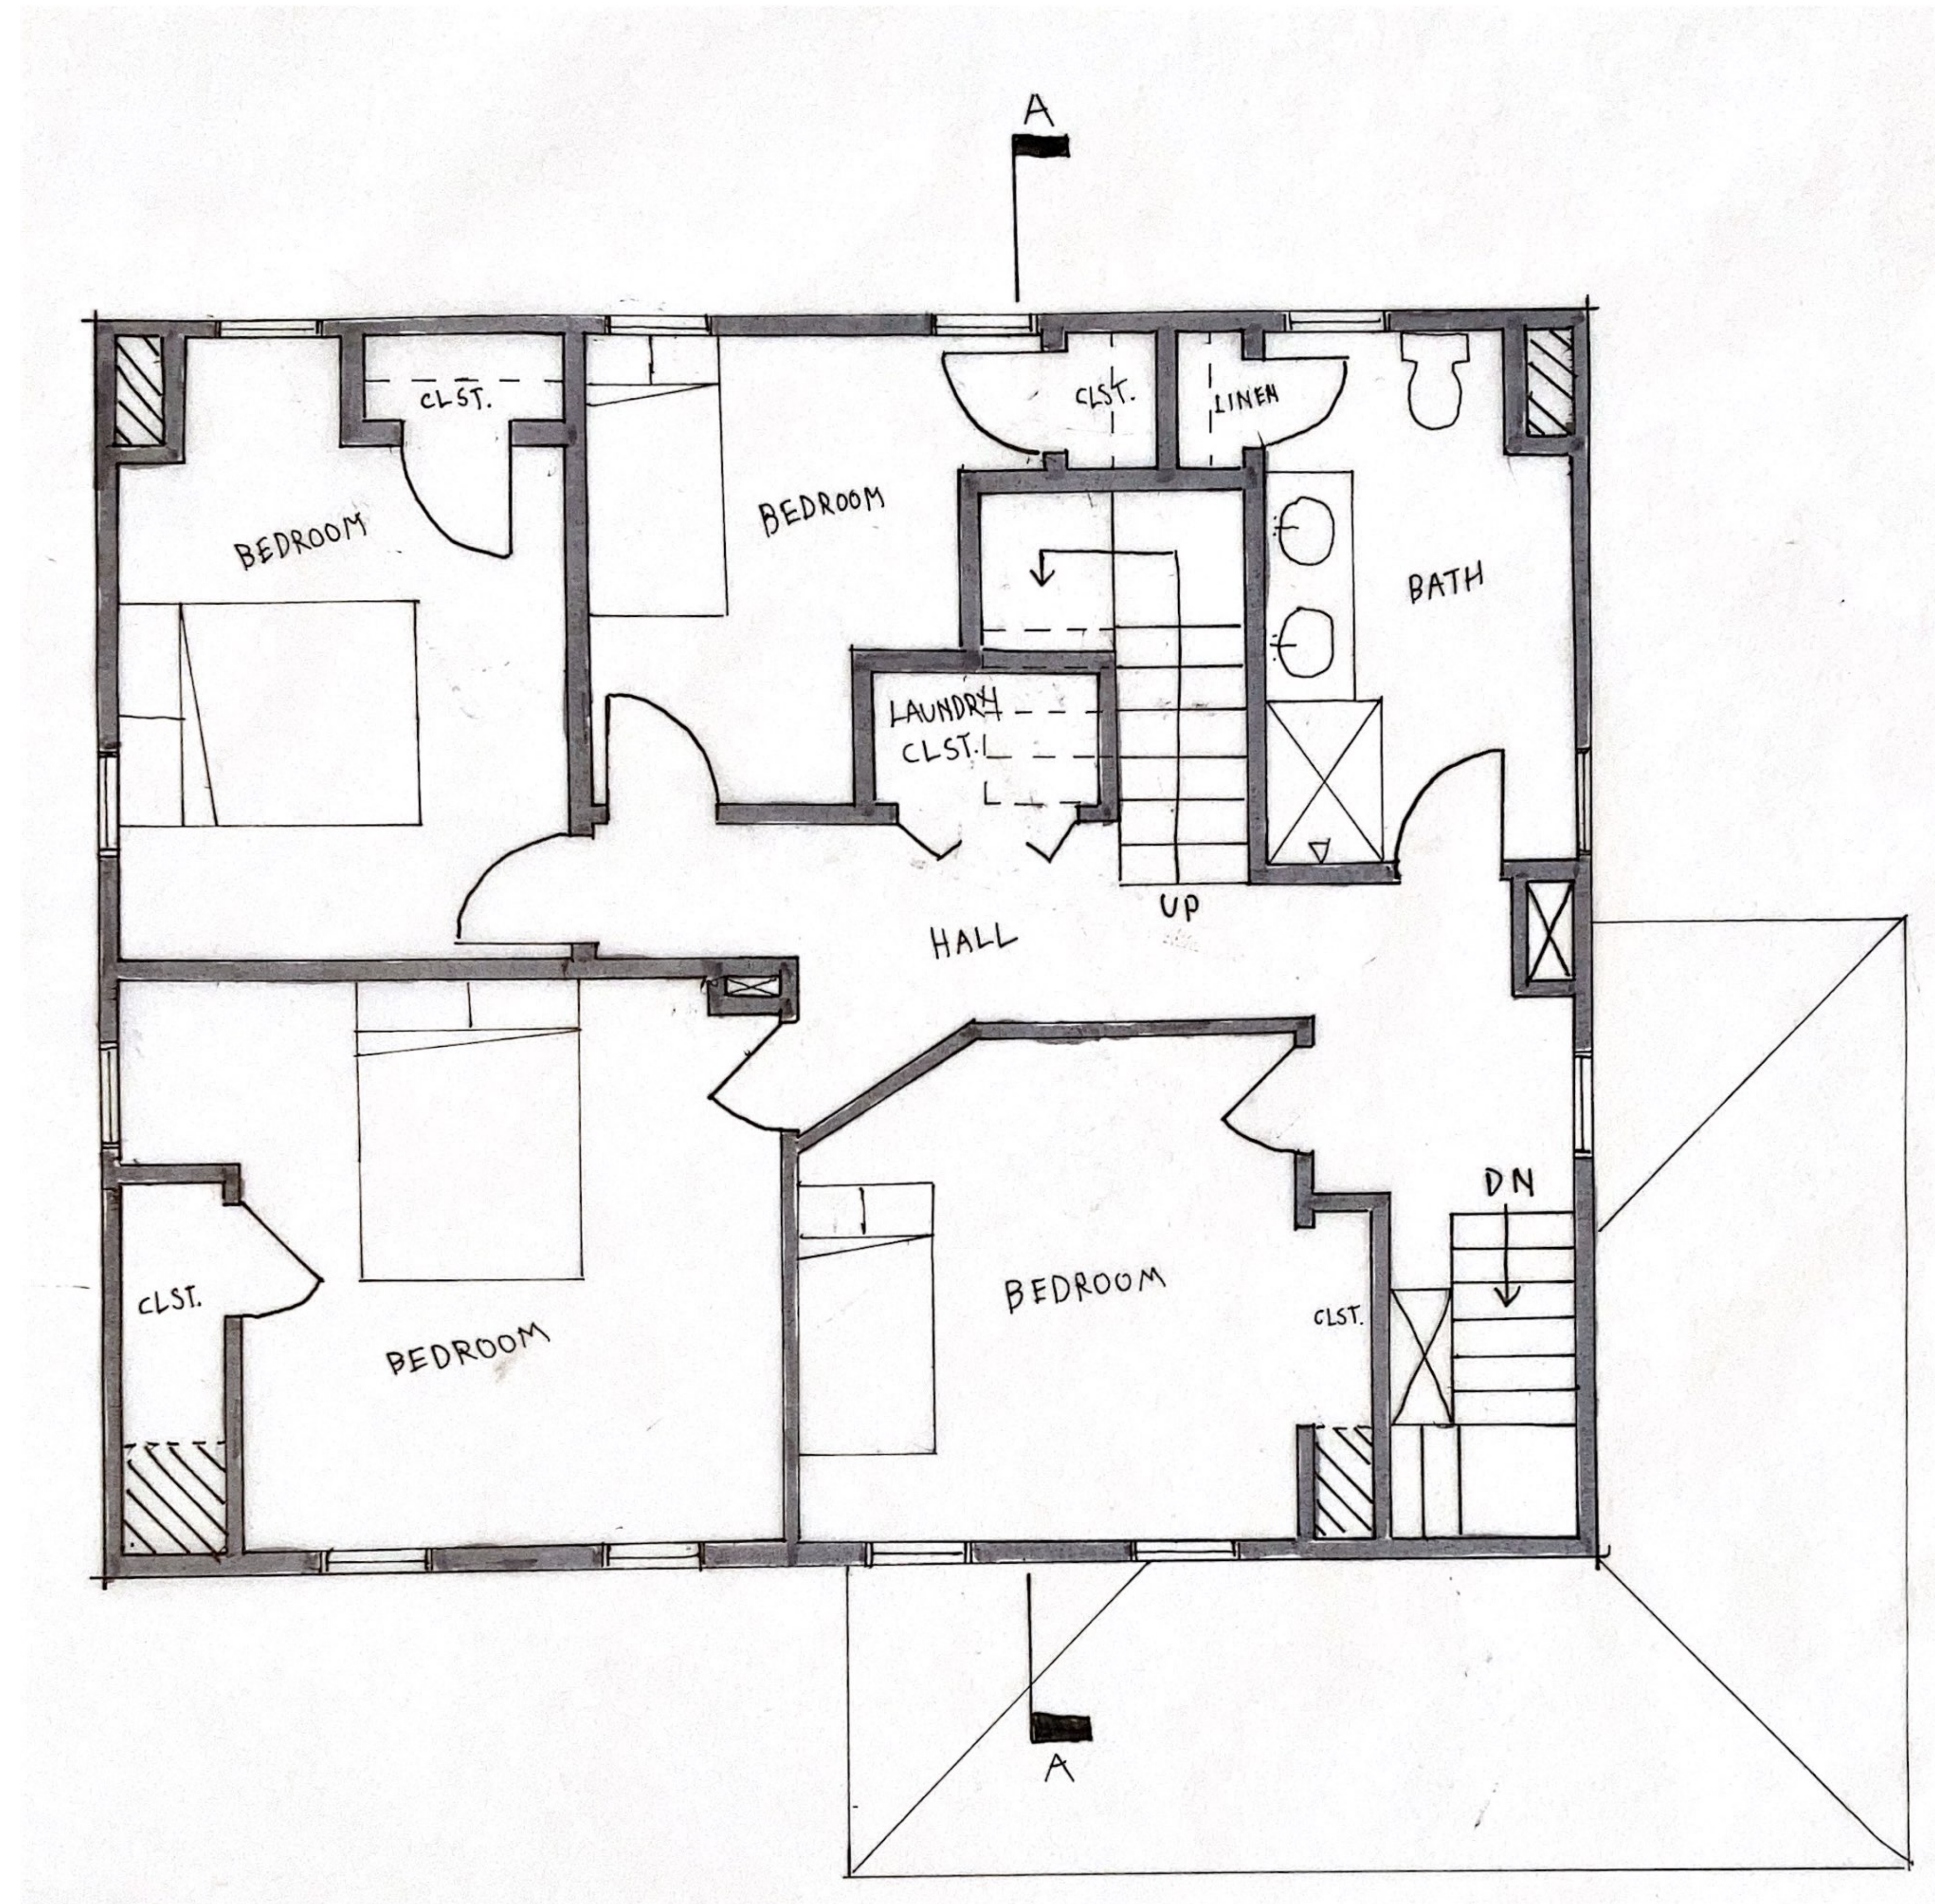


Third Floor Plan

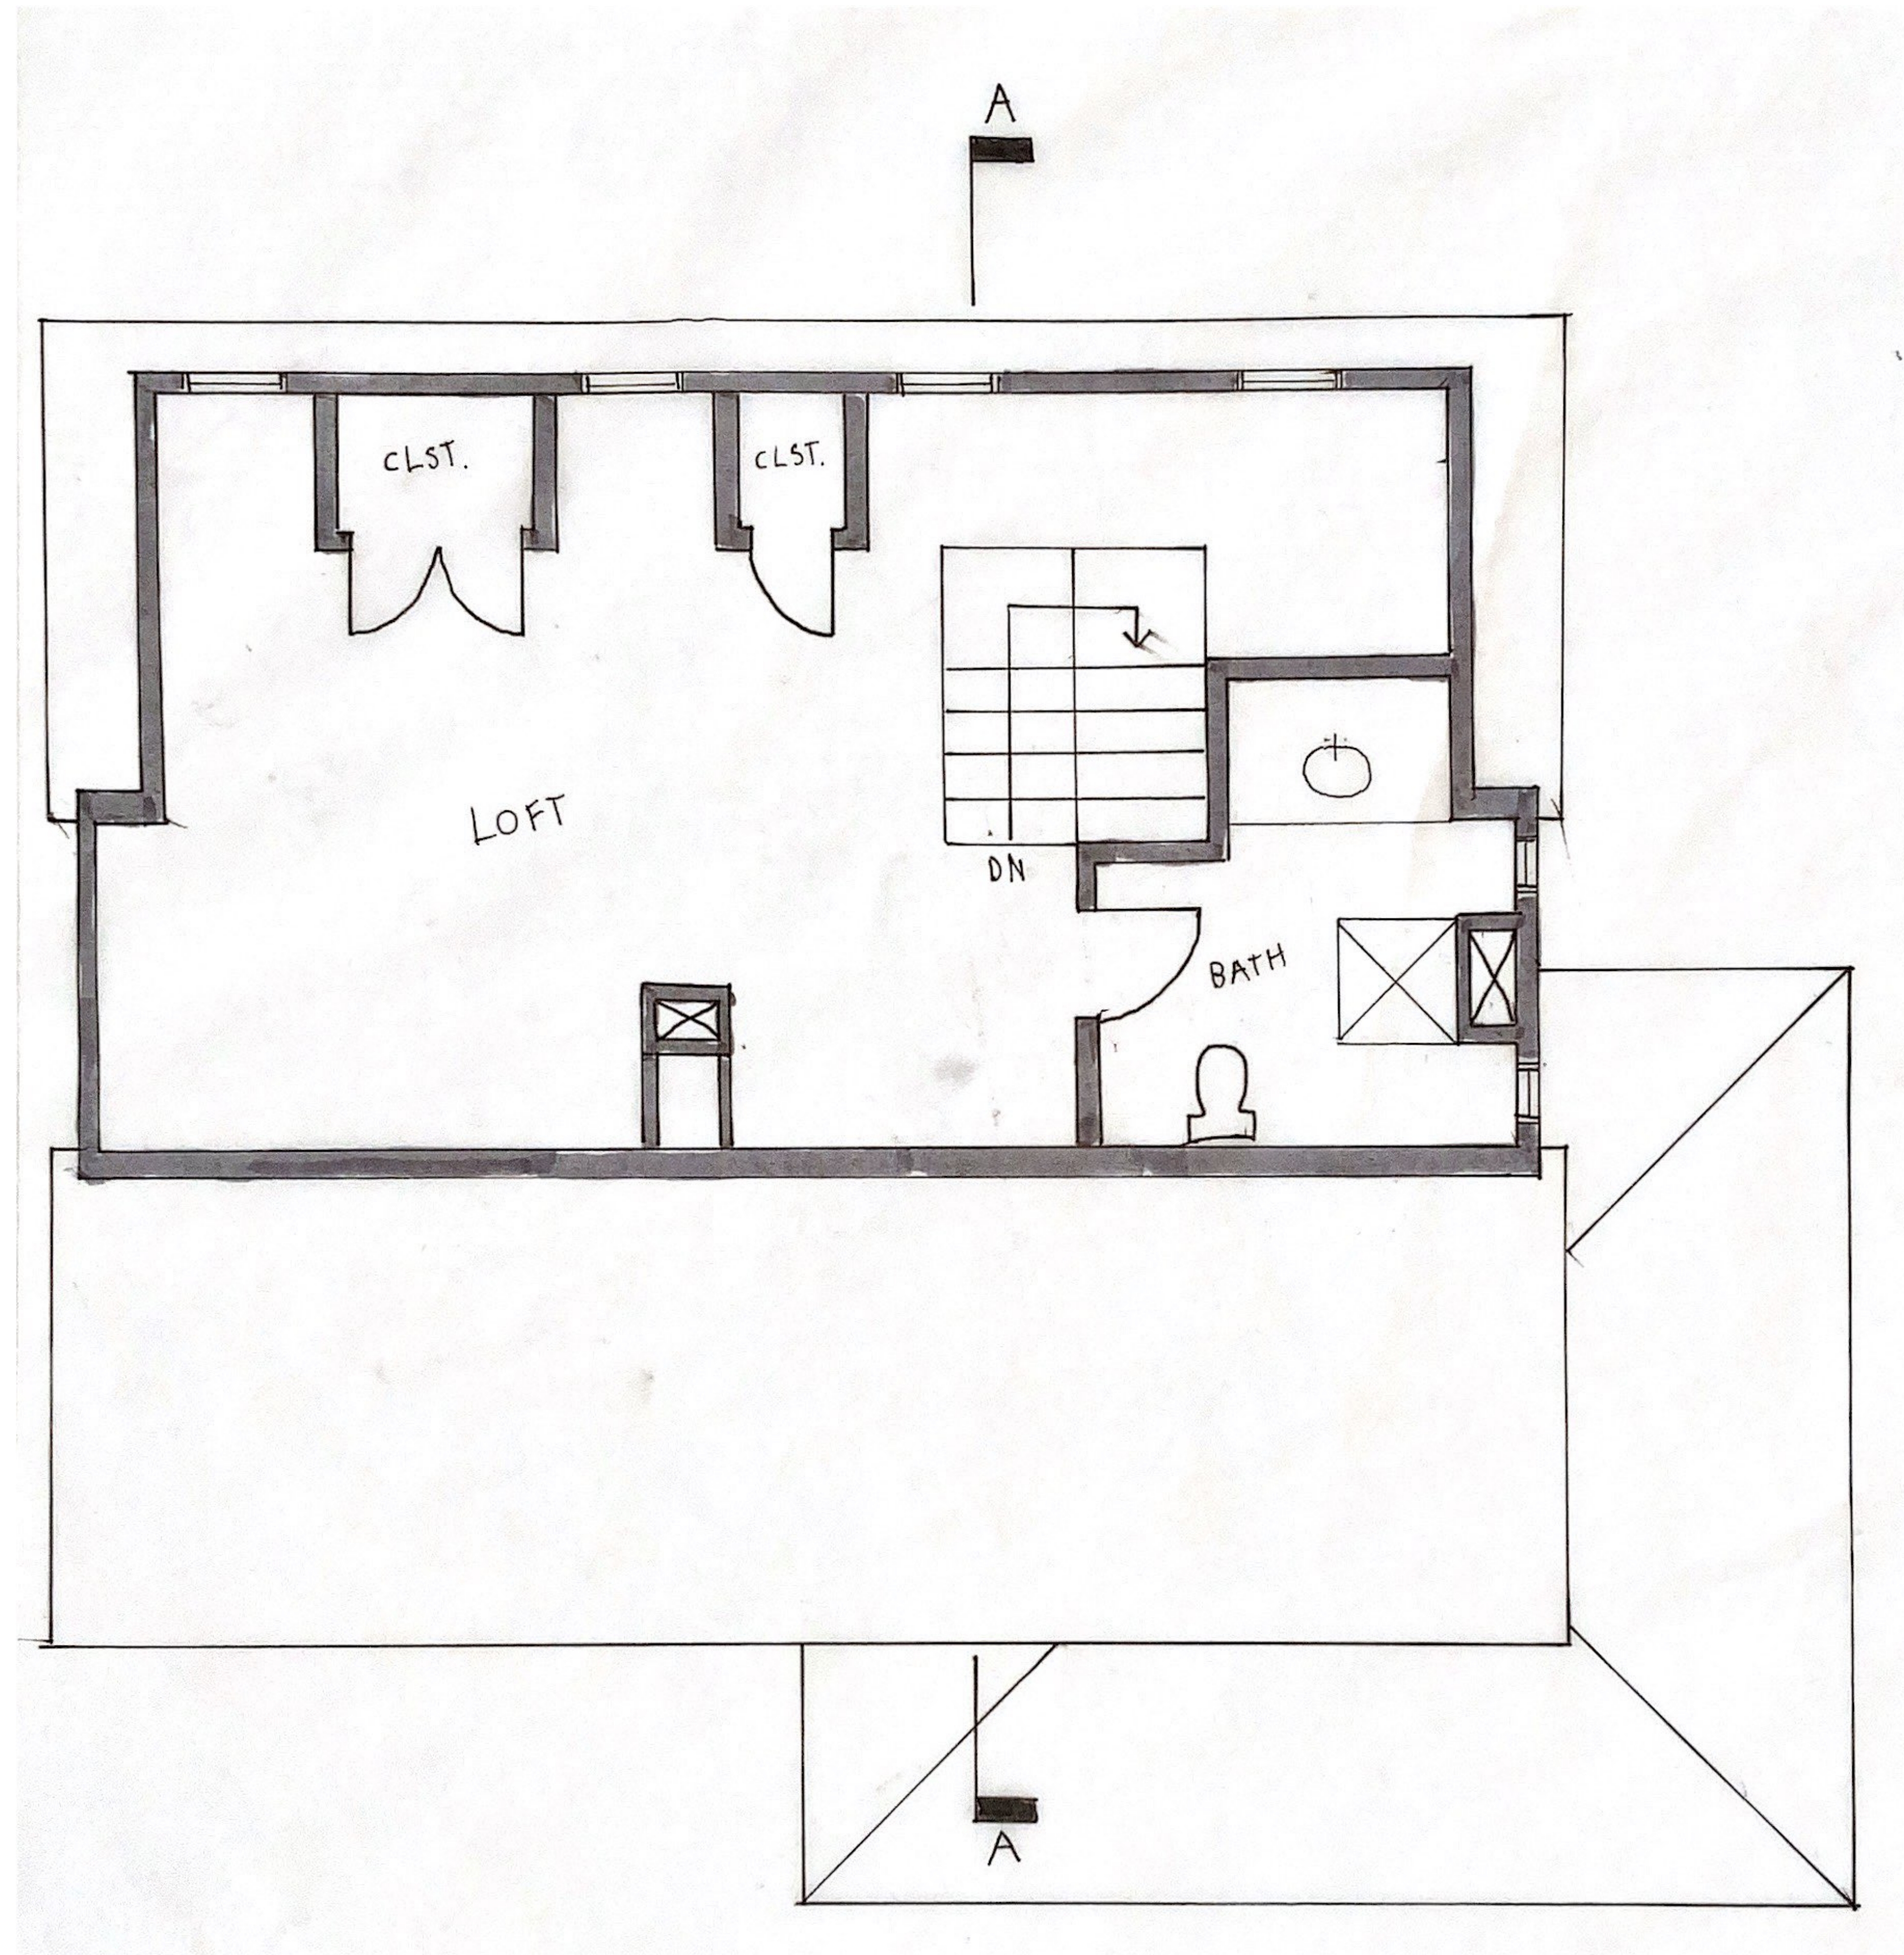

East Elevation



North Elevation

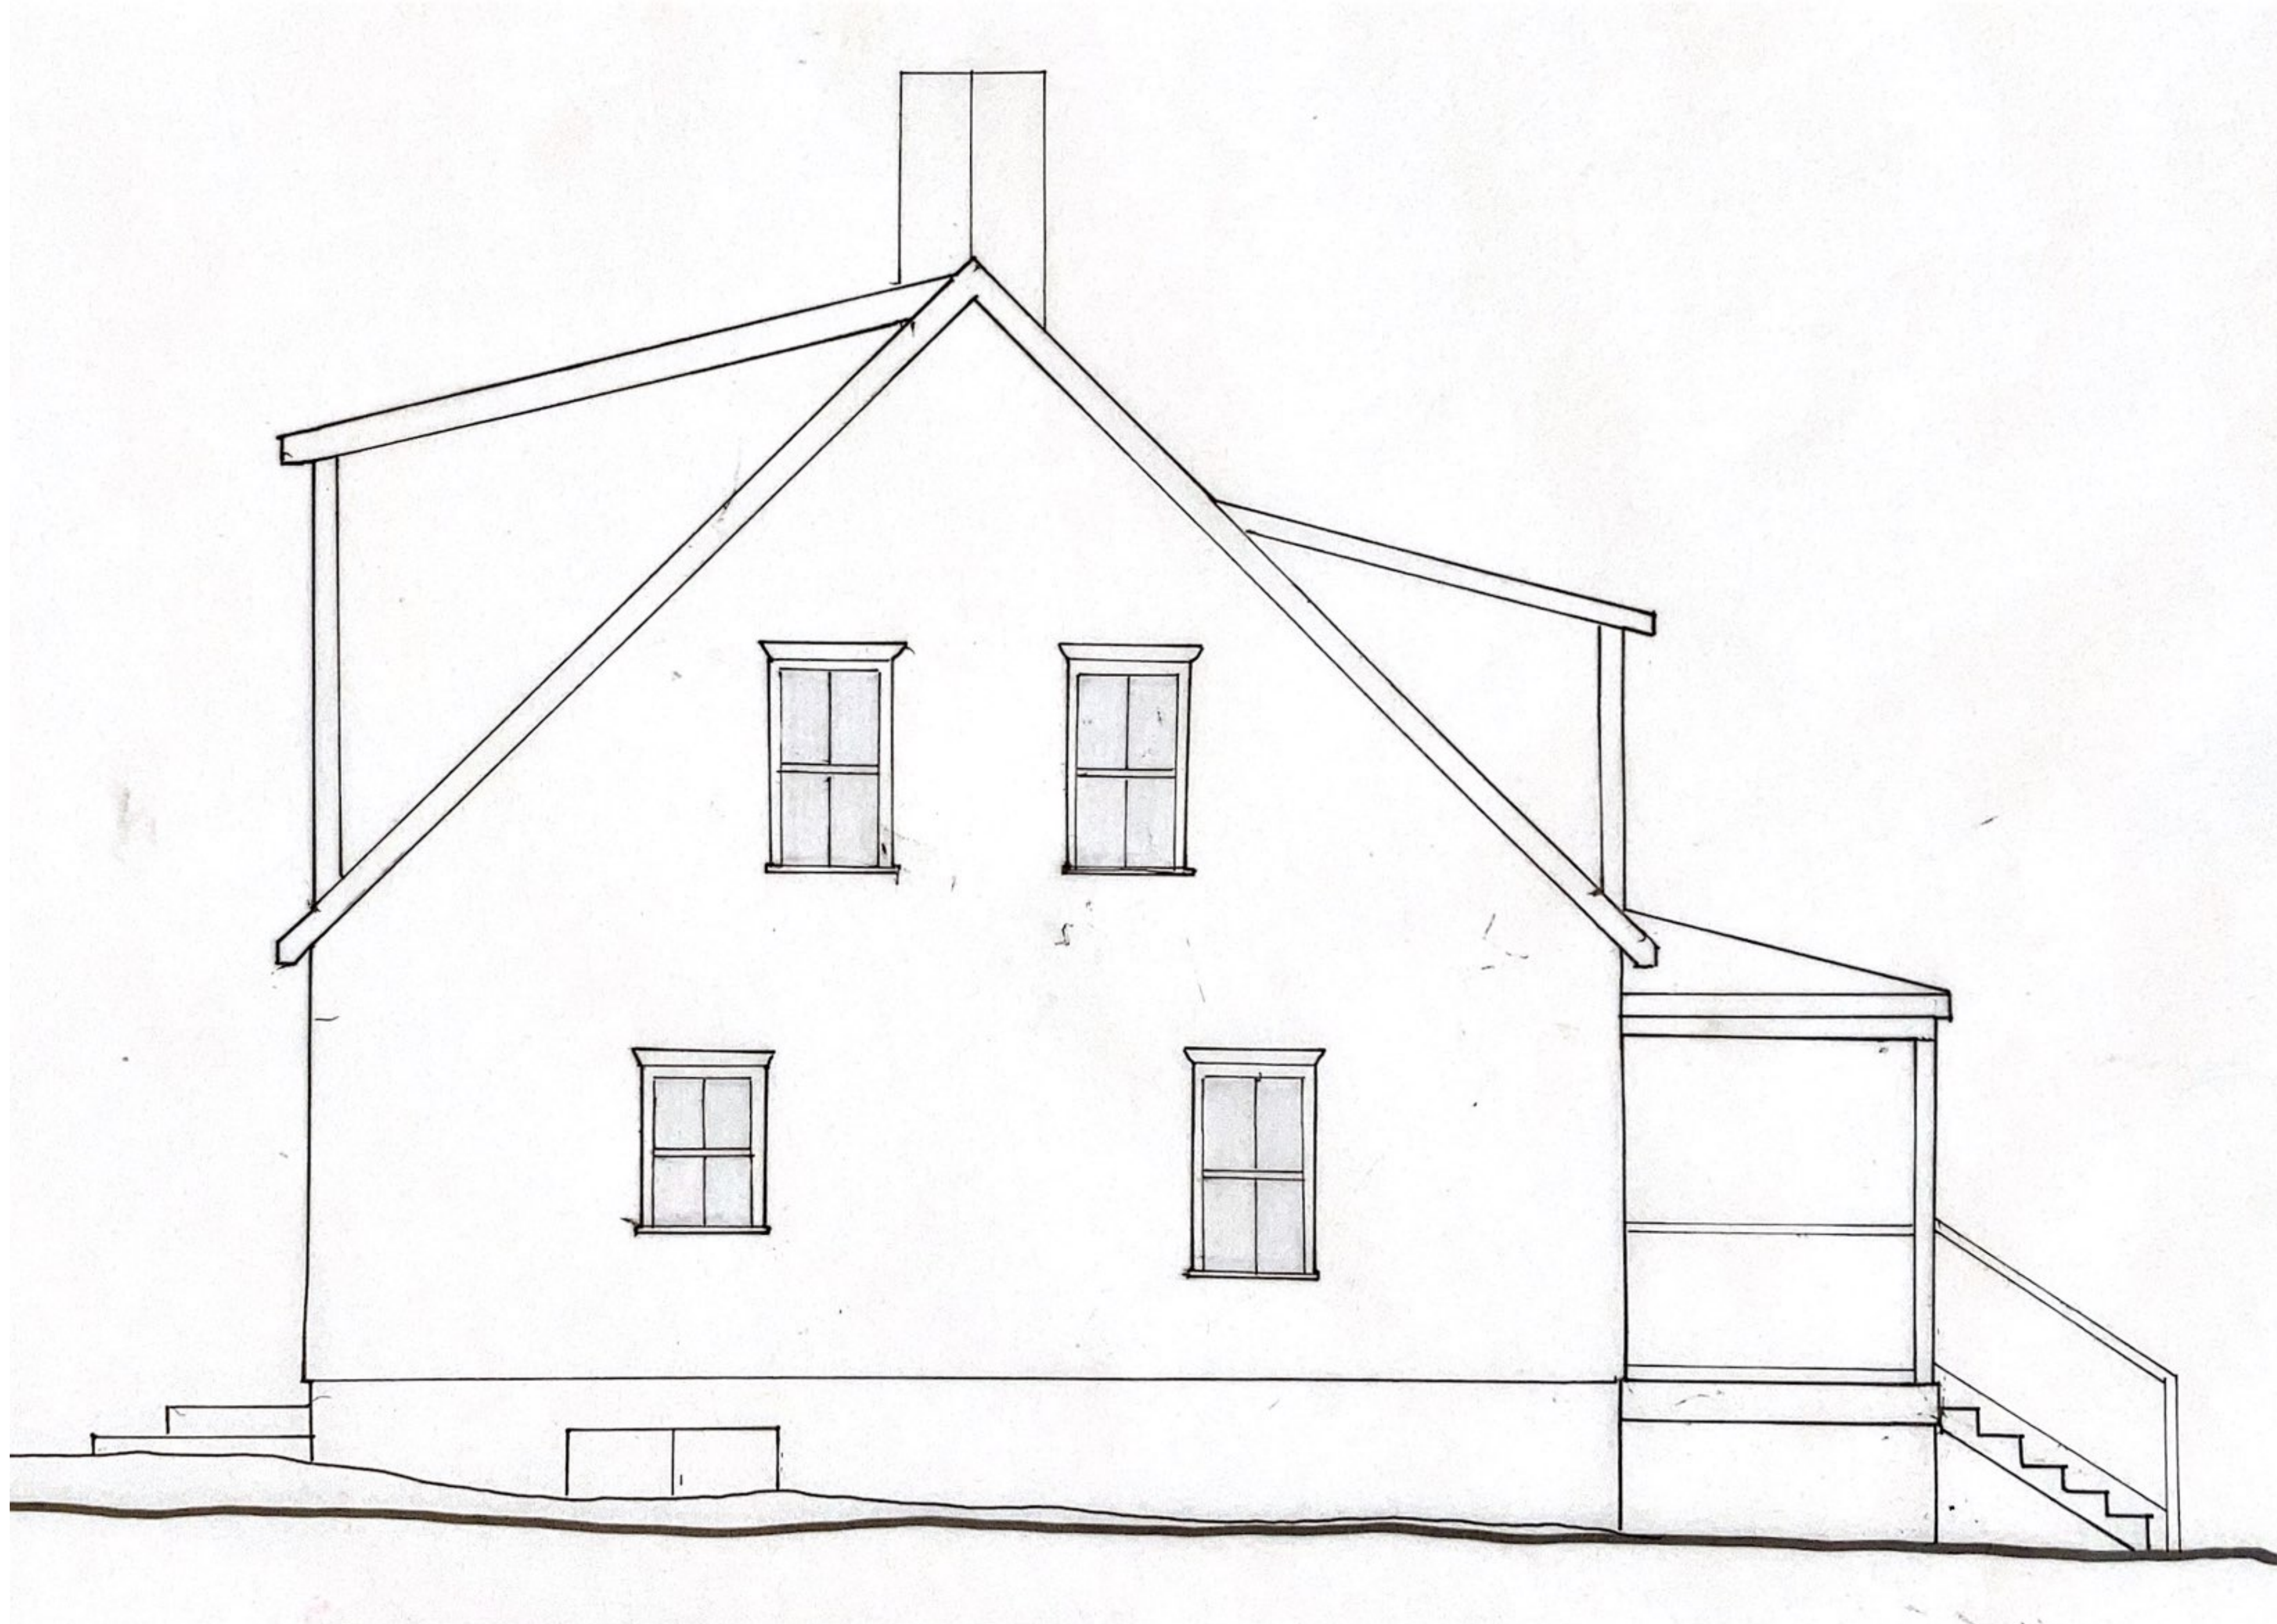

Building Section A

