




GUITERAS SCHOOL BUILDING

TOWN HALL SPACE PLANNING

BASEMENT

SCALE 1/16" = 1'-0" 08/11/25

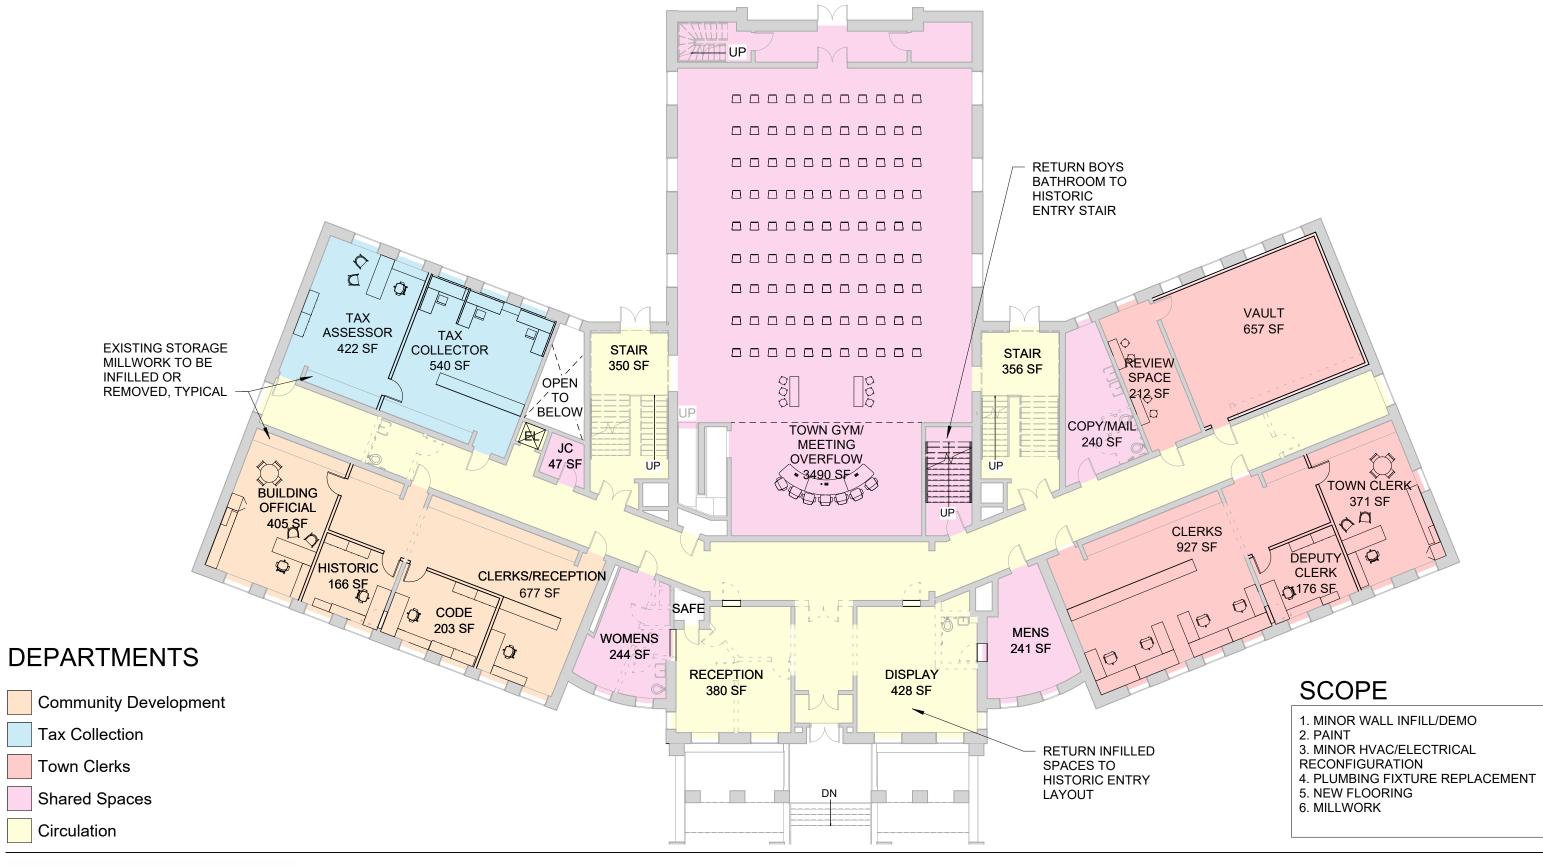



317 Iron Horse Way, Suite 202 Providence, RI 02908


401.861.1600 brewsterthornton.com

GUITERAS SCHOOL BUILDING

TOWN HALL SPACE PLANNING

FIRST FLOOR

1/16" = 1'-0" 08/11/25

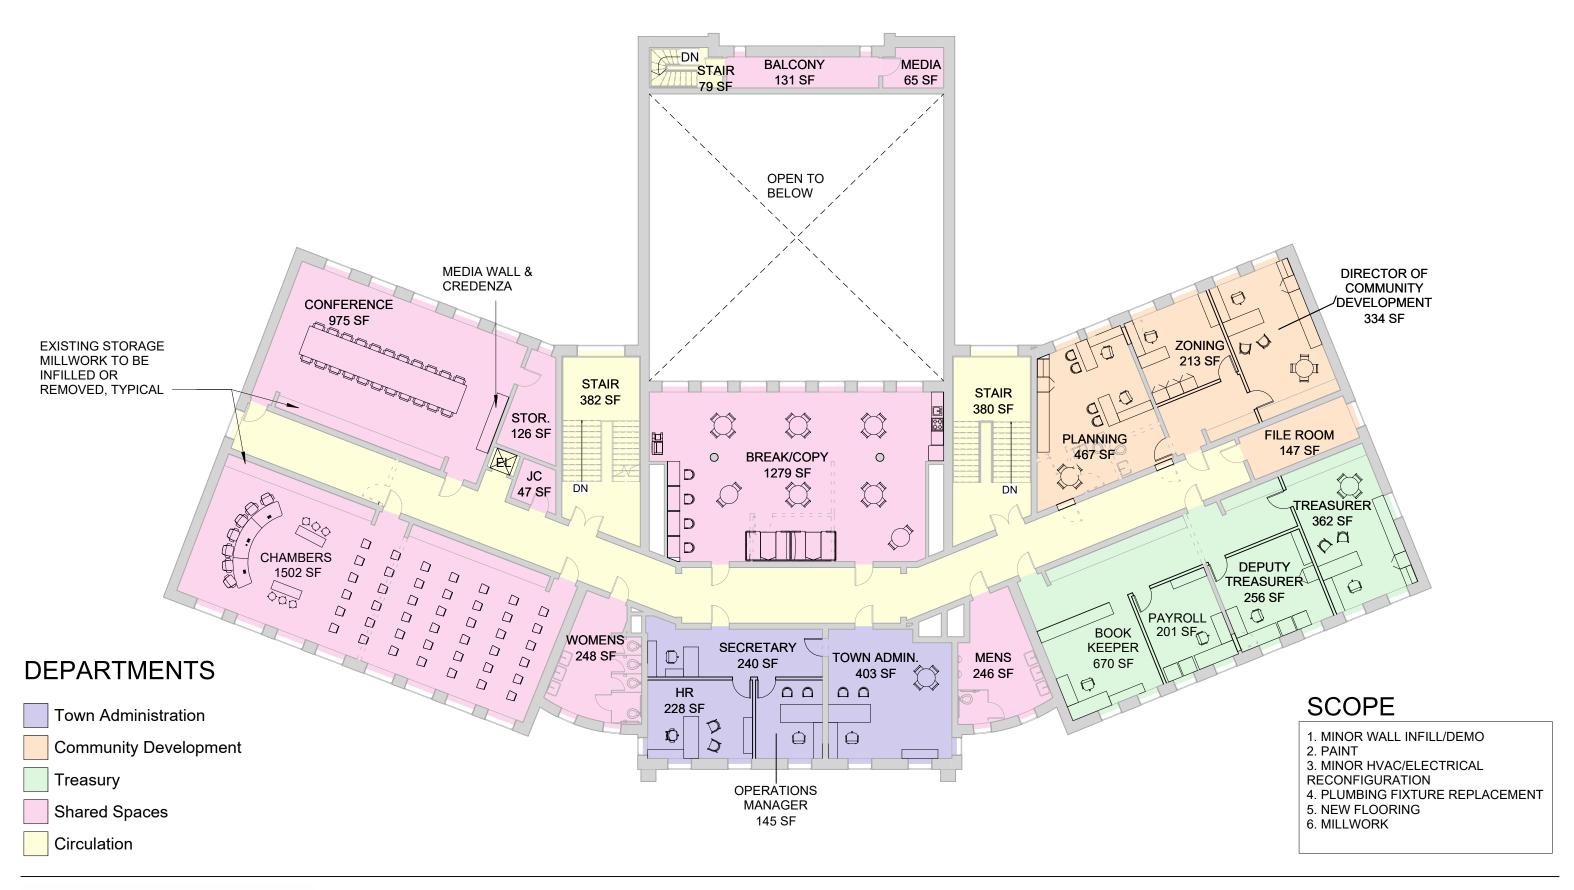



GUITERAS SCHOOL BUILDING

TOWN HALL SPACE PLANNING

SECOND FLOOR

1/16" = 1'-0" 08/11/25