

**01**

SCALE: 1/2" = 1'-0"

- $\frac{1}{5}$  Head
- $\frac{2}{5}$  Jamb
- $\frac{3}{5}$  Sill
- $\frac{4}{5}$  Divided Lite
- $\frac{1}{6}$  Check Rail

## SPECIFICATIONS

Line #: 1

Qty: 7

Mark Unit: None

Product Line: Elevate

Unit Description: Double Hung Insert

Frame Size: 31 7/8" X 75 5/8"

Unit Type: Double Hung Insert

Call Number: None



PROJ/JOB: FERREIRA HOME SERVICES / 44 BRADFORD ST BRISTOL RI  
 DIST/DEALER: HUMPHREY'S WINDOW & DOOR DESIGN GLRY-GO  
 DRAWN: MARK TOWLE  
 QUOTE#: 862RFF7

PK VER: 0004.06.00


CREATED: 02/20/2024

REVISION:

SHEET

1

OF 6

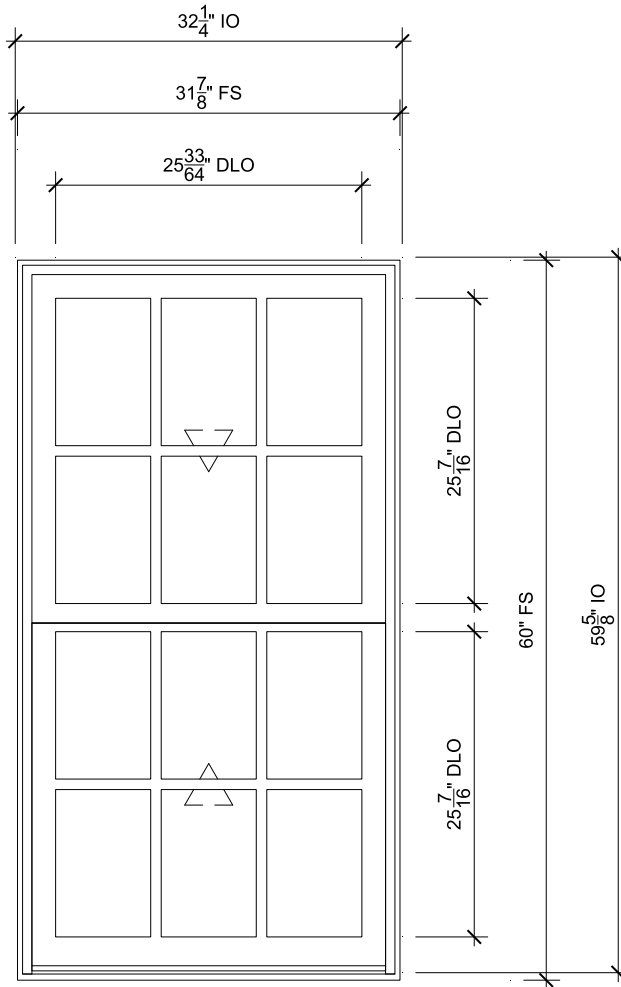

**02**

SCALE: 3/4" = 1'-0"



Head



Jamb



Sill



Divided Lite



Check Rail

## SPECIFICATIONS

Line #: 2

Qty: 3

Mark Unit: None

Product Line: Elevate

Unit Description: Double Hung Insert

Frame Size: 31 7/8" X 60"

Unit Type: Double Hung Insert

Call Number: None



PROJ/JOB: FERREIRA HOME SERVICES / 44 BRADFORD ST BRISTOL RI  
 DIST/DEALER: HUMPHREY'S WINDOW & DOOR DESIGN GLRY-GO  
 DRAWN: MARK TOWLE  
 QUOTE#: 862RFF7

PK VER: 0004.06.00


CREATED: 02/20/2024

REVISION:

SHEET

2

OF 6

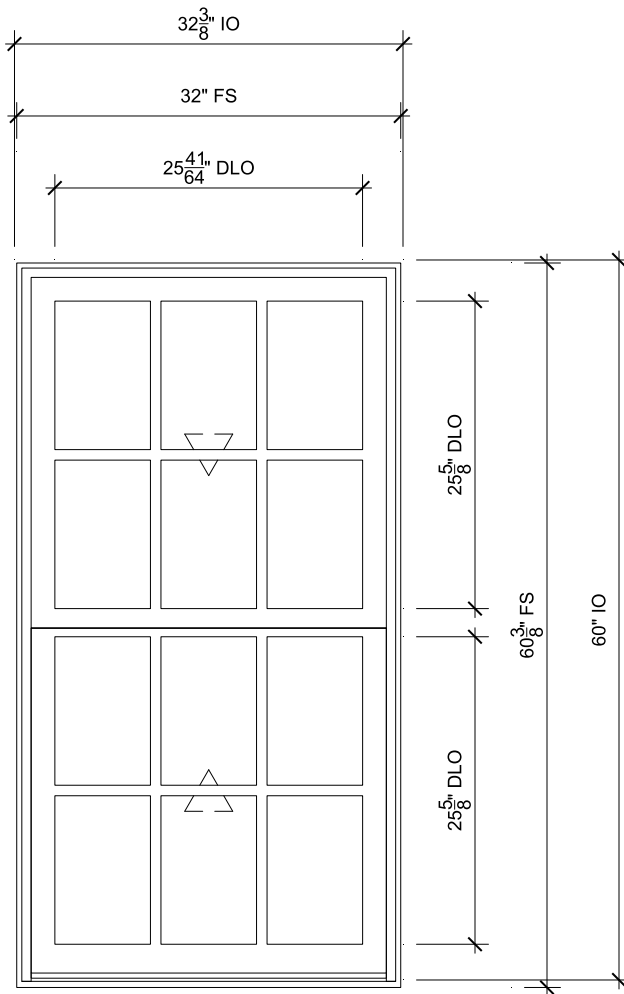

**03**

SCALE: 3/4" = 1'-0"



Head



Jamb



Sill



Divided Lite



Check Rail

## SPECIFICATIONS

Line #: 3

Qty: 4

Mark Unit: None

Product Line: Elevate

Unit Description: Double Hung Insert

Frame Size: 32" X 60 3/8"

Unit Type: Double Hung Insert

Call Number: None



PROJ/JOB: FERREIRA HOME SERVICES / 44 BRADFORD ST BRISTOL RI

DIST/DEALER: HUMPHREY'S WINDOW & DOOR DESIGN GLRY-GO

DRAWN: MARK TOWLE

QUOTE#: 862RFF7

PK VER: 0004.06.00


CREATED: 02/20/2024

REVISION:

SHEET

3

OF 6

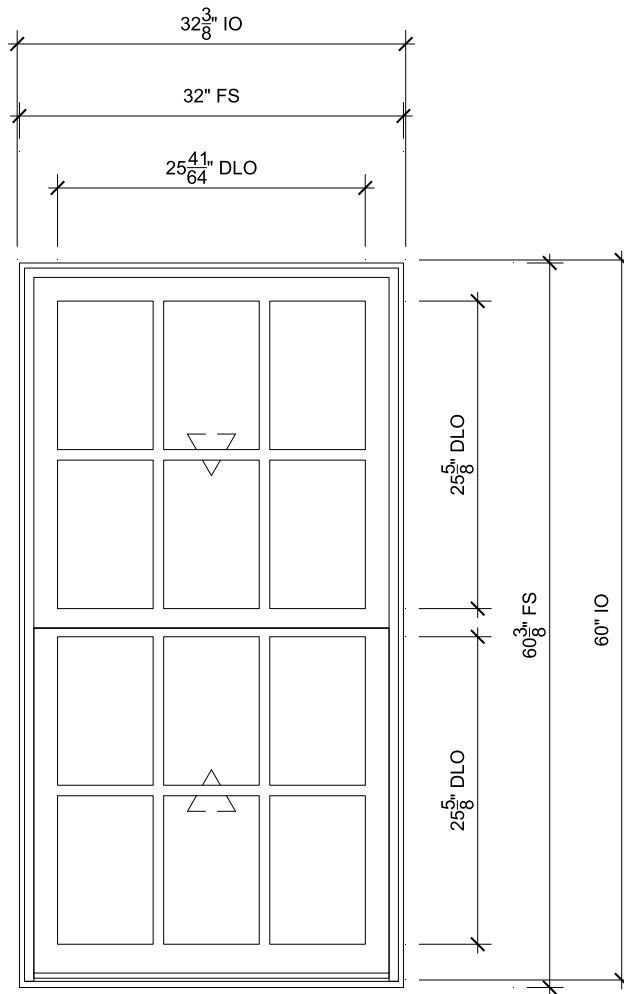

**BATHROOM TEMPERED.**

SCALE: 3/4" = 1'-0"

- |                          |                            |
|--------------------------|----------------------------|
| $\frac{1}{5}$ Head       | $\frac{2}{5}$ Jamb         |
| $\frac{3}{5}$ Sill       | $\frac{4}{5}$ Divided Lite |
| $\frac{1}{6}$ Check Rail |                            |

**SPECIFICATIONS**

Line #: 4  
 Qty: 1  
 Mark Unit: Bathroom tempered.  
 Product Line: Elevate  
 Unit Description: Double Hung Insert  
 Frame Size: 32" X 60 3/8"  
 Unit Type: Double Hung Insert  
 Call Number: None



PROJ/JOB: FERREIRA HOME SERVICES / 44 BRADFORD ST BRISTOL RI  
 DIST/DEALER: HUMPHREY'S WINDOW & DOOR DESIGN GLRY-GO  
 DRAWN: MARK TOWLE  
 QUOTE#: 862RFF7

PK VER: 0004.06.00


CREATED: 02/20/2024

REVISION:

SHEET

4


OF 6

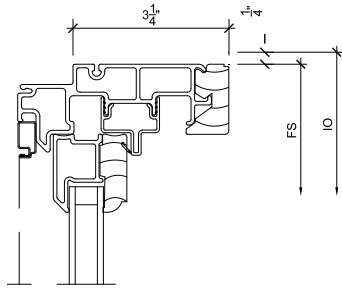

1  
5

Head


SCALE: 3" = 1'-0"

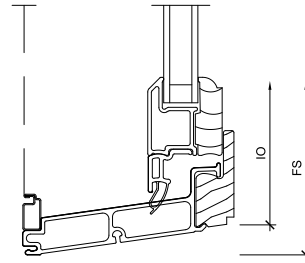

3  
5

Sill


SCALE: 3" = 1'-0"

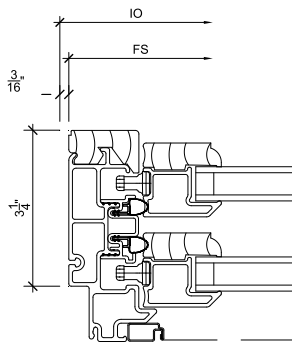

2  
5

Jamb

SCALE: 3" = 1'-0"

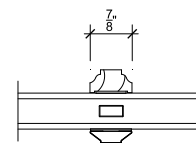

4  
5

Divided Lite

SCALE: 3" = 1'-0"



PROJ/JOB: FERREIRA HOME SERVICES / 44 BRADFORD ST BRISTOL RI  
 DIST/DEALER: HUMPHREY'S WINDOW & DOOR DESIGN GLRY-GO  
 DRAWN: MARK TOWLE  
 QUOTE#: 862RFF7

PK VER: 0004.06.00


CREATED: 02/20/2024

REVISION:

SHEET

5

OF 6

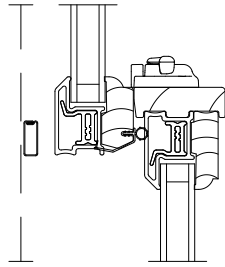

1  
6

**Check Rail**

SCALE: 3" = 1'-0"

3  
6

**NOT USED**

SCALE: 3" = 1'-0"

2  
6

**NOT USED**

SCALE: 3" = 1'-0"

4  
6

**NOT USED**

SCALE: 3" = 1'-0"



PROJ/JOB: FERREIRA HOME SERVICES / 44 BRADFORD ST BRISTOL RI  
DIST/DEALER: HUMPHREY'S WINDOW & DOOR DESIGN GLRY-GO  
DRAWN: MARK TOWLE  
QUOTE#: 862RFF7

PK VER: 0004.06.00

CREATED: 02/20/2024

REVISION:

SHEET

6

OF 6