



CITY OF BRISTOL
HISTORIC COMMISSION APPLICATION
//
BROTEN RESIDENCE
244 METACOM AVE, BRISTOL, RI 02809
SUBMITTED MARCH 18TH, 2026

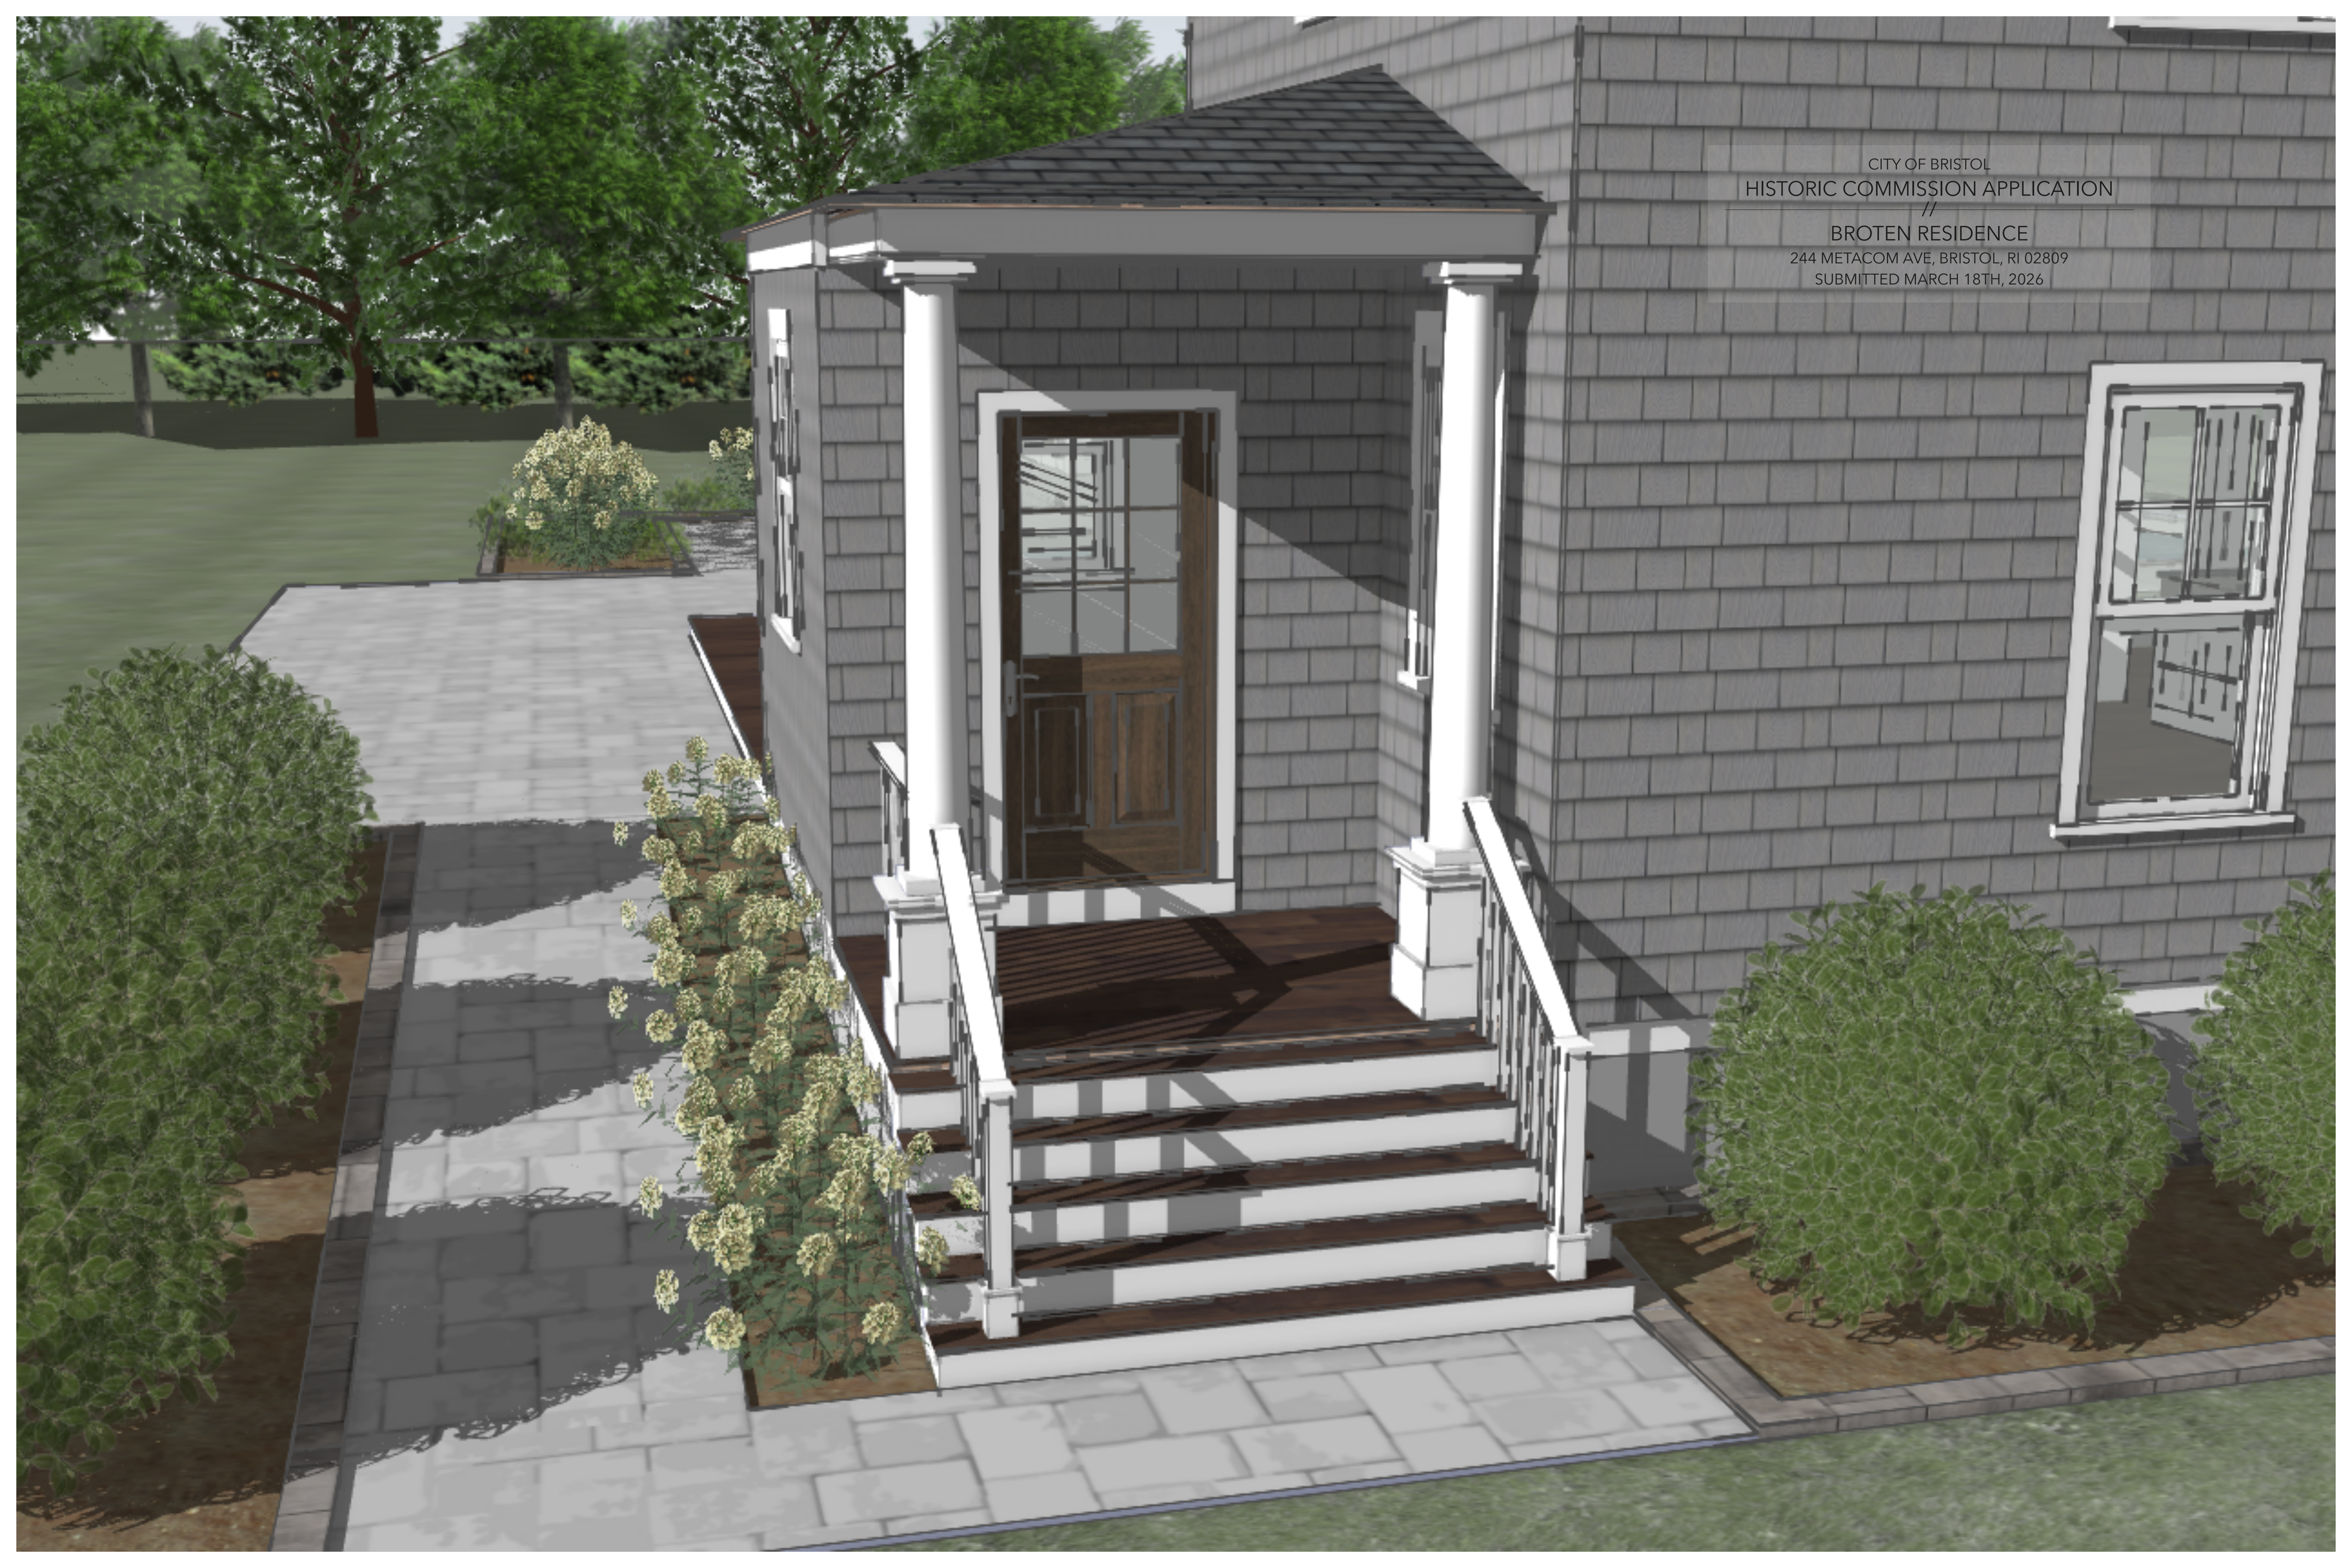


DRAWING LIST:

1. FIRST FLOOR PLAN, MUDROOM - PROPOSED
2. ROOF PLAN, MUDROOM - PROPOSED
3. 13. FIRST FLOOR PLAN - EXISTING
4. FIRST FLOOR PLAN - PROPOSED
5. EXTERIOR ELEVATIONS, MUDROOM - PROPOSED
6. EXTERIOR ELEVATIONS, MUDROOM - PROPOSED




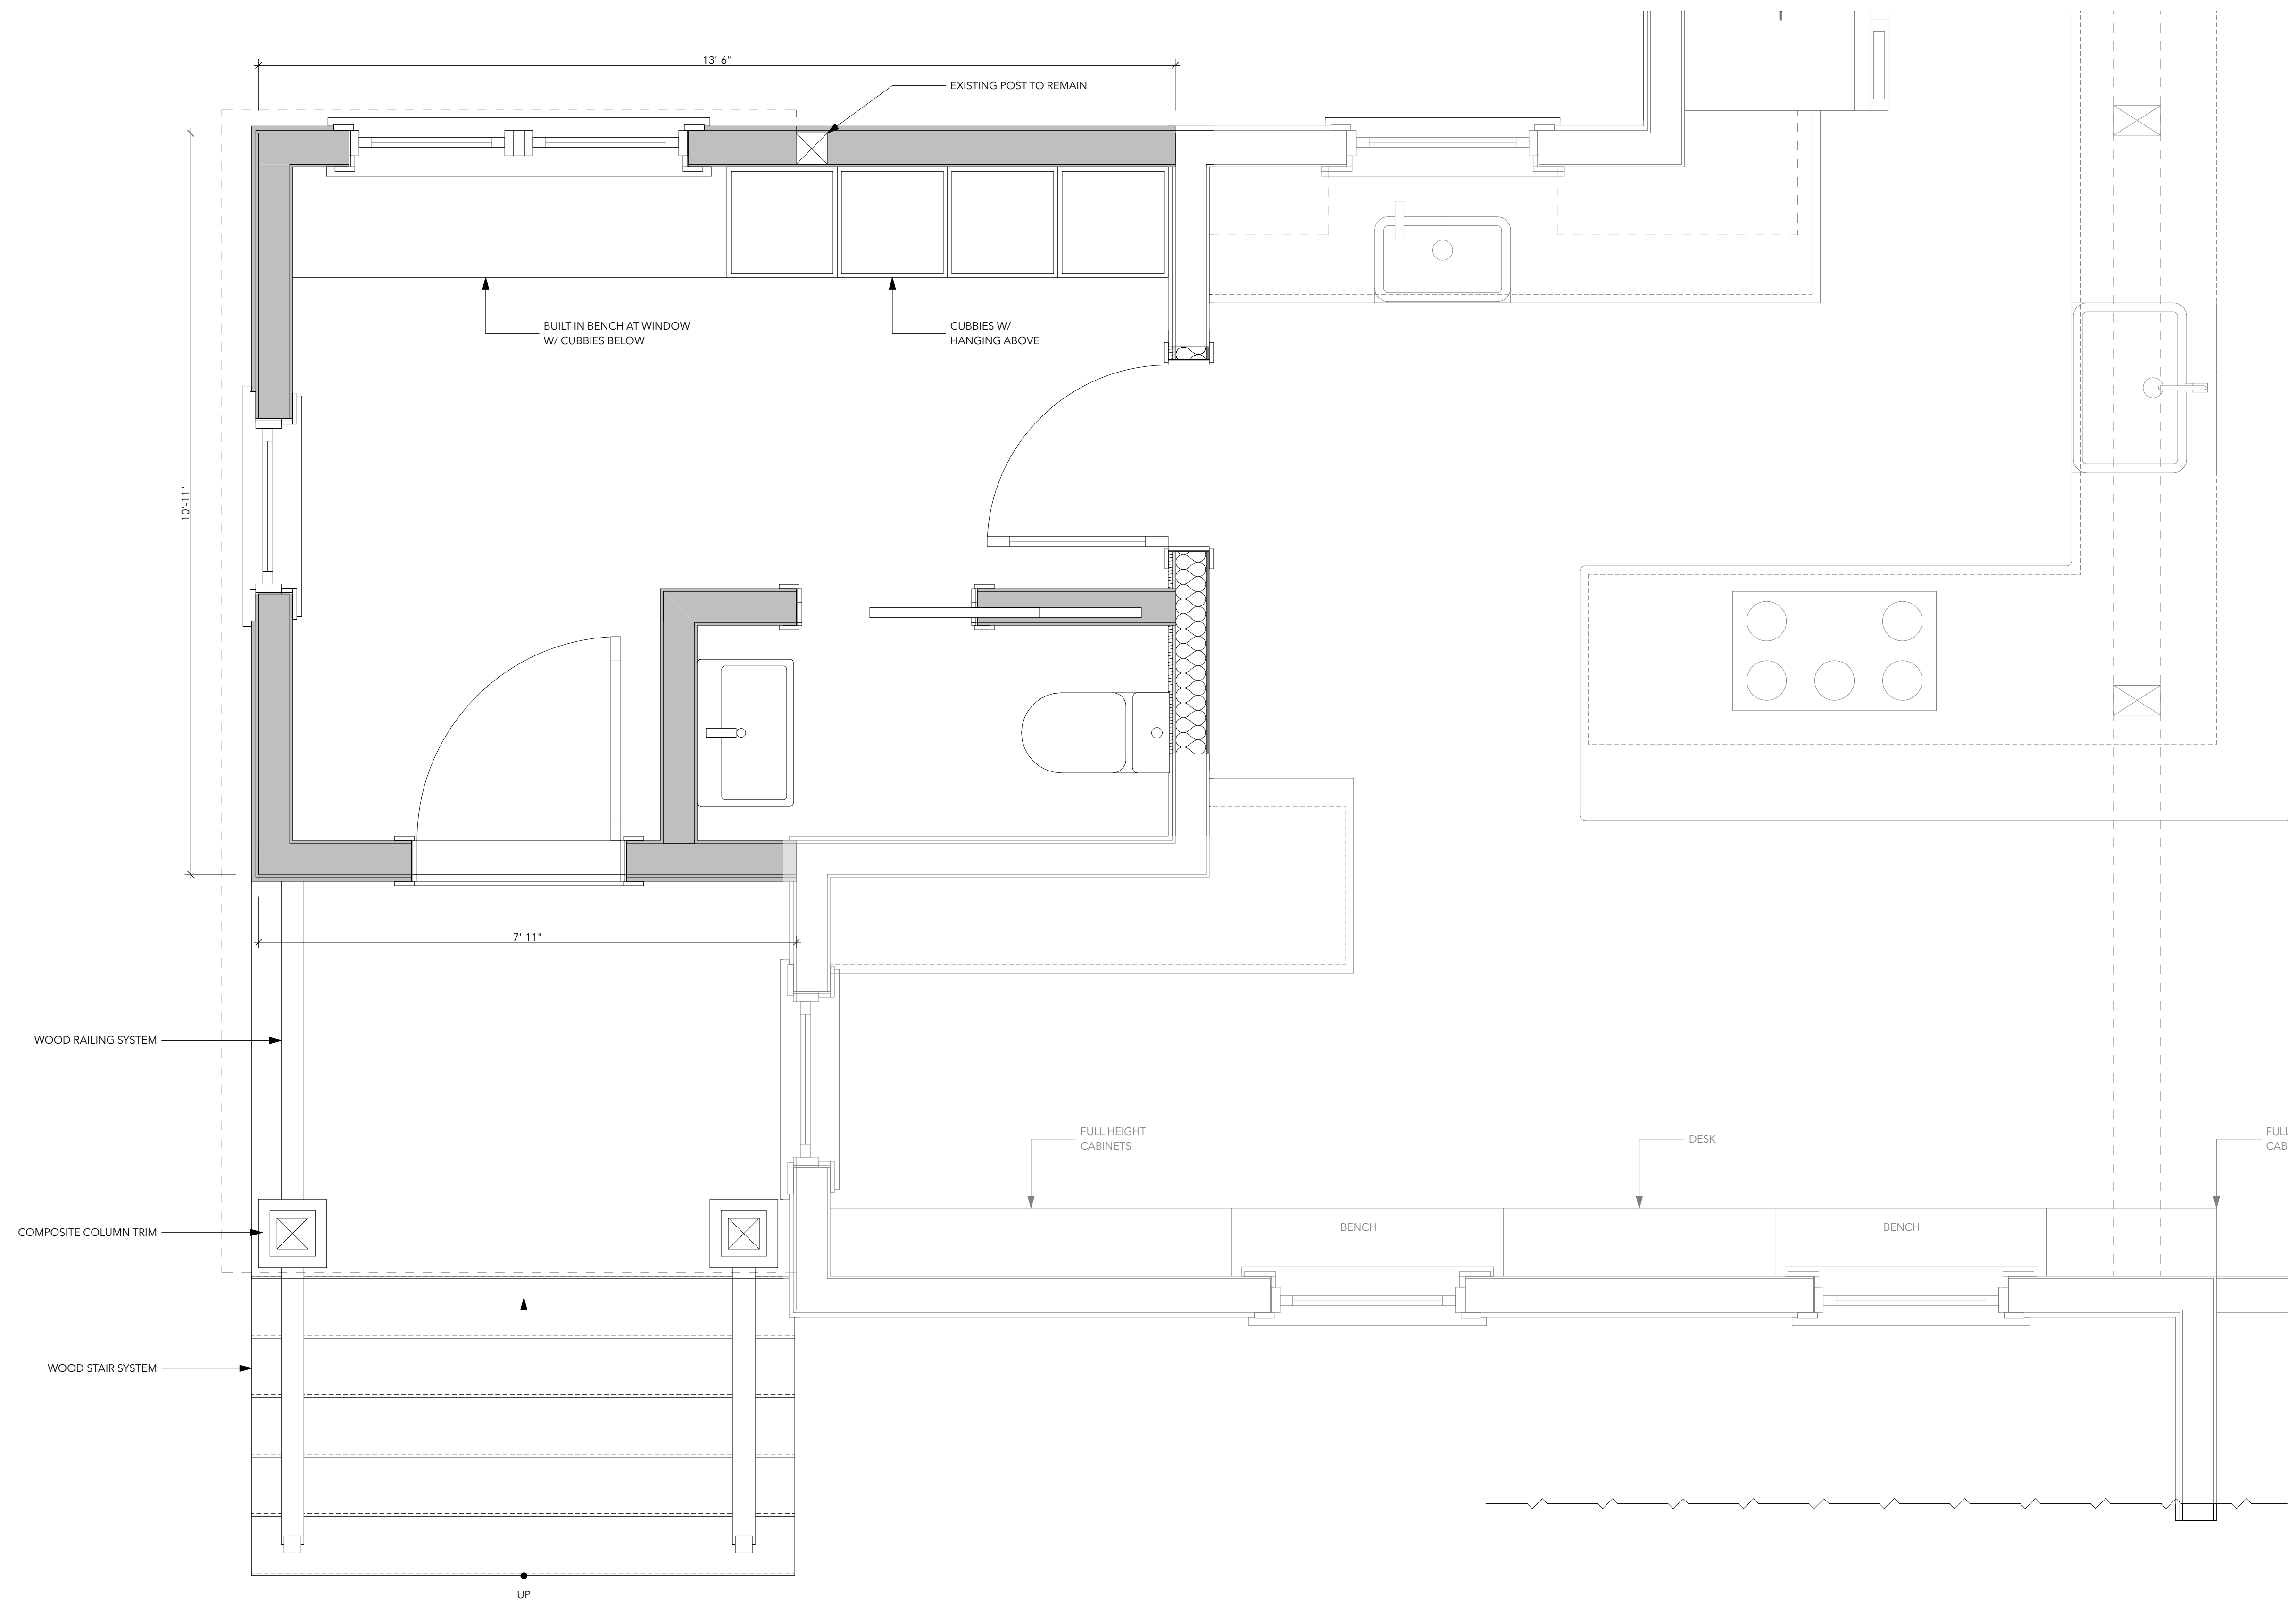


FIRST FLOOR PLAN - PROPOSED

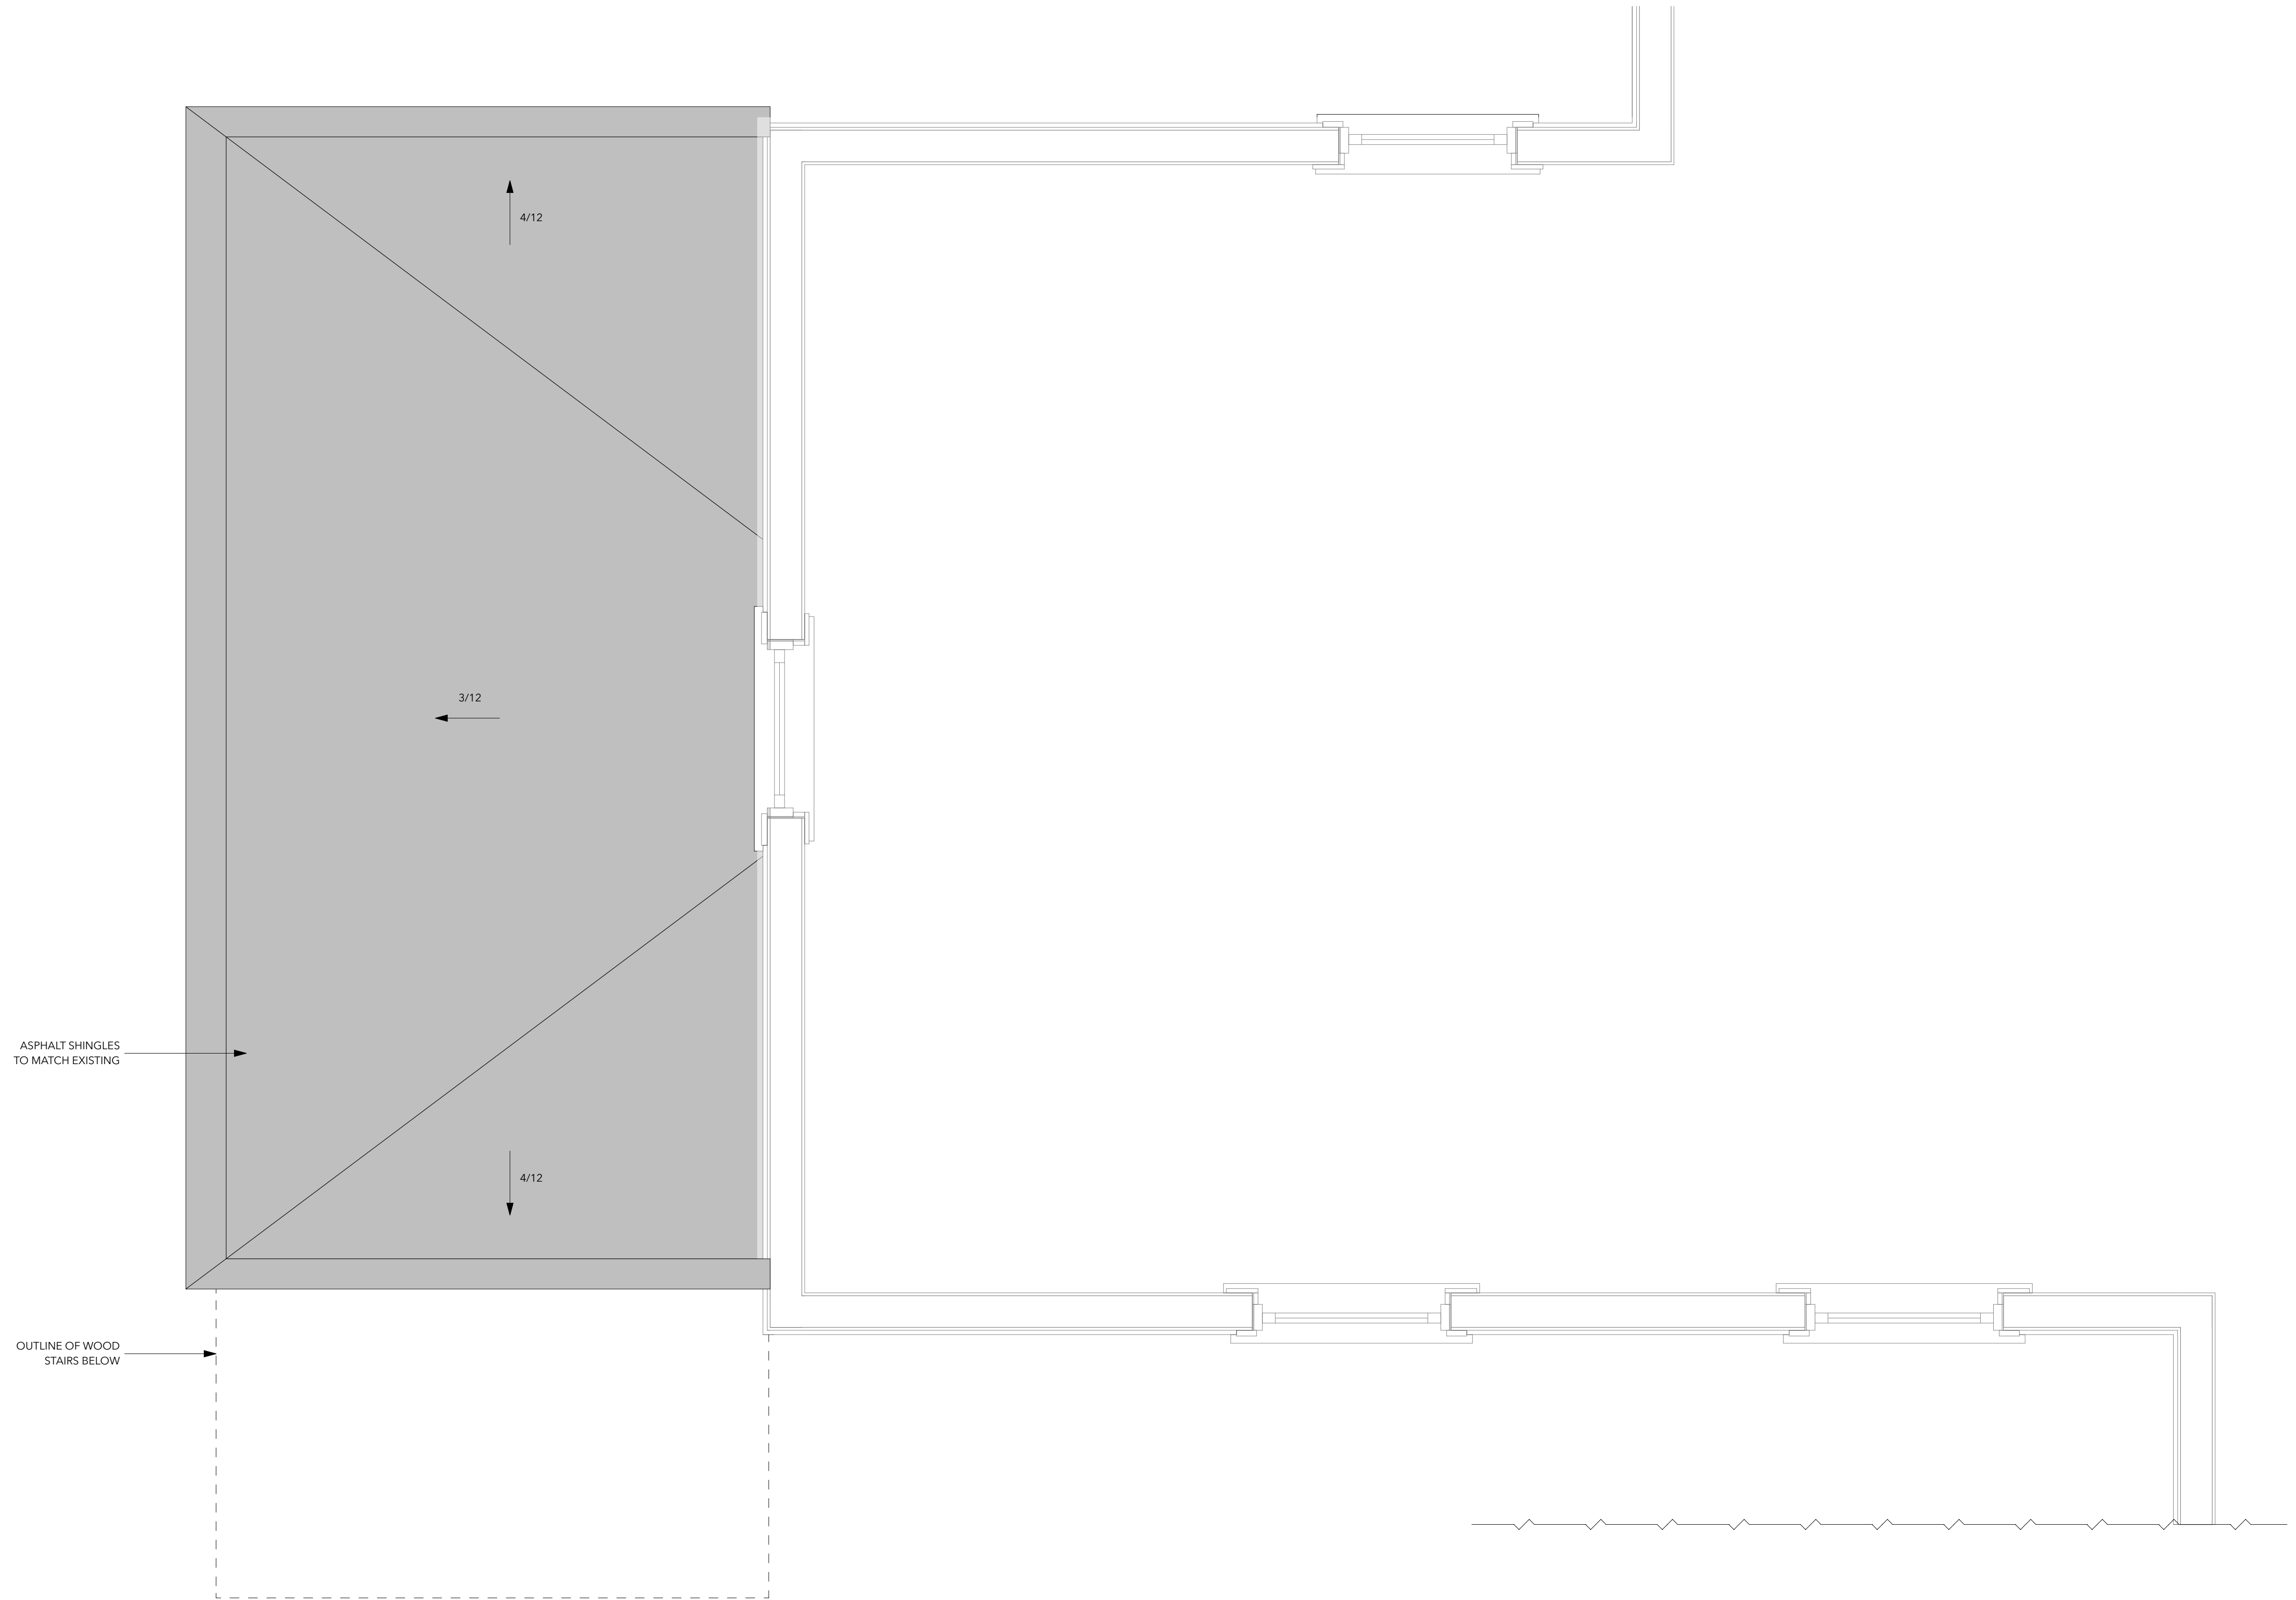


ROOF PLAN - PROPOSED

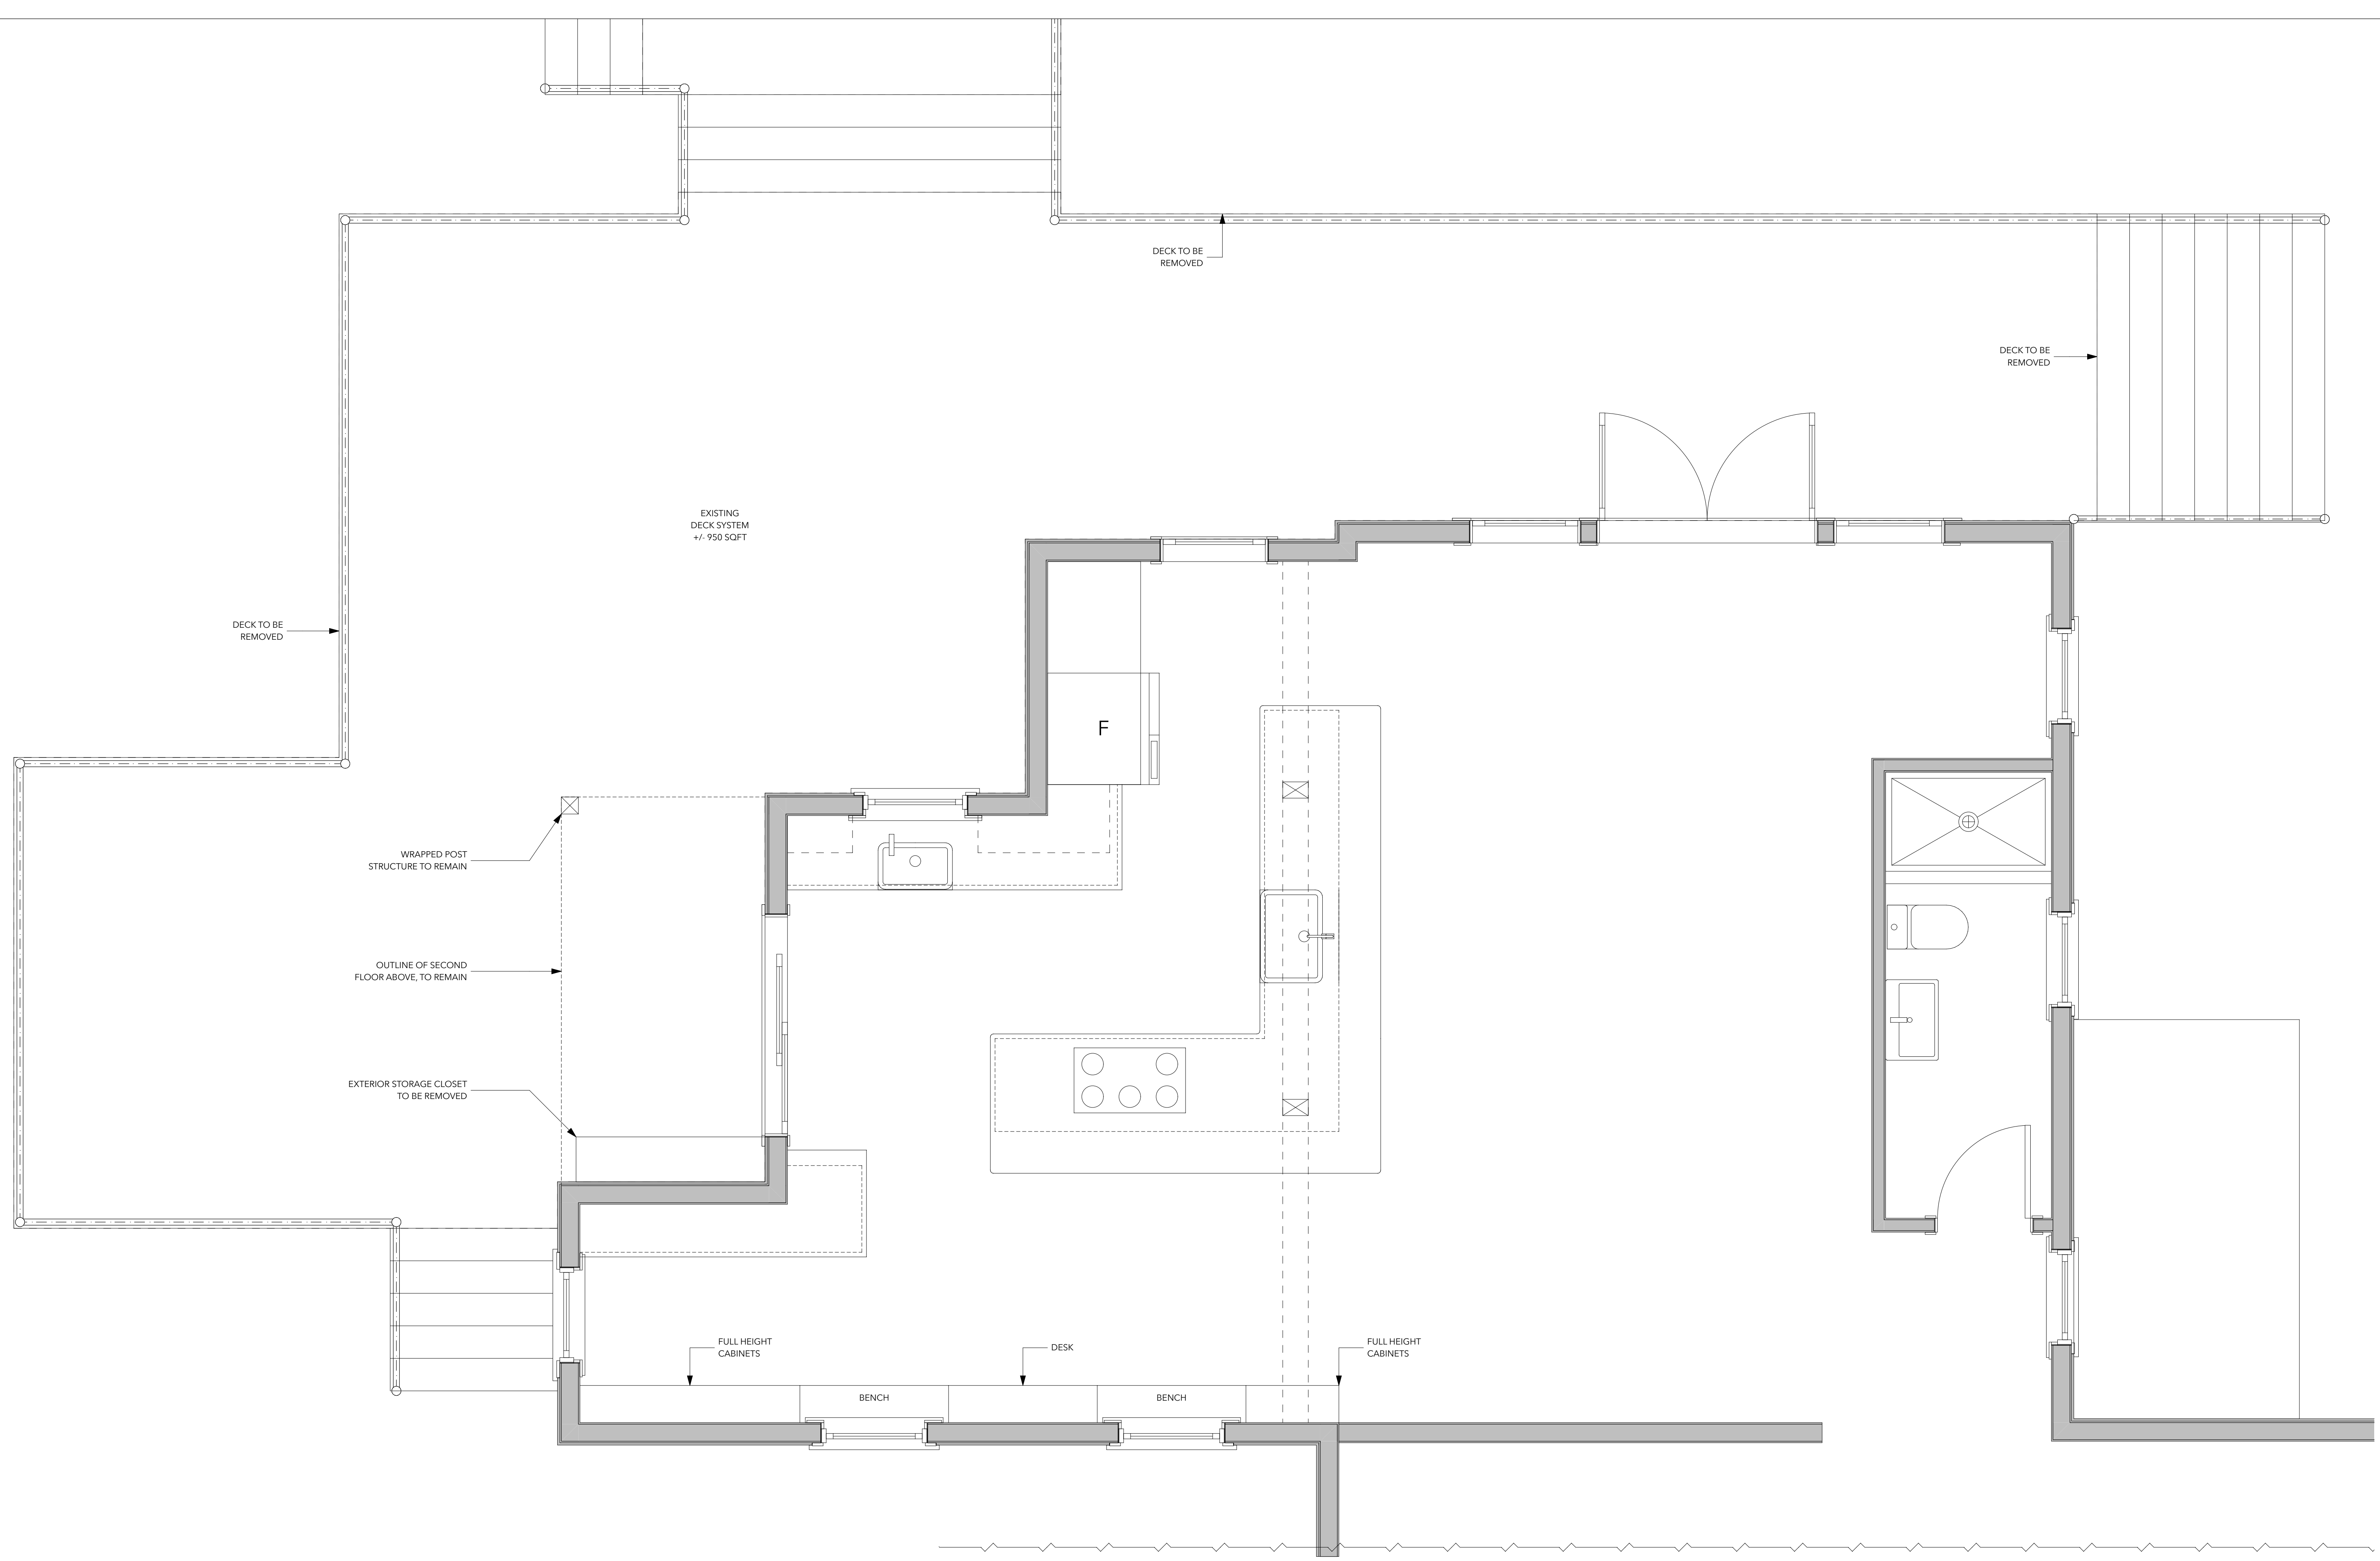


FIRST FLOOR PLAN - EXISTING

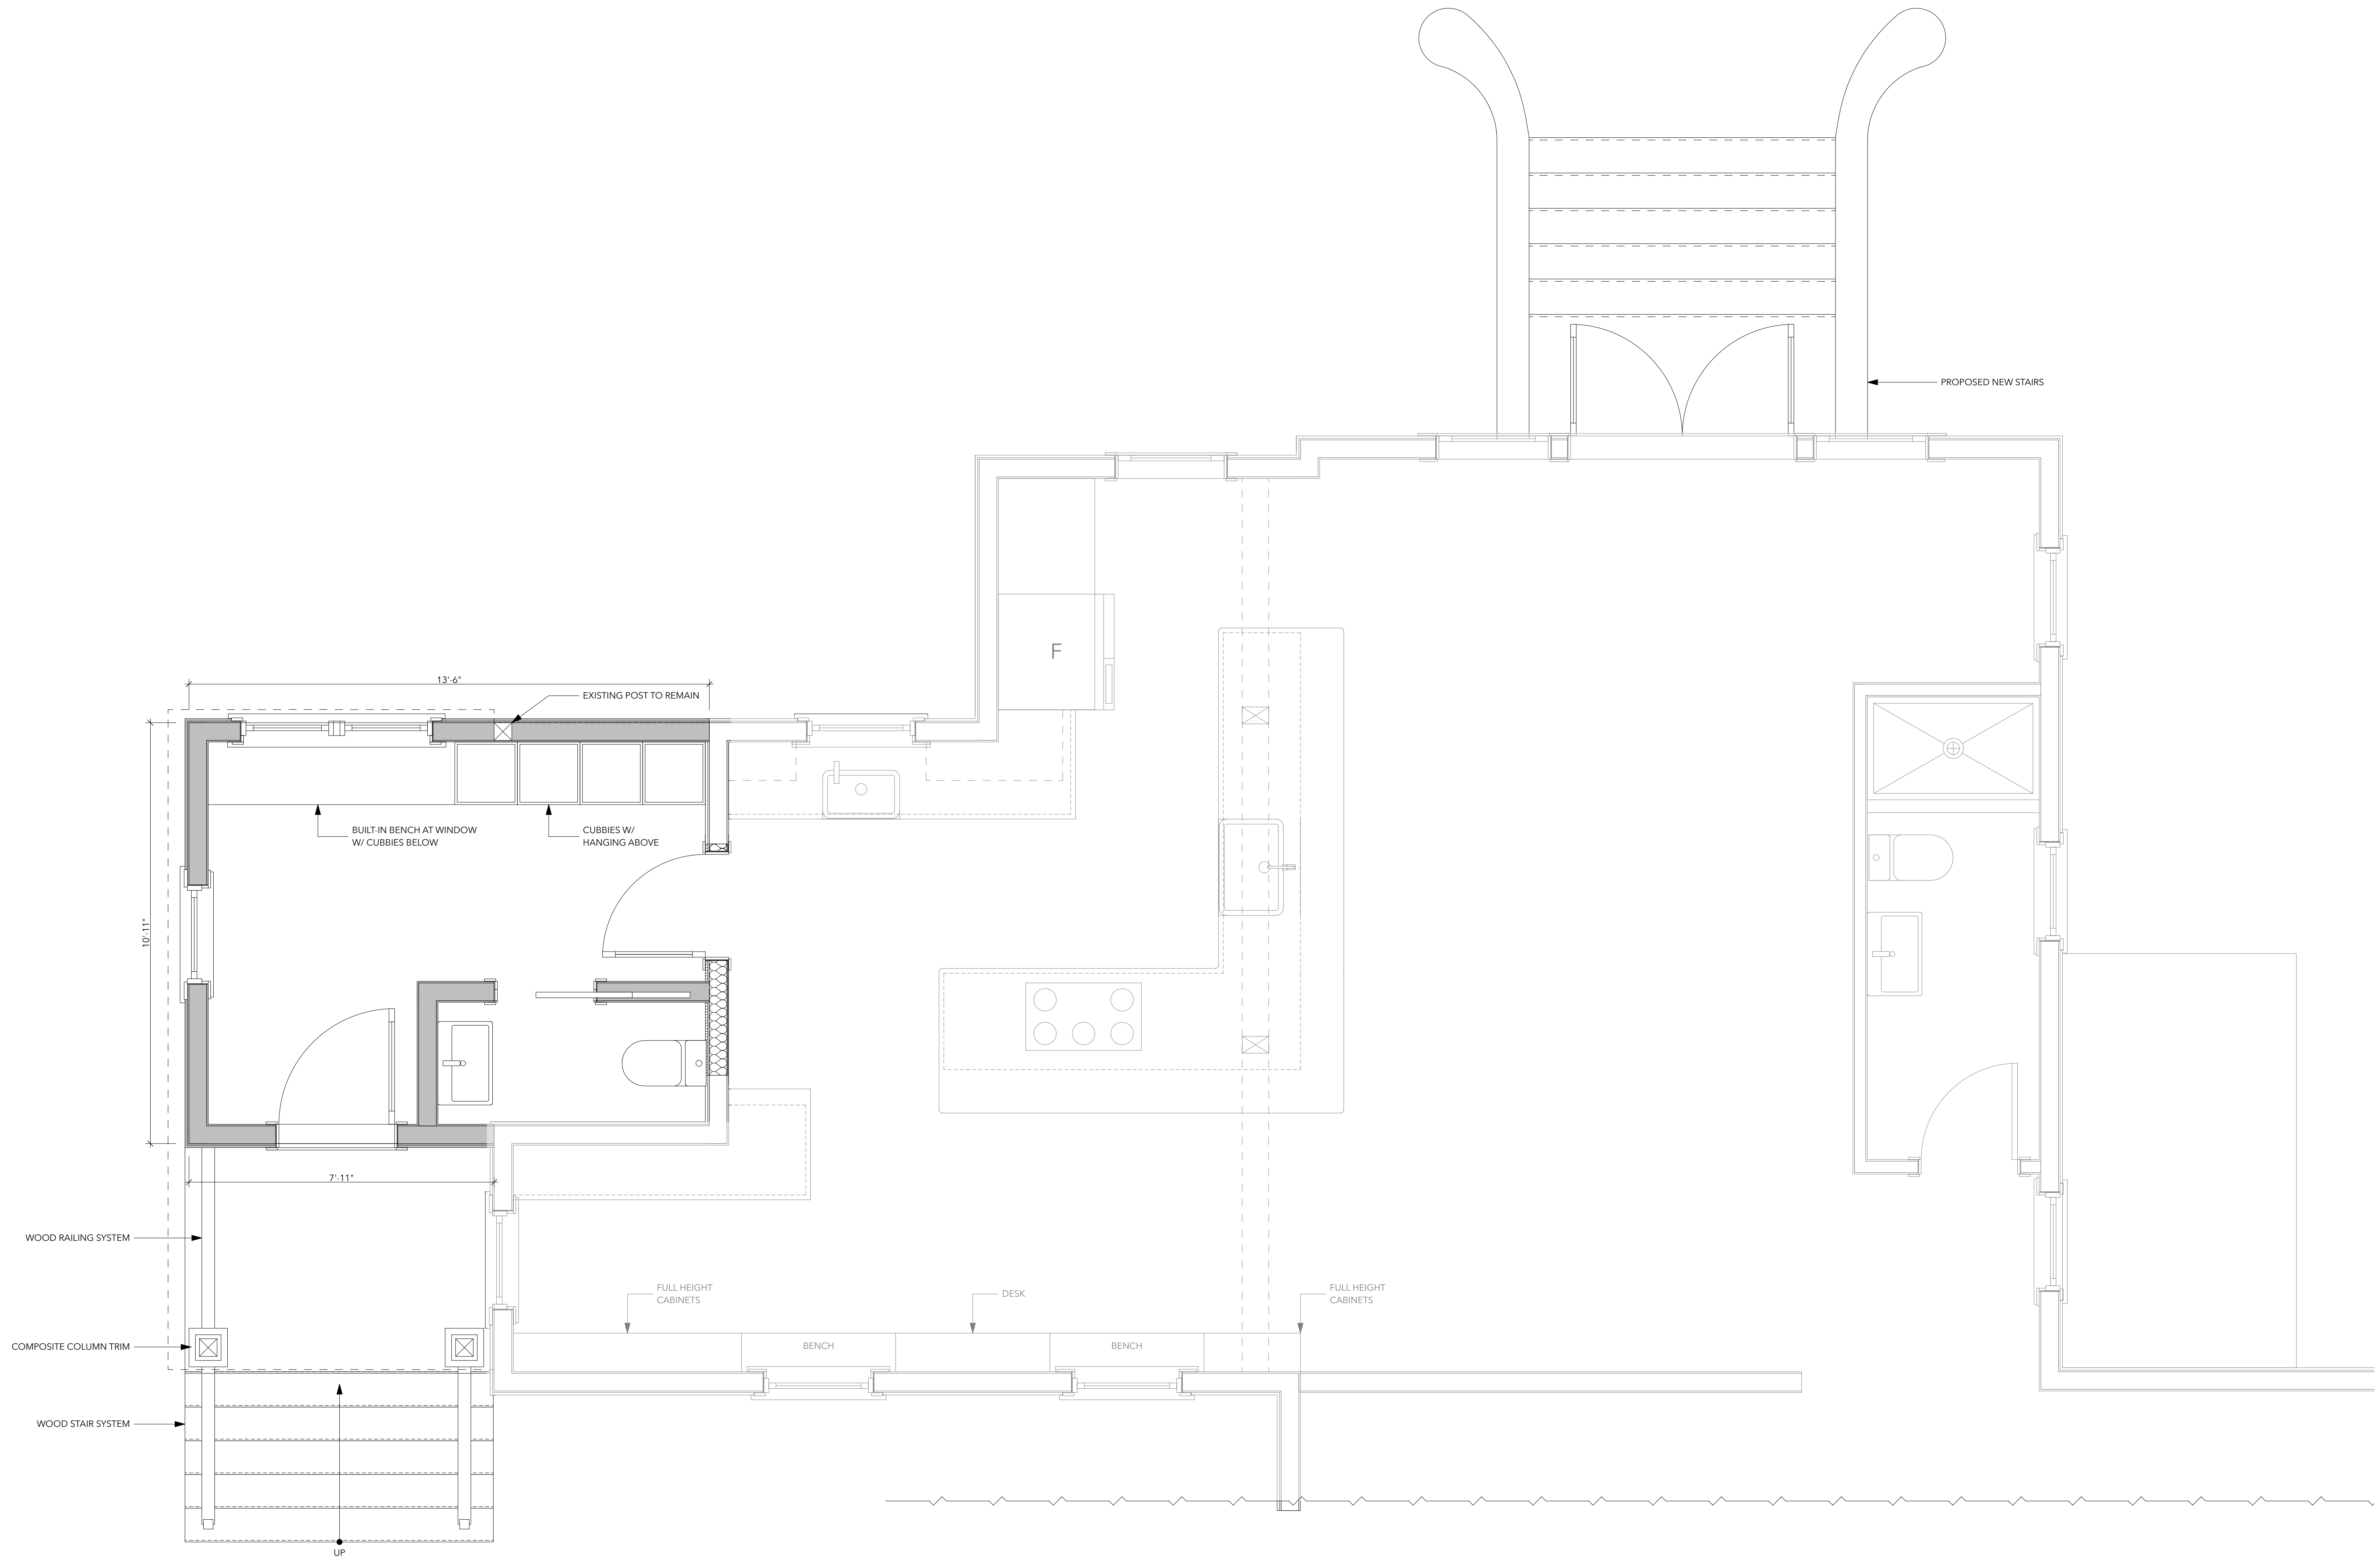


FIRST FLOOR PLAN - PROPOSED

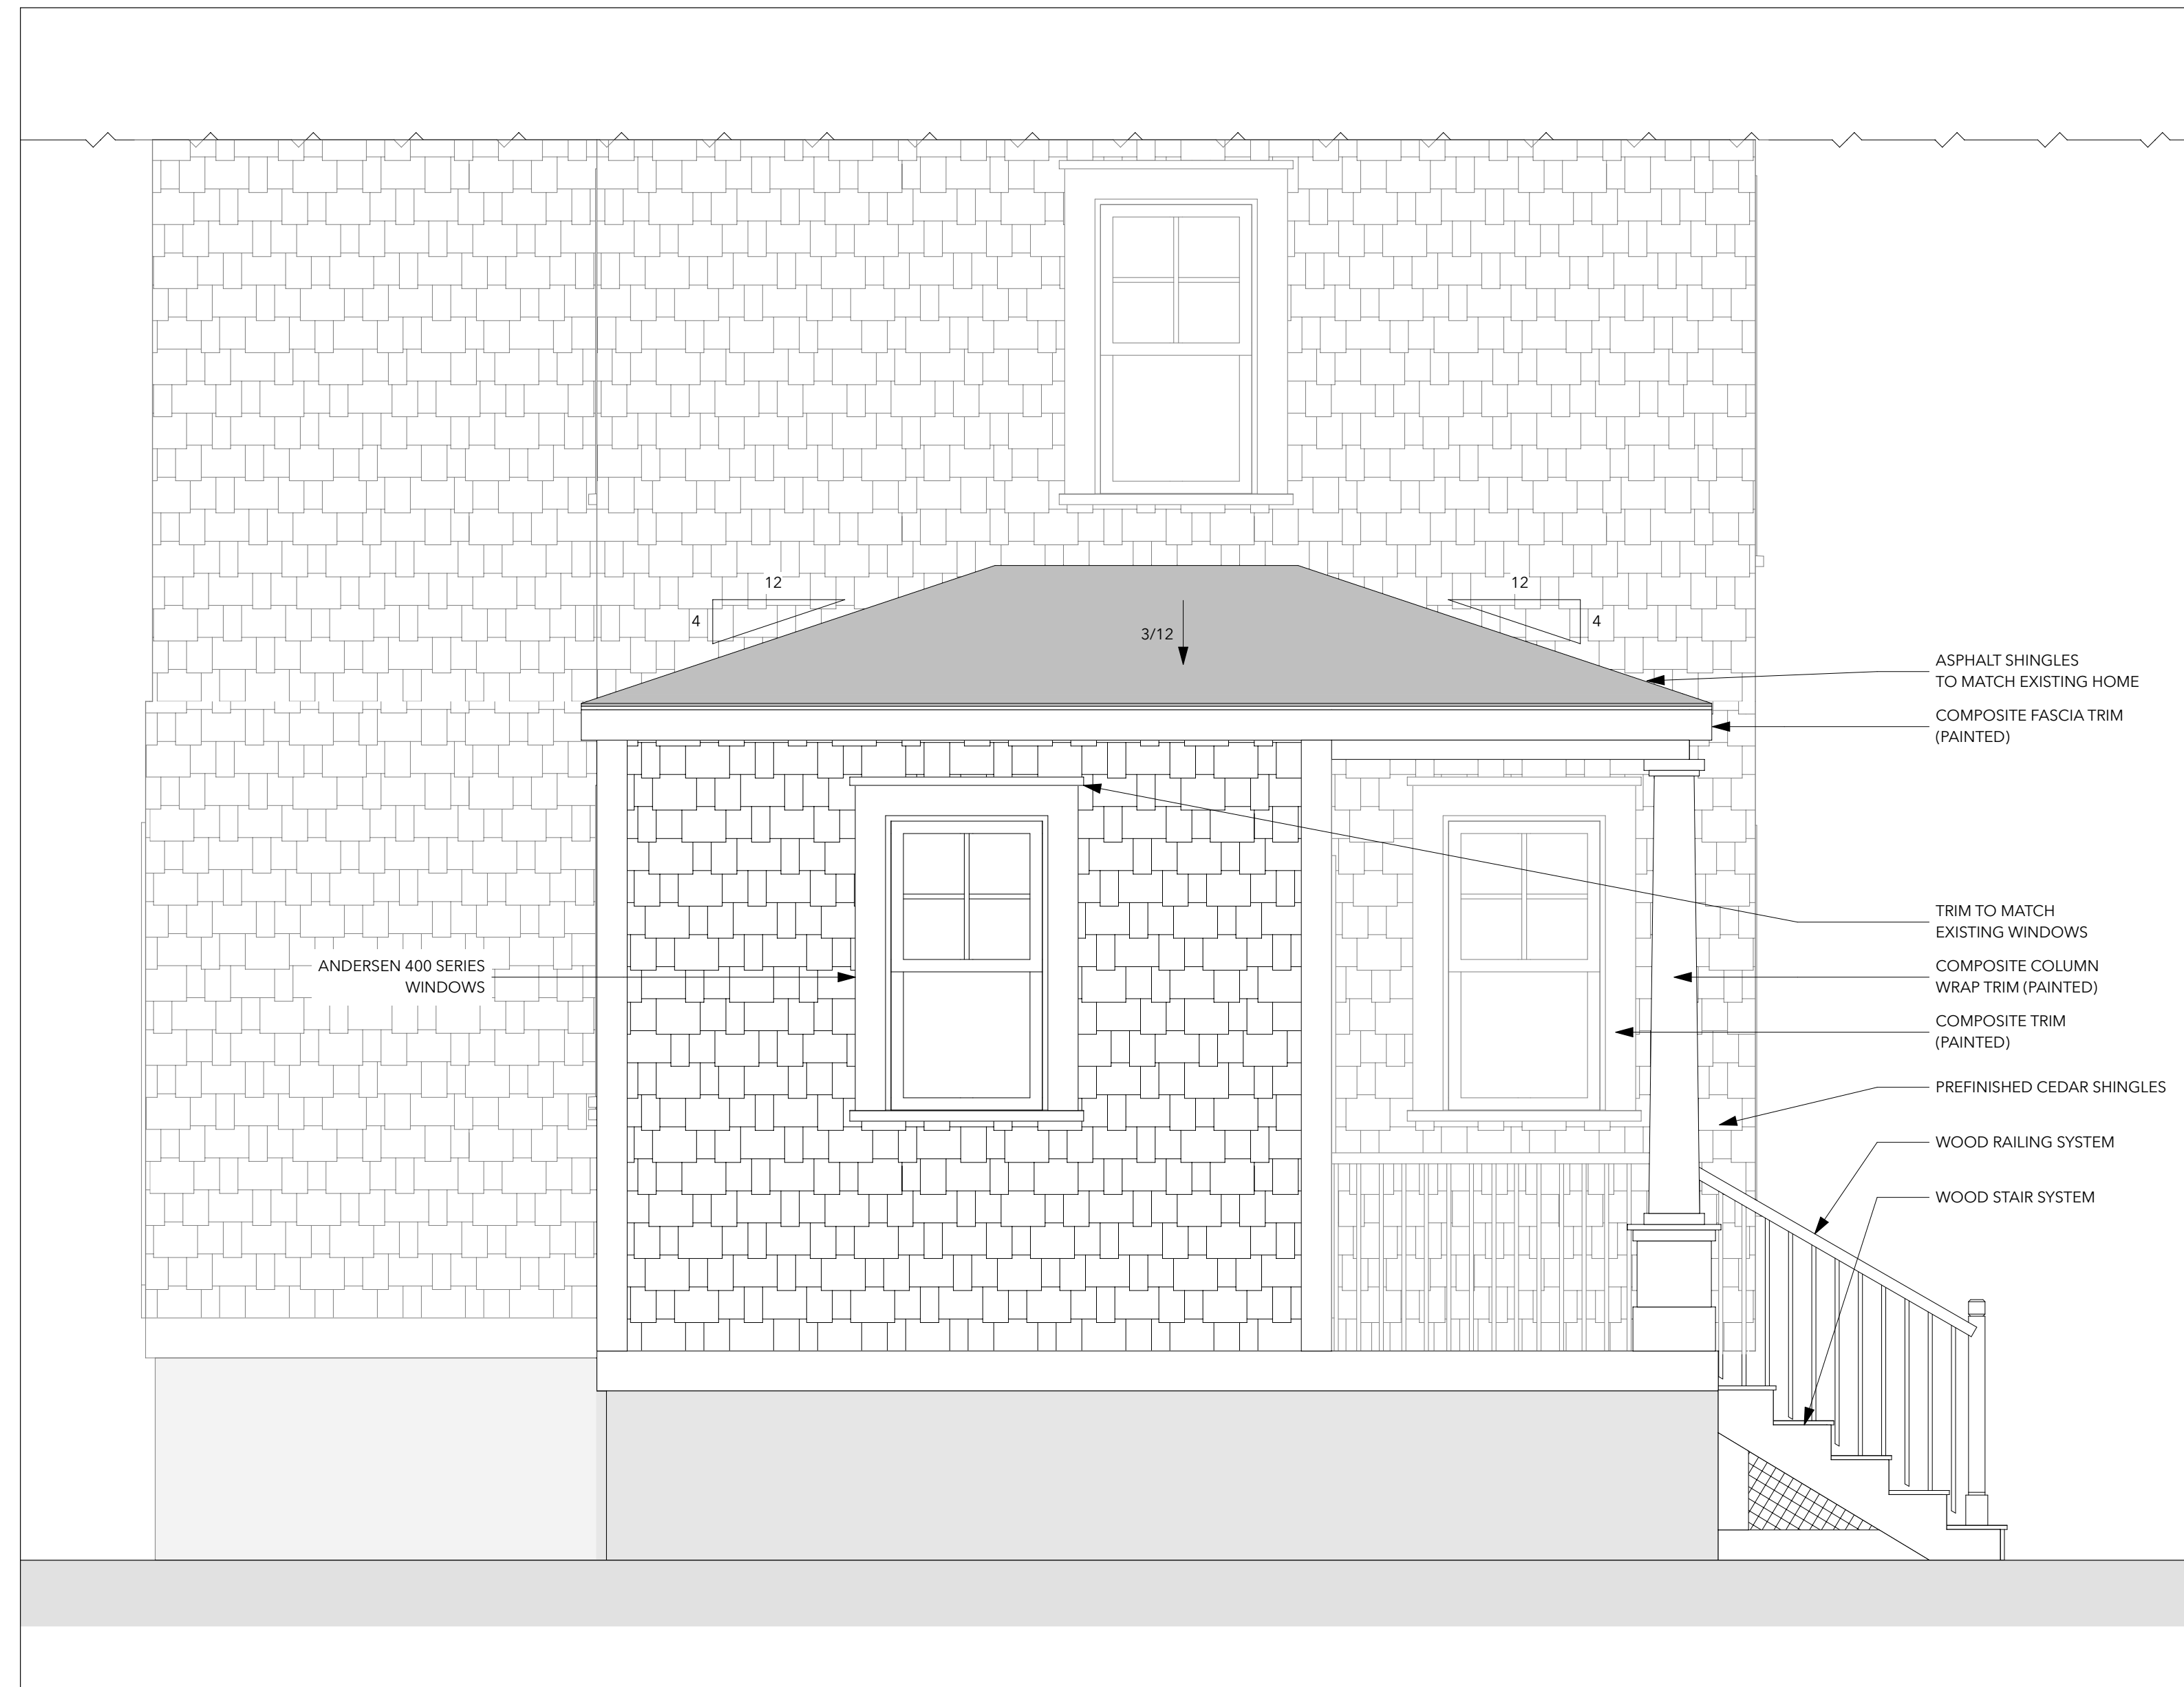

NORTH ELEVATION - PROPOSED

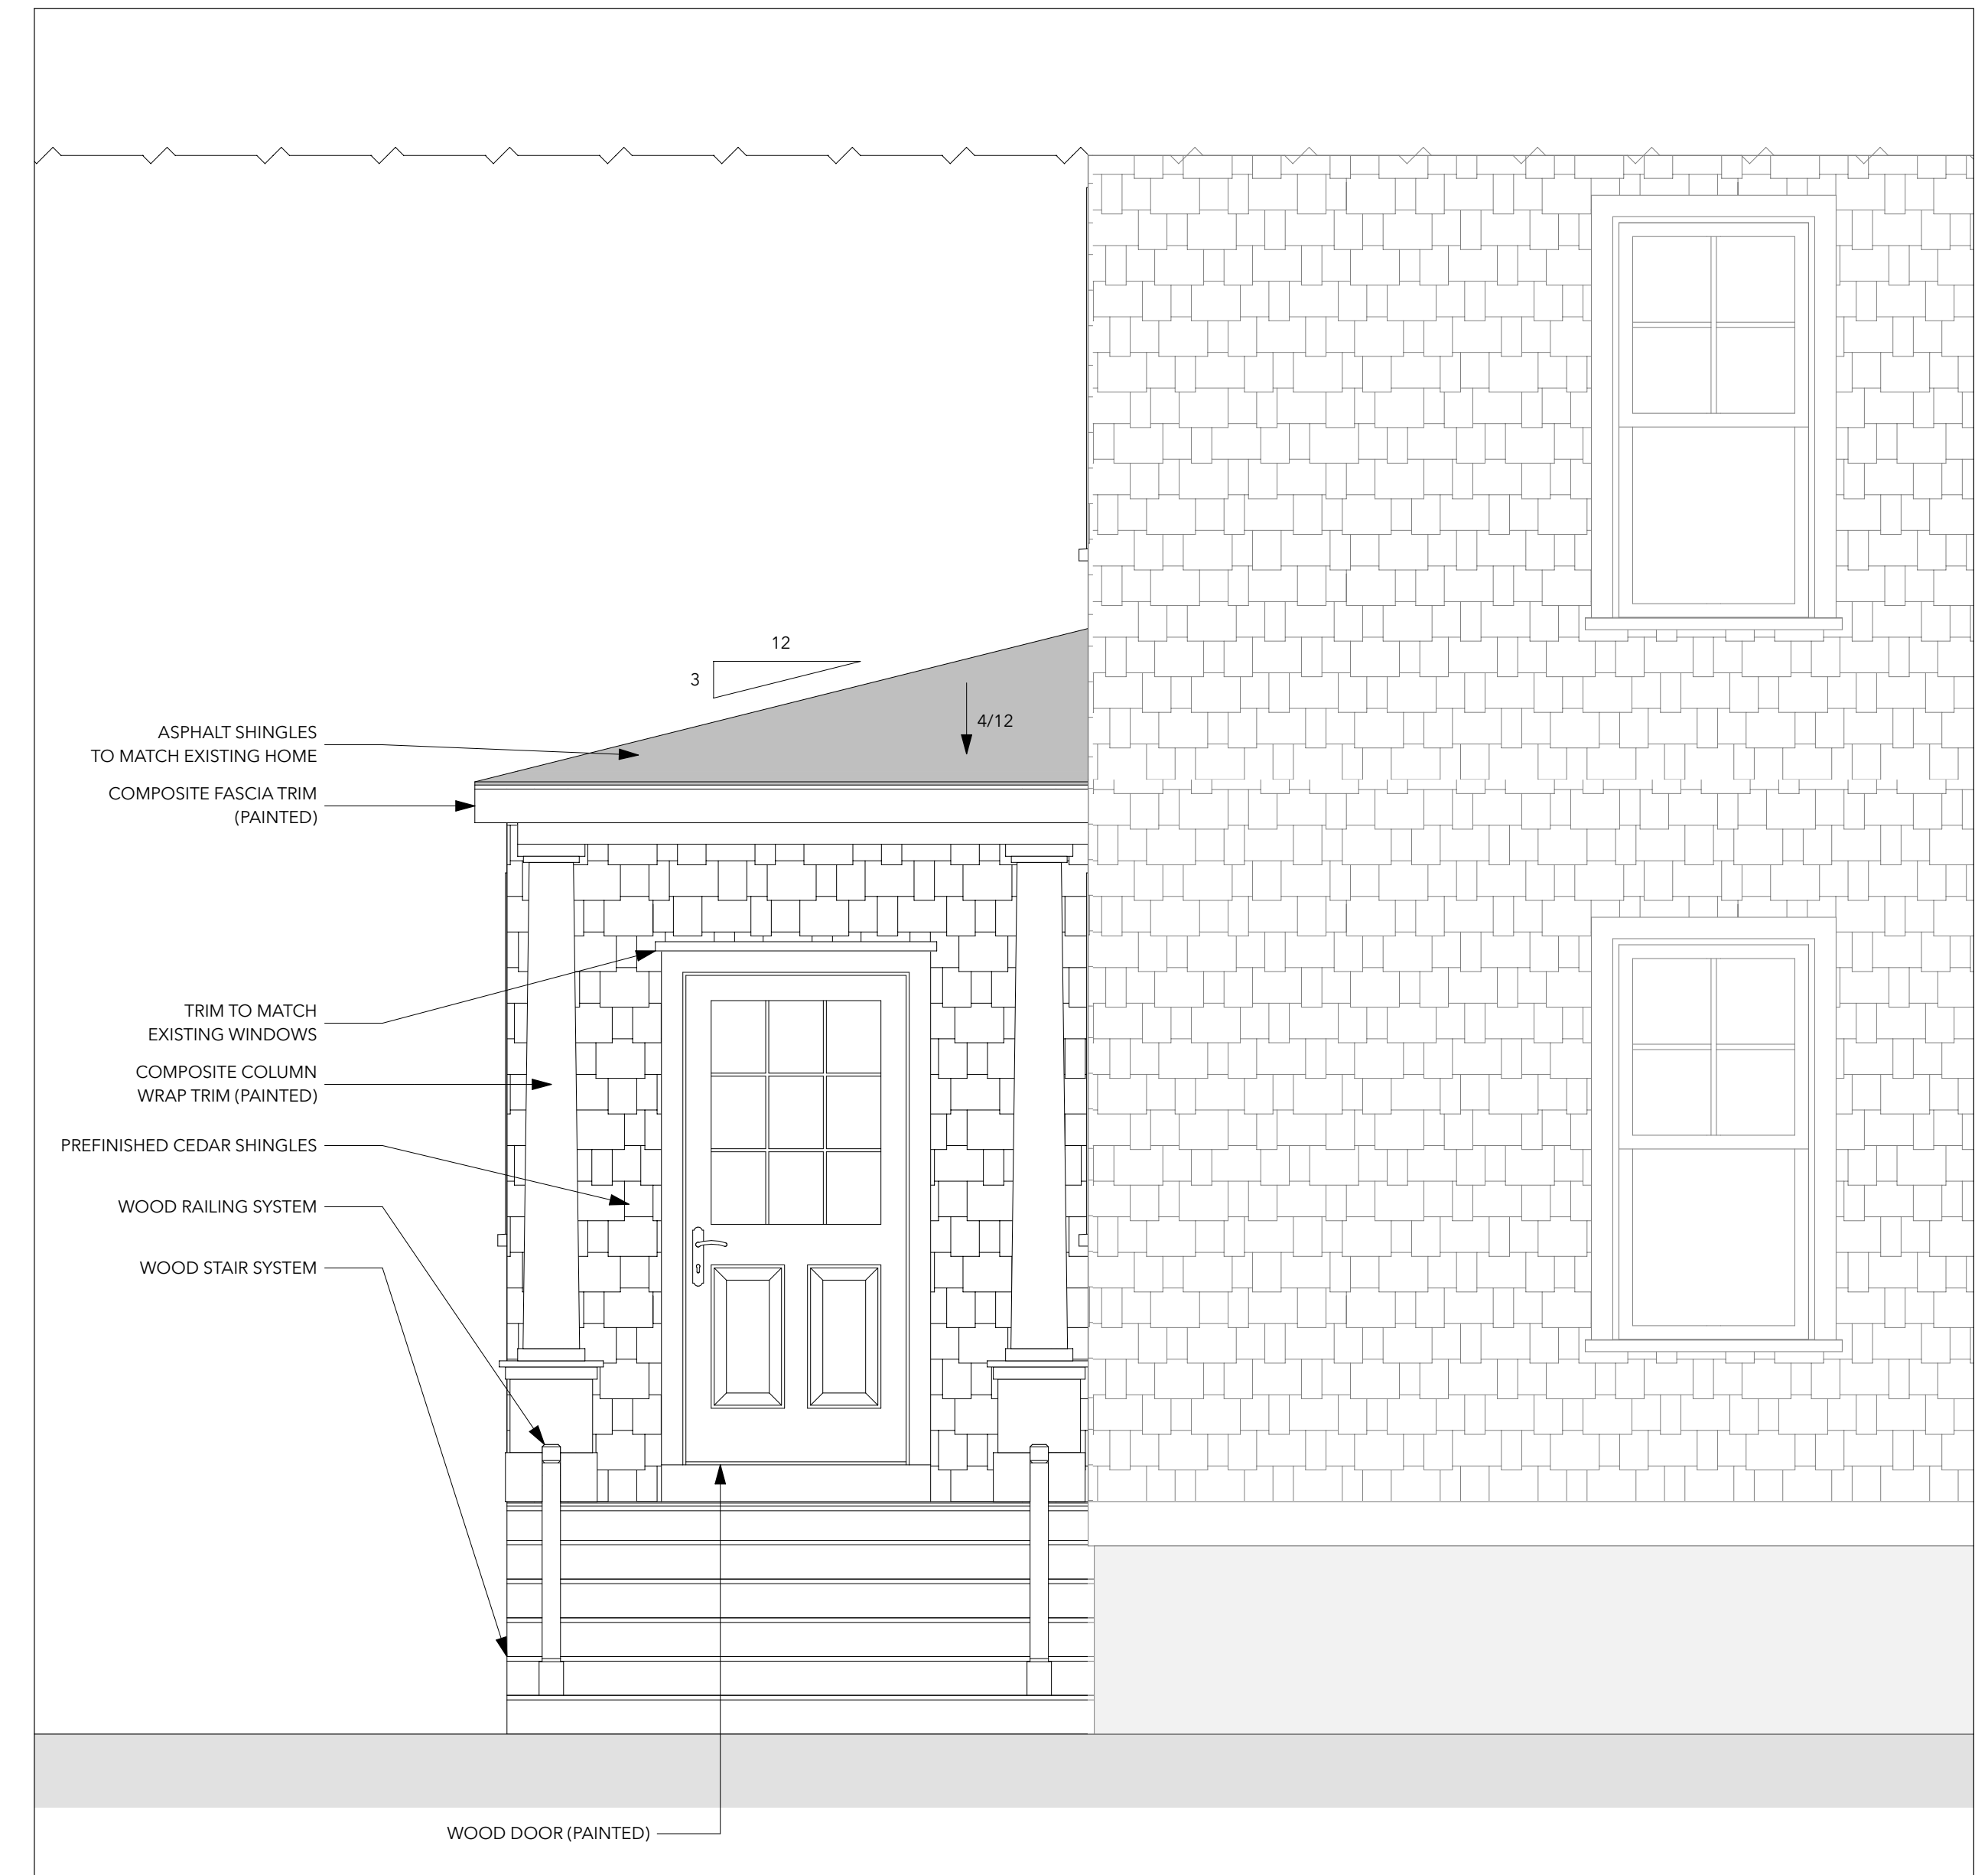

WEST ELEVATION - PROPOSED

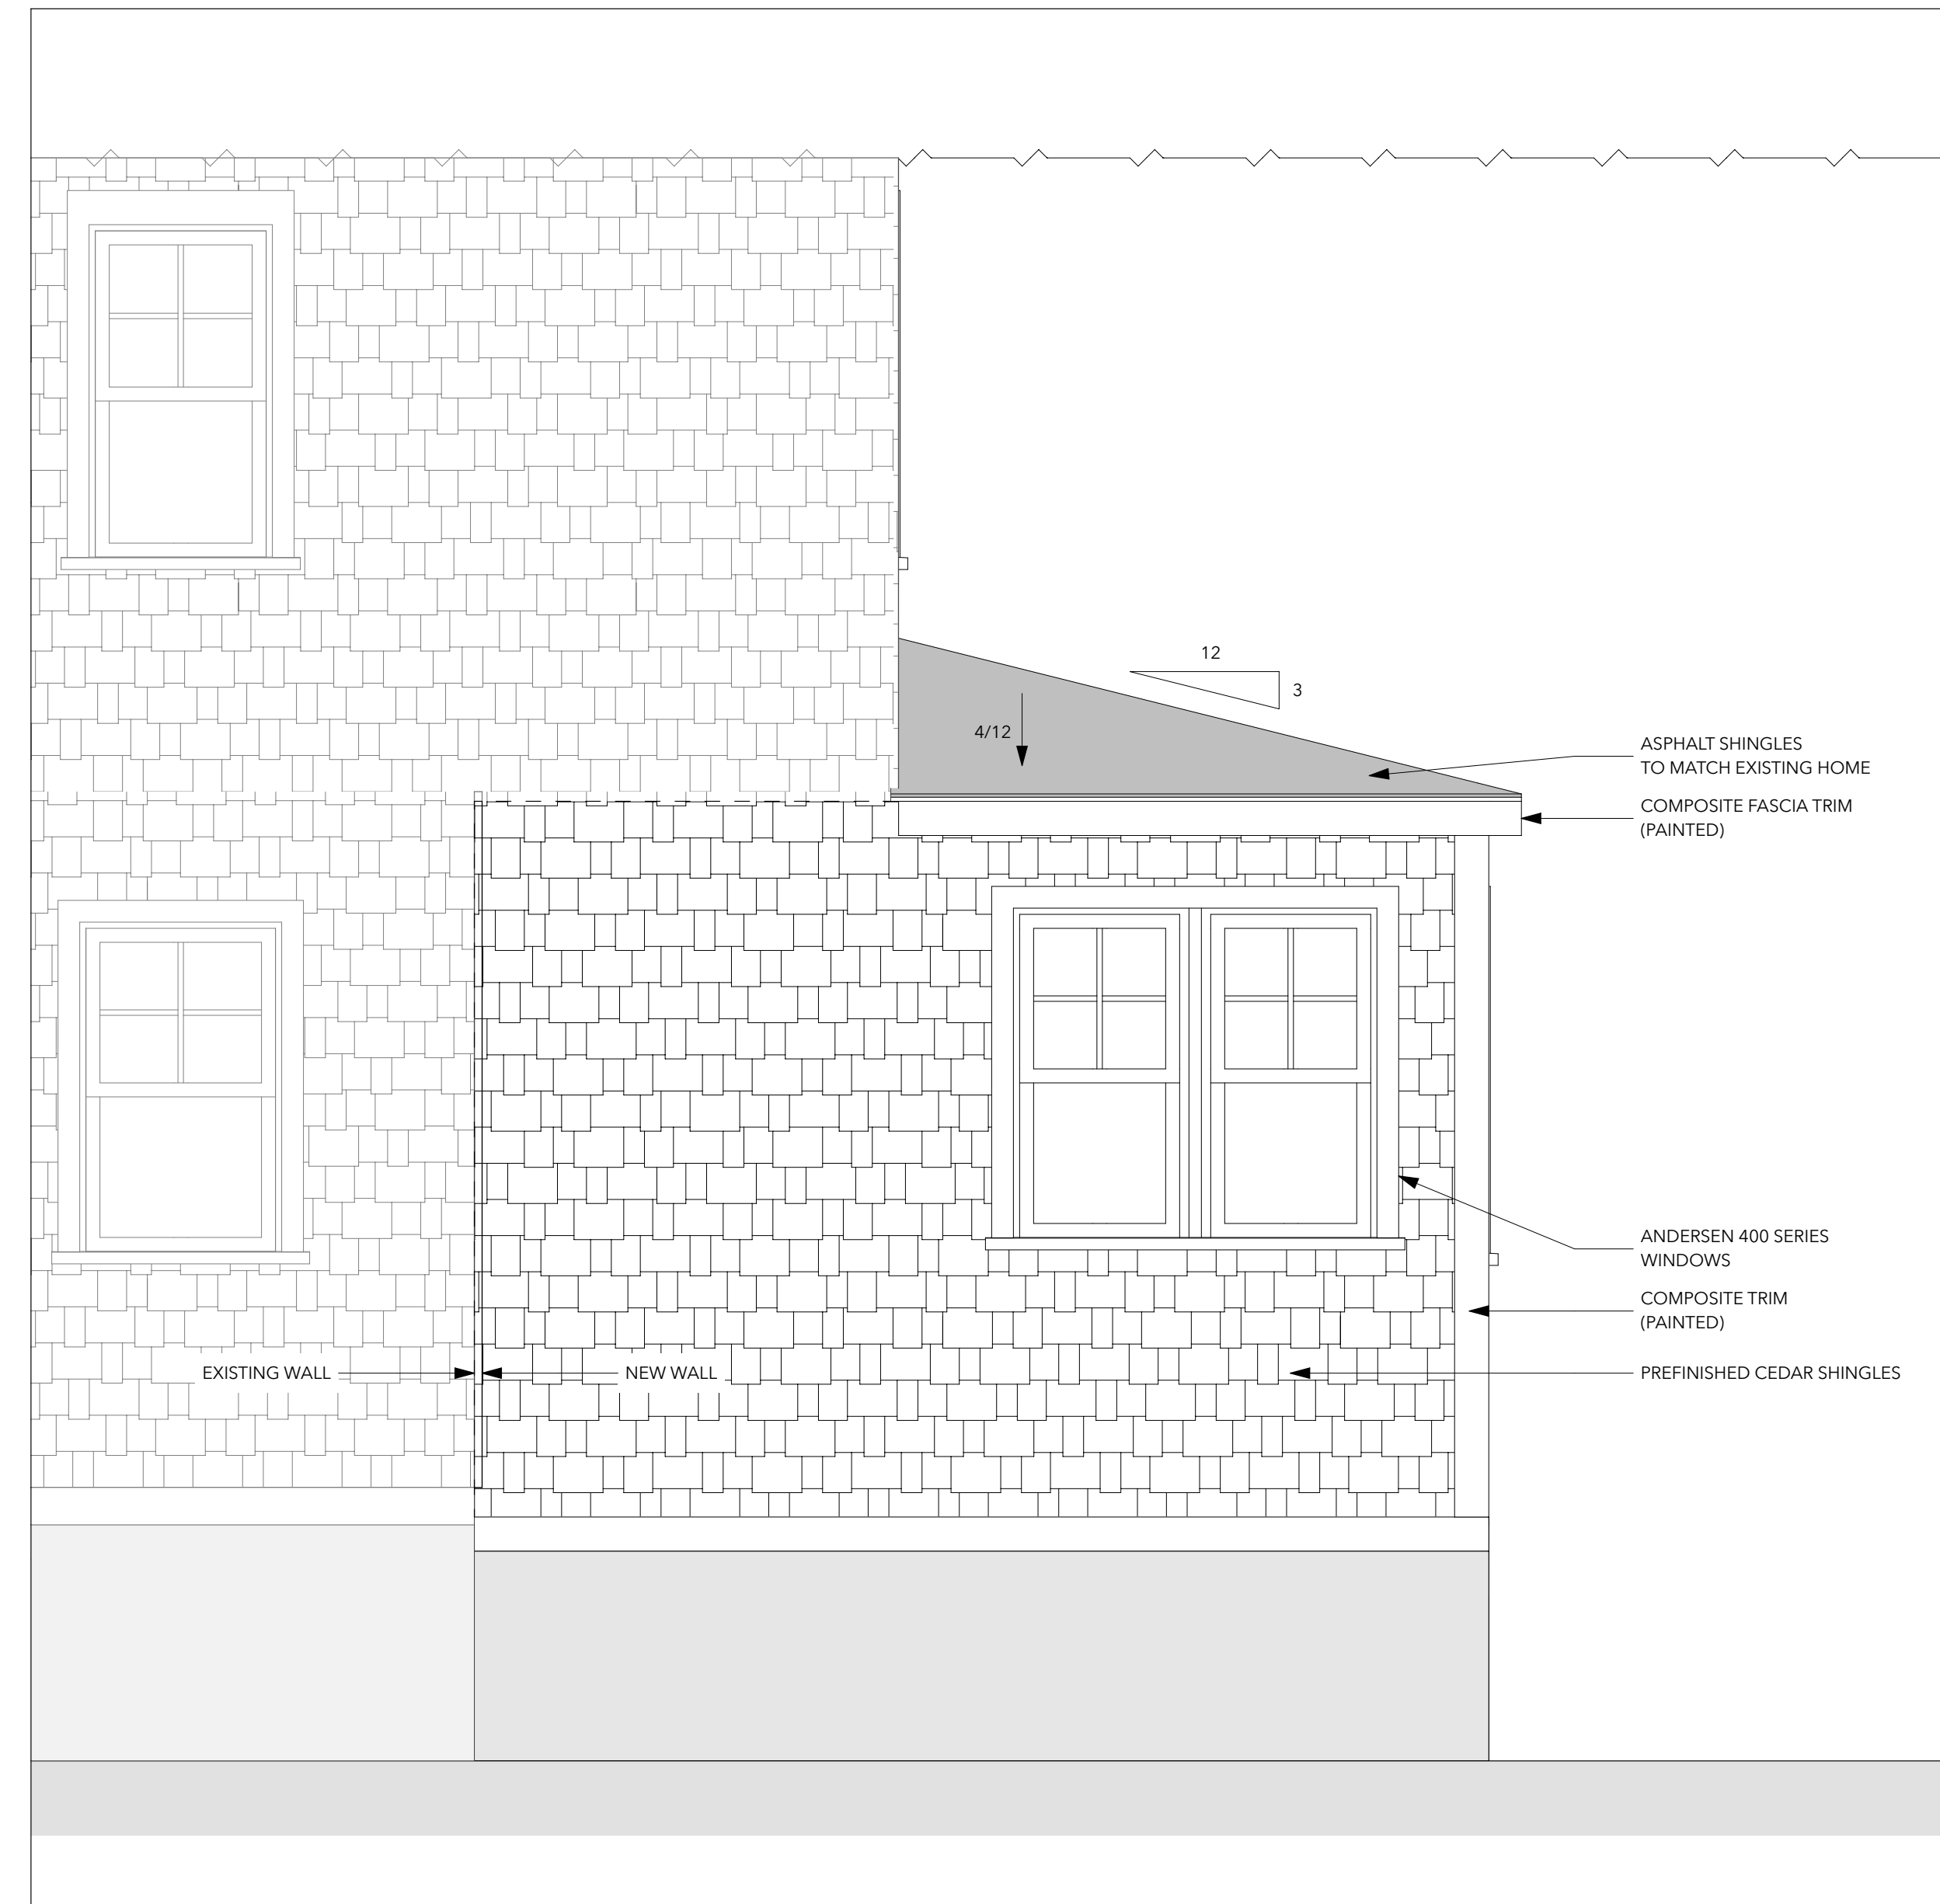

EAST ELEVATION - PROPOSED