


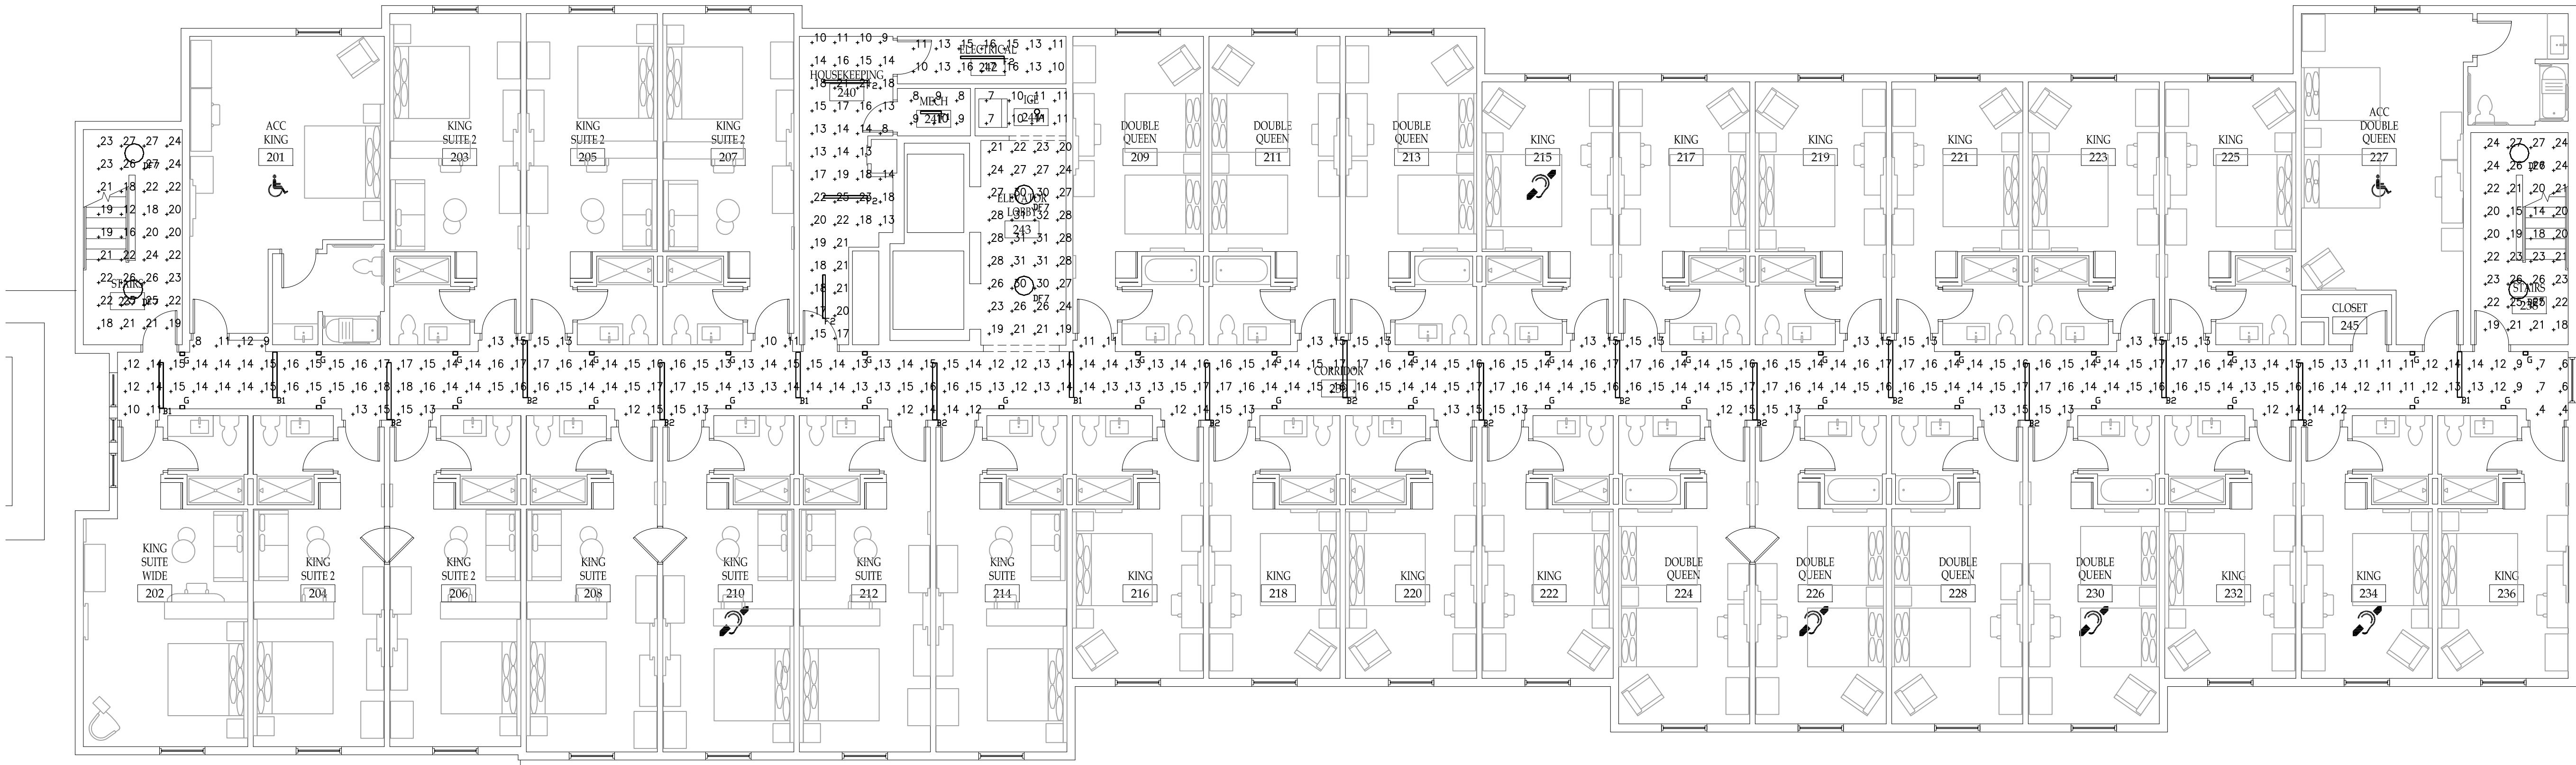

1
LP-2
TYPICAL SECOND AND THRID FLOOR
LIGHTING PHOTOMETRIC PLAN
SCALE: 1/8" = 1'-0"

NOTICE
This document, the property of, prepared and issued by the architect, is submitted for the specific project namely _____ and the recipient by accepting this document assumes custody and agrees that this document will not be copied or reproduced in part or in whole, and any special features peculiar to this design shall not be incorporated in any other project, unless prior agreement has been obtained in writing. These documents will be returned immediately upon completion of the project or upon the request of the architect.
This document is the exclusive property of the architect, no rights to ownership are transferable, or shall be lost by the filing of this document with any and all public authorities for the purpose of compliance with Codes and or Ordinances, i.e. Building Permit, etc.

Comfort Inn
& Suites
PROPERTY ID: RI043
Gooding Avenue
Bristol, RI 02809

ISSUE:

SA PROJECT TEAM: PRINCIPAL P. Silvestri
PROJ. ARCH. _____ DRAFTER _____
JOB CAPT. _____ INTERIORS _____

SEAL:

TITLE: TYPICAL
SECOND AND
THRID FLOOR
LIGHTING
PHOTOMETRIC
PLAN

SILVESTRI
ARCHITECTS • PC
1321 MILLERSPORT HWY PH. 716.691.0900
AMHERST, NY 14221 FAX 716.691.4773

SA JOB #: 20038.01
DATE:

DRAWING #: LP-2