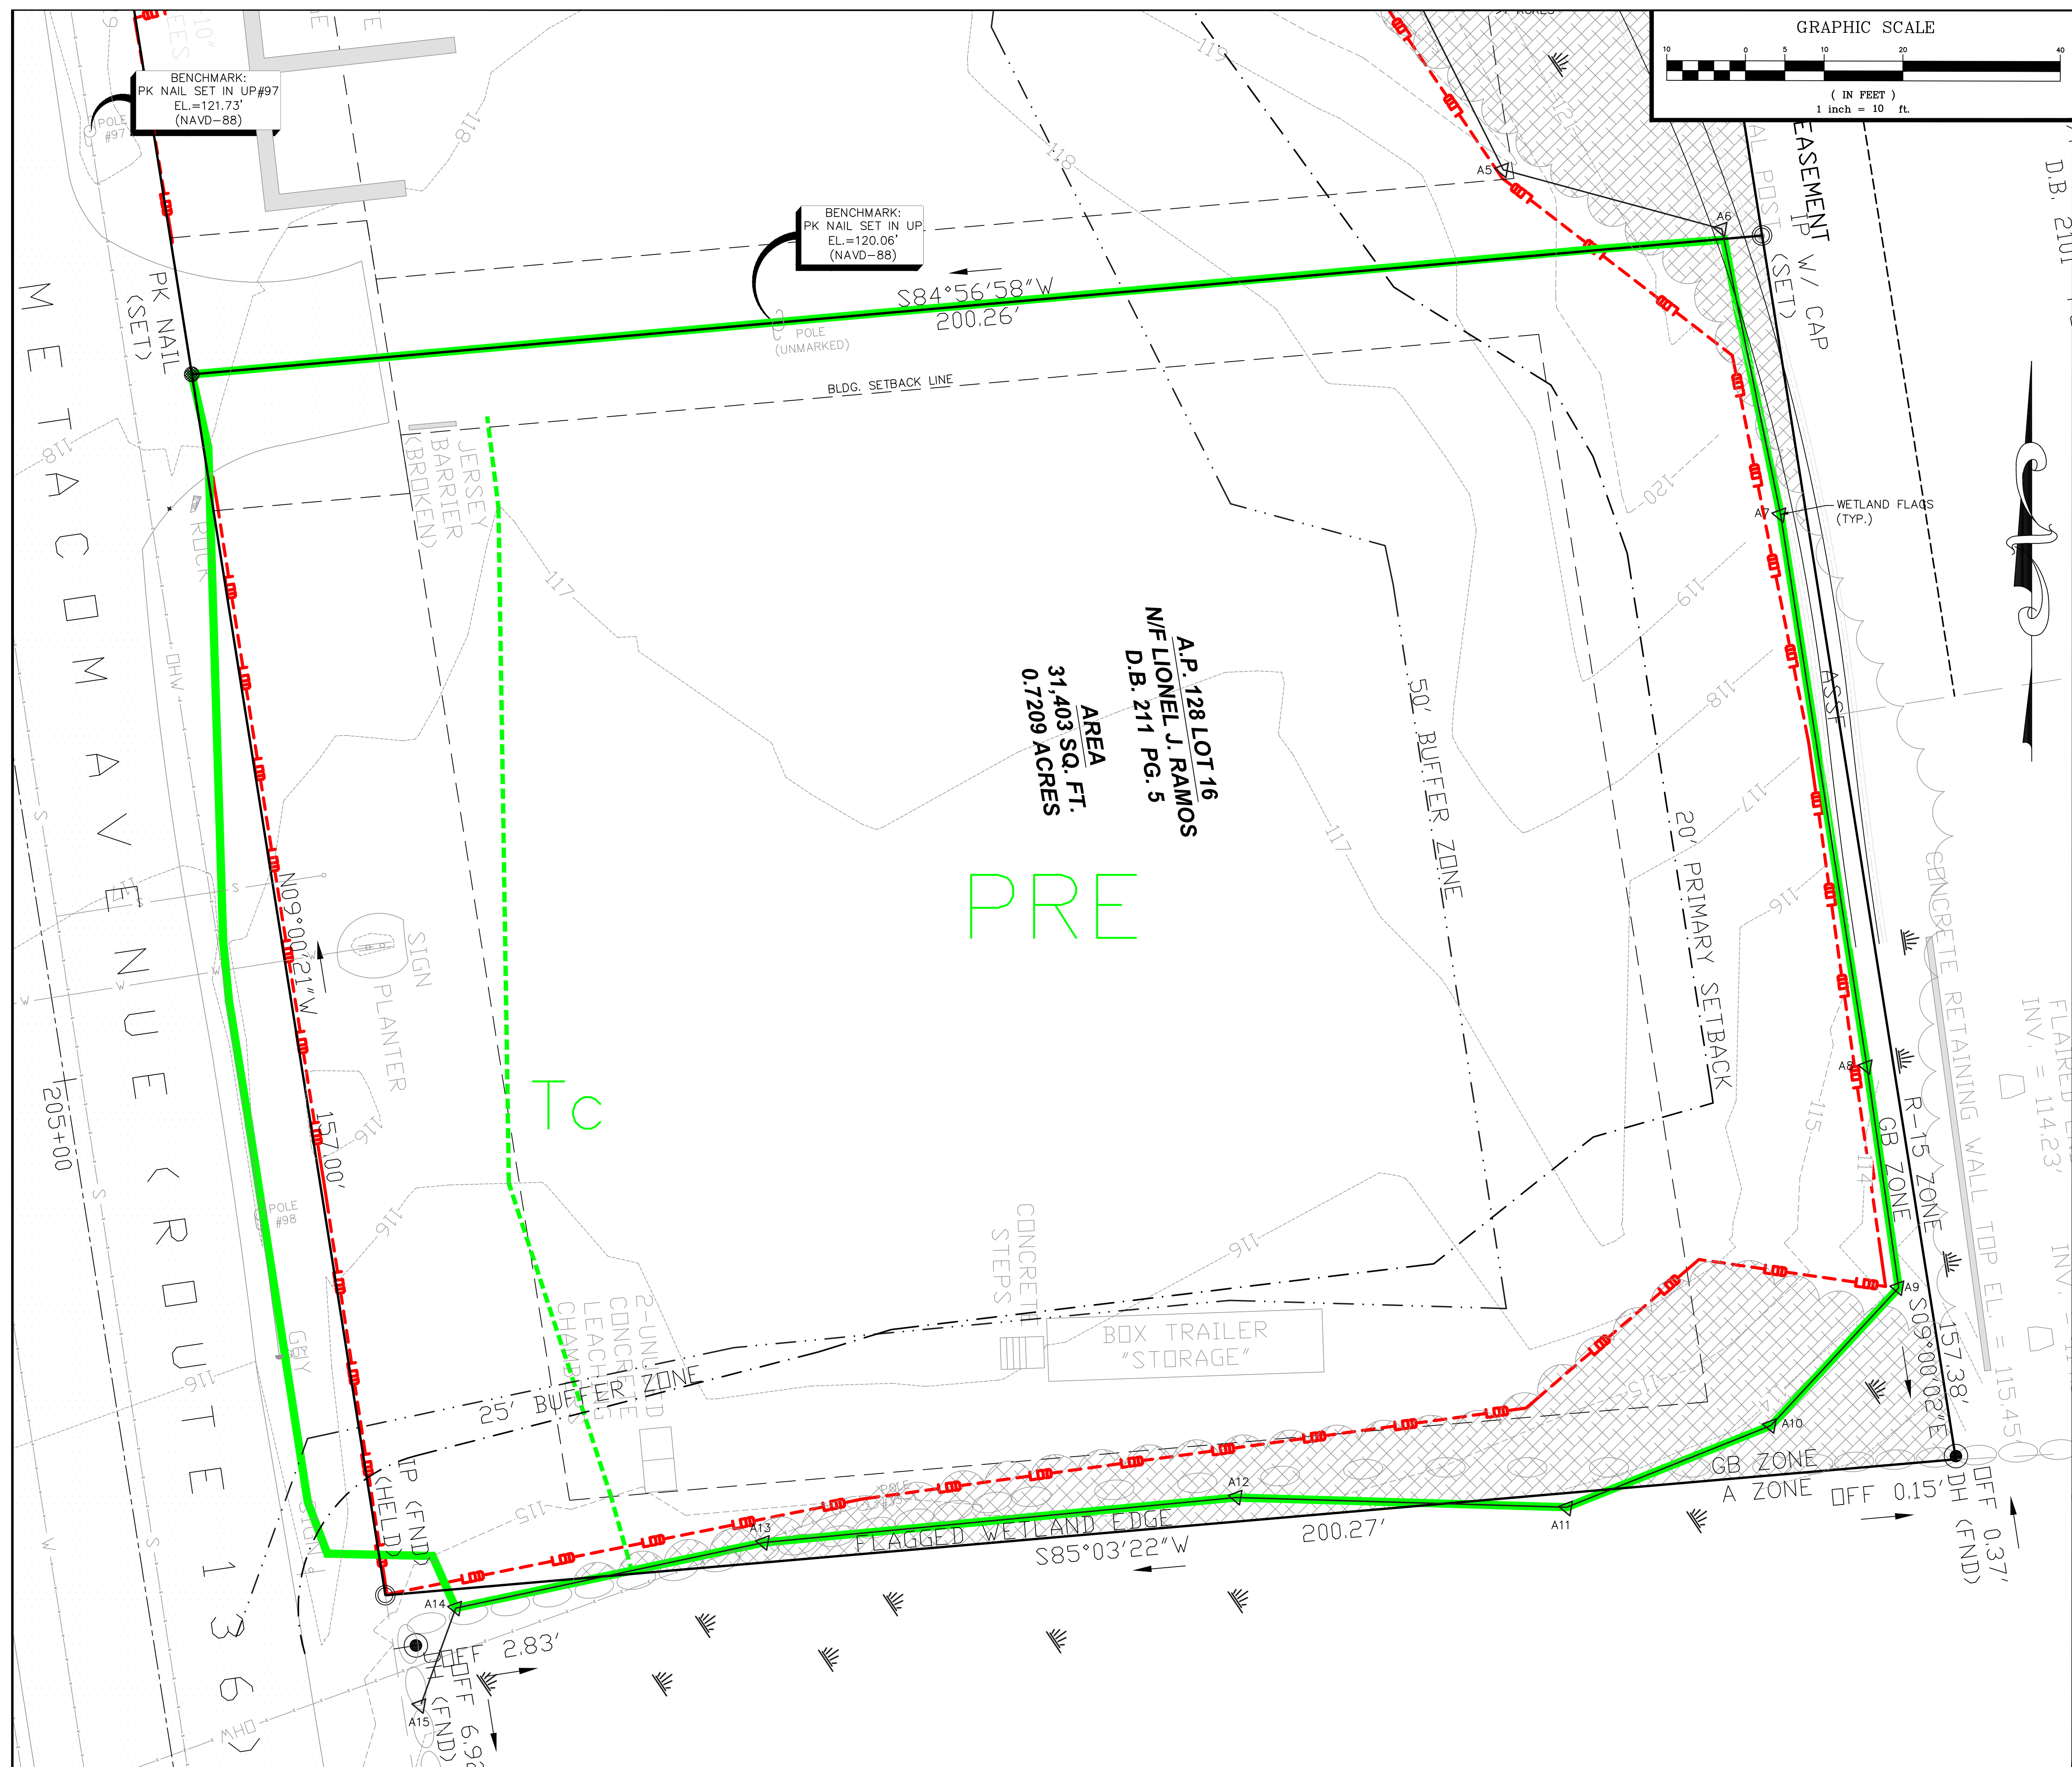


BENCHMARK:
PK NAIL SET IN UP#97
EL.=121.73'
(NAVD-88)

BENCHMARK:
PK NAIL SET IN UP
EL.=120.06'
(NAVD-88)

~~S84°56'58"~~
~~200.26'~~

BLDG. SETBACK

A.P. 128 LOT 16
N/F LIONEL J. RAMOS
D.B. 211 PG. 5

AREA
31,403 SQ. FT.
0.7209 ACRES

PRE

Tc

BOX TRAILER
"STORAGE"

PRE-WATERSHED MAP

Thomas J. Principe, III  No. 9107 REGISTERED PROFESSIONAL ENGINEER		PRINCIPE COMPANY, INC. ENGINEERING DIVISION 27 SAKONNET RIDGE DRIVE TIVERTON, RI 02878 401.816.5385 WWW.PRINCIPECOMPANY.COM	
PRELIMINARY SUBMISSION for 668-670 METACOM AVENUE AP 128 LOTS 15 & 16 in BRISTOL, RHODE ISLAND			
SCALE: 1" = 10'		SHEET NO: 1 of 2	
DRAWN BY: BRM		DESIGN BY: BRM	
DATE: 08/08/2024		PROJECT NO.: ERSC-2024-2	