
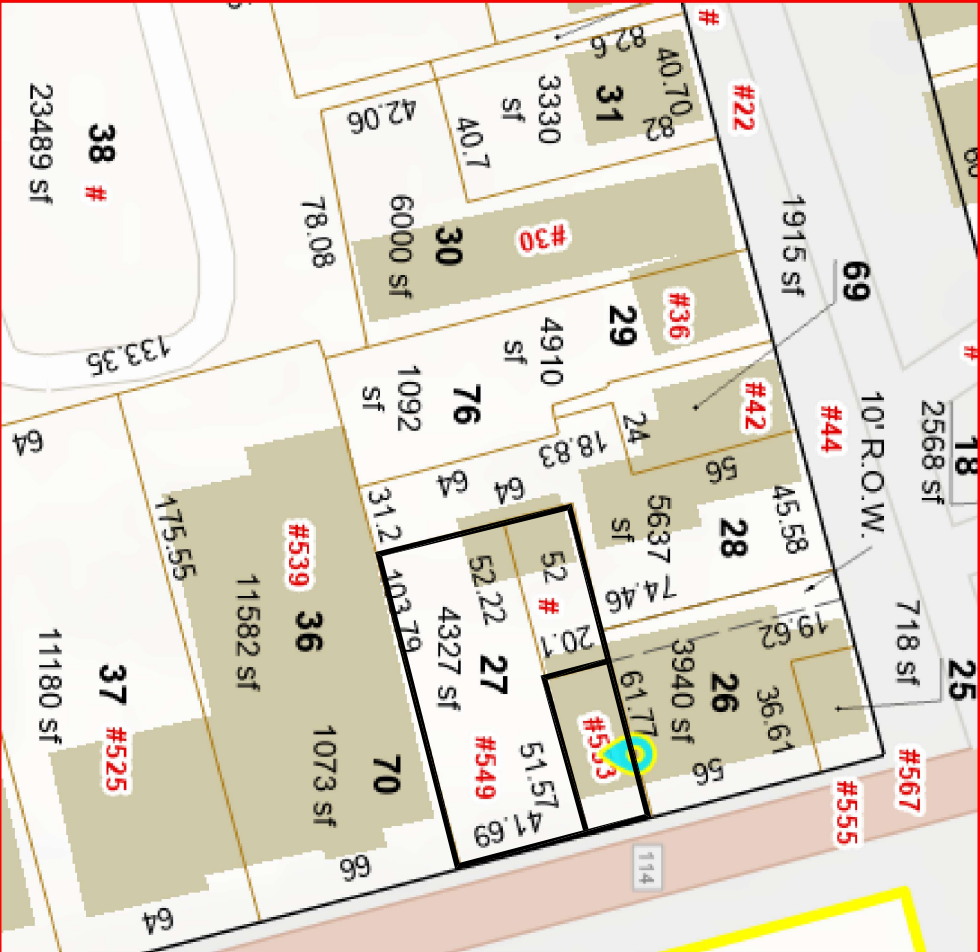


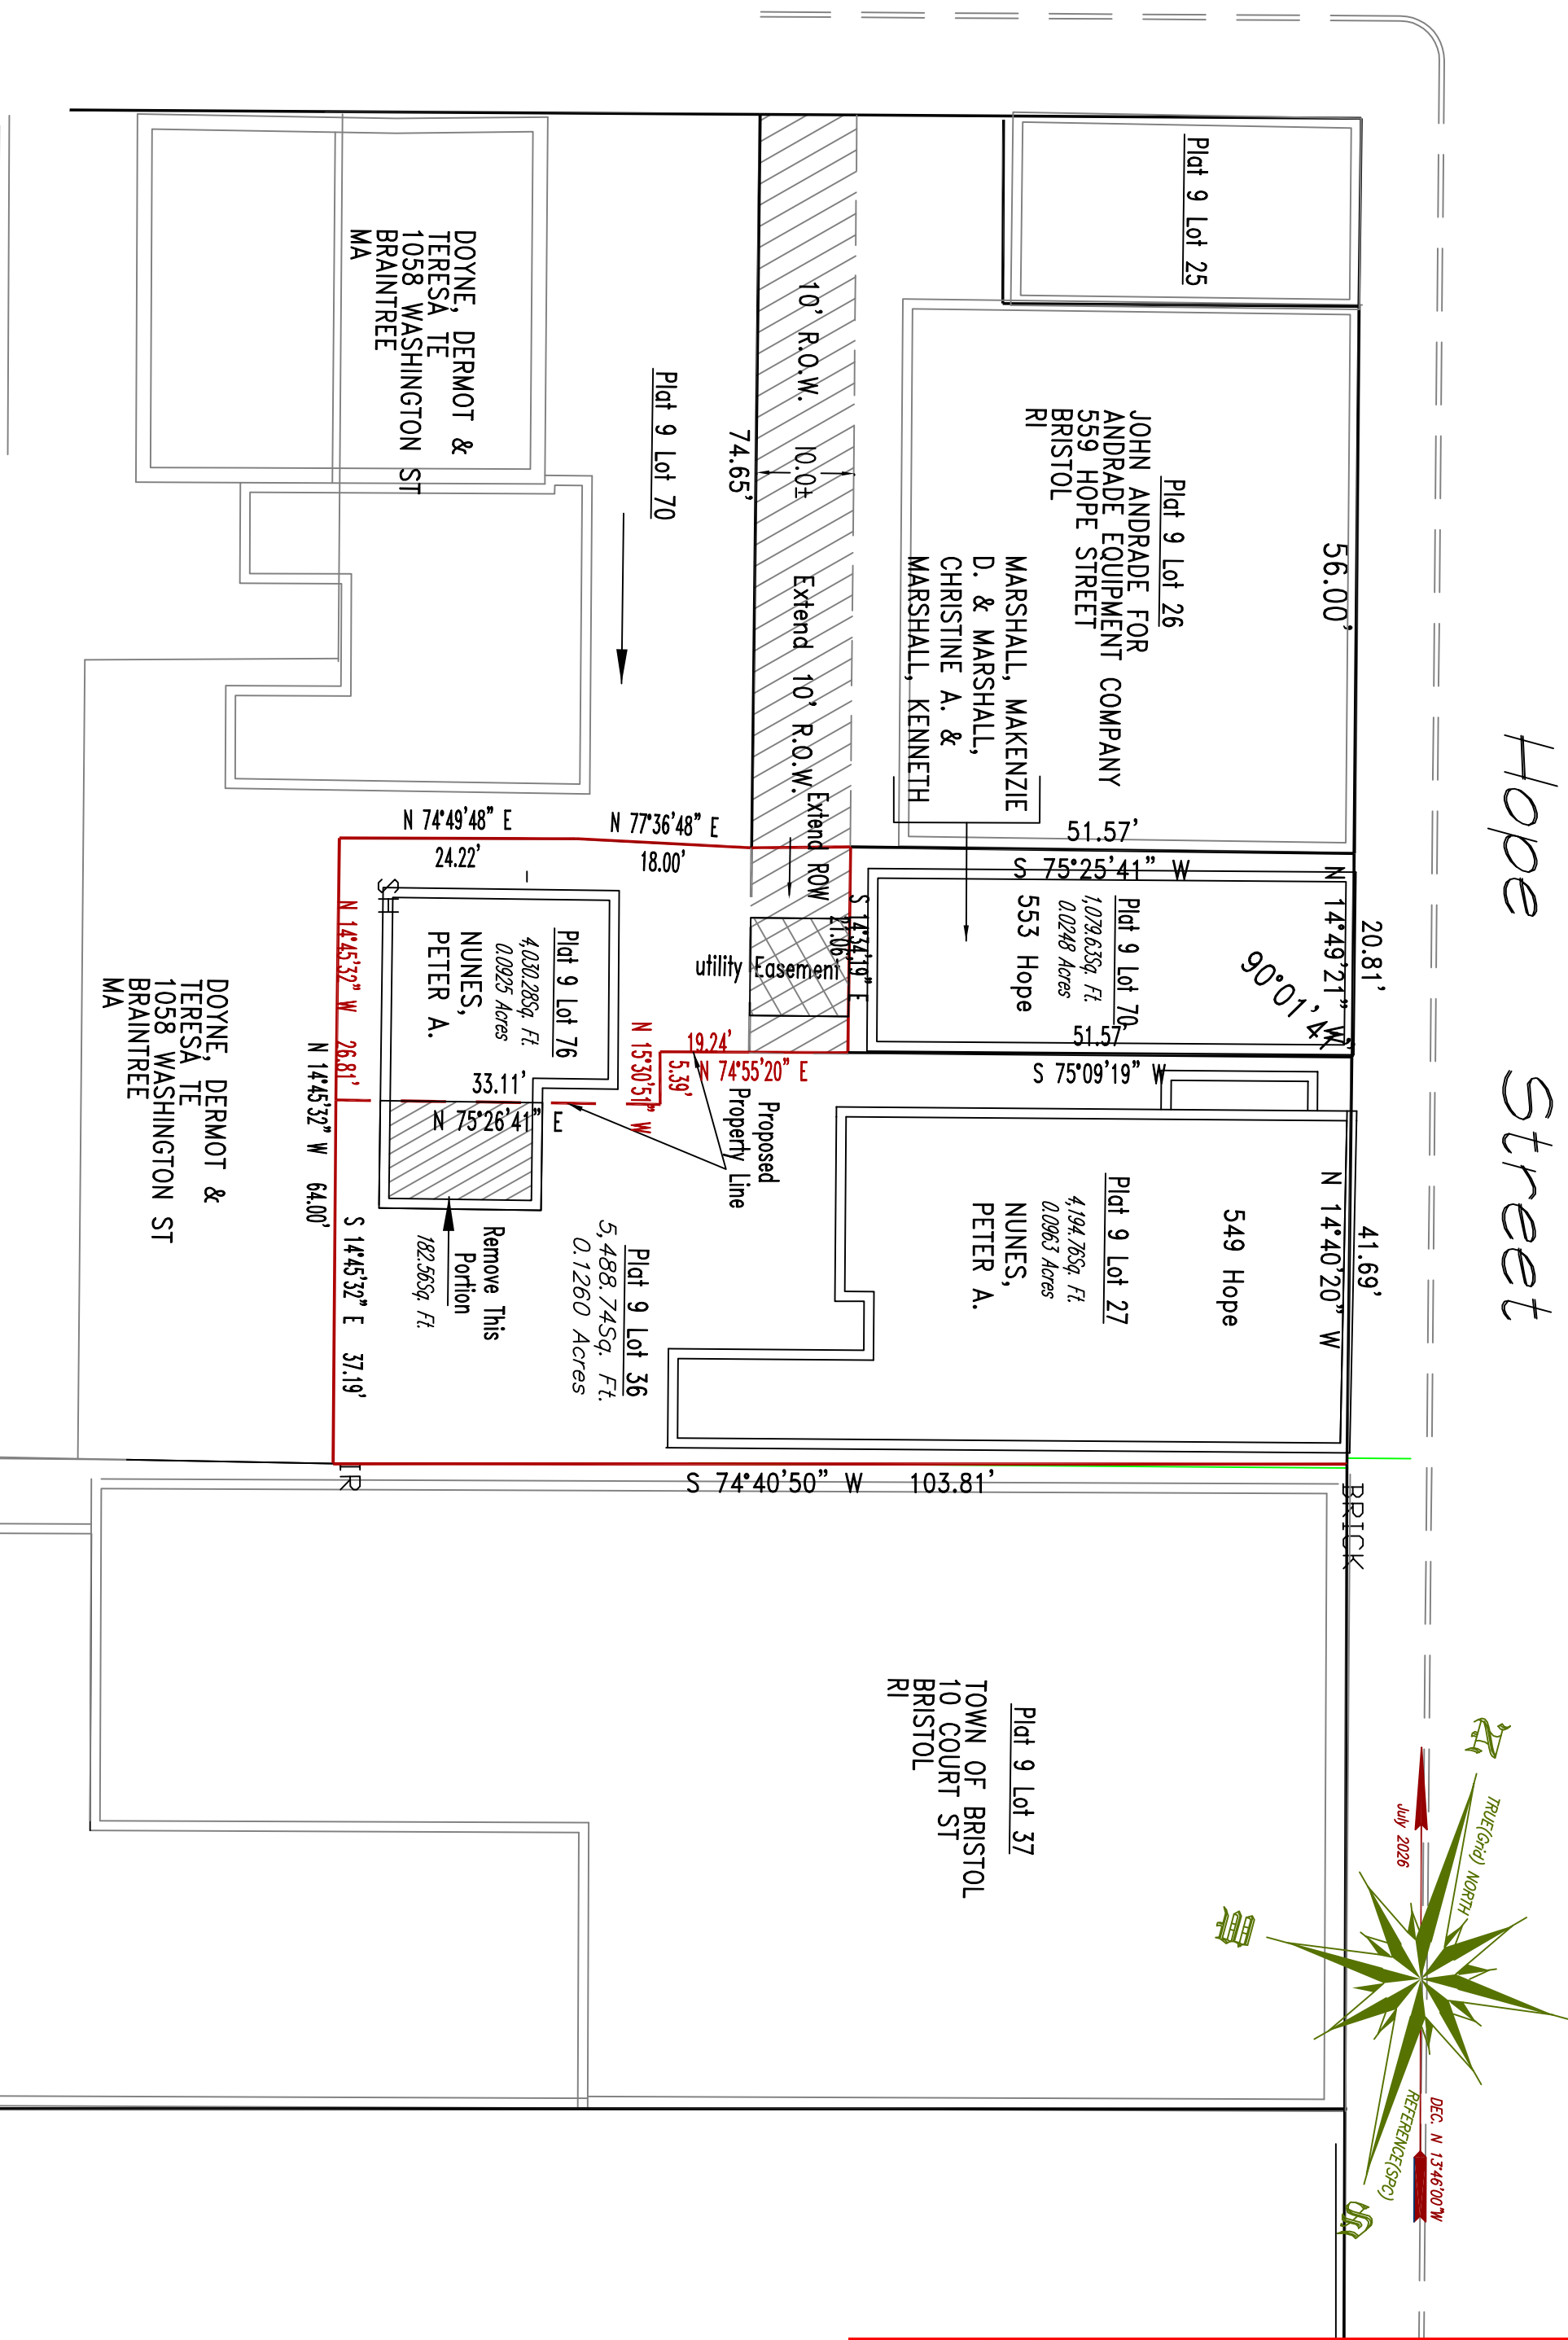

LEGEND

(SYMBOLS MAY BE FOUND ON PLAN)

- | | | | |
|--|----------------------|--|-----------------------|
| | IRON ROD FOUND | | WATER |
| | IRON ROD SET | | GAS |
| | MONUMENT TO BE SET | | MANHOLE |
| | PK NAIL FOUND | | EXISTING FIRE HYDRANT |
| | FENCE POST | | CATCH BASIN DOUBLE |
| | MONUMENT FOUND | | SEWER |
| | FENCE LINE | | UTILITY POLE |
| | DRILL HOLE FOUND | | TAX ASSESSOR |
| | SPOT GRADE | | DRILL HOLE SET |
| | SURVEY POINT | | EXISTING WATER VALVE |
| | RHHB | | EXISTING GAS VALVE |
| | I.P. IRON PIPE FOUND | | EXISTING CATCH BASIN |

CERTIFICATION:

This survey has been conducted and the plan has been prepared pursuant to 435-RICR-00-00-1.9 of the Rules and Regulations adopted by the Rhode Island State Board of Registration for Professional Land Surveyors on as follows:

	Measurement Specification
(a) Type of Boundary Survey Comprehensive Boundary Survey	1
(b) GPS Relative Positioning for Discrete Direct Measurements (2) Refer to 1.9.10. For Deviation From Published Standards	2

The purpose of the Survey and Plan is to show properly line information, the location of Structures and Other Relative Features.

Plat 9 Lot 38
TSL LLC
244 GANO ST
PROVIDENCE
RI
02906

Nunes--Marshall
ASSESSOR'S PLAT 127 , LOT 27/76
SITUATED AT

**IN
BRISTOL, RHODE ISLAND**

PREPARED BY
STEPHEN M. MURGO SR.

PROFESSIONAL LAND SURVEYOR
MASSACHUSETTS & RHODE ISLAND
700 METACOM AVENUE
APT #112
WARREN, RHODE ISLAND
02885

401-253-0092
[Cell & Text]
stephenmurgosurvey

stephenmurgosurveying@gmail.com

Copyright 2026 Stephen M. Murgo, PLS
This Survey is being Provided Solely for
the use of the Current Parties, and that no
License has been Created, Expressed or
Implied, to copy the Survey except as it is
Necessary in conjunction with the Original
Transaction.

BY: _____

Stephen M. Murgu PLS # 1663
COA LS A33

April 25, 2026

STEPHEN M. MURGO
PROFESSIONAL
LAND SURVEYOR

MINNESOTA
 STATE OF MINNESOTA
 NO. 1003
 EXPIRATION DATE 12/31/2018