


1 Level 1
3/16" = 1'-0"


BIGGBY RENOVATIONS
PRELIMINARY-NOT-FOR-CONSTRUCTION

JULY 11, 2023
BUCHANAN, MICHIGAN




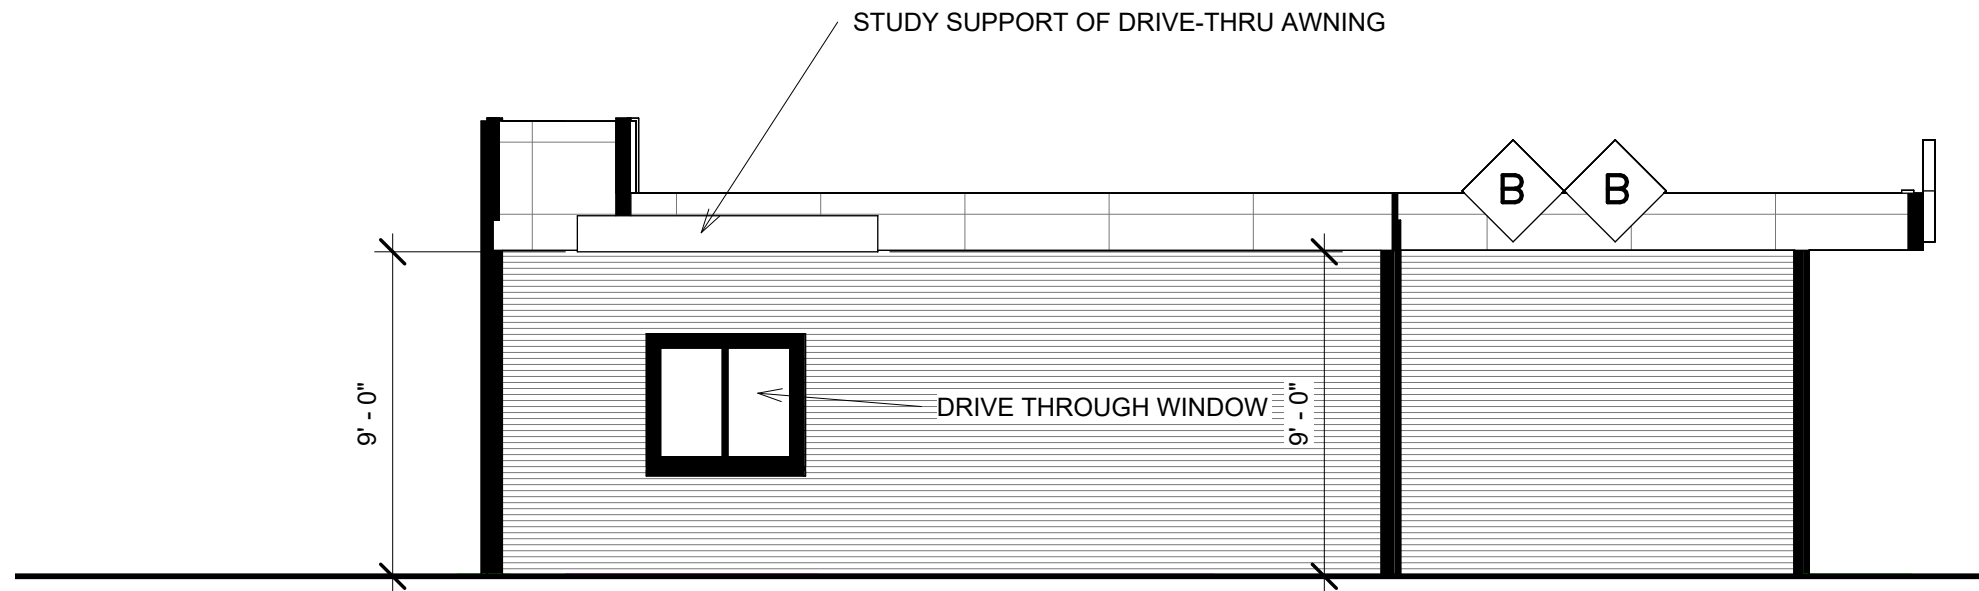


① South
3/16" = 1'-0"

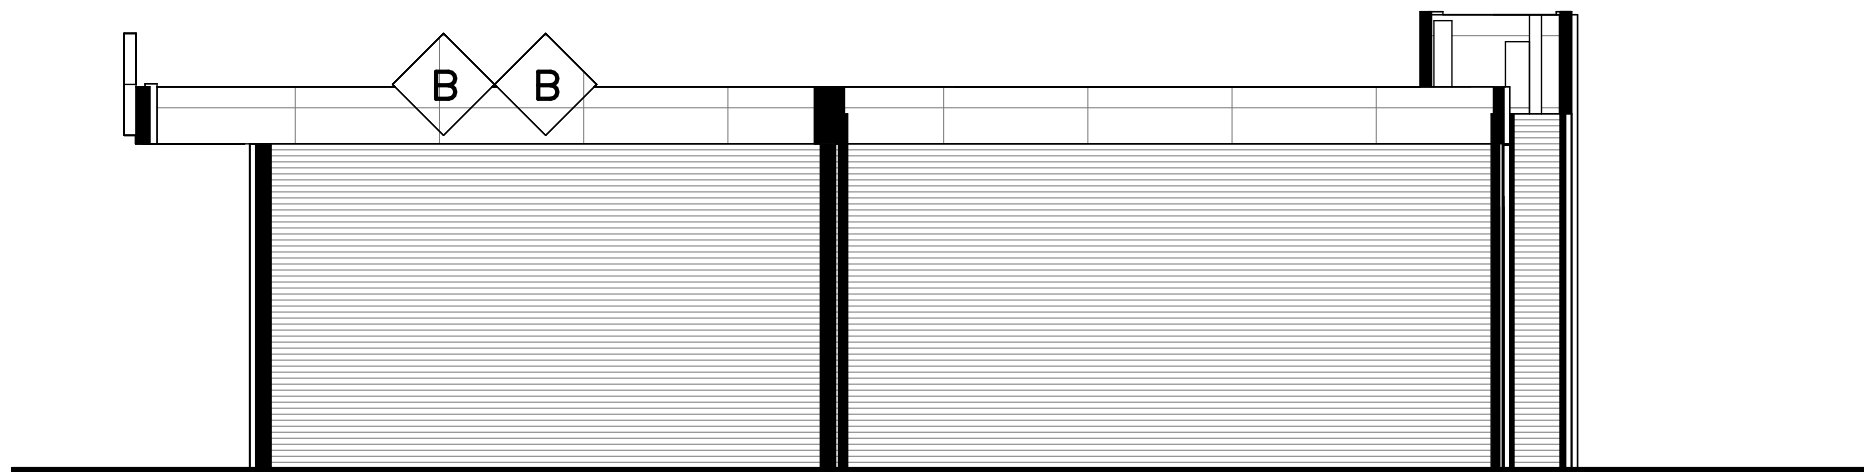


② North
3/16" = 1'-0"

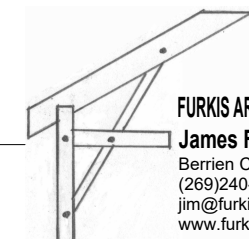

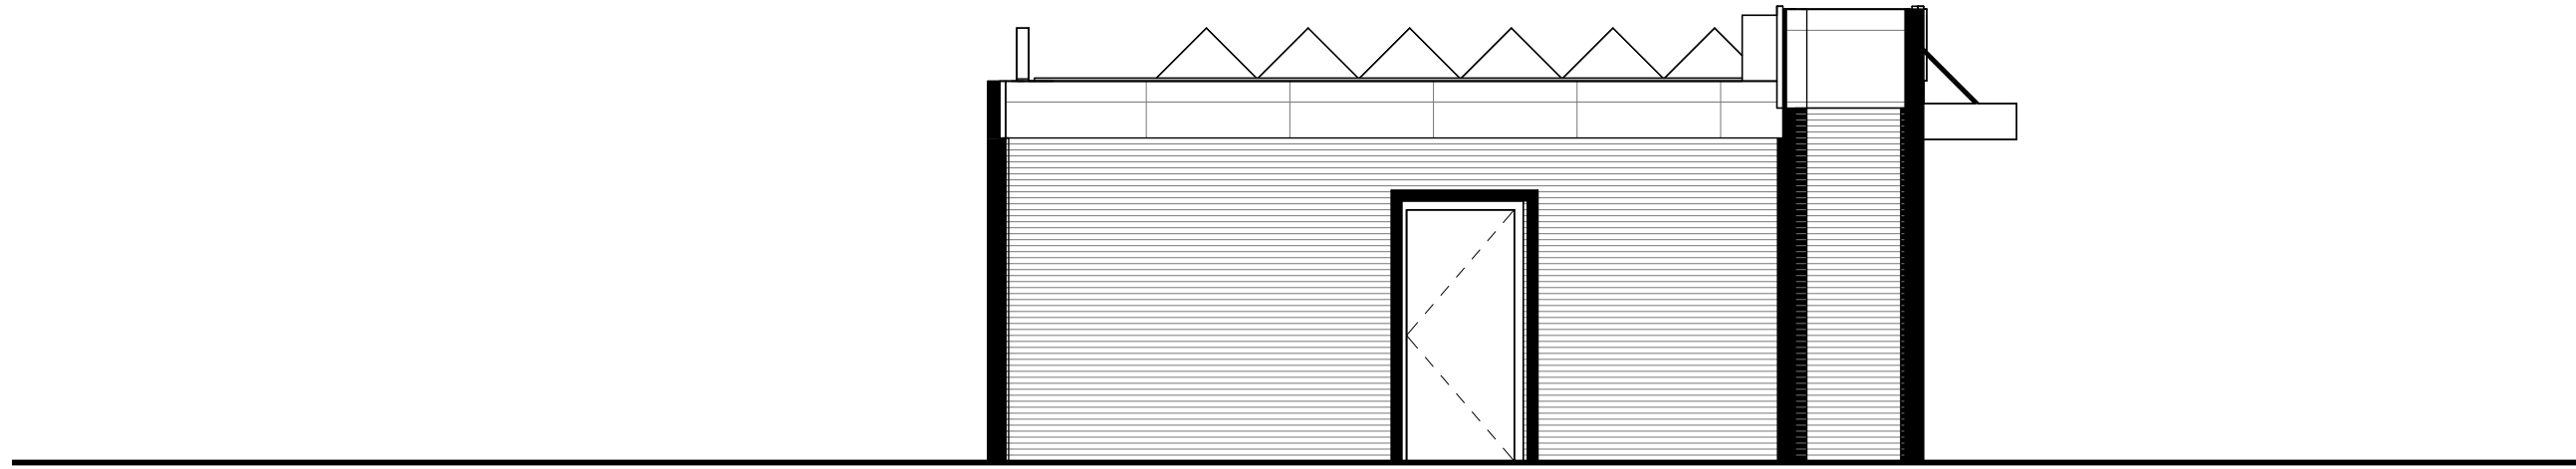


② West
 3/16" = 1'-0"

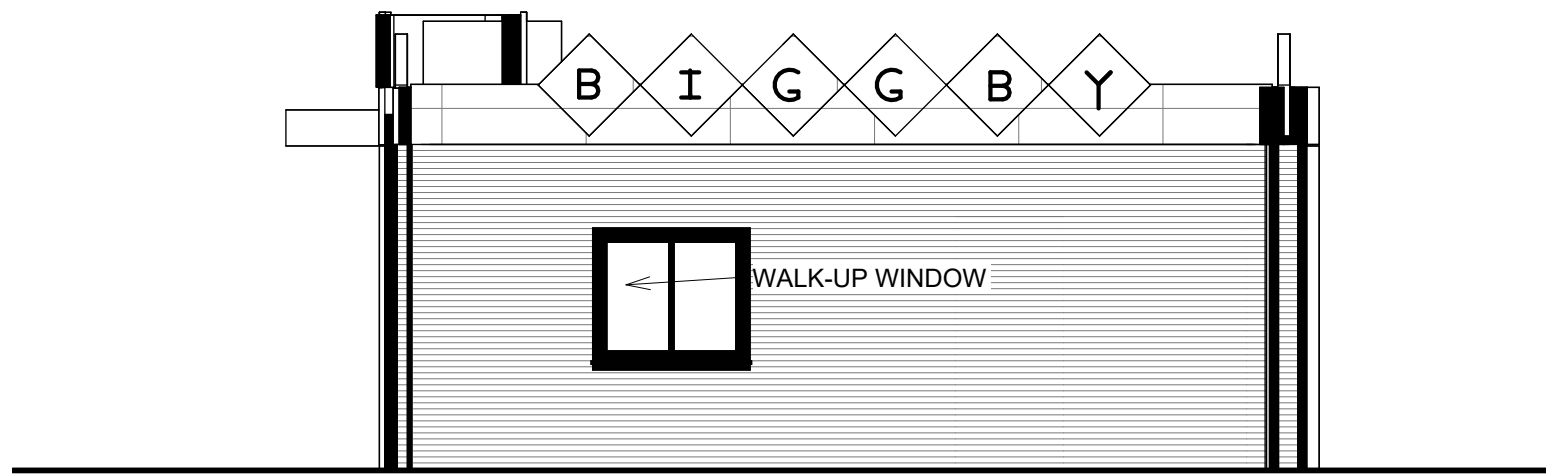


① East
 3/16" = 1'-0"


BIGBY RENOVATIONS
 PRELIMINARY-NOT-FOR-CONSTRUCTION

JULY 11, 2023
 BUCHANAN, MICHIGAN

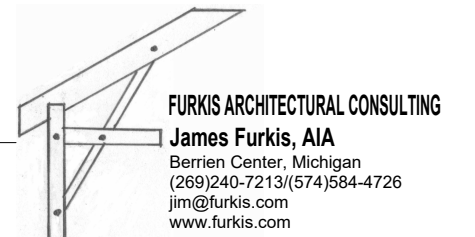


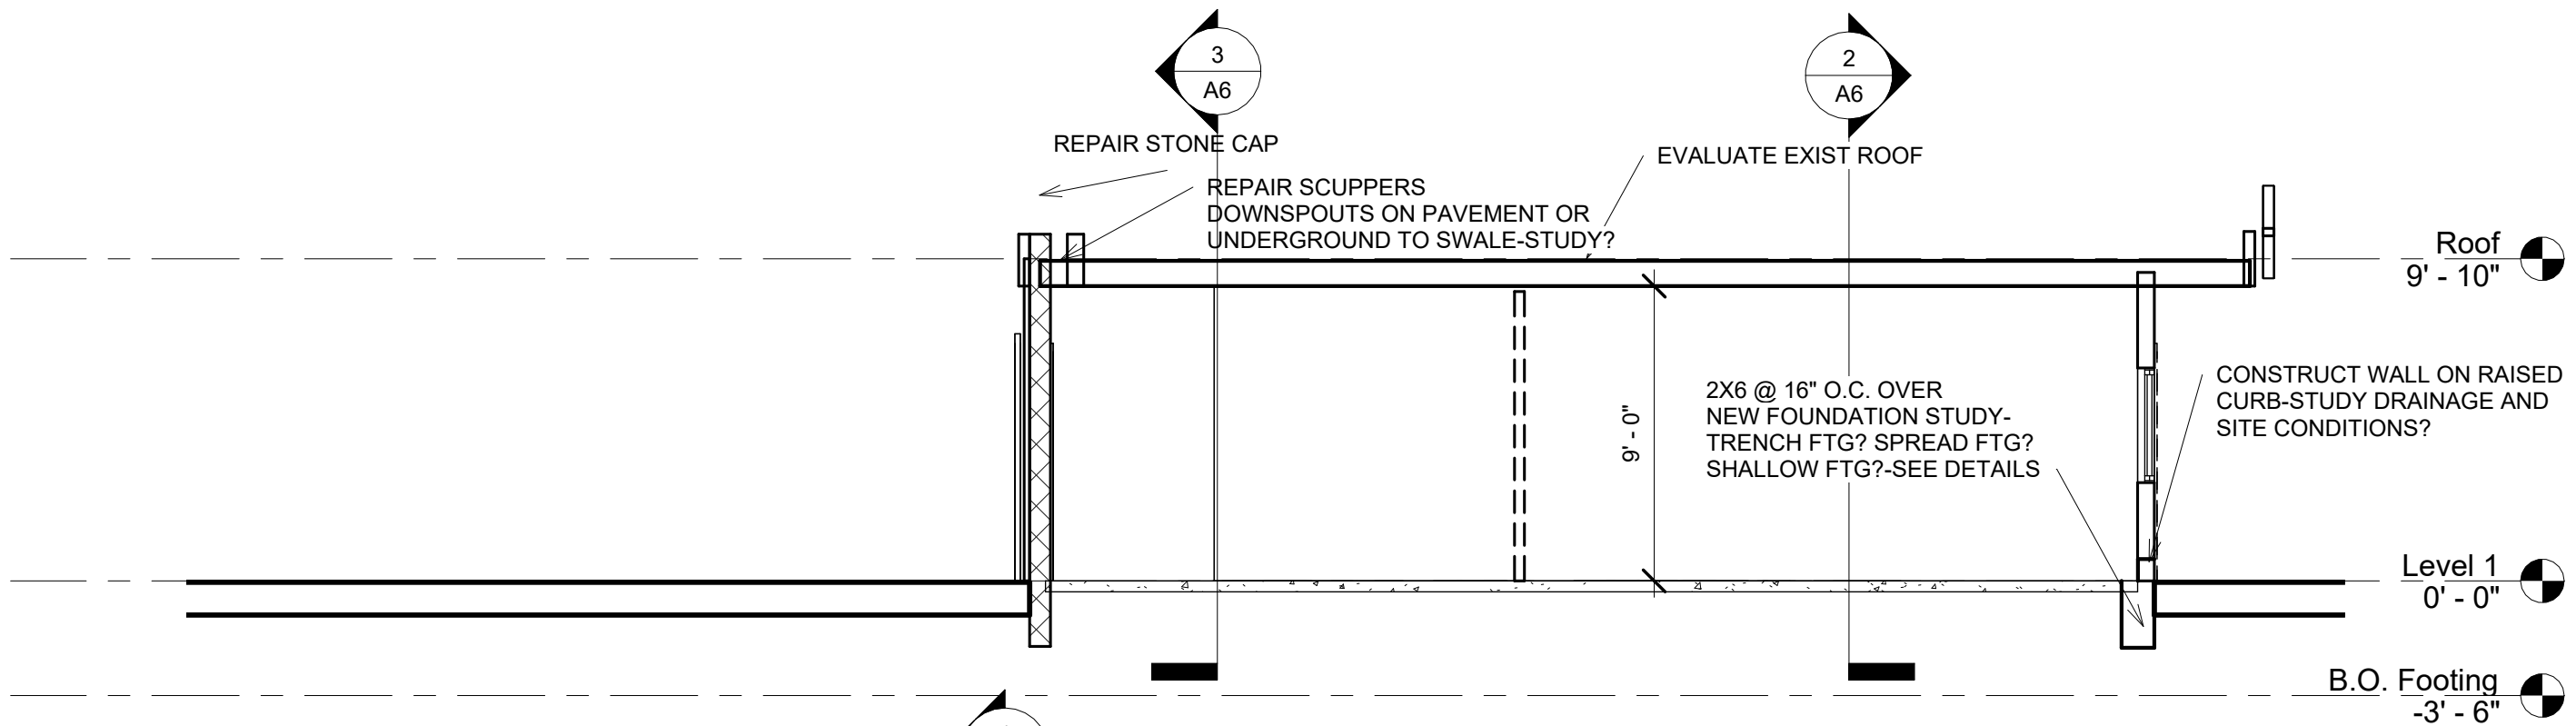


1 Section 1
3/16" = 1'-0"

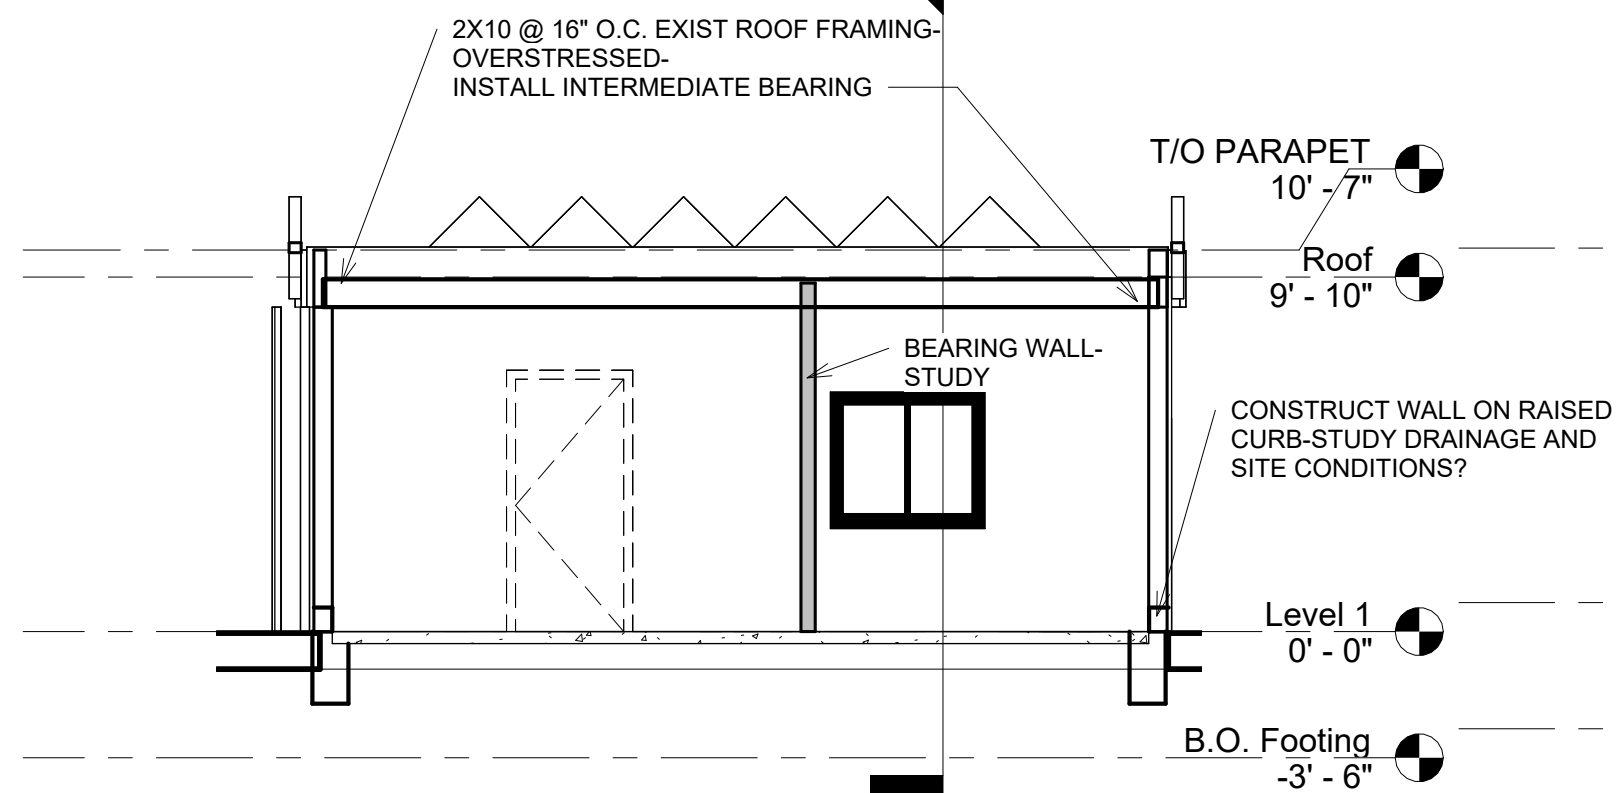


2 Section 3
3/16" = 1'-0"

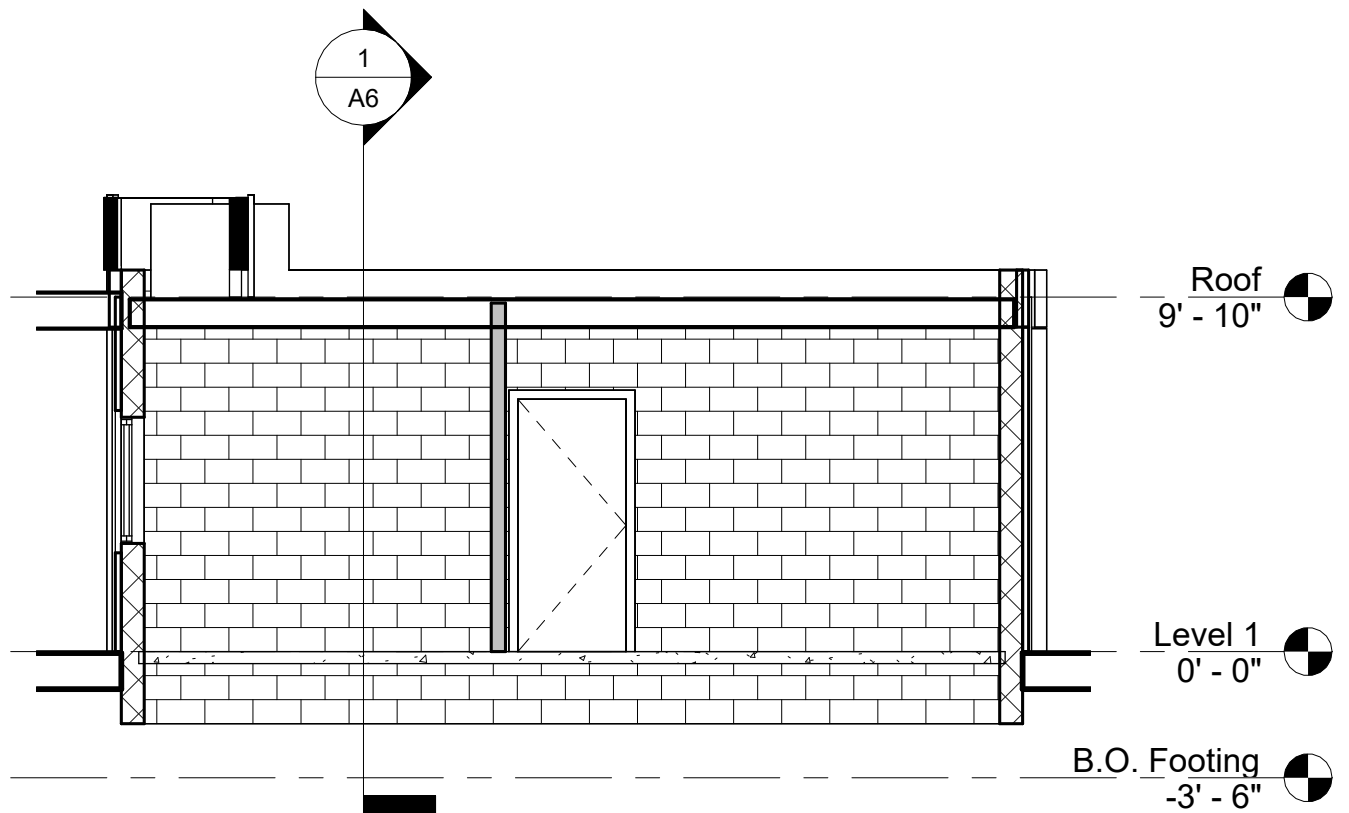


3 Section 5
3/16" = 1'-0"

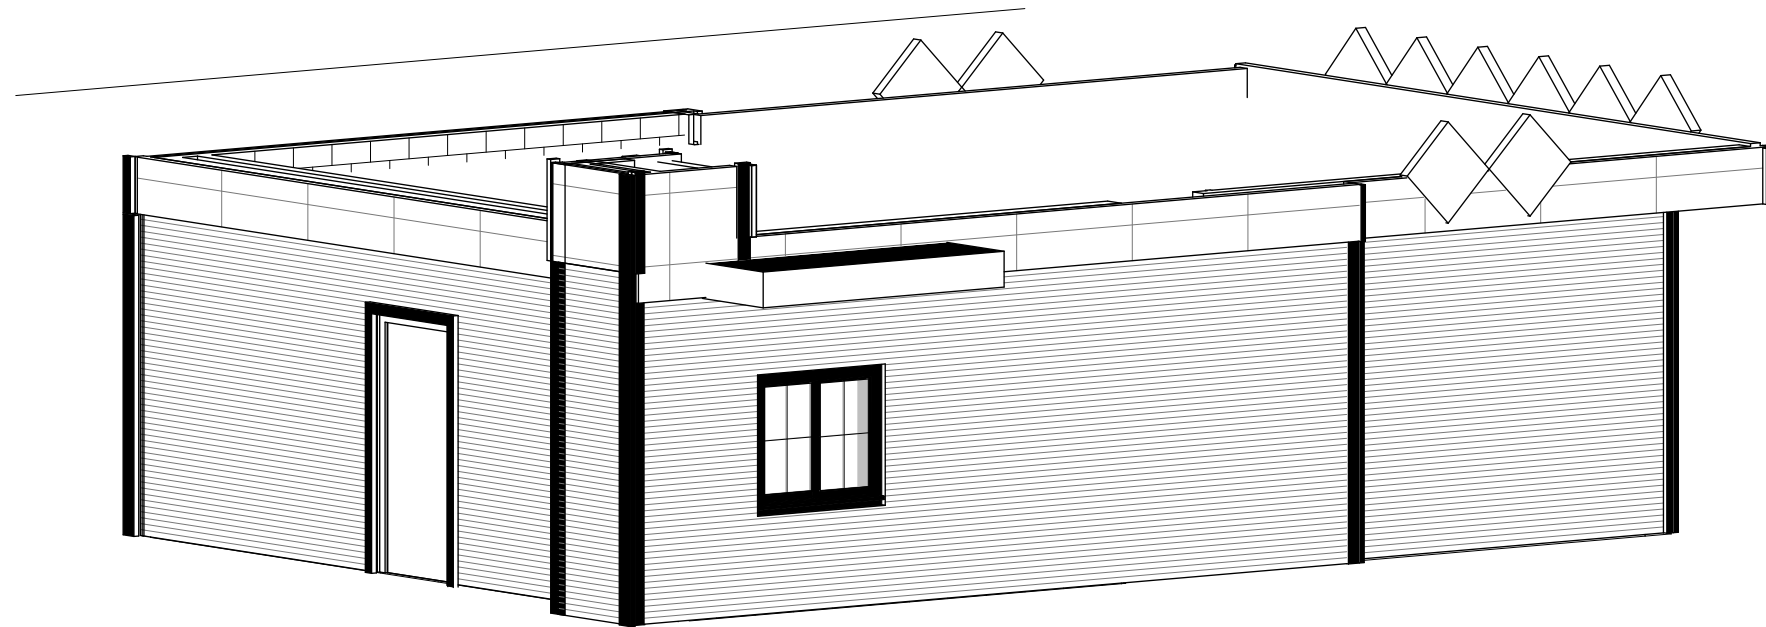


① LOOKING NORTHEAST

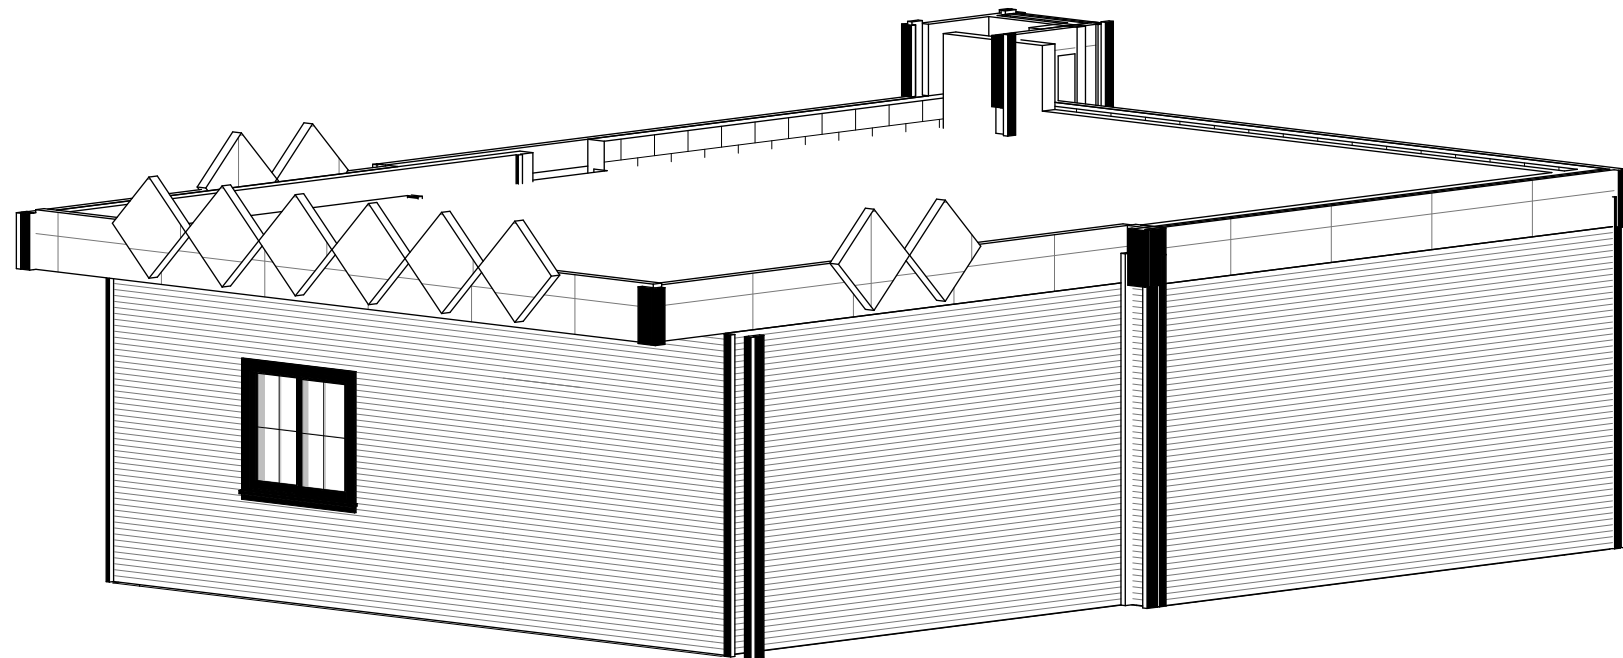

② LOOKING SOUTHWEST

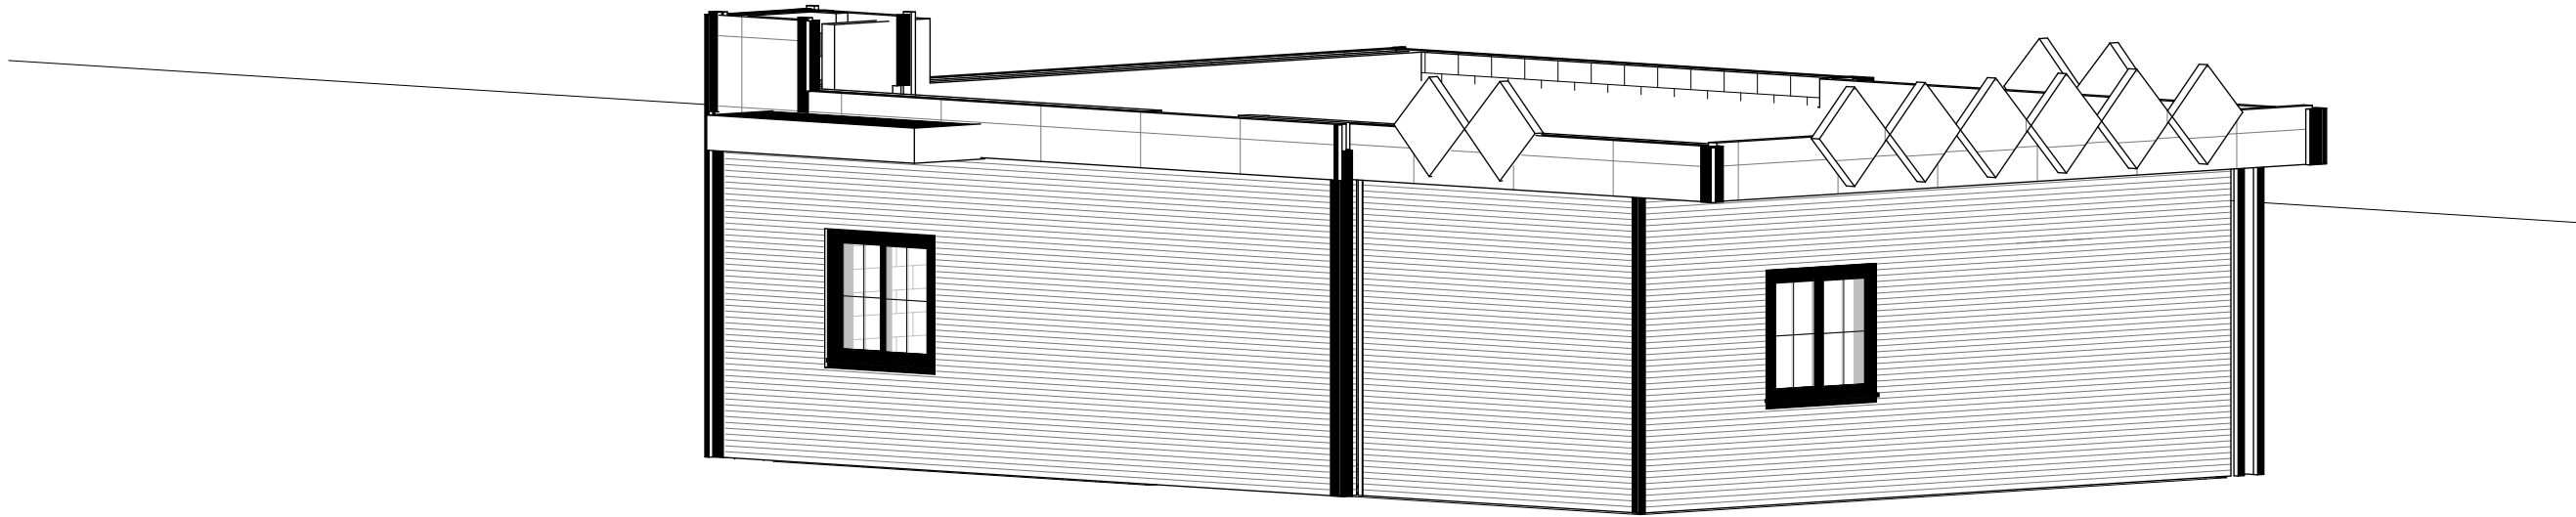

① LOOKING NORTHWEST

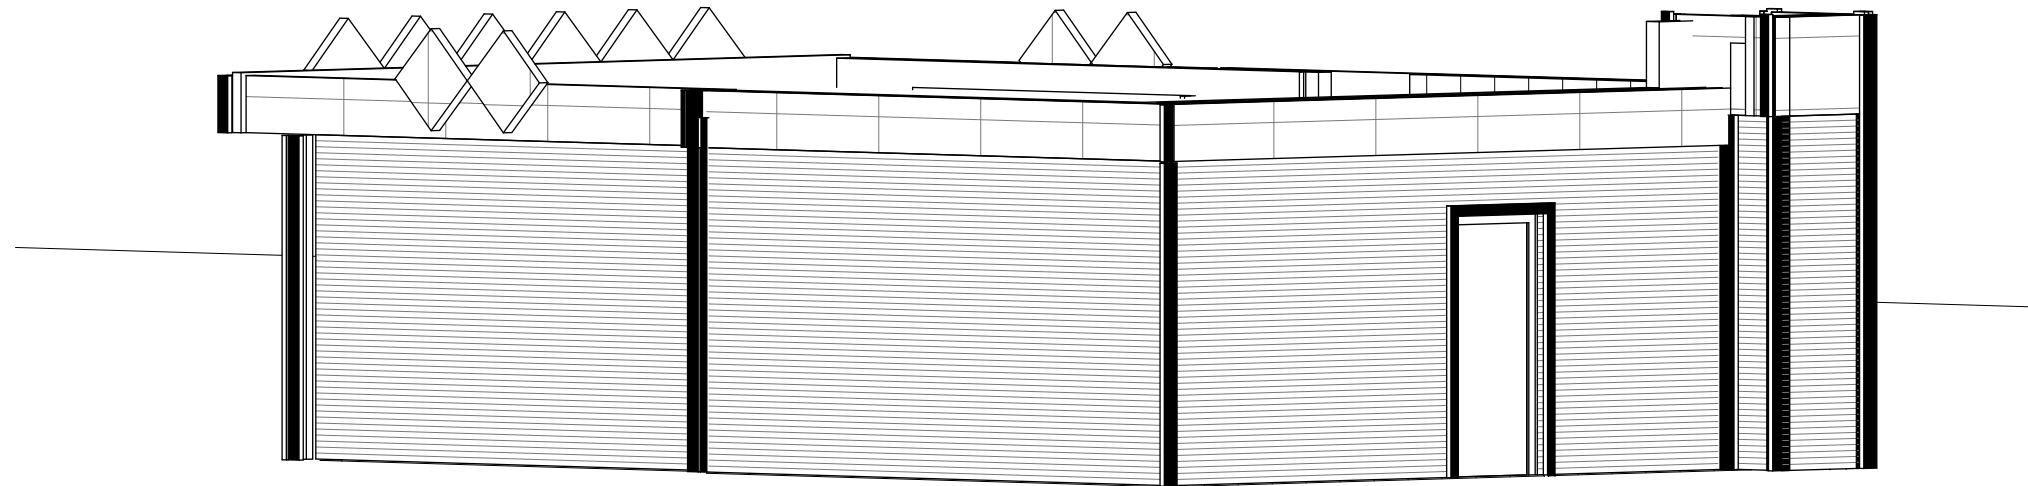

② LOOKING SOUTHEAST

BIGBY RENOVATIONS
PRELIMINARY-NOT-FOR-CONSTRUCTION

JULY 11, 2023
BUCHANAN, MICHIGAN

