

City of Buchanan

Berrien County, Michigan

Wastewater Collection System

Map 2: Pipe Diameter


Prein&Newhof

November 2018
2130386



600 300 0 600 Ft

Scale: 1" = 600'

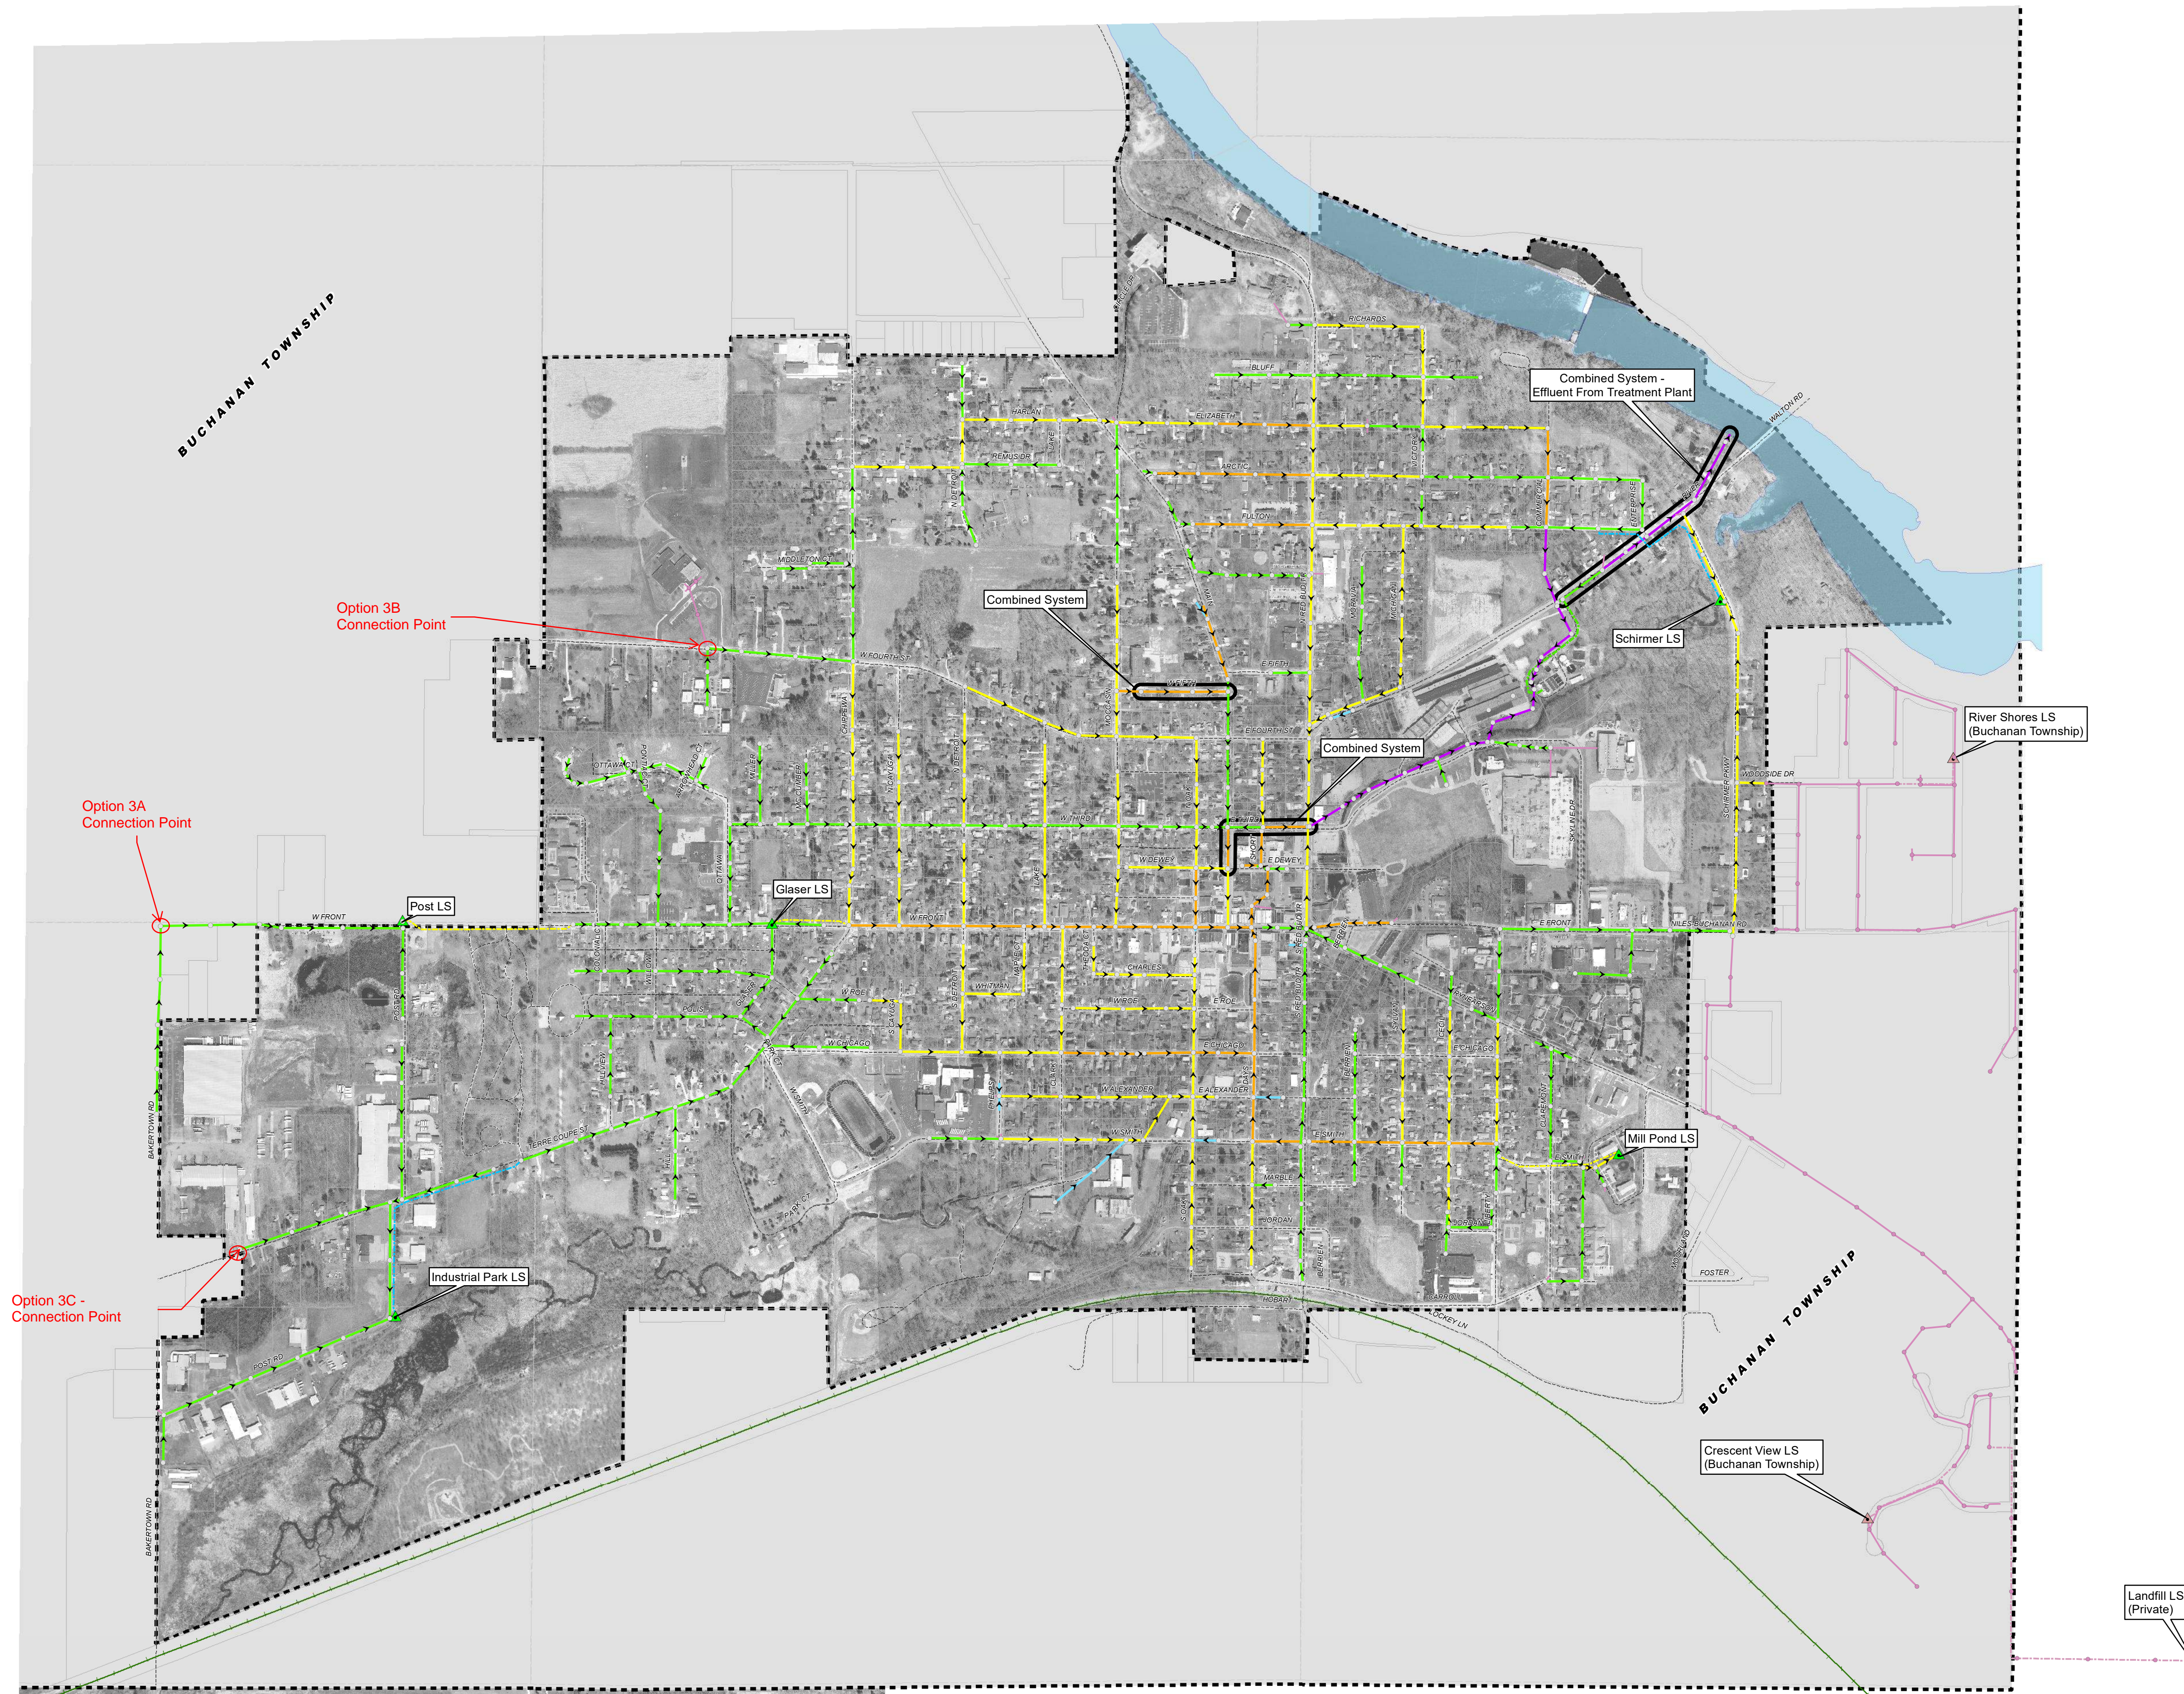

LEGEND

Gravity Sewer - Diameter

- 6"
- 8"
- 10"
- 12"
- 15" & 18"

Force Main - Diameter

- 4"
- 6"
- 12"

- City of Buchanan Sanitary Manhole
- City of Buchanan Lift Station
- Sanitary Manhole Owned by Others
- Lift Station Owned by Others
- Sanitary Sewer Owned by Others
- Force Main Owned by Others
- City of Buchanan Limits