
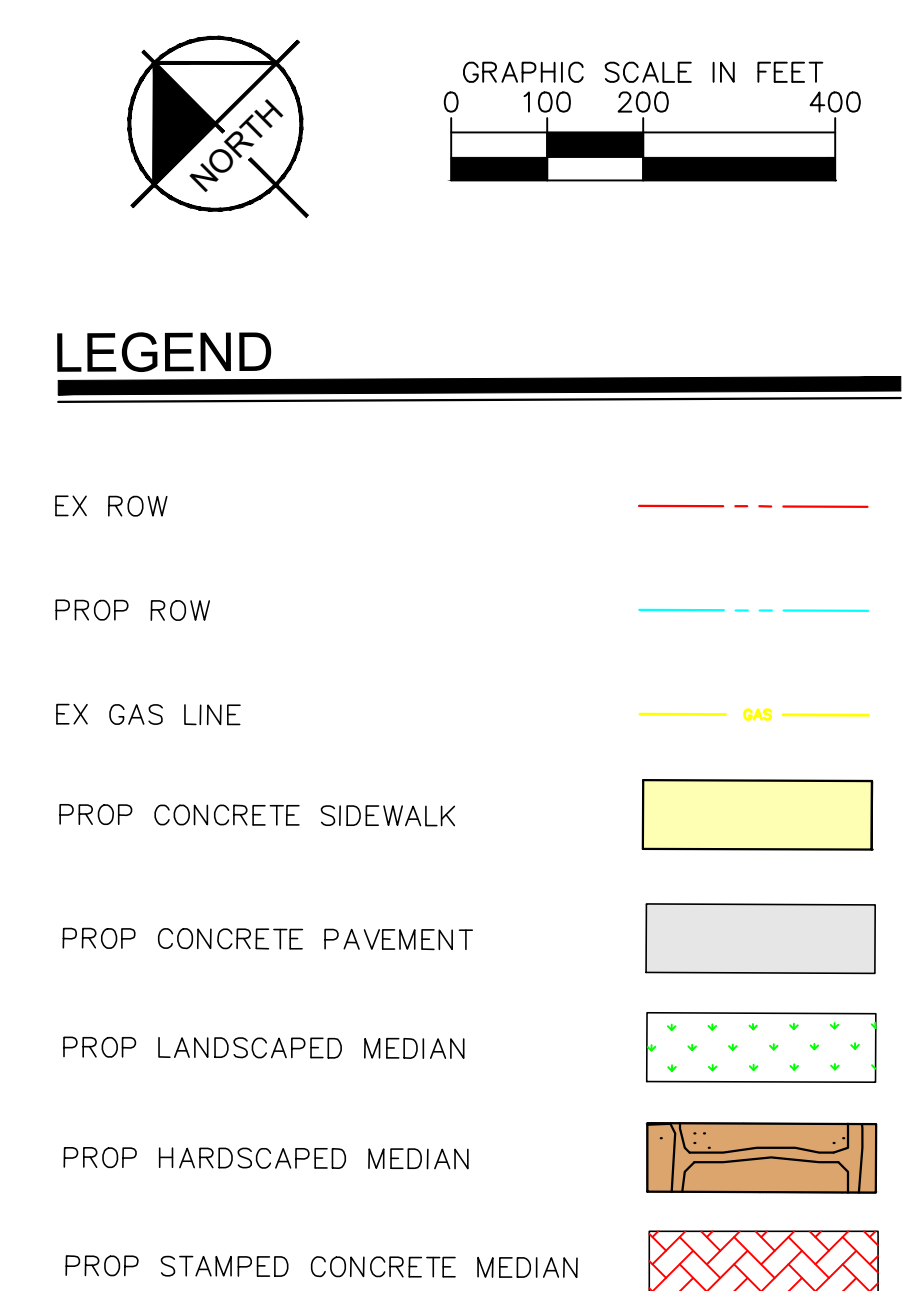
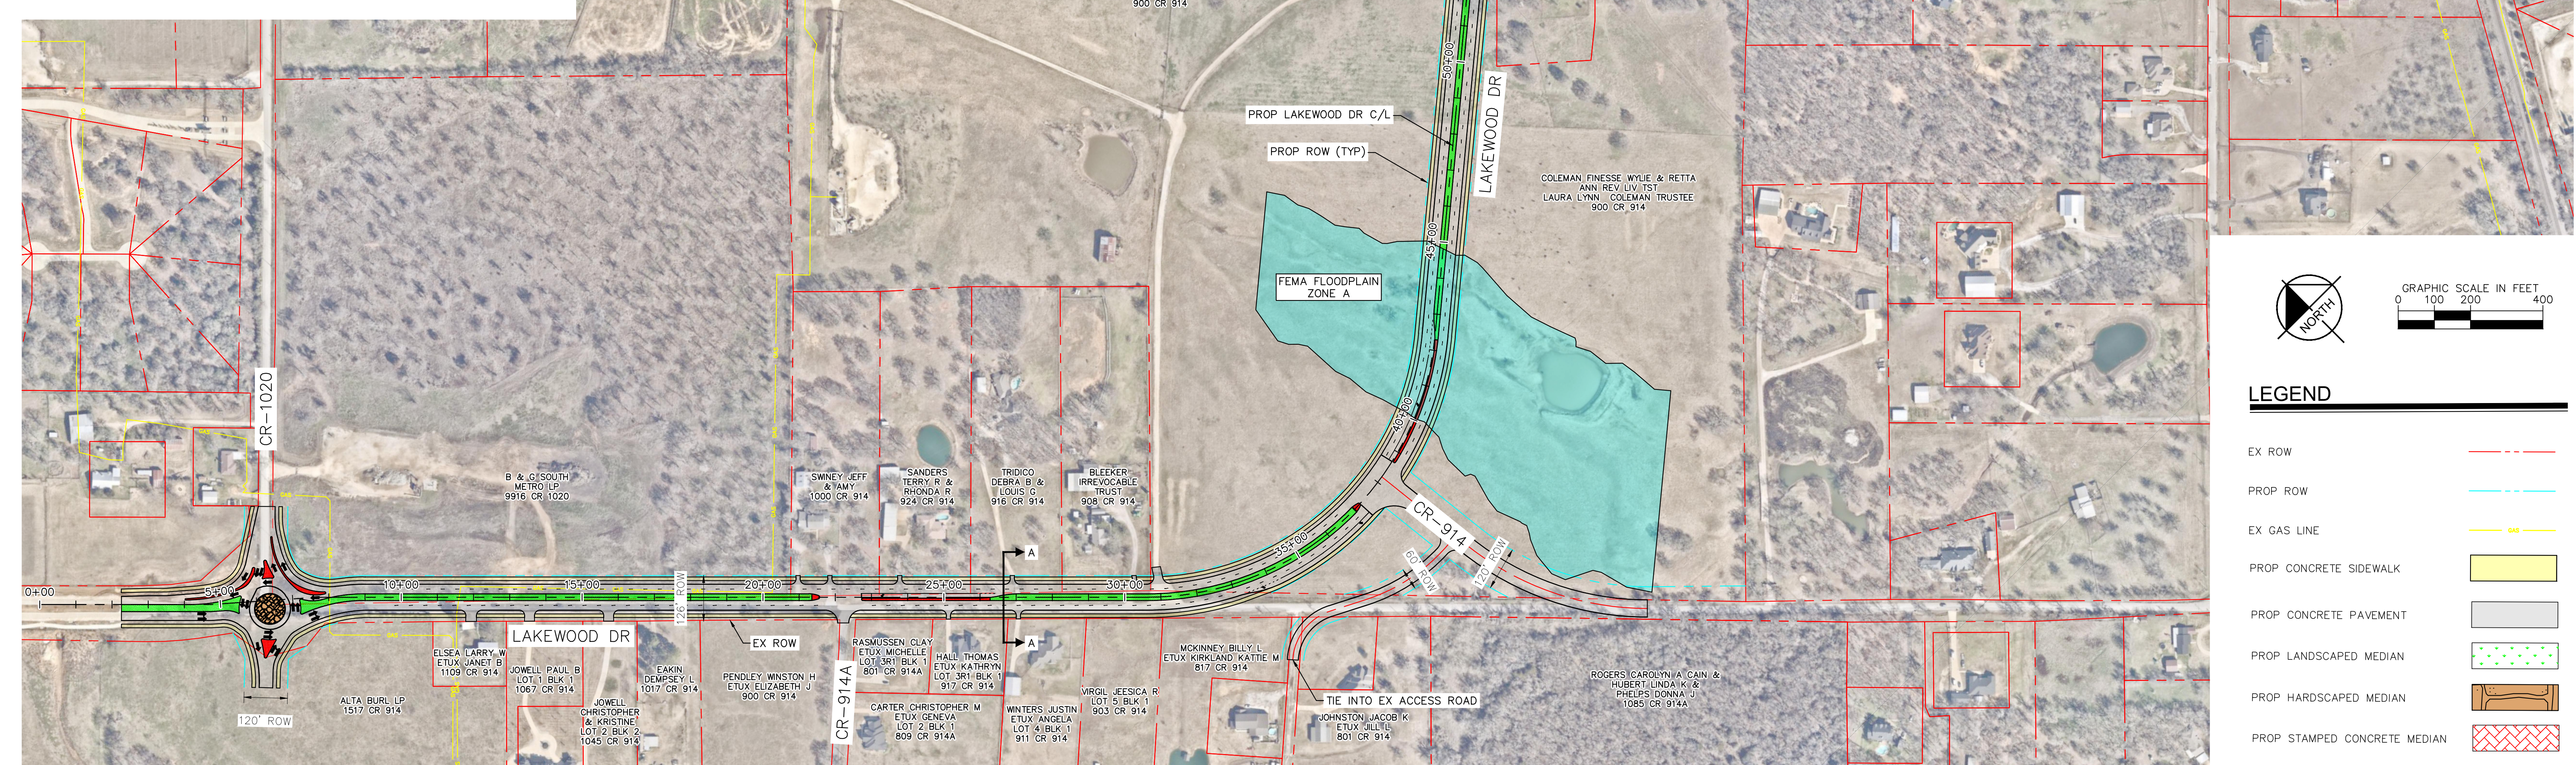


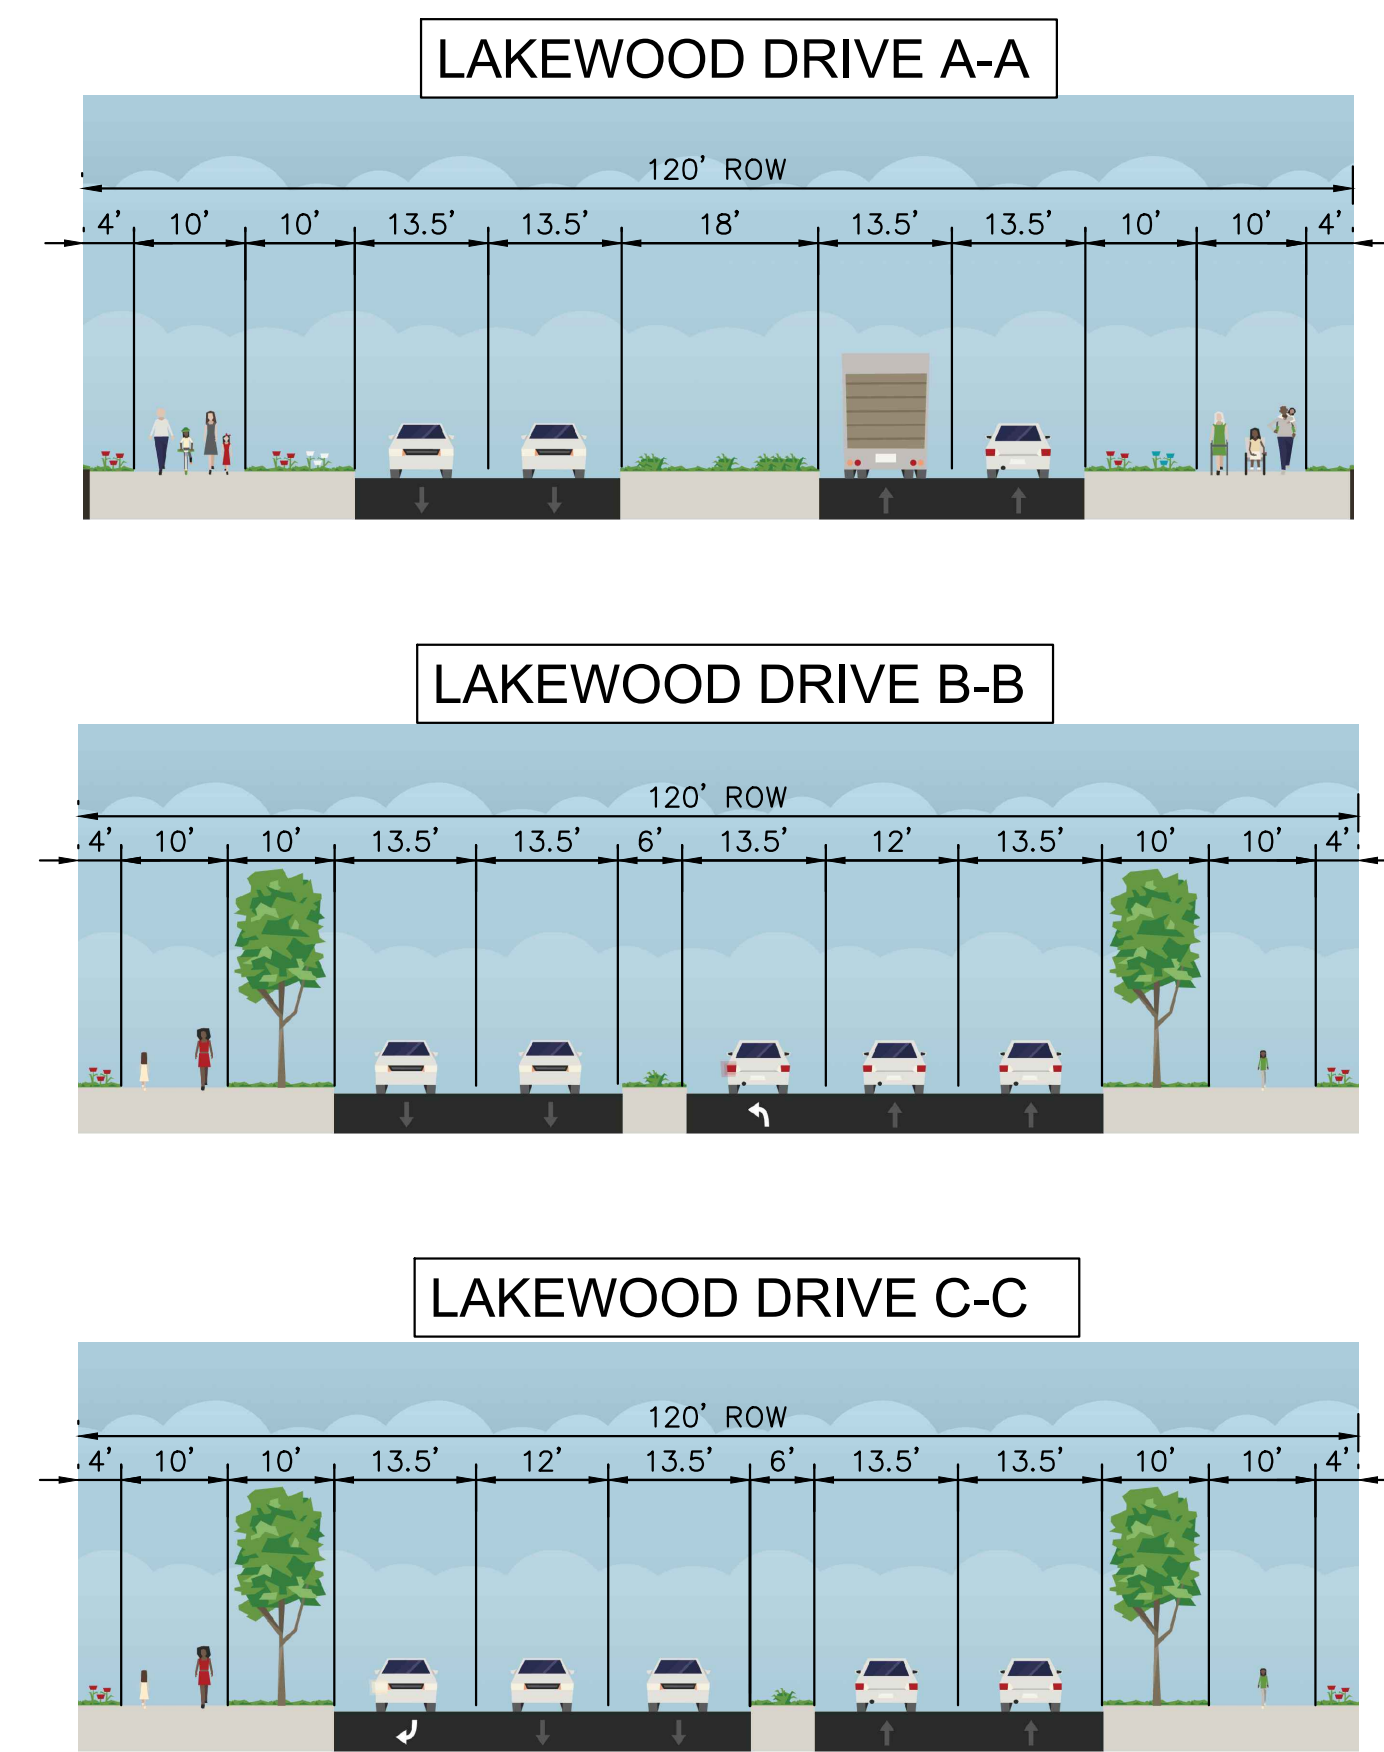

LAKEWOOD DRIVE ALIGNMENT STUDY OVERALL LAYOUT