


# Art Proof:

ALL PROOFS provided via email are for checking content only...


THEY ARE NOT MEANT FOR COLOR OR PRINT QUALITY. Please review

proof(s) carefully as (Southern Sign Services) is not responsible for errors once art has been approved. Be sure to check: Layout, Spelling, Capitalization, Punctuation, Phone #'s, & verification of Colors before approving. Once you have reviewed your art proof, please sign & email back. DUE TO DIFFERENCES IN INDIVIDUAL MONITORS & PRINTERS, ELECTRONIC PROOF COLORS MAY VARY FROM THE FINAL OUTPUT COLOR. Rendering may vary slightly from actual due to superimposing the drawing onto a photo.


**ELECTRICAL NOTES**  
 Sign Company DOES NOT provide primary electrical to sign.  
 Power to the sign must be done by a licensed electrical contractor or licensed electrician.  
 Each sign must have: 1. A minimum of one dedicated 120V 20A circuit  
 2. Junction box installed within 6 feet of sign  
 3. Three wires: Line, Ground, Neutral

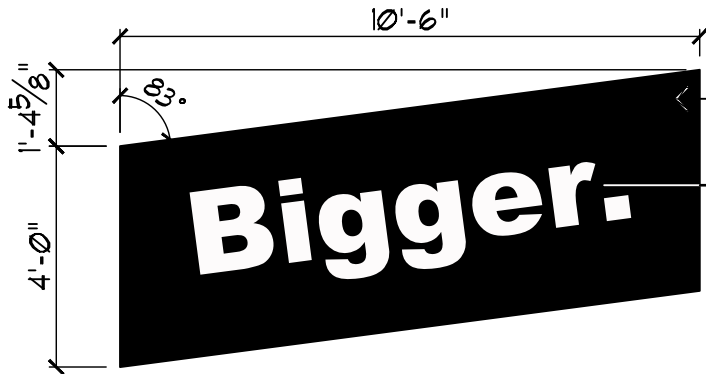

BLACK FLAT PANEL ACM  
 18" HI WHITE VINYL LETTER ARIAL BLACK  
 42 SF

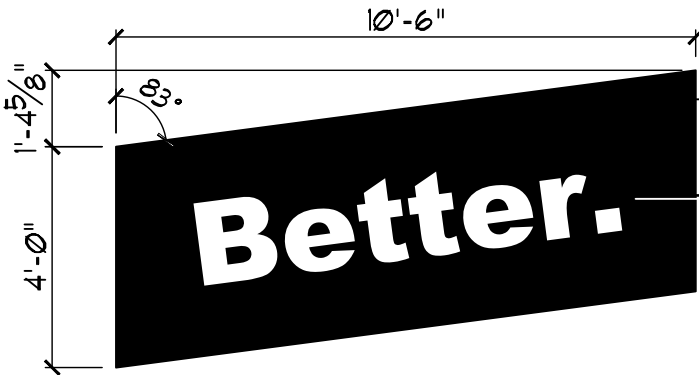

BLACK FLAT PANEL ACM  
 18" HI WHITE VINYL LETTERS ARIAL BLACK  
 42 SF

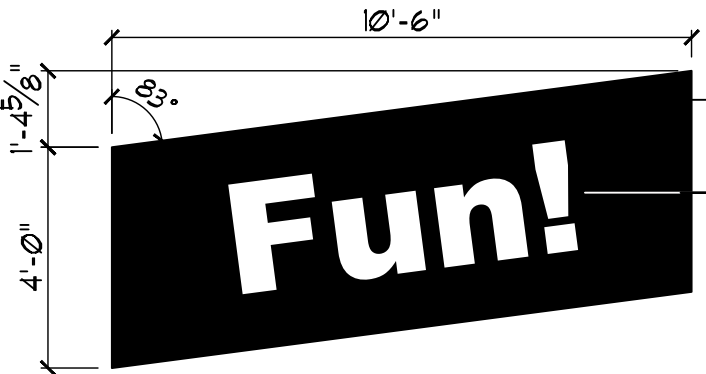


BLACK FLAT PANEL ACM  
 18" HI WHITE VINYL LETTER ARIAL BLACK  
 42 SF

CUSTOMER	<b>Alley Cats</b>	DATE:	<b>9/21/2023</b>
LOCATION		SKETCH #	
CITY/STATE	<b>Burleson, Tx</b>	OA SQ FT	<b>42</b>

NOTE: THIS DRAWING IS THE PROPERTY OF SOUTHERN SIGN SERVICES AND ALL RIGHTS TO IT'S REPRODUCTION AND DISPLAY ARE RESERVED BY SOUTHERN SIGN SERVICES

<b>APPROVAL</b>	
CUSTOMER	DATE
LANDLORD	DATE

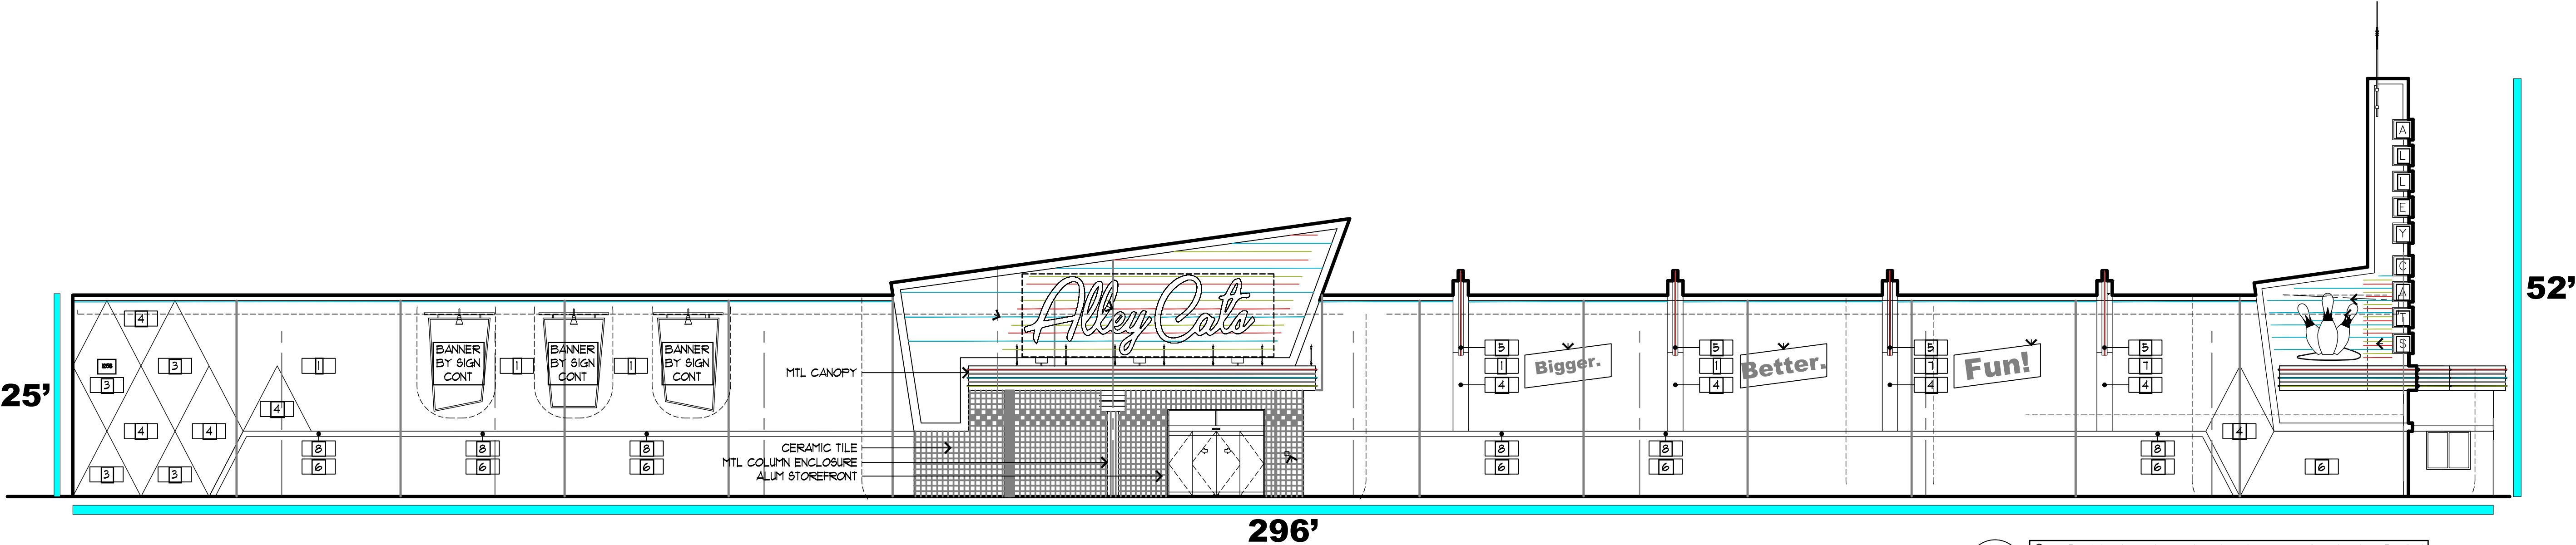

25'


52'

296'

D SOUTH ELEVATION  
A201 SCALE: 3/32" = 1'-0"

**Banners • Mounted to frames installed by GC**

7' 6 1/2"

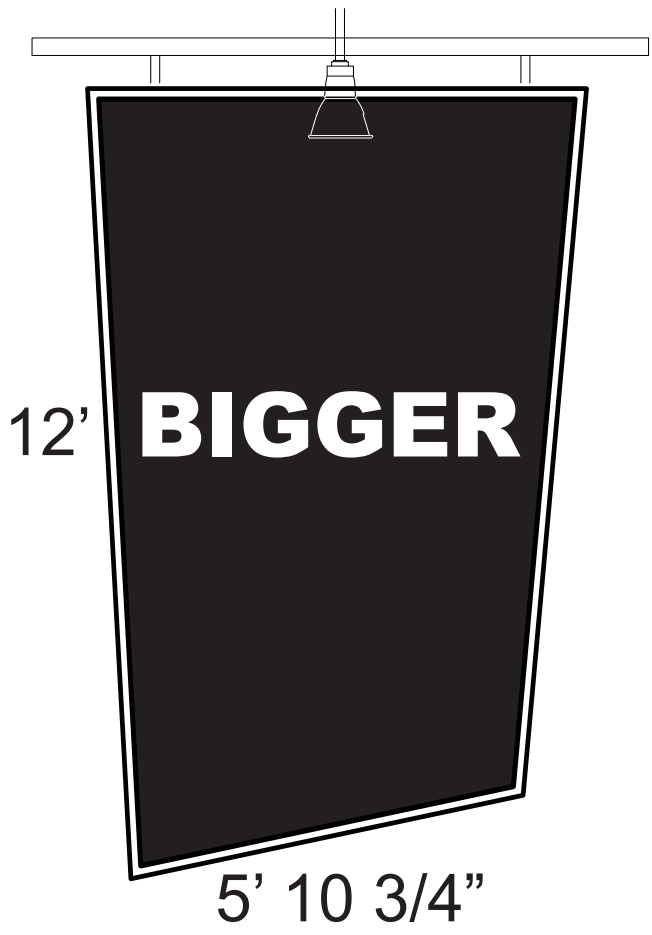

**Bigger**  
Sq Ft: 90.5

7' 6 1/2"



**Bigger**  
Sq Ft: 84.6

7' 6 1/2"



**Bigger**  
Sq Ft: 90.5

**B & S SOUTHERN SIGN & CRANE SERVICES**  
 YOUR SIGN IS OUR IMAGE!  
 MANUFACTURE • INSTALLATION • SERVICE  
 Office: 6530 W Hwy 377,  
 Suite 112, Tolar, Tx, 76476  
 Shop: 300 Cox Crossing, Tolar, Tx 76476  
**817-573-1888**

Client Name:  
**Alley Cats**

Location:  
**Burleson, Tx**

**Date: 9/21/2023**

**Drawing #: 1**

- .....  
Client Approval
- .....  
Landlord Approval

Sales Rep:  
**Brian Cox Sr.**

Designer:  
**Brian Cox Jr.**

MEMBER  
INTERNATIONAL SIGN ASSOCIATION

UL LISTED


# Art Proof:

ALL PROOFS provided via email are for checking content only...


THEY ARE NOT MEANT FOR COLOR OR PRINT QUALITY. Please review

proof(s) carefully as (Southern Sign Services) is not responsible for errors once art has been approved. Be sure to check: Layout, Spelling, Capitalization, Punctuation, Phone #'s, & verification of Colors before approving. Once you have reviewed your art proof, please sign & email back. DUE TO DIFFERENCES IN INDIVIDUAL MONITORS & PRINTERS, ELECTRONIC PROOF COLORS MAY VARY FROM THE FINAL OUTPUT COLOR. Rendering may vary slightly from actual due to superimposing the drawing onto a photo.


**ELECTRICAL NOTES**  
 Sign Company DOES NOT provide primary electrical to sign.  
 Power to the sign must be done by a licensed electrical contractor or licensed electrician.  
 Each sign must have: 1. A minimum of one dedicated 120V 20A circuit  
 2. Junction box installed within 6 feet of sign  
 3. Three wires: Line, Ground, Neutral

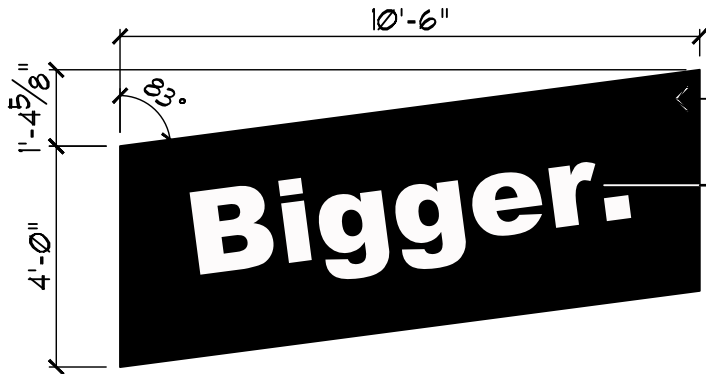

BLACK FLAT PANEL ACM  
 18" HI WHITE VINYL LETTER ARIAL BLACK  
 42 SF

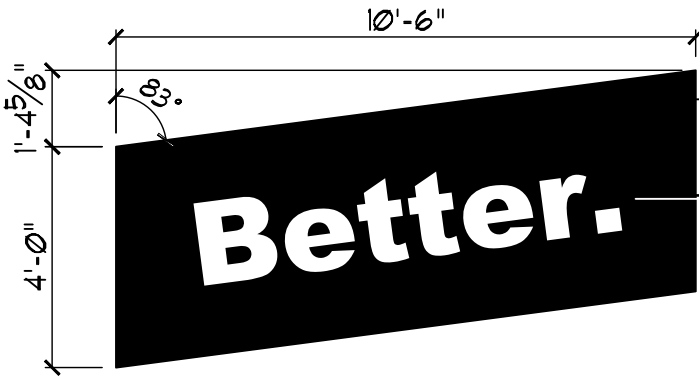

BLACK FLAT PANEL ACM  
 18" HI WHITE VINYL LETTERS ARIAL BLACK  
 42 SF

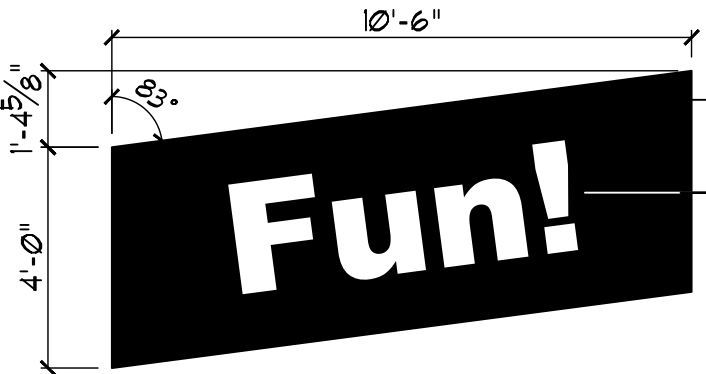


BLACK FLAT PANEL ACM  
 18" HI WHITE VINYL LETTER ARIAL BLACK  
 42 SF

CUSTOMER	<b>Alley Cats</b>	DATE:	<b>9/21/2023</b>
LOCATION		SKETCH #	
CITY/STATE	<b>Burleson, Tx</b>	OA SQ FT	<b>42</b>

NOTE: THIS DRAWING IS THE PROPERTY OF SOUTHERN SIGN SERVICES AND ALL RIGHTS TO IT'S REPRODUCTION AND DISPLAY ARE RESERVED BY SOUTHERN SIGN SERVICES

<b>APPROVAL</b>	
CUSTOMER	DATE
LANDLORD	DATE

52'

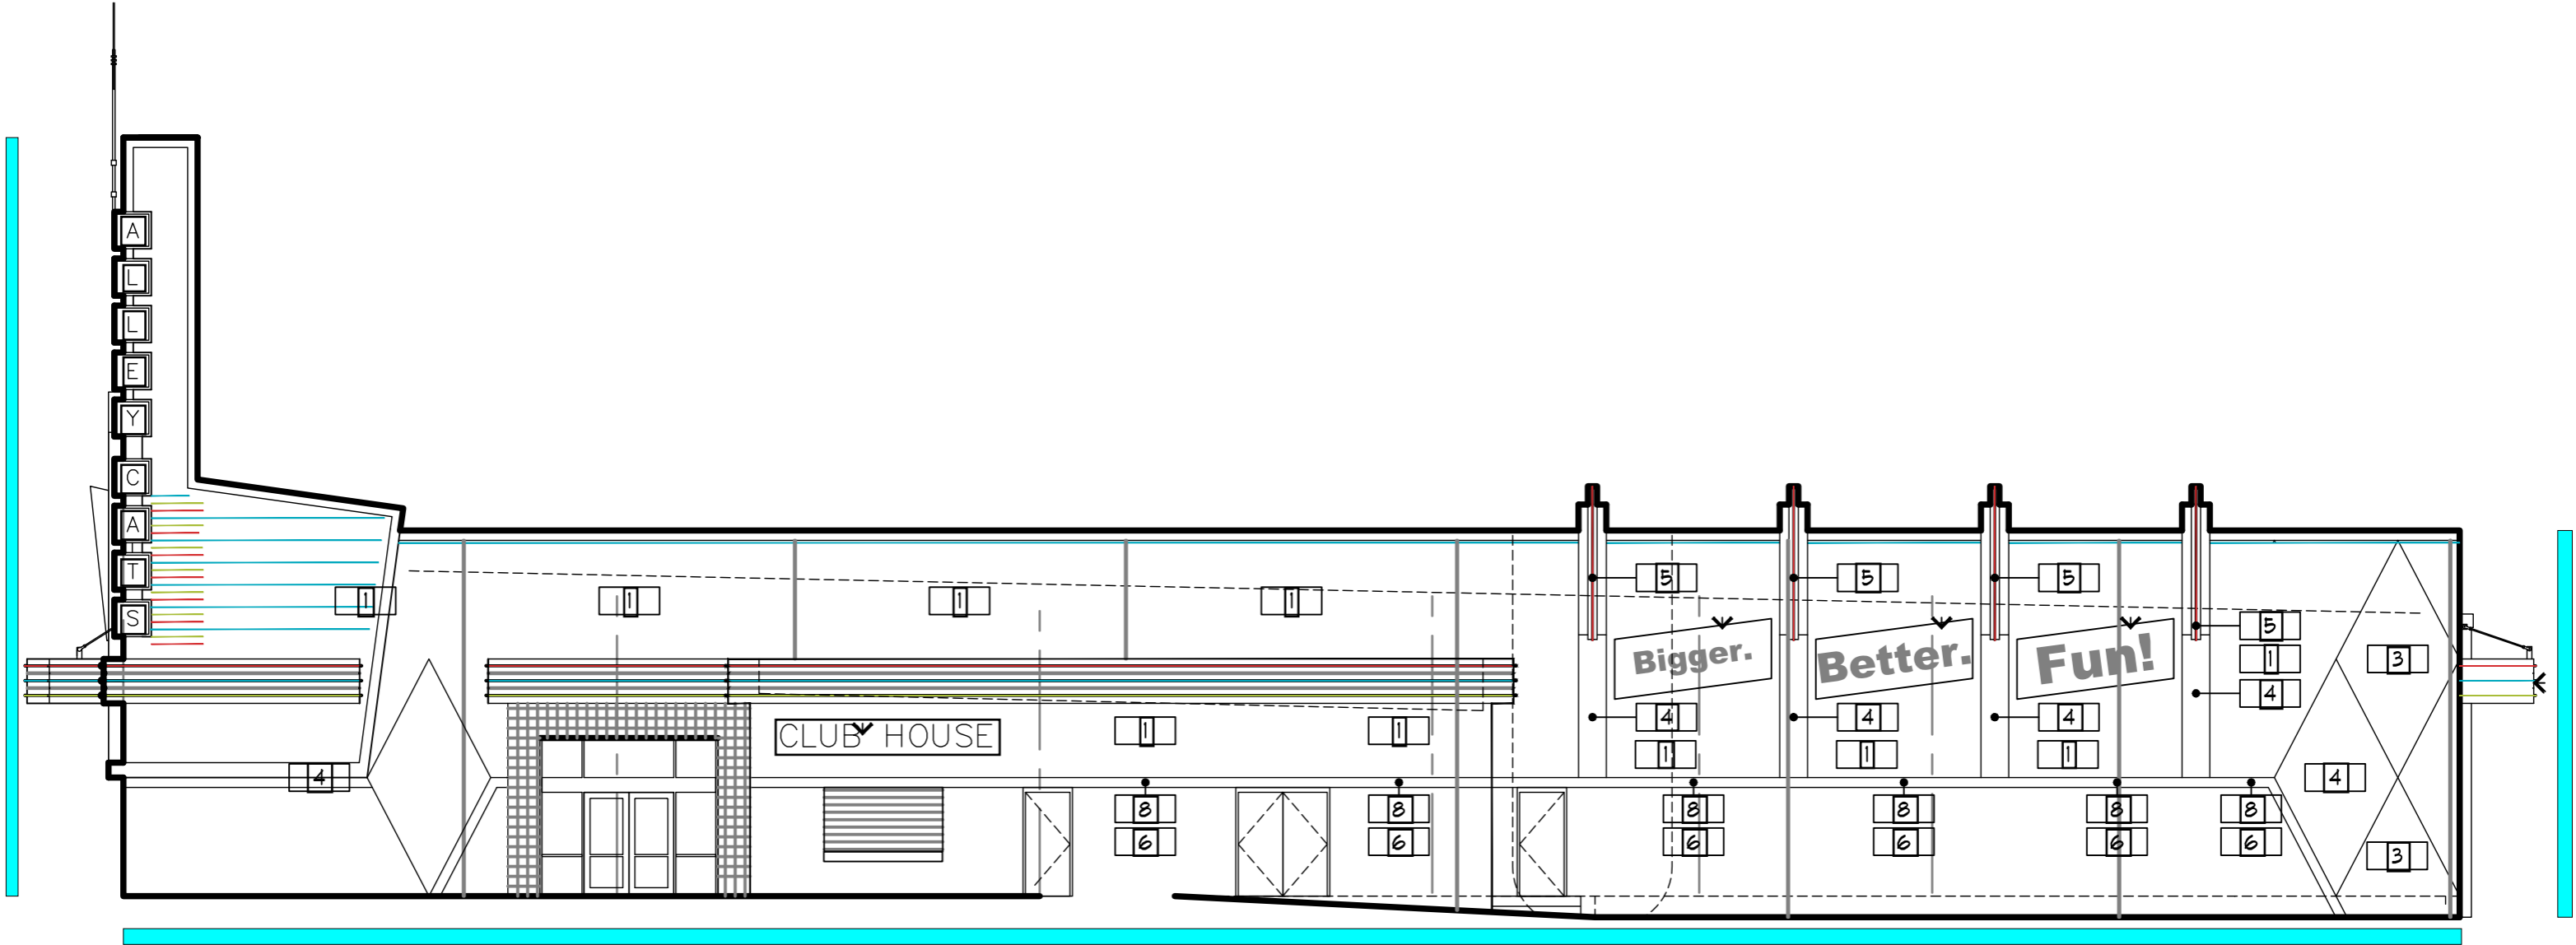

25'

160'

B	E A S T E L E V A T I O N
A20	SCALE: 3/32" = 1'-0"