


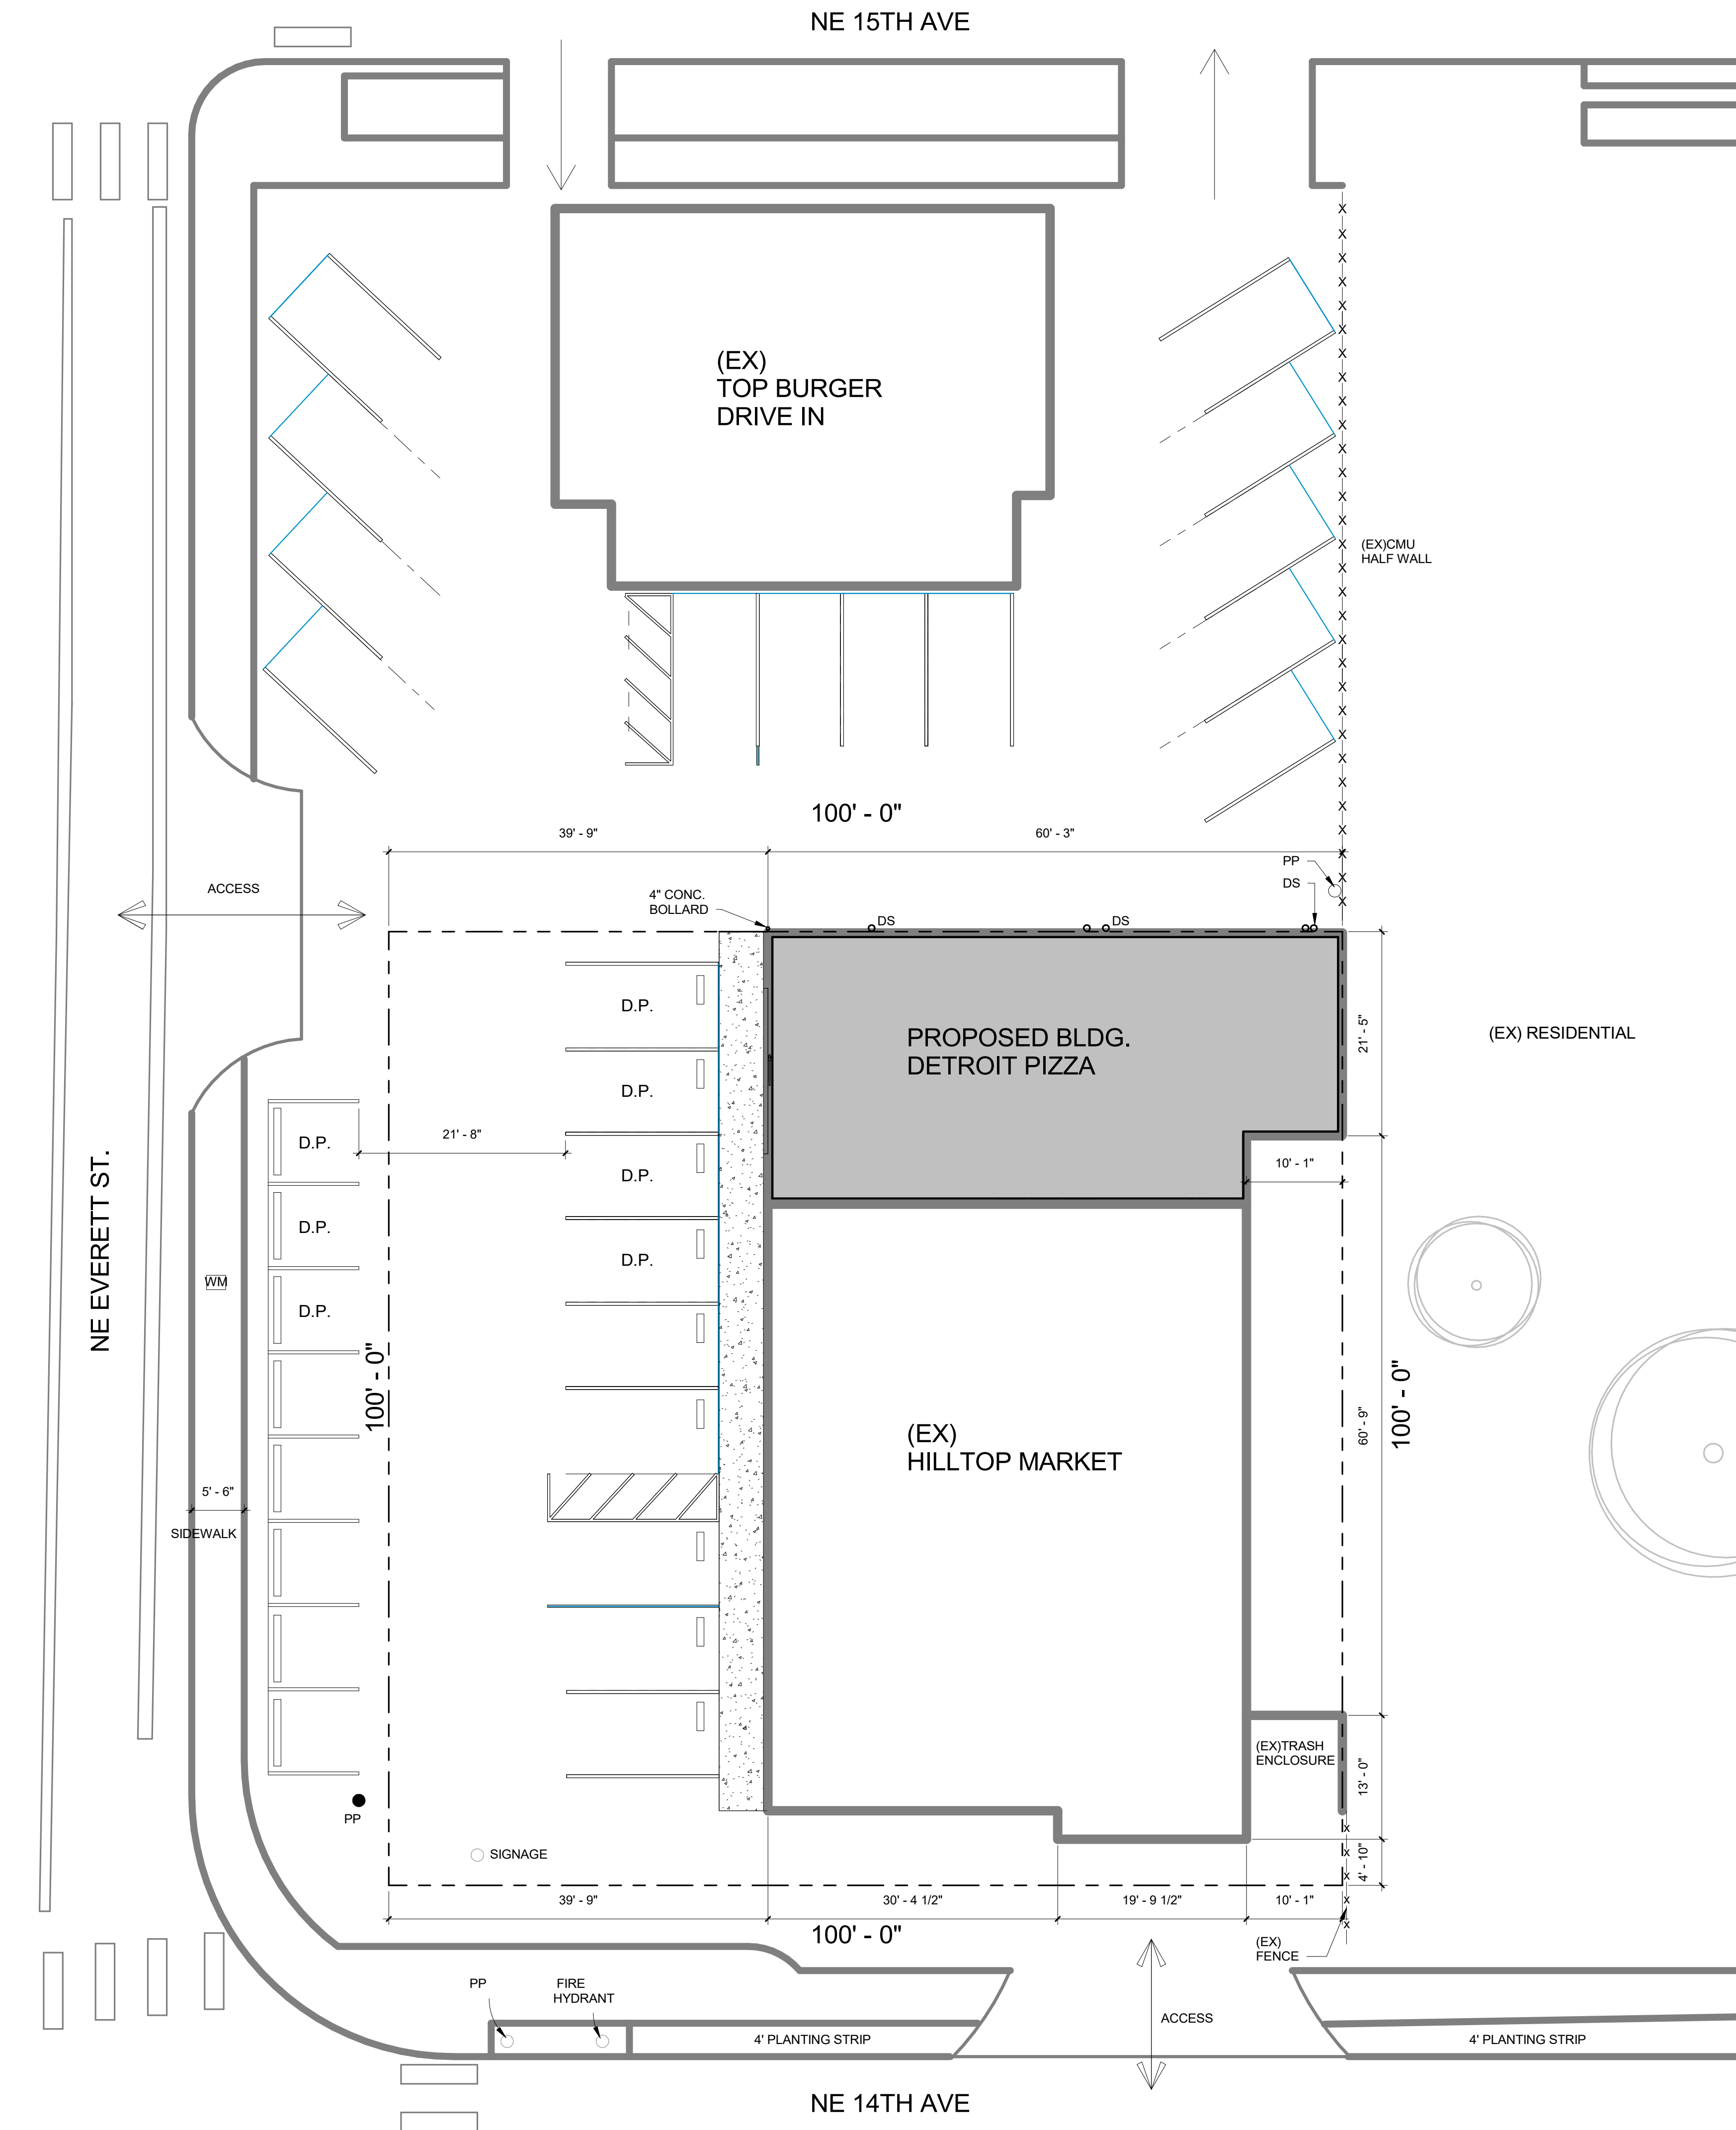


PROJECT DATA:


LOCATION:	1408 NE EVERETT ST, CAMAS, WA 98607	
PROPERTY ID:	81042000	
LEGAL DESCRIPTION:	COWANS ADD TO CAMAS LOTS 7 & 8 BLK 27	
ZONE:	NEIGHBORHOOD COMMERCIAL (NC)	
AREA:	LOT SIZE:	10,000 SF
	(EX) BUILDING AREA:	4,831 SF
	(NEW) BUILDING AREA:	0 SF

1 DETROIT PIZZA SITE PLAN
1" = 10'-0"




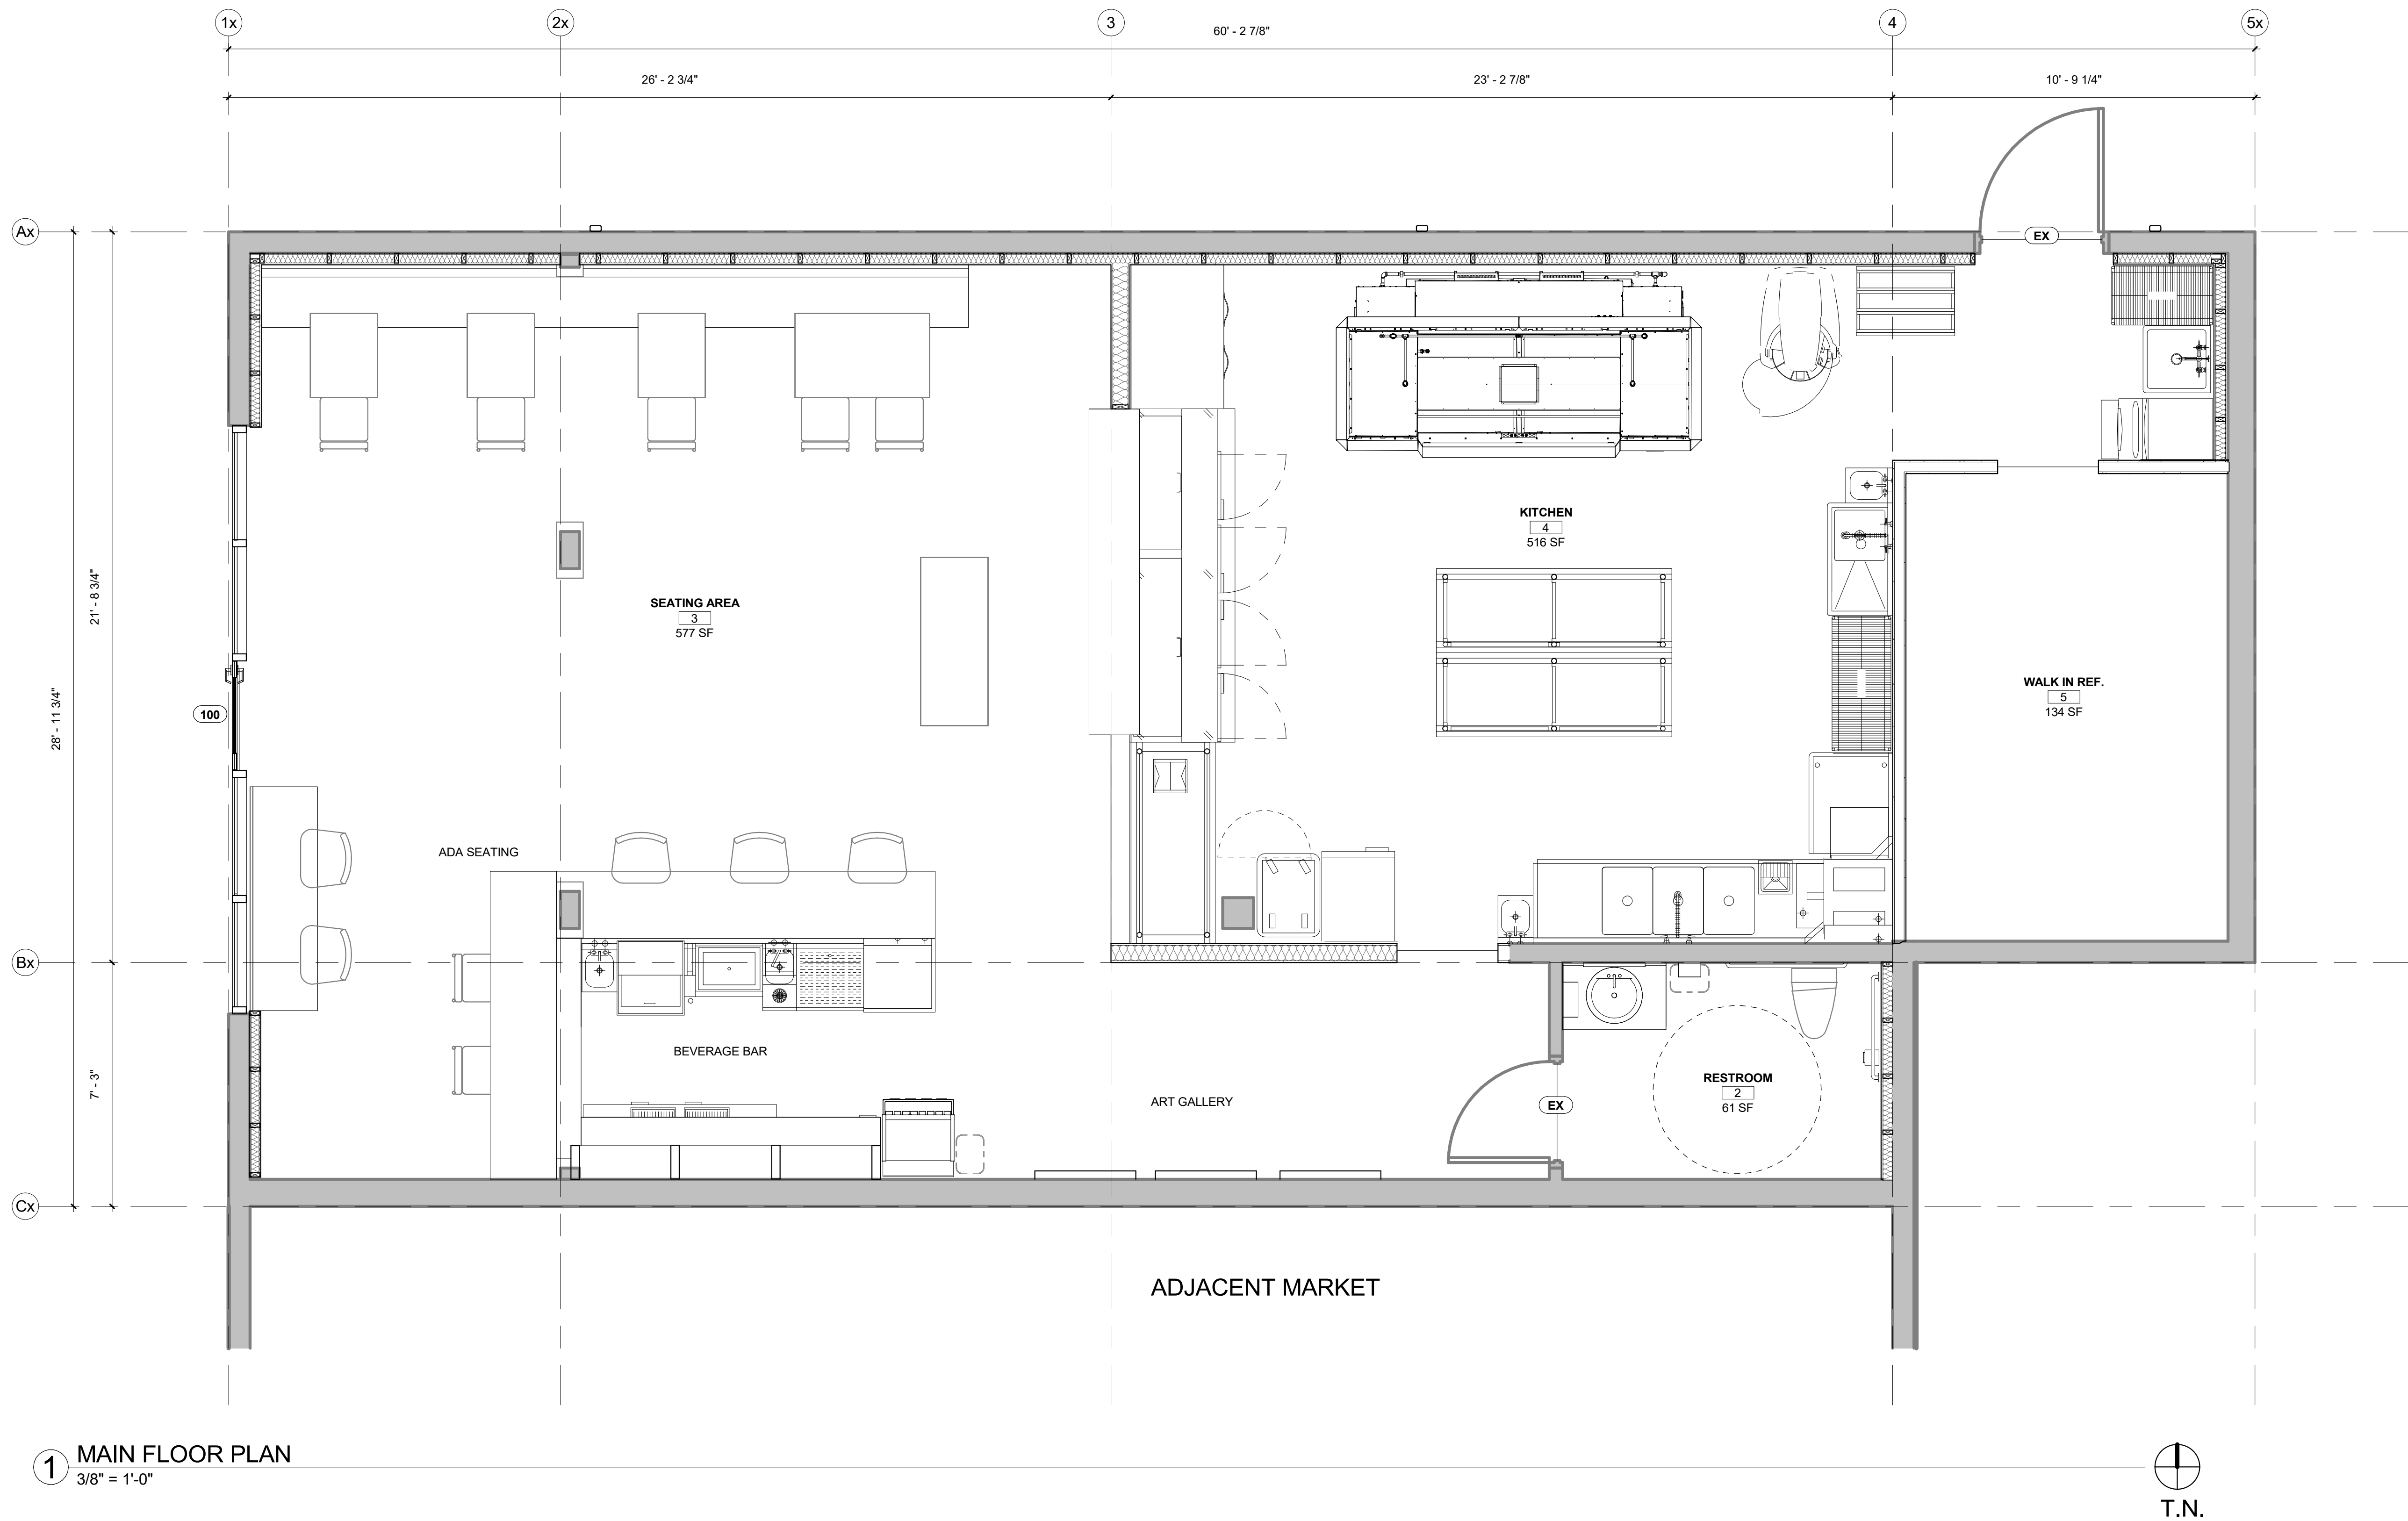


1 MAIN FLOOR PLAN
3/8" = 1'-0"

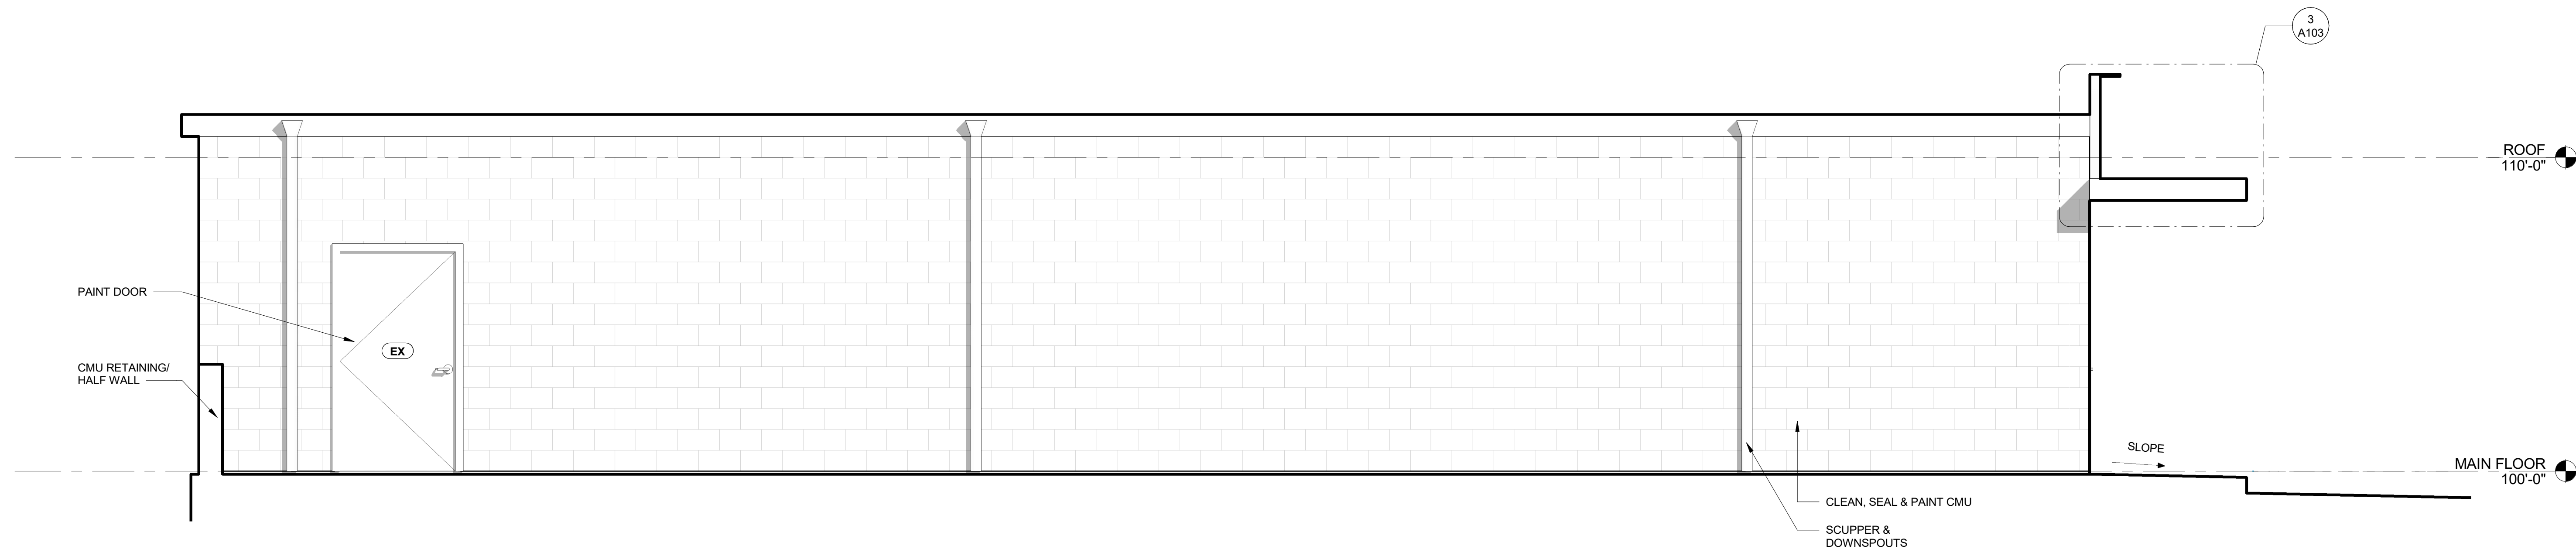

1 SOUTH ELEVATION
3/8" = 1'-0"

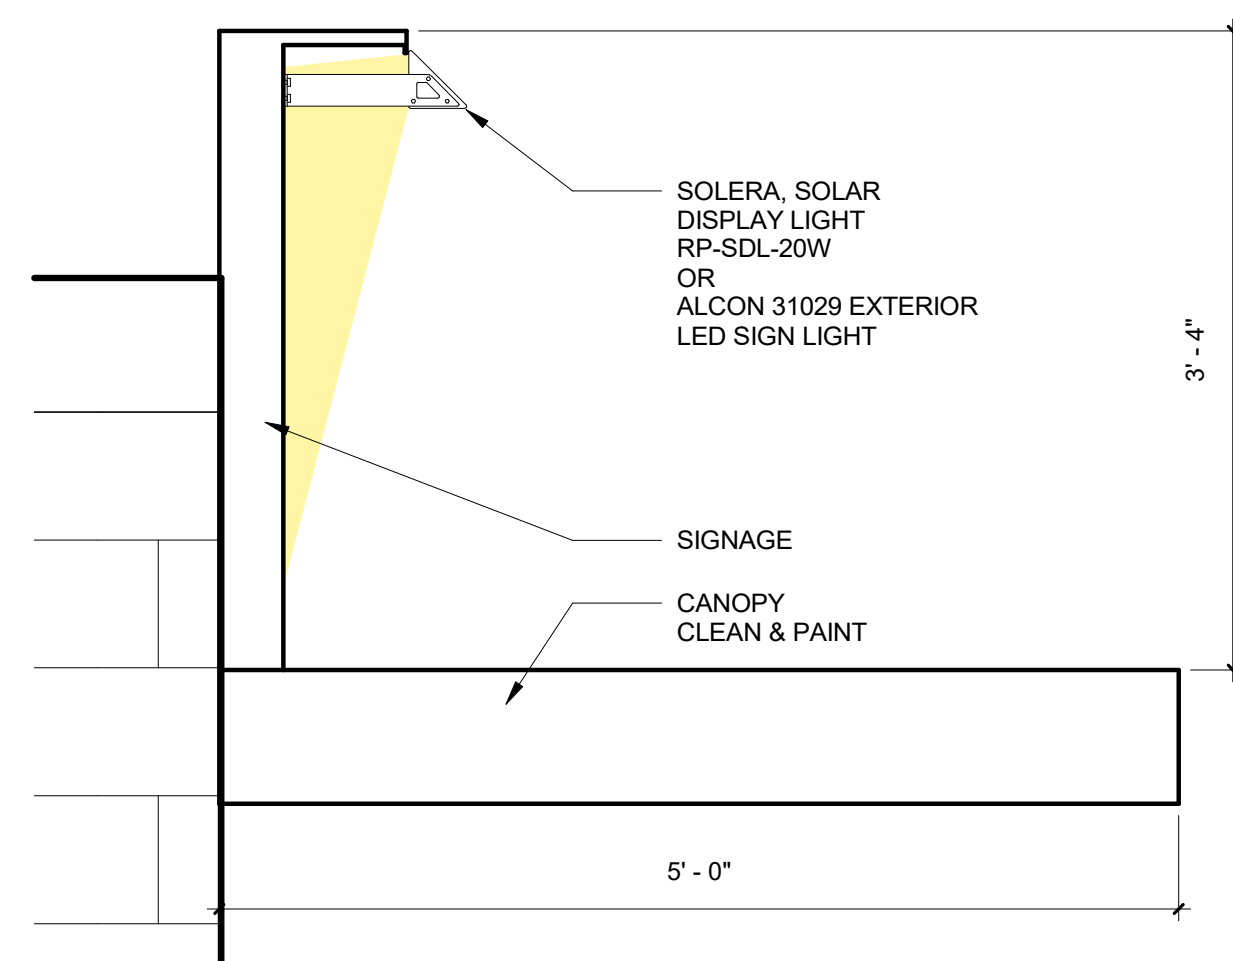

3 SIGNAGE LIGHTING DETAIL
1" = 1'-0"

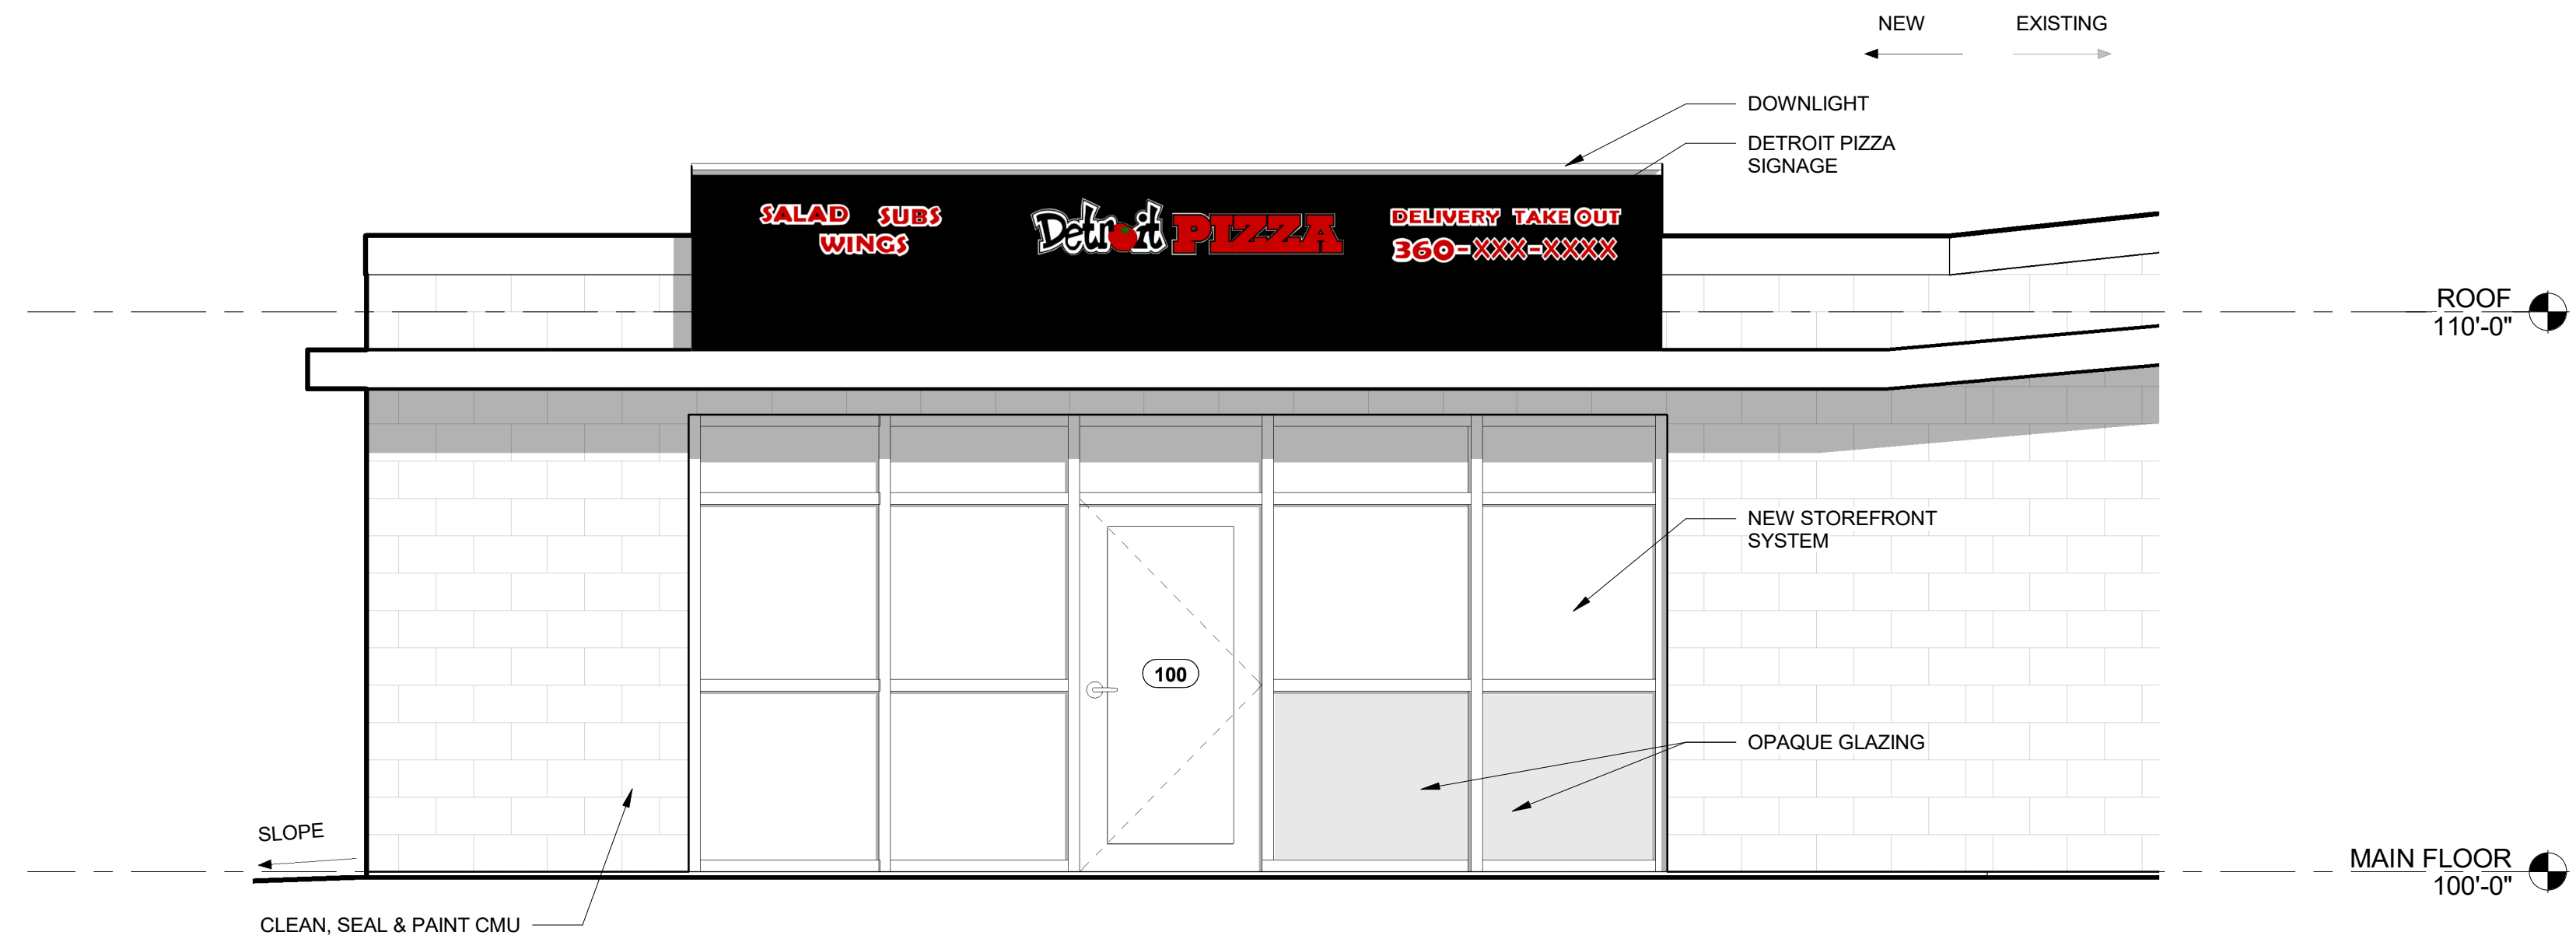

2 WEST ELEVATION
3/8" = 1'-0"