


Nevin's Dock Elevations

Proposed Structures
1 - 6' wide x 32' long Floating Dock
2 - 12" diameter Hollow Steel Pilings

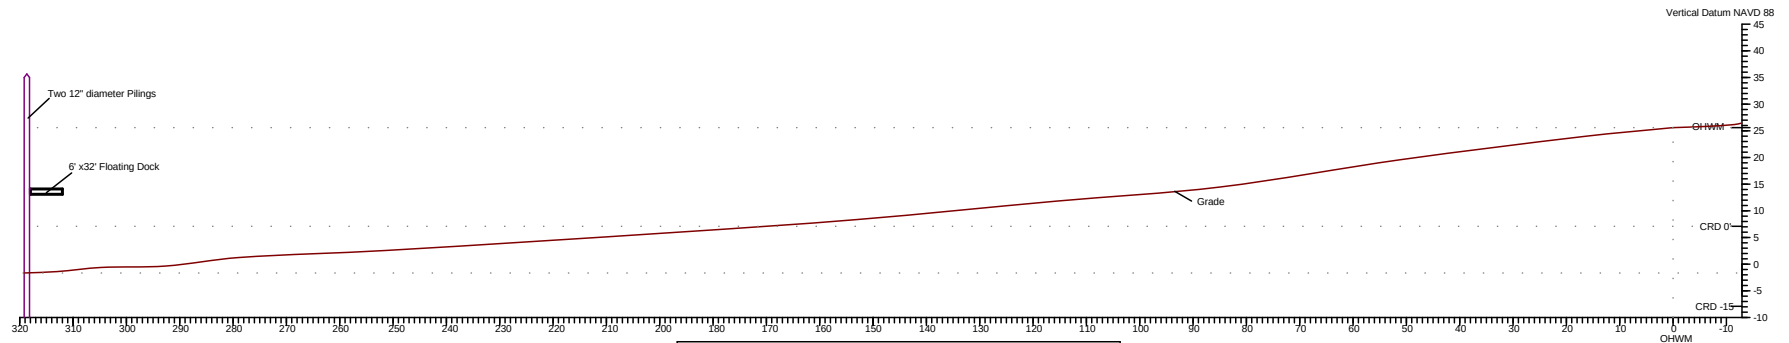

Reference Number:
Applicant Name: Bob Nevin
Contact: Jack Loranger
Proposed Project: Nevin's Dock
Location: 2462 SE 11th Ave, Camas
Sheet 3 of 3 Date: 7/26/2021