


Monte Verde



A Subdivision Located In The City Of Camas, Washington

UTILITY PIPE SIZING NOTE:
The utility pipe sizes listed are for preliminary purposes only, and are subject to change as part of the final design.

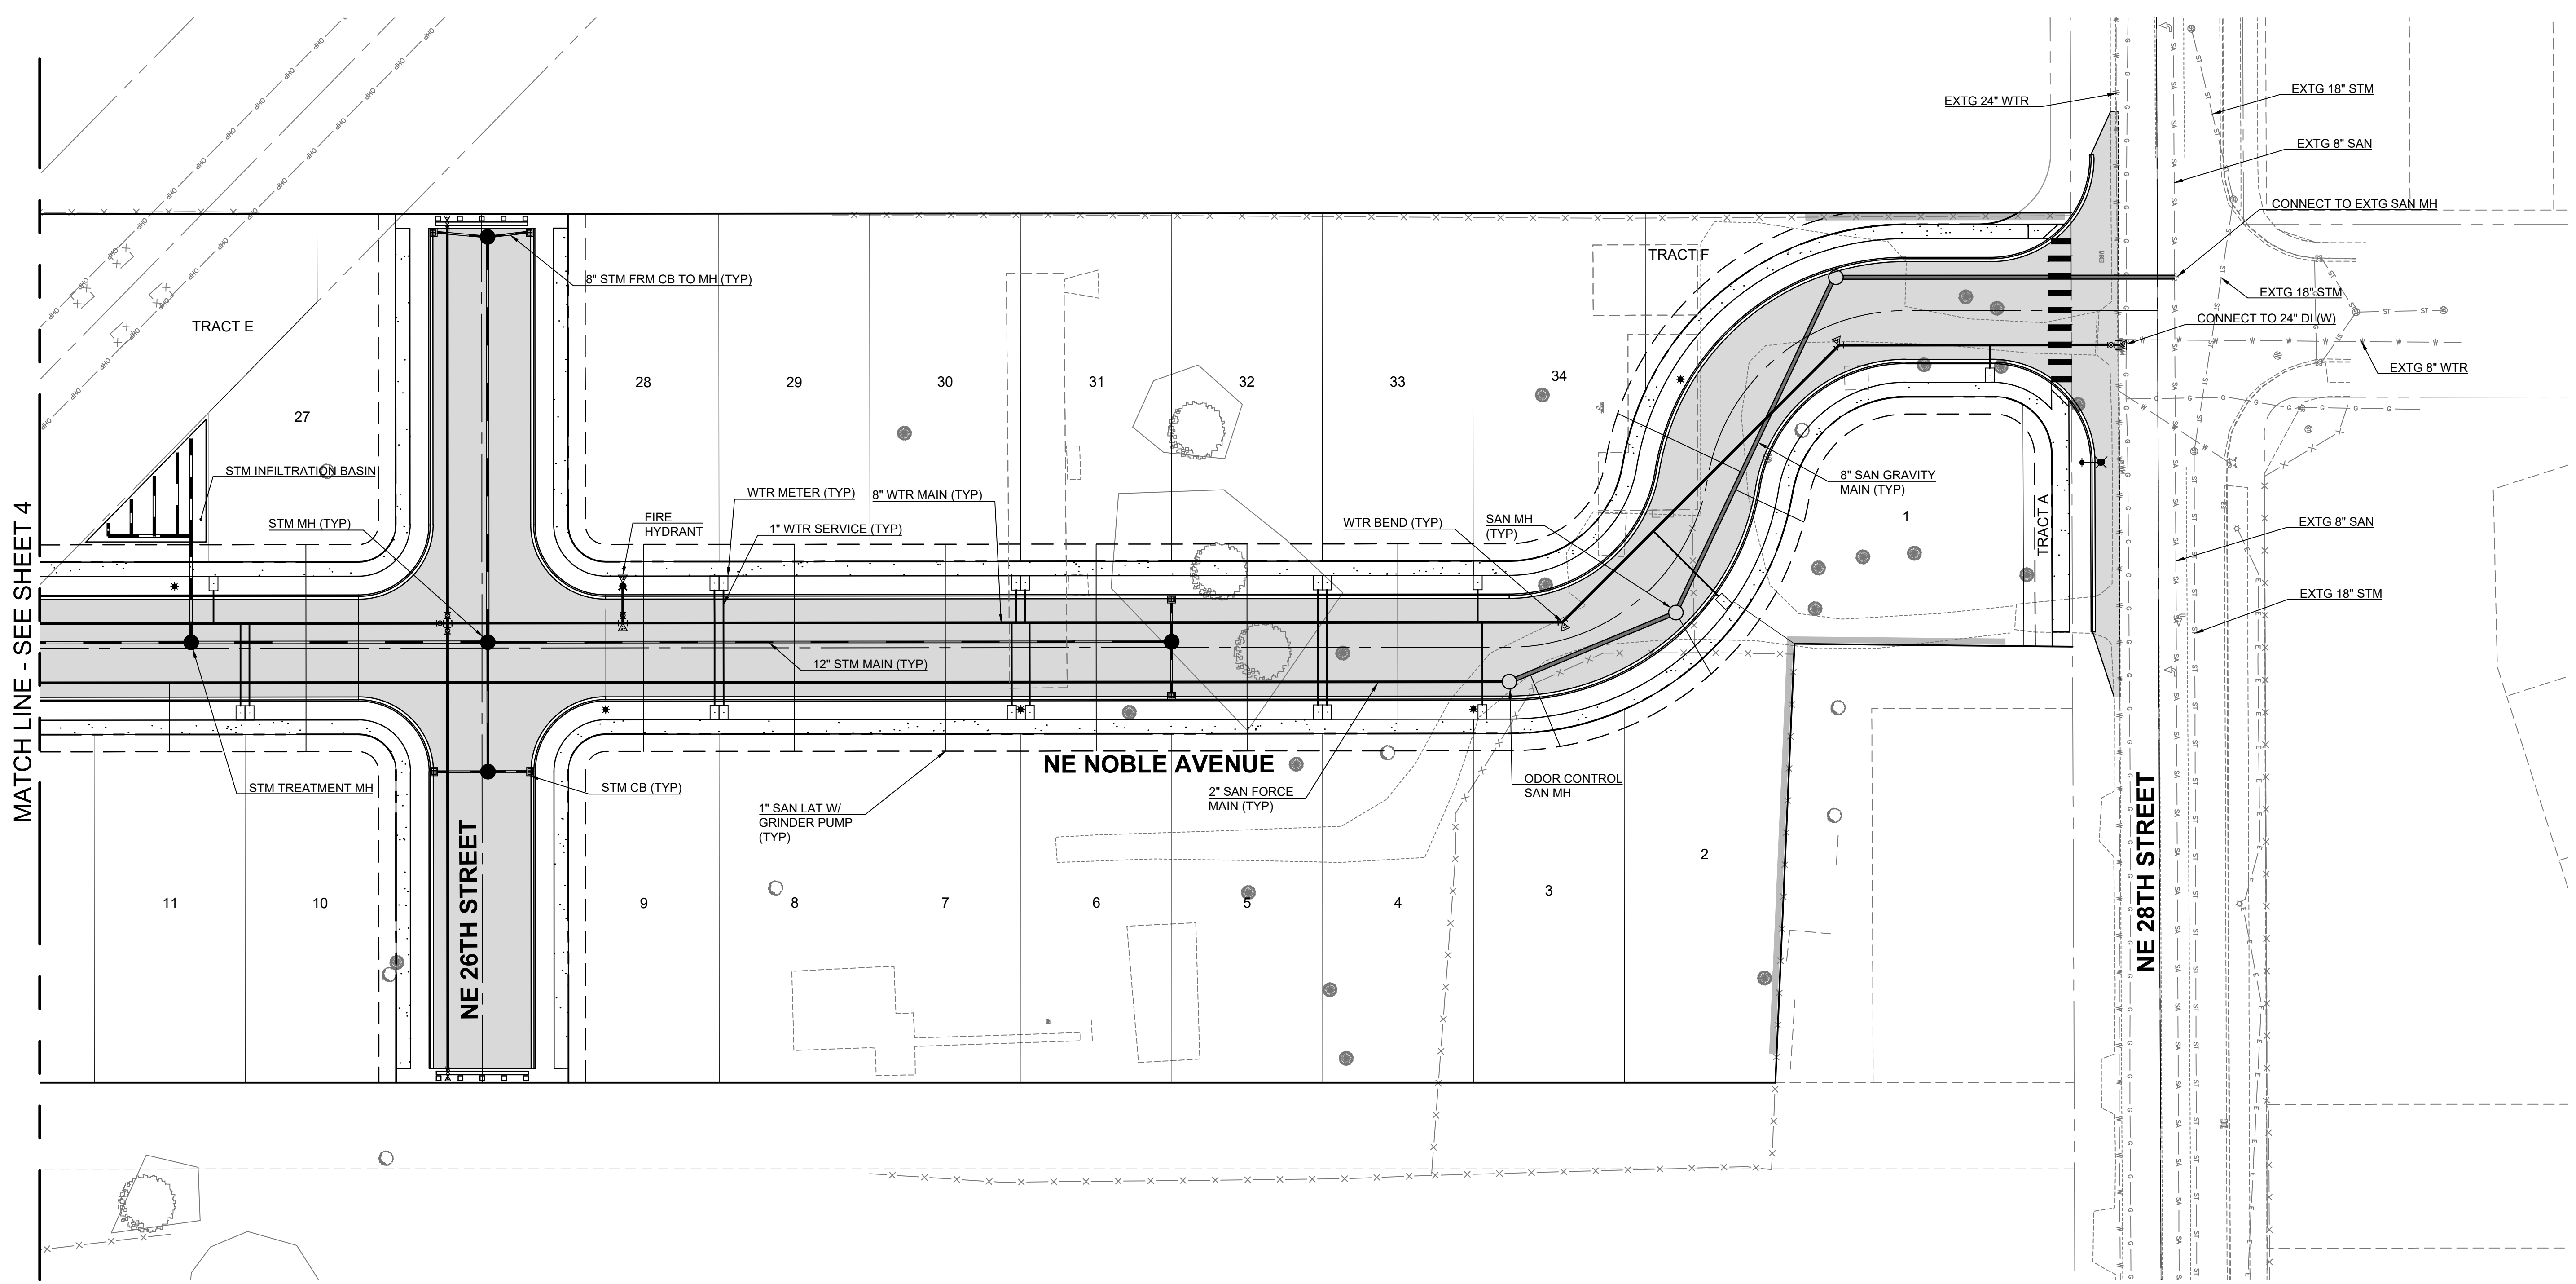

MATCH LINE - SEE SHEET 4

Scale 1" = 30'

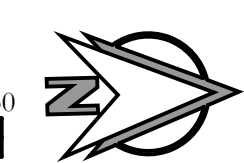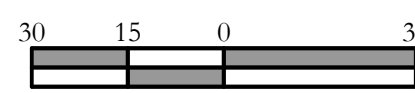

Legend	
Proposed Asphalt Concrete	
Proposed Cement Concrete	
Proposed Gravel	
Proposed Retaining Wall	

Revisions

No.	Description
1	
2	
3	
4	
5	
6	



Project No. 3382
SCALE: H: 1" = 30'
V: N/A
DESIGNED BY: SWG
DRAFTED BY: JSV
REVIEWED BY: SWG

5
9

Revisions


1	
2	
3	
4	
5	
6	



Project No. 3382
 SCALE: H: 1" = 30'
 V: N/A
 DESIGNED BY: SWG
 DRAFTED BY: JSV
 REVIEWED BY: SWG

Legend

Proposed Asphalt Concrete	[Pattern]
Proposed Cement Concrete	[Pattern]
Proposed Gravel	[Pattern]
Proposed Retaining Wall	[Pattern]

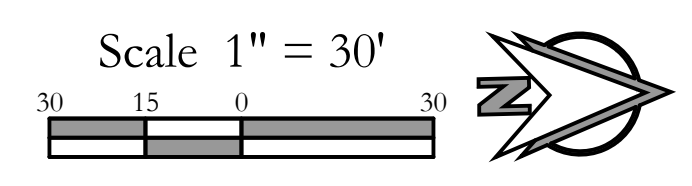

UTILITY PIPE SIZING NOTE:
 The utility pipe sizes listed are for preliminary purposes only, and are subject to change as part of the final design.

