JOB NO.: 18551 DATE: 09/03/24


SCALE: 1"=30'-0" DESIGNED BY: JAN DRAWN BY: CHECKED BY:

####

NO. #### OF ###

SITE

VICINITY MAP SE 1/4 SEC. 35 T2N R3E W.M.

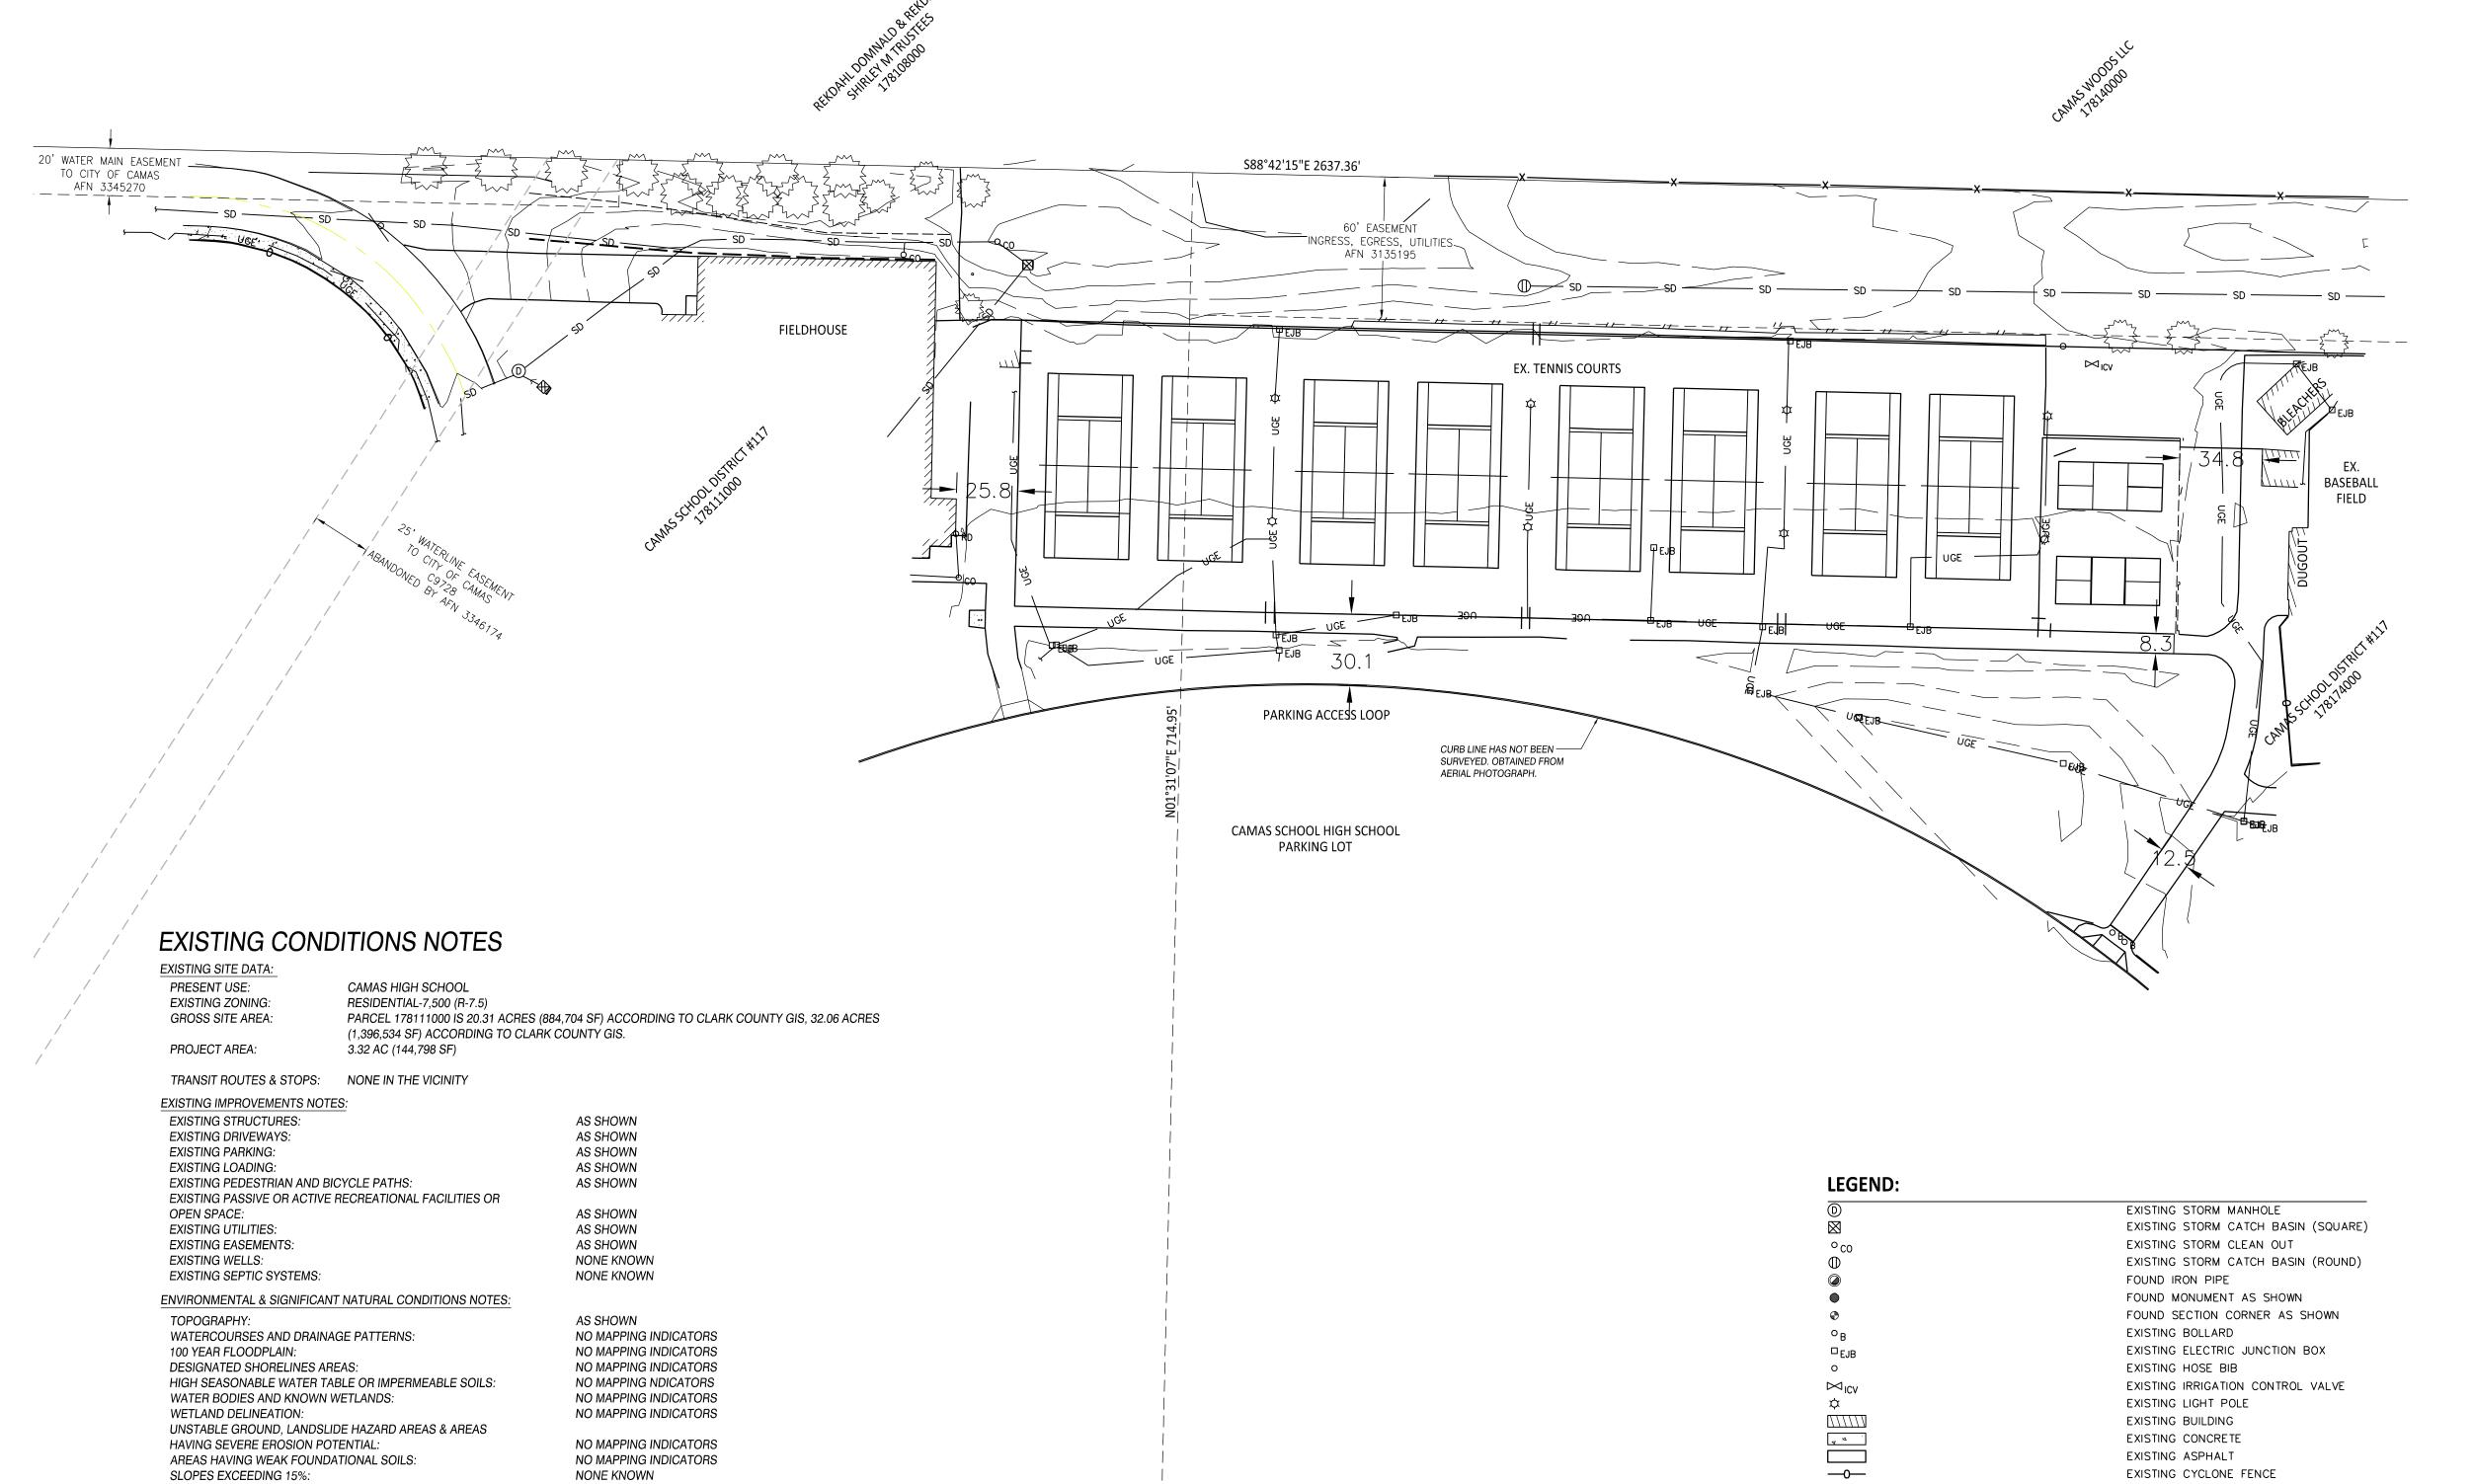

BENCHMARK

EXISTING ASPHALT

EXISTING CYCLONE FENCE

REFERENCE PER RECORD OF SURVEY BOOK 71 - PAGE 212

THE SITE BENCHMARK IS BASED UPON SAID POINT NO. 1 BEING A SET 1/2" X 30" IRON ROD WITH A RED PLASTIC CAP INSCRIBED "MSI CONTROL".

ELEVATION = 381.78

Know what's below.
Call before you dig.

FIELD WORK FOR THIS SURVEY WAS PERFORMED JULY, 2024.

SIGNIFICANT HISTORIC, CULTURAL OR ARCHAEOLOGICAL RESOURCES: NONE KNOWN

UNDERGROUND UTILITIES SHOWN HEREON ARE FROM TIES TO UTILITY PAINT MARKS MADE IN RESPONSE TO "ONE-CALL CONCEPTS" UTILITY NOTIFICATION. THE SURVEYOR ASSUMES NO RESPONSIBILITY FOR THE ACCURACY OF THE DELINEATION OF SUCH UNDERGROUND UTILITIES BY THE RESPECTIVE UTILITY OWNERS, NOR THE EXISTENCE OF BURIED OBJECTS

THE LOCATION OF EXISTING UTILITY FACILITIES HAS NOT BEEN RESEARCHED.

NO MAPPING INDICATORS

NO MAPPING INDICATORS

NONE KNOWN

NONE KNOWN

AREAS HAVING WEAK FOUNDATIONAL SOILS:

WHICH ARE NOT SHOWN ON THIS PLAN.

SIGNIFICANT VEGETATION OR WILDLIFE HABITAT:

SLOPES EXCEEDING 15%:

ROCK OUTCROPPINGS: