

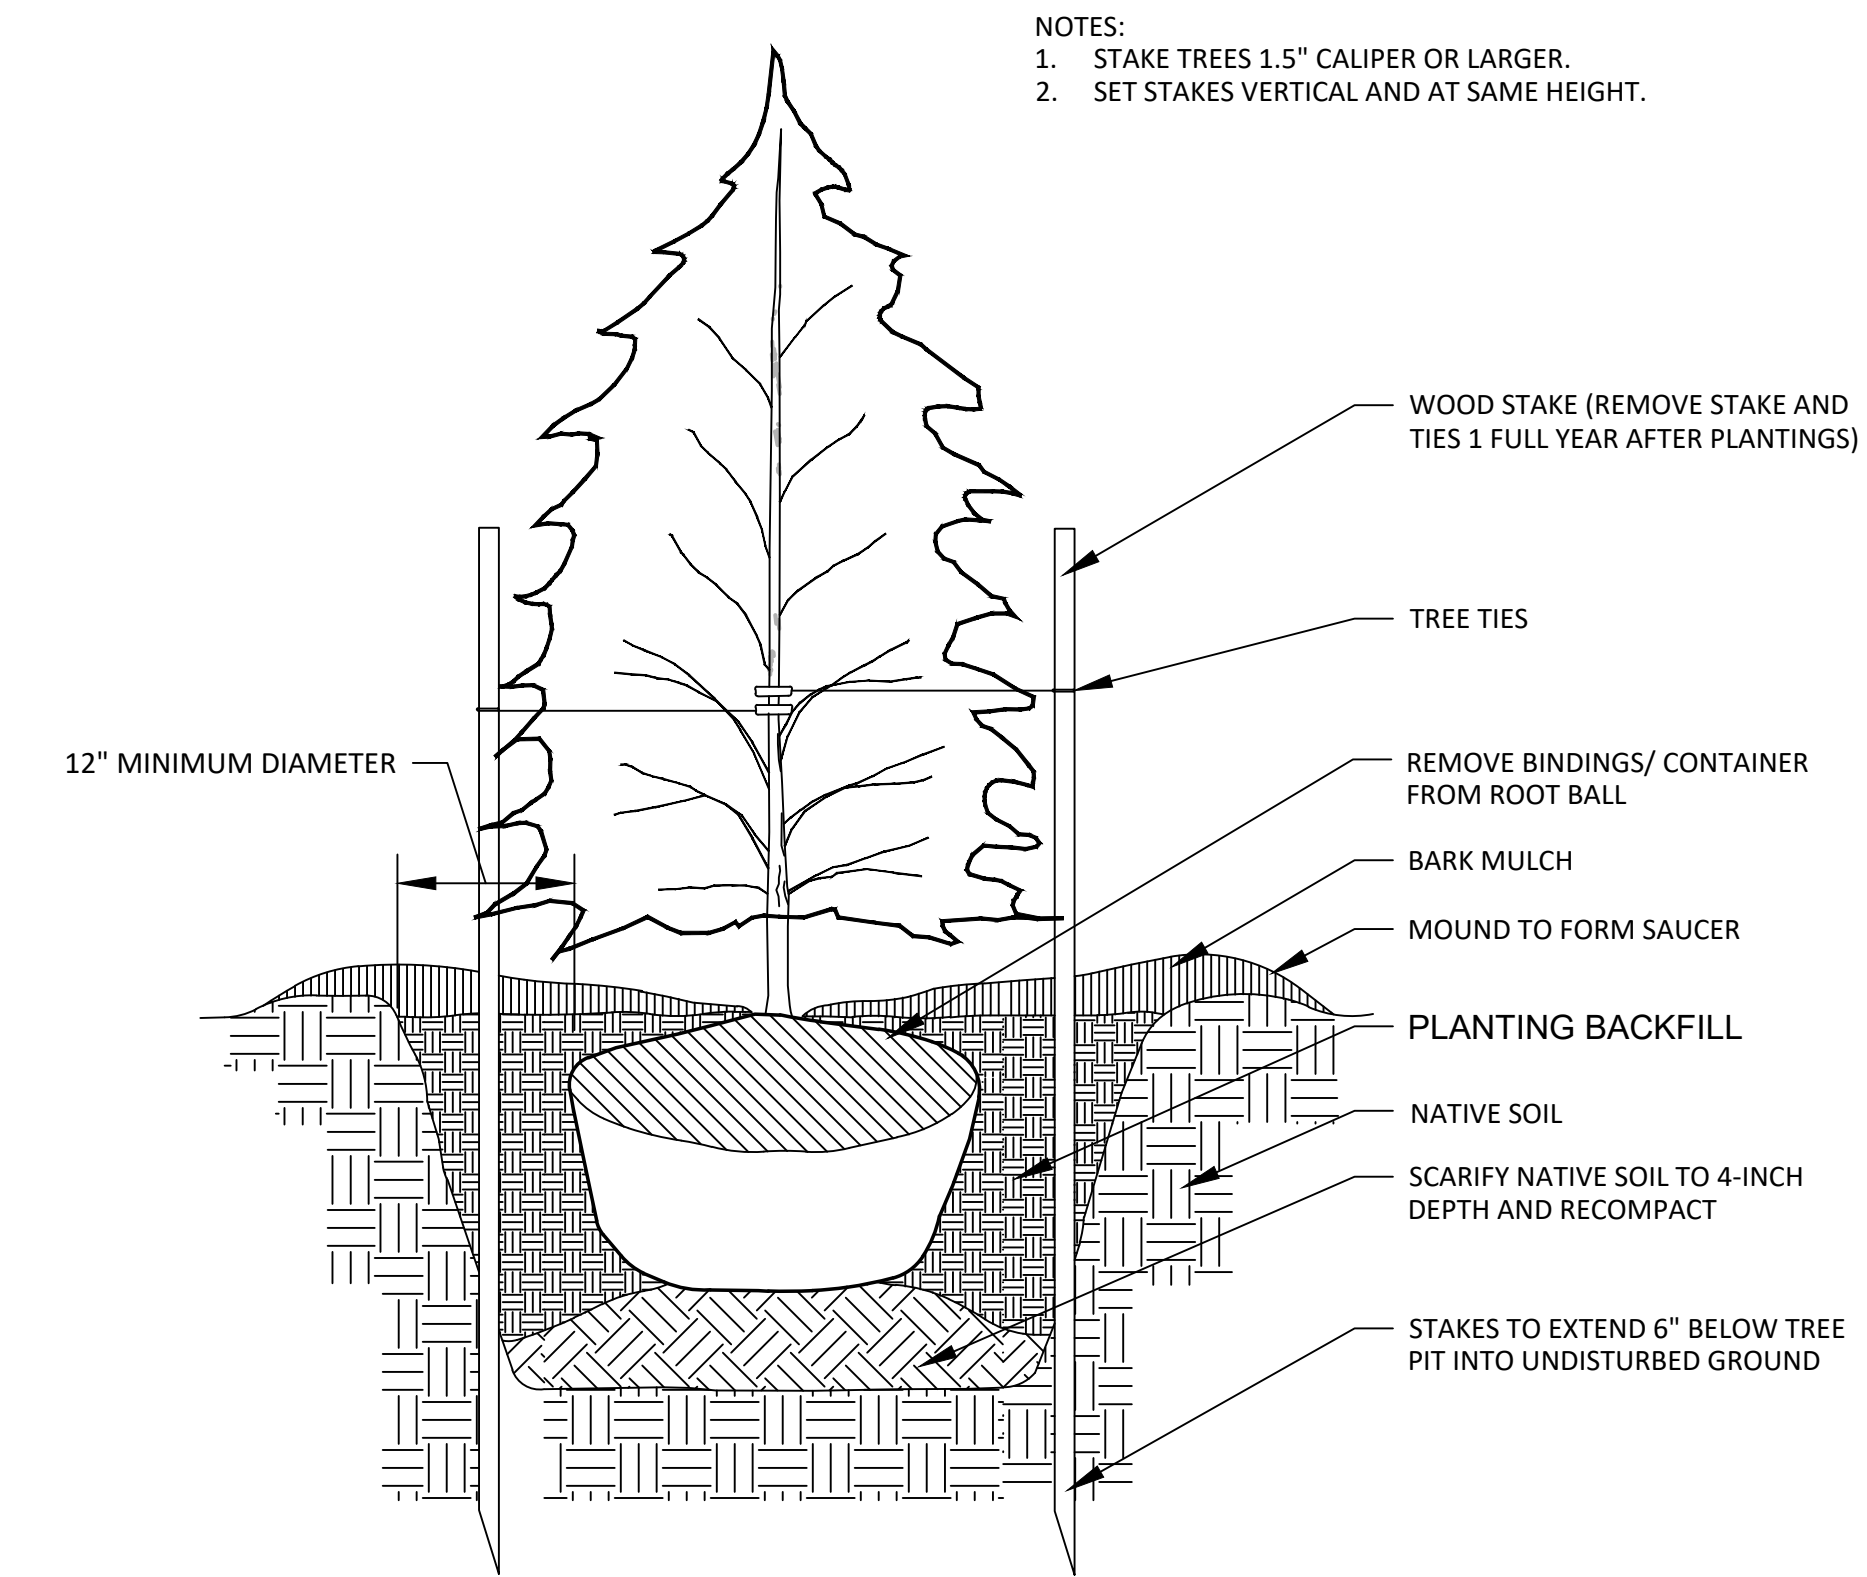
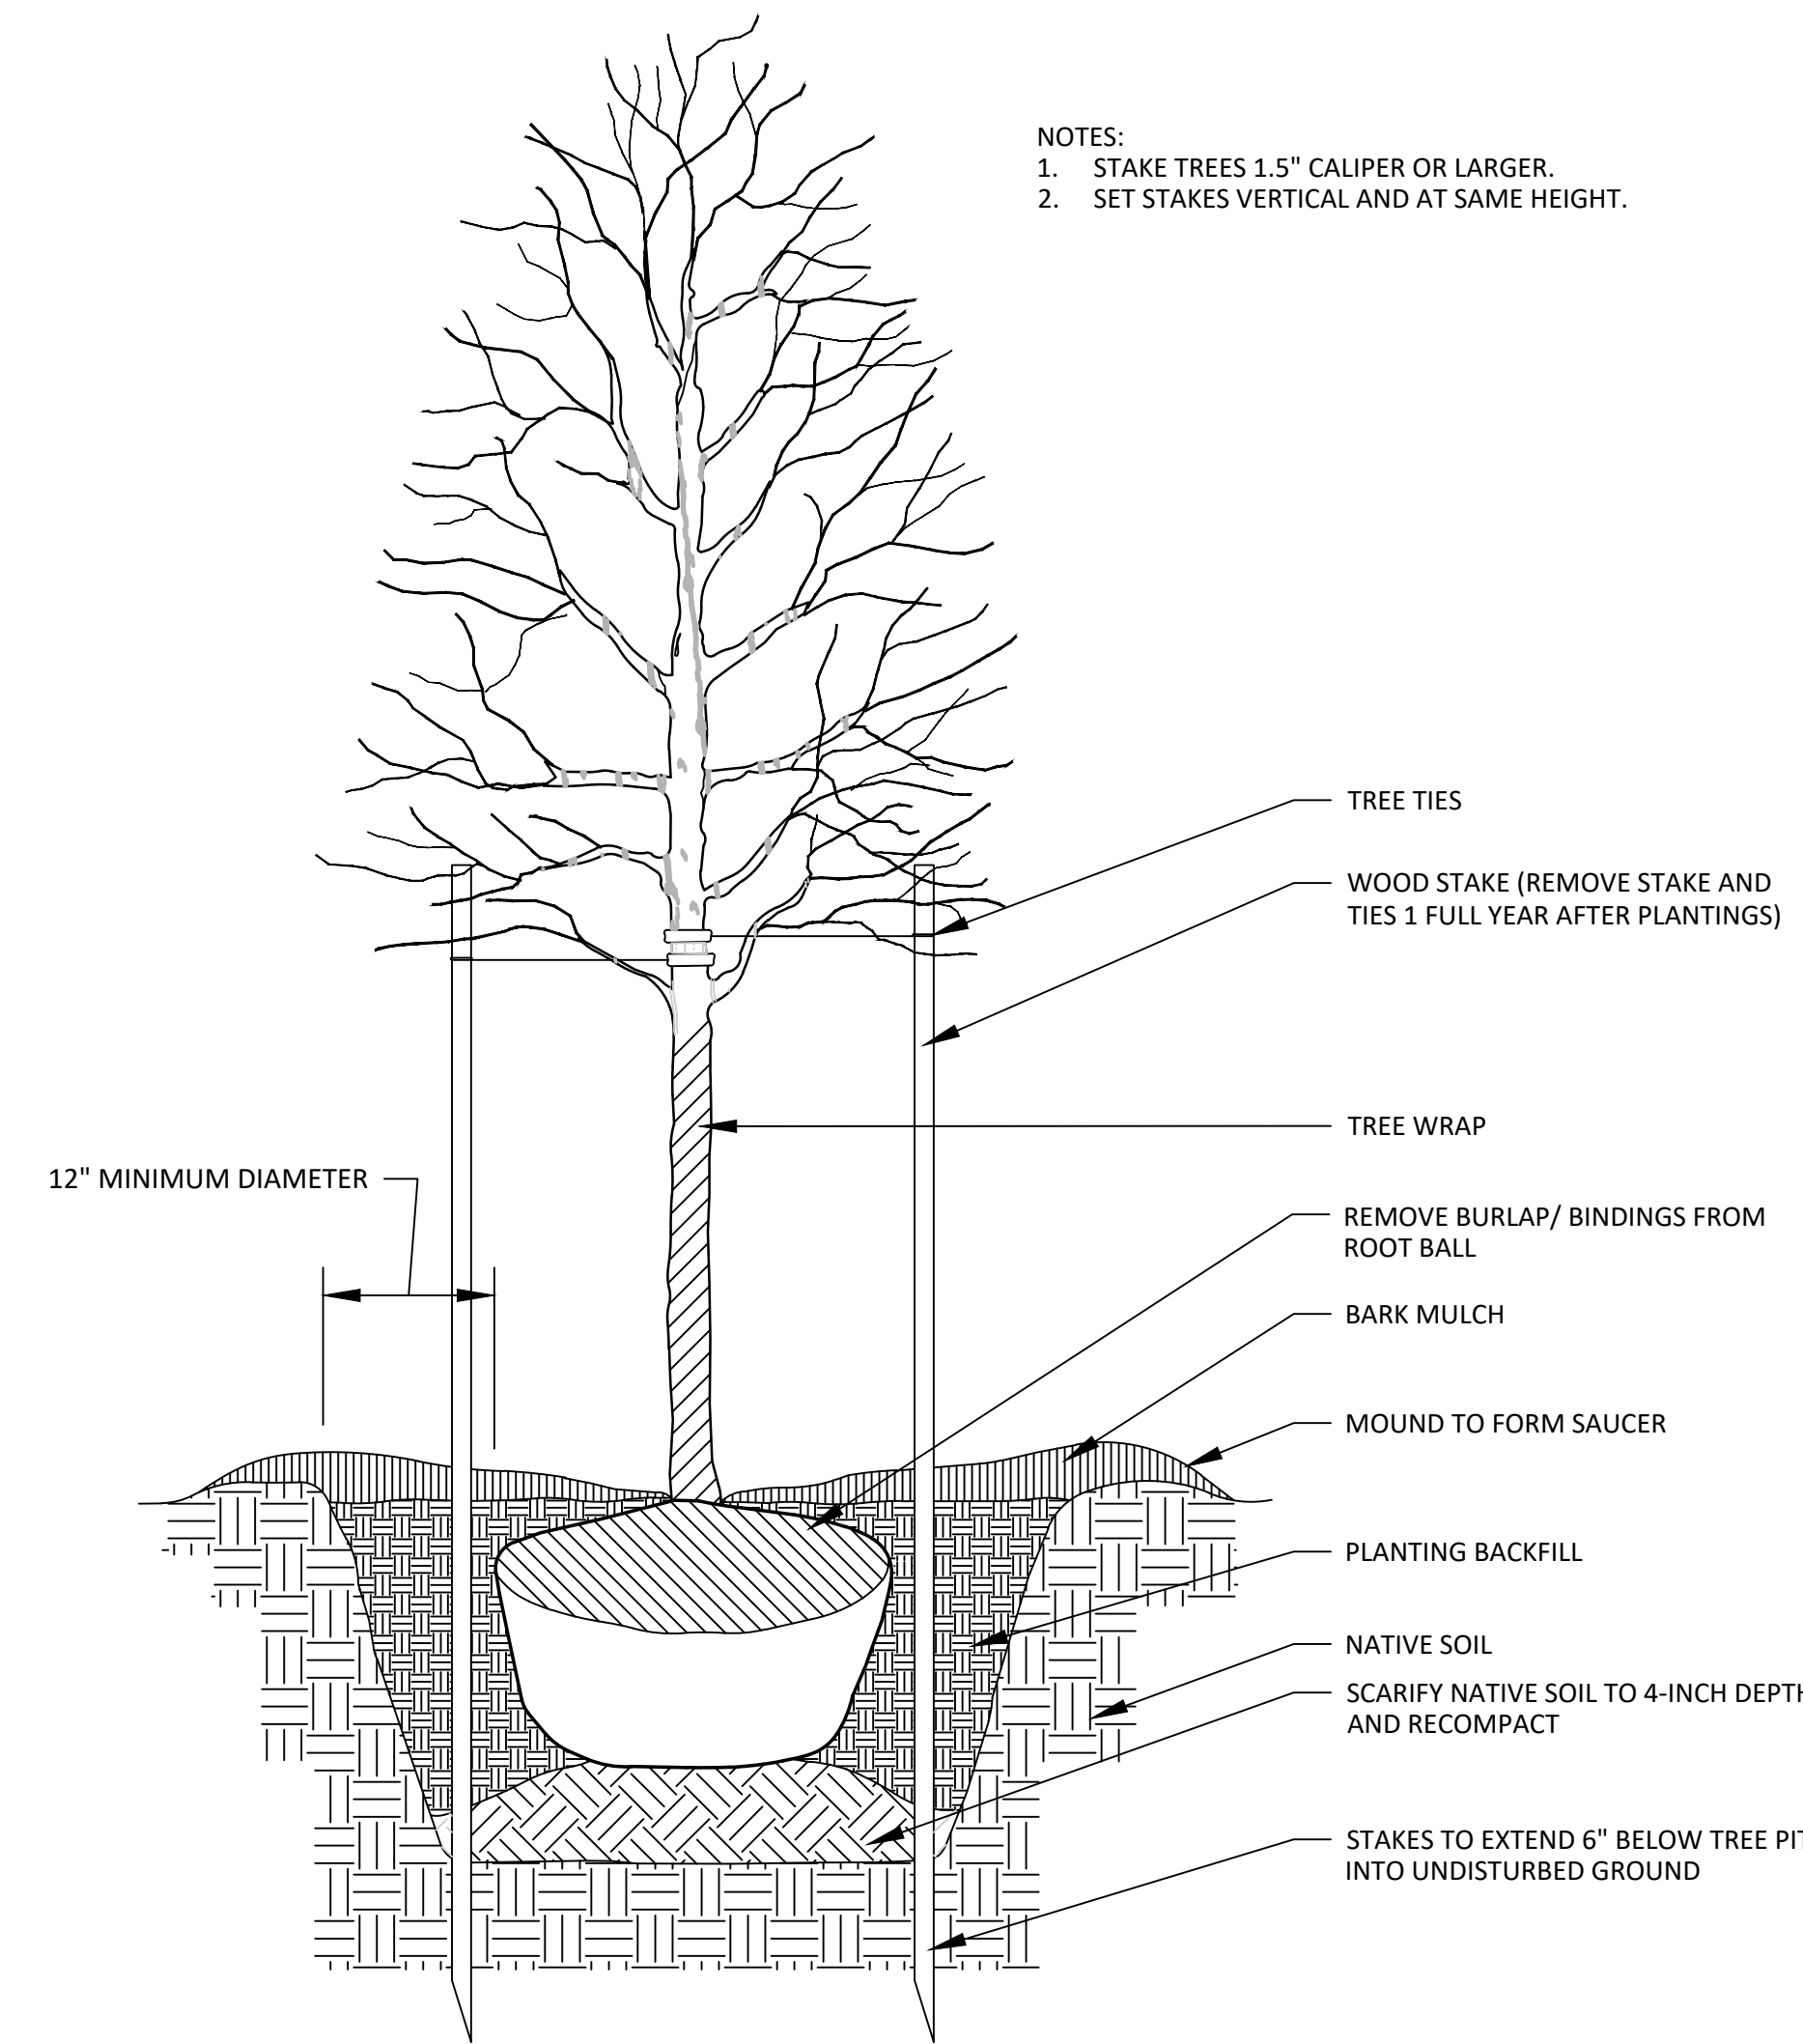


ABBR.	BOTANICAL NAME - COMMON NAME	QUANTITY	SIZE / CONDITION	SPACING
TREES				
AM	ACER MACROPHYLLUM - BIGLEAF MAPLE	10	2" CAL./ B&B - CONT.	AS SHOWN
AR	ACER RUBRUM 'FRANKSRED' - RED SUNSET MAPLE	11	2" CAL./ B&B - CONT.	AS SHOWN
As	ACER SACCHARUM 'BARRET COLE' - APOLLO MAPLE	12	2" CAL./ B&B - CONT.	AS SHOWN
AS	ACER SACCHARUM 'LEGACY' - LEGACY MAPLE	28	2" CAL./ B&B - CONT.	AS SHOWN
A	AMELANCHIER ALNIFOLIA - PACIFIC SERVICEBERRY	21	2" CAL./ B&B - CONT.	AS SHOWN
Ag	AMELANCHIER X GRAND 'AUTUMN BRILLIANCE' - AB SERVICEBERRY	10	2" CAL./ B&B - CONT.	AS SHOWN
C	CORNUS 'EDDIES WHITE WONDER' - FLOWERING DOGWOOD	11	2" CAL./ B&B - CONT.	AS SHOWN
M	MALUS TSCHONOSKII - FLOWERING CRABAPPLE	9	2" CAL./ B&B - CONT.	AS SHOWN
PC	PYRUS CALLERYANNA 'AUTUMN BLAZE' - AUTUMN BLAZE PEAR	27	2" CAL./ B&B - CONT.	AS SHOWN
CA	CALOCEDRUS DECURRENS - INCENSE CEDAR	24	5'-6" HGT. CONT.	AS SHOWN
PS	PSEUDOTSUGA MENZIESII - DOUGLAS FIR	9	5'-6" HGT. CONT.	AS SHOWN
LARGER (NATIVE) SHRUBS				
V	ACER CIRCINATUM - VINE MAPLE	XX	5'-6" HGT. CONT.	6' O.C.
H	HOLODISCUS DISCOLOR - OCEAN SPRAY	XX	5 GAL. CONT.	5' O.C.
M	MAHONIA AQUIFOLIUM - TALL OREGON GRAPE	XX	2 GAL. CONT.	4' O.C.
R	RIBES SANGUINEUM - RED-FLOWERING CURRANT	XX	5 GAL. CONT.	6' O.C.
GENERAL SITE SHRUBS				
	ABELIA X CHINENSIS 'ROSE CREEK' - ROSE CREEK ABELIA	XX	2 GAL. CONT.	42" O.C.
	CARYOPTERIS X CLANDONENSIS 'DARK KNIGHT' - DK BLUEBEARD	XX	2 GAL. CONT.	36" O.C.
	GAULTHERIA SHALLON - SALAL	XX	2 GAL. CONT.	42" O.C.
	ILEX CRENATA 'COMPACTA' - JAPANESE HOLLY	XX	2 GAL. CONT.	30" O.C.
	MAHONIA AQUIFOLIUM 'COMPACTA' - COMPACT OREGON GRAPE	XX	1 GAL. CONT.	42" O.C.
	PHILADELPHUS LEWISII - MOCK ORANGE	XX	5 GAL. CONT.	4.5' O.C.
	PIERIS JAPONICA 'CAVATINE' - DWARF PIERIS	XX	1 GAL. CONT.	36" O.C.
	PIERIS JAPONICA 'PRELUDE' - PRELUDE PIERIS	XX	1 GAL. CONT.	36" O.C.
	RHAPHIOLEPIS INDICA 'BALLERINA' - BALLERINA HAWTHORN	XX	2 GAL. CONT.	36" O.C.
	RHAPHIOLEPIS UMBELLATA VAR MINOR - DWARF INDIA HAWTHORN	XX	2 GAL. CONT.	36" O.C.
	RHODODENDRON 'JEAN MARIE' - JEAN MARIE RHODODENDRON	XX	5 GAL. CONT.	5' O.C.
	RHODODENDRON 'UNIQUE' - UNIQUE RHODODENDRON	XX	5 GAL. CONT.	5' O.C.
	SARCOCOCCA HOOKERANA V. HUMILIS - SWEET BOX	23	1 GAL. CONT.	36" O.C.
	SPIRAEA BUMALDA 'ANTHONY WATERER' - AW SPIRAEA	XX	2 GAL. CONT.	36" O.C.
	SPIRAEA JAPONICA 'MAGIC CARPET' - MAGIC CARPET SPIRAEA	XX	2 GAL. CONT.	36" O.C.
	SYMPHORICARPOS ALBUS - SNOWBERRY	49	1 GAL. CONT.	42" O.C.
	VACCINIUM OVATUM - EVERGREEN HUCKLEBERRY	XX	5 GAL. CONT.	4' O.C.
	VIBURNUM DAVIDII - DAVID VIBURNUM	XX	2 GAL. CONT.	4' O.C.
GROUNDCOVERS/ PERENNIALS				
	ARCTOSTAPHYLOS UVA URSI - KINNICKINNICK	XX	1 GAL. CONT.	30" O.C.
	BERBERIS TUNBERGII 'CRIMSON PYGMY' - CRIMSON PYGMY BARBERRY	XX	1 GAL. CONT.	36" O.C.
	BLECHNUM SPICANT - DEER FERN	XX	1 GAL. CONT.	30" O.C.
	DESCHAMPSIA CESPITOSA - TUFTED HAIRGRASS	XX	1 GAL. CONT.	30" O.C.
	MAHONIA REPENS - CREEPING OREGON GRAPE	XX	1 GAL. CONT.	30" O.C.
	HELICOTRICHON SEMPERVIRENS - BLUE OAT GRASS	XX	1 GAL. CONT.	30" O.C.
	POLYPODIUM GLYCYRHIZA - LICORICE FERN	XX	1 GAL. CONT.	30" O.C.
	POLYSTICHUM MUNITUM - SWORDFERN	XX	1 GAL. CONT.	36" O.C.
	OPHIPOGON PLANISCAPUS 'NIGRESCENS' - BLK MONDO GRASS	XX	1 GAL. CONT.	30" O.C.
	RUBUS CALCYNOIDES - TAIWAN CREEPER	XX	1 GAL. CONT.	36" O.C.
	LAWN MIX - SEEDING RATE: 8-10 LBS PER 1000 SF	XX,XXX SF		
	HOBBS & HOPKINS SUN MIX (PNW RYE - FESCUE MIX)			
	SUNMARK SEEDS SUN MIX (RYE - FESCUE MIX)			
	PORTLAND NURSERY SUN MIX (PNW RYE - FESCUE MIX)			

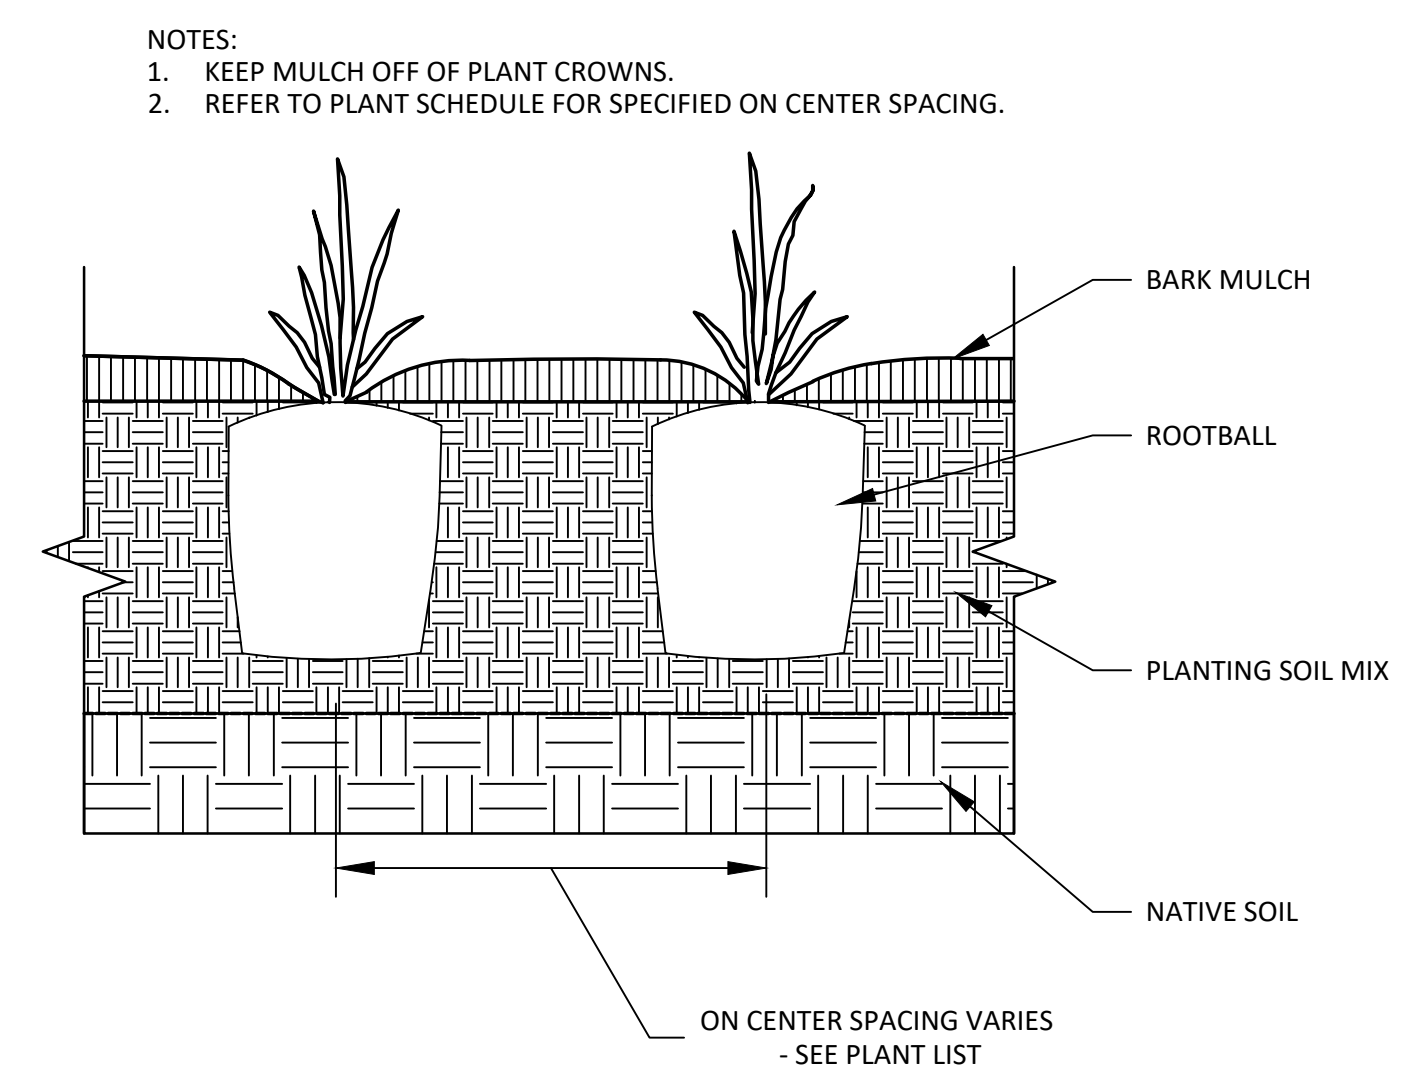


1 CALIPERED DECIDUOUS TREE PLANTING
NTS

2 CONIFER TREE PLANTING
NTS

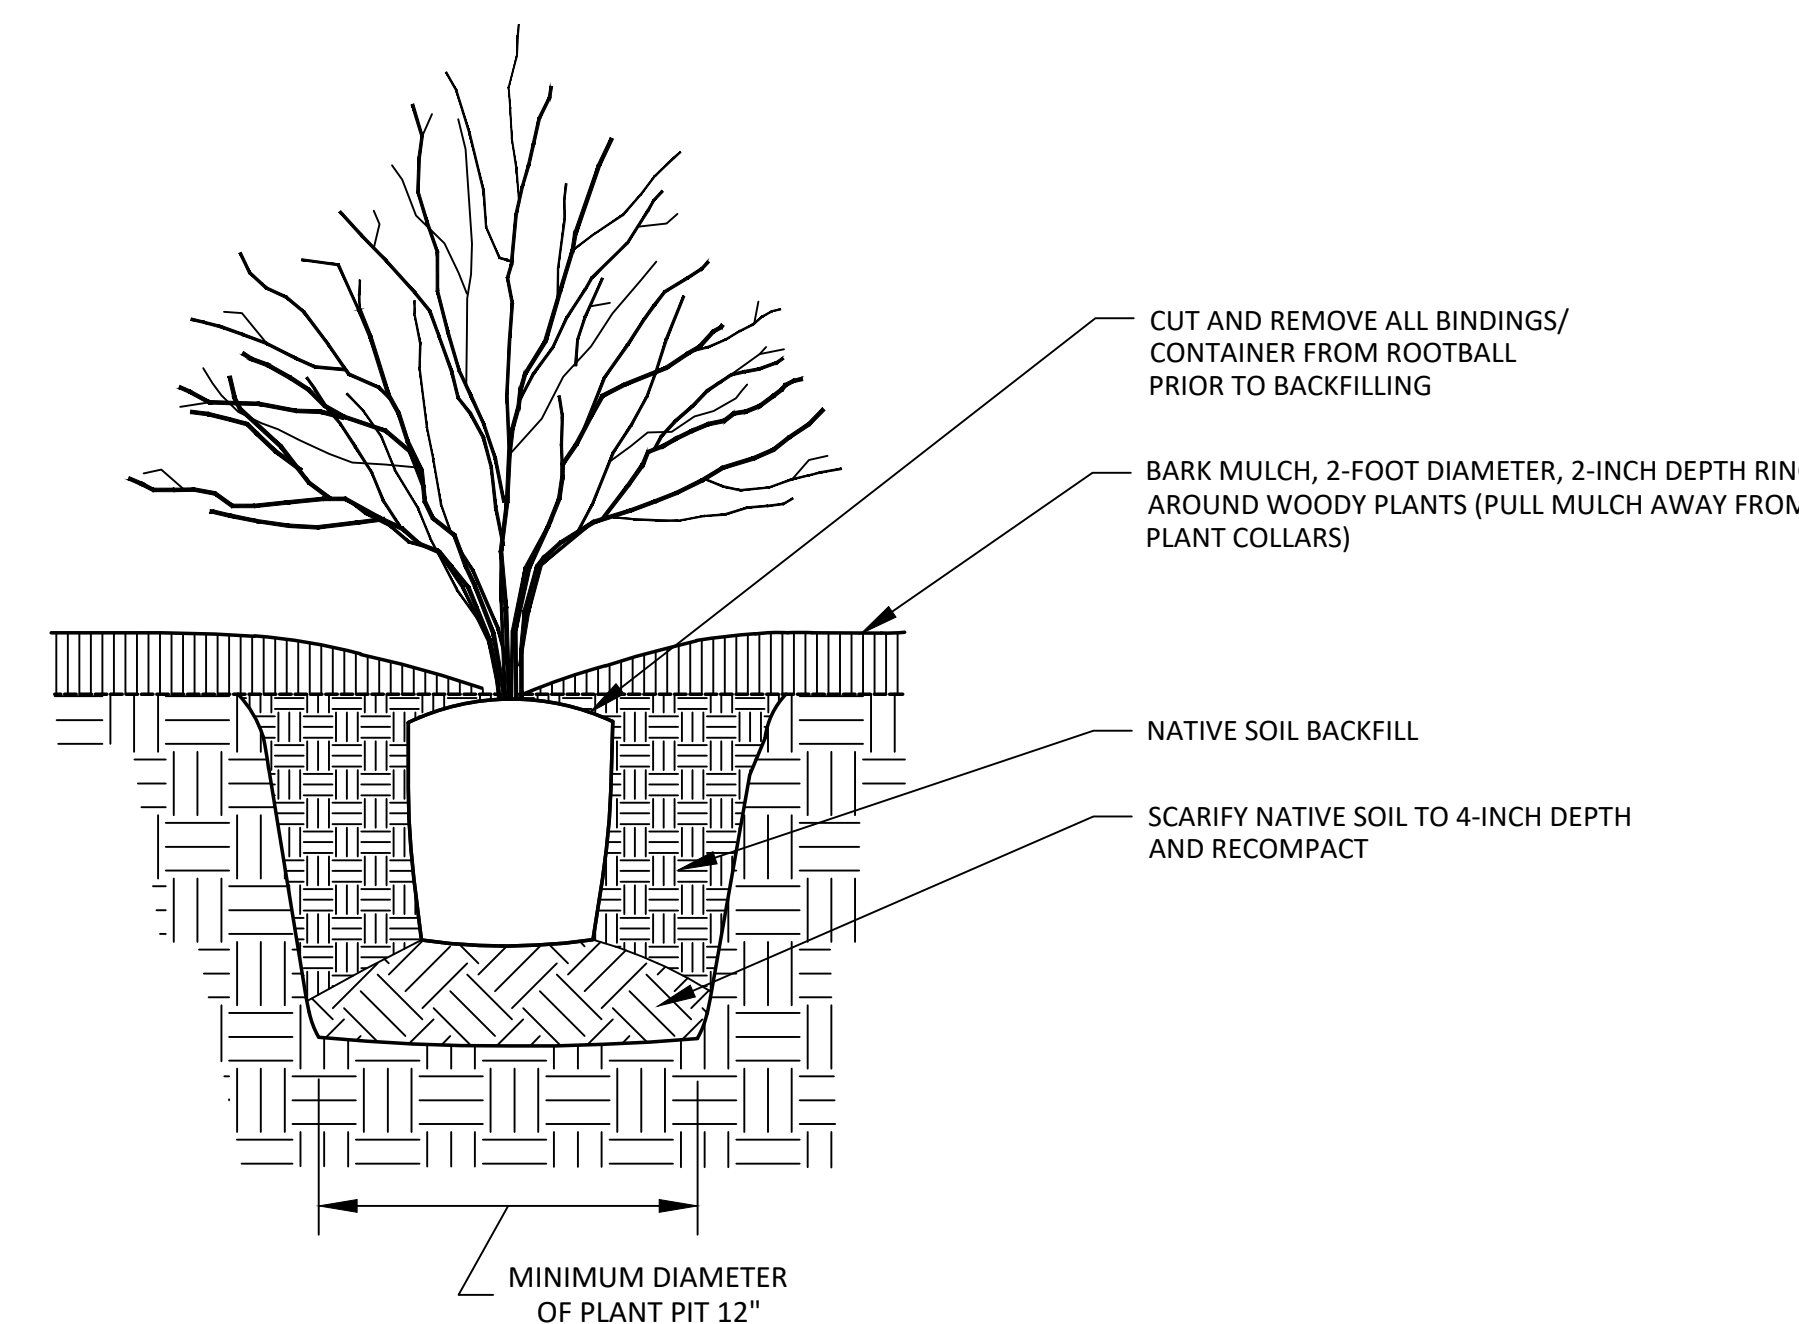

3 CONTAINER PLANTING
NTS

4 GROUNDCOVER PLANTING
NTS

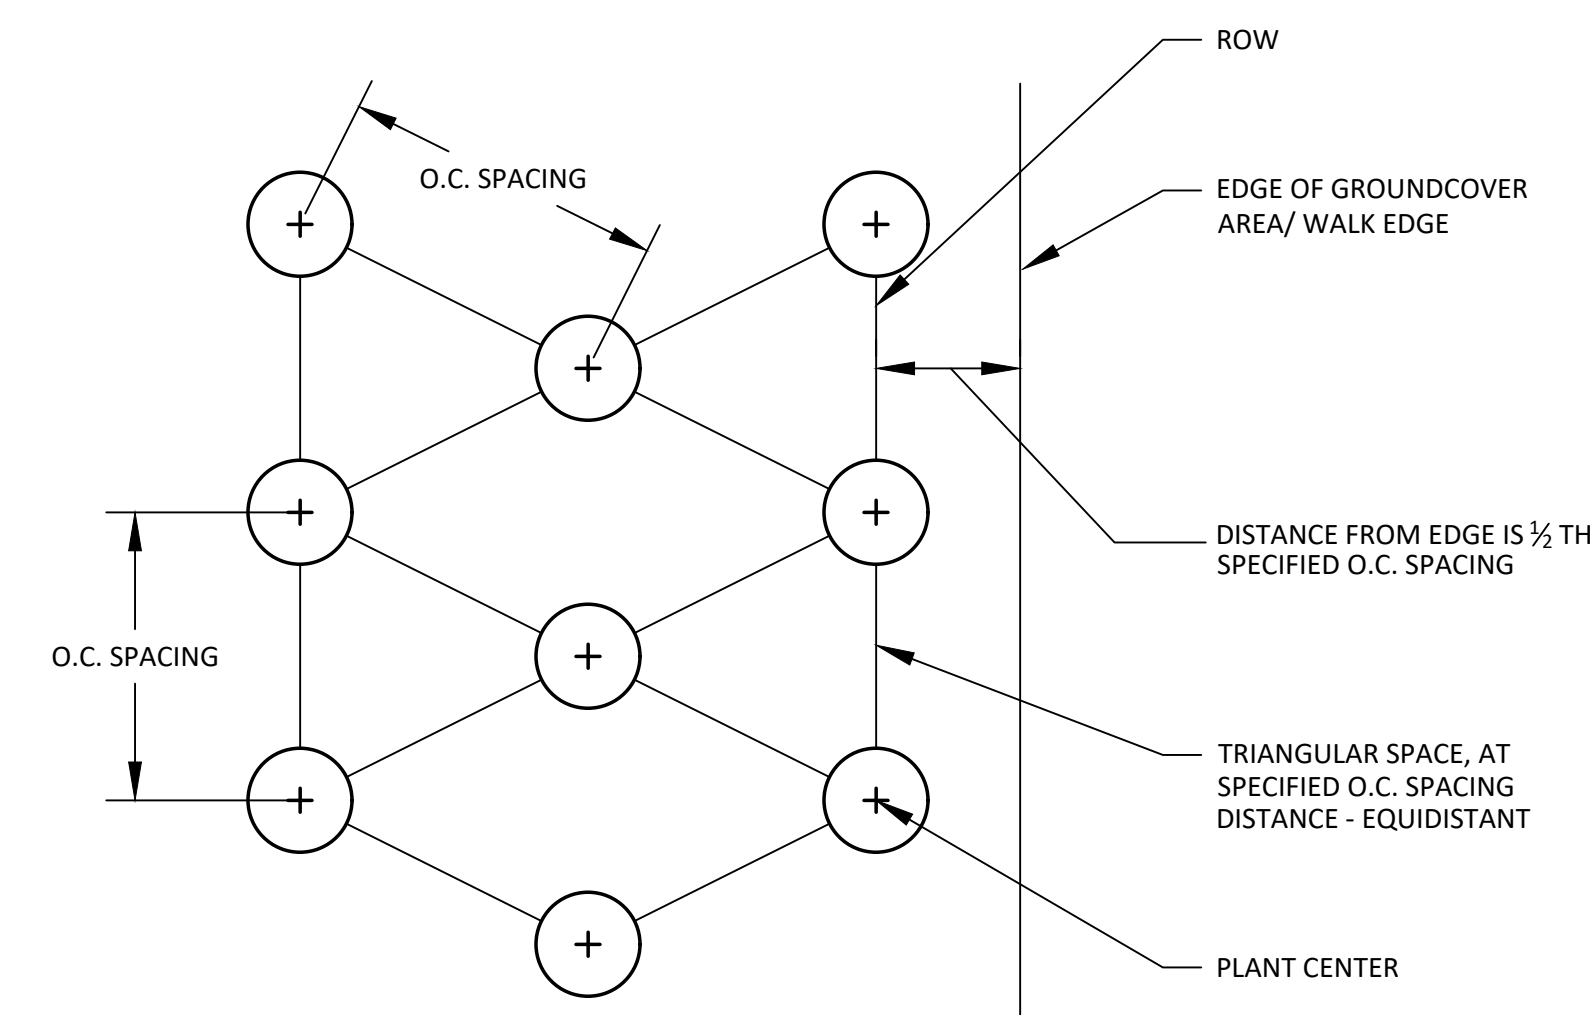

[RText (RText)]

