

(TARGET = 2,000 SQ. FT.)

1,854 SQ.FT.


PLAN 1 (LOT 21-24 & 84-103)

CAMAS MEADOWS TOWNS - 24' x 50' ATTACHED FRONT LOADED

CAMAS, WA

06-29-2022

A - 01

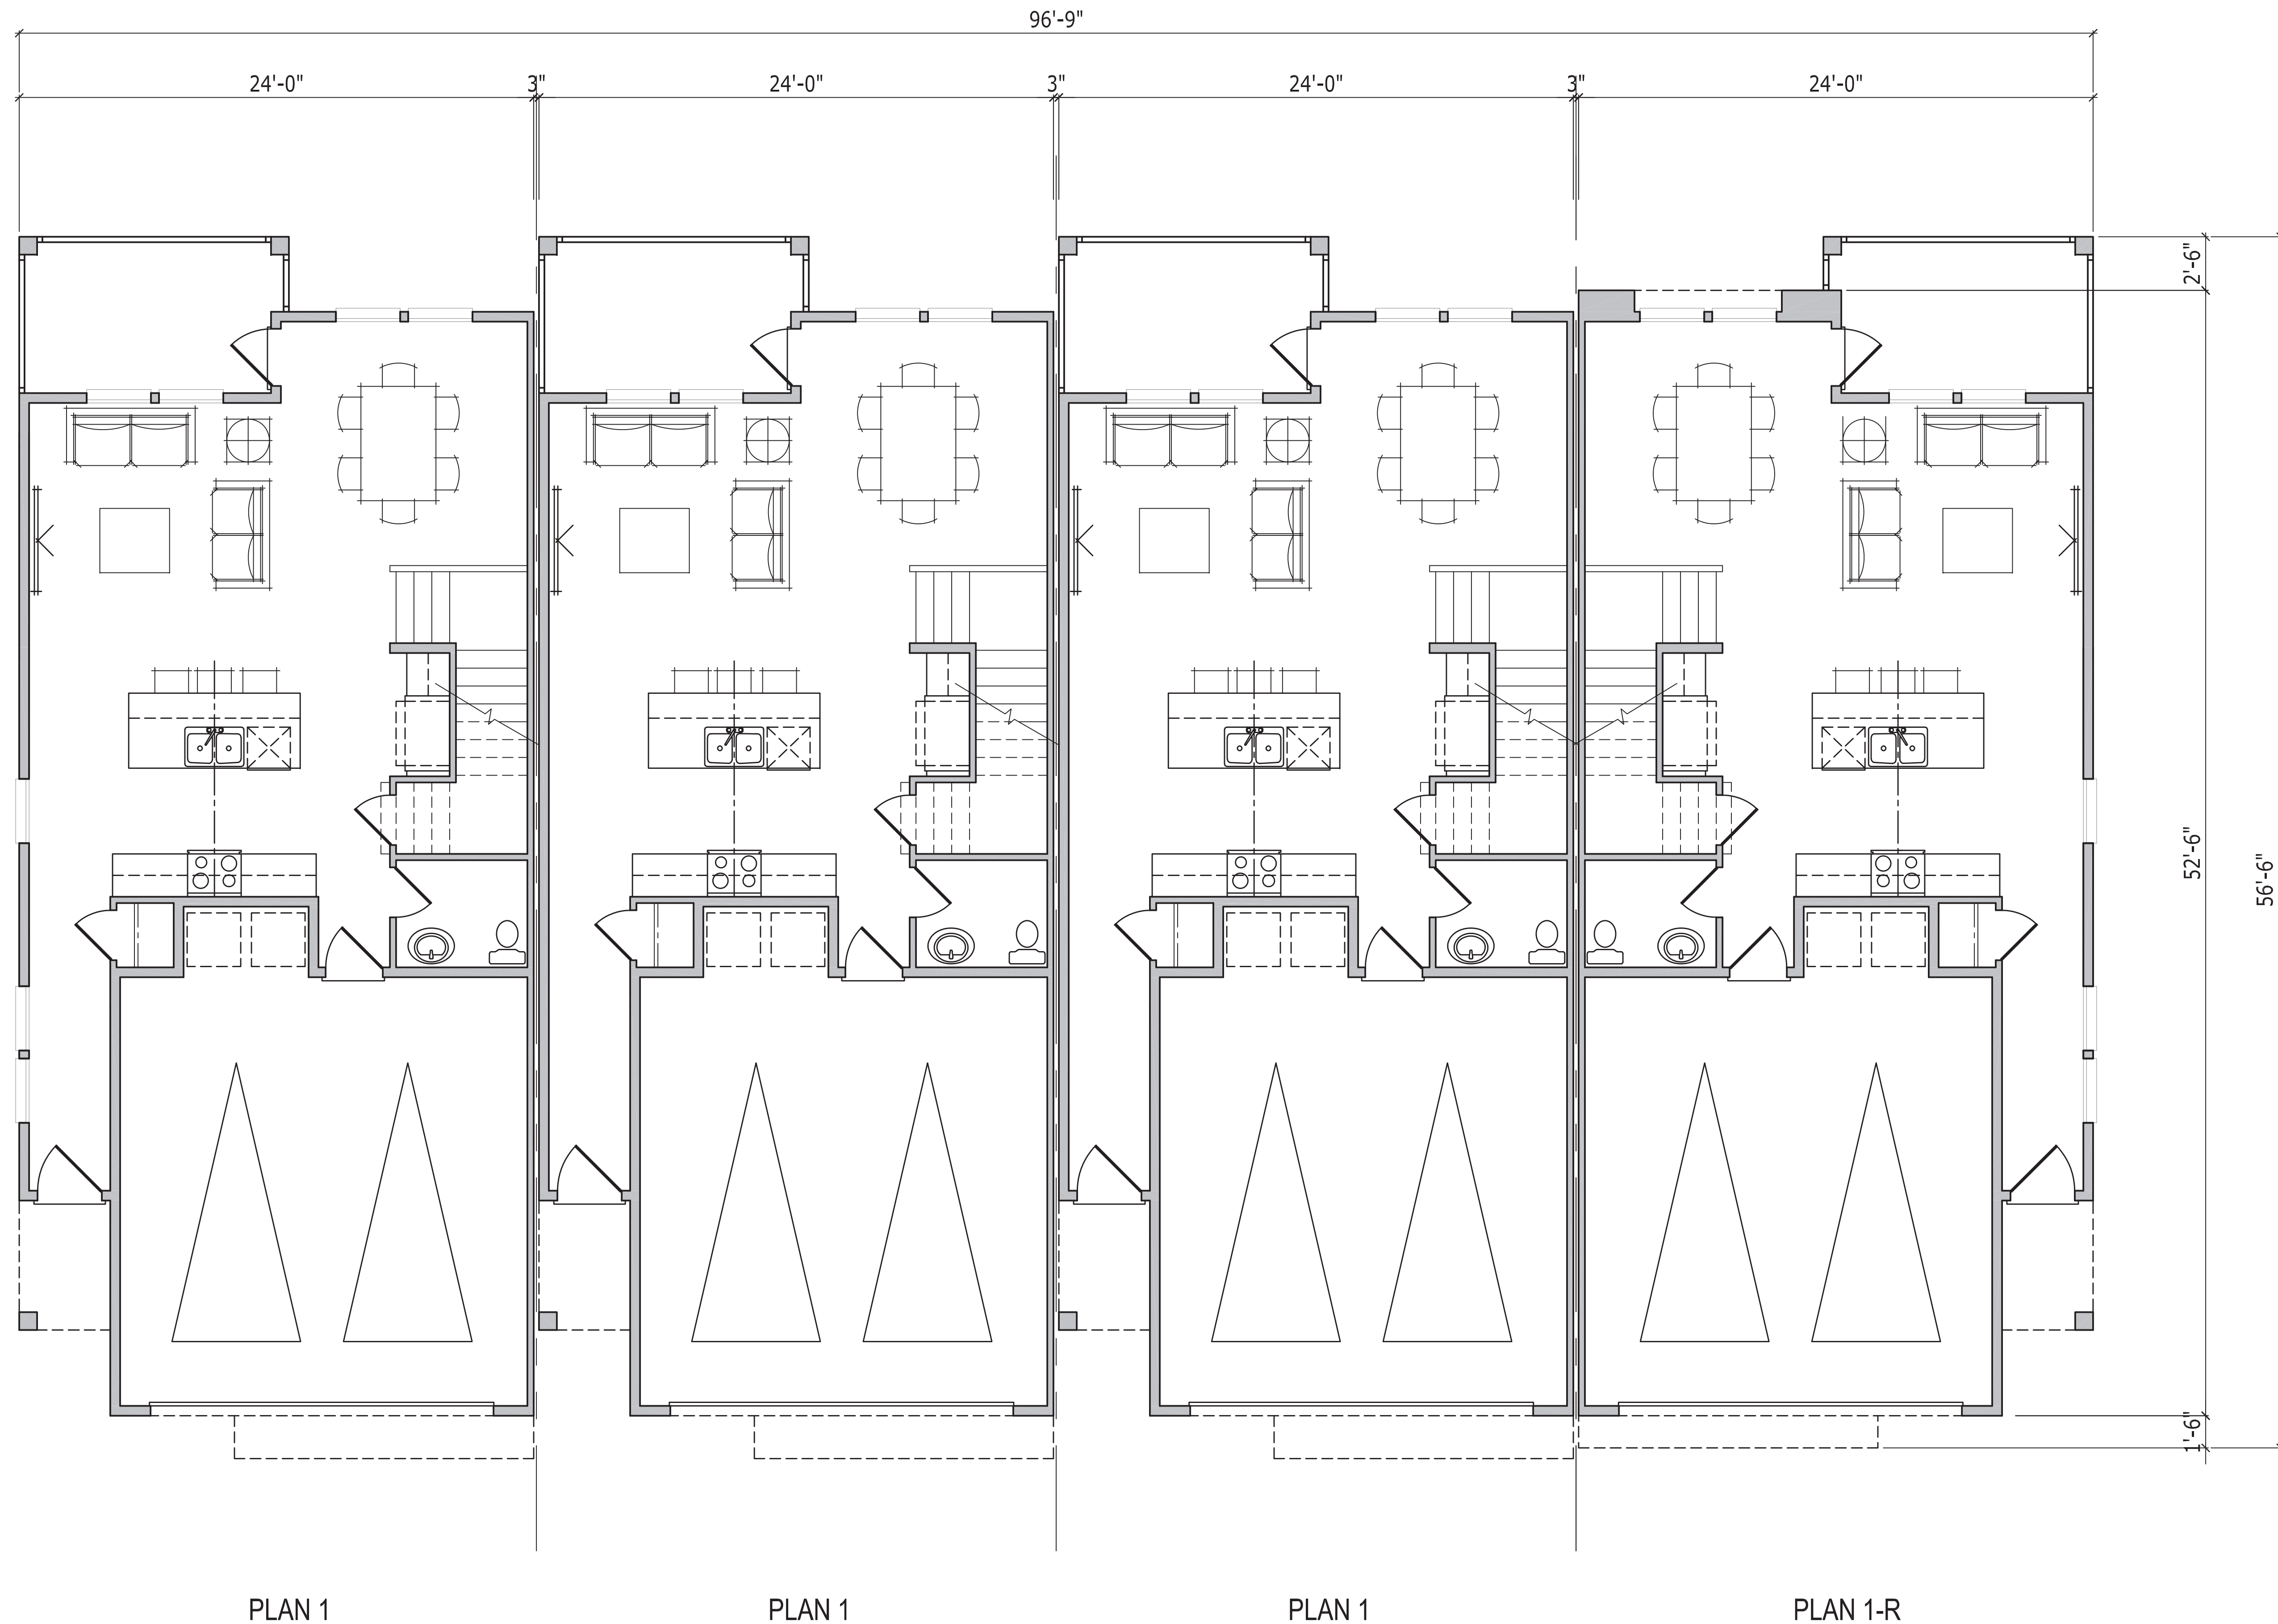


PLAN 1

PLAN 1

PLAN 1

PLAN 1-R

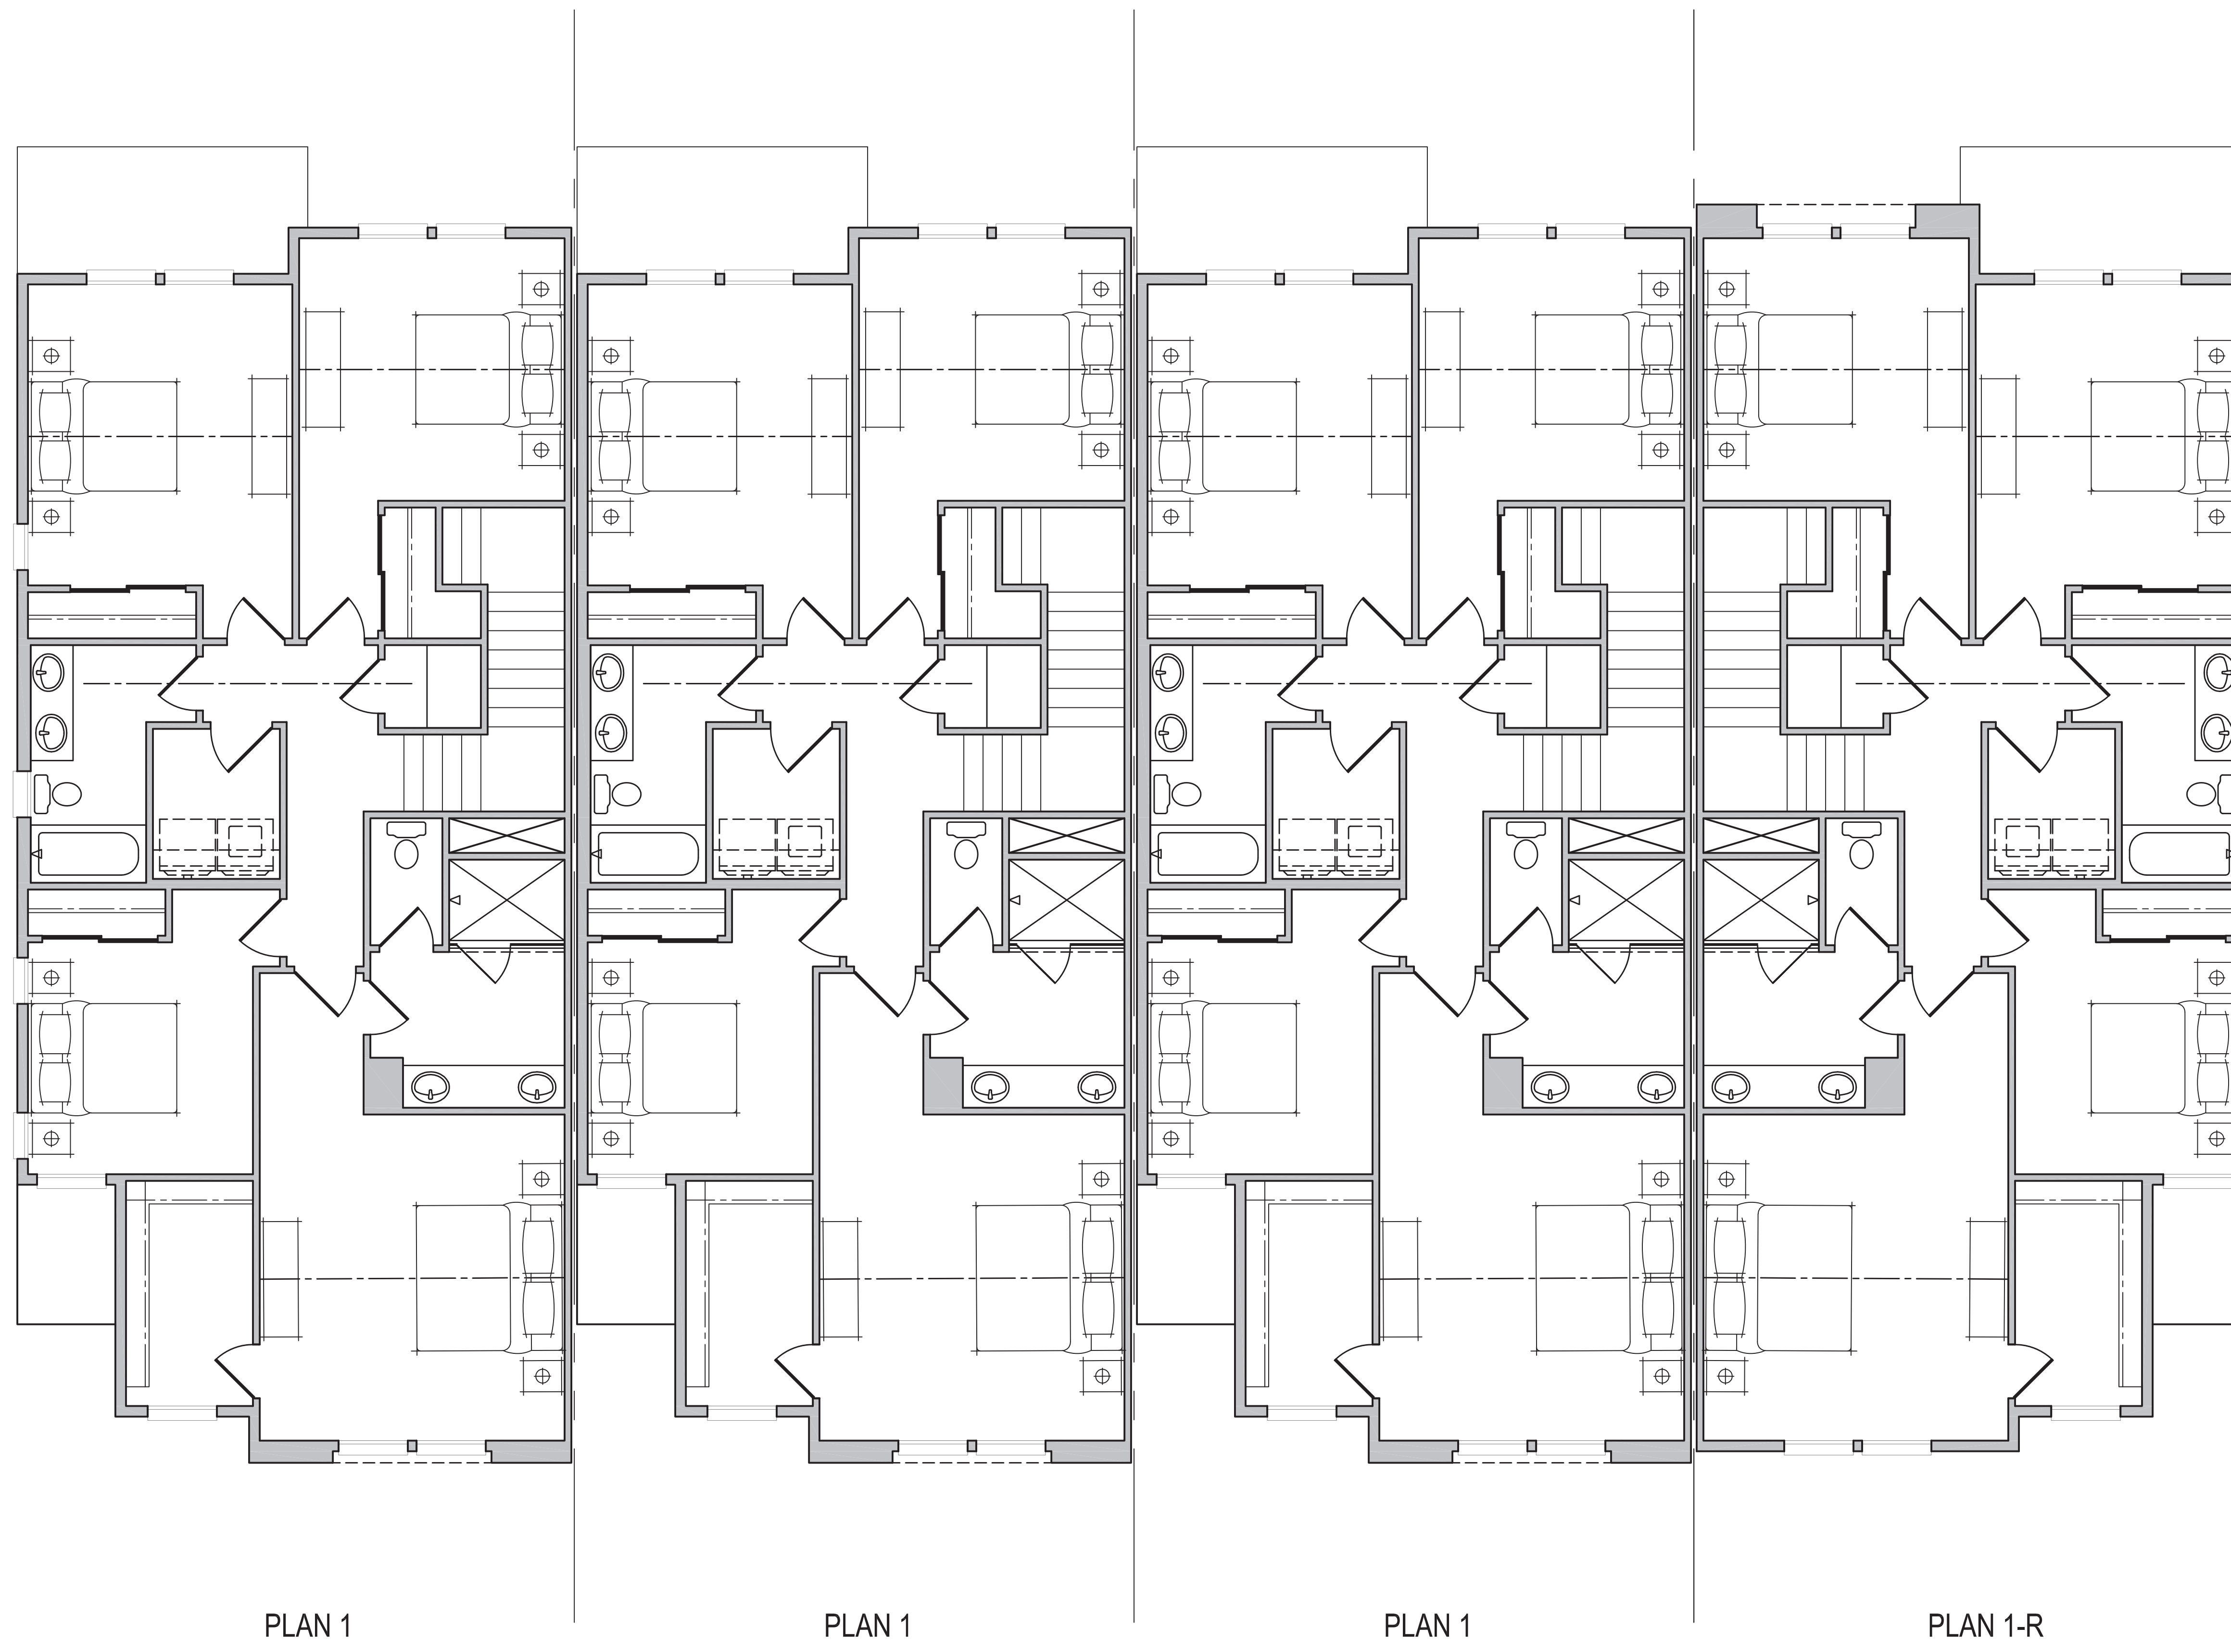


PLAN 1

PLAN 1

PLAN 1

PLAN 1-R

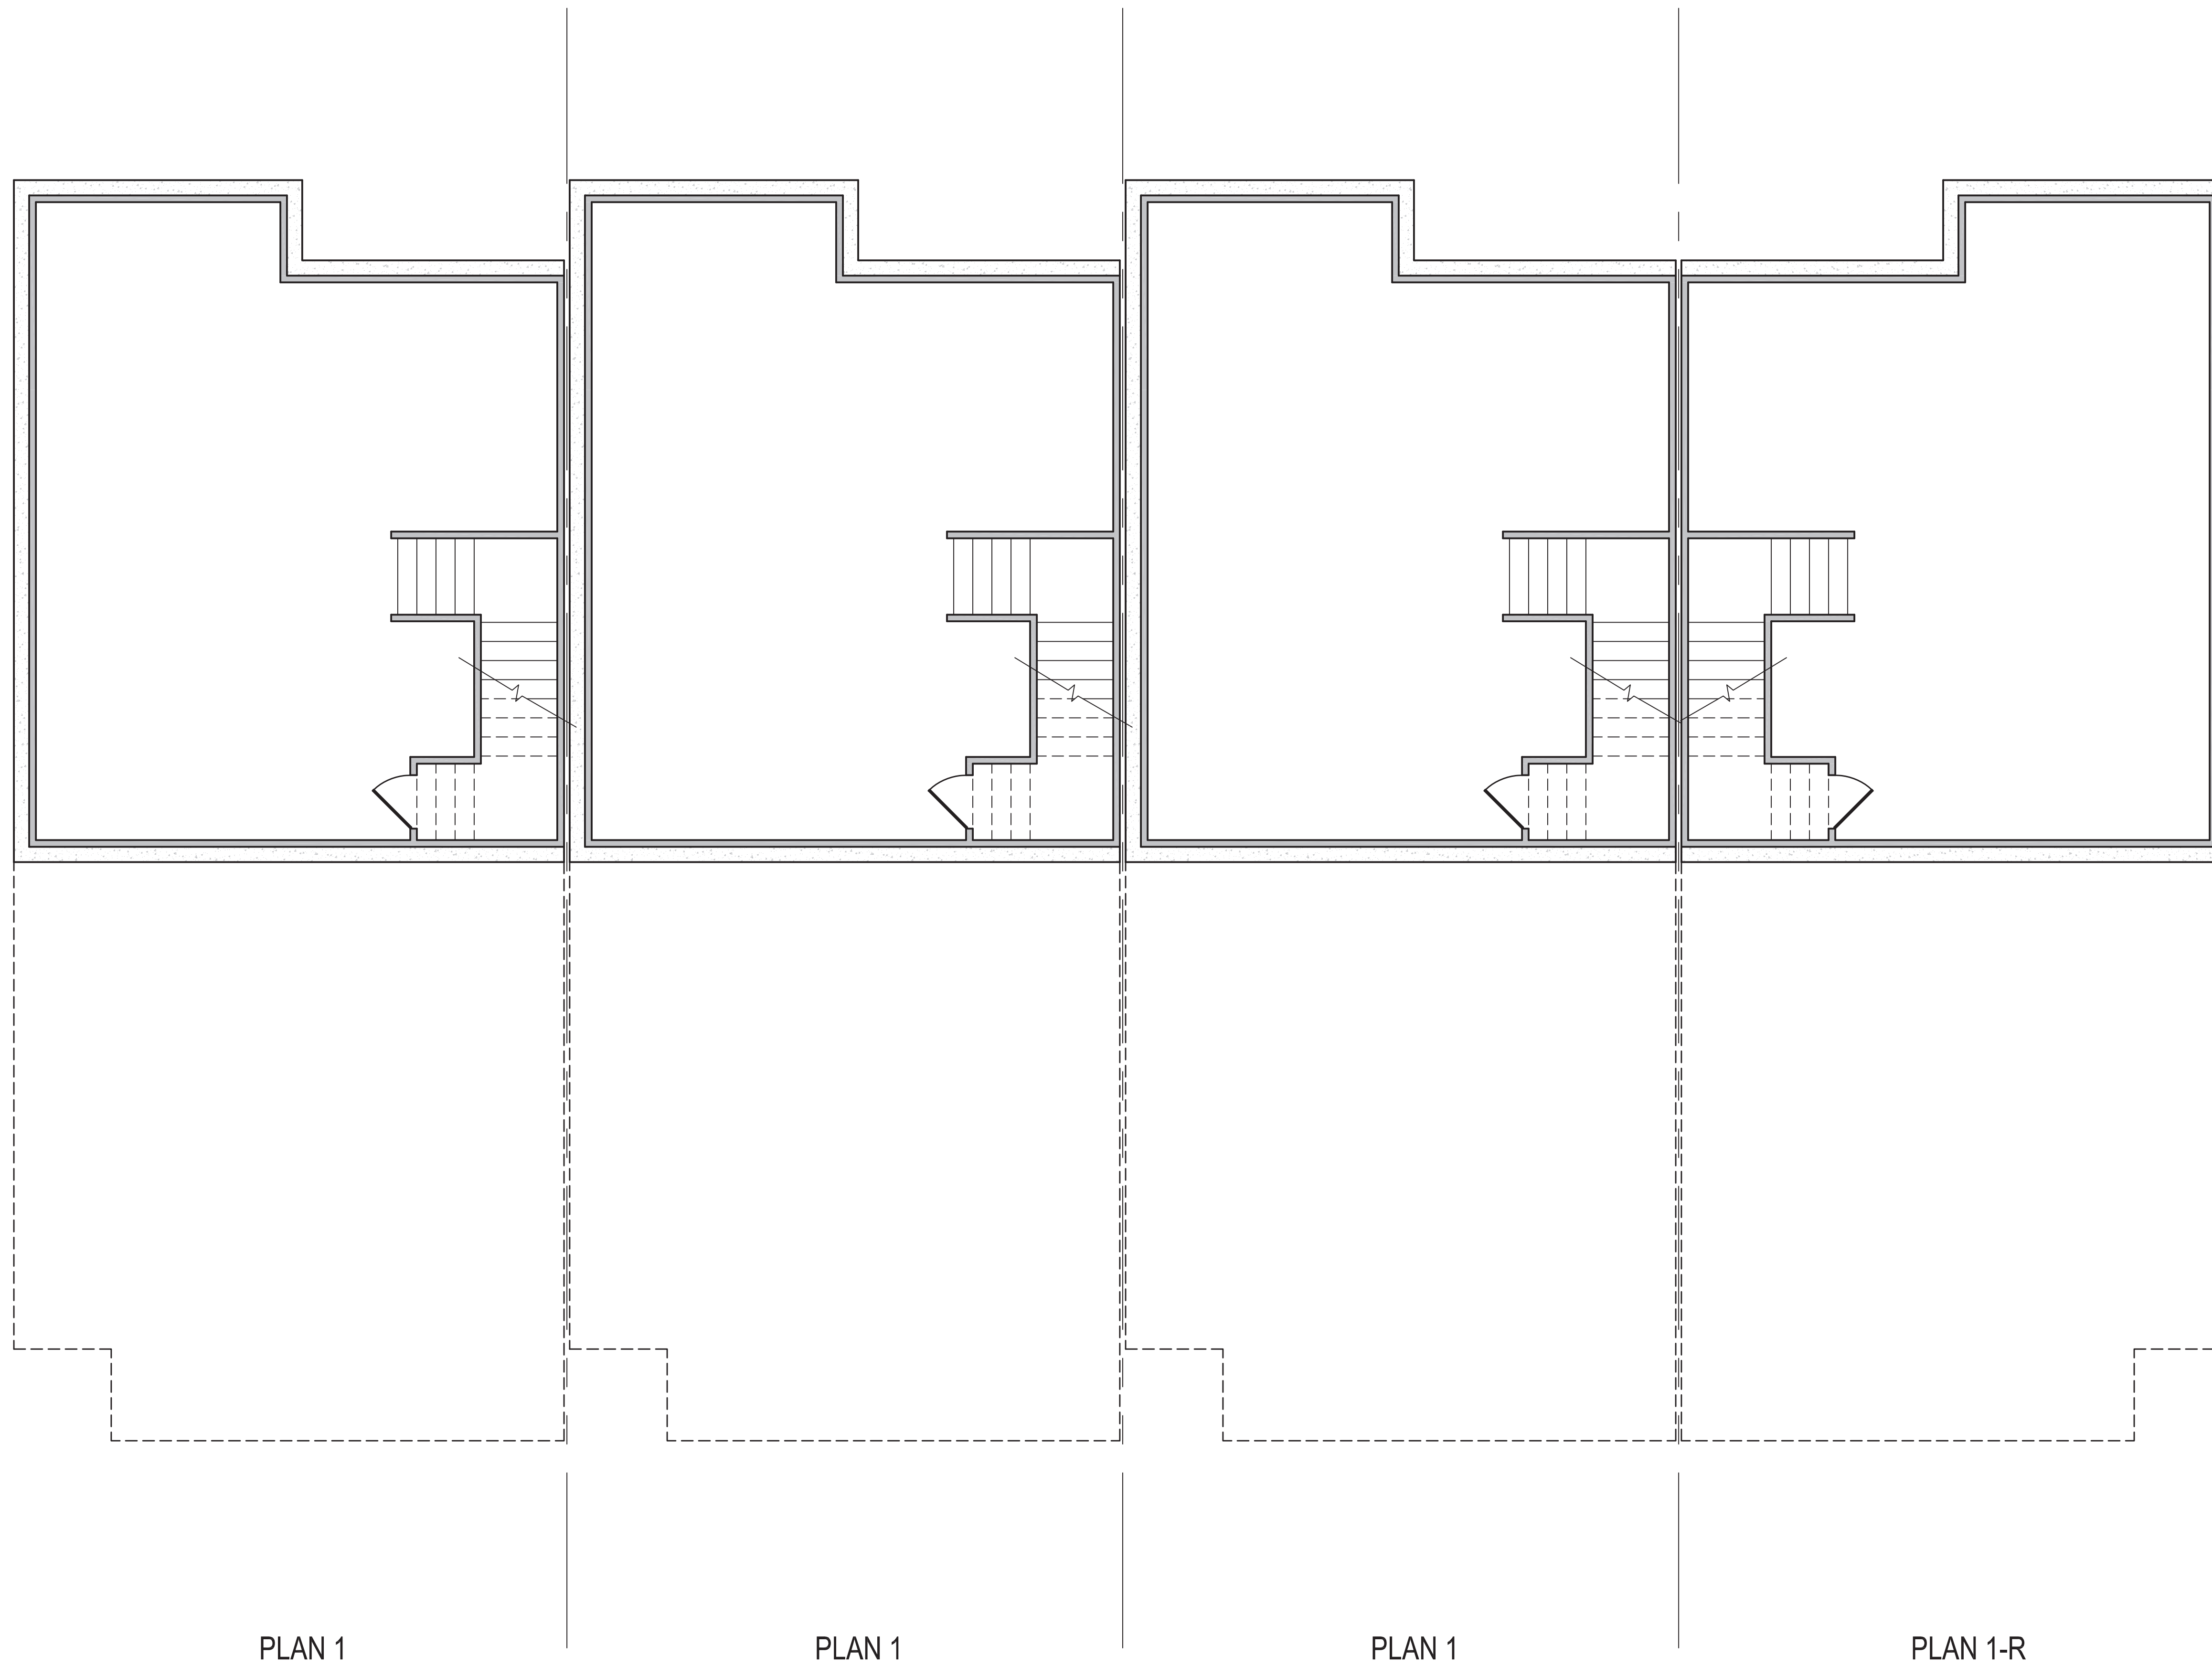



PLAN 1-R

PLAN 1

PLAN 1

PLAN 1

FRONT ELEVATION

MATERIAL LEGEND

- A. CONCRETE FLAT TILE
- B. STONE VENEER
- C. RECESSED WINDOW
- D. LIGHT FIXTURE
- E. BOARD AND BATTEN SIDING
- F. LAP SIDING
- G. HARDIE PANEL
- H. METAL AWNING
- I. METAL RAILING

CAMAS MEADOWS TOWNS - 24' x 50' ATTACHED FRONT LOADED

CONTEMPORARY


06-29-2022

A - 5

CAMAS, WA

4 PLEX COMPOSITE BUILDING PLAN (LOT 21-24 & 84-103)

Toll Brothers
AMERICA'S LUXURY HOME BUILDER

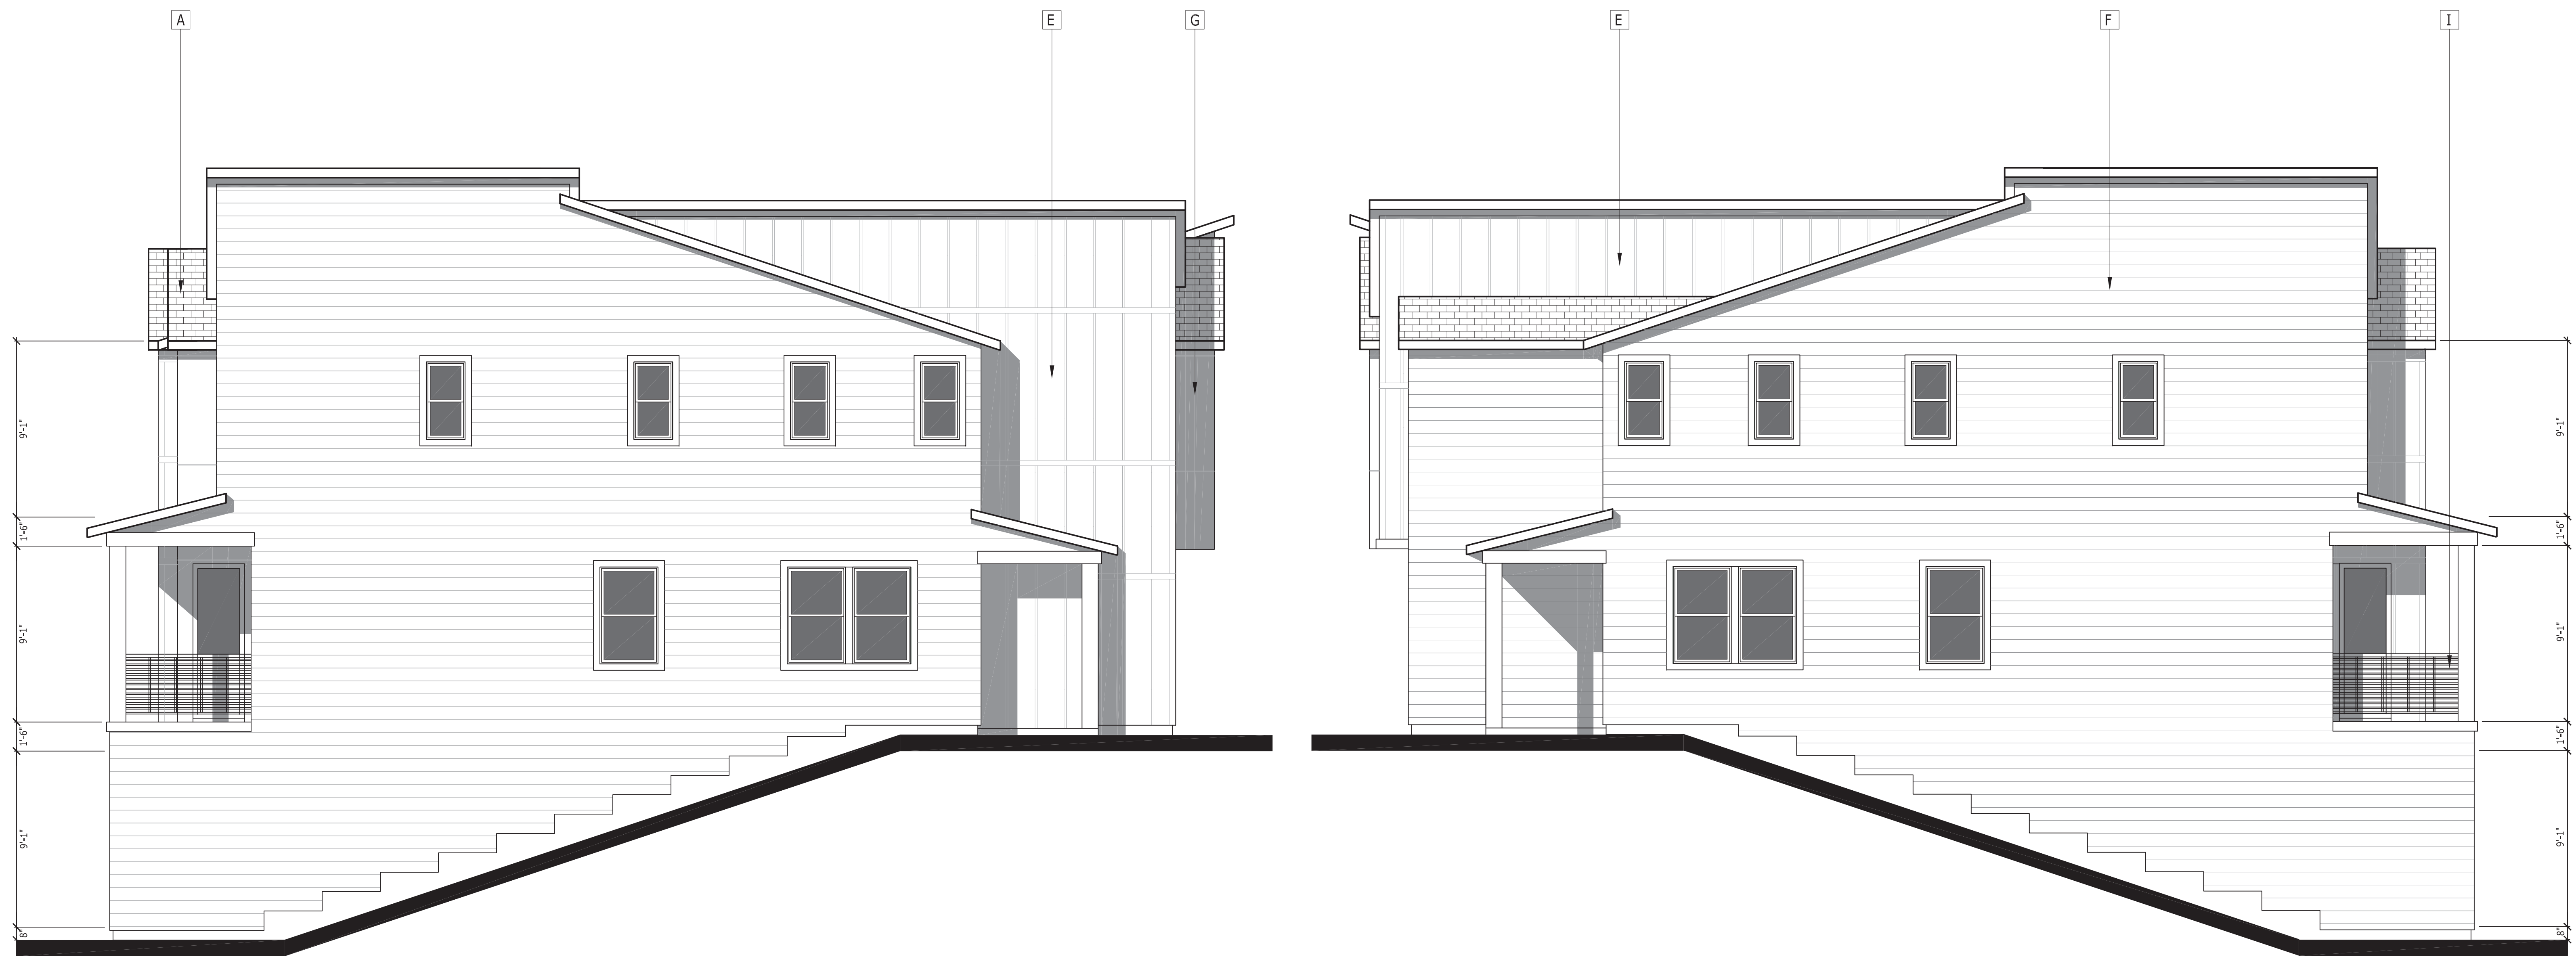

LEFT

RIGHT

SIDE ELEVATIONS

MATERIAL LEGEND

- A. CONCRETE FLAT TILE
- B. STONE VENEER
- C. RECESSED WINDOW
- D. LIGHT FIXTURE
- E. BOARD AND BATTEN SIDING
- F. LAP SIDING
- G. HARDIE PANEL
- H. METAL AWNING
- I. METAL RAILING

CAMAS MEADOWS TOWNS - 24' x 50' ATTACHED FRONT LOADED

CONTEMPORARY

06-29-2022

A - 6

CAMAS, WA

4 PLEX COMPOSITE BUILDING PLAN (LOT 21-24 & 84-103)





PLAN 1-R

PLAN 1

PLAN 1

PLAN 1

REAR ELEVATION

- MATERIAL LEGEND**
- A. CONCRETE FLAT TILE
 - B. STONE VENEER
 - C. RECESSED WINDOW
 - D. LIGHT FIXTURE
 - E. BOARD AND BATTEN SIDING
 - F. LAP SIDING
 - G. HARDIE PANEL
 - H. METAL AWNING
 - I. METAL RAILING

CAMAS MEADOWS TOWNS - 24' x 50' ATTACHED FRONT LOADED

CONTEMPORARY


06-29-2022

A - 7

CAMAS, WA

4 PLEX COMPOSITE BUILDING PLAN (LOT 21-24 & 84-103)



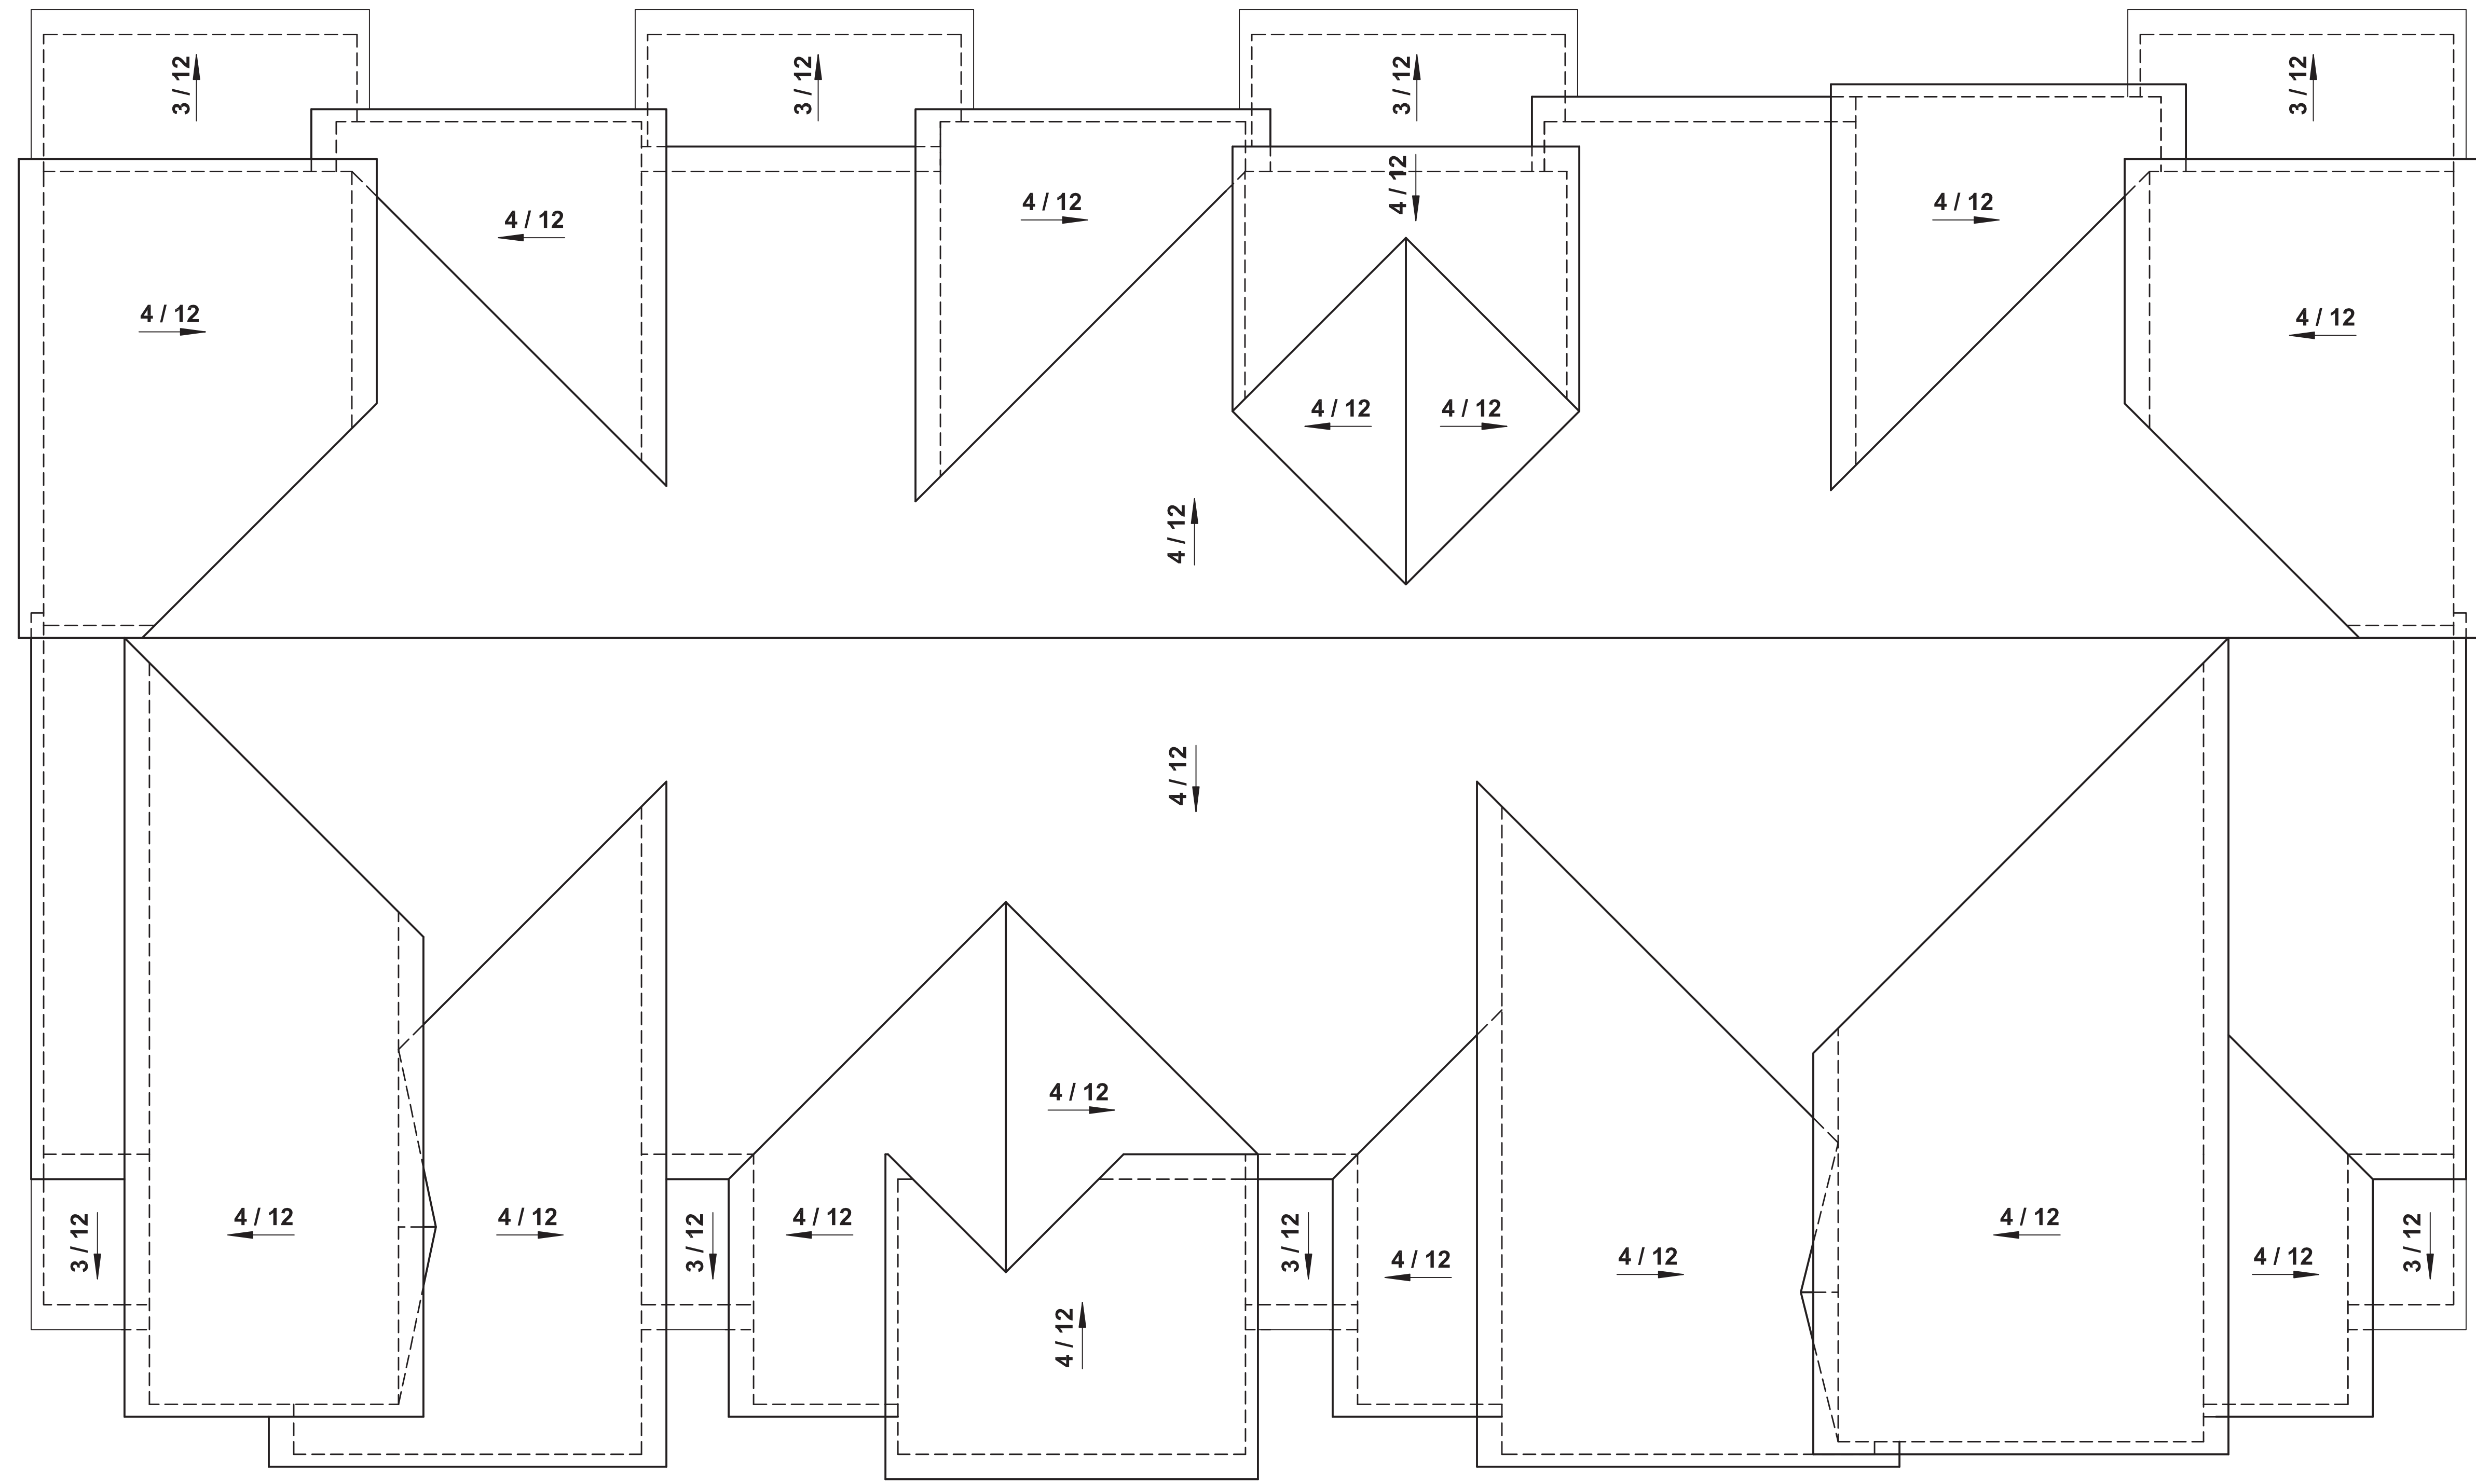

ROOF PLAN

A G C D E B F



PLAN 1-R

PLAN 1

PLAN 1

PLAN 1

FRONT ELEVATION

- MATERIAL LEGEND
- A. CONCRETE FLAT TILE
 - B. STONE VENEER
 - C. RECESSED WINDOW
 - D. LIGHT FIXTURE
 - E. BOARD AND BATTEN SIDING
 - F. LAP SIDING
 - G. HARDIE PANEL
 - H. METAL AWNING
 - I. METAL RAILING

CAMAS MEADOWS TOWNS - 24' x 50' ATTACHED FRONT LOADED

MODERN


06-29-2022

A - 9

CAMAS, WA

4 PLEX COMPOSITE BUILDING PLAN (LOT 21-24 & 84-103)



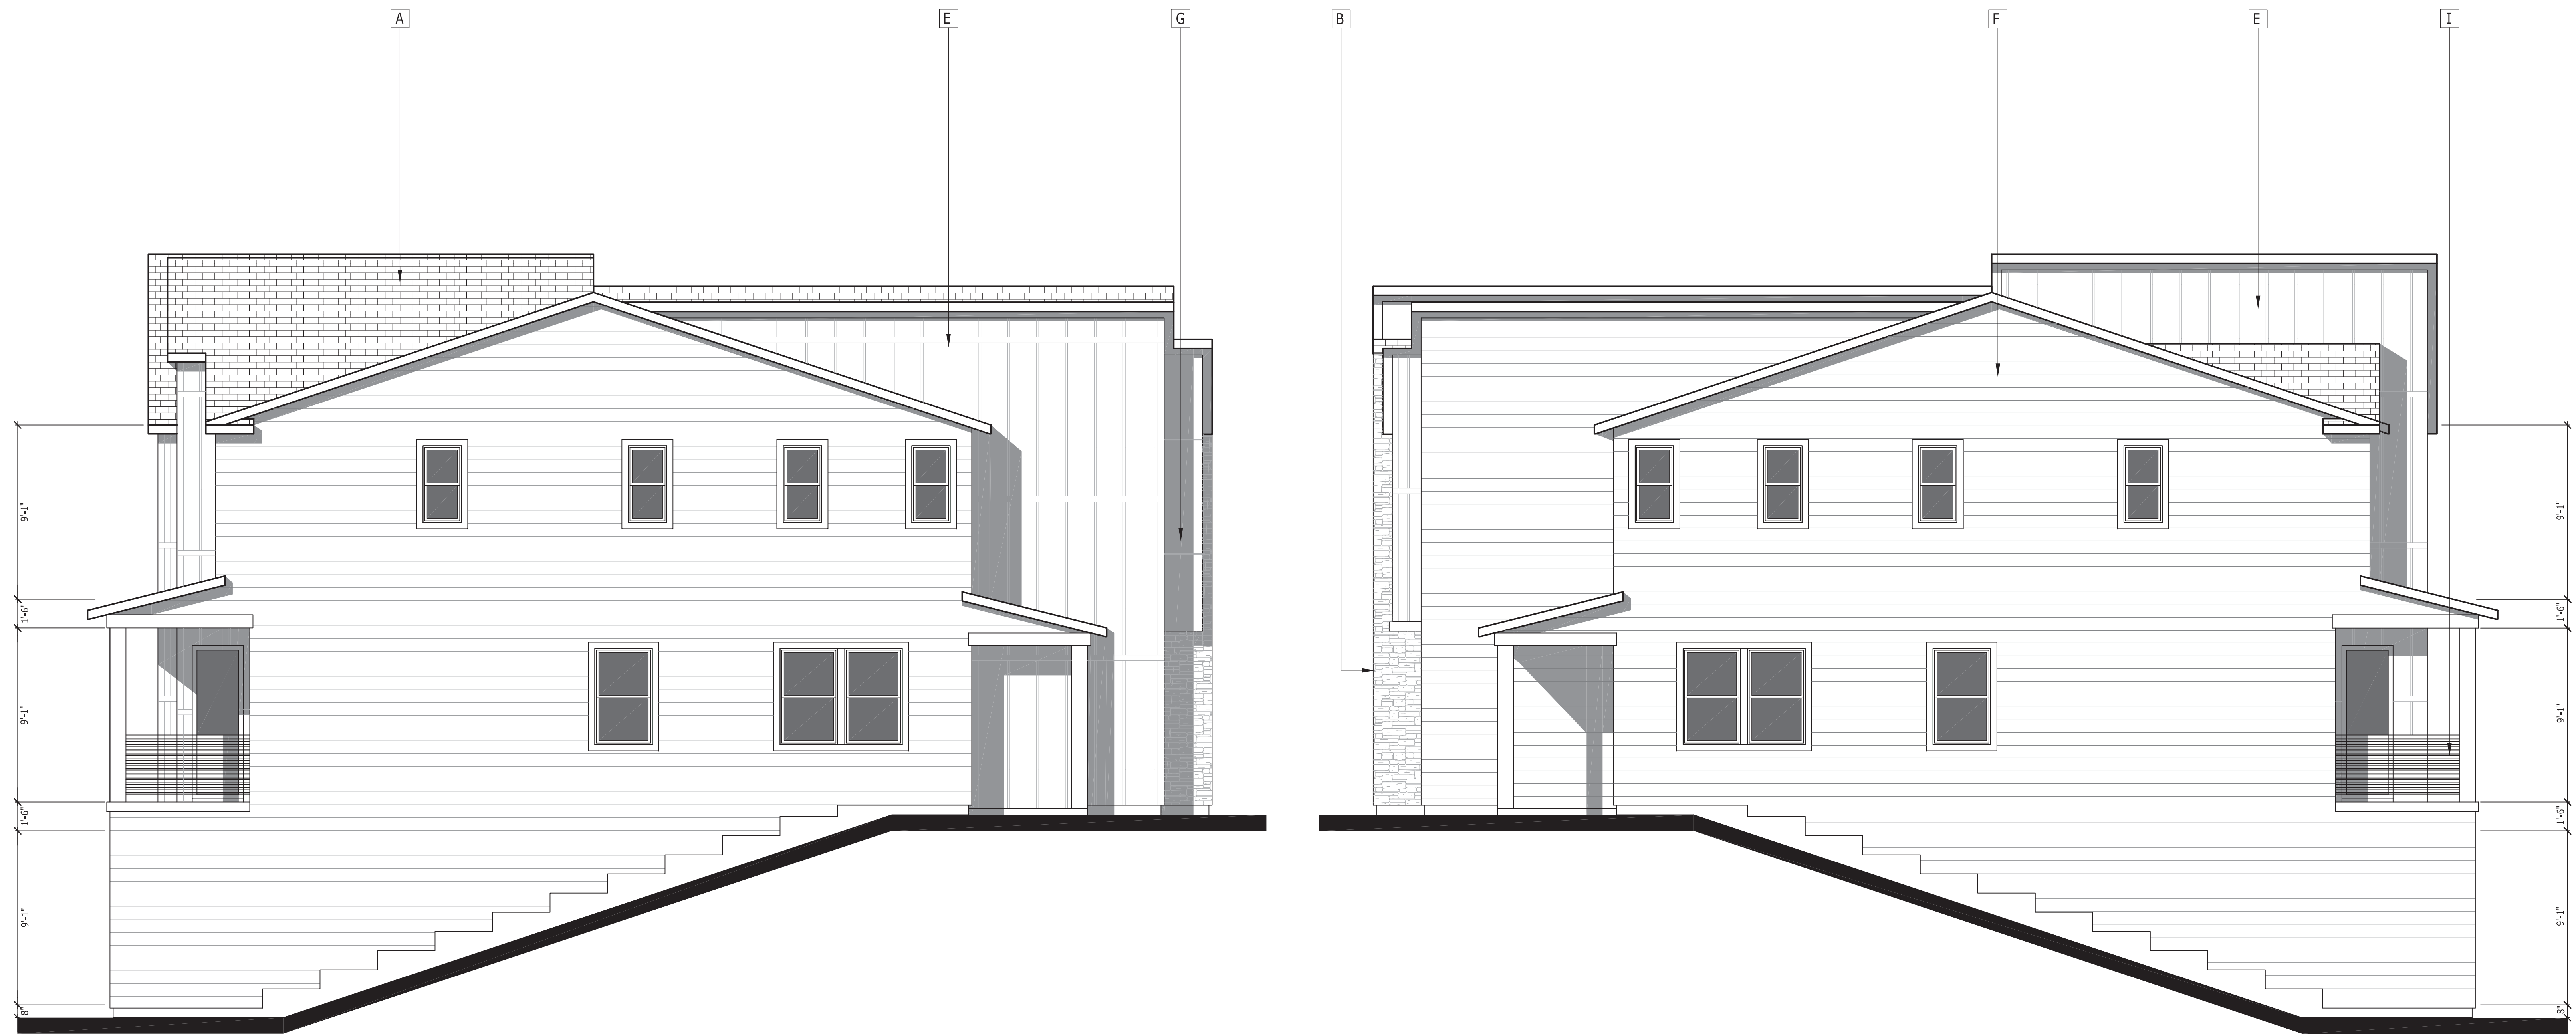

LEFT

RIGHT

SIDE ELEVATIONS

MATERIAL LEGEND

- A. CONCRETE FLAT TILE
- B. STONE VENEER
- C. RECESSED WINDOW
- D. LIGHT FIXTURE
- E. BOARD AND BATTEN SIDING
- F. LAP SIDING
- G. HARDIE PANEL
- H. METAL AWNING
- I. METAL RAILING

CAMAS MEADOWS TOWNS - 24' x 50' ATTACHED FRONT LOADED

MODERN

06-29-2022

A - 10

CAMAS, WA

4 PLEX COMPOSITE BUILDING PLAN (LOT 21-24 & 84-103)

Toll Brothers
AMERICA'S LUXURY HOME BUILDER



PLAN 1-R

PLAN 1


PLAN 1

PLAN 1

REAR ELEVATION

MATERIAL LEGEND

- A. CONCRETE FLAT TILE
- B. STONE VENEER
- C. RECESSED WINDOW
- D. LIGHT FIXTURE
- E. BOARD AND BATTEN SIDING
- F. LAP SIDING
- G. HARDIE PANEL
- H. METAL AWNING
- I. METAL RAILING

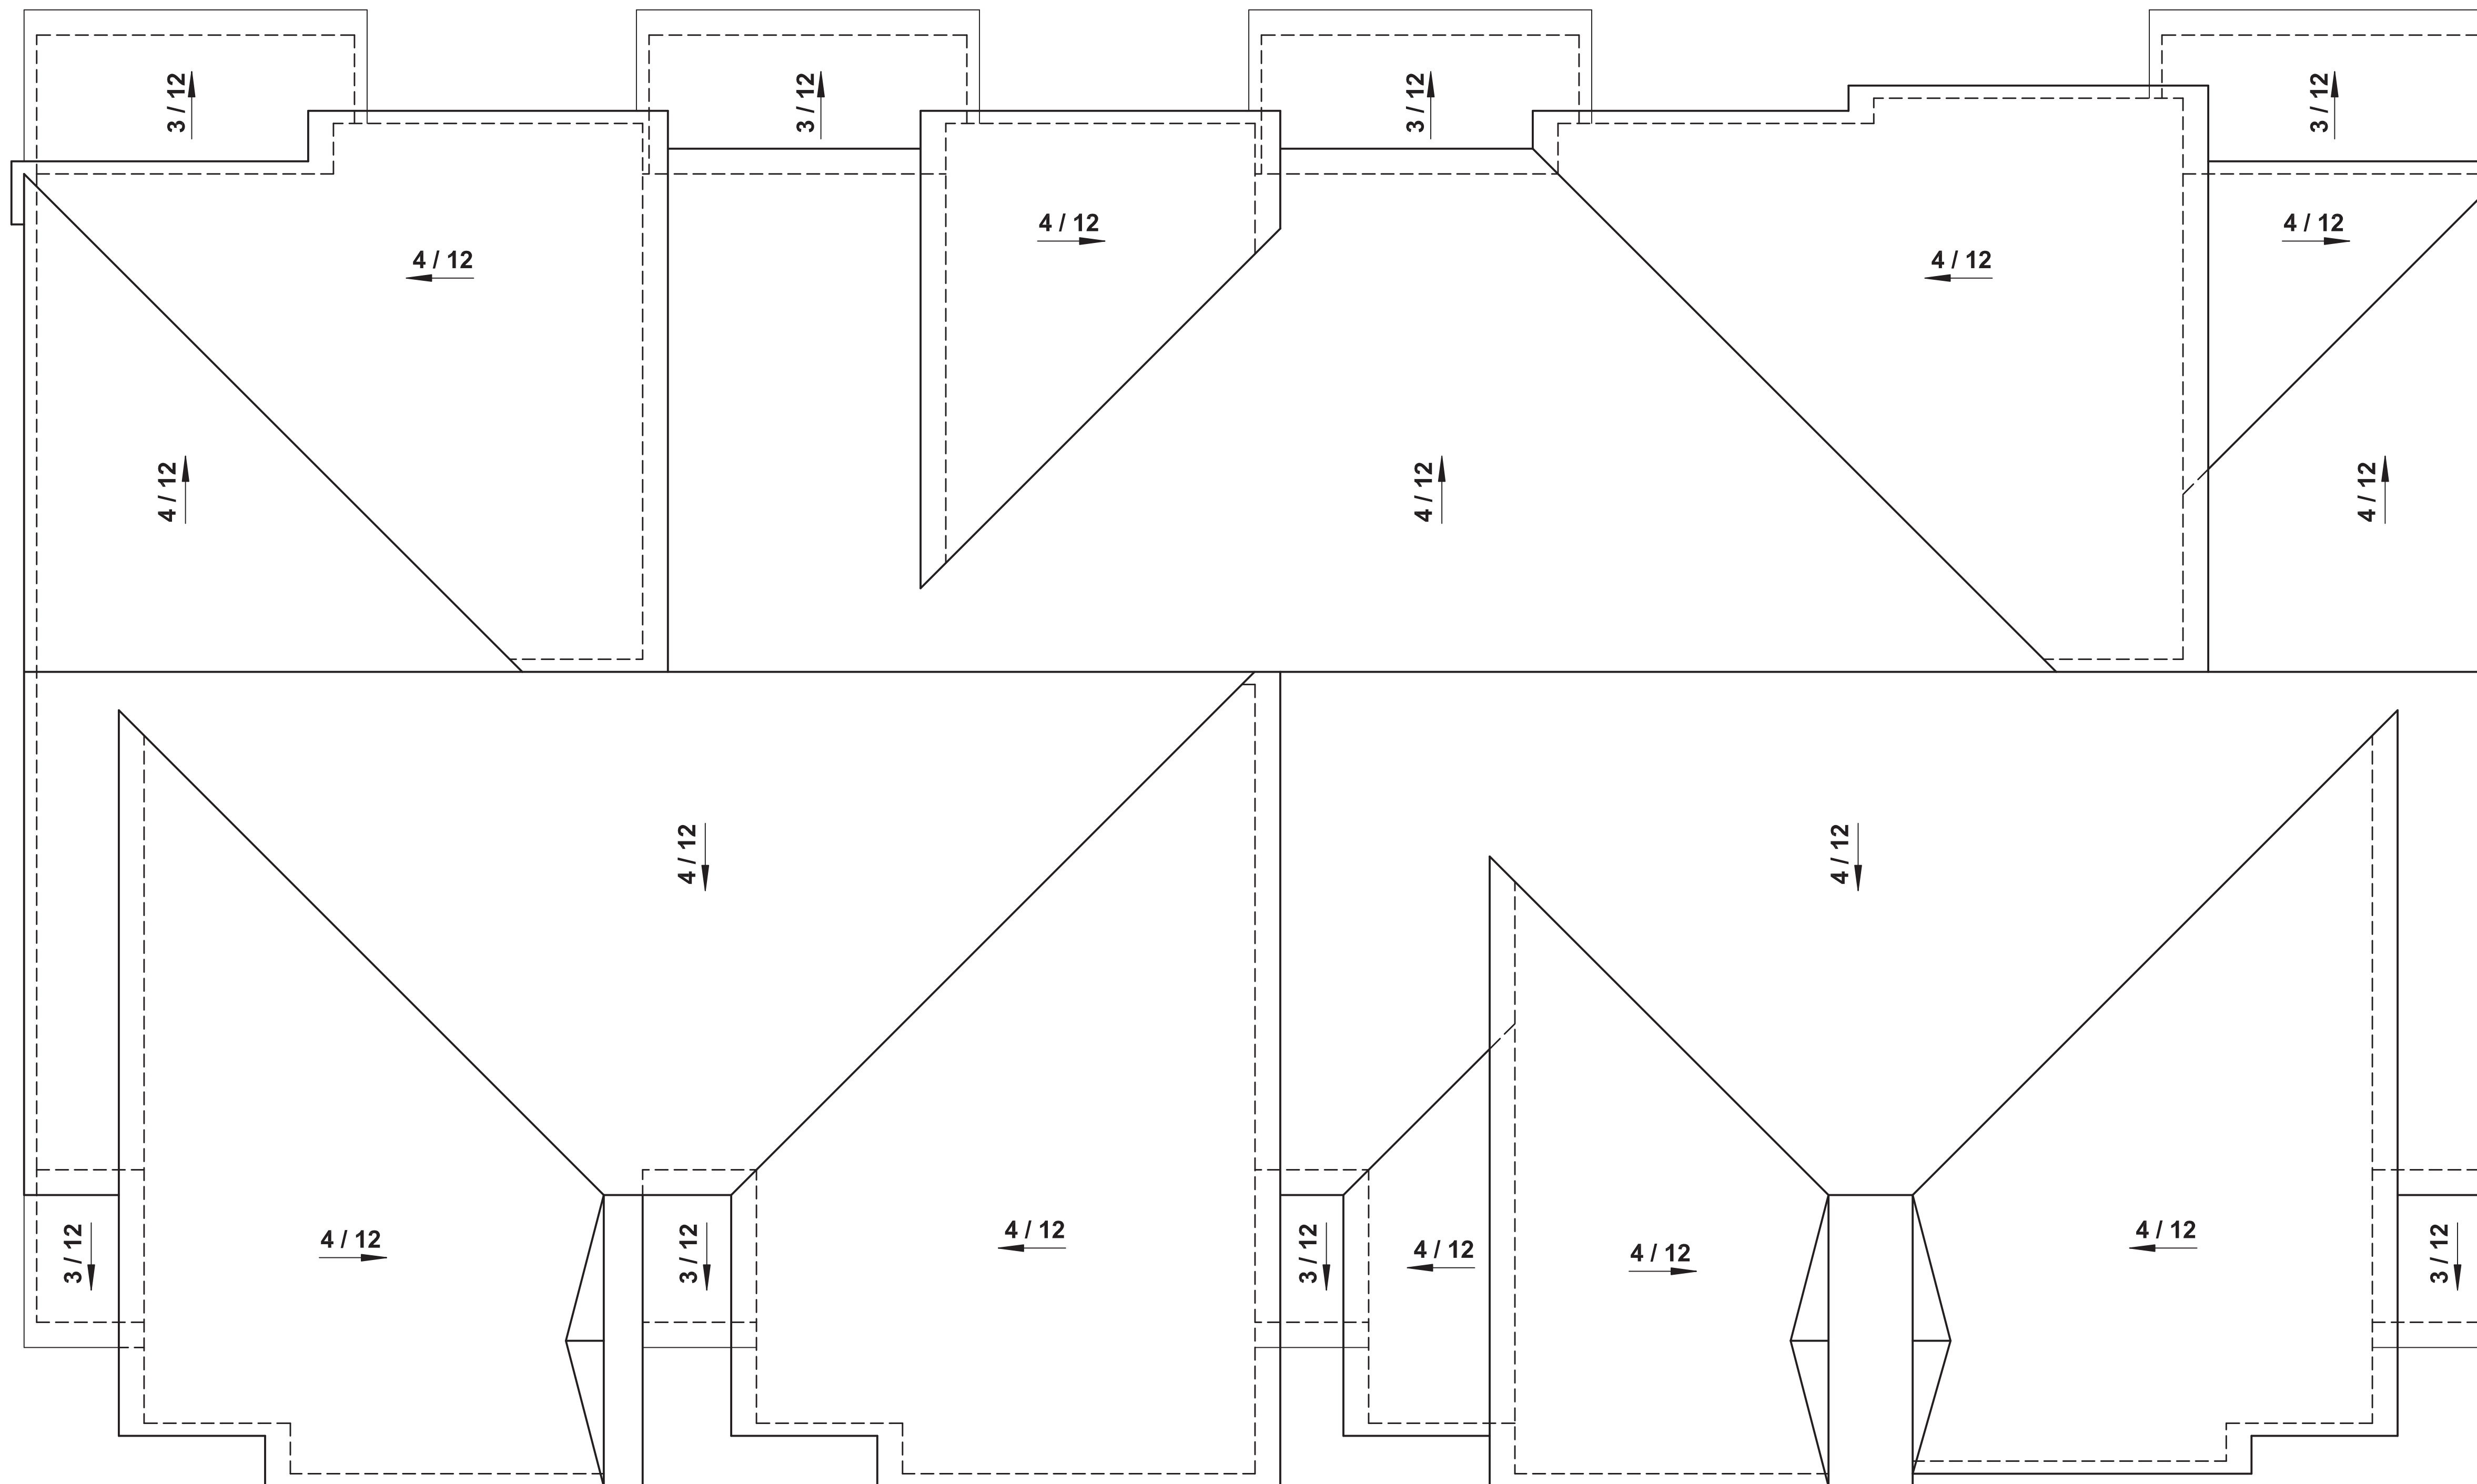

ROOF PLAN