


PLAN 2-R

PLAN 2

PLAN 2

PLAN 2

PLAN 2

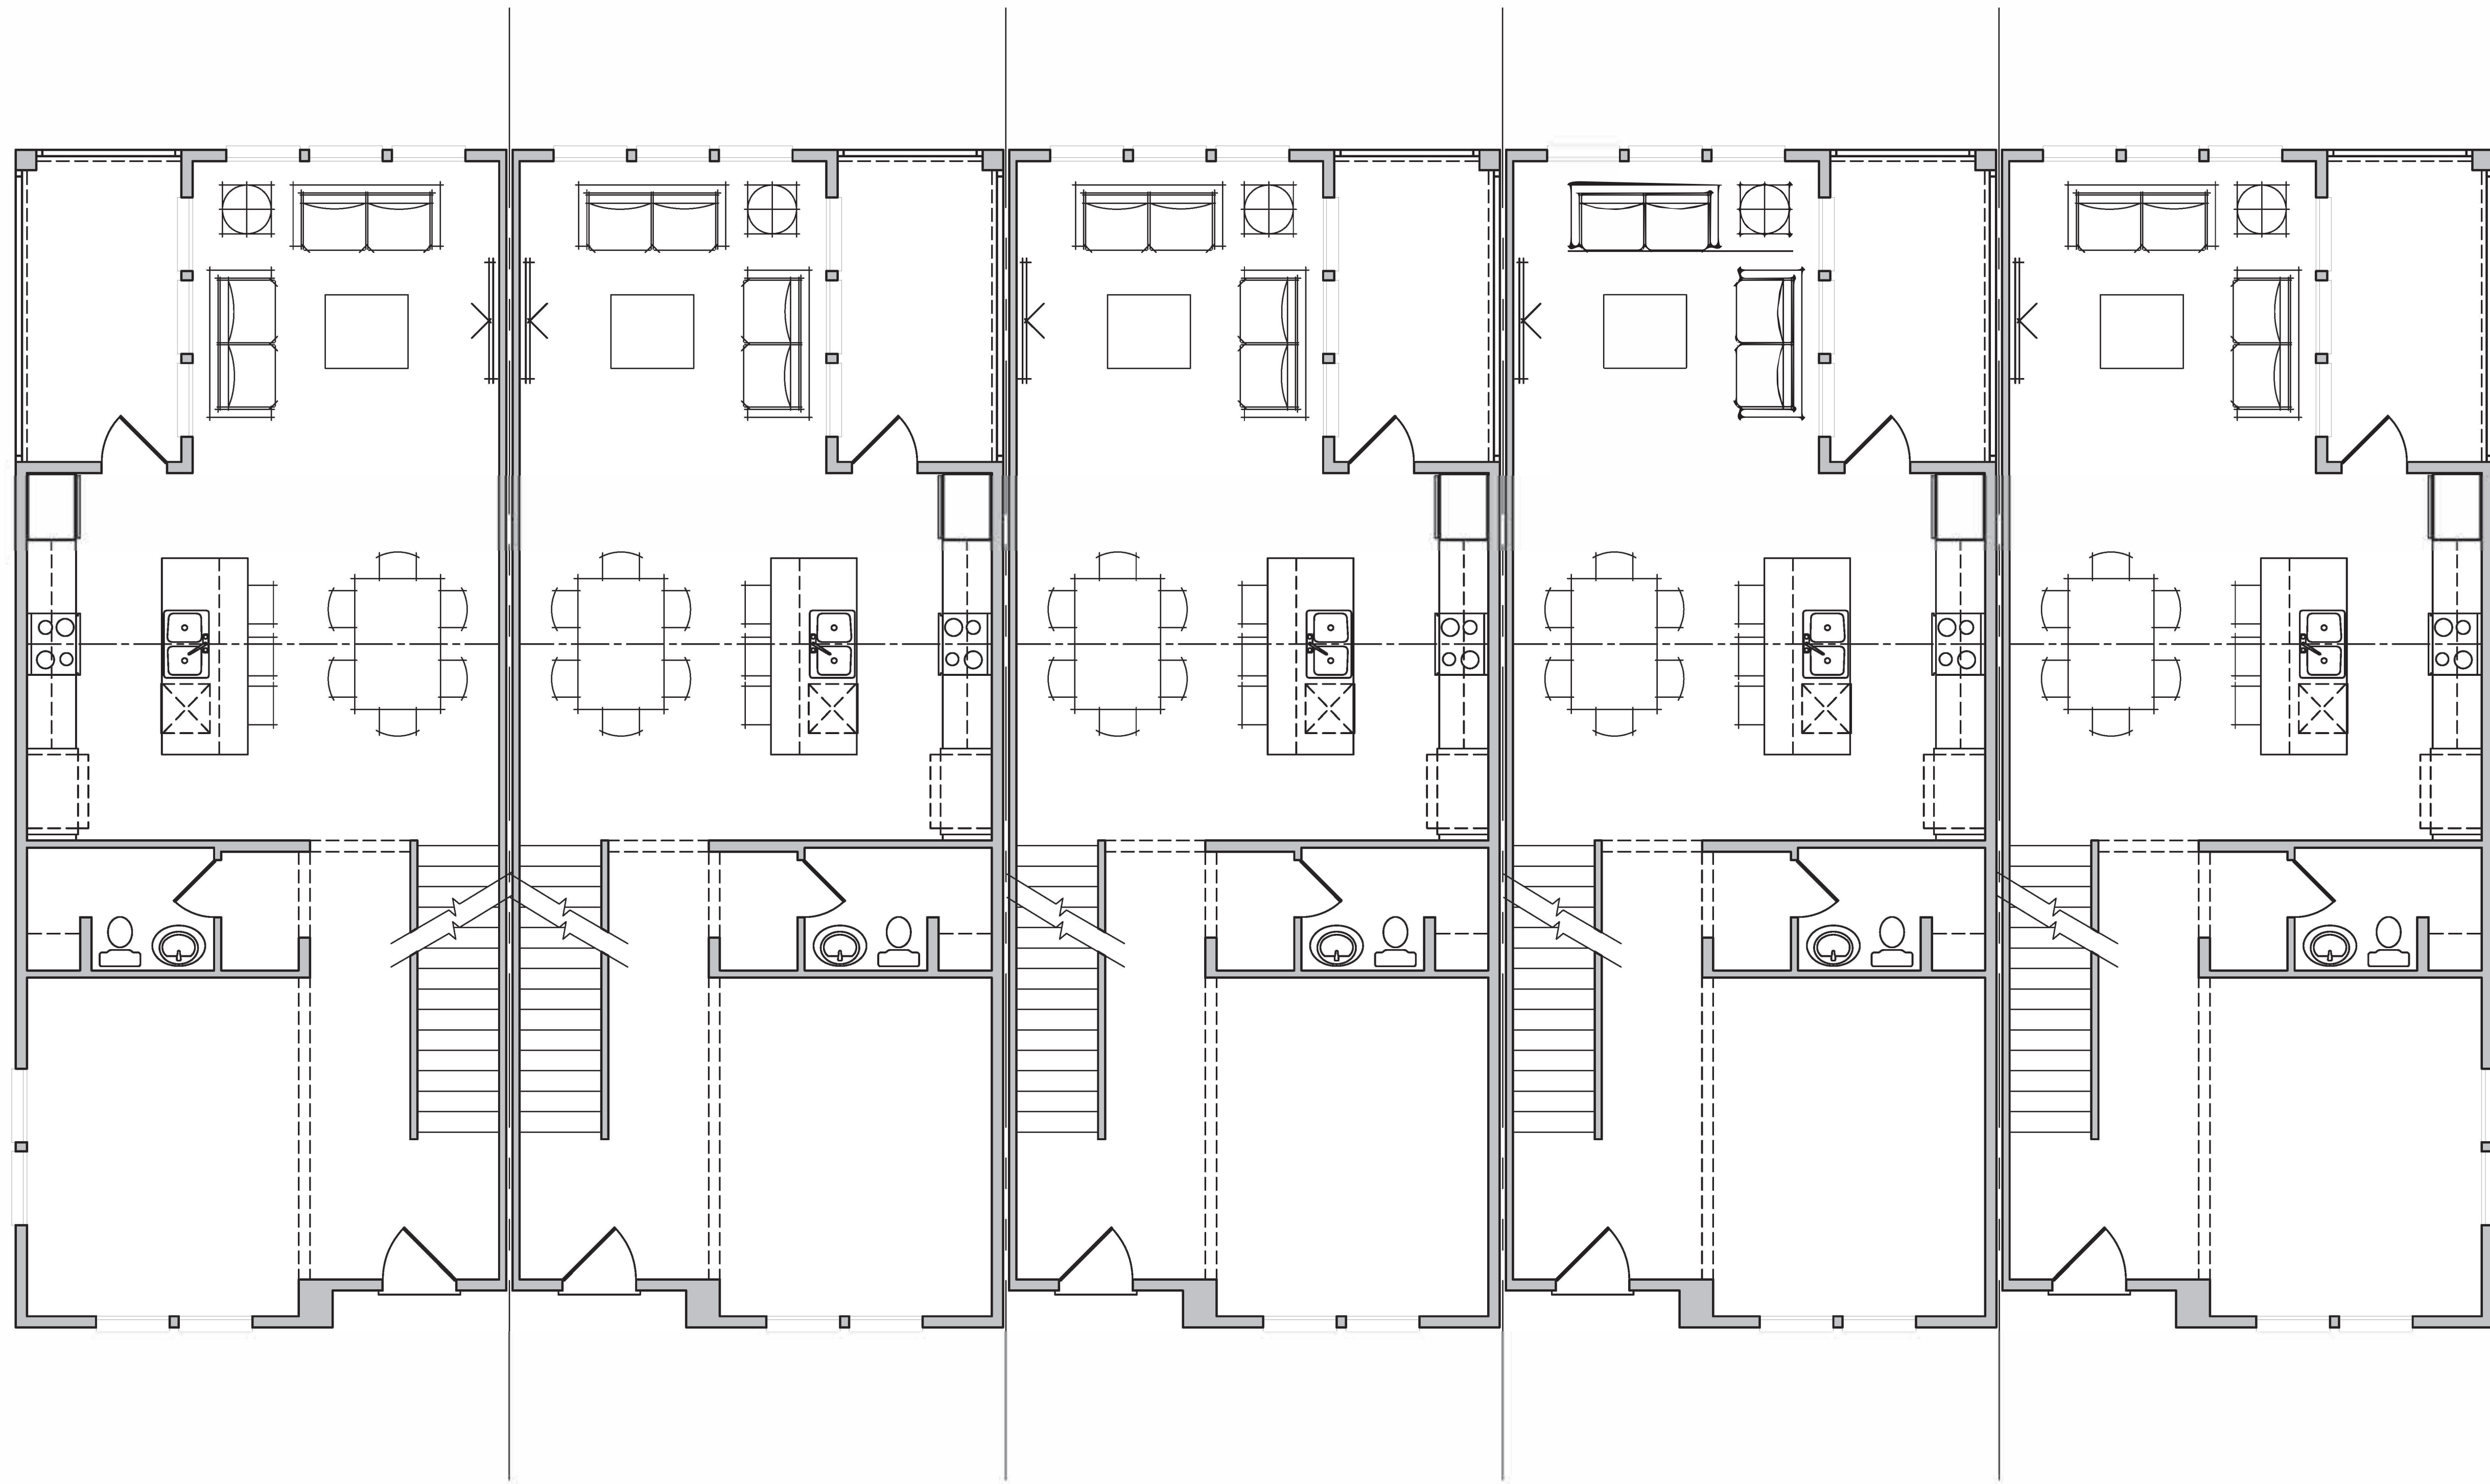


PLAN 2-R

PLAN 2

PLAN 2

PLAN 2

PLAN 2

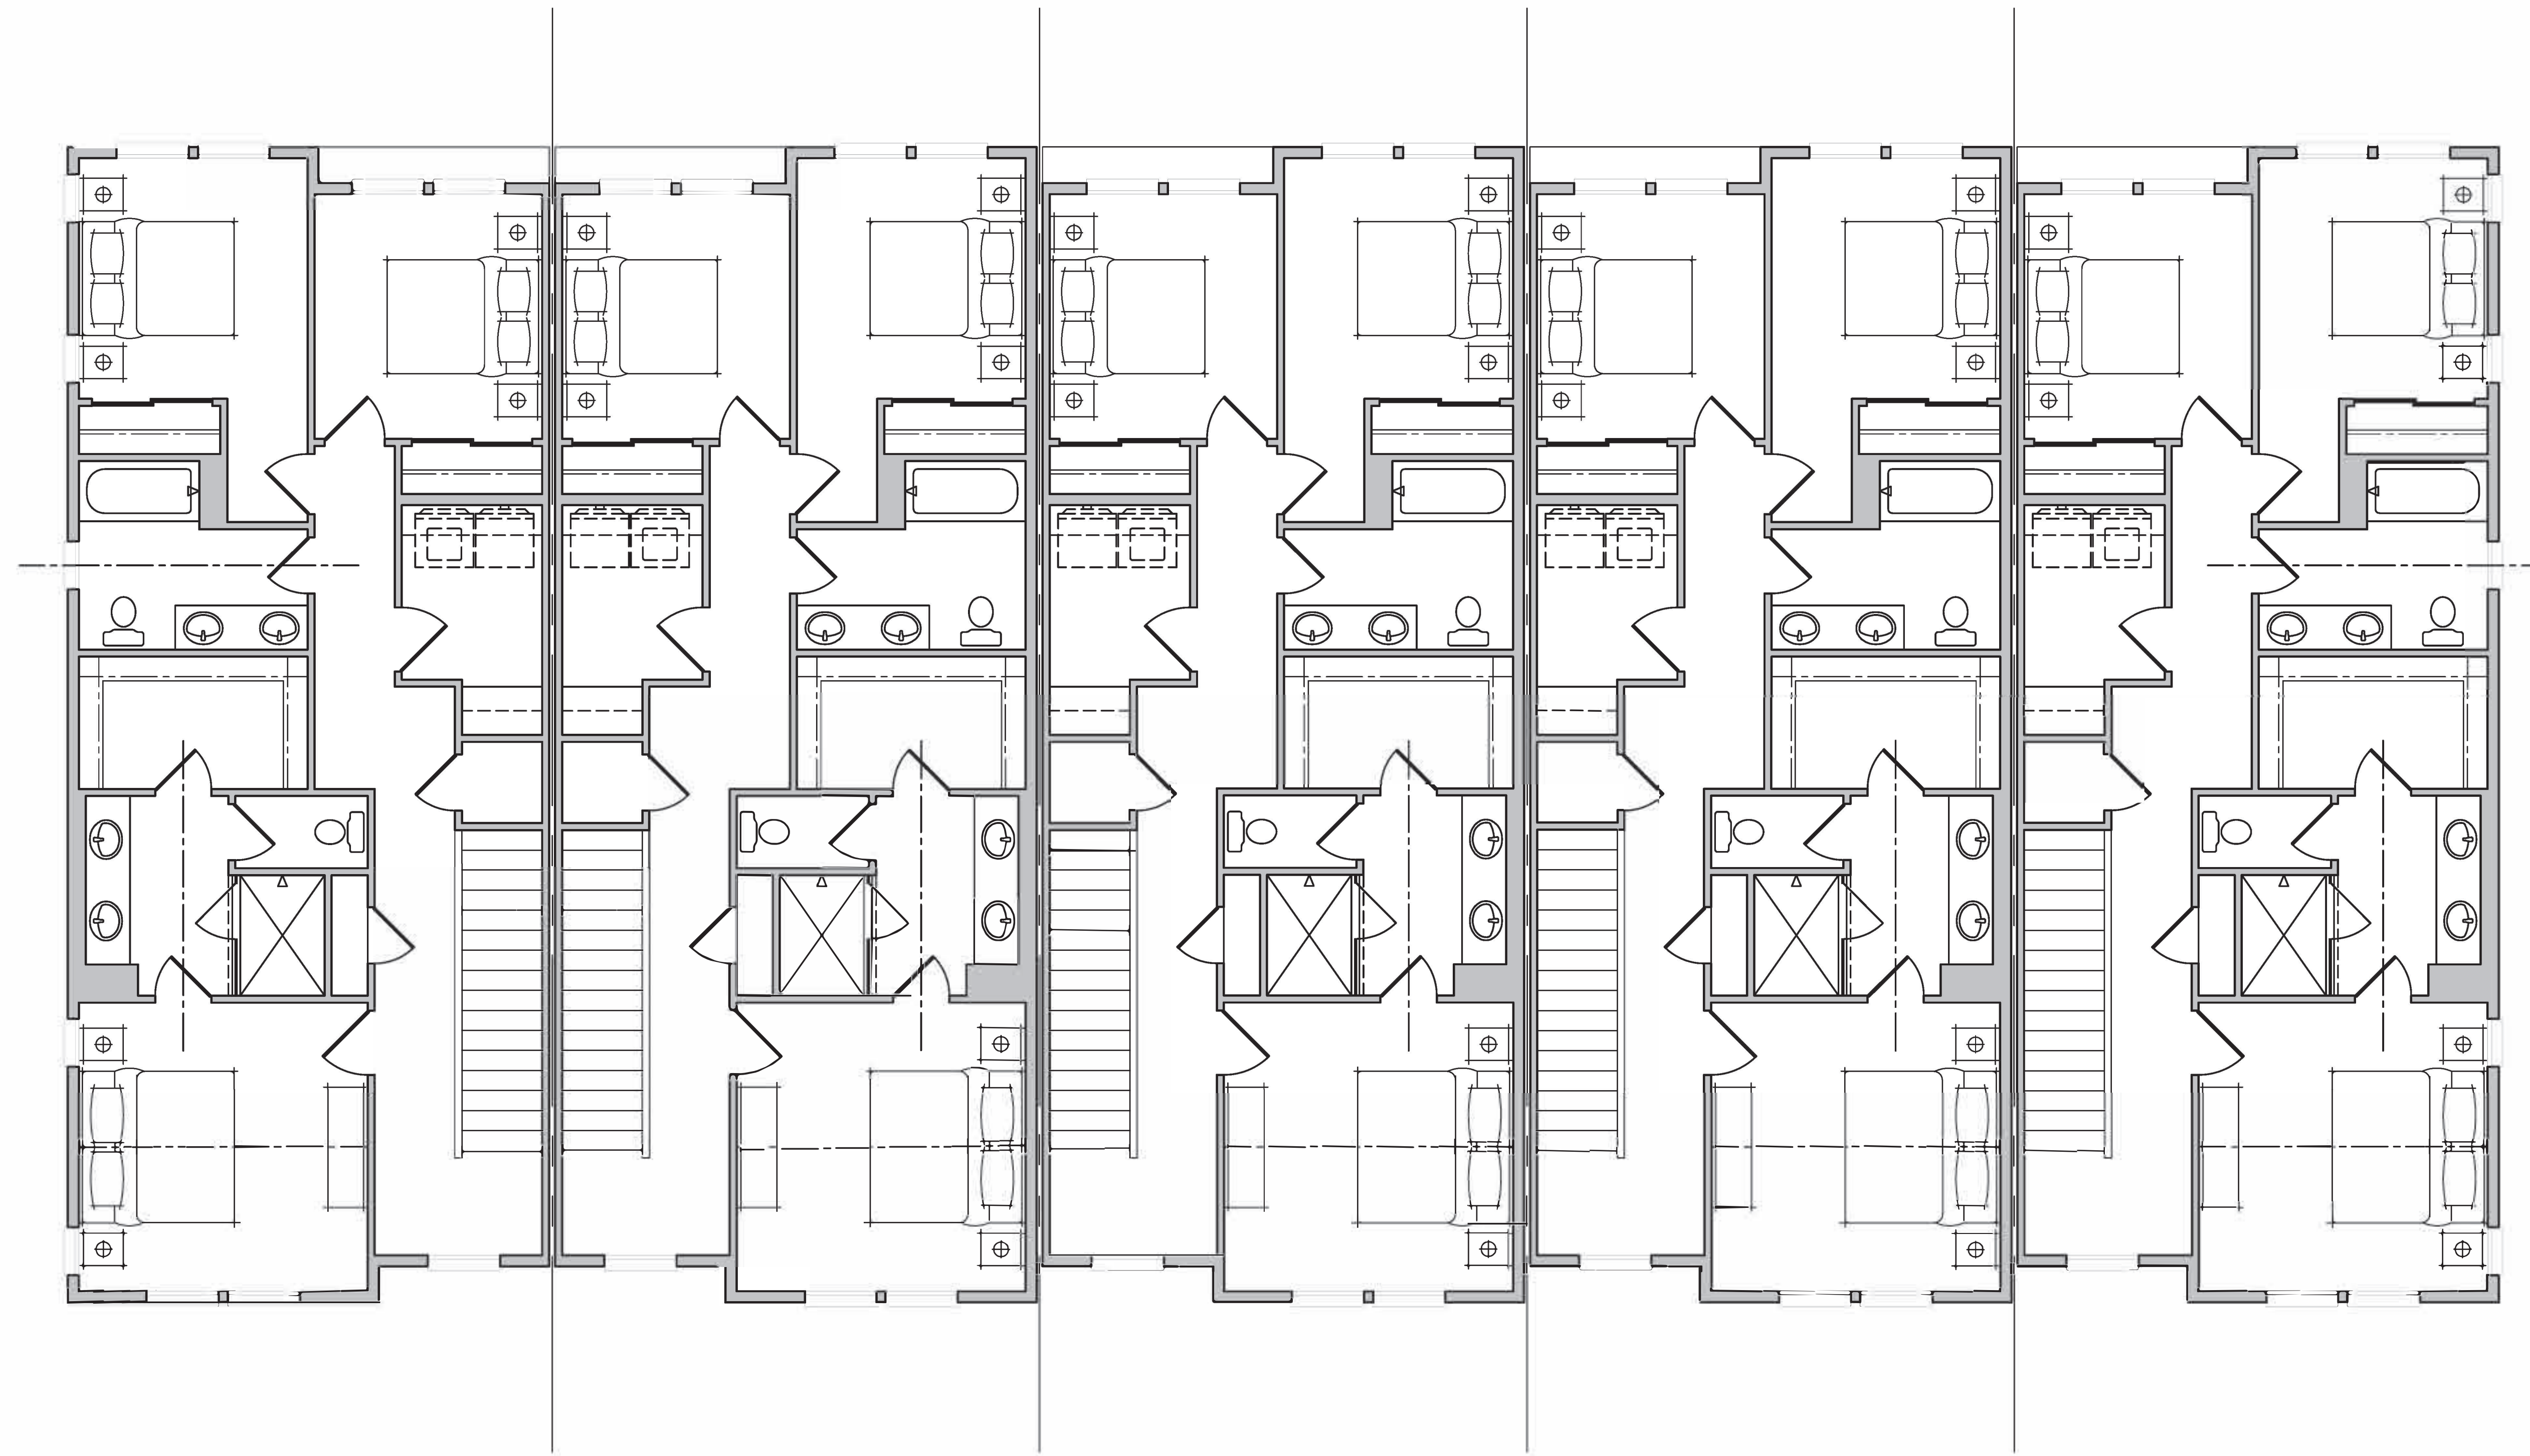

PLAN 2-R

PLAN 2

PLAN 2

PLAN 2

PLAN 2



PLAN 2-R

PLAN 2

PLAN 2

PLAN 2

PLAN 2

FRONT ELEVATION

MATERIAL LEGEND

- A. CONCRETE FLAT TILE
- B. STONE VENEER
- C. RECESSED WINDOW
- D. LIGHT FIXTURE
- E. BOARD AND BATTEN SIDING
- F. LAP SIDING
- G. HARDIE PANEL
- H. METAL AWNING
- I. METAL RAILING

CAMAS MEADOWS TOWNS - 24' x 50' ATTACHED FRONT LOADED

CONTEMPORARY

06-29-2022

A - 28


CAMAS, WA

5 PLEX COMPOSITE BUILDING PLAN (LOT 25-44 & 65-83)

Toll Brothers
AMERICA'S LUXURY HOME BUILDER



LEFT

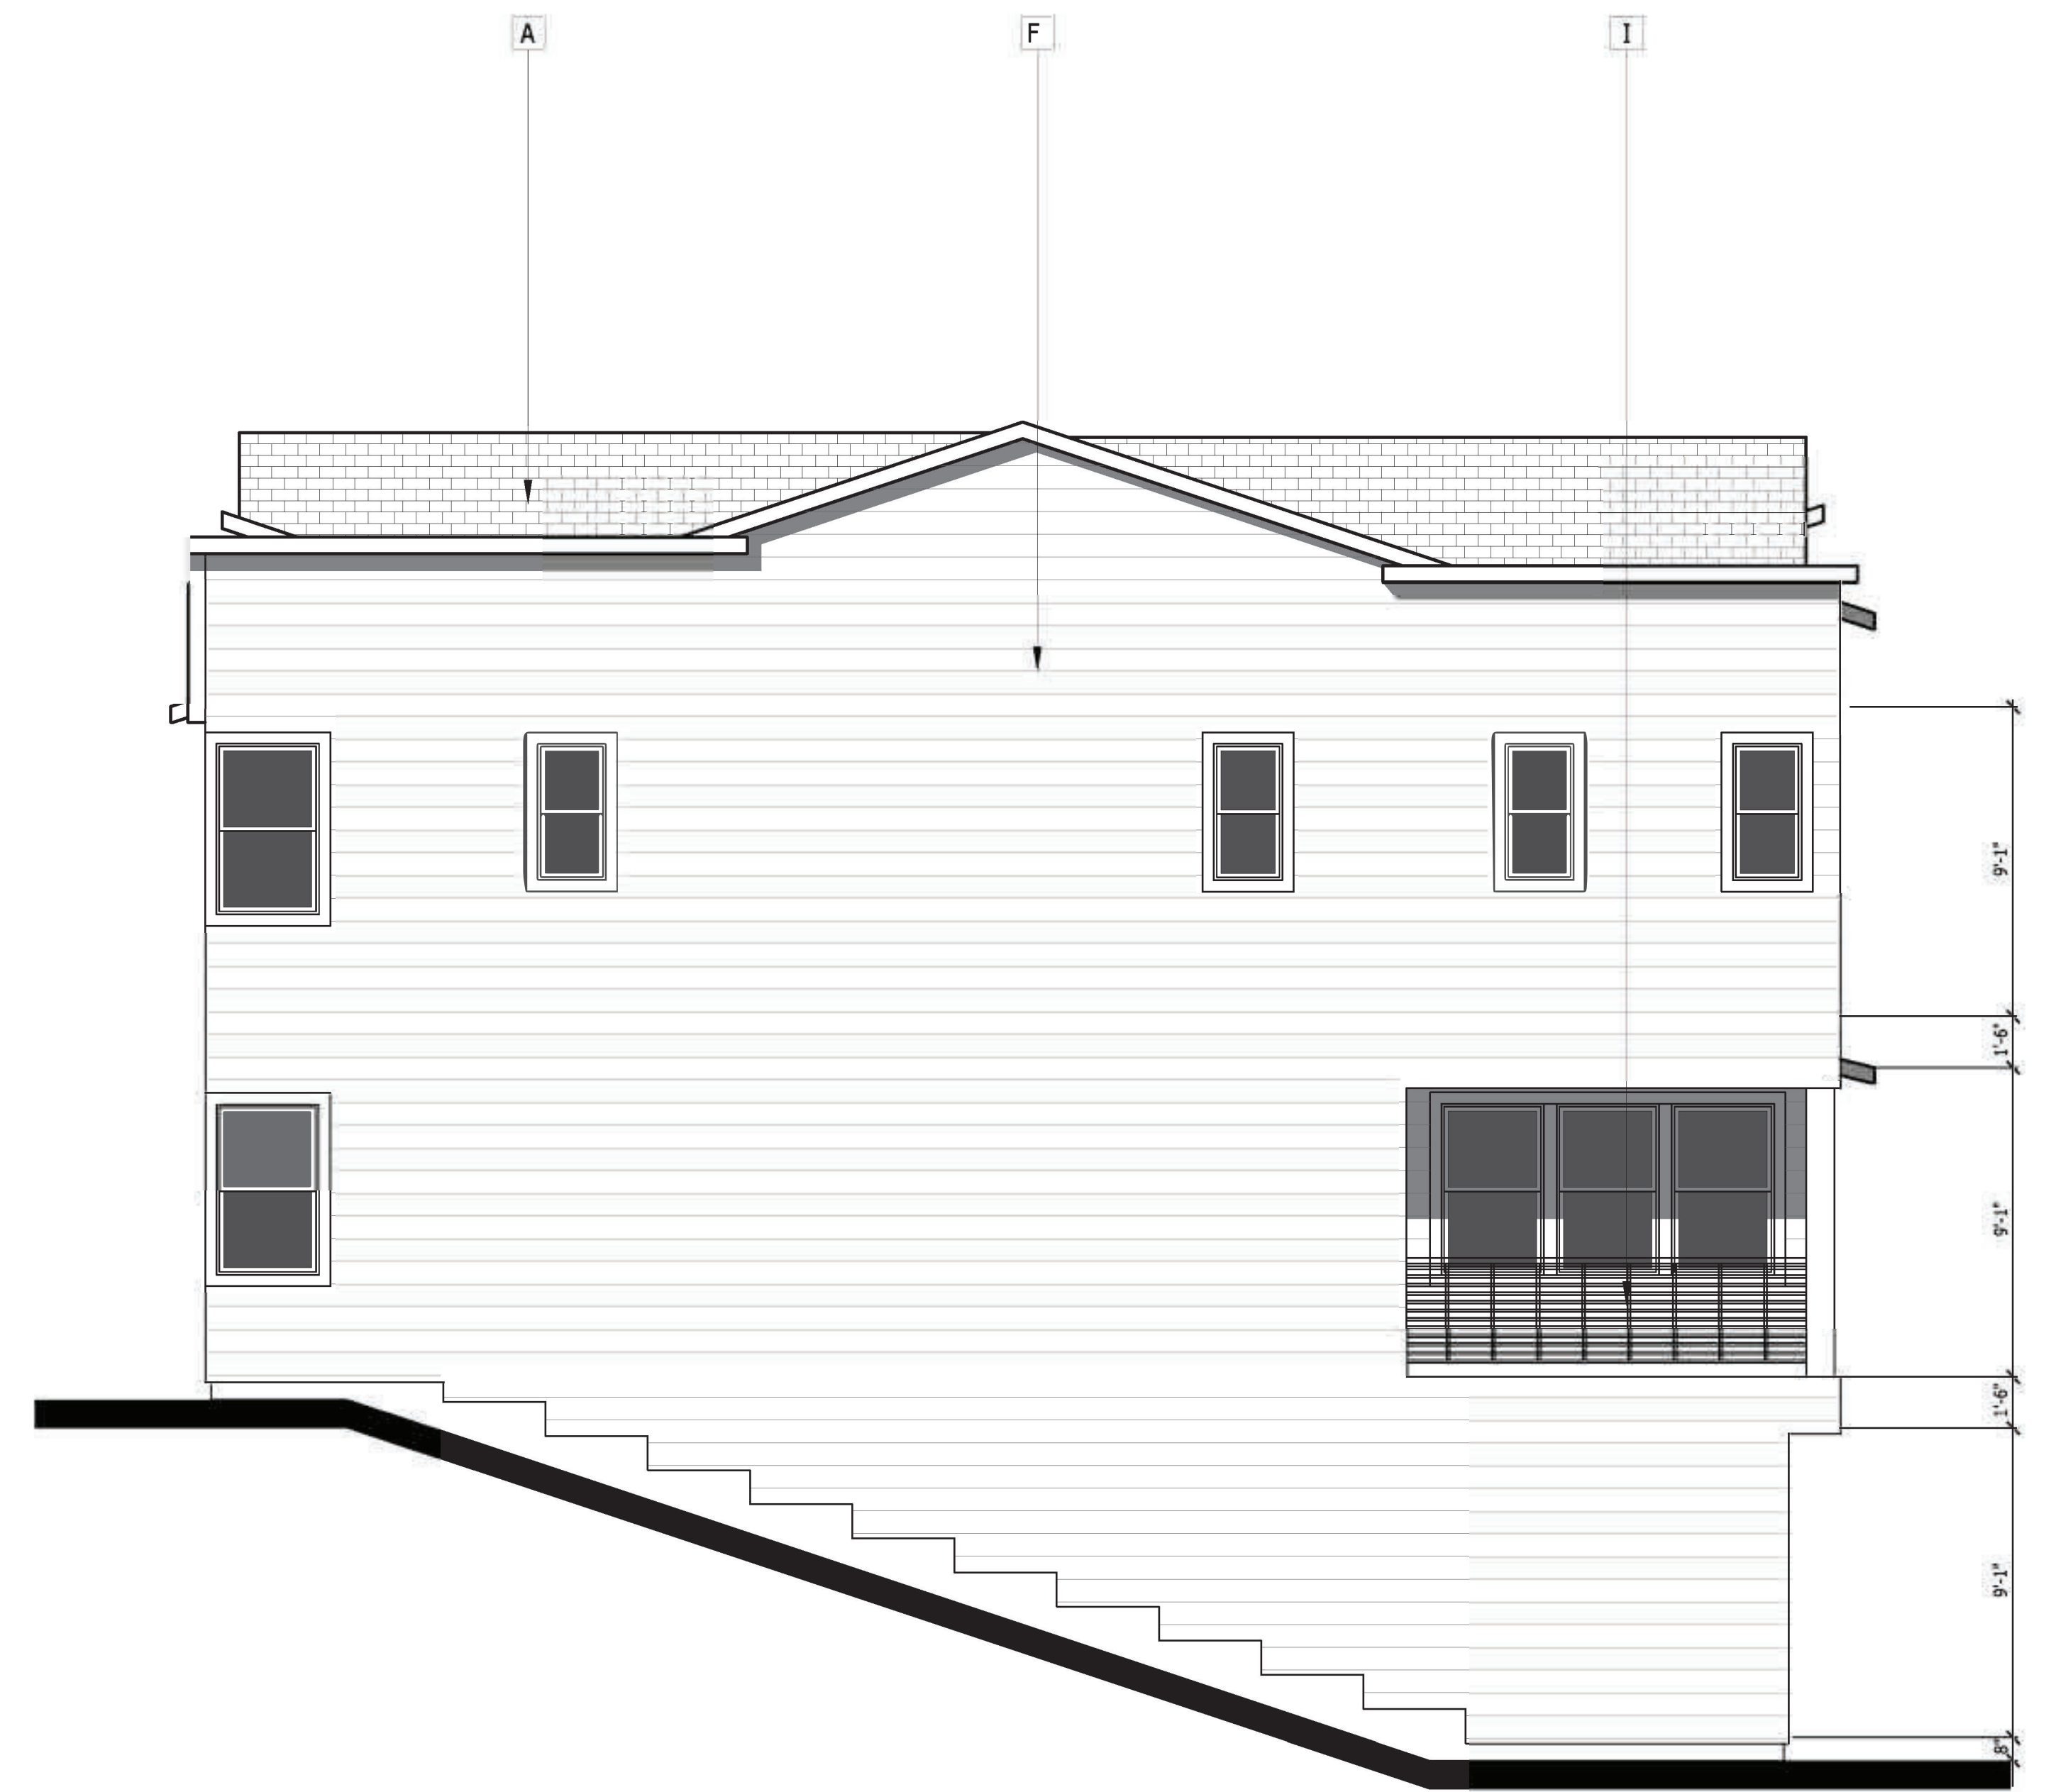

RIGHT

SIDE ELEVATIONS

MATERIAL LEGEND

- A. CONCRETE FLAT TILE
- B. STONE VENEER
- C. RECESSED WINDOW
- D. LIGHT FIXTURE
- E. BOARD AND BATTEN SIDING
- F. LAP SIDING
- G. HARDIE PANEL
- H. METAL AWNING
- I. METAL RAILING



PLAN 2-R

PLAN 2

PLAN 2


PLAN 2

PLAN 2

REAR ELEVATION

MATERIAL LEGEND

- A. CONCRETE FLAT TILE
- B. STONE VENEER
- C. RECESSED WINDOW
- D. LIGHT FIXTURE
- E. BOARD AND BATTEN SIDING
- F. LAP SIDING
- G. HARDIE PANEL
- H. METAL AWNING
- I. METAL RAILING

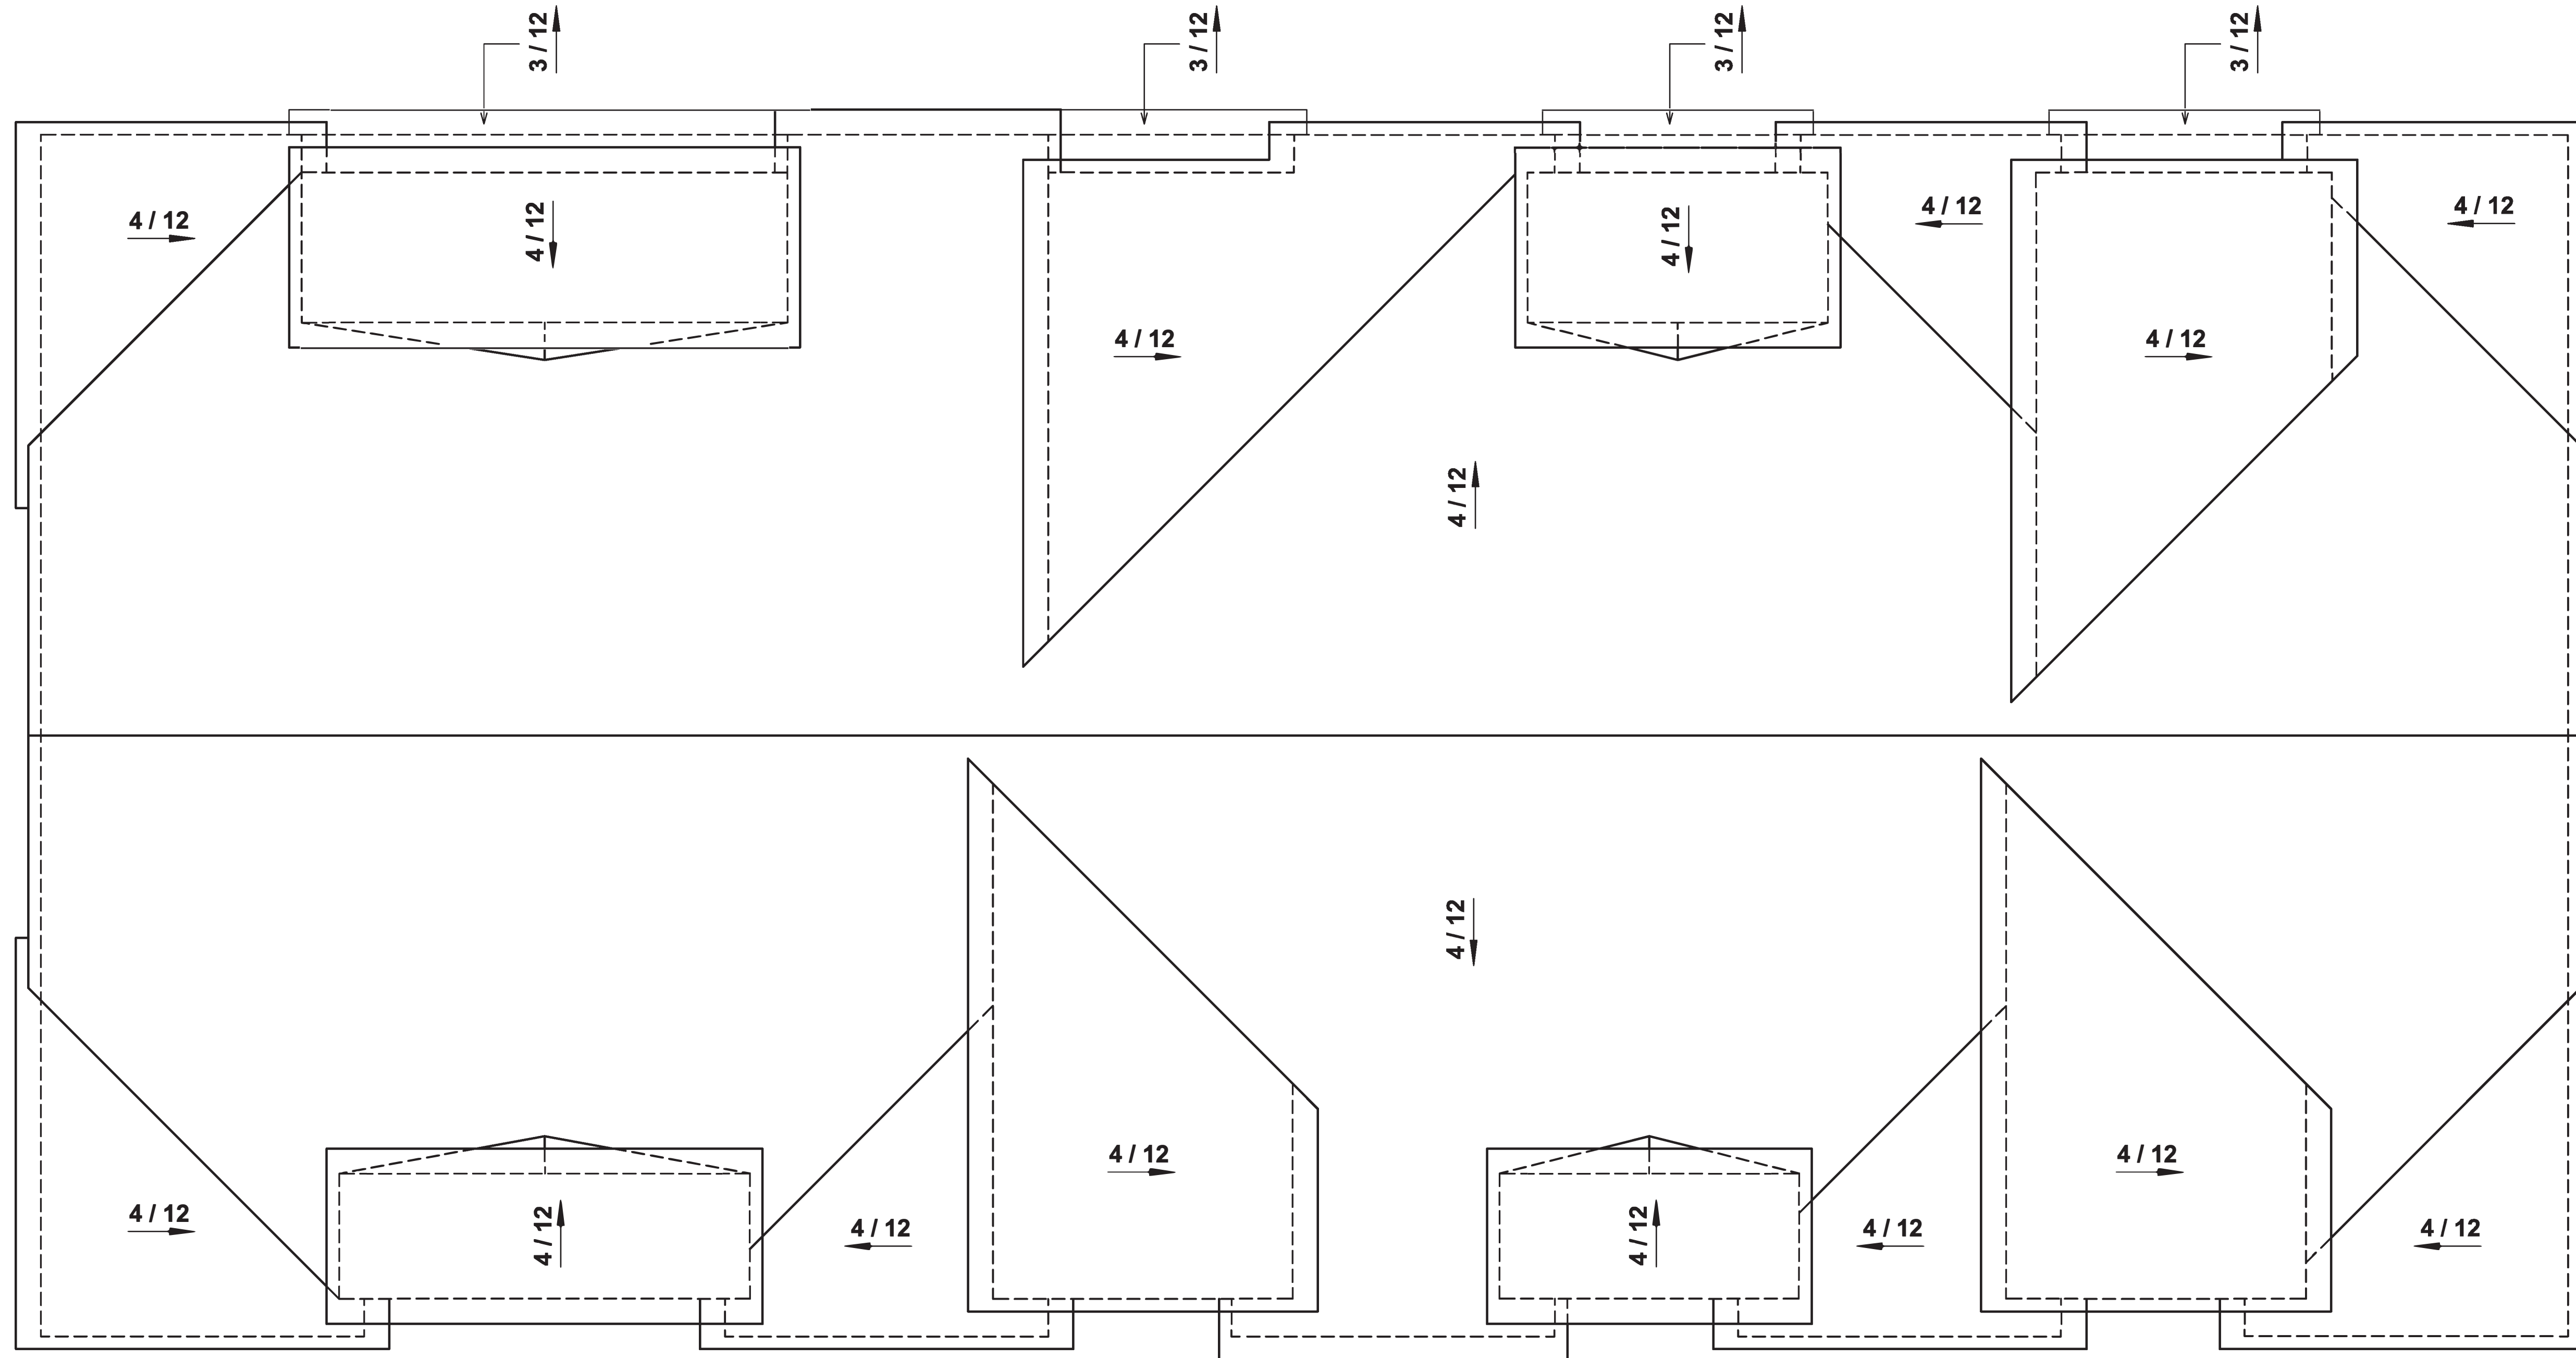

ROOF PLAN