

(TARGET = 1,800 SQ. FT.)

2,152 SQ.FT.


PLAN 3 (LOT 45-64)

CAMAS MEADOWS TOWNS - 20' x 45' ATTACHED ALLEY LOADED

CAMAS, WA

06-29-2022

A - 32

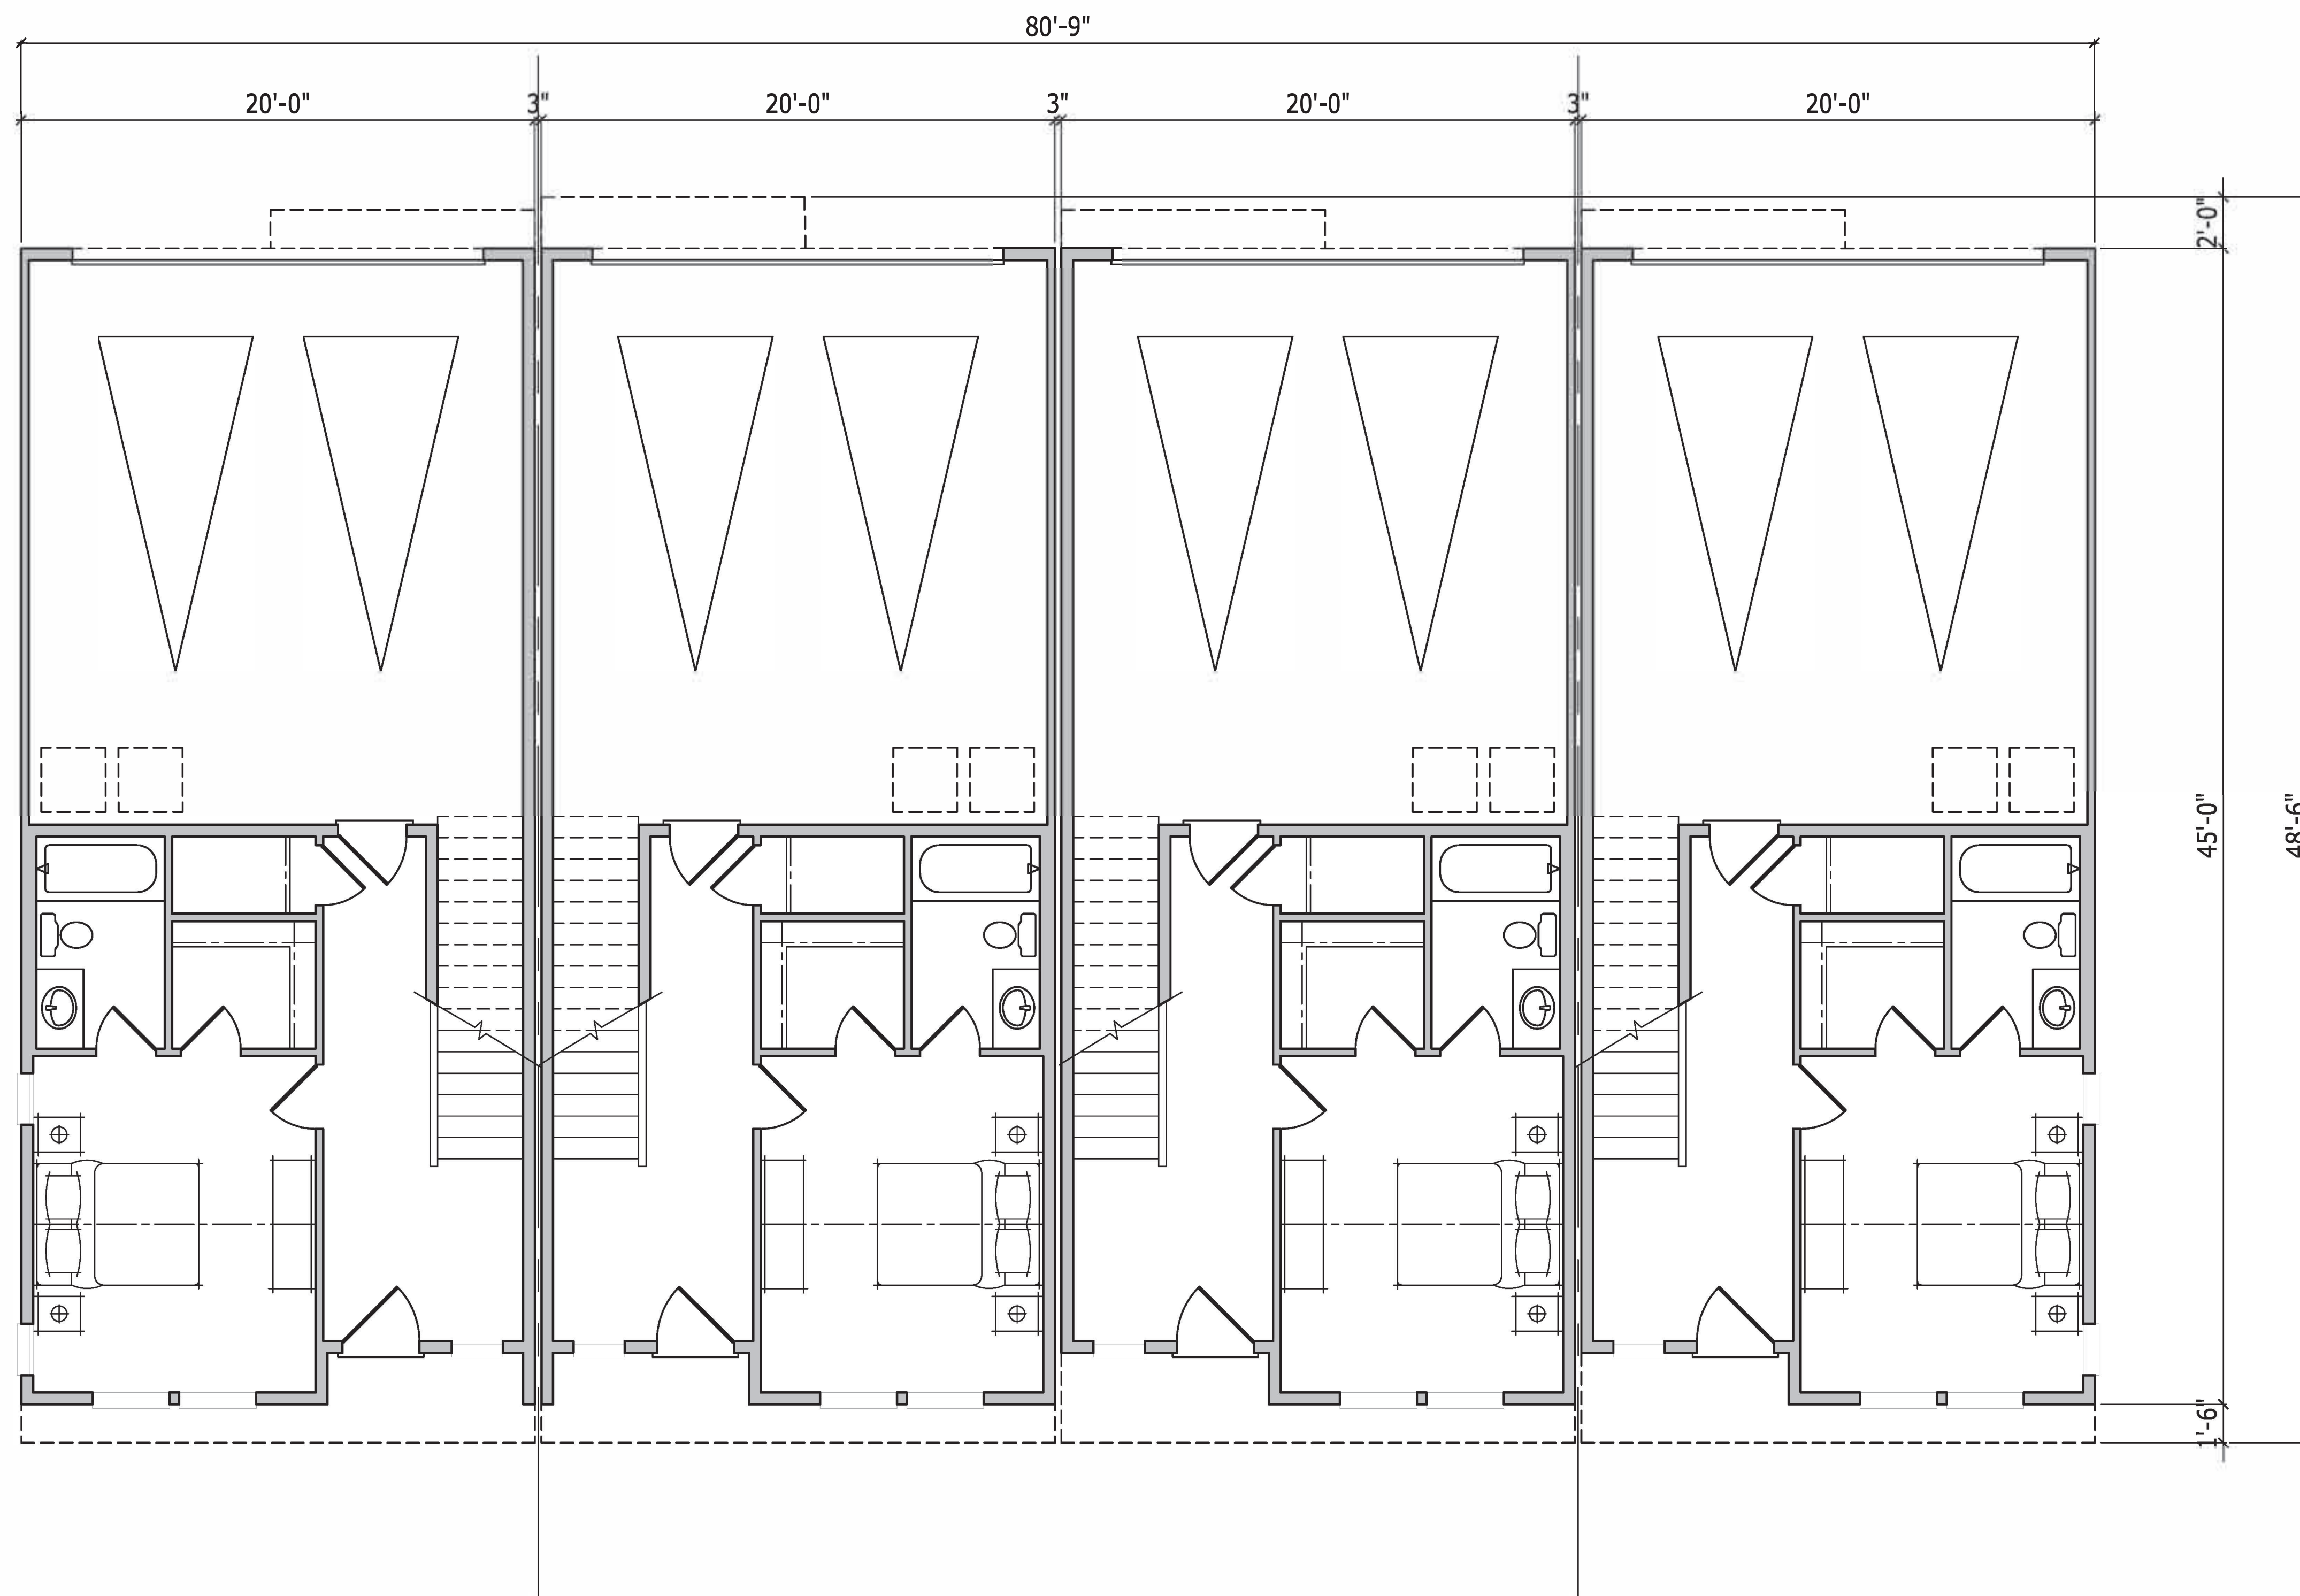


PLAN 3-R

PLAN 3

PLAN 3

PLAN 3

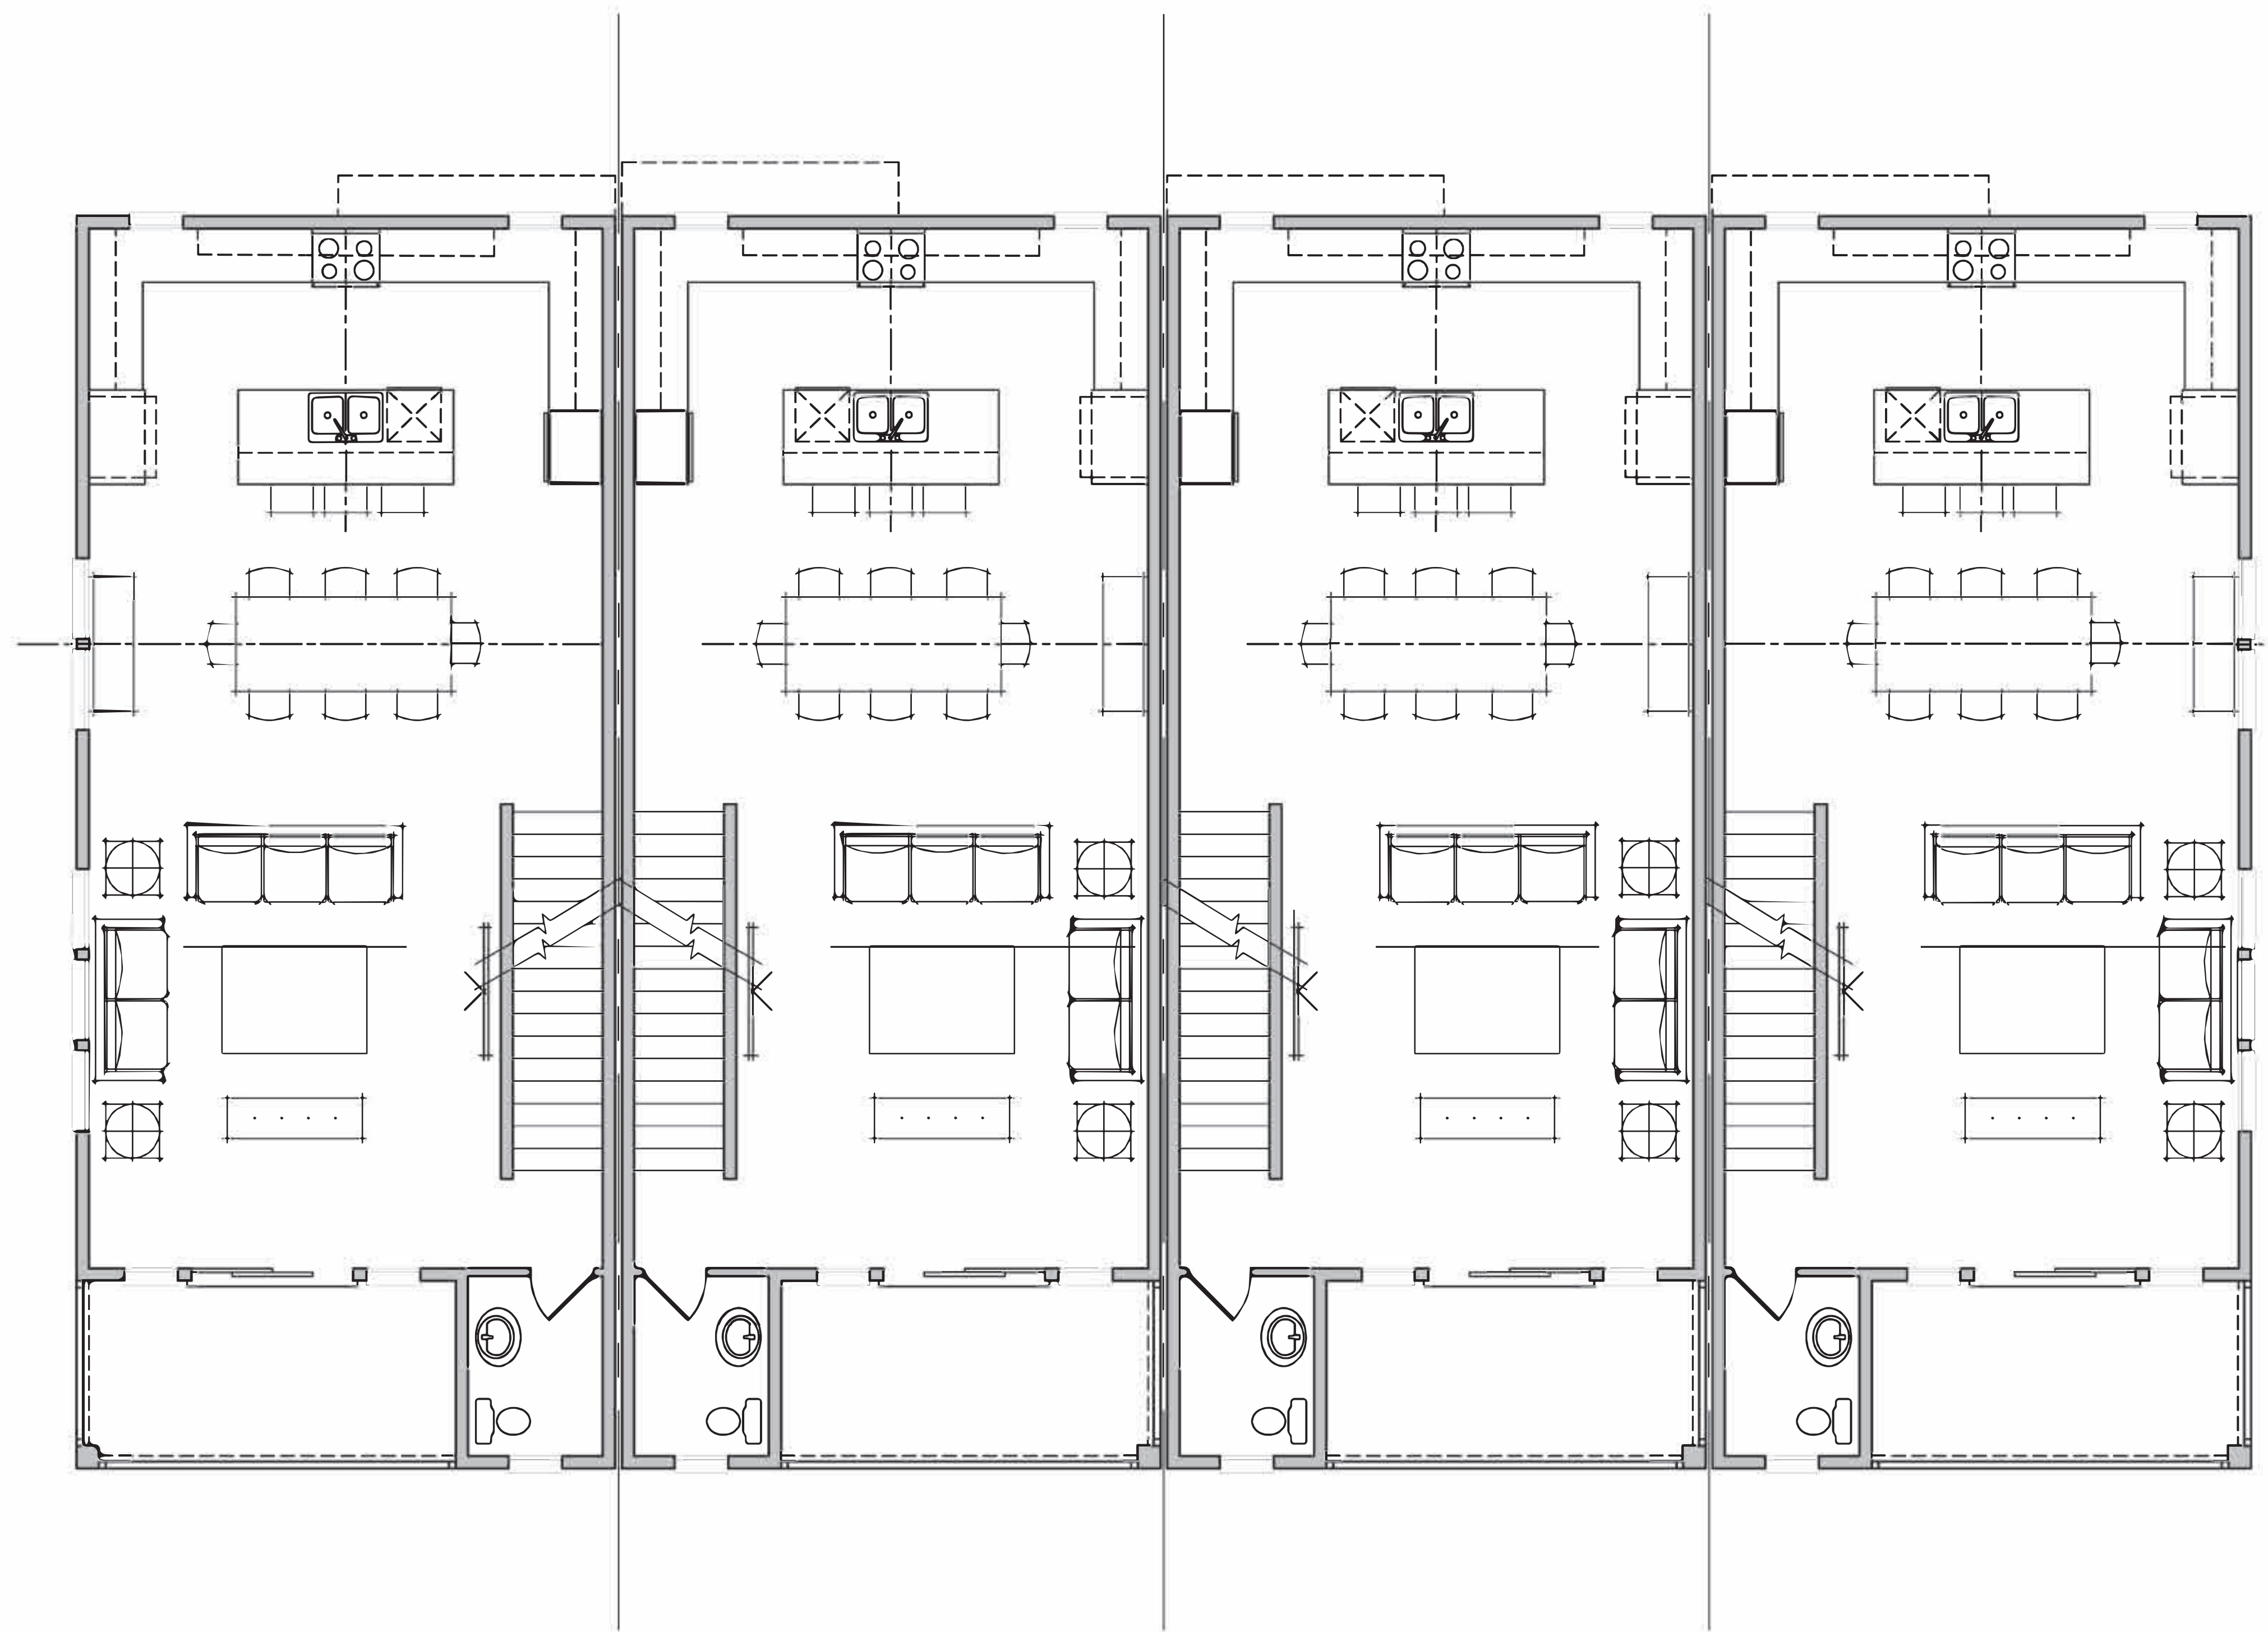


PLAN 3-R

PLAN 3

PLAN 3

PLAN 3

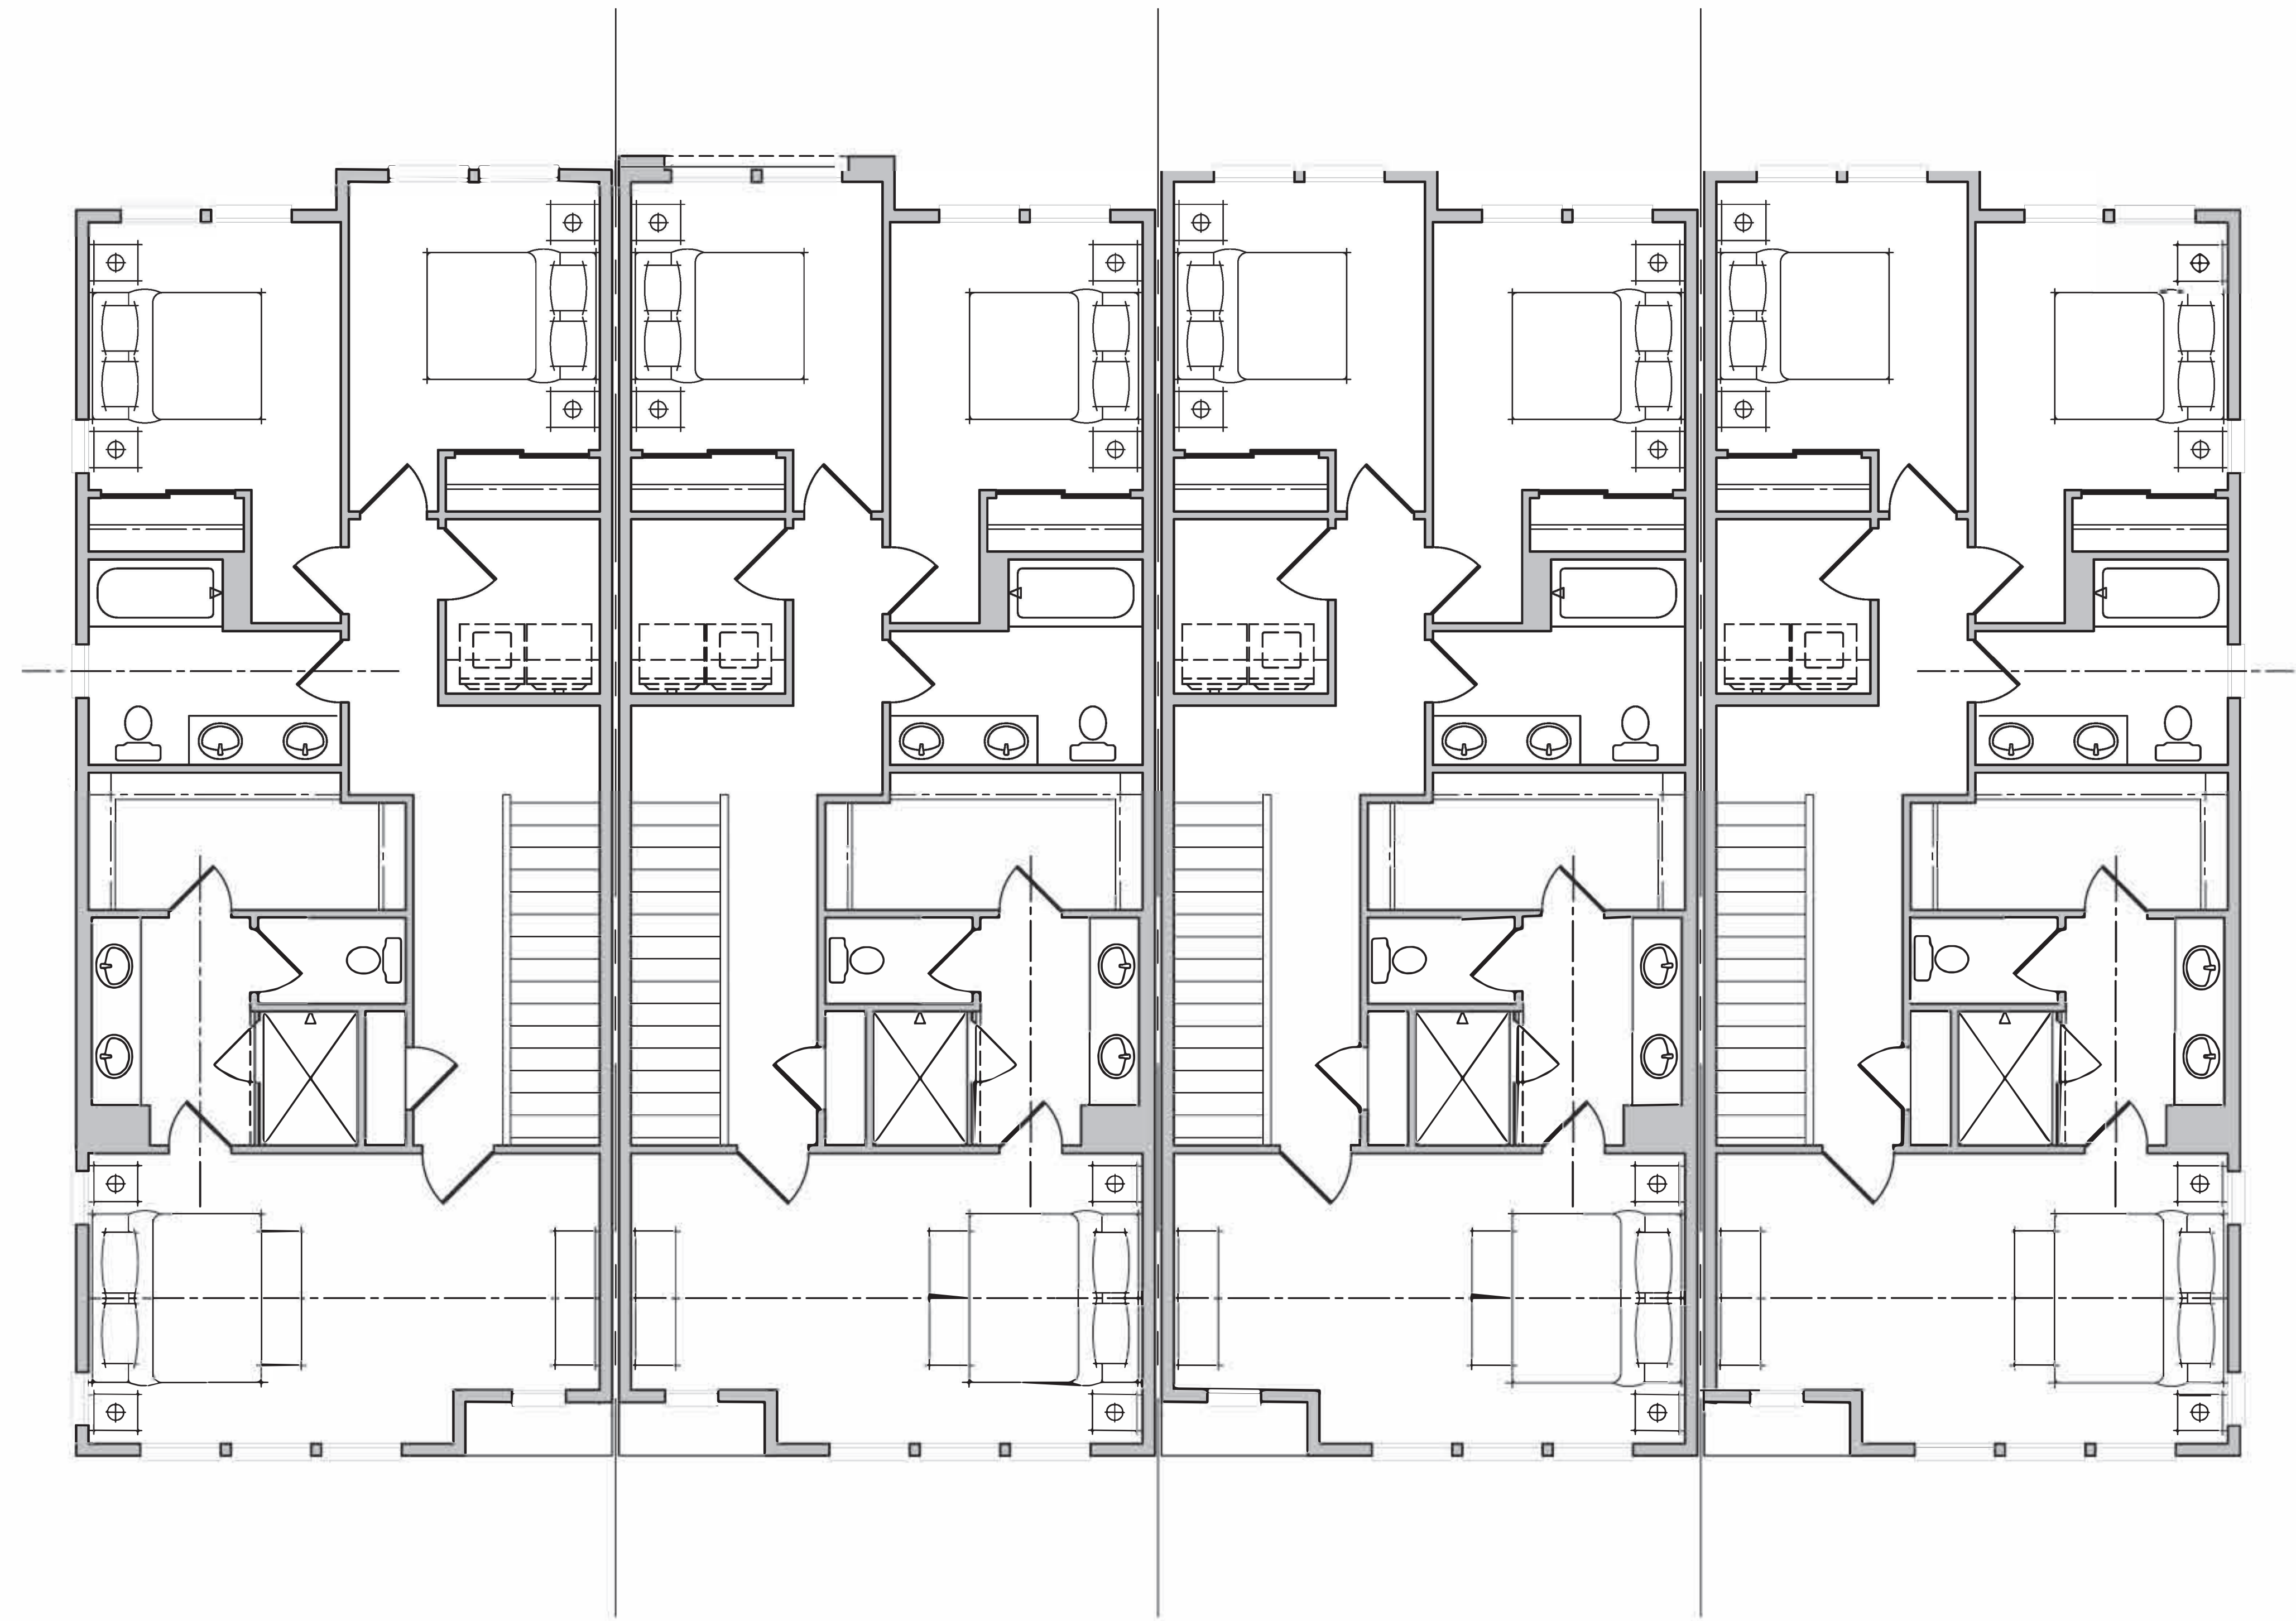

PLAN 3-R

PLAN 3

PLAN 3

PLAN 3



PLAN 3-R

PLAN 3

PLAN 3

PLAN 3-R

FRONT ELEVATION

MATERIAL LEGEND

- A. CONCRETE FLAT TILE
- B. STONE VENEER
- C. RECESSED WINDOW
- D. LIGHT FIXTURE
- E. BOARD AND BATTEN SIDING
- F. LAP SIDING
- G. HARDIE PANEL
- H. METAL AWNING
- I. METAL RAILING



LEFT



RIGHT

SIDE ELEVATIONS


MATERIAL LEGEND

- A. CONCRETE FLAT TILE
- B. STONE VENEER
- C. RECESSED WINDOW
- D. LIGHT FIXTURE
- E. BOARD AND BATTEN SIDING
- F. LAP SIDING
- G. HARDIE PANEL
- H. METAL AWNING
- I. METAL RAILING



REAR ELEVATION

- MATERIAL LEGEND**
- A. CONCRETE FLAT TILE
 - B. STONE VENEER
 - C. RECESSED WINDOW
 - D. LIGHT FIXTURE
 - E. BOARD AND BATTEN SIDING
 - F. LAP SIDING
 - G. HARDIE PANEL
 - H. METAL AWNING
 - I. METAL RAILING

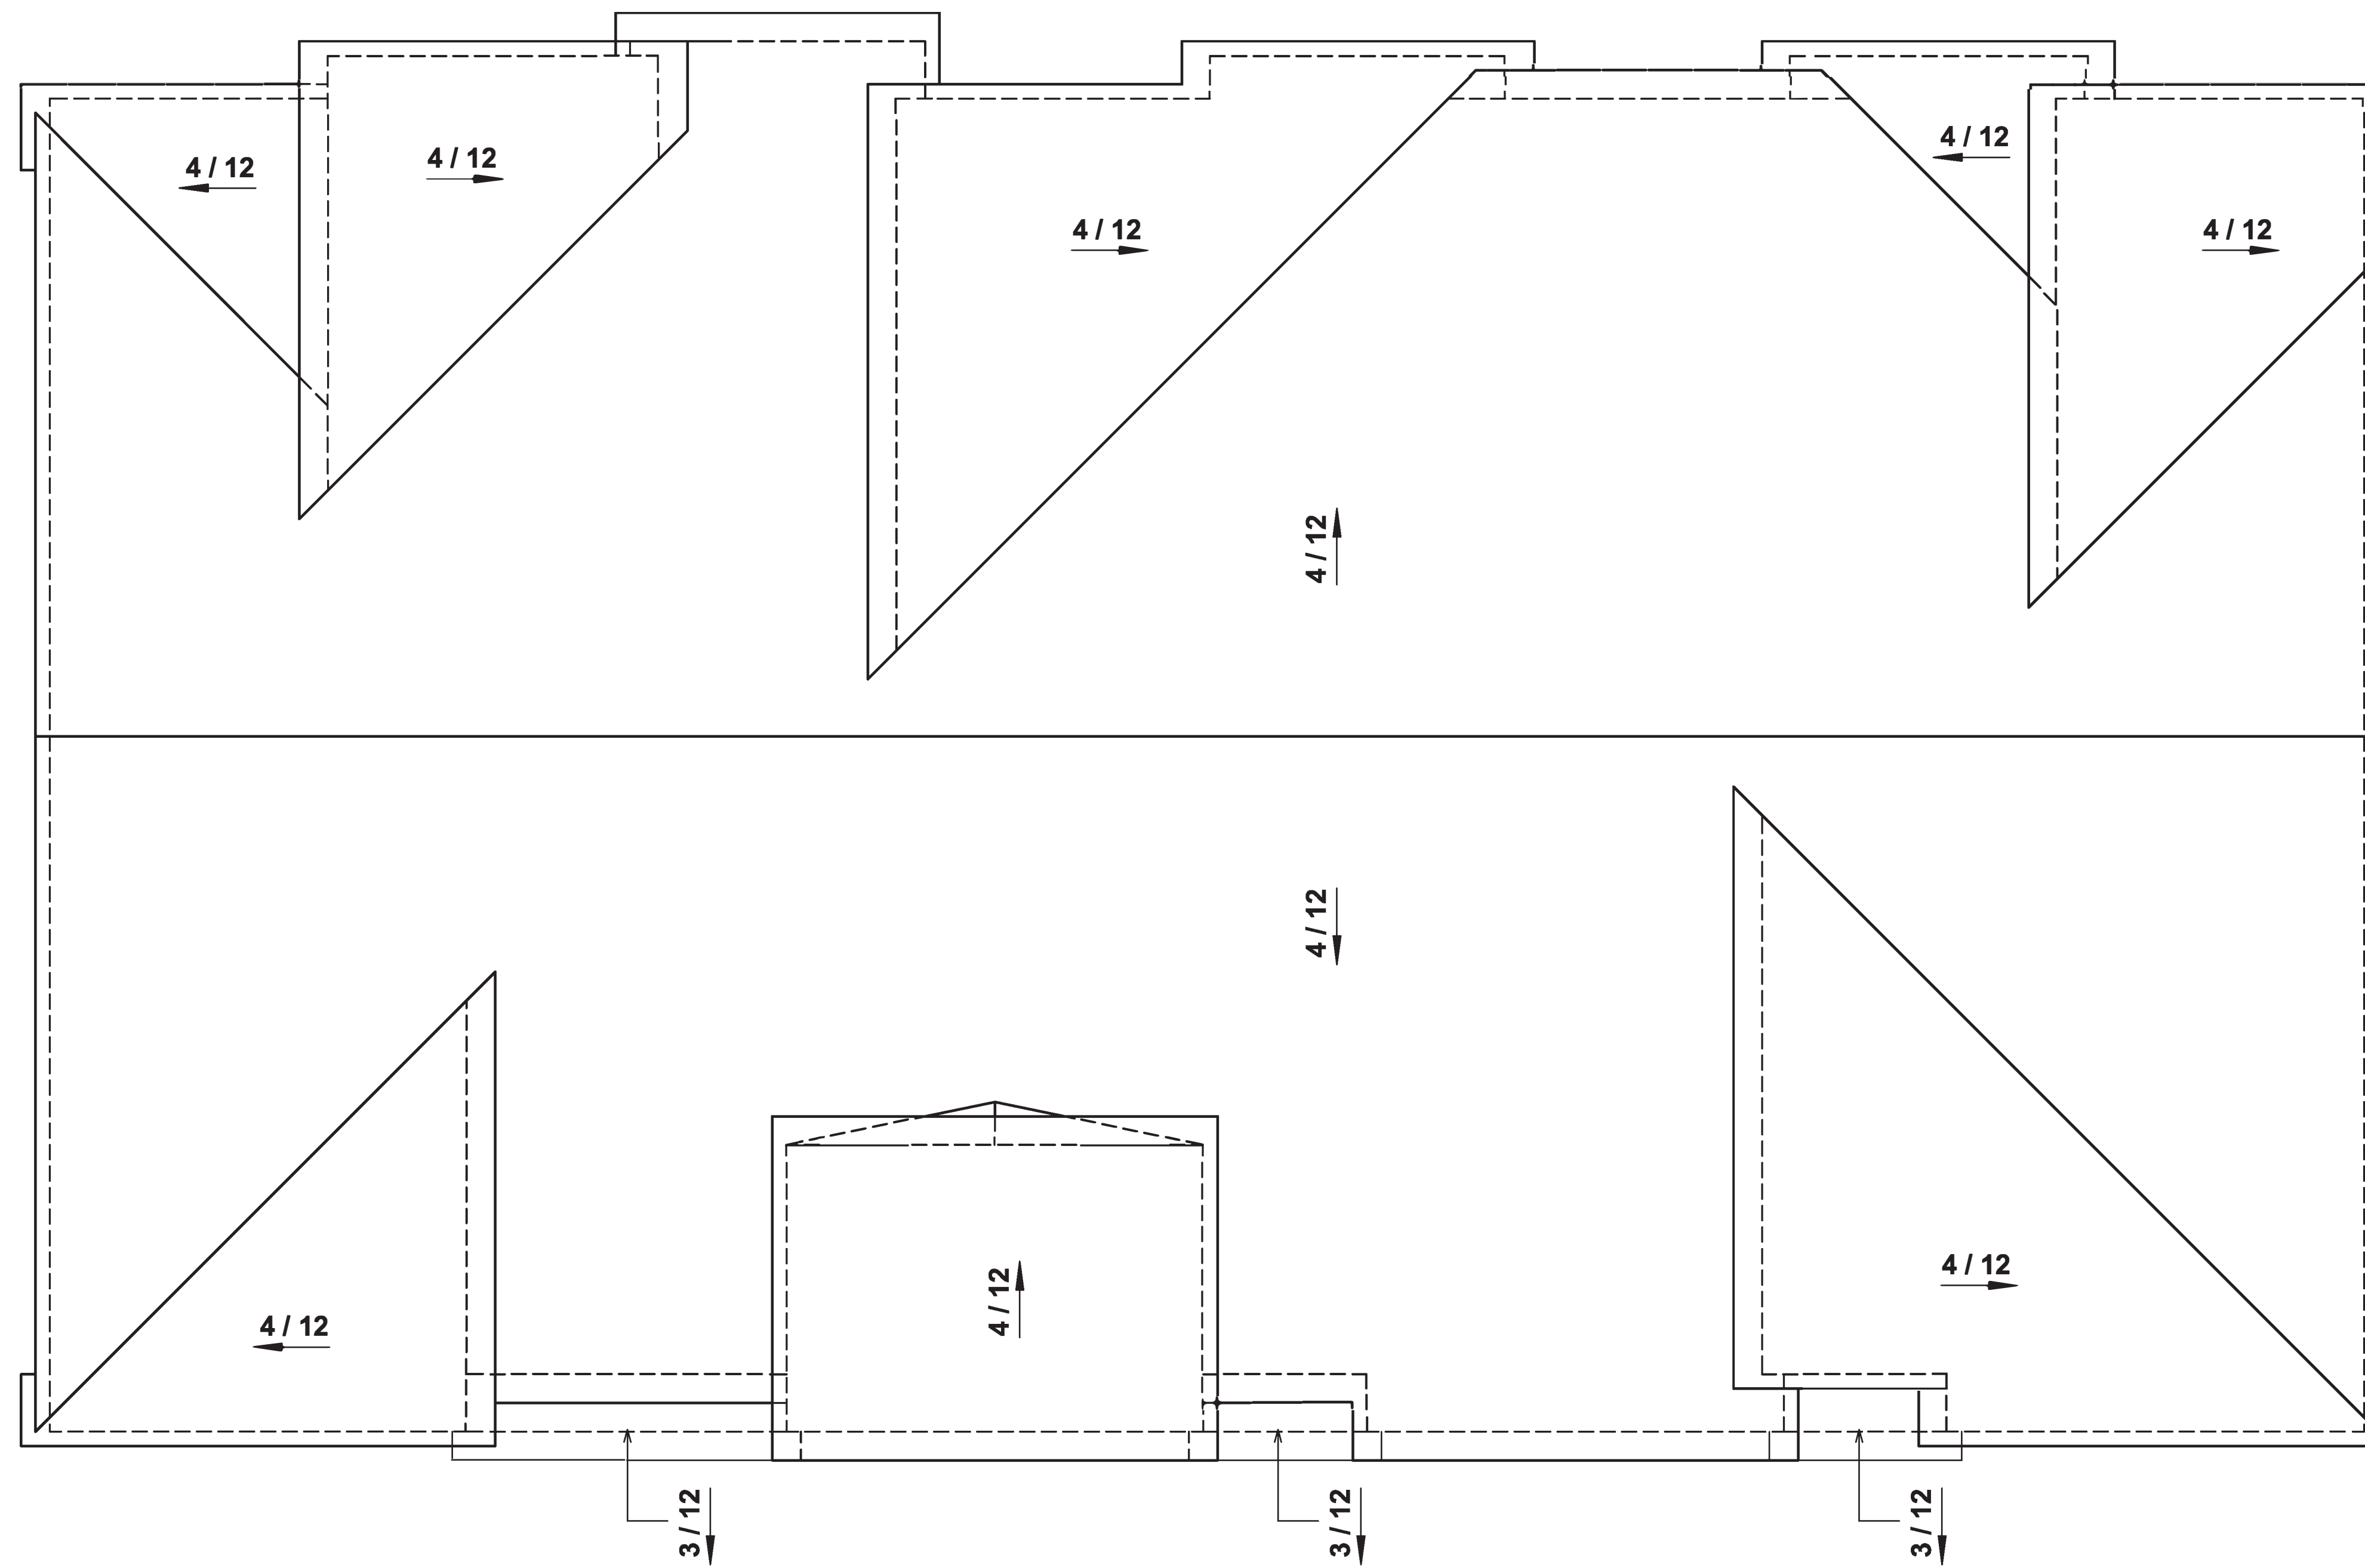

ROOF PLAN



PLAN 3-R

PLAN 3

PLAN 3

PLAN 3-R

FRONT ELEVATION

MATERIAL LEGEND

- A. CONCRETE FLAT TILE
- B. STONE VENEER
- C. RECESSED WINDOW
- D. LIGHT FIXTURE
- E. BOARD AND BATTEN SIDING
- F. LAP SIDING
- G. HARDIE PANEL
- H. METAL AWNING
- I. METAL RAILING



LEFT




RIGHT

SIDE ELEVATION


MATERIAL LEGEND

- A. CONCRETE FLAT TILE
- B. STONE VENEER
- C. RECESSED WINDOW
- D. LIGHT FIXTURE
- E. BOARD AND BATTEN SIDING
- F. LAP SIDING
- G. HARDIE PANEL
- H. METAL AWNING
- I. METAL RAILING

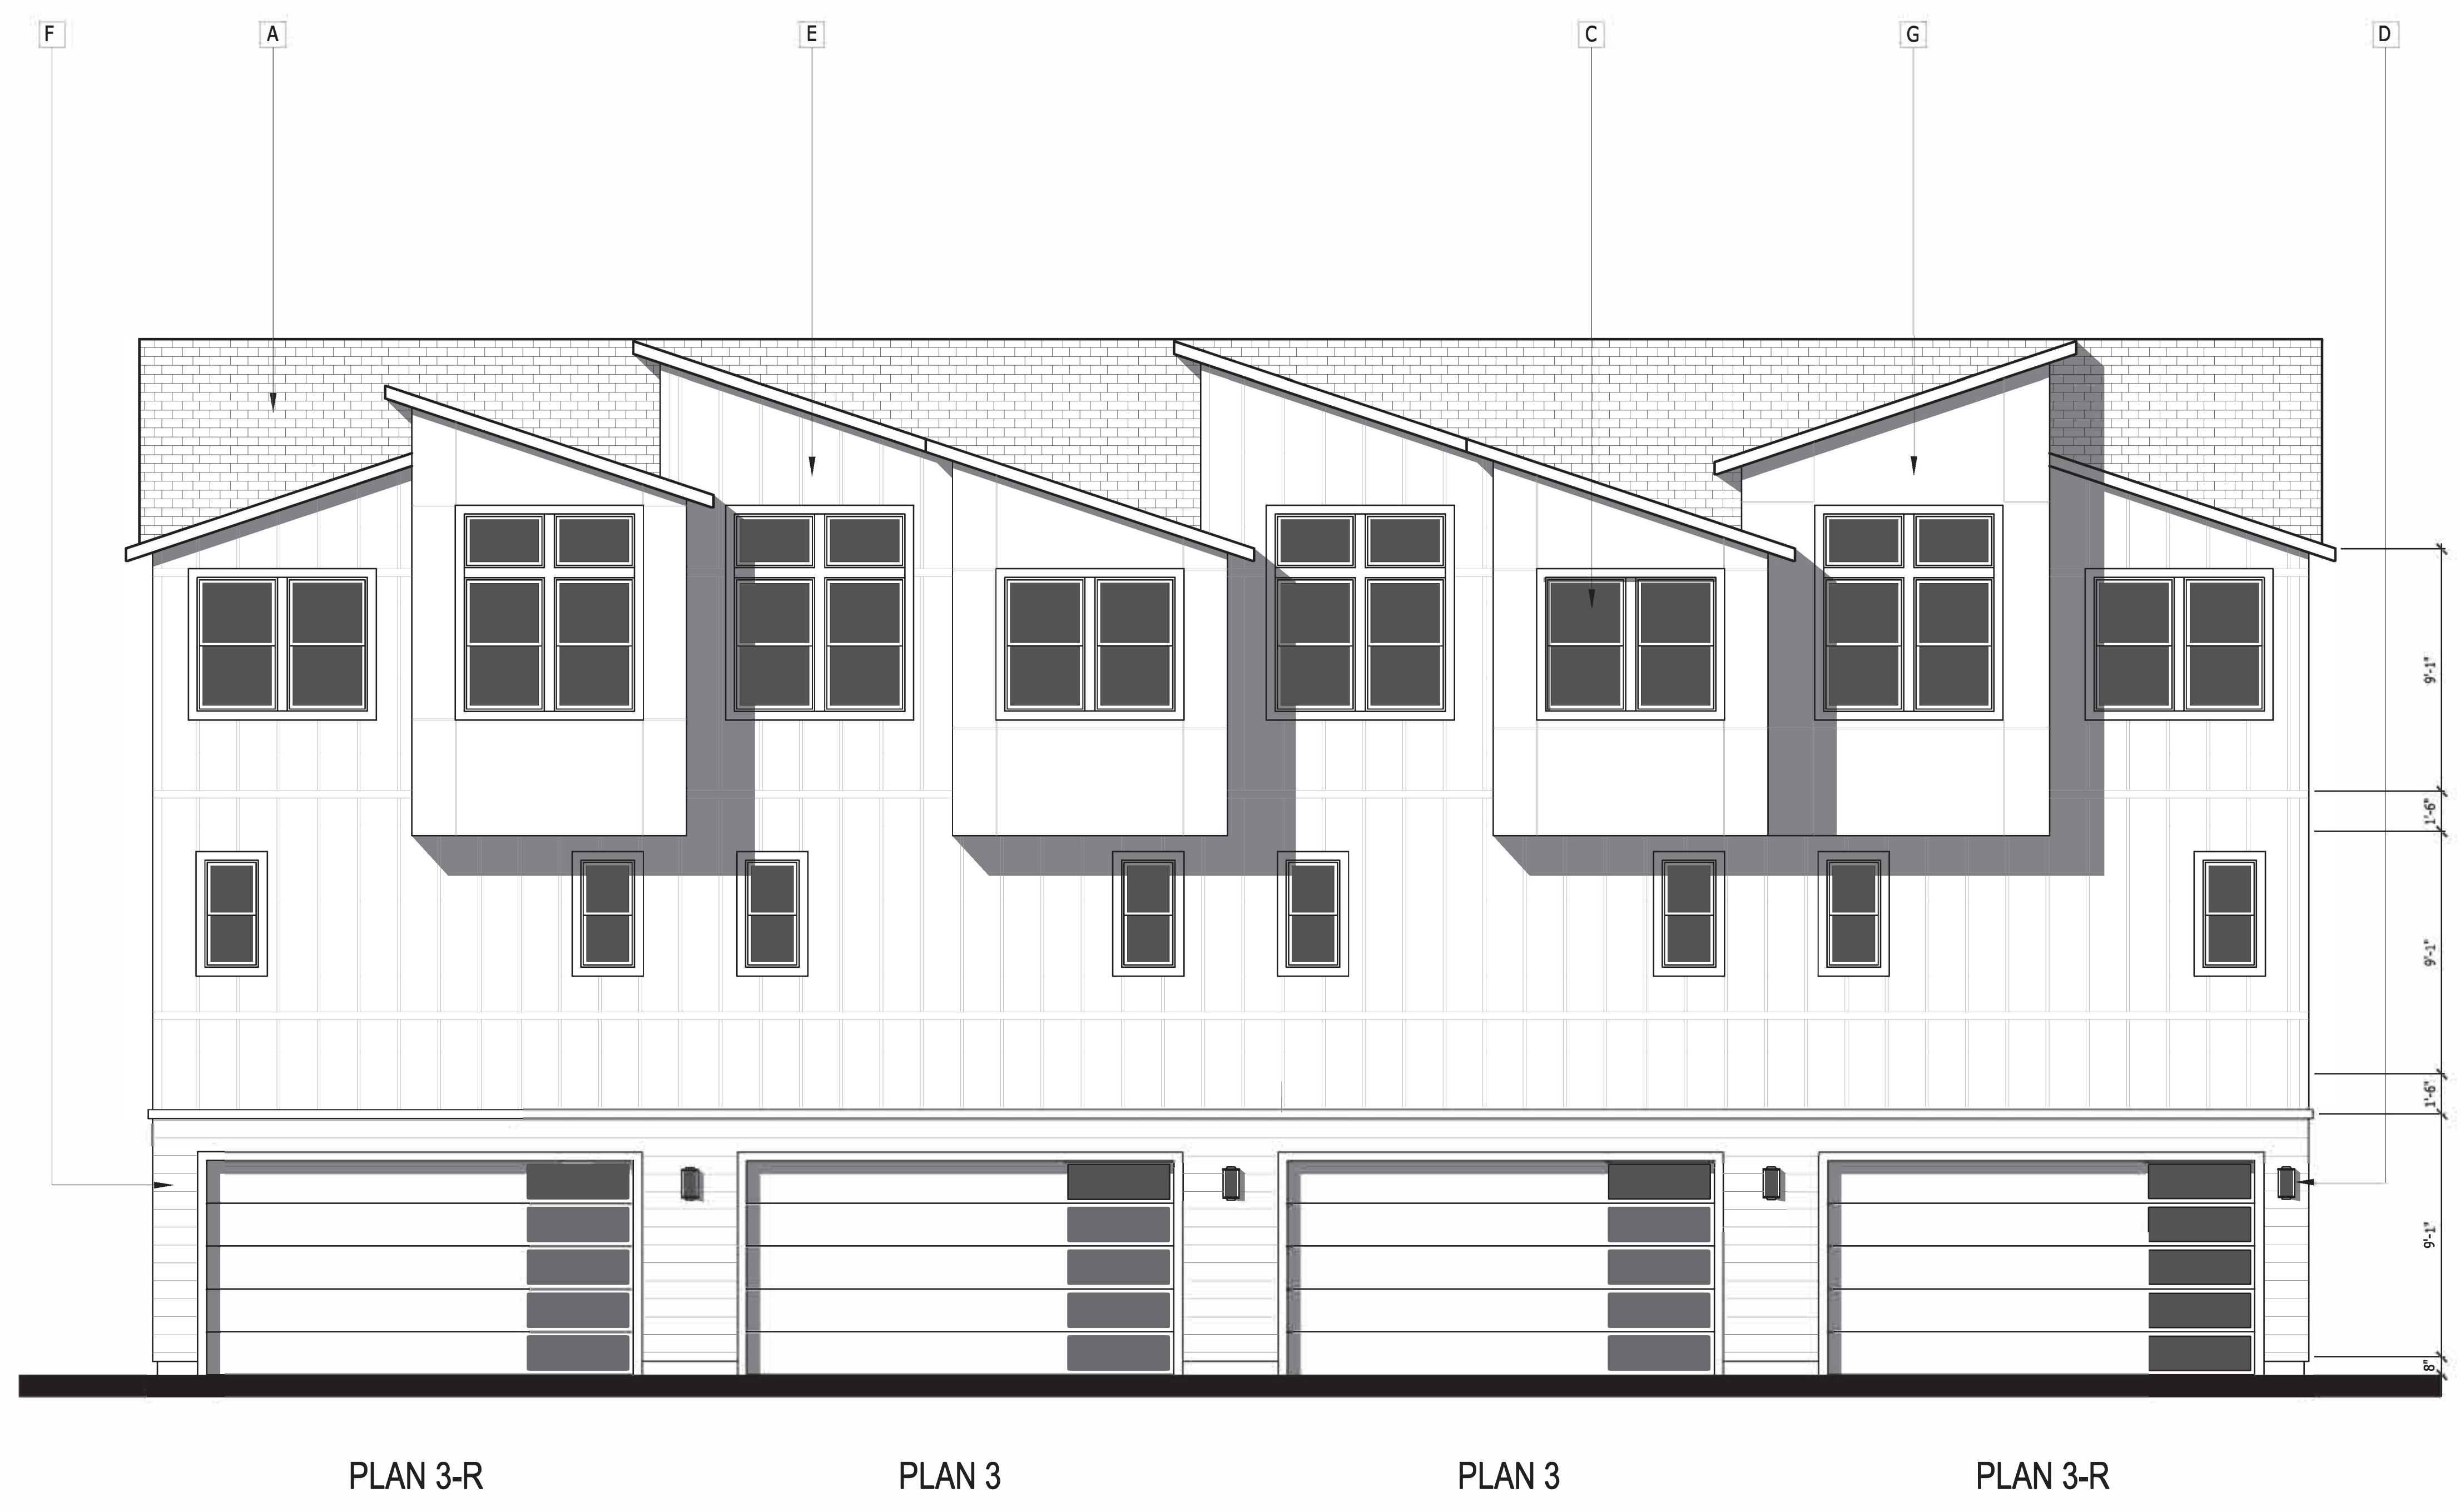

REAR ELEVATION

- MATERIAL LEGEND**
- A. CONCRETE FLAT TILE
 - B. STONE VENEER
 - C. RECESSED WINDOW
 - D. LIGHT FIXTURE
 - E. BOARD AND BATTEN SIDING
 - F. LAP SIDING
 - G. HARDIE PANEL
 - H. METAL AWNING
 - I. METAL RAILING

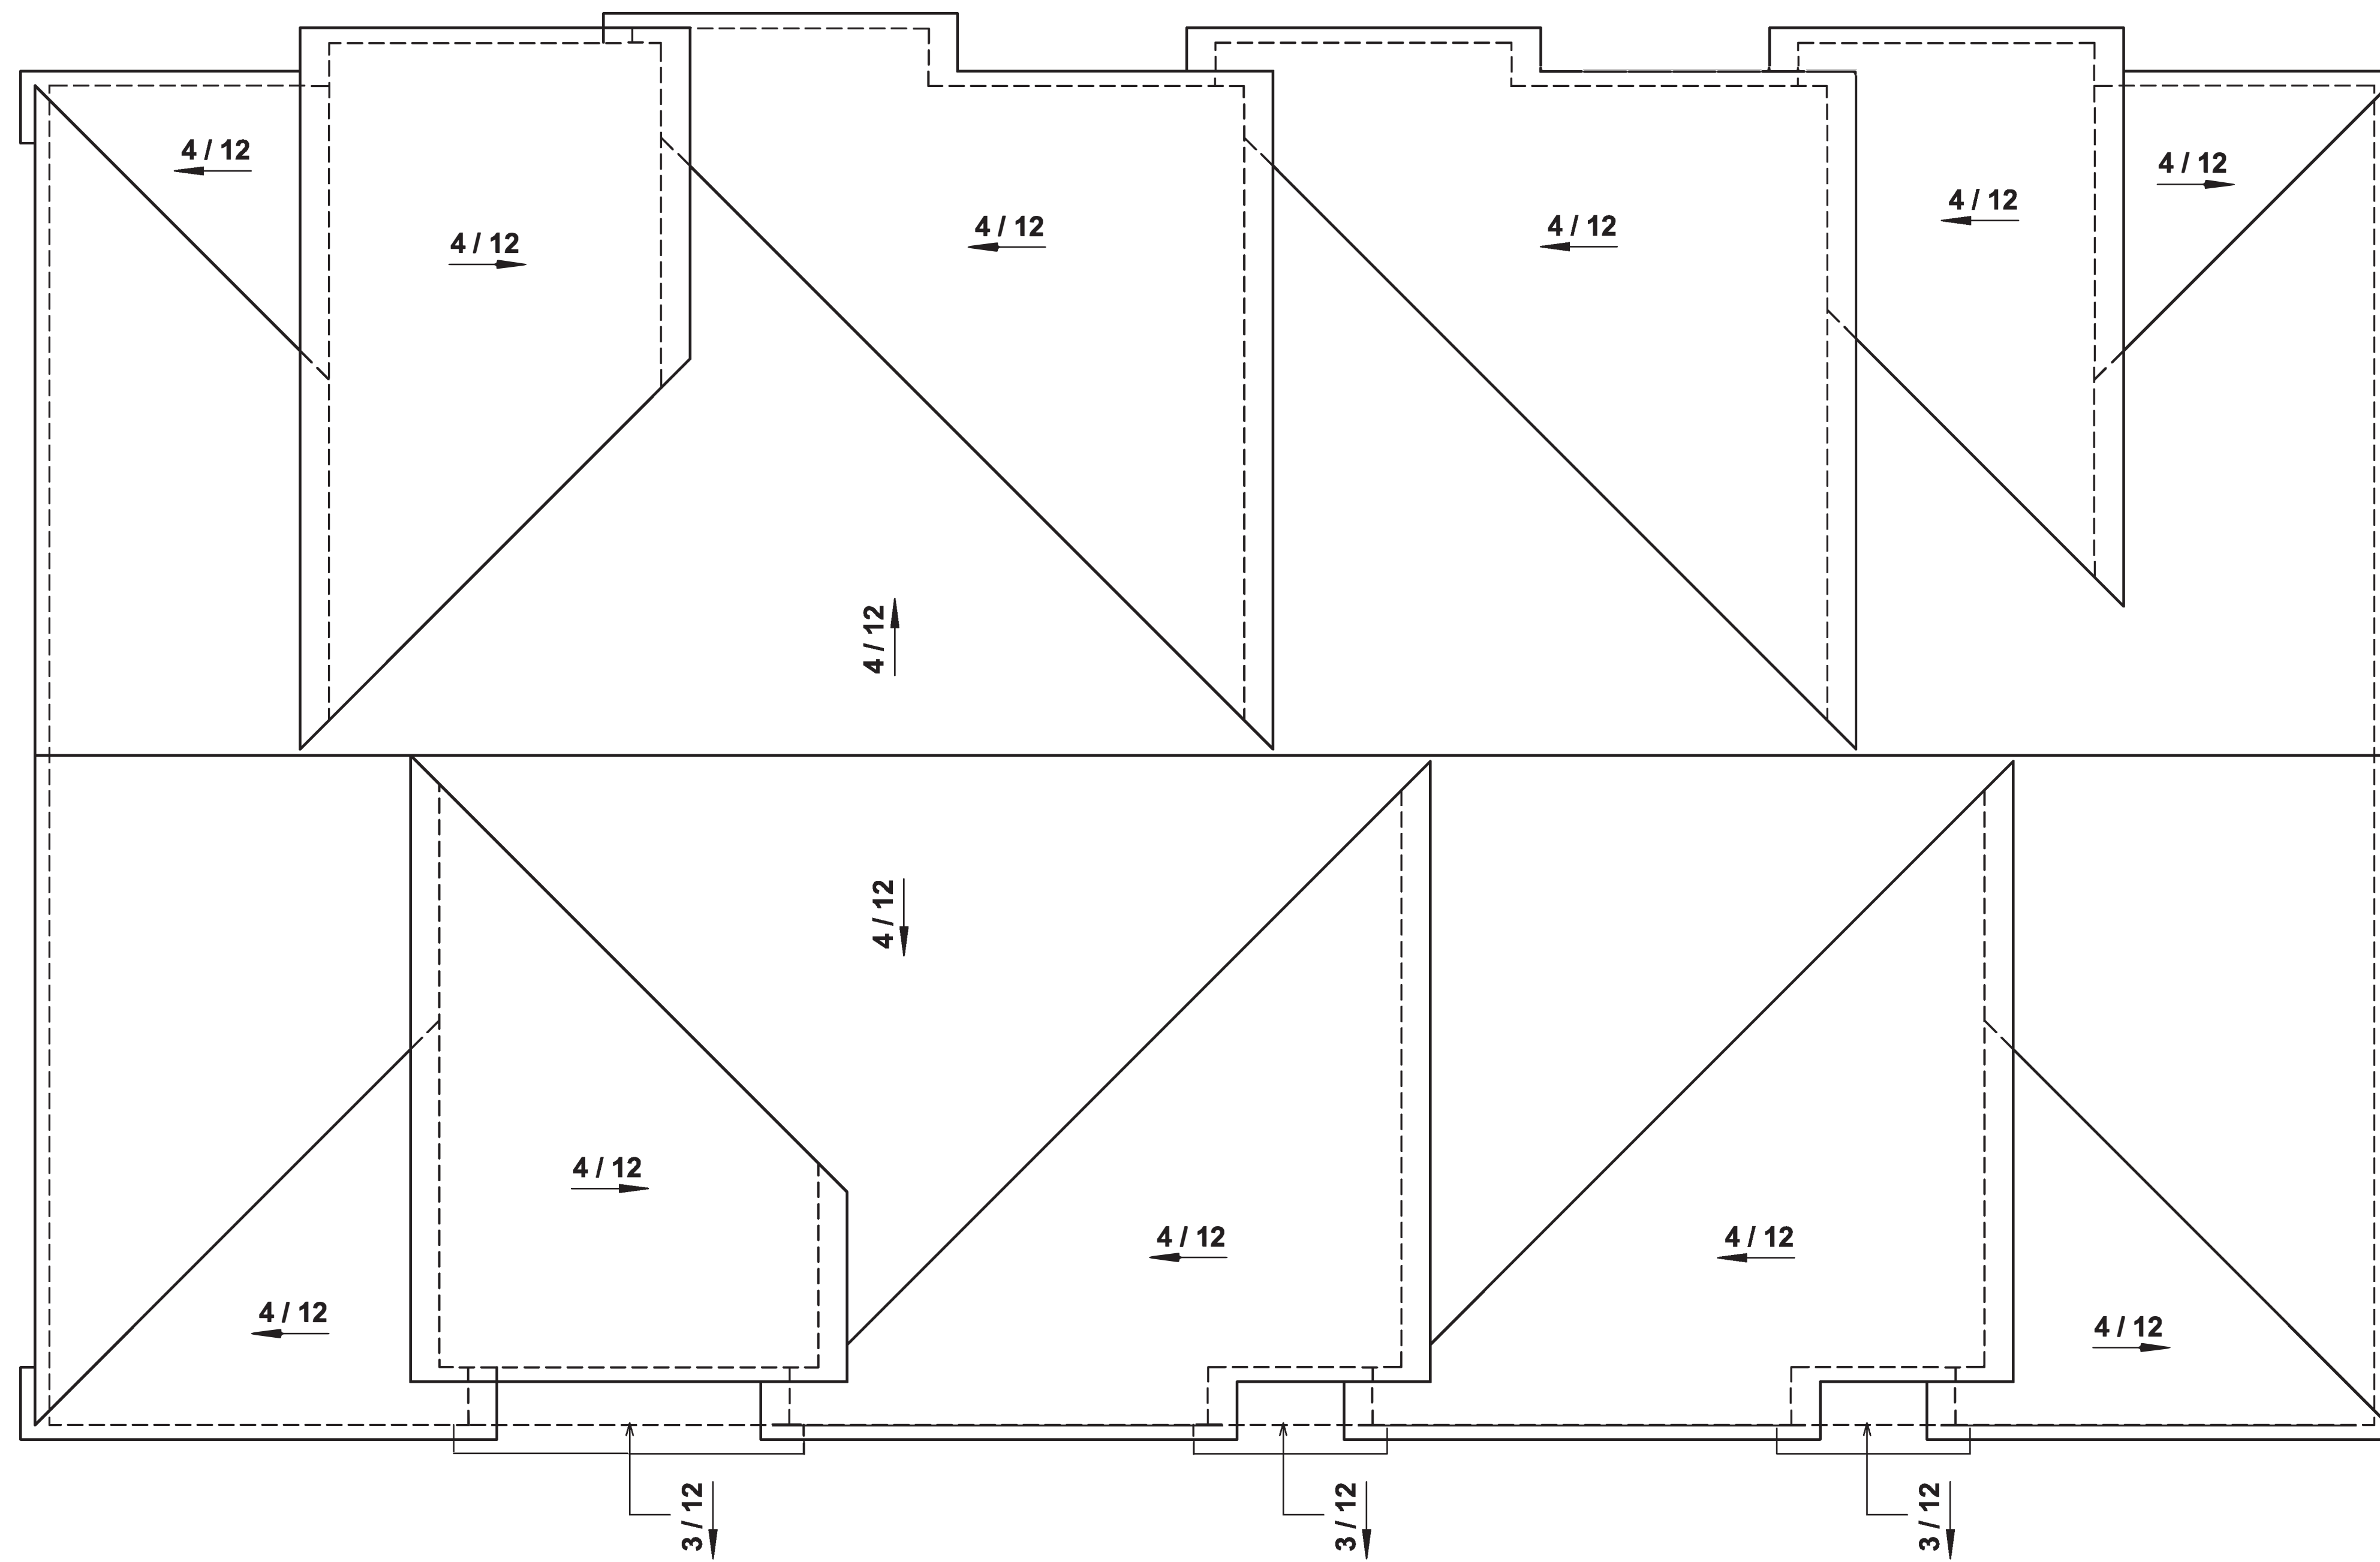

ROOF PLAN