


PROJECT:  
**CAMAS MEADOWS TOWNS**  
NW CAMAS MEADOWS DR.  
CAMAS, WASHINGTON

PREPARED FOR:  
**TOLL BROTHERS**

PREPARED BY:  
**STANDRIDGE INC.**  
703 BROADWAY, SUITE 610  
VANCOUVER, WA 98660  
(360) 597-9240

STAMP:

PROJECT LEAD:

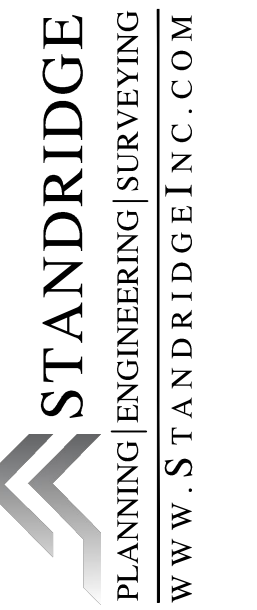

REV. DATE DESCRIPTION

REV.	DATE	DESCRIPTION


EXISTING CONDITIONS PLAN

PROJECT NO.: TB1001  
DESIGN BY: CDB  
REVIEWED BY: LKS  
DATE: 7/29/2022

SHEET

**C-02**

SCALE: 1" = 30'  
SHEET SIZE: 24x36

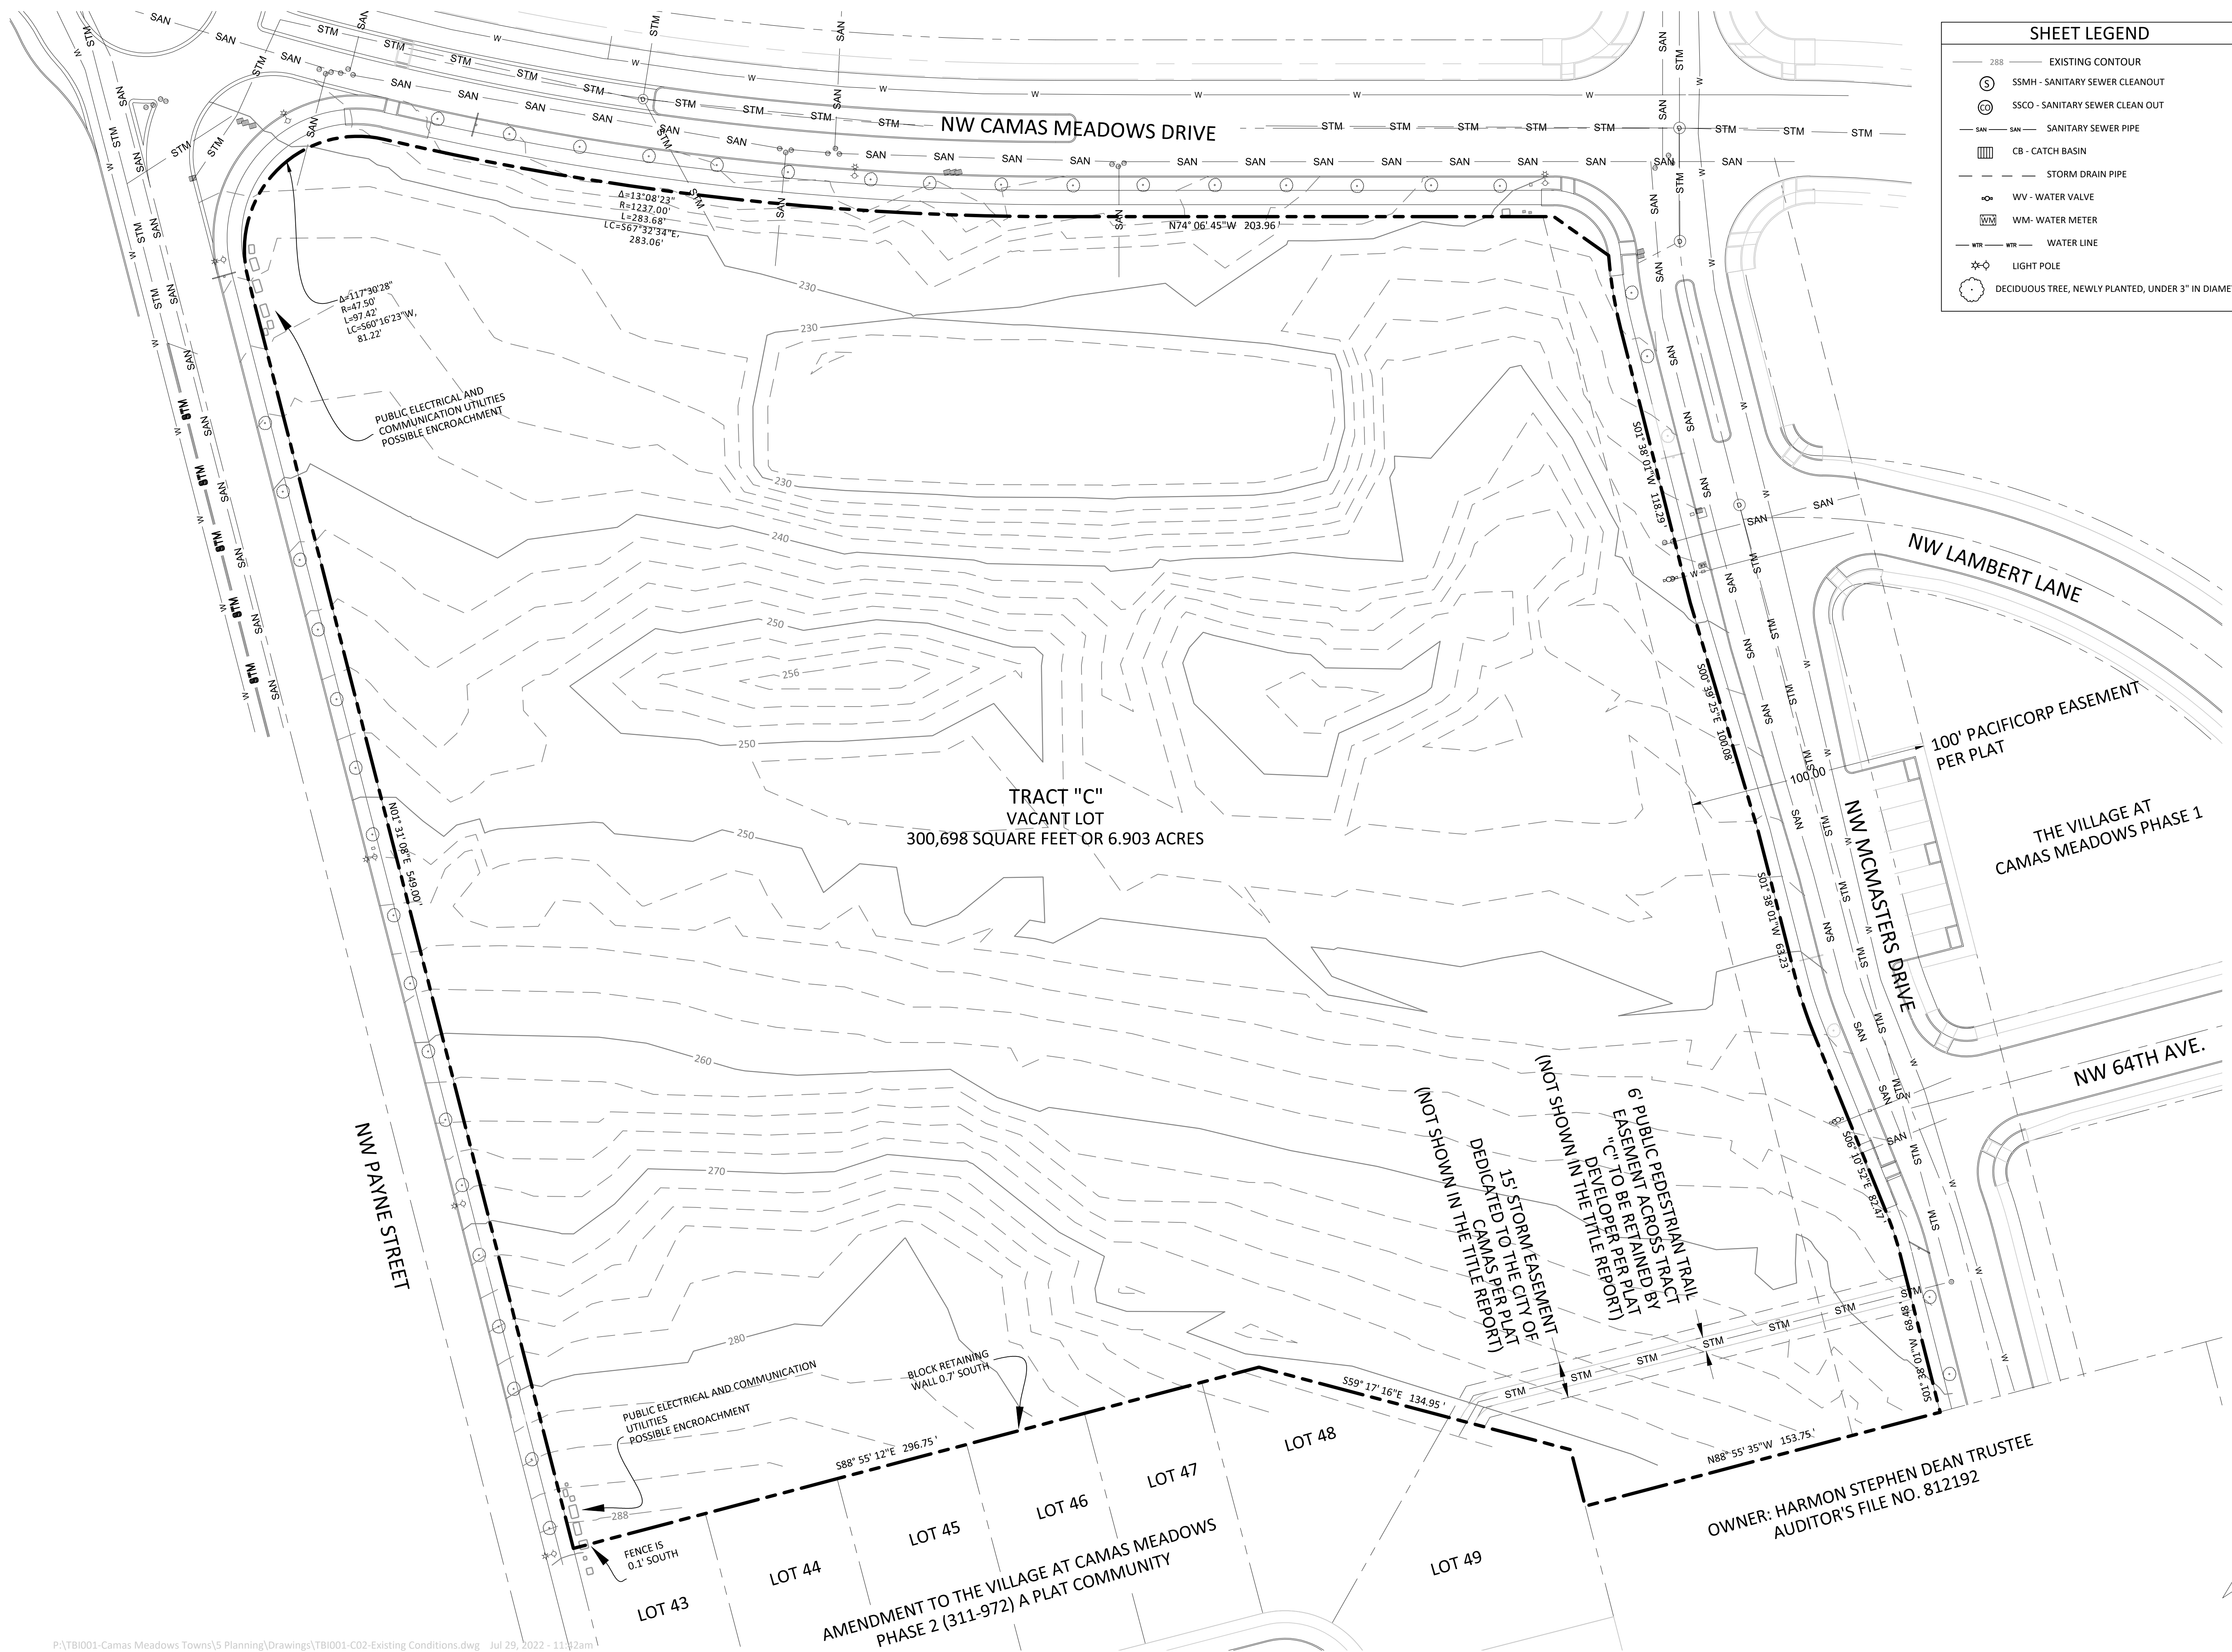

**SHEET LEGEND**

- 288 — EXISTING CONTOUR
- ⊙ SSMH - SANITARY SEWER CLEANOUT
- ⊙ SSCO - SANITARY SEWER CLEAN OUT
- SAN — SANITARY SEWER PIPE
- ▭ CB - CATCH BASIN
- STM — STORM DRAIN PIPE
- ⊙ WV - WATER VALVE
- ⊙ WM - WATER METER
- WTR — WATER LINE
- ⊙ LIGHT POLE
- ⊙ DECIDUOUS TREE, NEWLY PLANTED, UNDER 3" IN DIAMETER