

(TARGET = 2,000 SQ. FT.)

2,281 SQ.FT.


PLAN 4 (LOT 1-20)

CAMAS MEADOWS TOWNS - 24' x 40' ATTACHED FRONT LOADED TUCK UNDER

CAMAS, WA

06-29-2022

A - 44

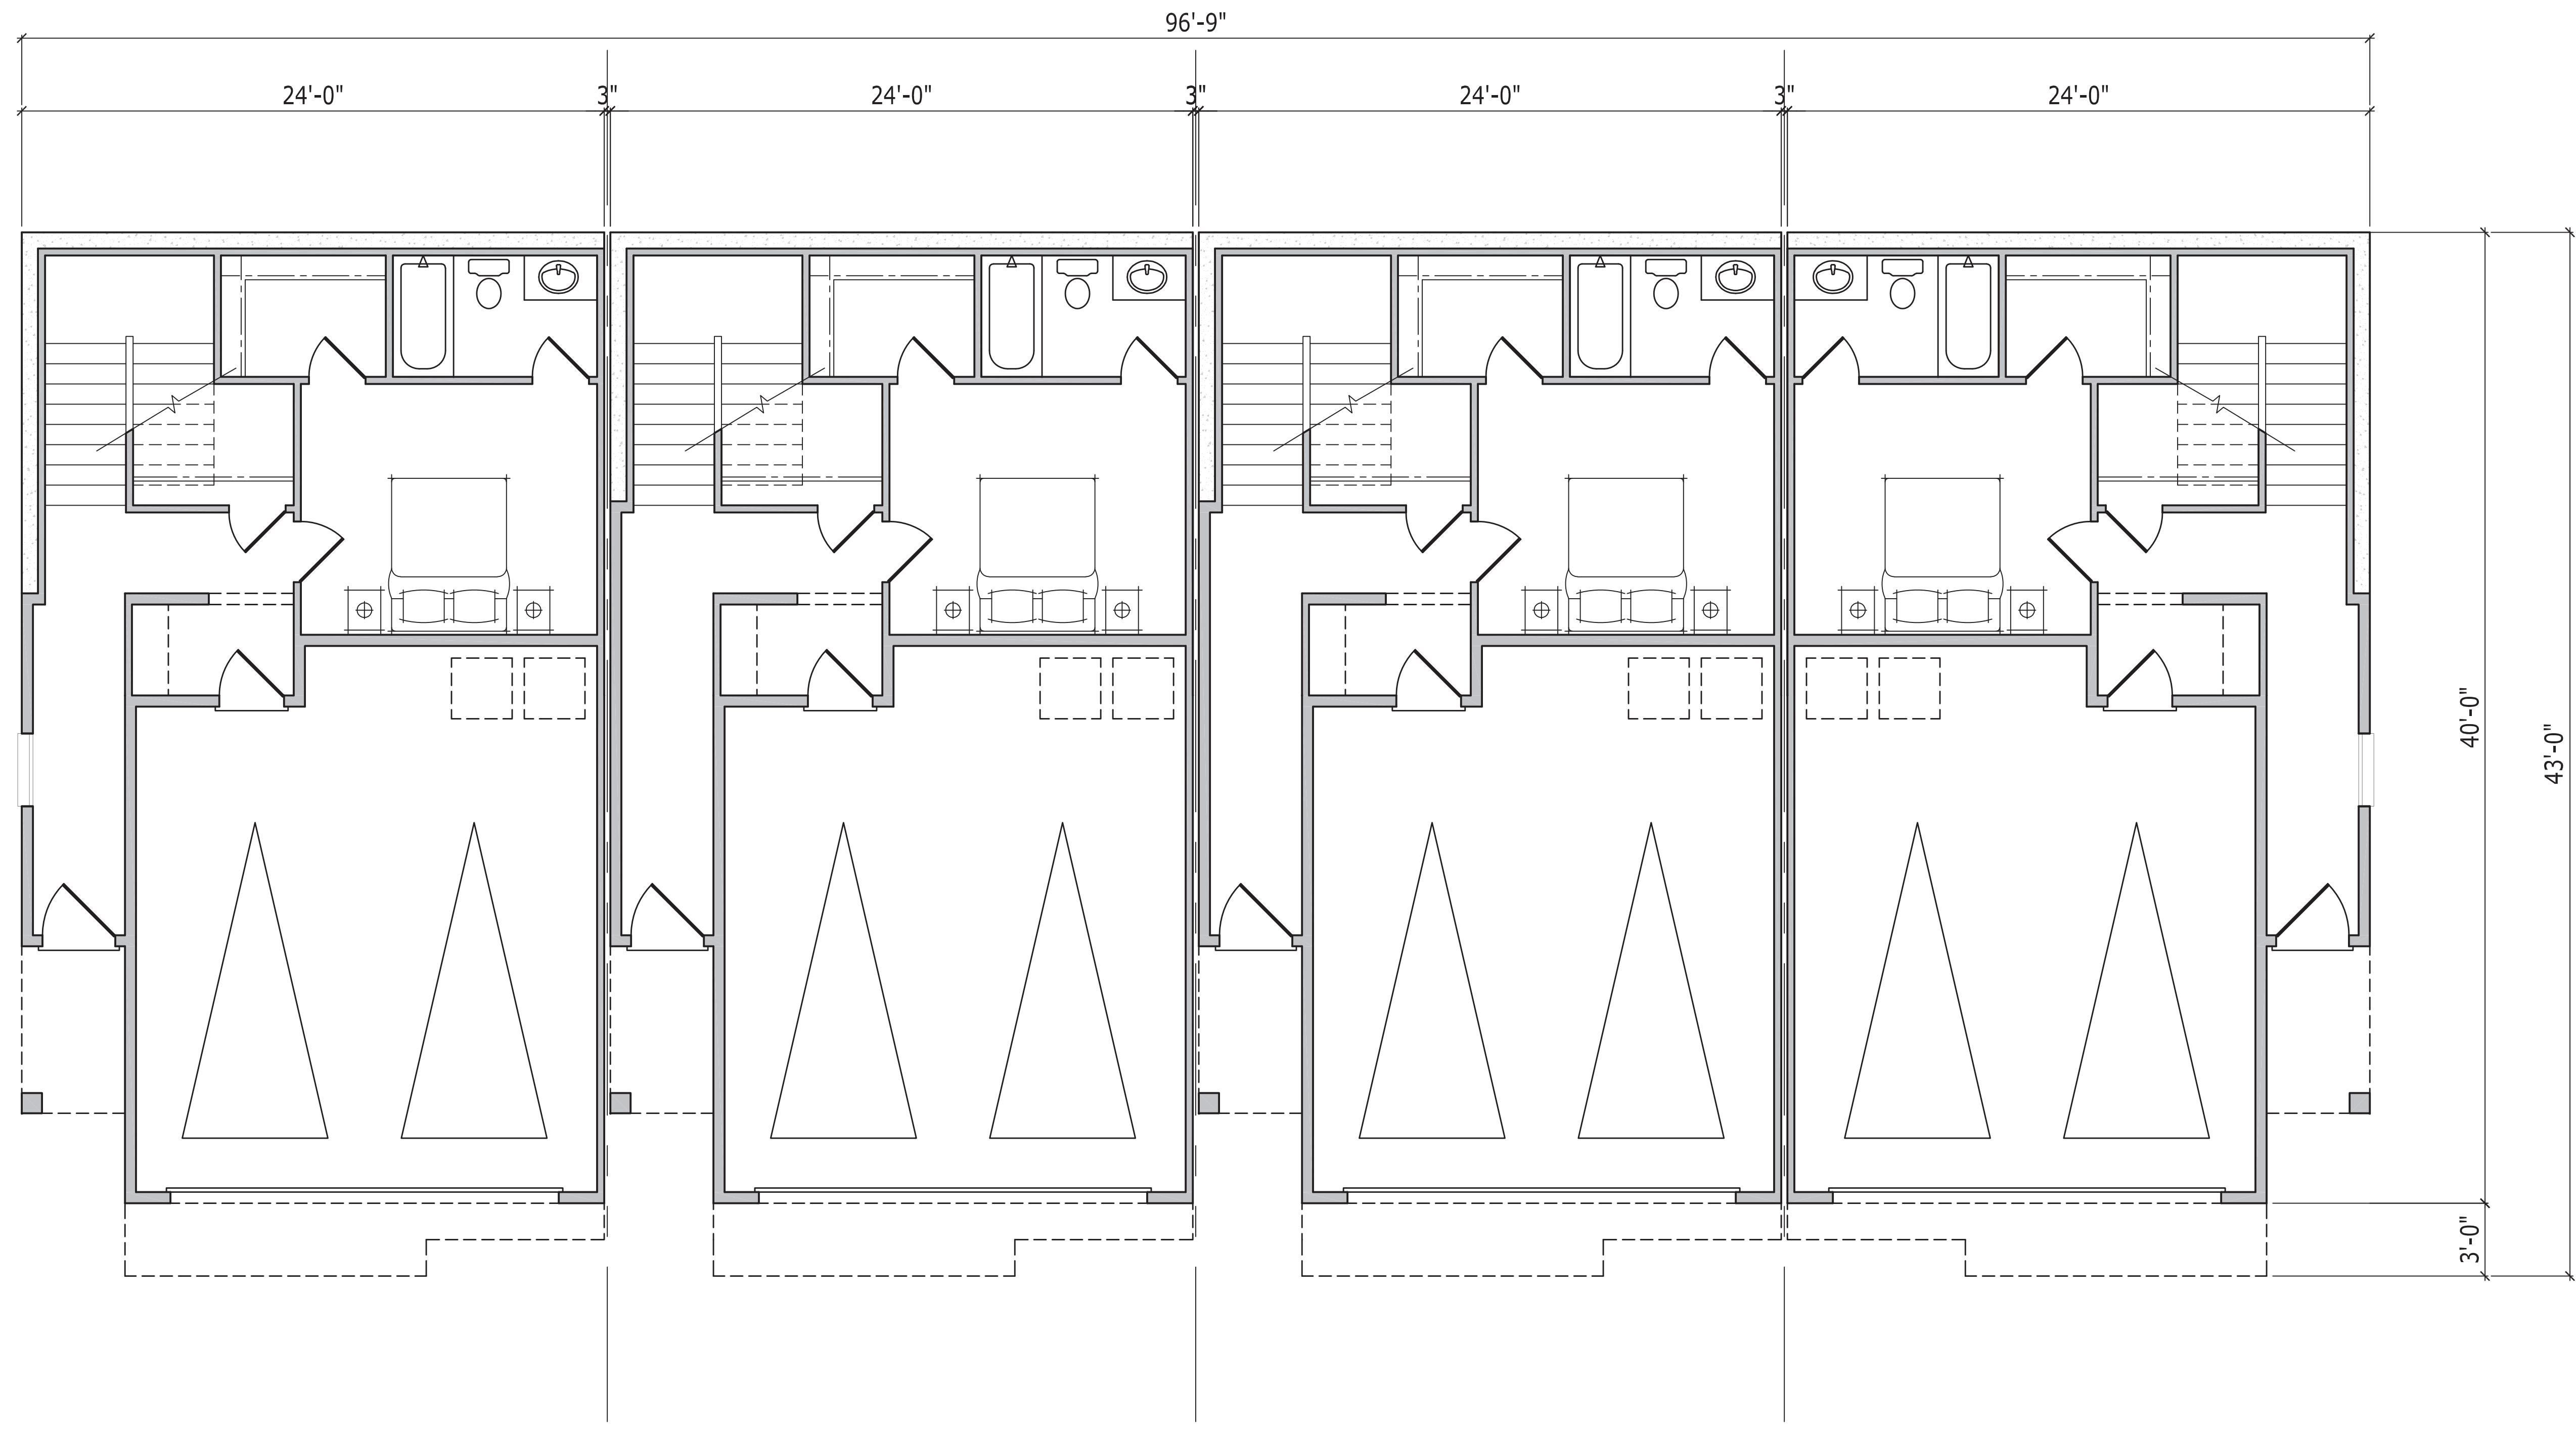


PLAN 4

PLAN 4

PLAN 4

PLAN 4-R

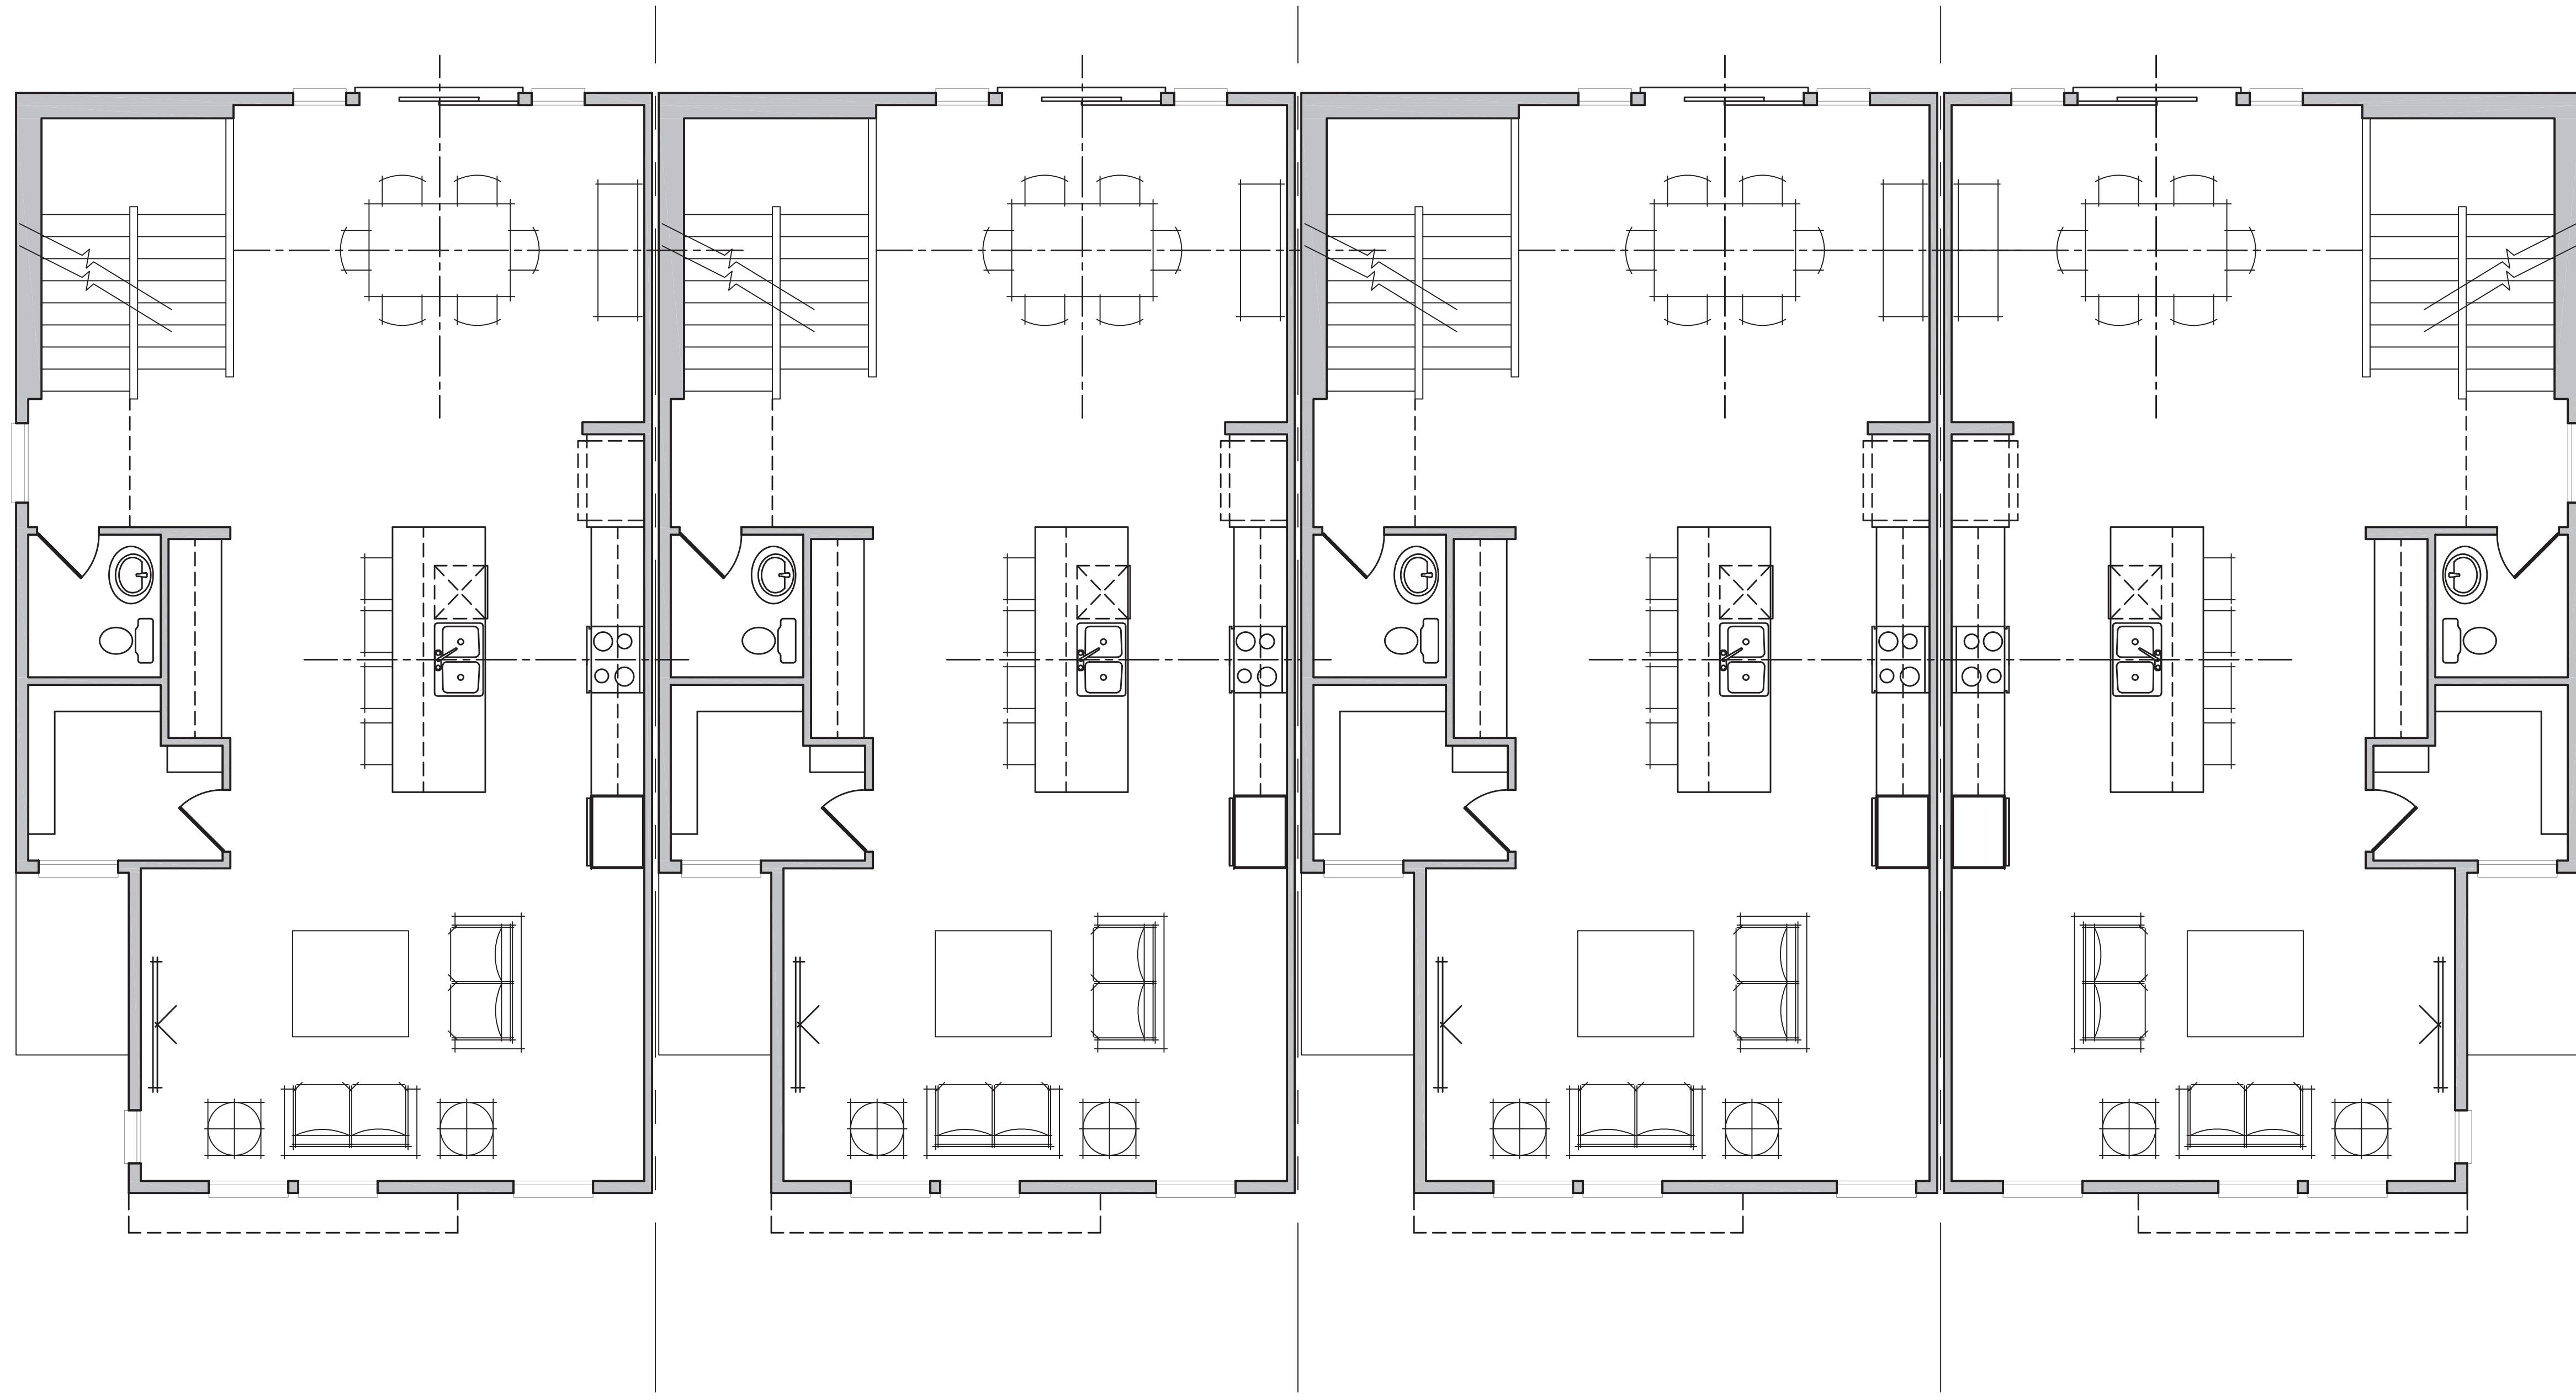


PLAN 4

PLAN 4

PLAN 4

PLAN 4-R

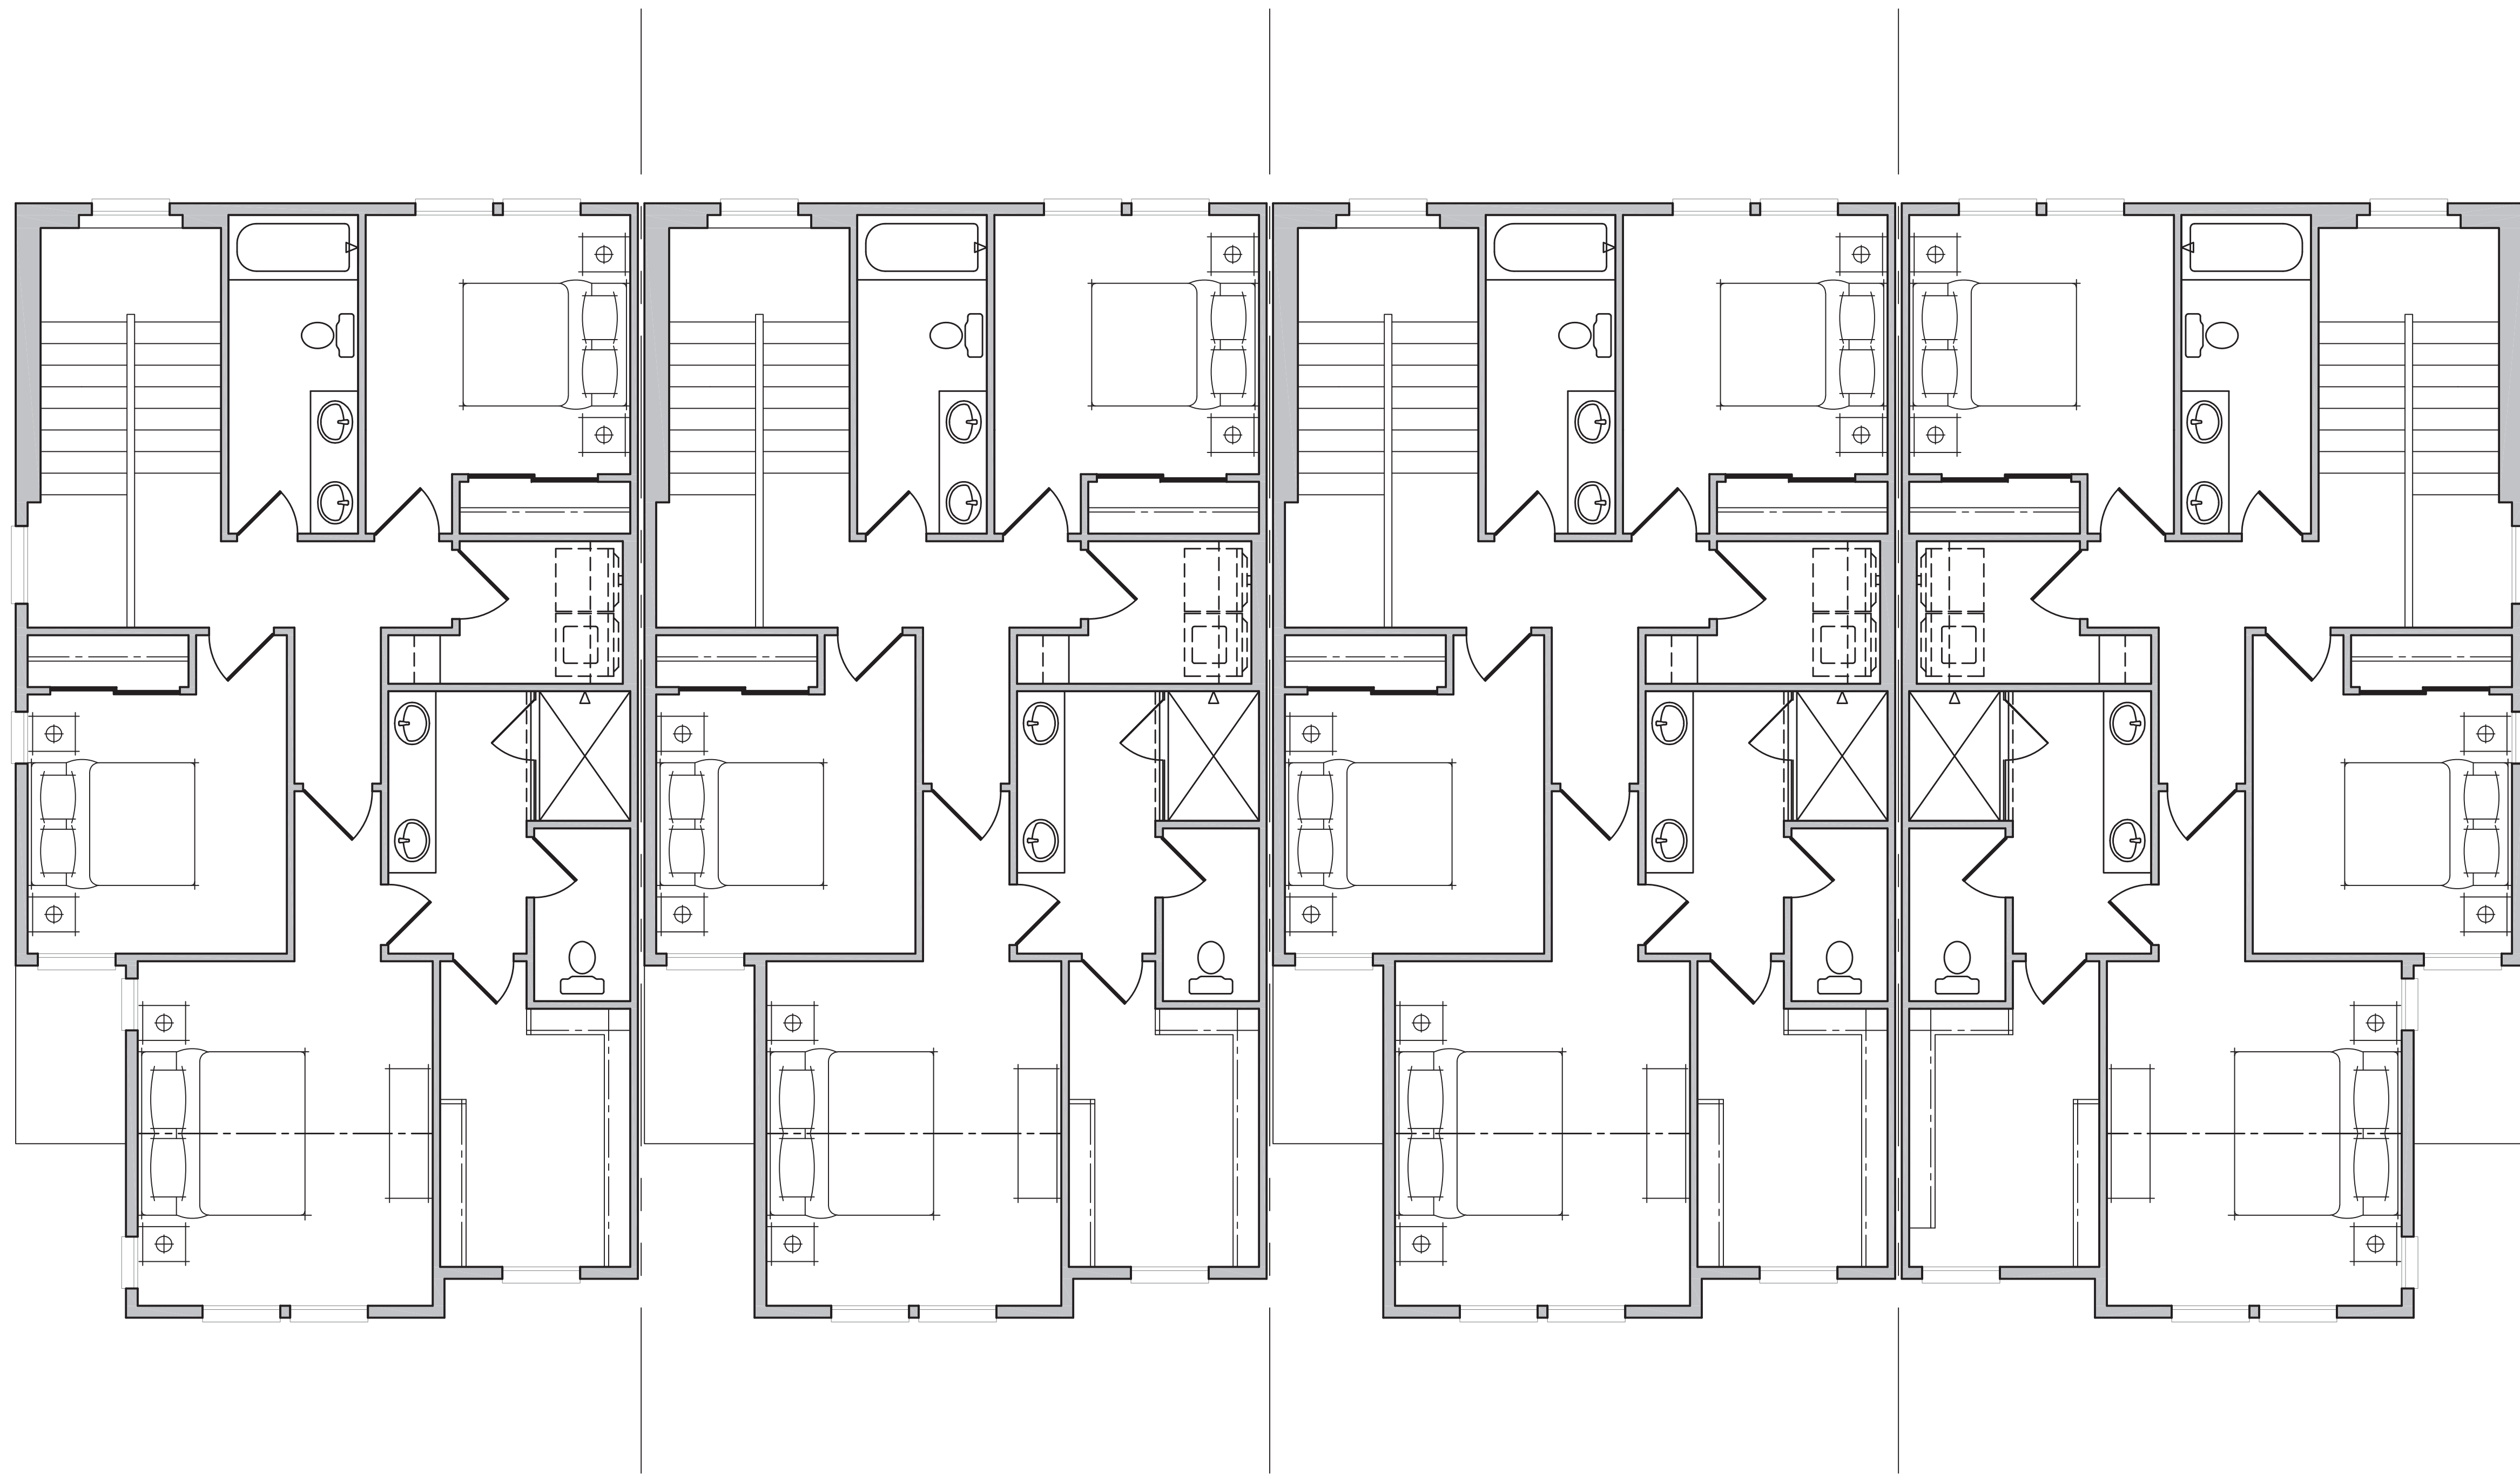

PLAN 4

PLAN 4

PLAN 4

PLAN 4-R



PLAN 4

PLAN 4

PLAN 4

PLAN 4-R

FRONT ELEVATION

MATERIAL LEGEND

- A. CONCRETE FLAT TILE
- B. STONE VENEER
- C. RECESSED WINDOW
- D. LIGHT FIXTURE
- E. BOARD AND BATTEN SIDING
- F. LAP SIDING
- G. HARDIE PANEL
- H. METAL AWNING
- I. METAL RAILING

CAMAS MEADOWS TOWNS - 24' x 50' ATTACHED FRONT LOADED

CONTEMPORARY


06-29-2022

A - 48


CAMAS, WA

4 PLEX COMPOSITE BUILDING PLAN (LOT 1-20)

Toll Brothers
AMERICA'S LUXURY HOME BUILDER

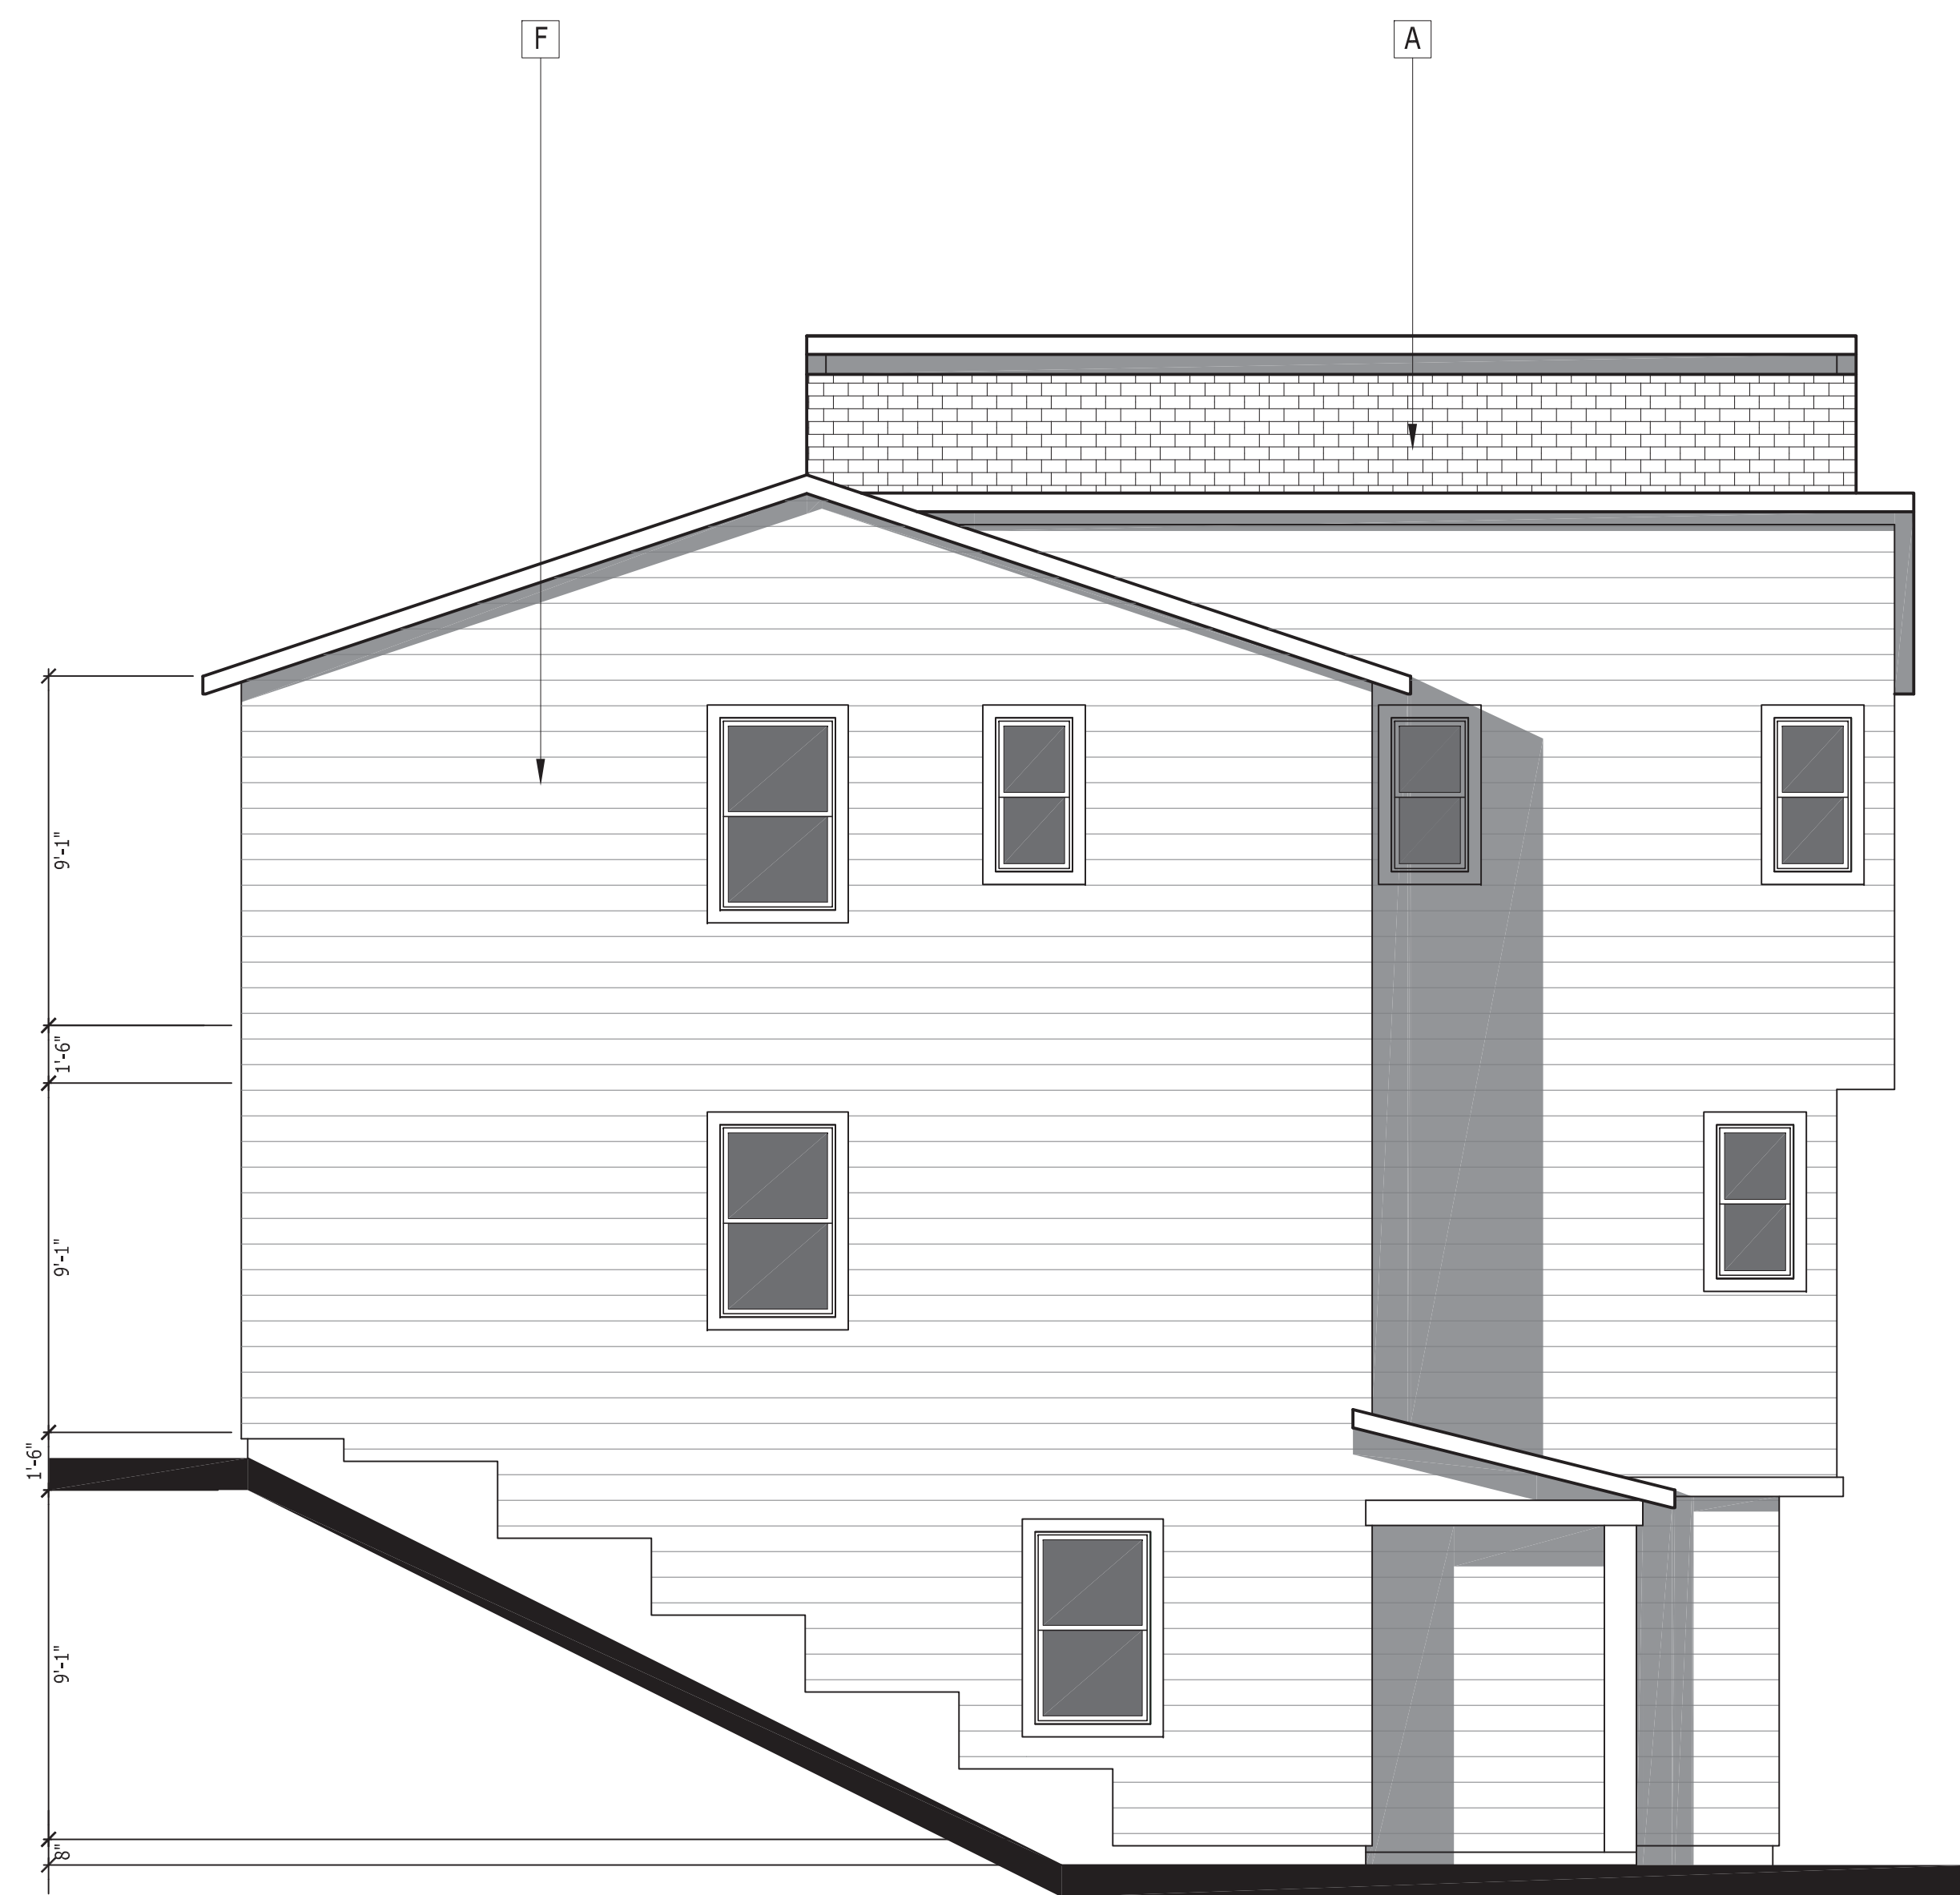

LEFT

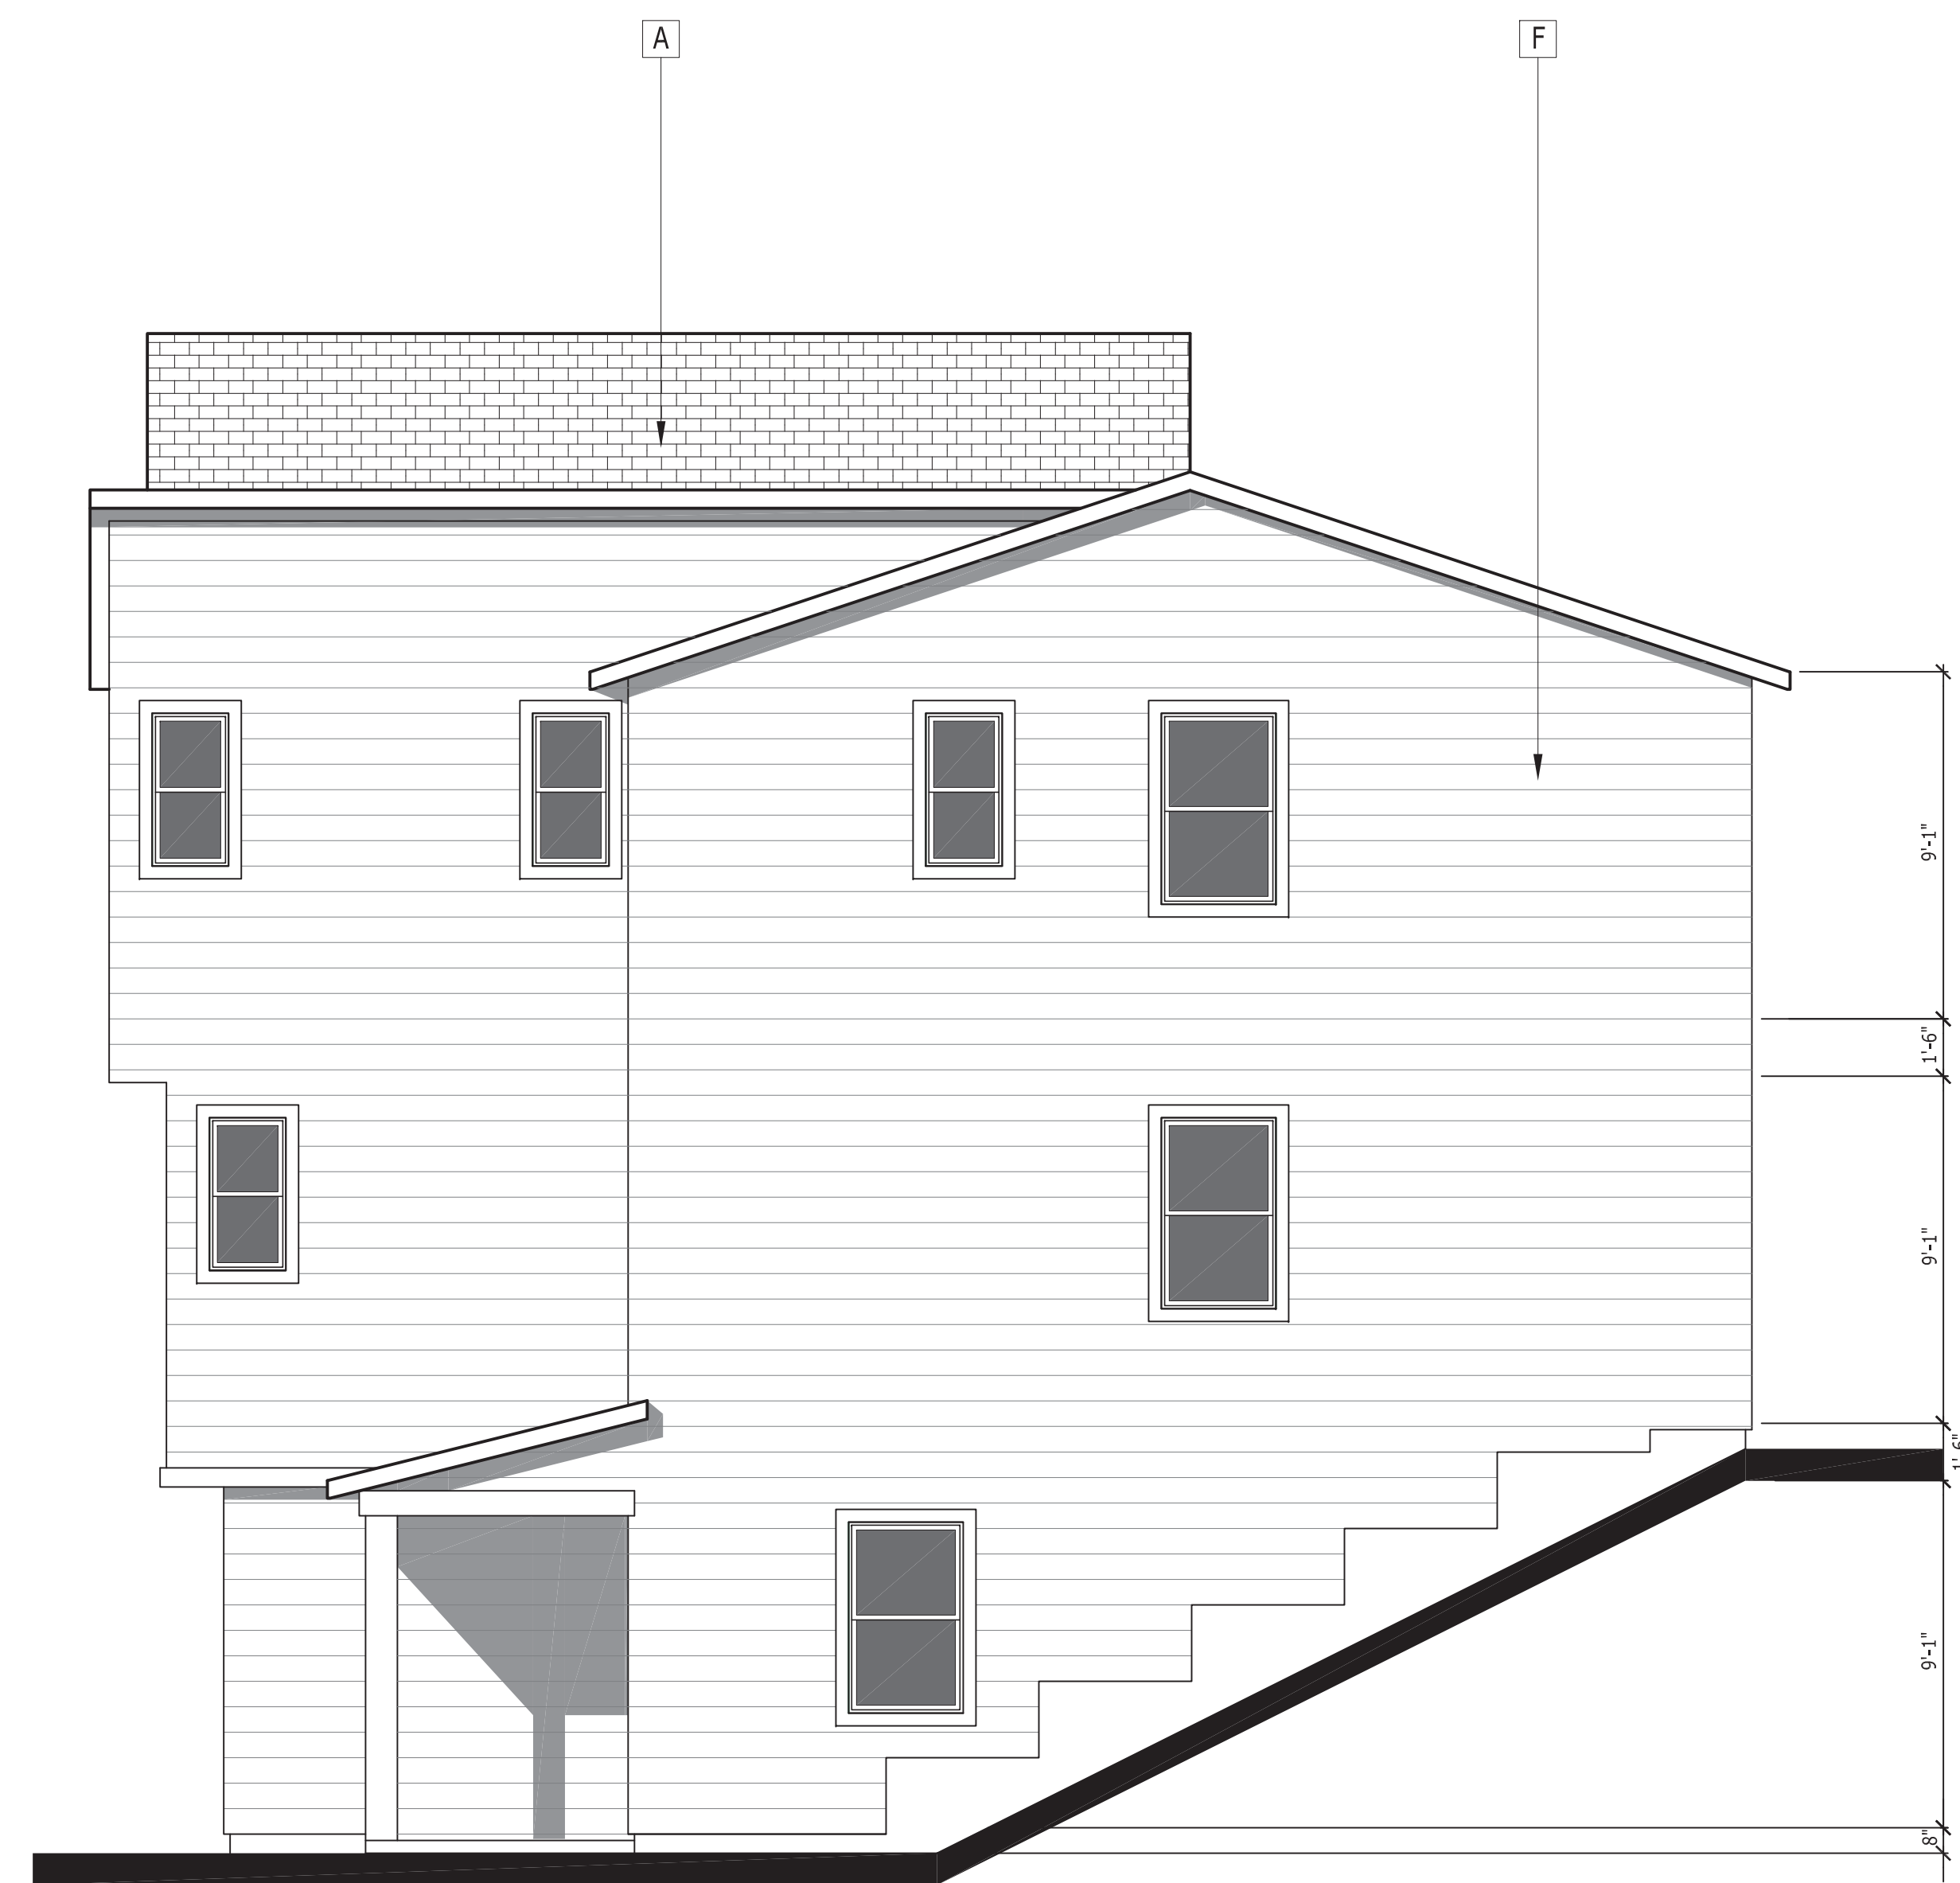


RIGHT

SIDE ELEVATIONS

MATERIAL LEGEND

- A. CONCRETE FLAT TILE
- B. STONE VENEER
- C. RECESSED WINDOW
- D. LIGHT FIXTURE
- E. BOARD AND BATTEN SIDING
- F. LAP SIDING
- G. HARDIE PANEL
- H. METAL AWNING
- I. METAL RAILING

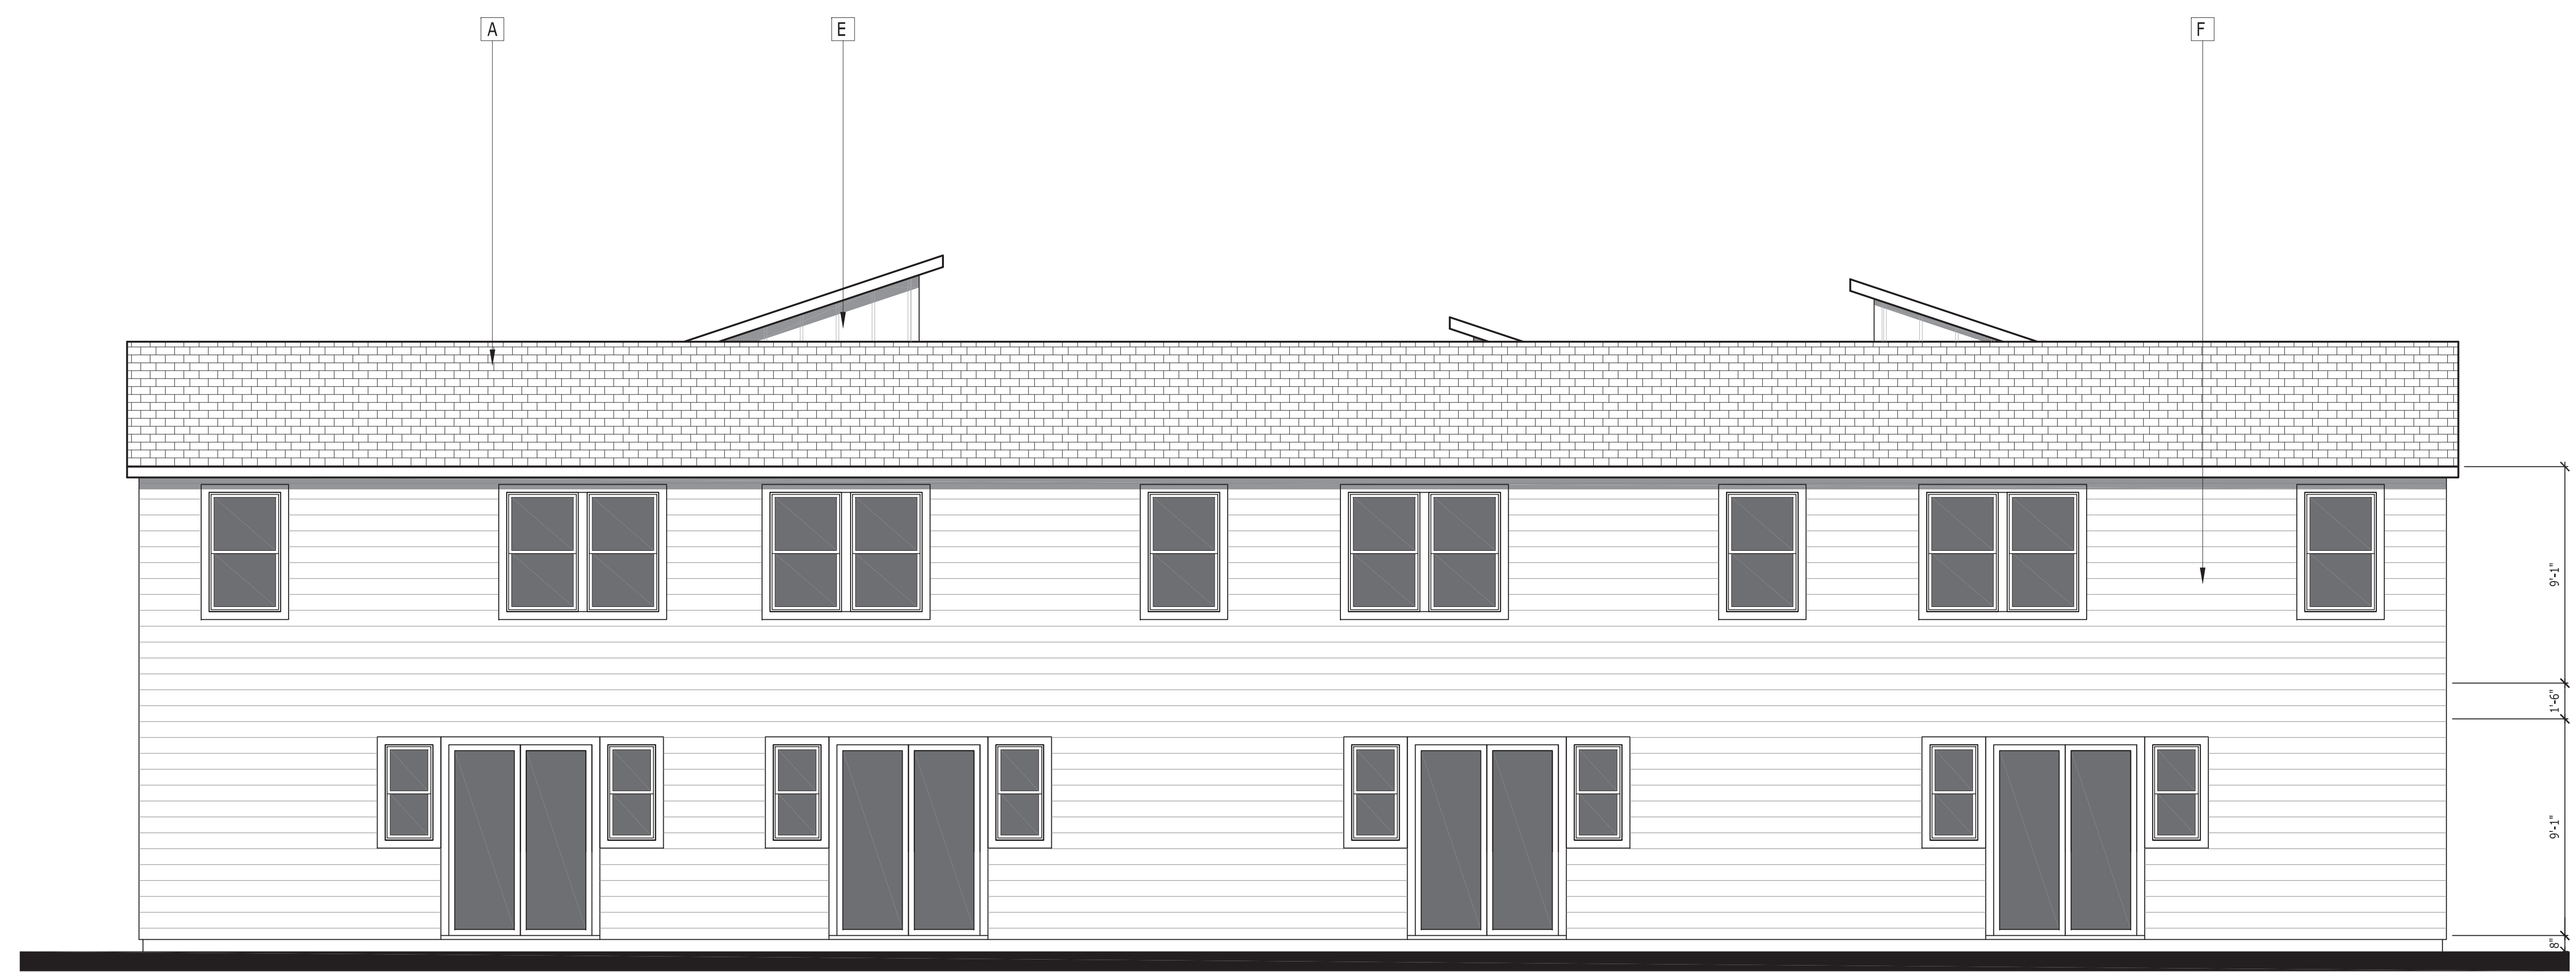

PLAN 4-R


PLAN 4

PLAN 4

PLAN 4

REAR ELEVATION

- MATERIAL LEGEND
- A. CONCRETE FLAT TILE
 - B. STONE VENEER
 - C. RECESSED WINDOW
 - D. LIGHT FIXTURE
 - E. BOARD AND BATTEN SIDING
 - F. LAP SIDING
 - G. HARDIE PANEL
 - H. METAL AWNING
 - I. METAL RAILING

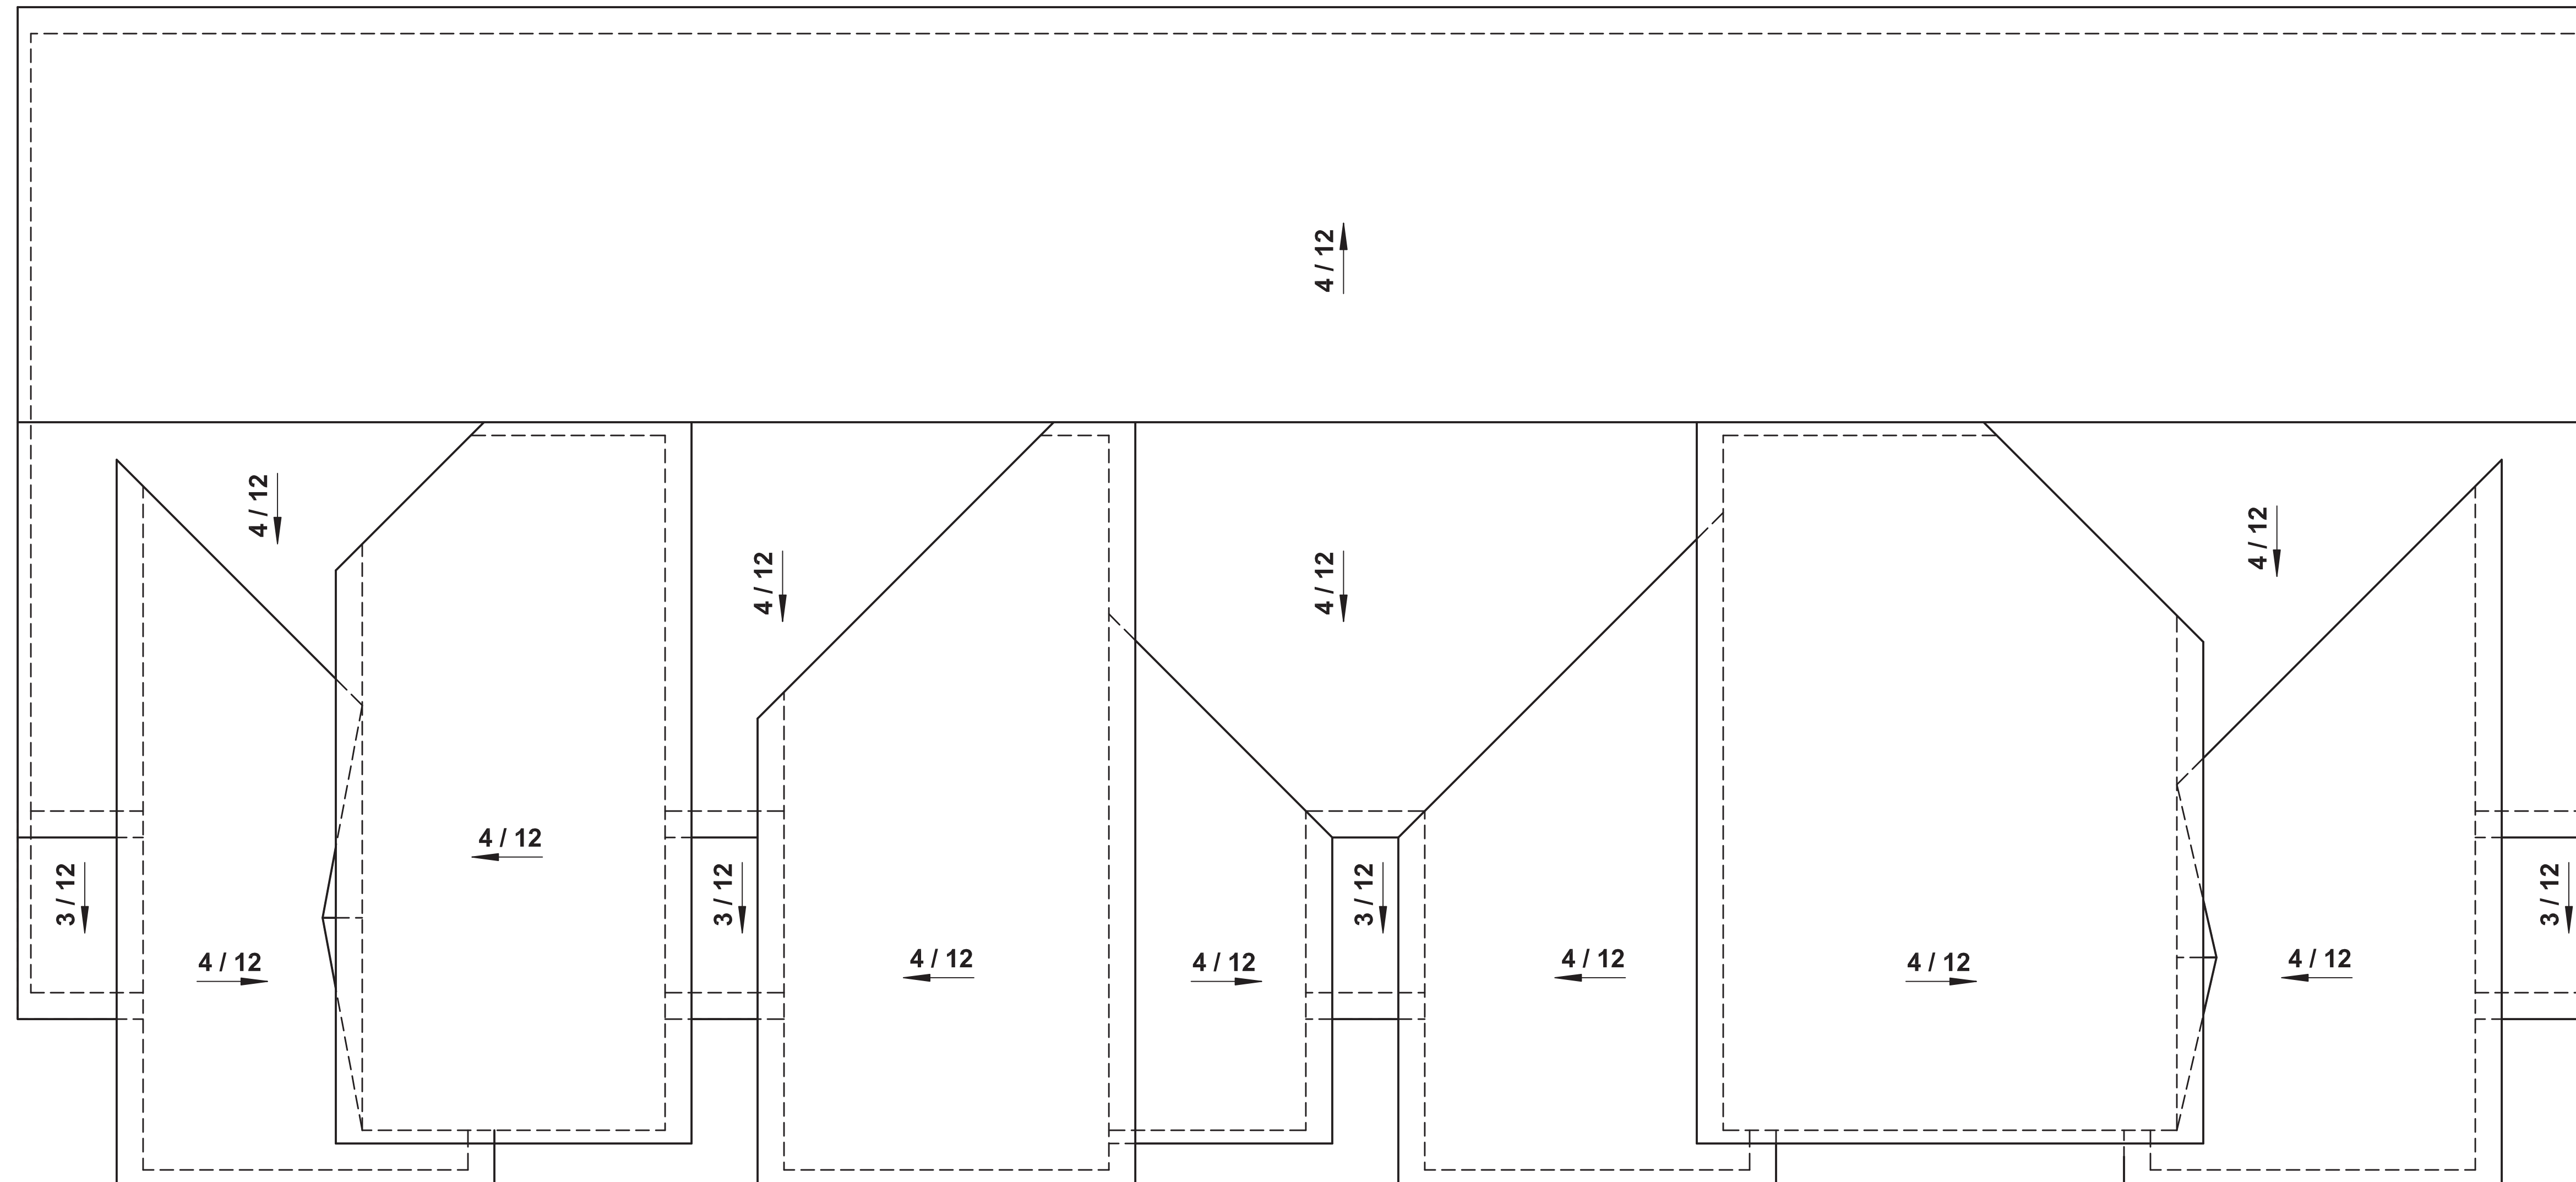

ROOF PLAN



PLAN 4


PLAN 4

PLAN 4


PLAN 4-R

FRONT ELEVATION

- MATERIAL LEGEND**
- A. CONCRETE FLAT TILE
 - B. STONE VENEER
 - C. RECESSED WINDOW
 - D. LIGHT FIXTURE
 - E. BOARD AND BATTEN SIDING
 - F. LAP SIDING
 - G. HARDIE PANEL
 - H. METAL AWNING
 - I. METAL RAILING

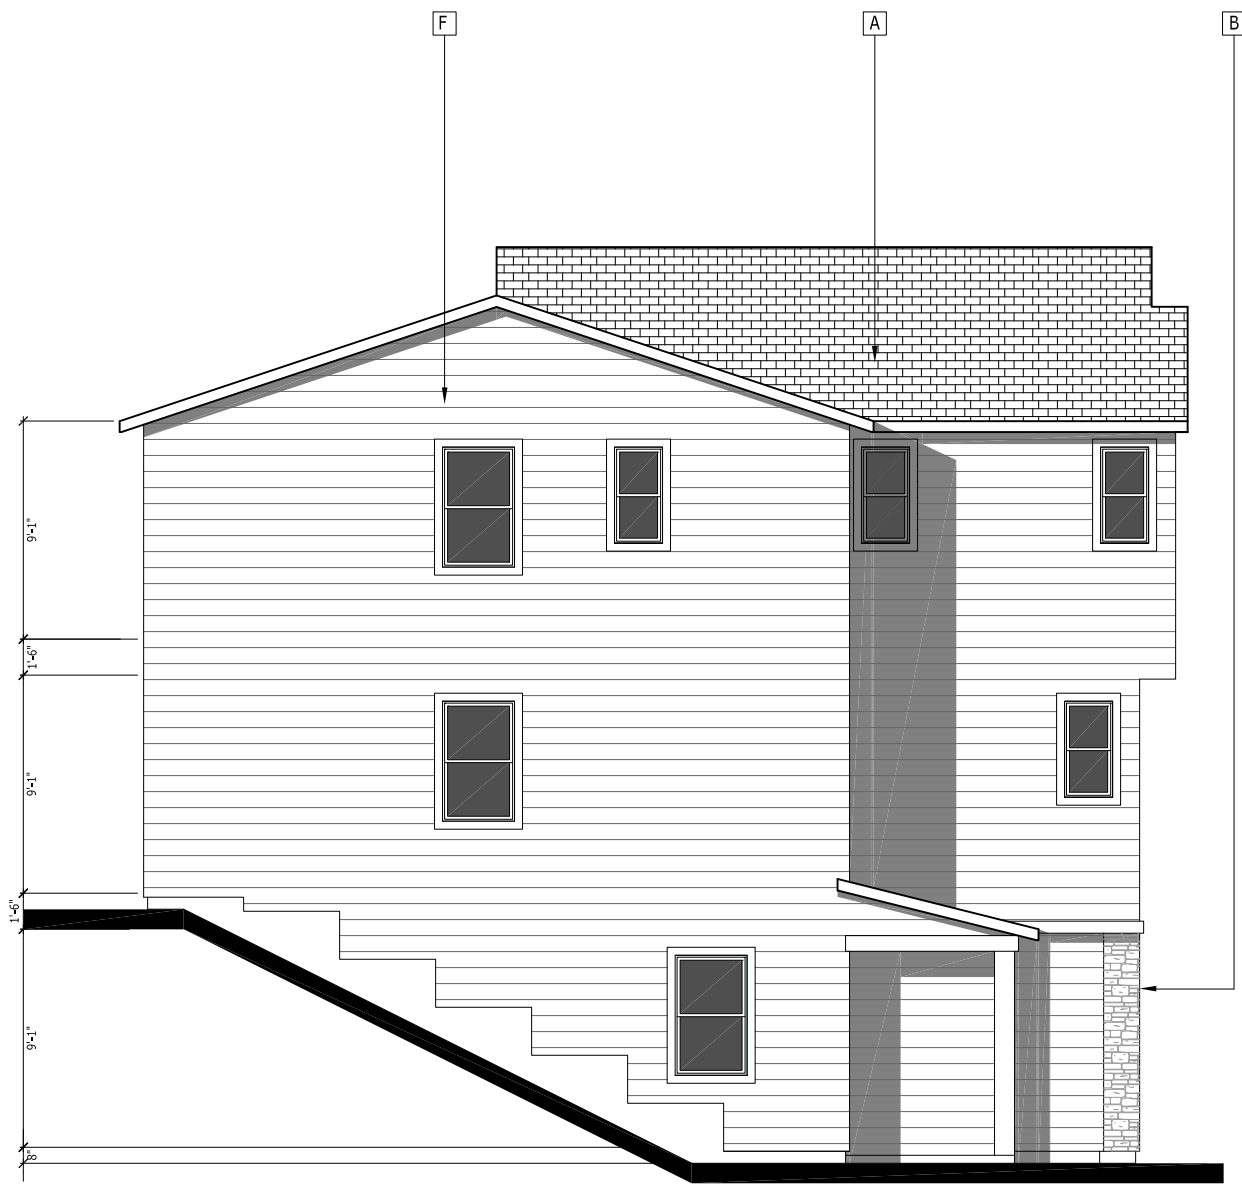

LEFT

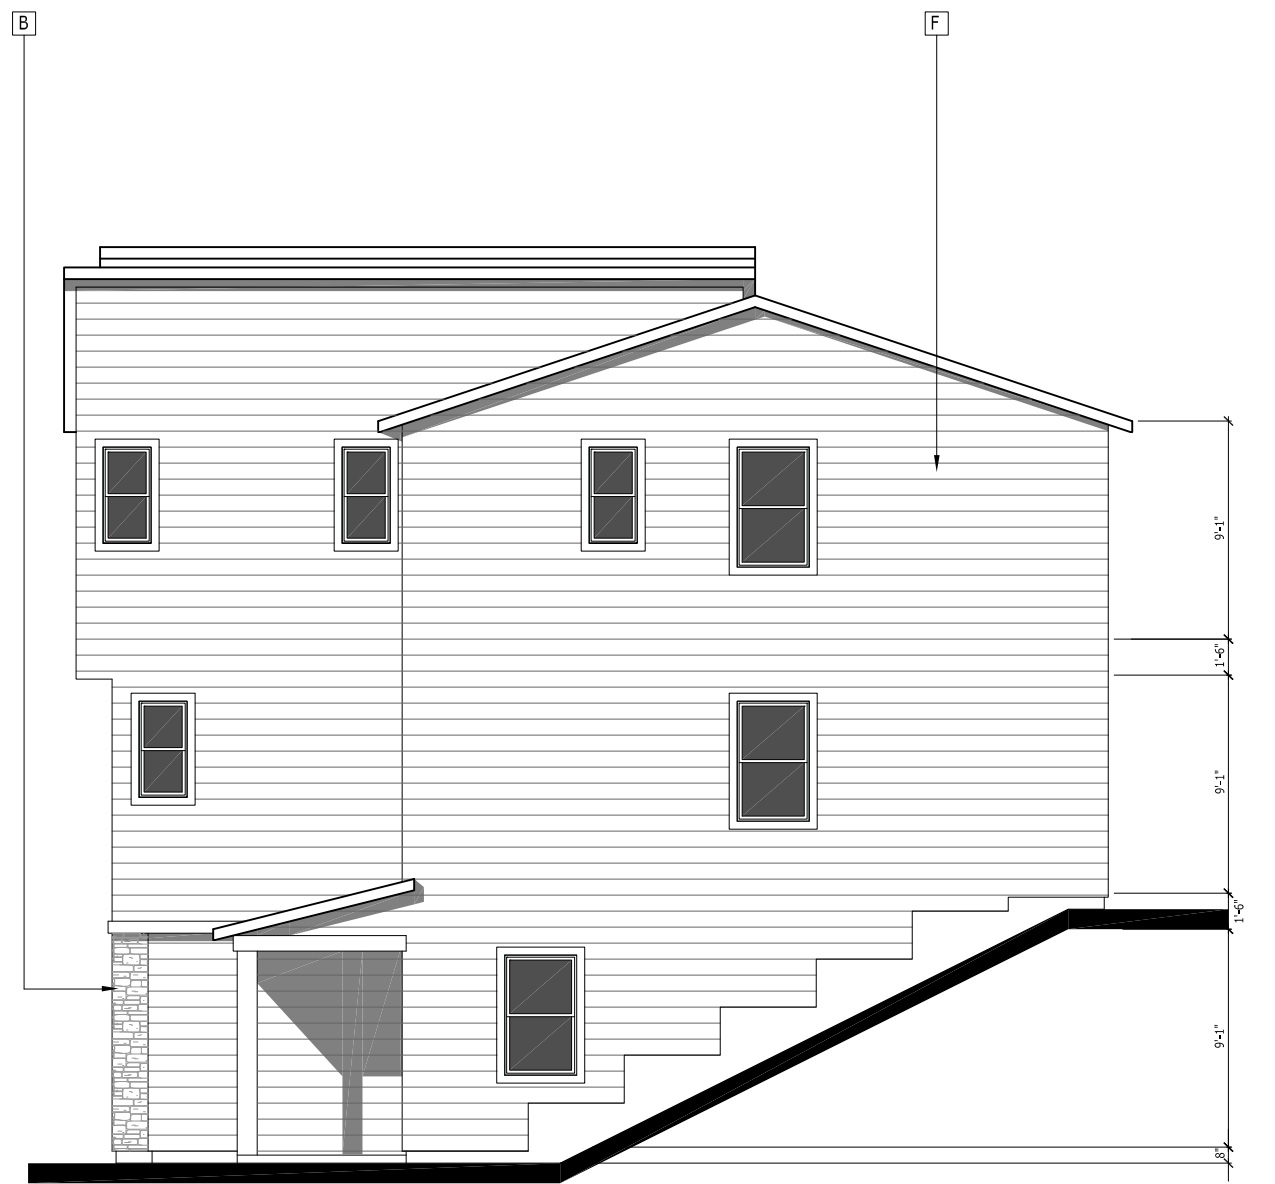

RIGHT


SIDE ELEVATIONS

- MATERIAL LEGEND**
- A. CONCRETE FLAT TILE
 - B. STONE VENEER
 - C. RECESSED WINDOW
 - D. LIGHT FIXTURE
 - E. BOARD AND BATTEN SIDING
 - F. LAP SIDING
 - G. HARDIE PANEL
 - H. METAL AWNING
 - I. METAL RAILING



REAR ELEVATION

- MATERIAL LEGEND
- A. CONCRETE FLAT TILE
 - B. STONE VENEER
 - C. RECESSED WINDOW
 - D. LIGHT FIXTURE
 - E. BOARD AND BATTEN SIDING
 - F. LAP SIDING
 - G. HARDIE PANEL
 - H. METAL AWNING
 - I. METAL RAILING

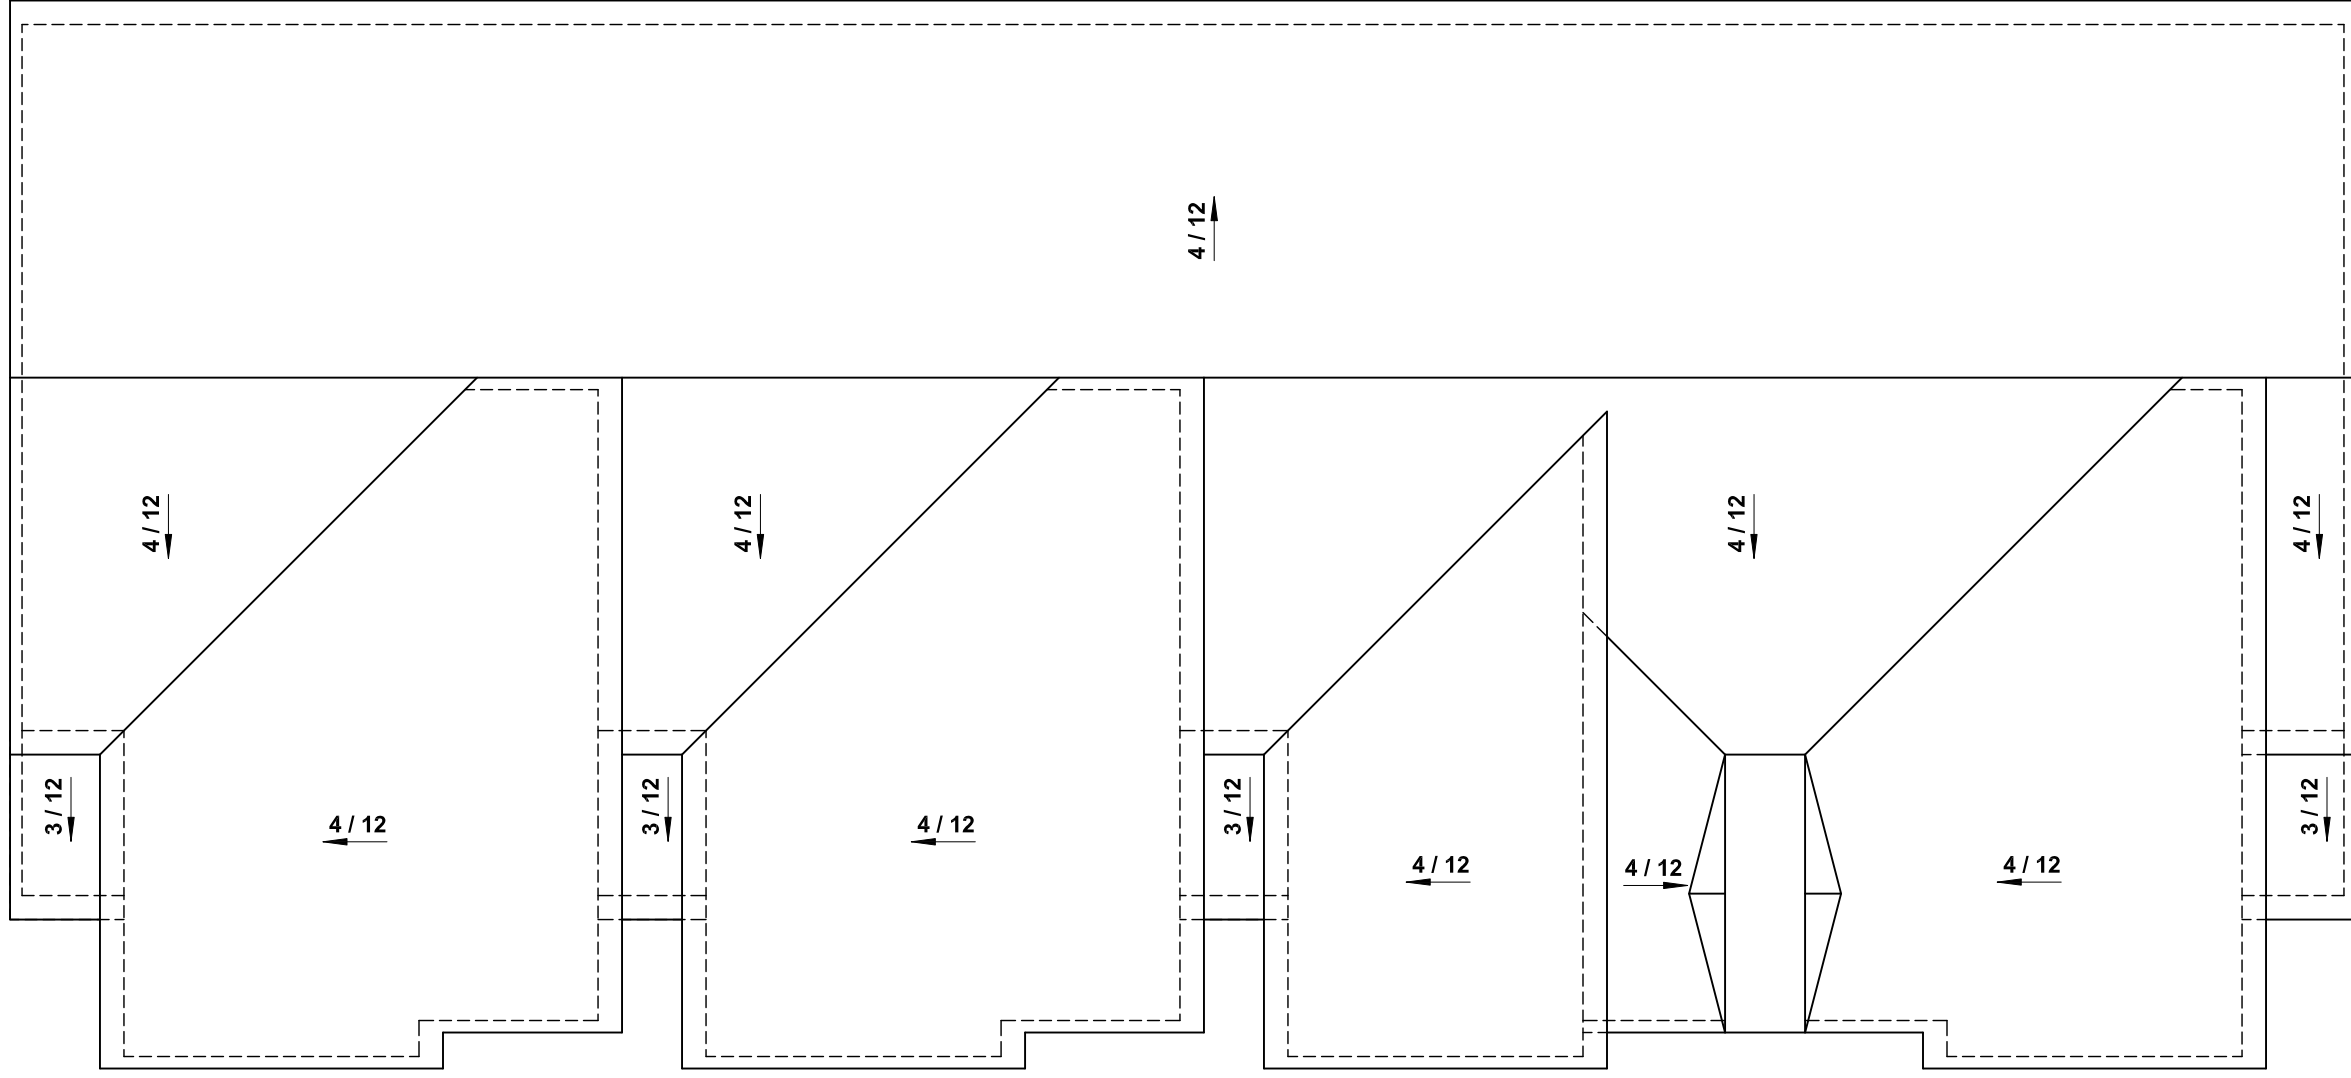

ROOF PLAN