


1 SE SITE SECTION A-A
SCALE: 1" = 20'

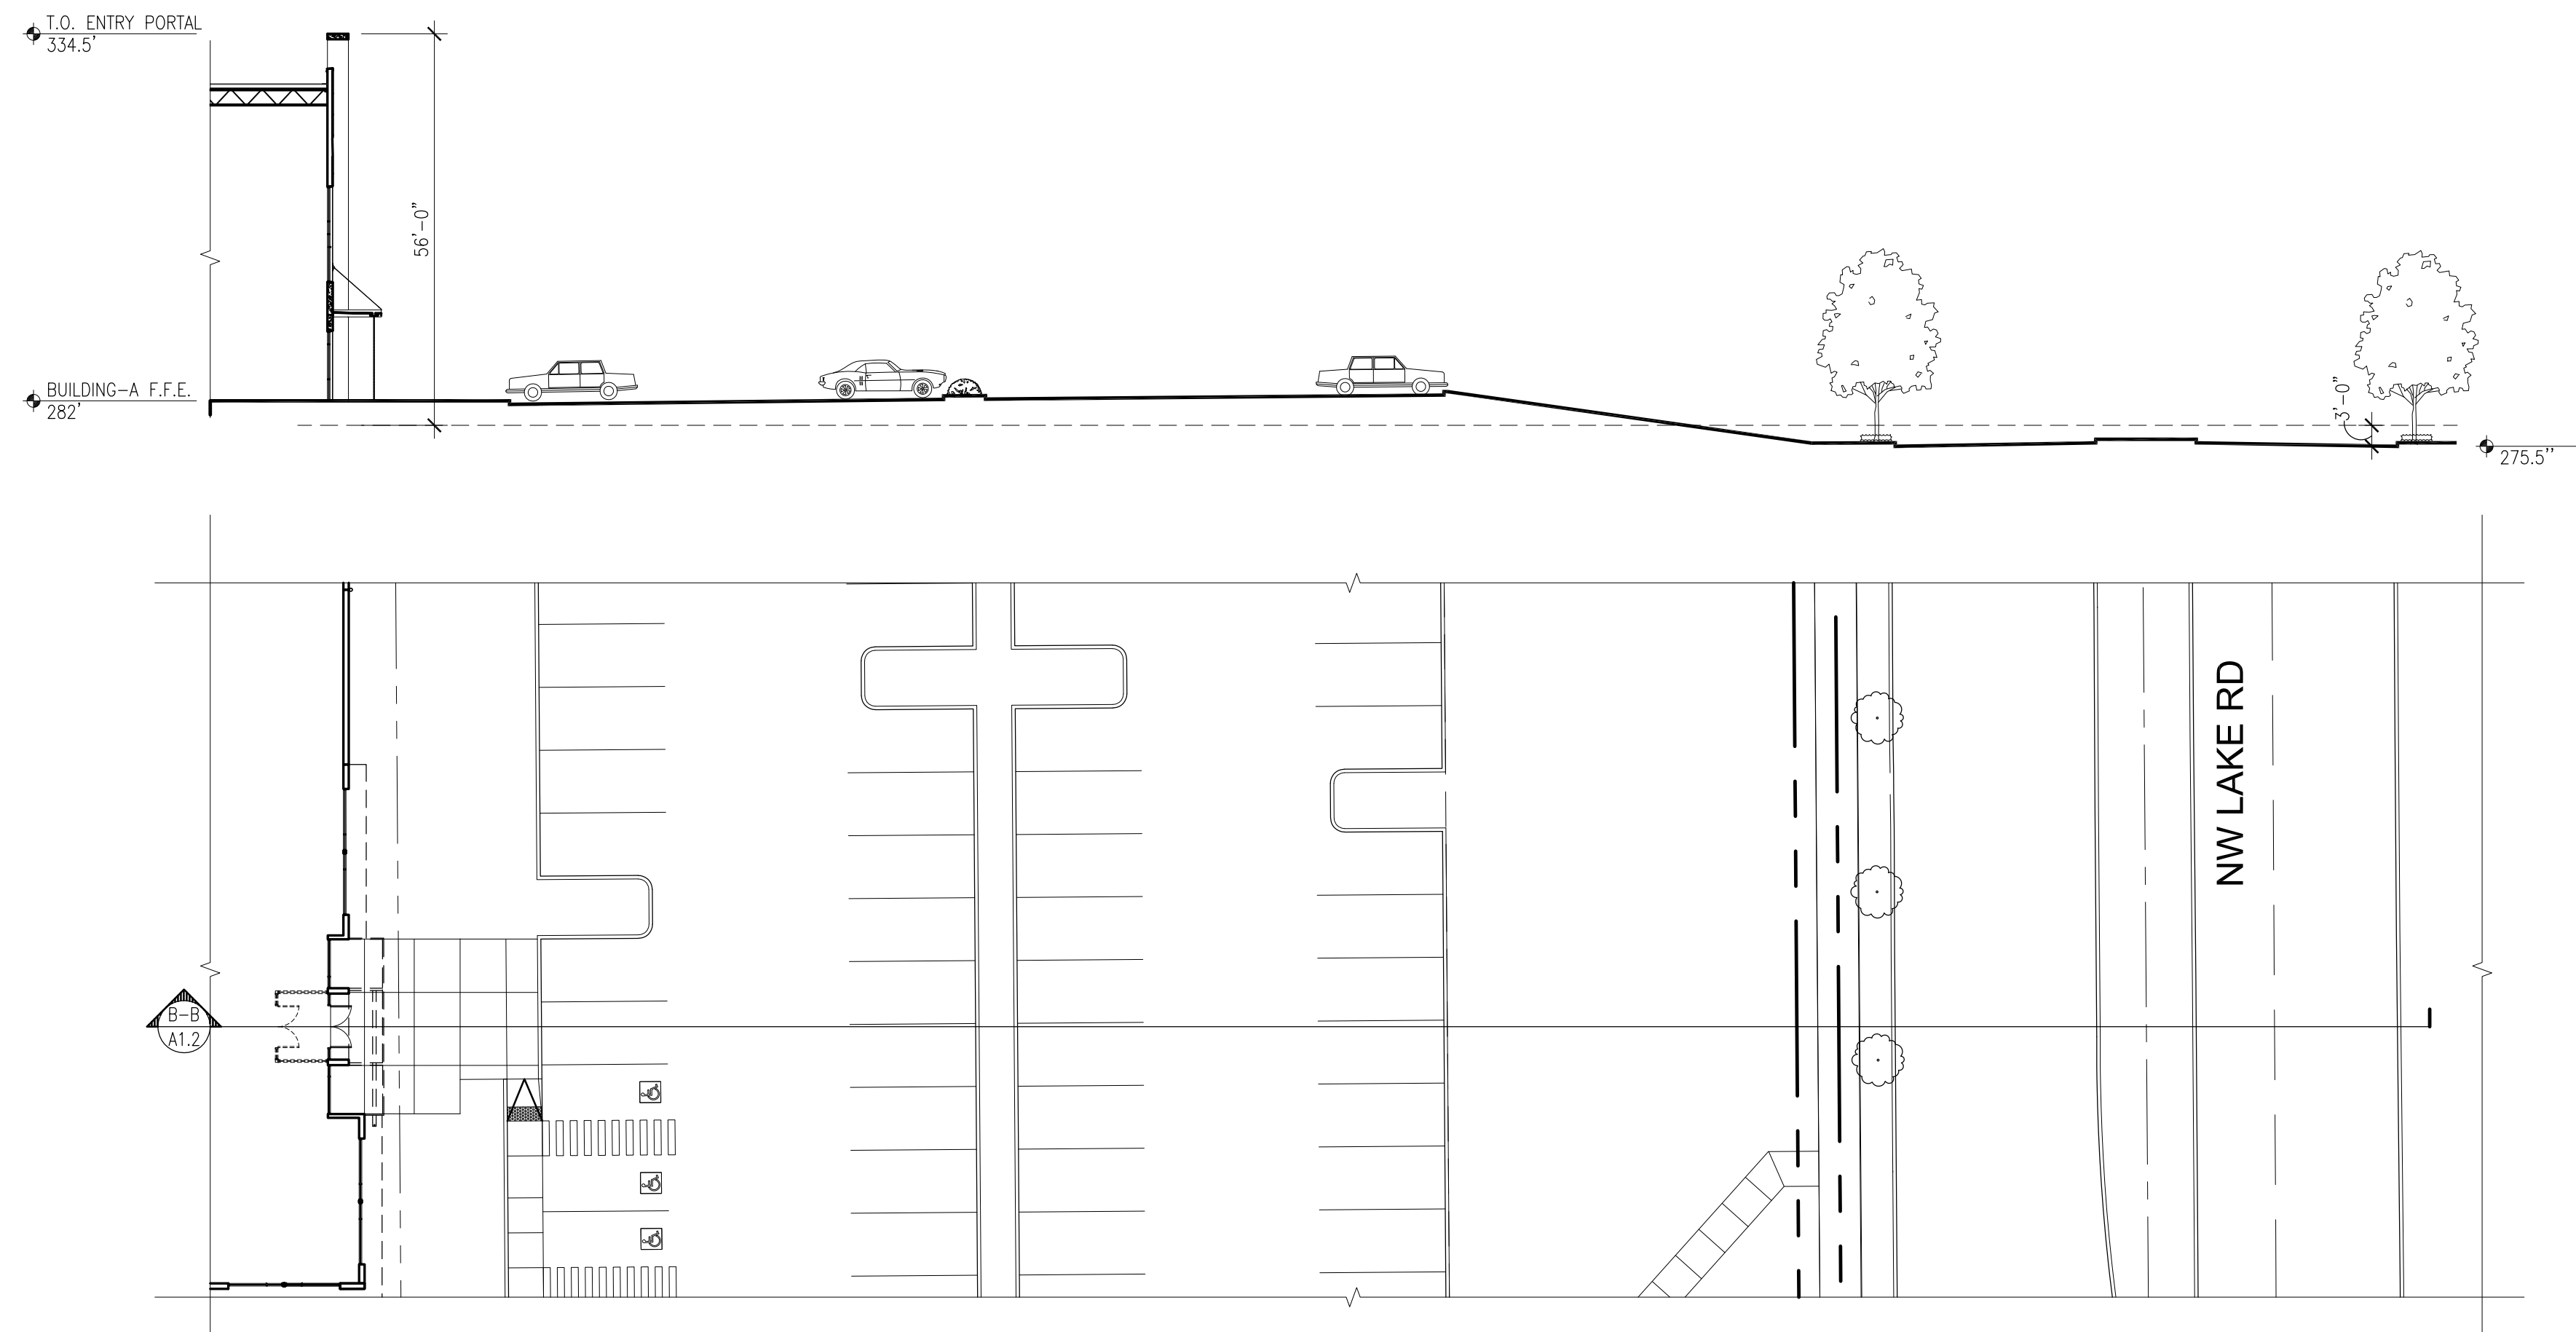

2 SW SITE SECTION B-B
SCALE: 1" = 20'

REVISIONS

ISSUE NO.	DATE	ITEM
3	04 07 2022	DESIGN REVIEW
2	02 02 2022	SEPA RESUBMITTAL
1	10 01 2021	SEPA SUBMITTAL

PROFESSIONAL STAMP

Digitally signed
by Randy
Brown
Date:
2022.04.08
13:10:35 -07'00'

PROJECT INFORMATION

**CAMAS BUSINESS
CENTER**
4707 NW Lake Rd
Camas, WA

SHEET INFORMATION

RELEASE FOR: PROGRESS PRINTING
TITLE: SITE SECTIONS

DESIGNED BY: DRAWN BY:
REVIEWED BY: APPROVED BY:
DATE: 09-16-2021
PROJECT NO: 200902.24.139

A1.2