


C:\SIERRA\INTX\500 DESIGN\502 DRAWINGS\EXHIBITS\18190_SITE PLAN.DWG

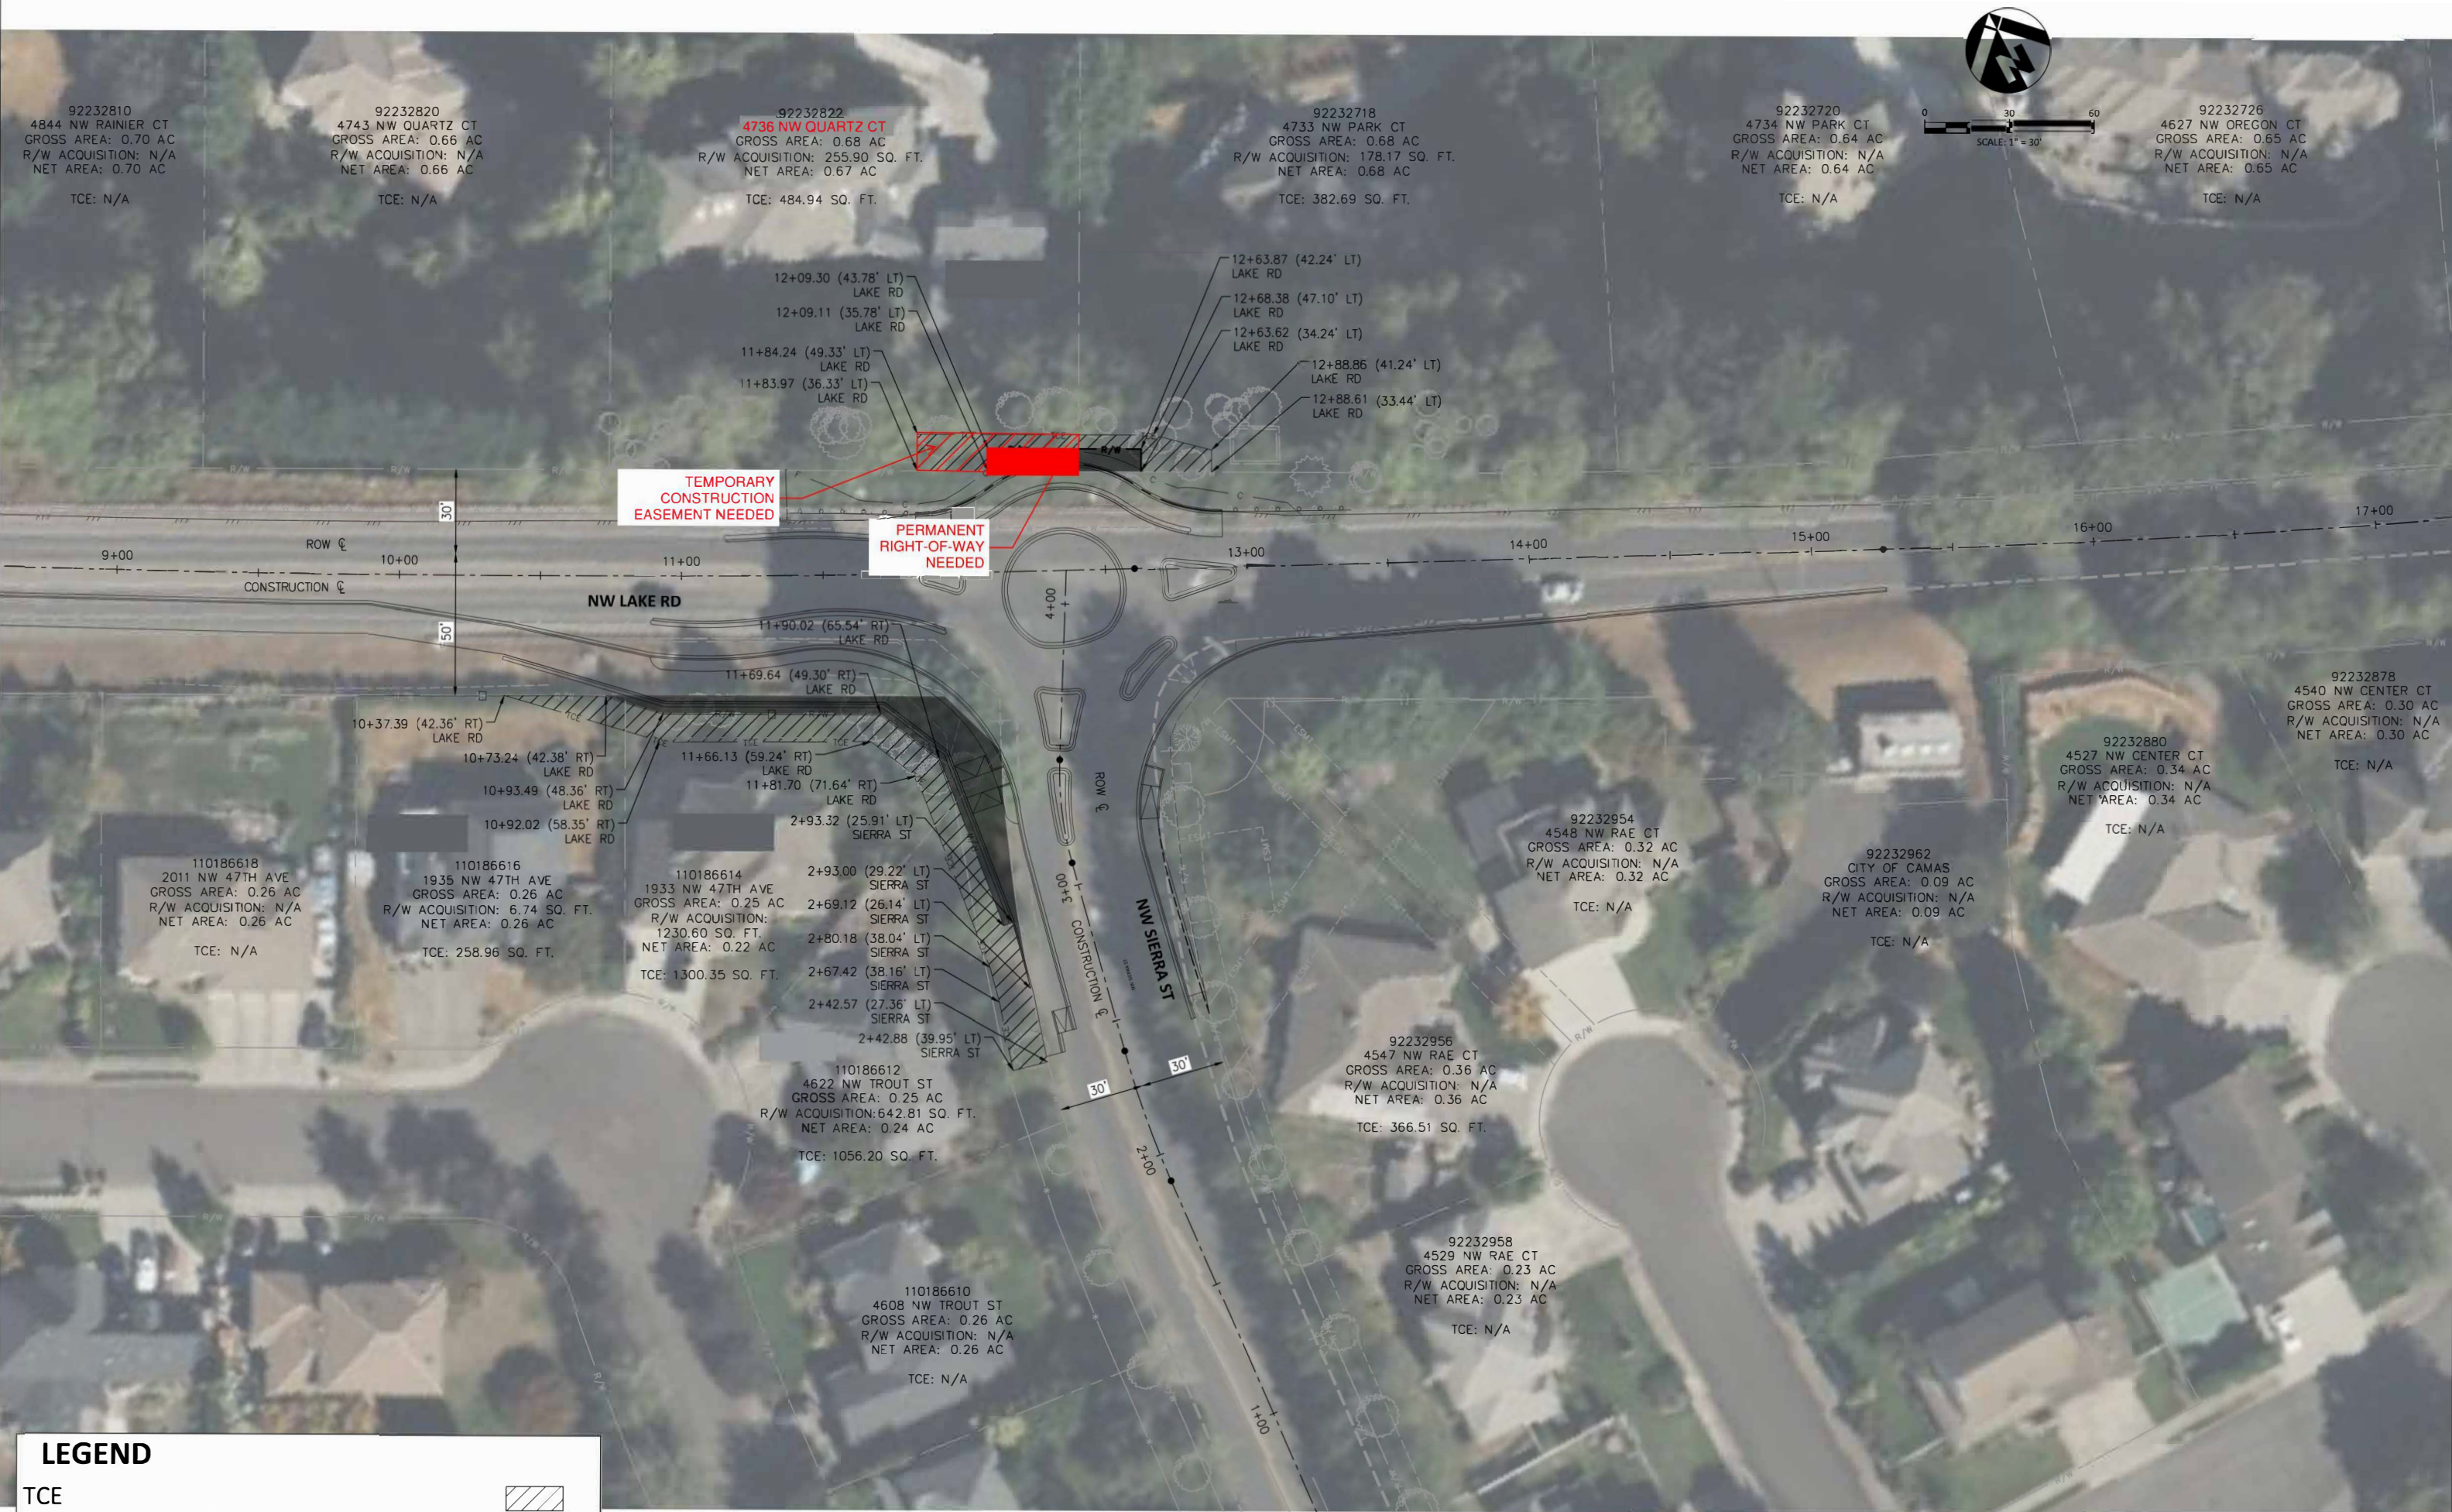

LEGEND

TCE

ROW ACQUISITION AREA

ORDINANCE NO. 26-006 - CONDEMNATION