




RIGATION DOUBLE CHECK VALVE ASSY.

IR13

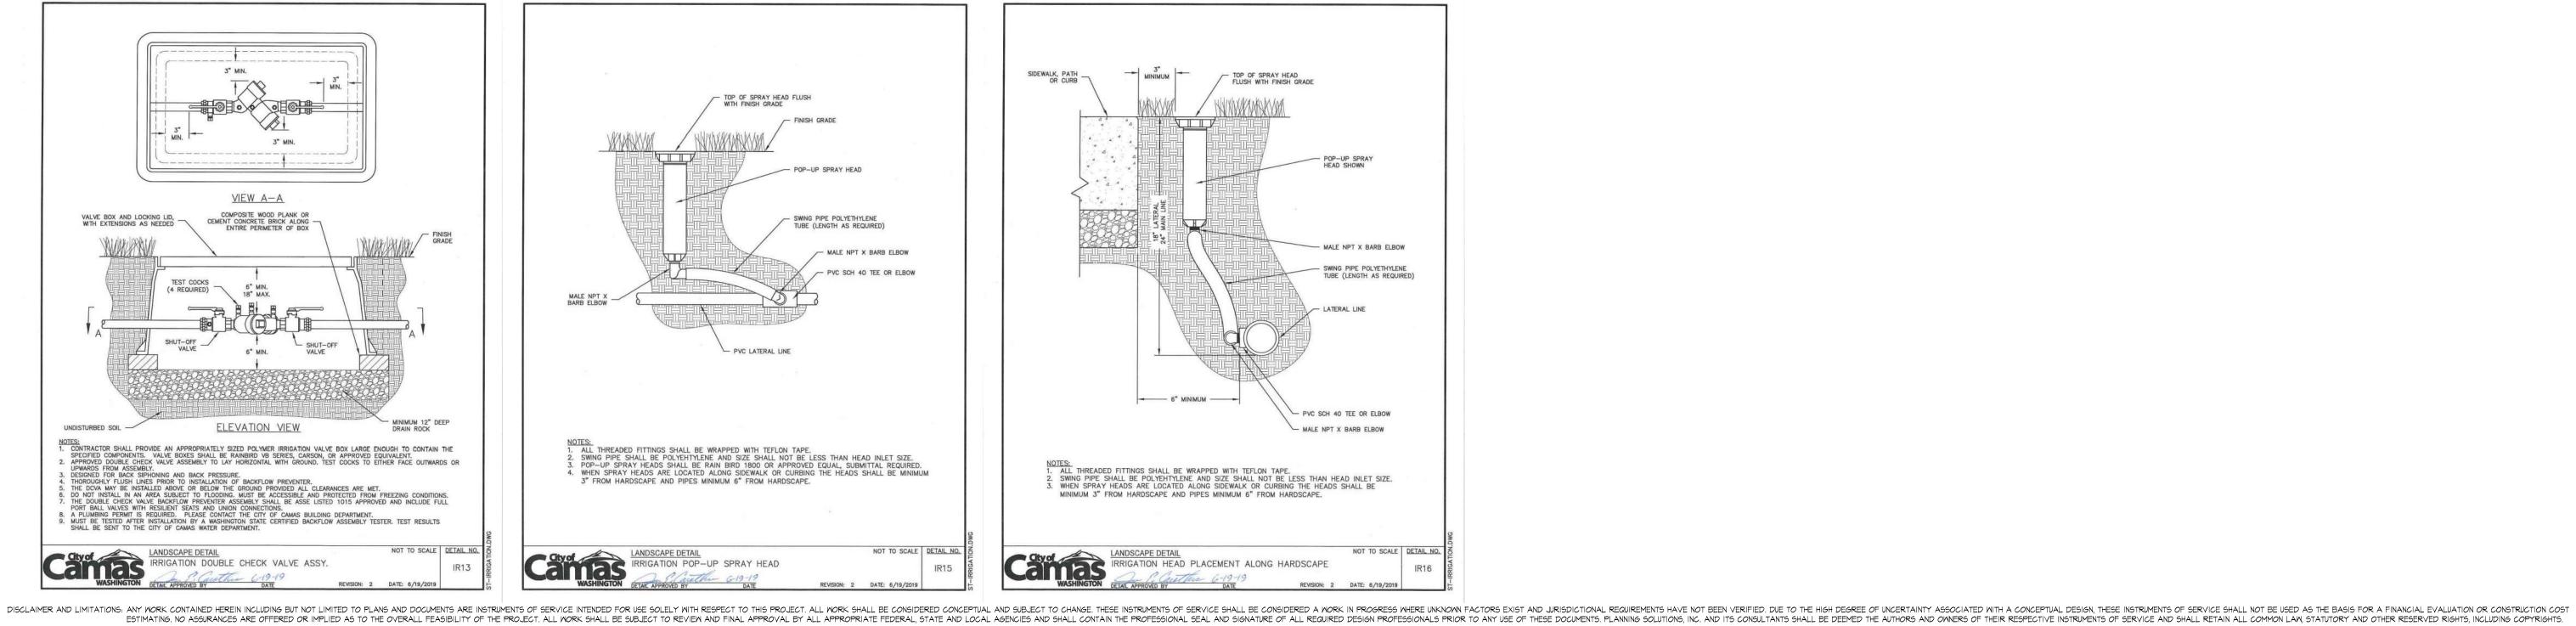

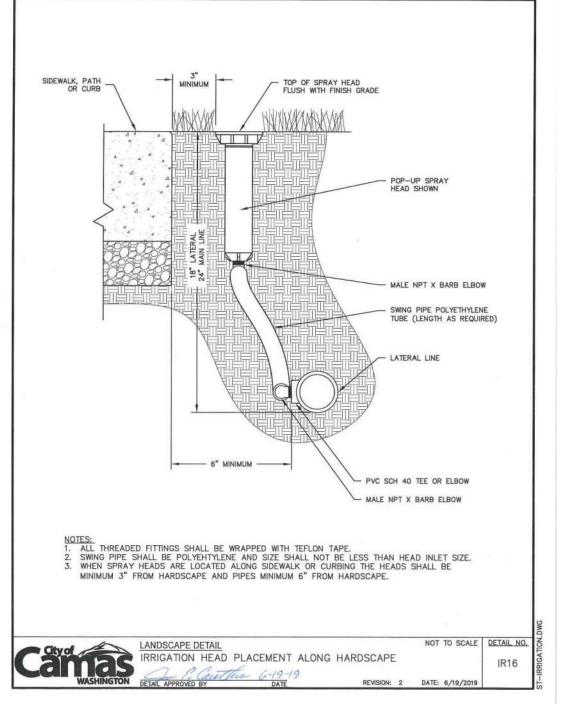

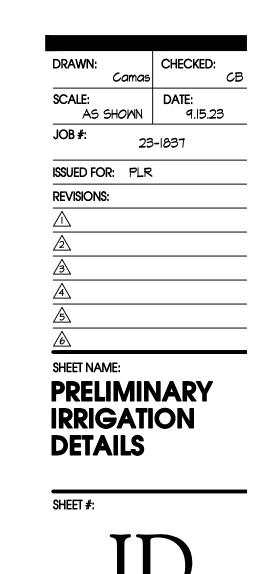

Planning Solutions, Inc

Creating Solution to Complex Issue

4400 NE 77th Avenue Suite 275 VANCOUVER, WA 9866 VOICE: 360-750-9000 FAX: 360-713-61 www.planningsolutionsinc.co

ELII CONS JECT 1

NE 13th (as, Washir 20101 Cama TREE