





Front View

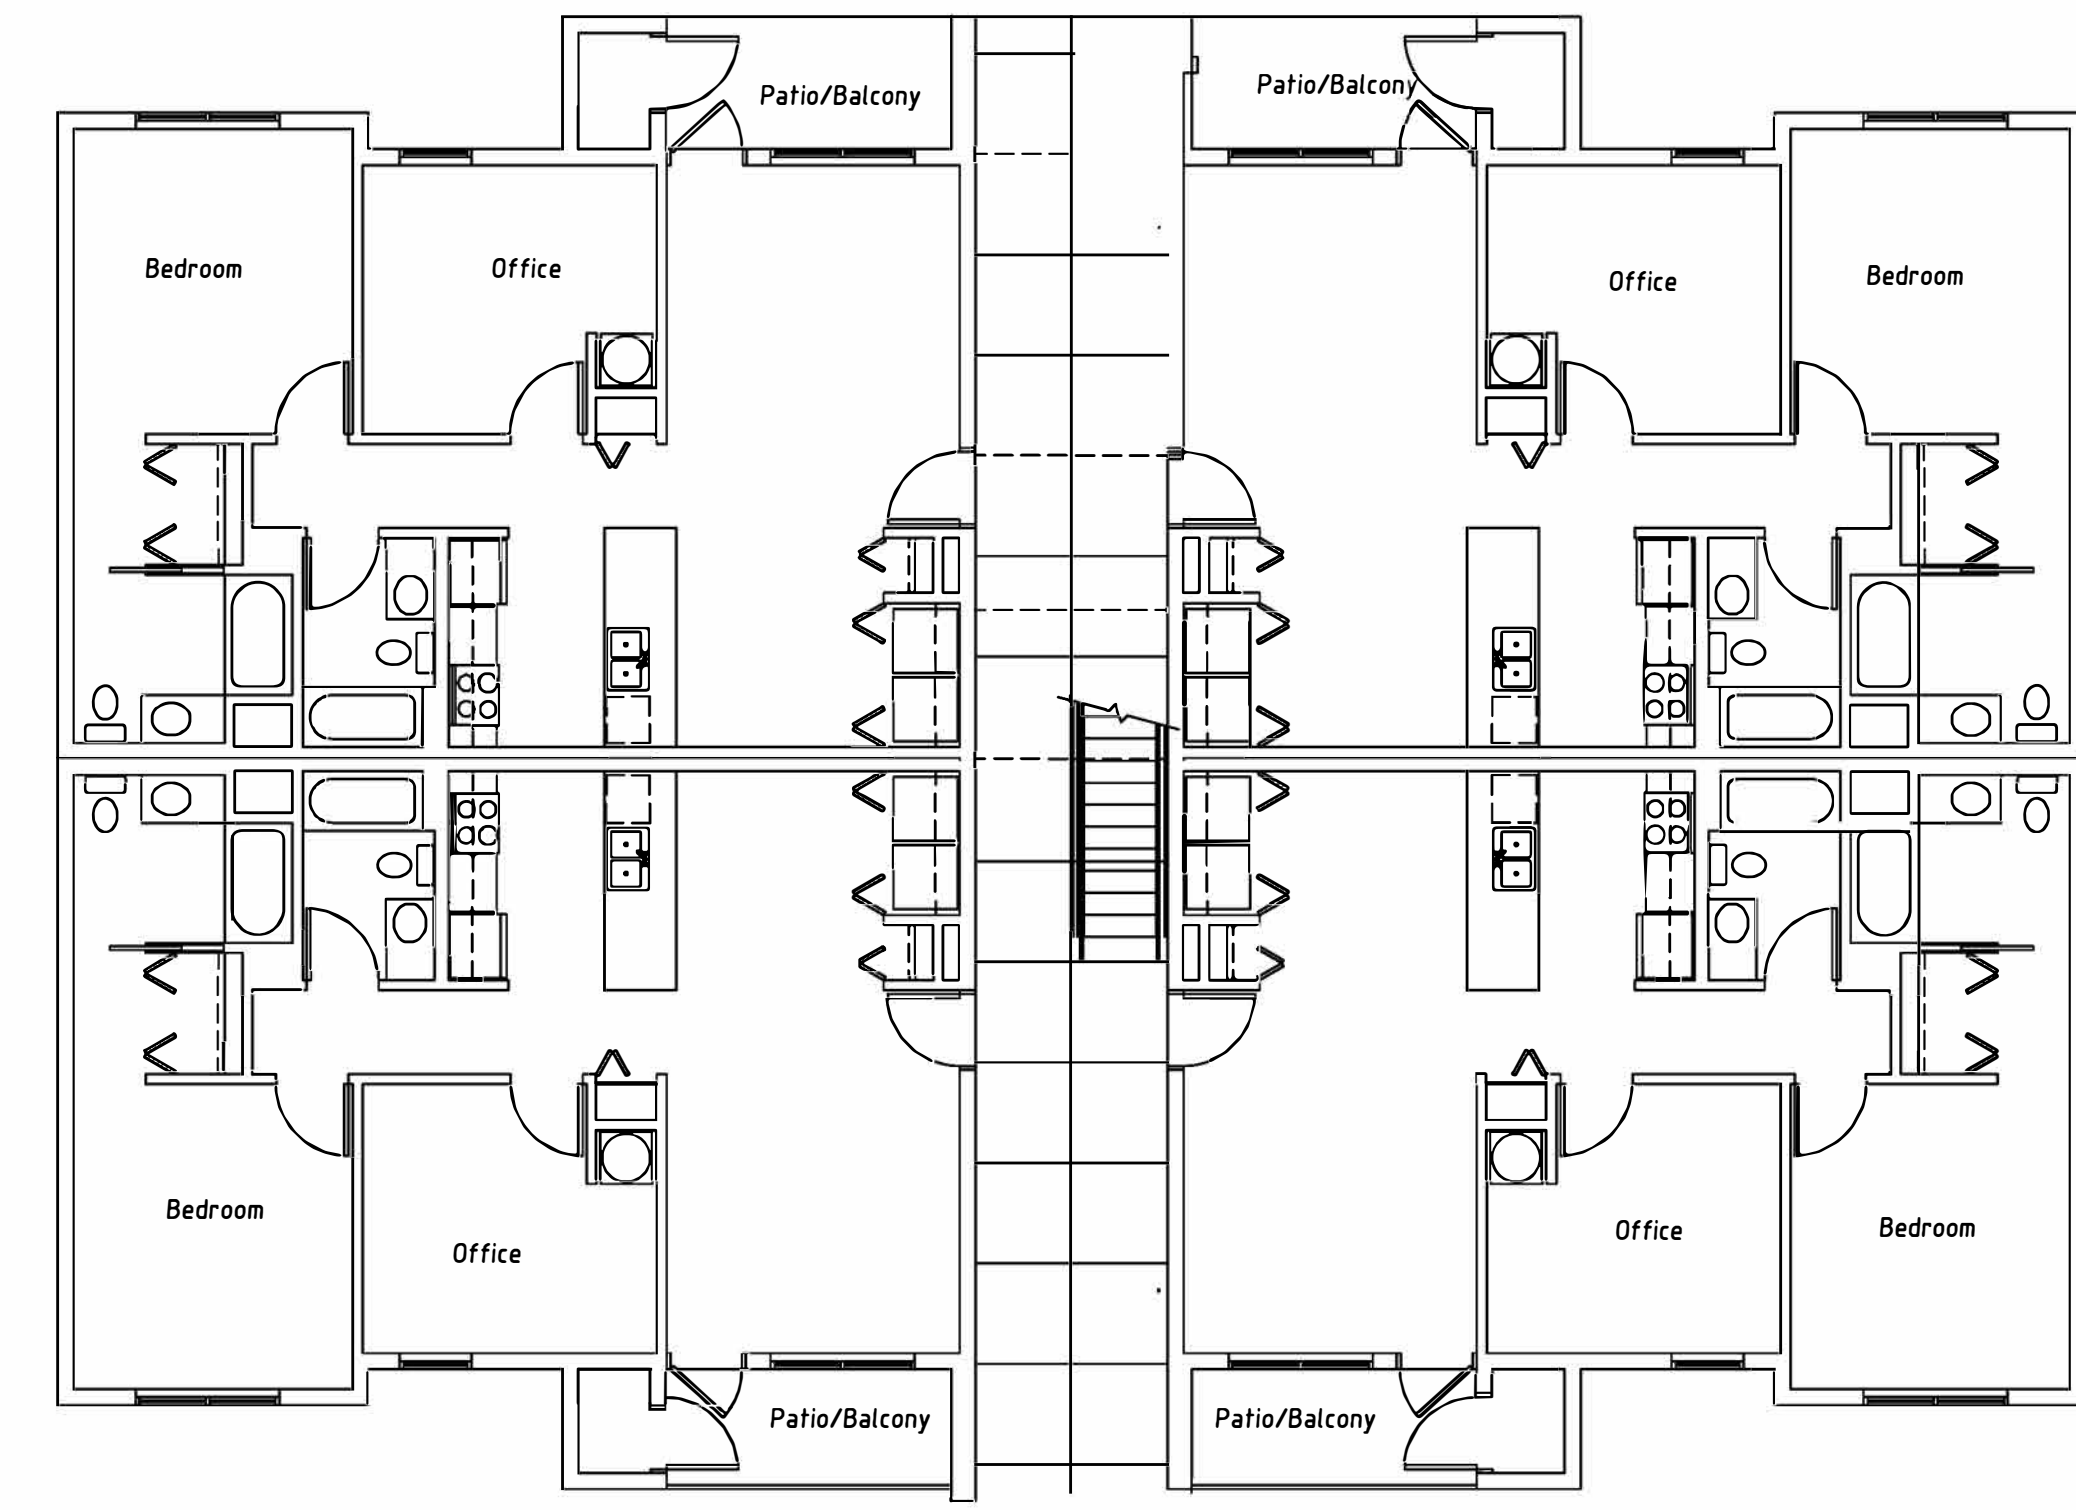


First Floor Plan



Rear View

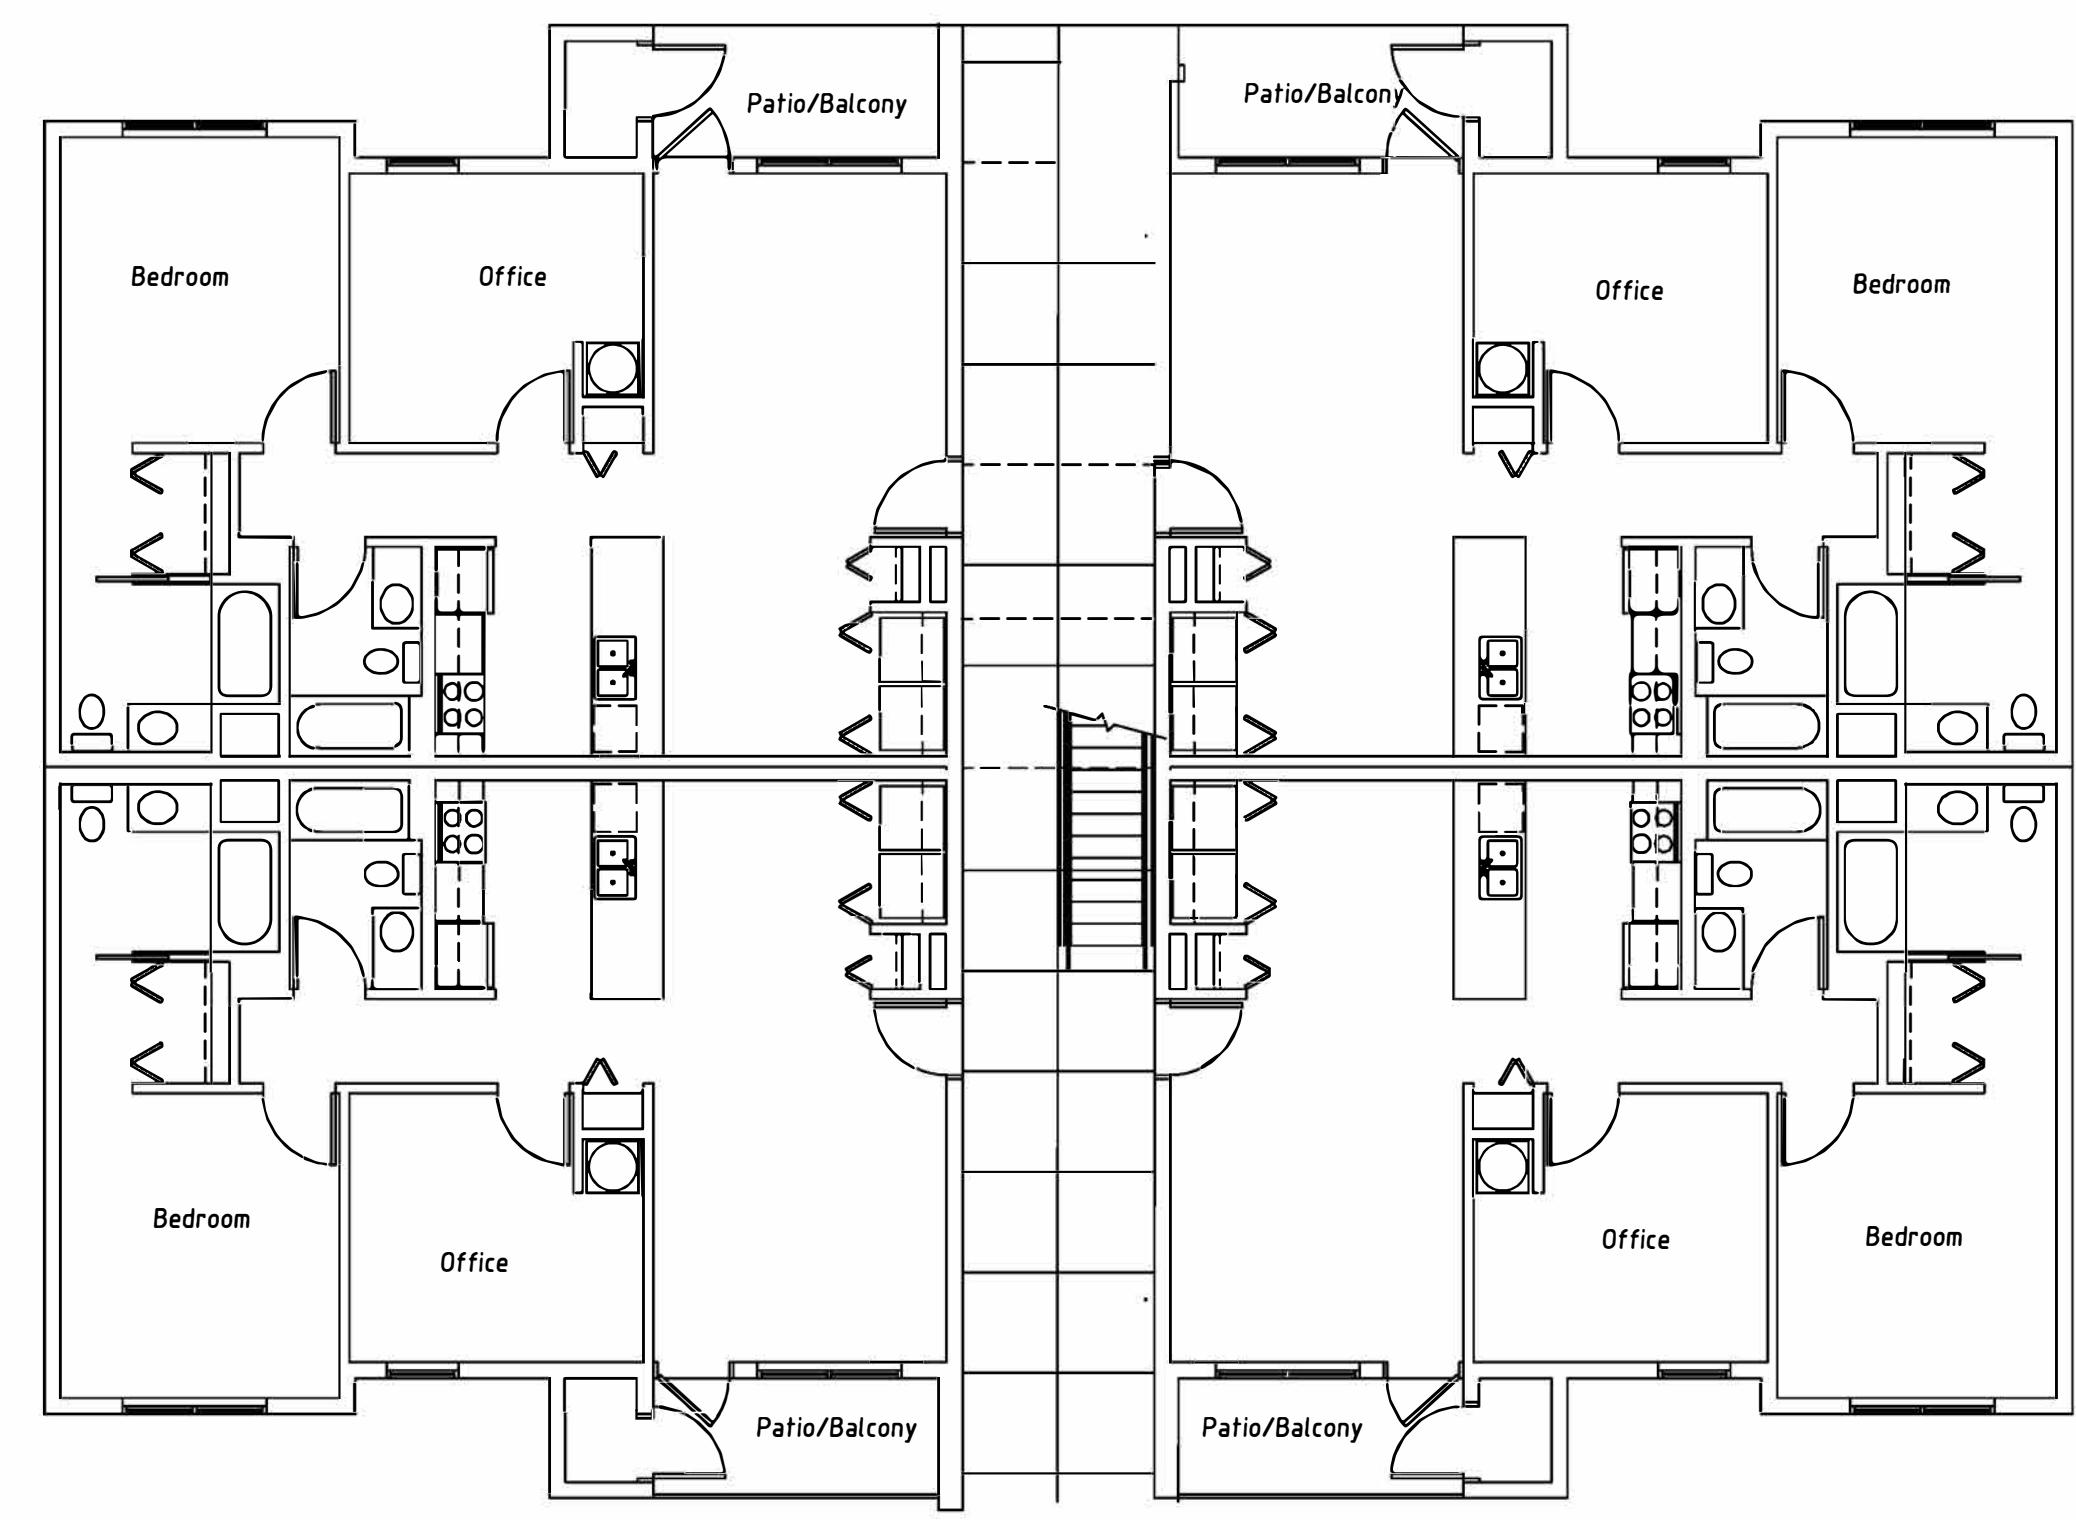

Second Floor Plan

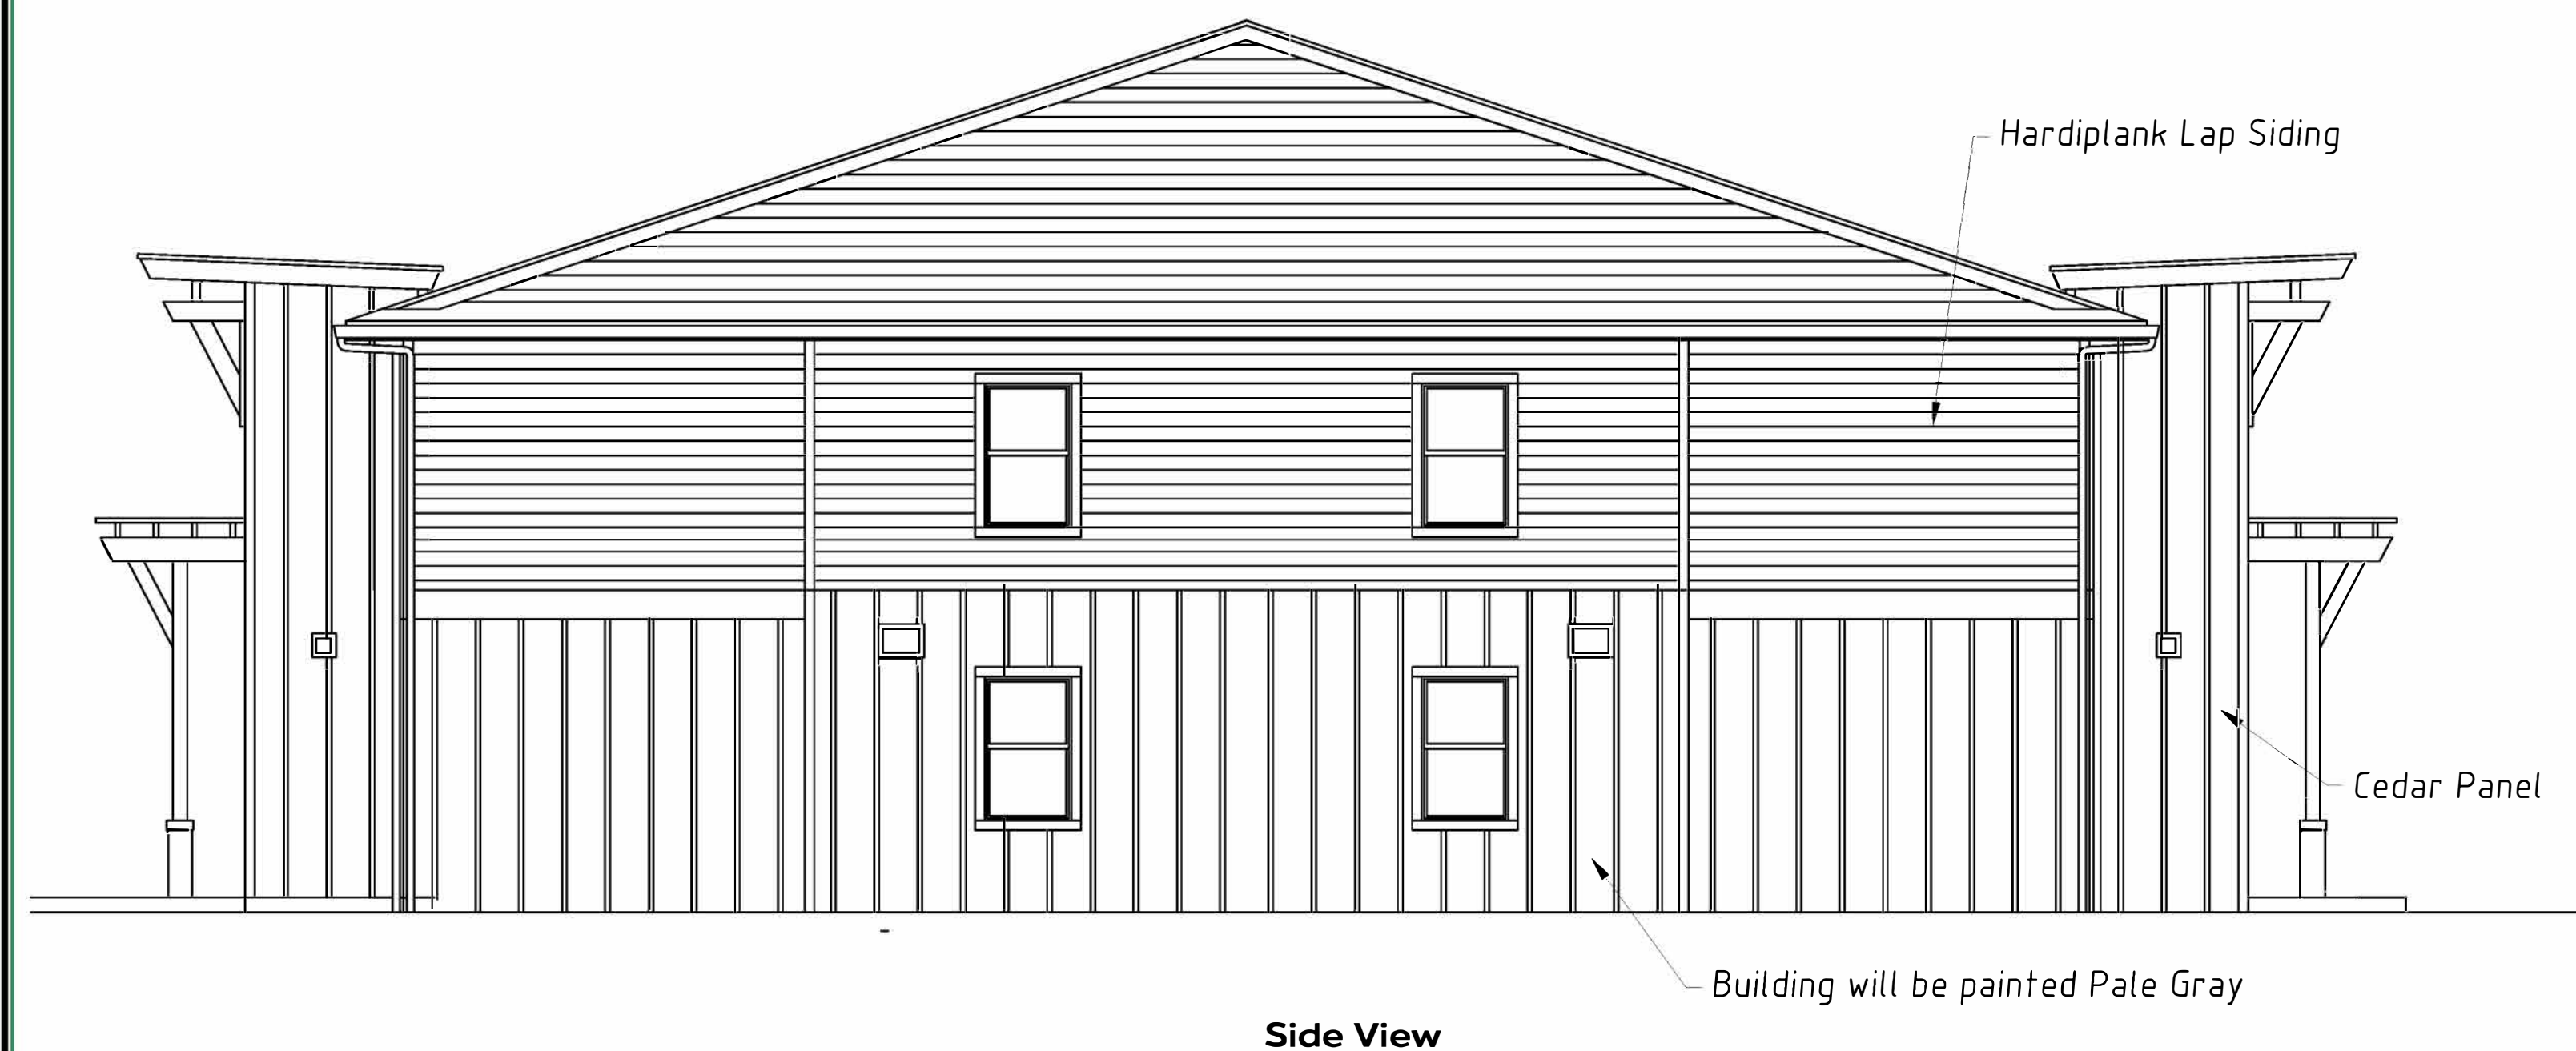

Side View