



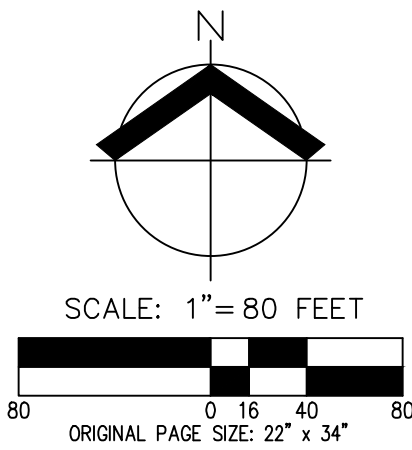

LACAMAS LAKE SHORELINE EXHIBIT
VILLAGE AT NORTH SHORE
HSR DEV - MILLS, LLC
CAMAS, WASHINGTON

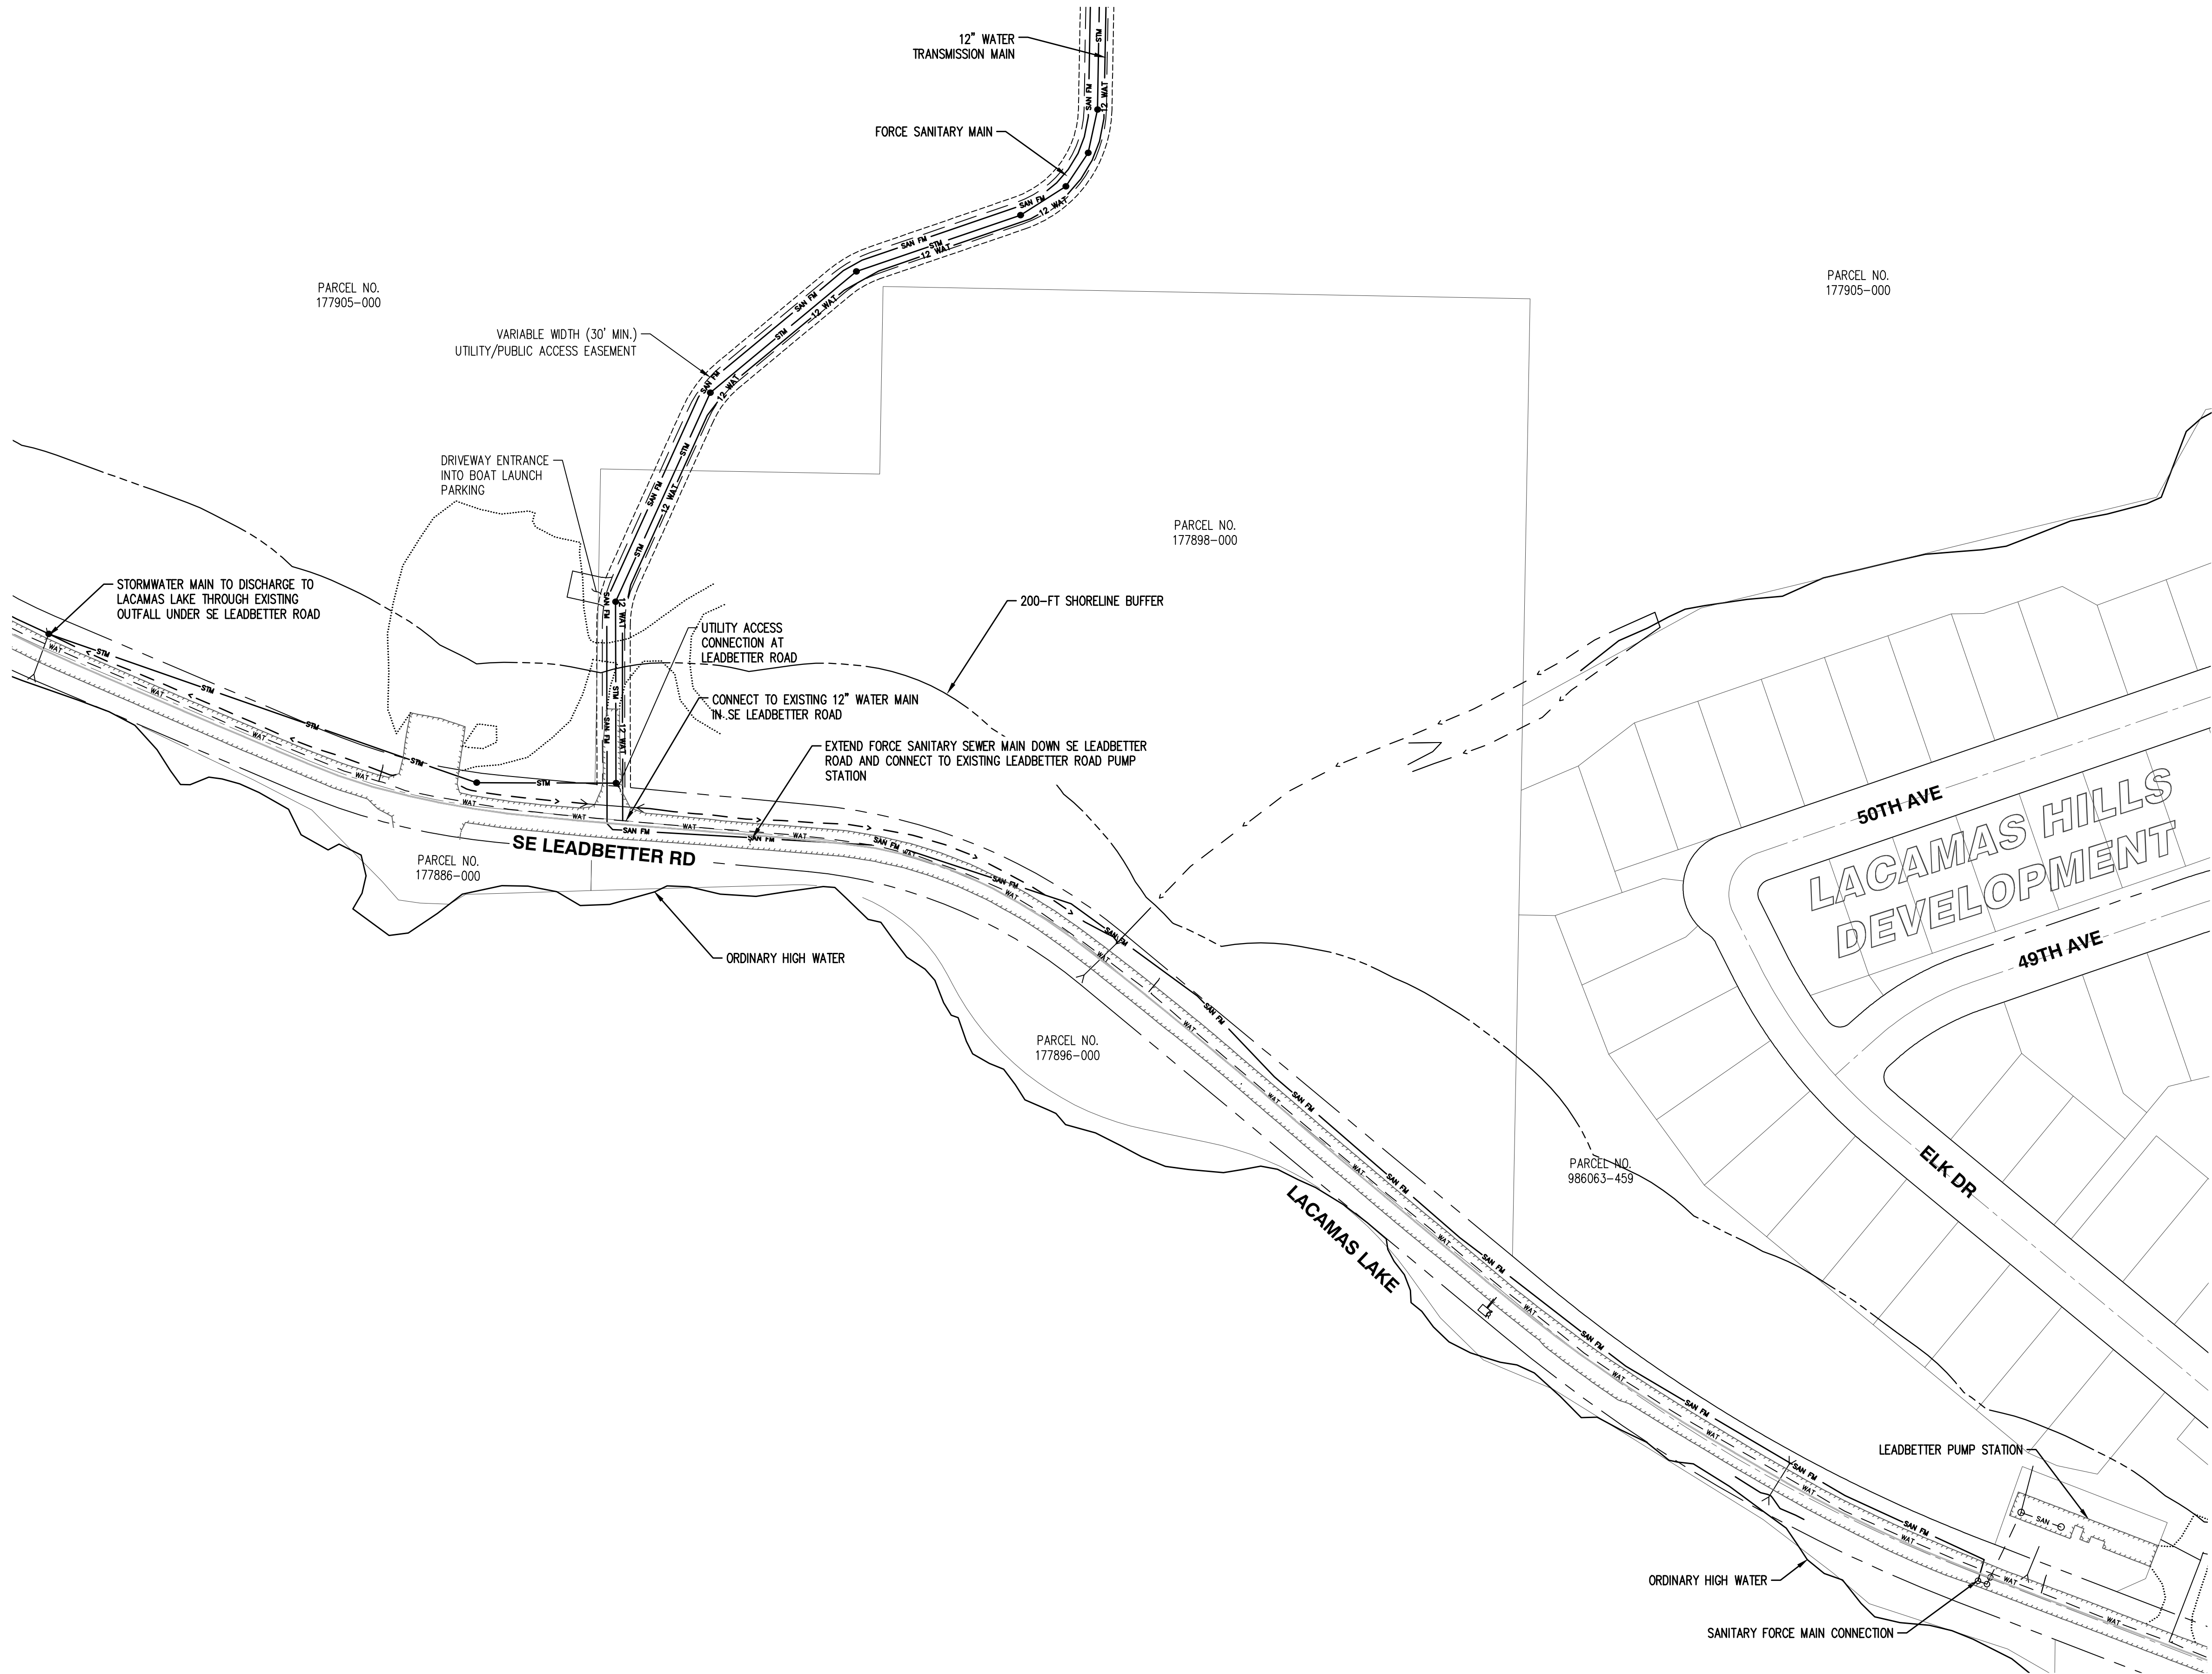

JOB NUMBER:	9095
DATE:	8/20/2025
DESIGNED BY:	BDH
DRAWN BY:	LPM
CHECKED BY:	BDH

EX A