


This document, together with the concepts and designs presented herein, is intended only for the specific purpose and client for which it was prepared. Reuse of any improper reliance on this document without written authorization and adaptation by Kimley-Horn and Associates, Inc. shall be without liability to Kimley-Horn and Associates, Inc.

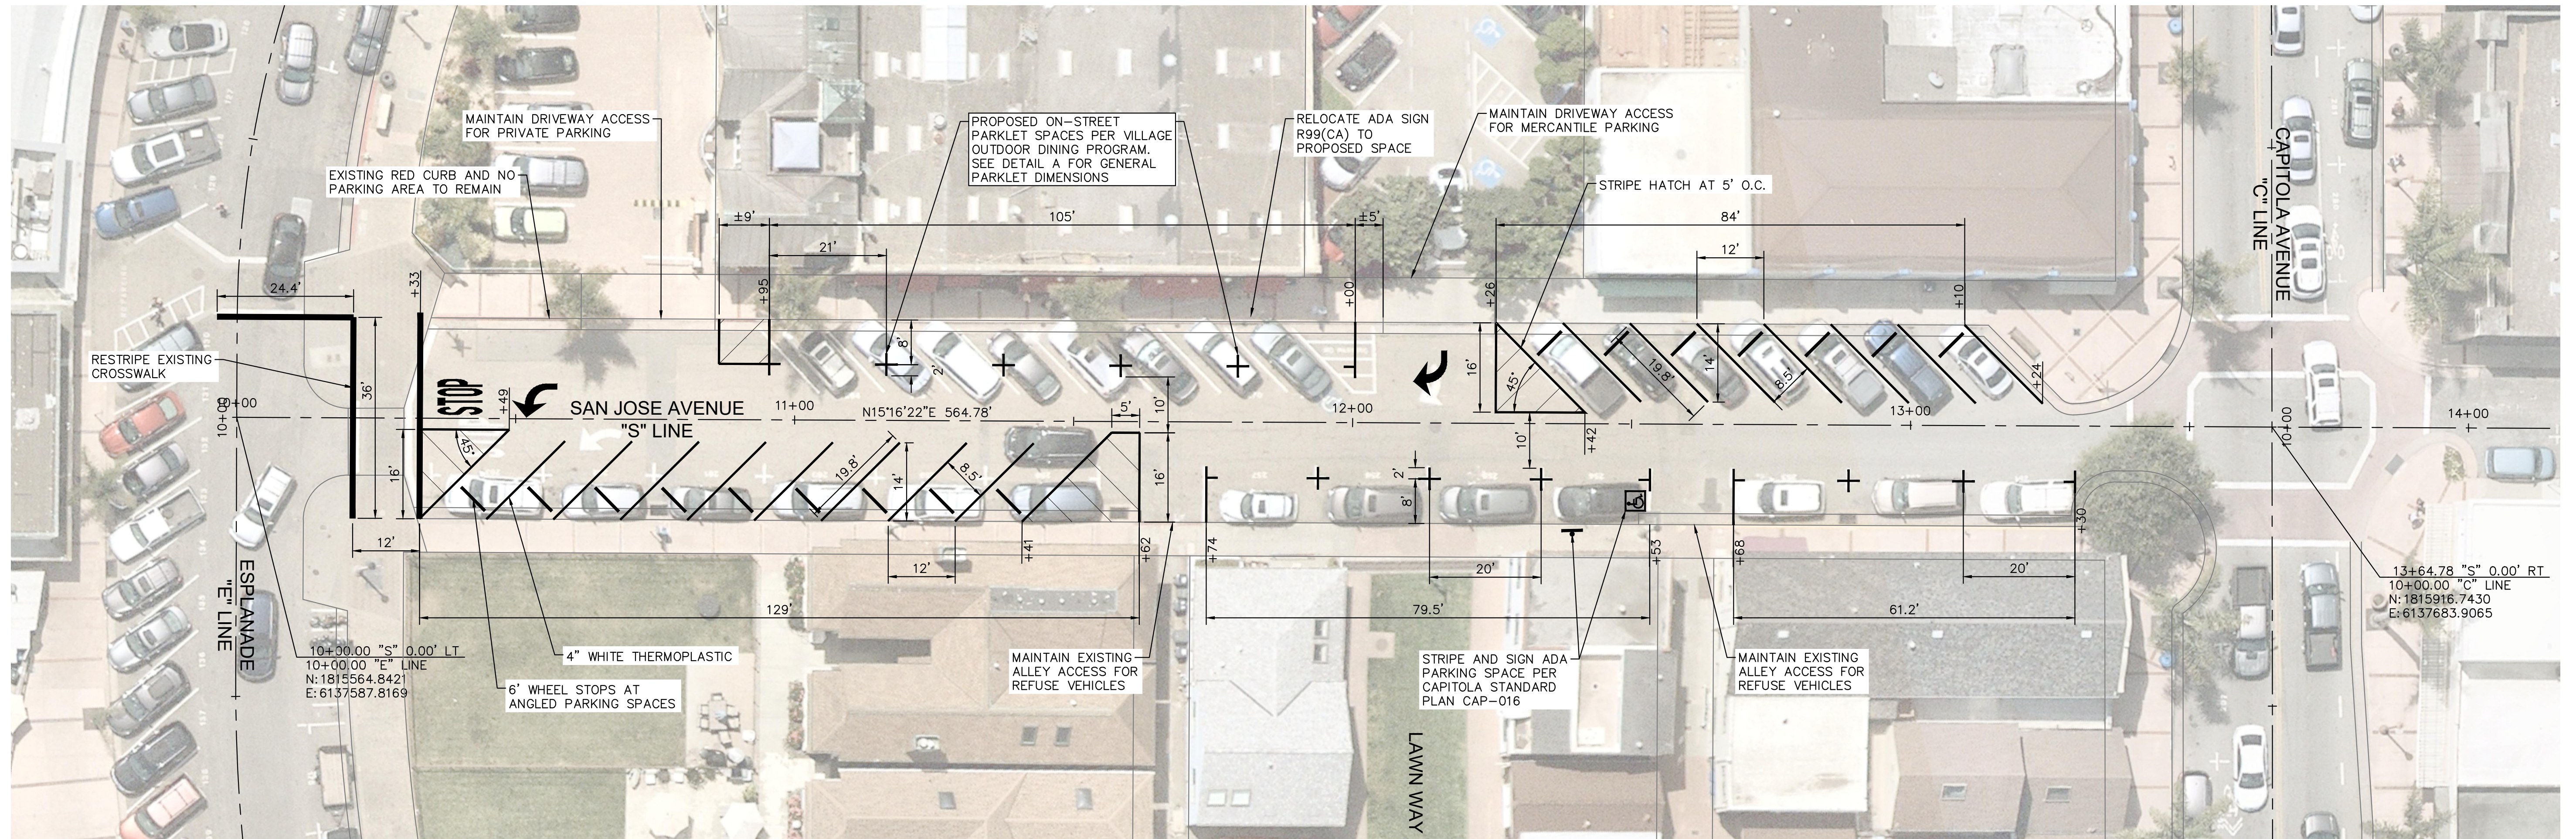

**GENERAL SIGNING AND STRIPING NOTES**

- ROADWAY ALIGNMENT SHOWN FOR PAVEMENT DELINEATION STATIONING GENERATED WITHOUT EXISTING MONUMENT OR BENCHMARK BASIS. ENGINEER ON SITE TO SHALL VERIFY STRIPING LOCATION PRIOR TO INSTALLATION.
- ALL EXISTING SIGNS SHALL BE PROTECTED IN PLACE UNLESS SPECIFIED FOR REMOVAL OR RELOCATION.
- ALL EXISTING SIGNS SPECIFIED FOR REMOVAL SHALL NOT BE REMOVED UNTIL NO LONGER PERTINENT TO TRAFFIC CONTROL.
- ALL EXISTING PAVEMENT DELINEATION CONFLICTING WITH PROPOSED STRIPING SHALL BE REMOVED PRIOR TO NEW STRIPING INSTALLATION.
- ALL PAVEMENT DELINEATION MUST BE IN ACCORDANCE WITH THE CURRENT VERSION OF THE CALIFORNIA MUTCD AND CALTRANS STANDARD PLANS.
- ALL STRIPING DIMENSIONS SHOWN ARE MEASURED FROM STRIPE TO STRIPE OR TO TOP OF CURB TO STRIPE WHICHEVER SCENARIO IS CLOSER.
- ON-STREET PARKING SPACES SHALL BE NUMBERED PER CITY OF CAPITOLA PARKING MANAGEMENT PLAN.


**LEGEND**

- EXISTING SIGN
- PROPOSED SIGN
- EXISTING STRIPING DETAIL
- PROPOSED STRIPING DETAIL
- STRIPING CHANGE
- STRIPING LIMIT
- ANGLE POINT
- PM PAVEMENT MARKING

Parking Layout Quantities				
Alternative 1				
Detail	Pattern or Legend	LF	SQFT	EA
STR	4" Parking Stripe	552		
STR	1' Crosswalk Stripe	97		
STR	Blue Curb for ADA Space	20		
PM	ISA Marking			23
PM	"STOP" Marking			22
PM	Type IV Arrow			30
ITEM	6' Parking Wheel Stop			16
<b>Total</b>		<b>669</b>	<b>75</b>	<b>16</b>


Existing Parking Supply	Eastside	Westside
Parallel Spaces	13	0
Angled Spaces	0	15
<b>Total Spaces</b>	<b>28</b>	

Alt 1 Parking Supply	Eastside	Westside
Parallel Spaces	7	5
Angled Spaces	9	7
<b>Total Spaces</b>	<b>28</b>	

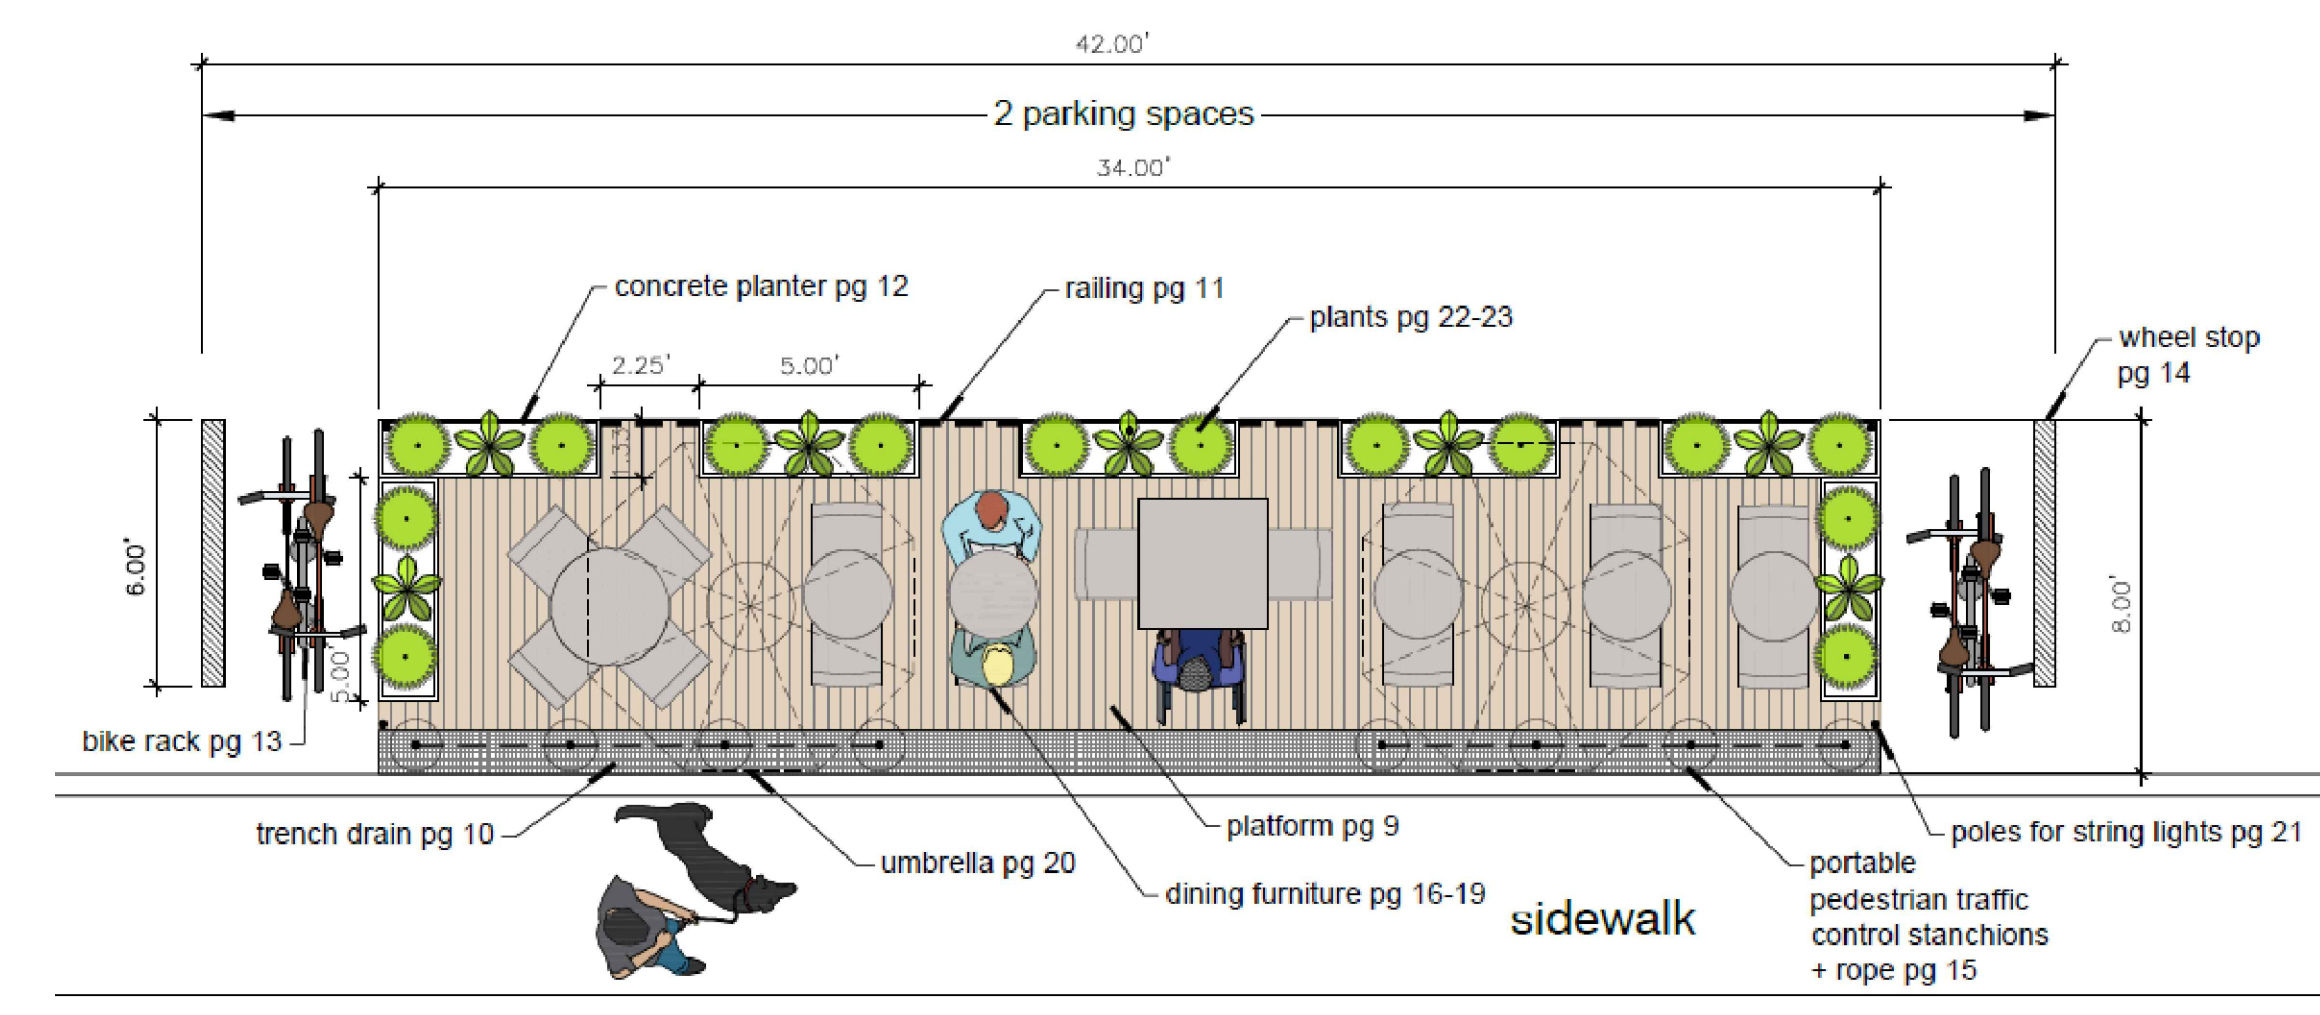

**DETAIL A**  
**CAPITOLA PROTOTYPE PARALLEL STREET DINING DECK**  
 MICHAEL ARNONE & ASSOCIATES  
 (APPROVED 7/21/2022 PLANNING COMMISSION)

65% PS&E  
 FOR REVIEW ONLY  
 NOVEMBER 2022

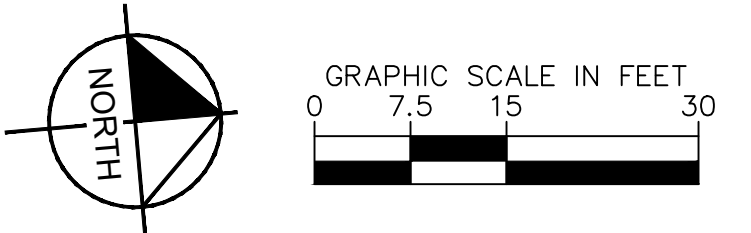

No.	REVISIONS	DATE	BY

**Kimley»Horn**  
 © 2019 KIMLEY-HORN AND ASSOCIATES, INC.  
 100 WEST SAN FERNANDO STREET, SUITE 250, SAN JOSE, CA 95113  
 PHONE: 669-800-4130  
 WWW.KIMLEY-HORN.COM

KHA PROJECT  
 097763144  
 DATE  
 11/10/2022  
 SCALE AS SHOWN  
 DESIGNED BY DW  
 DRAWN BY DW  
 CHECKED BY KM

**SAN JOSE AVENUE STRIPING IMPROVEMENTS**  
 PREPARED FOR  
**CITY OF CAPITOLA**  
 SANTA CRUZ COUNTY CA

**ALTERNATIVE 1 SIGNING AND STRIPING PLAN**

SHEET NO. #  
 OF X SHEETS  
**SS-1**