


CONCEPT LAYOUT FOR PLANNING PURPOSES.
NOT FOR CONSTRUCTION


BAY AVE & HILL ST IMPROVEMENTS

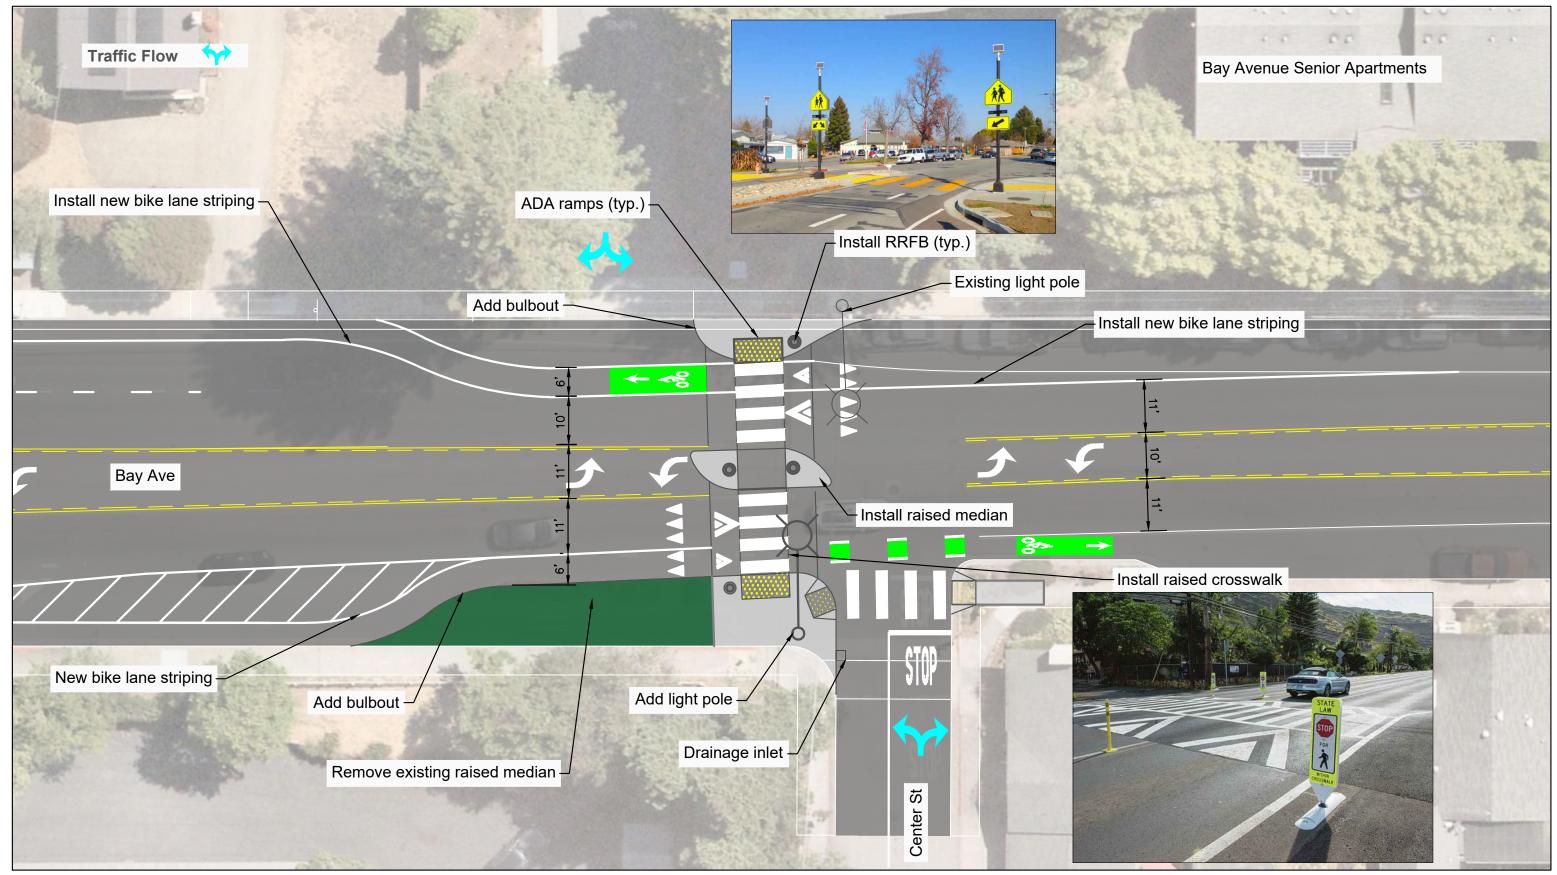







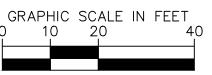

CONCEPT LAYOUT FOR PLANNING PURPOSES.
NOT FOR CONSTRUCTION

BAY AVE & CENTER ST PEDESTRIAN CROSSING