



2 / A4.0 ELEVATION: front
POOL SIDE

3 / A4.0 ELEVATION: rear
PARKING LOT SIDE

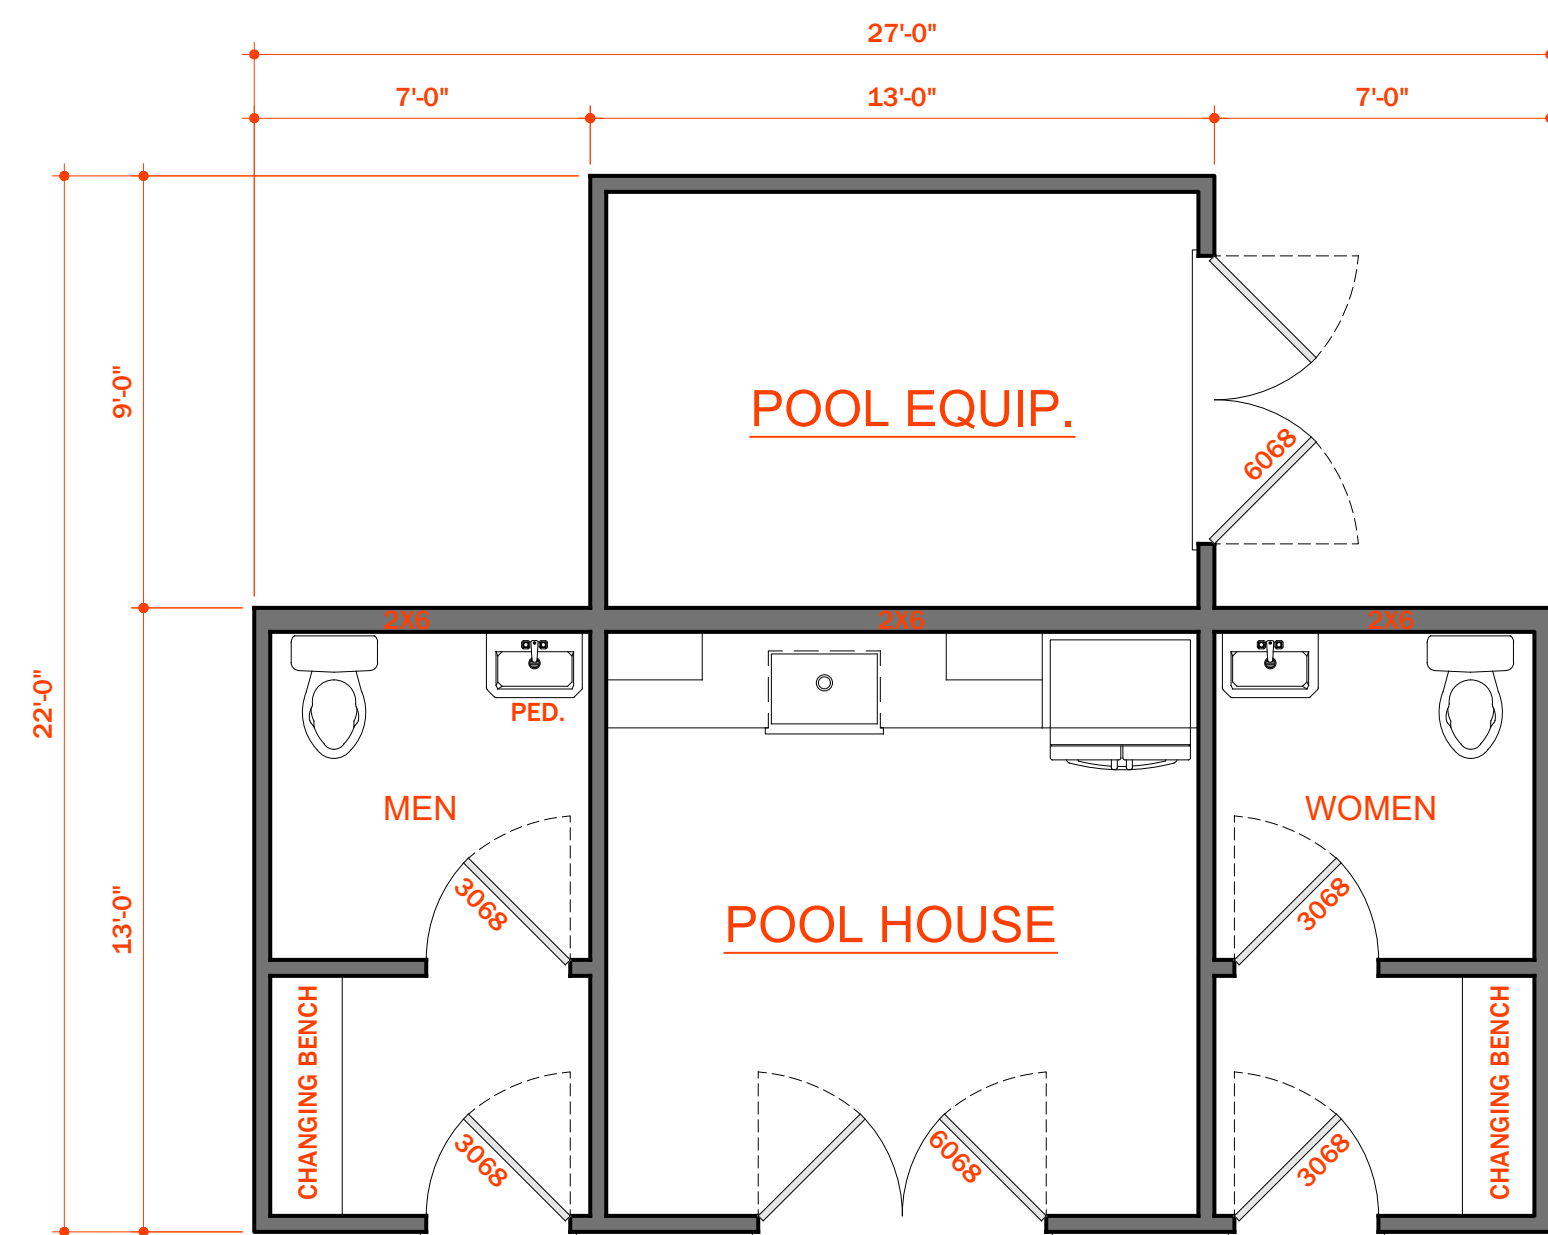

1 / A4.0 PLAN: first floor
351 SQUARE FEET - POOL HOUSE
117 SQUARE FEET - POOL EQUIPMENT

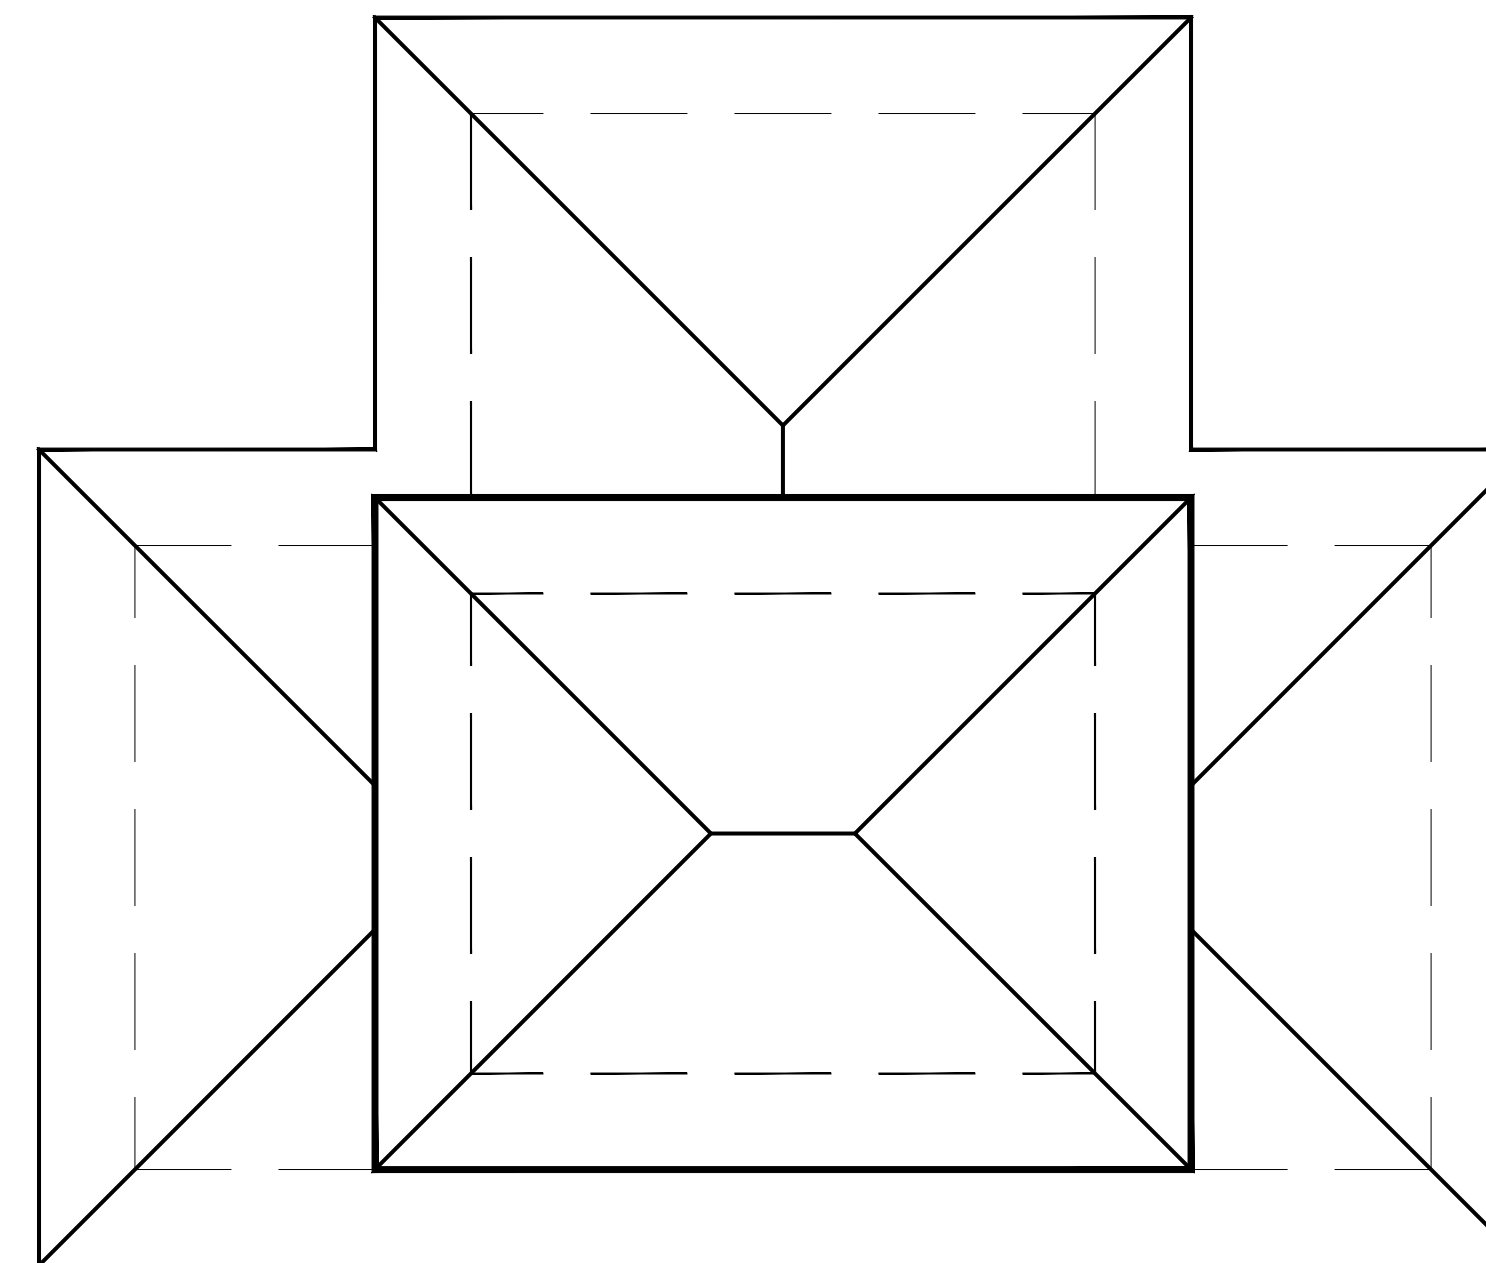

4 / A4.0 PLAN: roof plan