


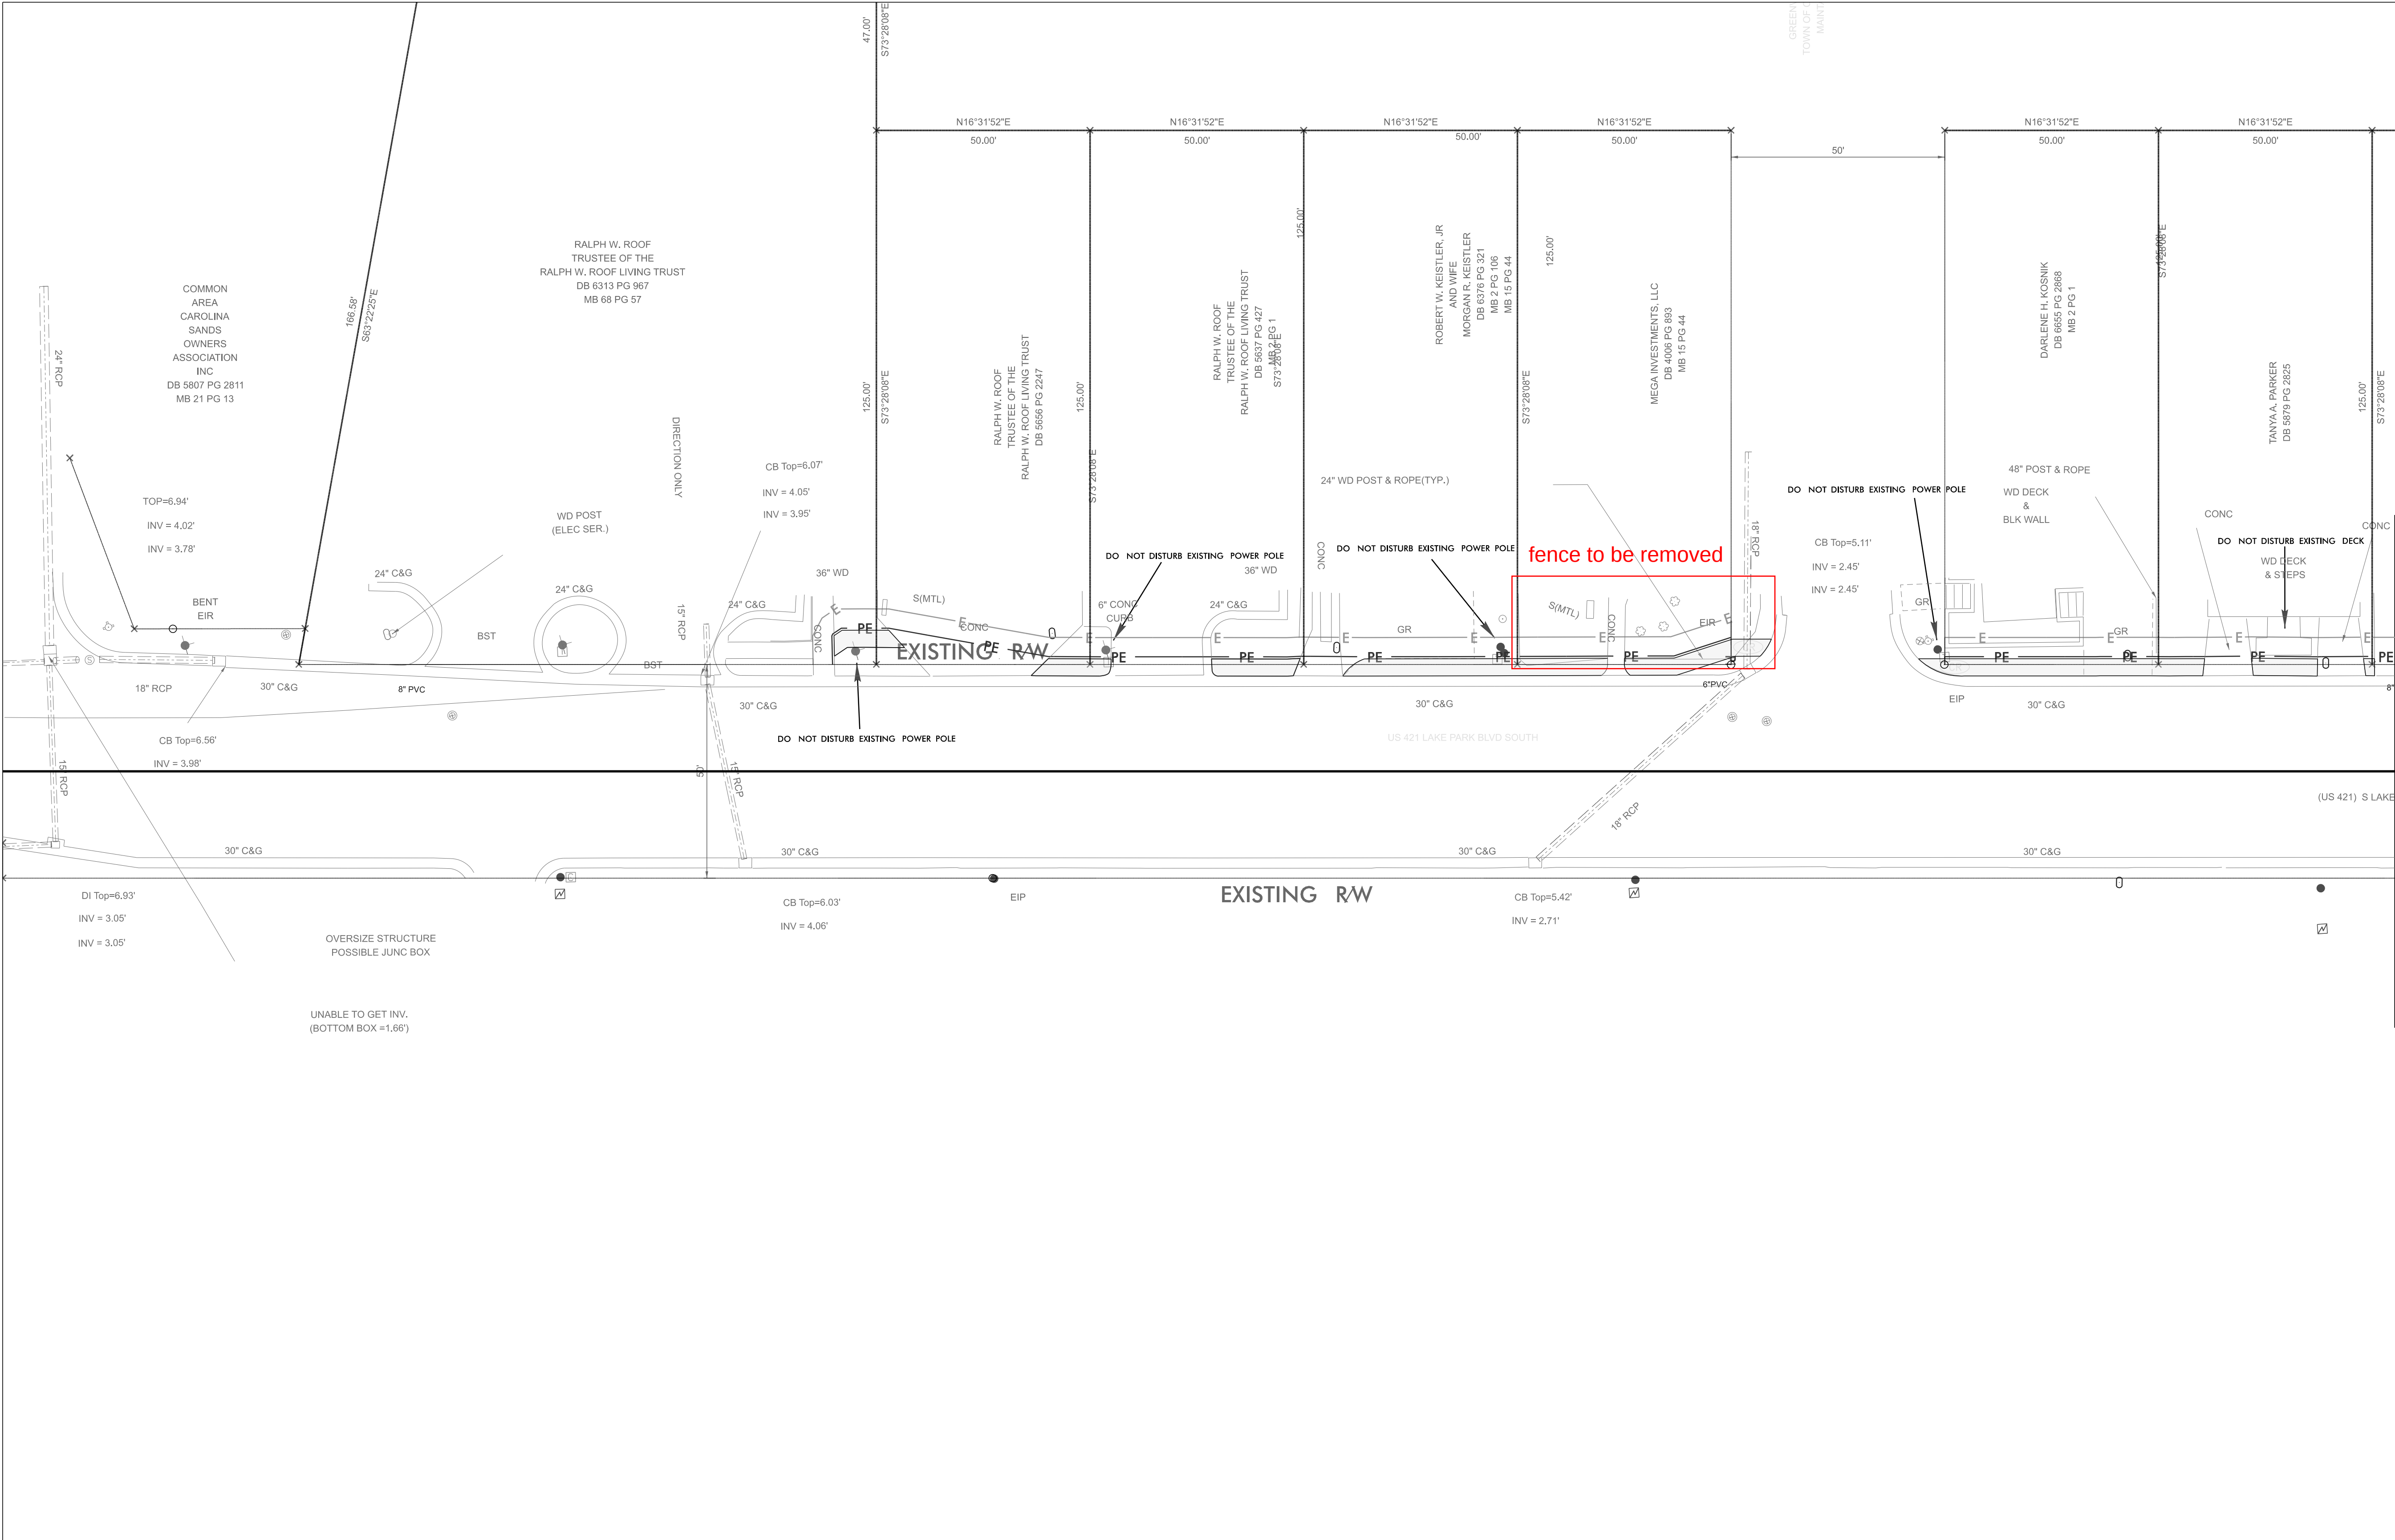

MATCH LINE - L- STA 15+60.00 SEE SHEET 005

FOR -CHAIN- PROFILE, SEE SHEET ??

508908

004

NORTH CAROLINA
DEPARTMENT OF TRANSPORTATION
NEW HANOVER COUNTY


ROADWAY DESIGN UNIT
ROADWAY DESIGN
ENGINEER

DOCUMENT NOT CONSIDERED FINAL
UNLESS ALL SIGNATURES COMPLETED


HYDRAULICS
ENGINEER

INCOMPLETE PLANS
(DO NOT FOR R.W. ACQUISITION)

PREPARED BY

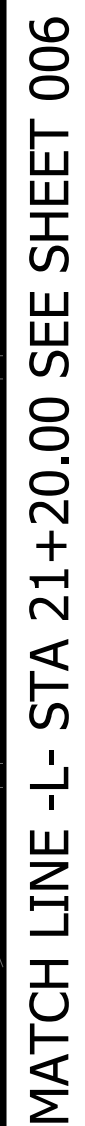

REVISIONS

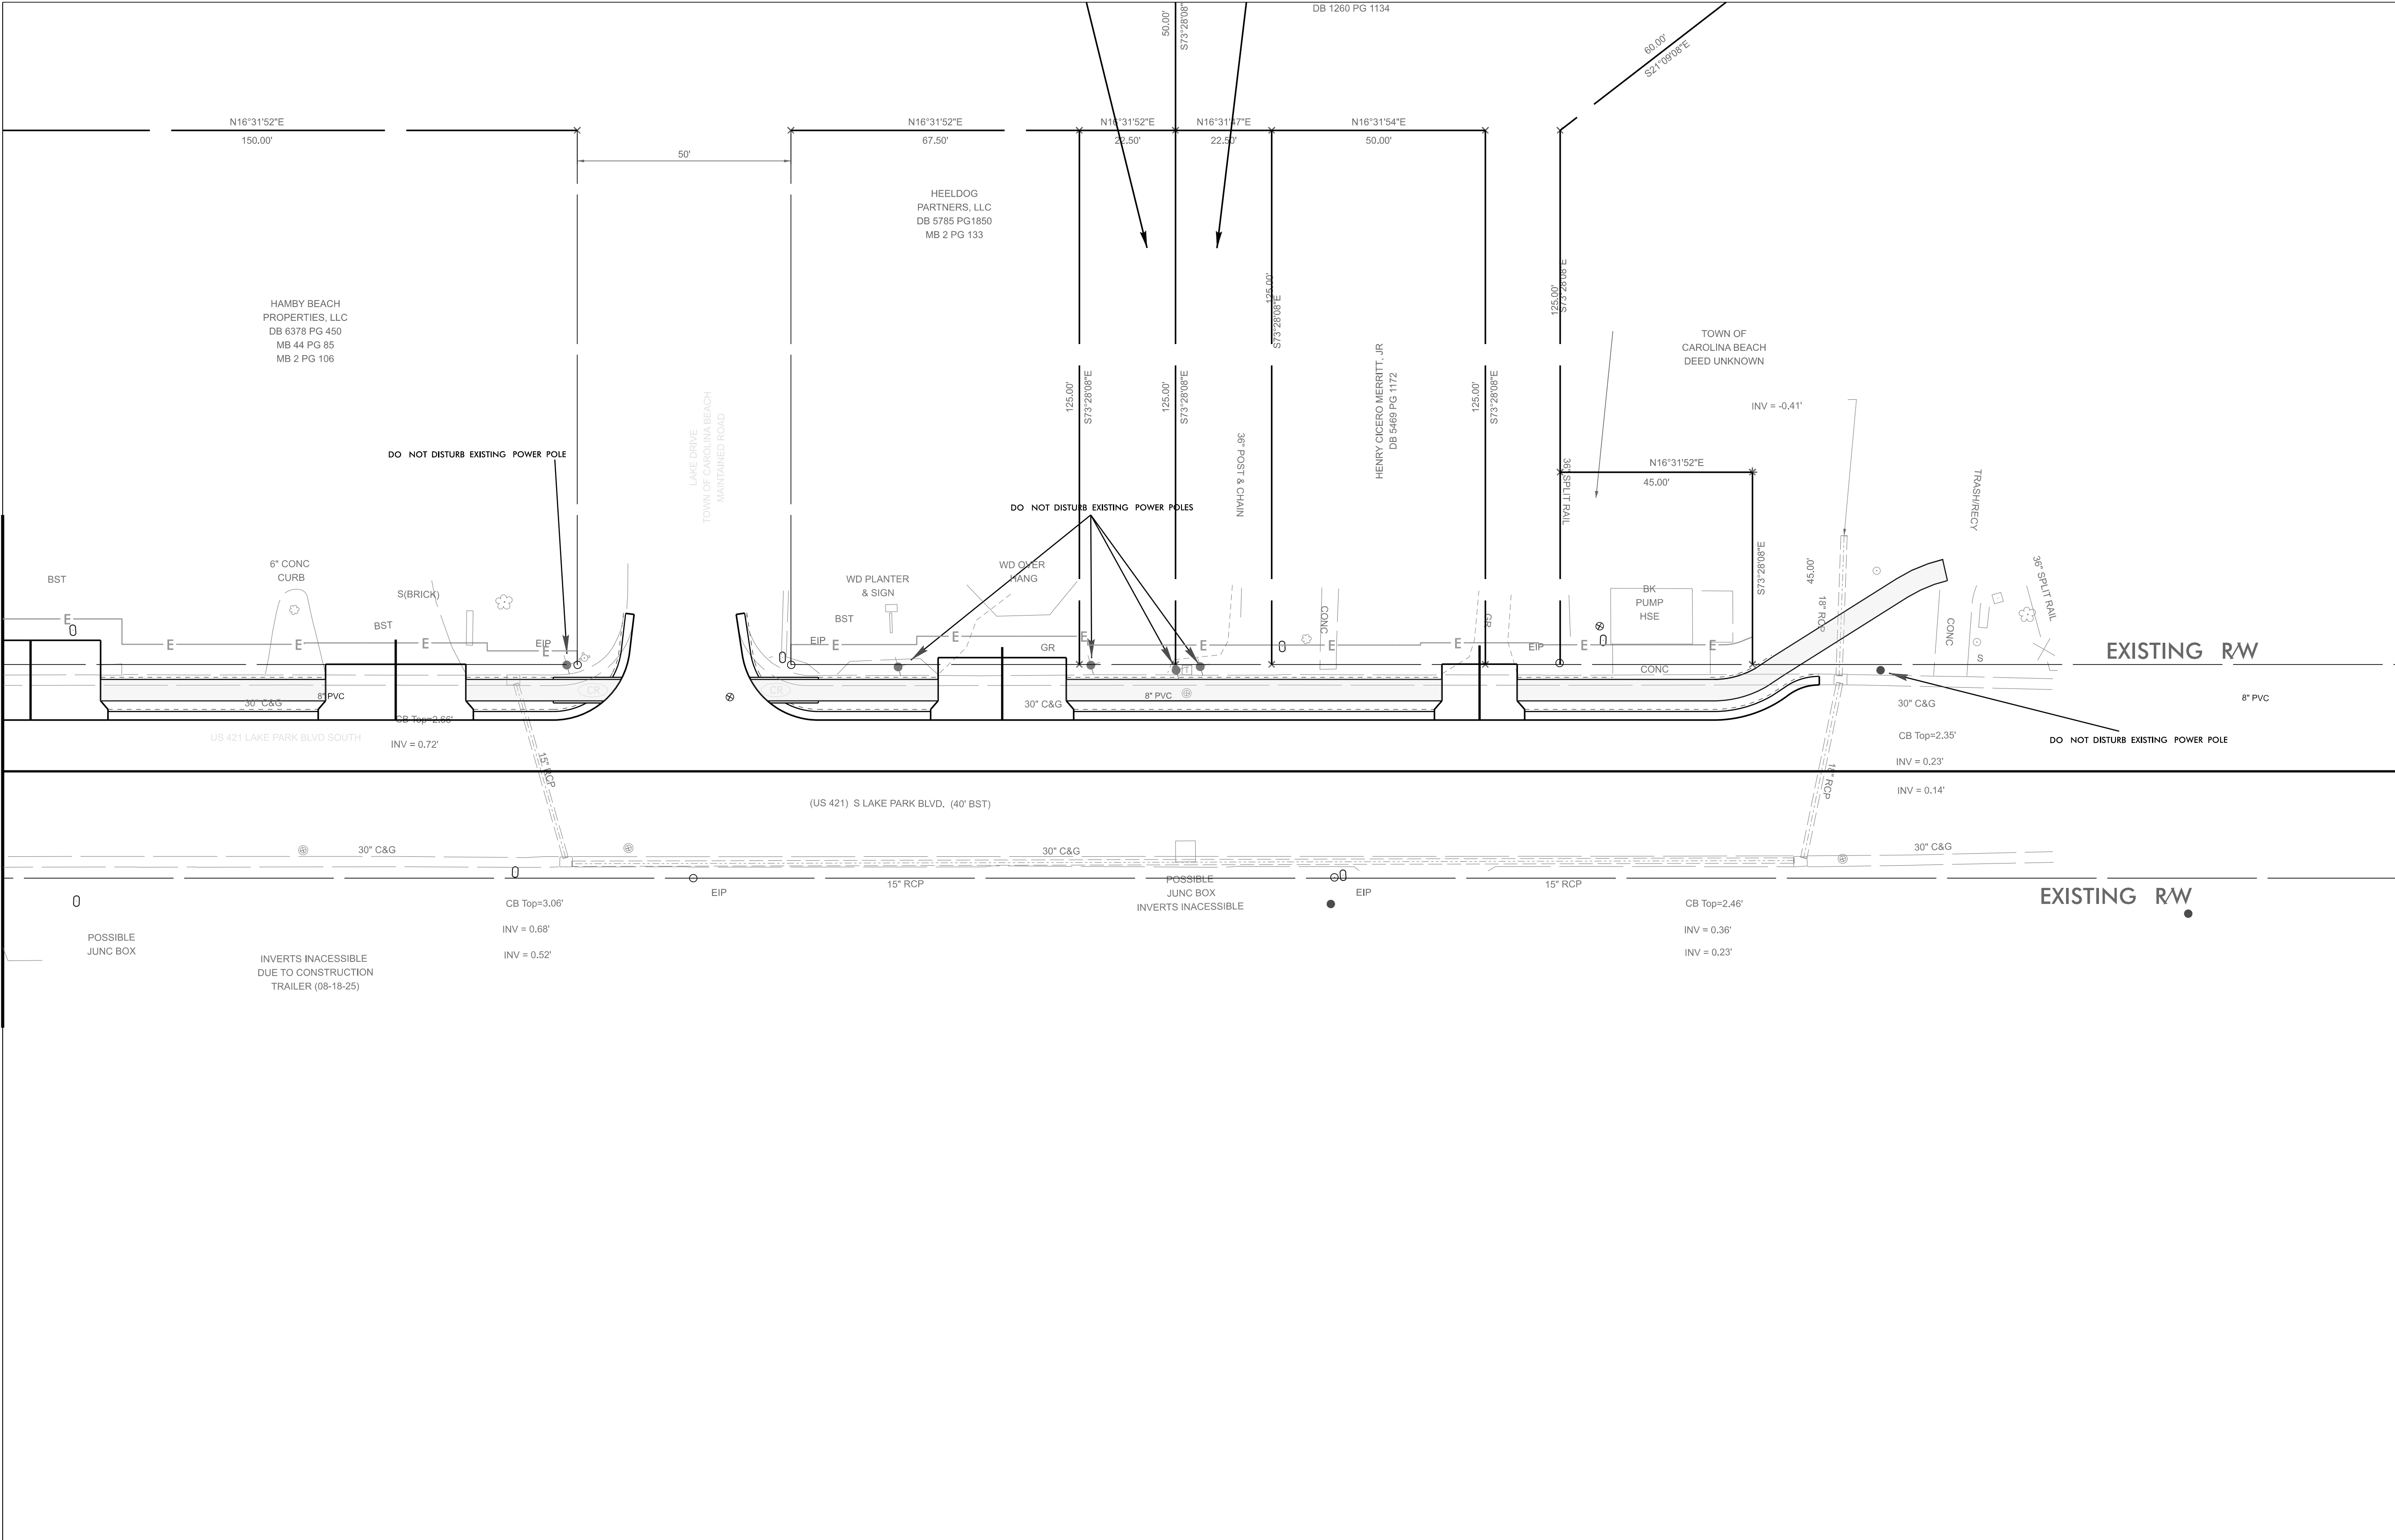


FOR -CHAIN- PROFILE, SEE SHEET ??

508908

006

NORTH CAROLINA
DEPARTMENT OF TRANSPORTATION
NEW HANOVER COUNTY

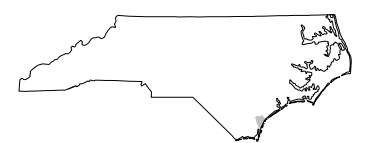

ROADWAY DESIGN UNIT
ROADWAY DESIGN
ENGINEER

DOCUMENT NOT CONSIDERED FINAL
UNLESS ALL SIGNATURES COMPLETED

HYDRAULICS
ENGINEER

INCOMPLETE PLANS
DO NOT USE FOR R.W. ACQUISITION

PREPARED BY



REVISIONS