


# CHARLOTTE AVENUE

50' PUBLIC RIGHT OF WAY

Quantity	PLANT MATERIAL	Install Size
<b>TREES</b>		
4	Sabal Palm	12'B&B
4	Tree Form Limelight Hydrangea	15Gal
<b>SHRUBS</b>		
8	Ligustrum	15Gal
16	Podocarpus macrophyllus 'Maki'/Podocarpus	30Gal
32	Podocarpus macrophyllus 'Maki'/Podocarpus	15Gal
14	Podocarpus macrophyllus 'Maki'/Podocarpus	7Gal
51	Dwarf Yaupon "Ilex Bordeaux"	3Gal
14	Pittosporum (Wheeler's Dwarf)	3Gal
13	Little Lime Hydrangea	3Gal
<b>PERENIALS</b>		
50	Breeze Grass	1Gal
16	Agapanthus (White)	1Gal
8	Foxtail Fern	2Gal
9	Firewitch Sedum (Red)	1Gal
2	Agave (Large)	10Gal
5	Agave (Med/Small)	3Gal
7	Giant Elephant Ear	3Gal
10	Egyptian Cypress	3Gal
<b>OTHER</b>		
2	Agave (Large Planter Centerpieces)	10Gal
2	Agave (Med Planter Centerpieces)	3Gal
4	Angelina Sedum (In Planter)	4" Pots
4	Firewitch Sedum (In Planter)	4" Pots
Quantity	Site Materials	
Approx 525 SF	New Paver/Concrete (Type TBD)	
Approx 2,118 SF	Mulch/Combined Planting Beds SF	
Approx 853 SF	Synthetic Turf	
Approx 417 SF	Loose Stone (Same as stone in parking lot)	

\* Removing 1380 sqft of impervious surface and replacing, pavers and turf.

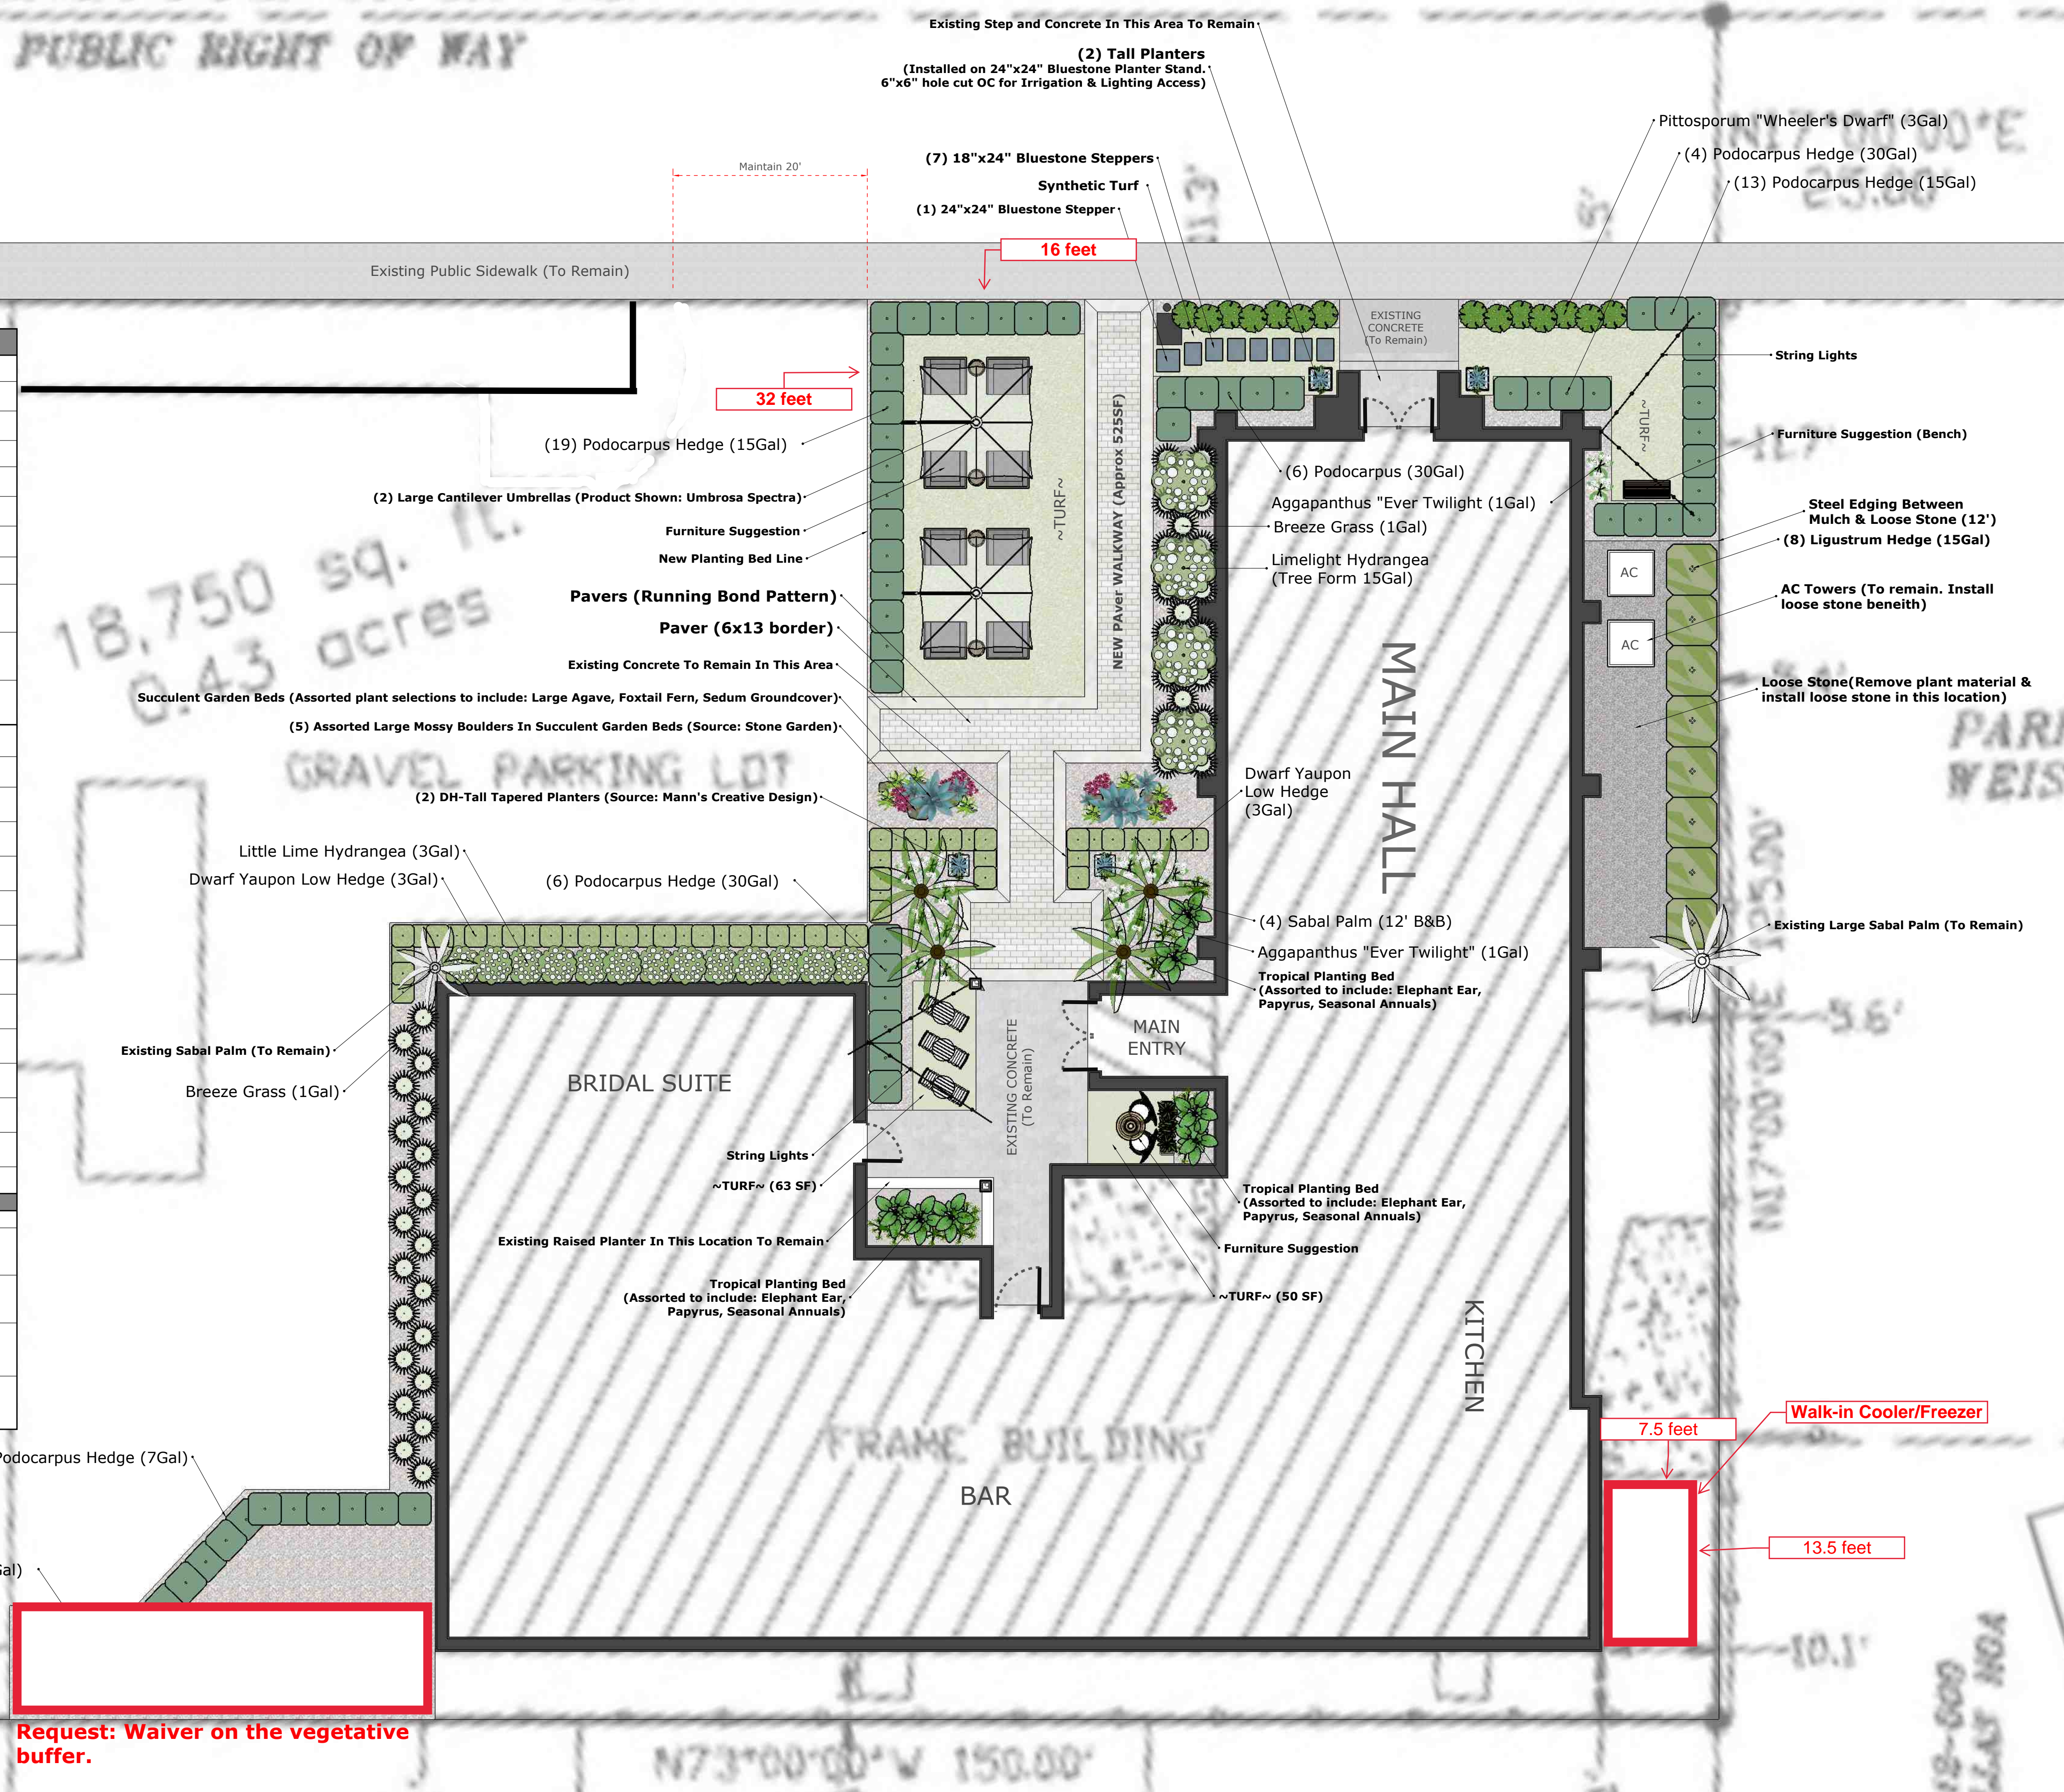

Notes and Revisions:

Designed by:  
Drew Holmgren  
Drawn by:  
Drew Holmgren

Date: 10/20/2023 Version: 1.0

Sheet Title:  
Outdoor Spaces Masterplan

DISCLAIMER: All material quantities are approximate estimates only based on scaled plan. The contractor, installer or property owner/owners should site verify all material calculations before approving material quantities. Drew Holmgren & HOLMGREN Luxury Exterior Design are not responsible for material quantities and cannot be held liable for any increased costs or change orders associated with material selections, quantities or take off calculation associated with this plan. Background image for artistic reference only.