




Preliminary 1st Floor Plan
 684 Heated Square Feet

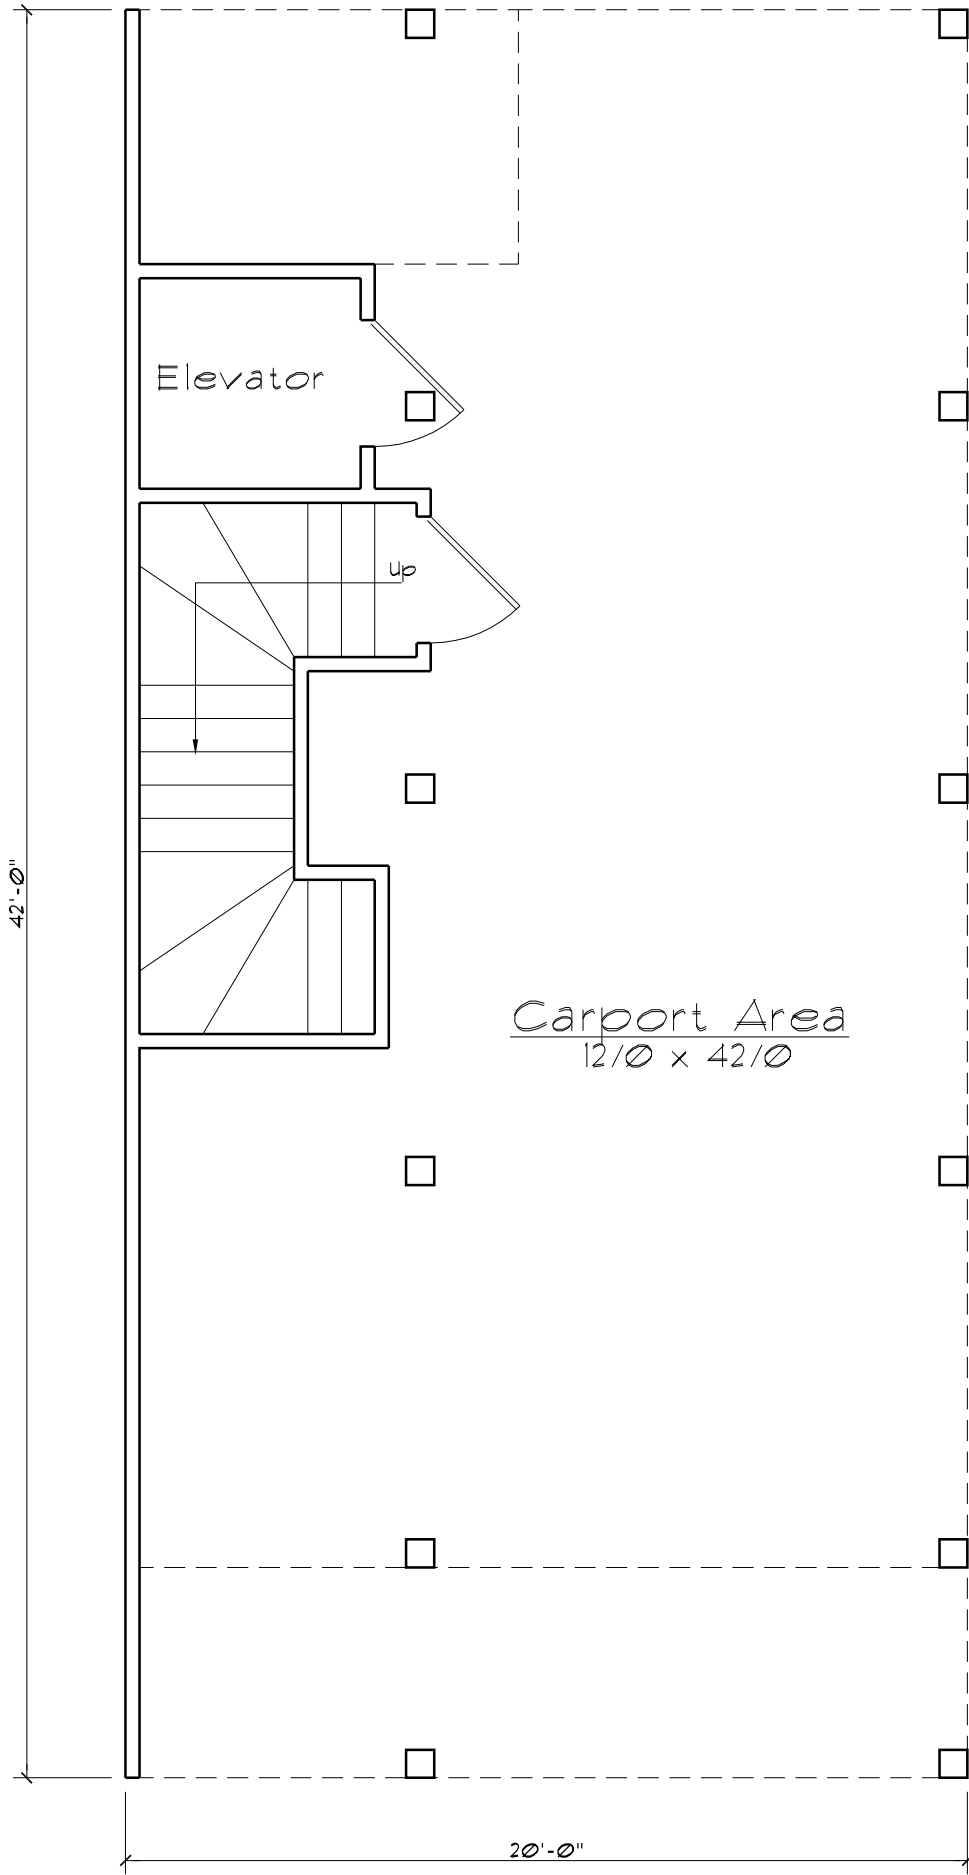

Preliminary Ground Floor Plan

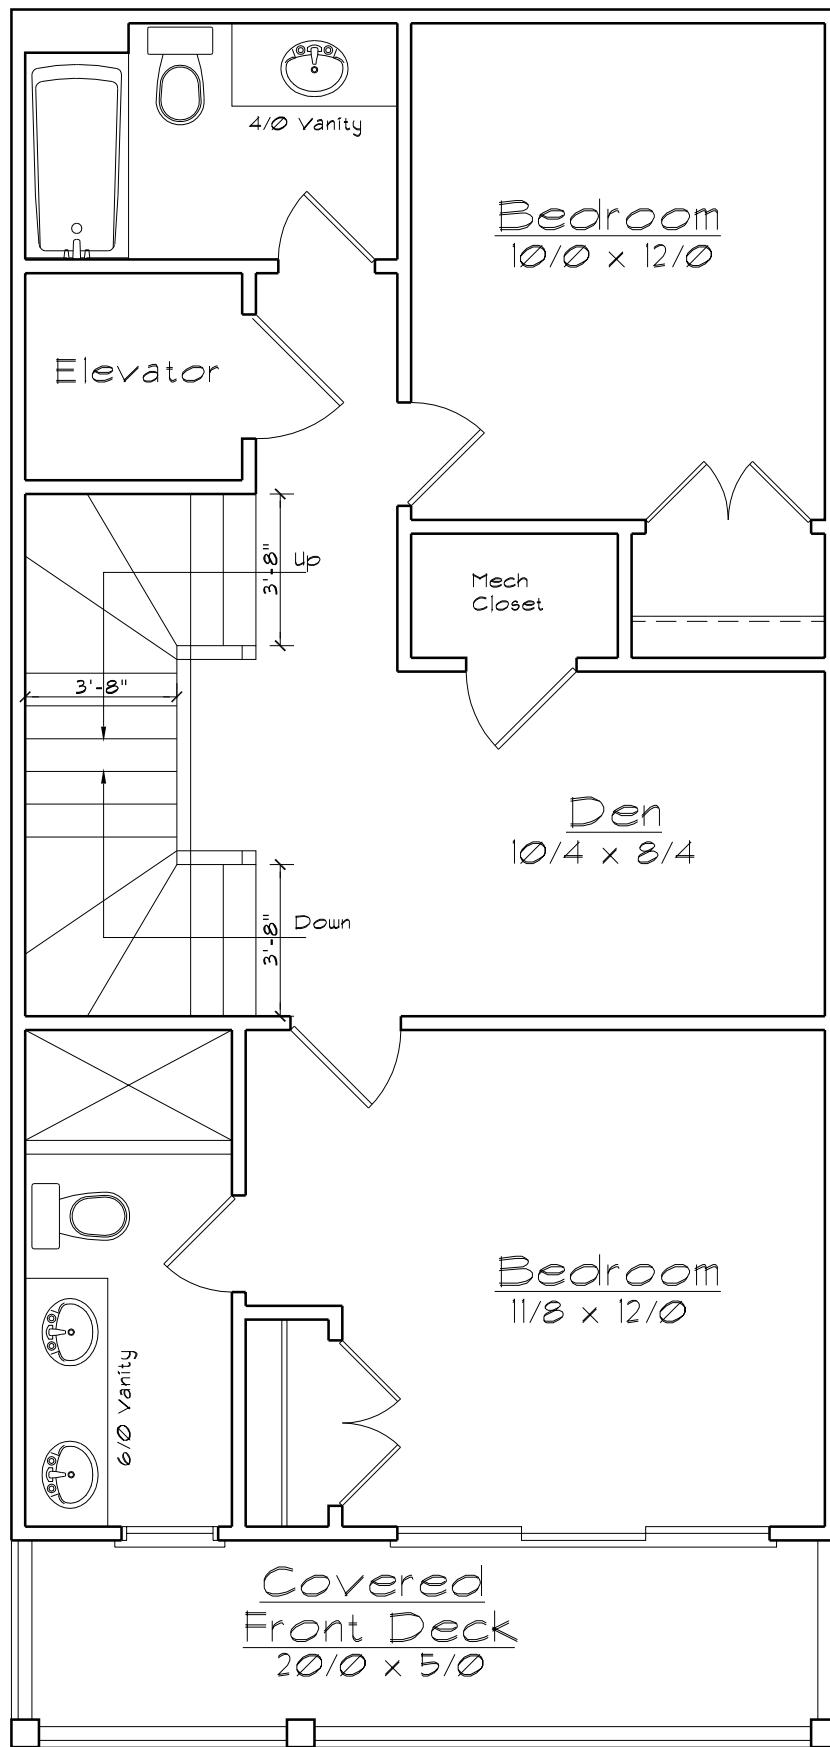


Preliminary 2nd Floor Plan (Option)
 740 Heated Square Feet

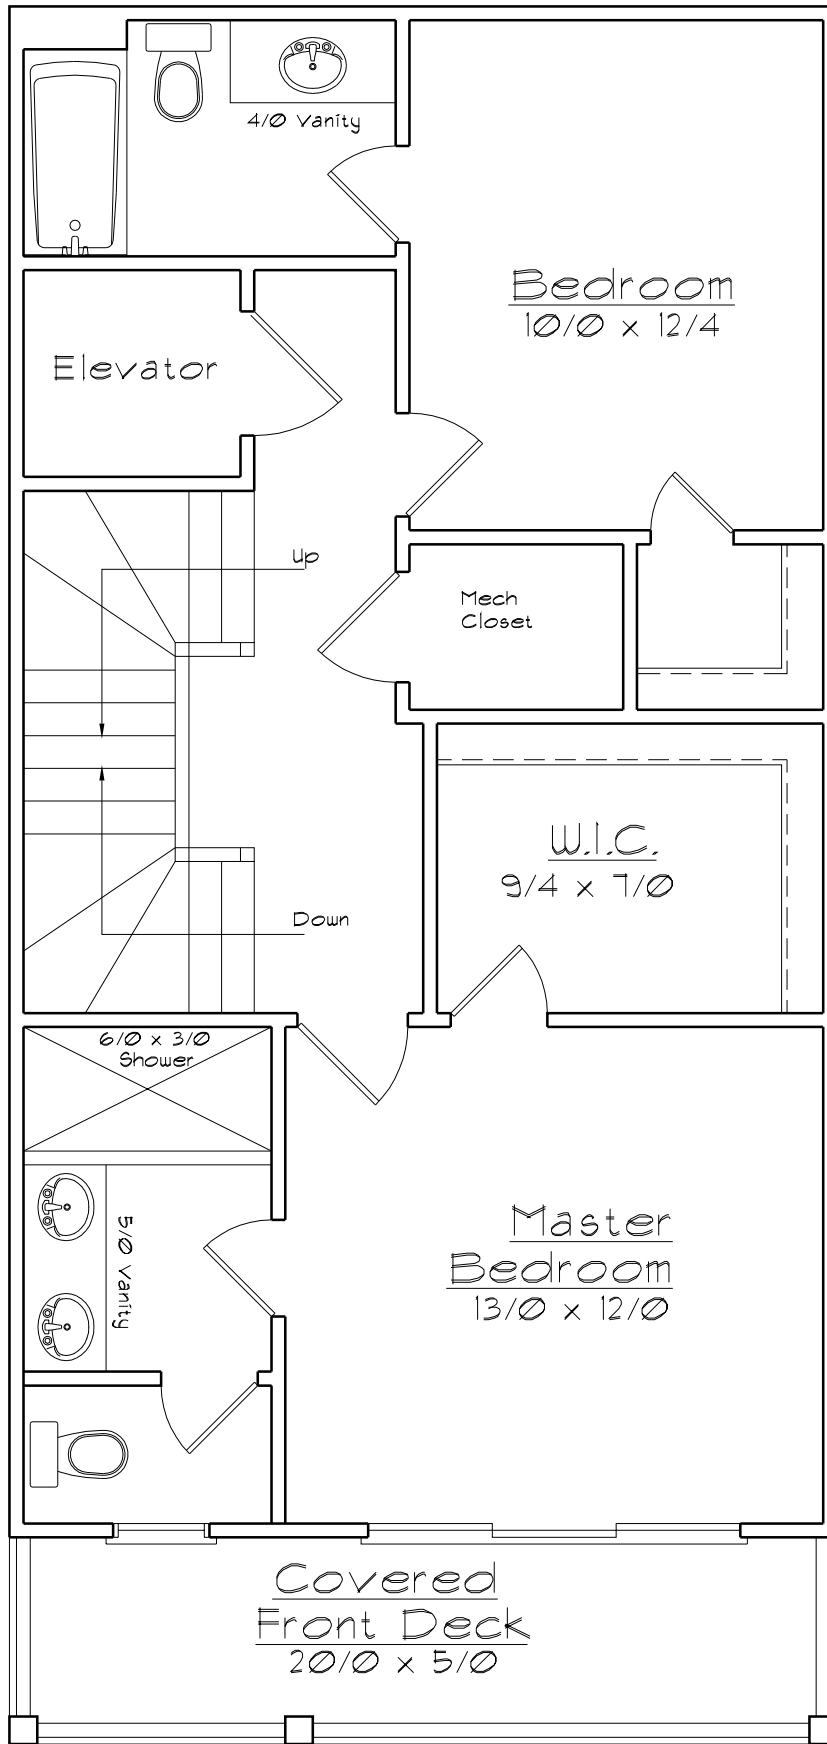

Preliminary 2nd Floor Plan

740 Heated Square Feet

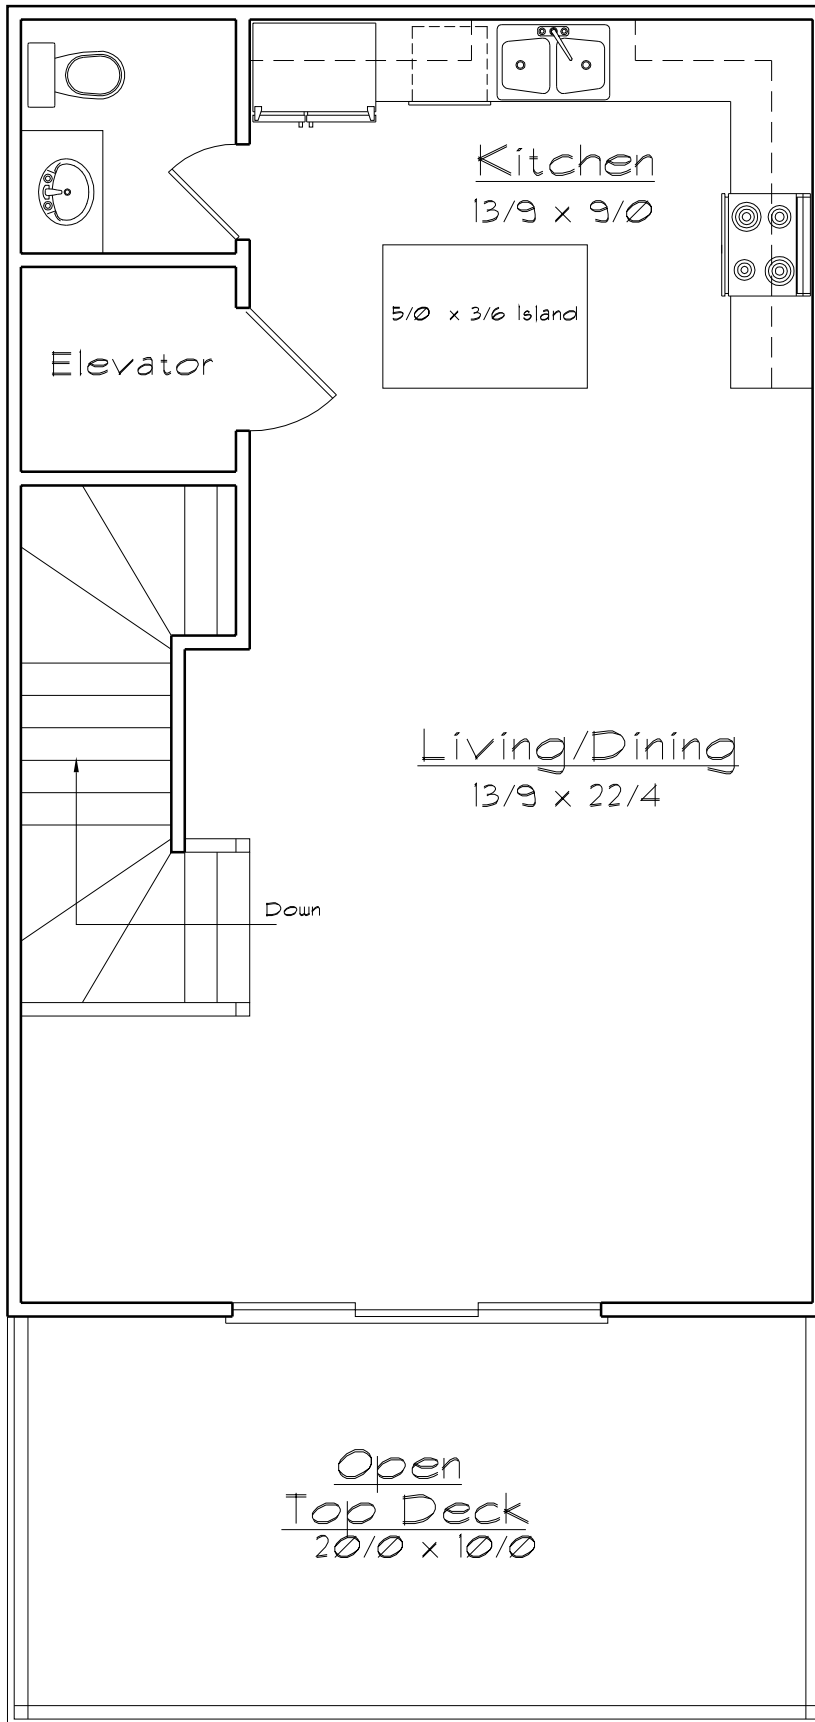

Preliminary 3rd Floor Plan
640 Heated Square Feet