



Front Elevation
Scale: 1/4" = 1'0"

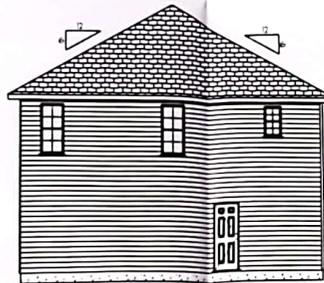

Rear Elevation
Scale: 1/8" = 1'0"



Left Elevation
Scale: 1/8" = 1'0"

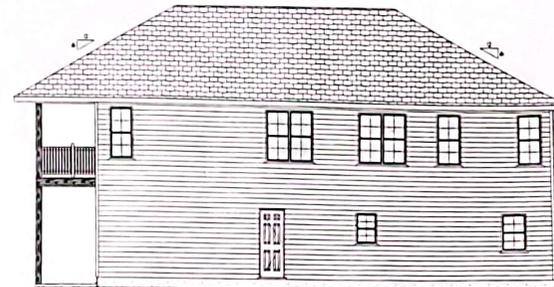


Right Elevation
Scale: 1/8" = 1'0"

DATE: 2/9/2023
REVISED
DRAWING*

SCALE: 1/4"
DRAWN BY
APPROVED

1516 Pinfish

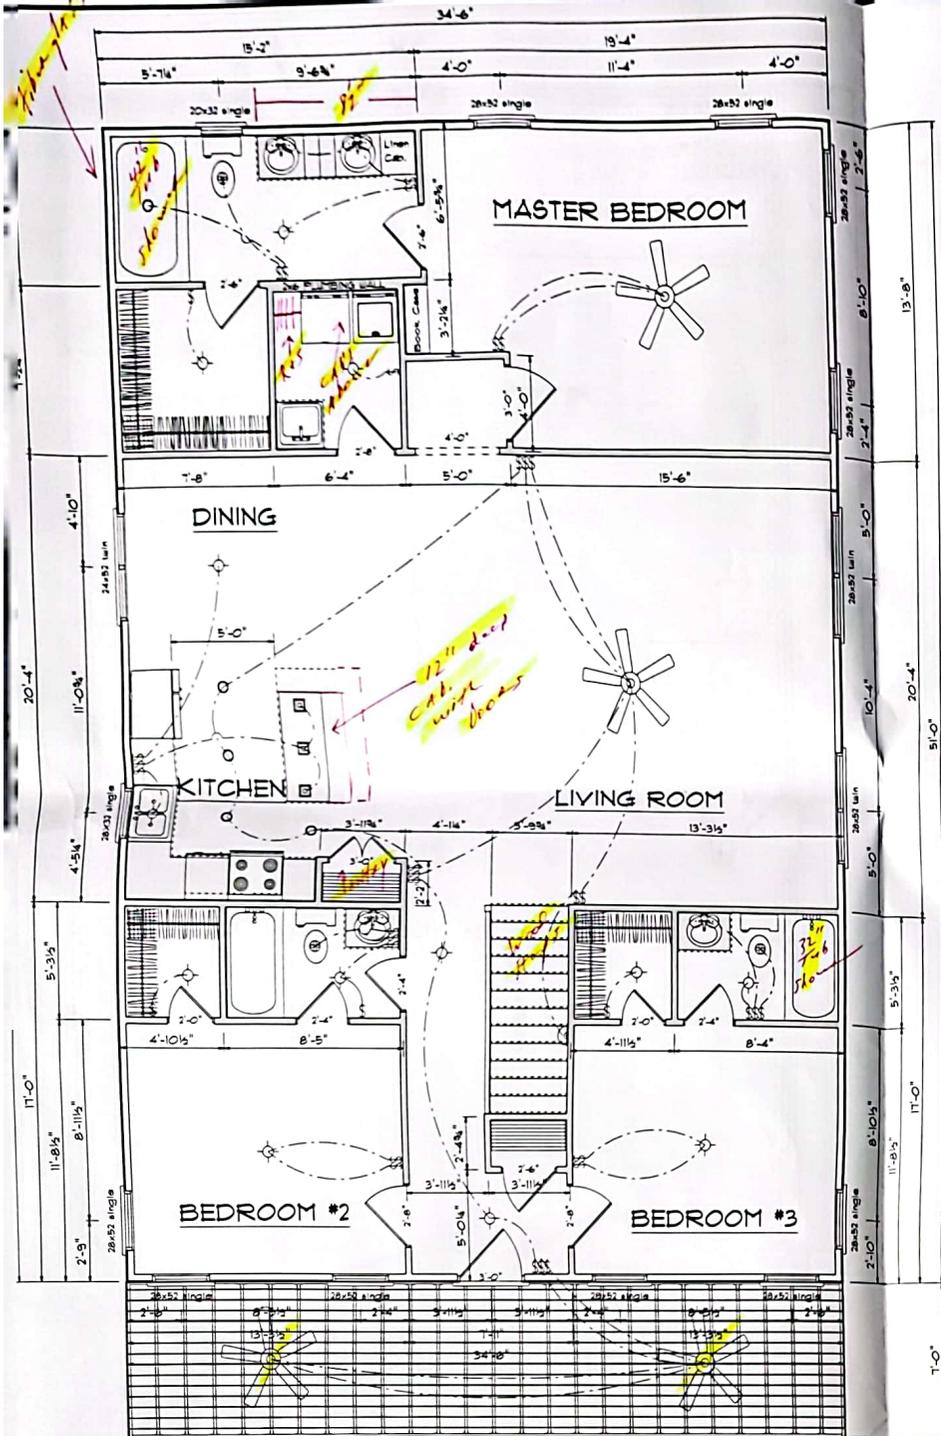

SECOND FLOOR OPENING SCHEDULE				
PRODUCT CODE	SIZE	HINGE	REVERSED	COUNT
36X80 FRENCH A 1	3'-0"	L	NO	1
2-0 Door Unit	2'-0"	R	NO	2
2-4 Door Unit	2'-4"	L	NO	3
2-6 Door Unit	2'-6"	L	NO	3
2-8 Door Unit	2'-8"	L	NO	1
2-8 Door Unit	2'-8"	R	NO	2
3-0 Door Unit	3'-0"	R	NO	1
3-0 Doublehung Door Unit	3'-0"	LR	NO	1
24x52 twin	4'-8" x 5'-2"	NN	NA	1
28x32 single	2'-8" x 3'-2"	N	NA	1
28x52 single	2'-8" x 5'-2"	N	NA	10
28x52 twin	5'-4" x 5'-2"	NN	NA	2
20x32 single	2'-0" x 3'-2"	NN	NA	1

Second Floor Plan
Scale: 1/4" = 1'-0"

DATE: 2/9/2023

SCALE: 1/4"


DRAWN BY

REVISID




APPROVED

1516 Pinfish



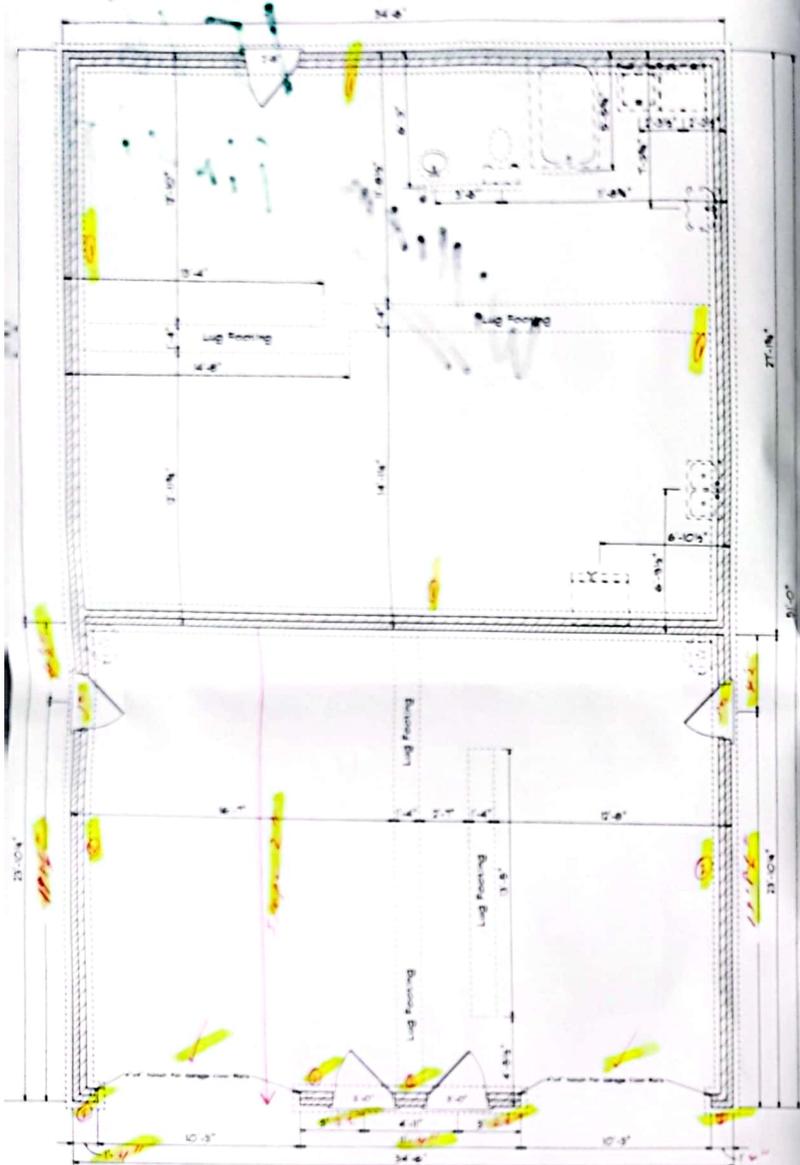

Foundation Plan
Scale 1/4" = 1'-0"

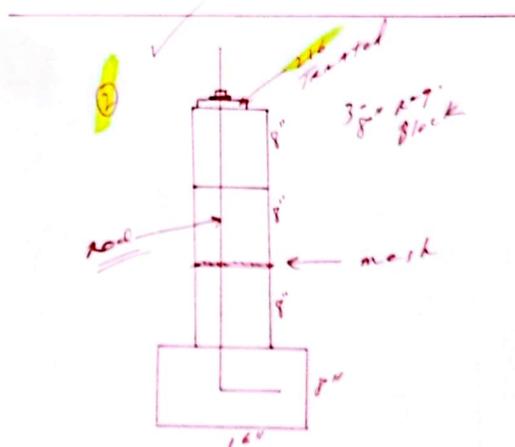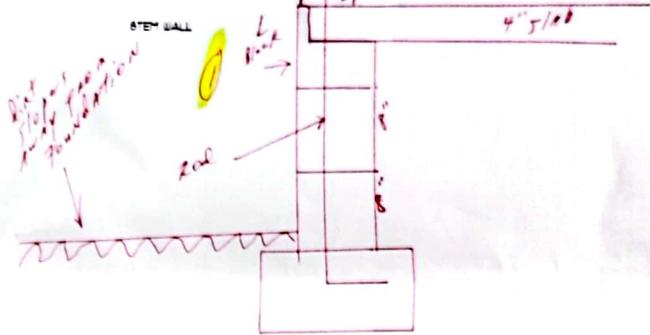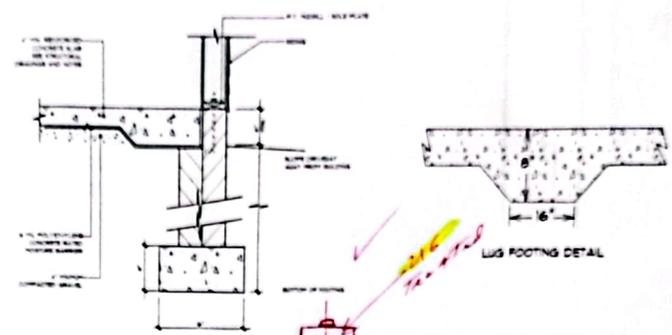

DATE: 2/9/03	REVIS	SCALE: 1/4"
	BY	DRAWN BY
	APPROVED	APPROVED
1516 Pinfish		

FLYOD PROP. & DEVELOPMENT, INC.
 1516 PINFISH LANE
 CAROLINA BEACH, NC




MARVIN HALL
 001-02-001


JOHN W. HICKS
 ARCHITECT

THIS PLAN IS TO BE CONSIDERED AS A PRELIMINARY DESIGN ONLY. IT IS NOT TO BE USED FOR CONSTRUCTION WITHOUT THE APPROVAL OF THE ARCHITECT. THE ARCHITECT ASSUMES NO LIABILITY FOR THE ACCURACY OF THE INFORMATION PROVIDED HEREON.


NO.	DATE	REVISION



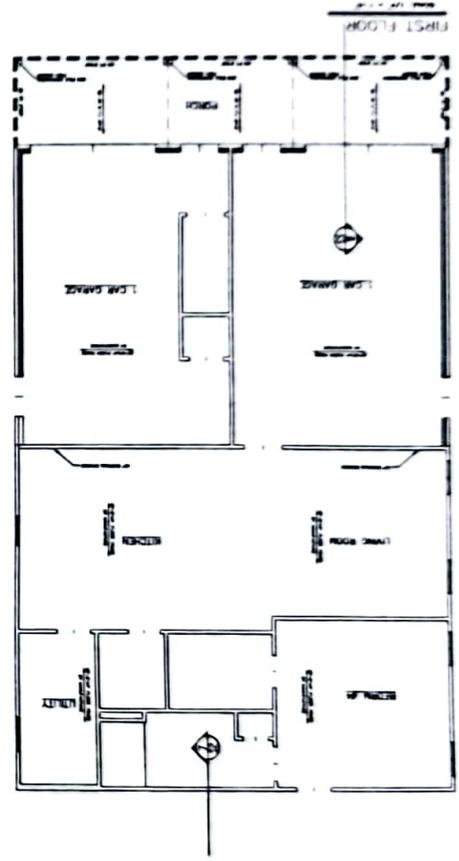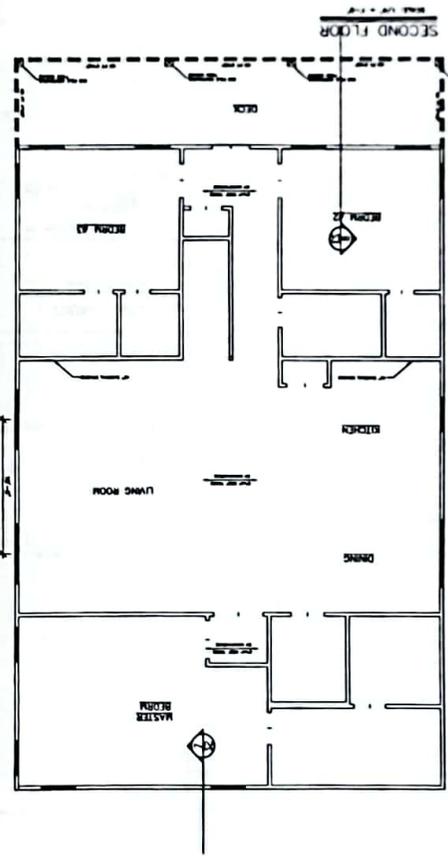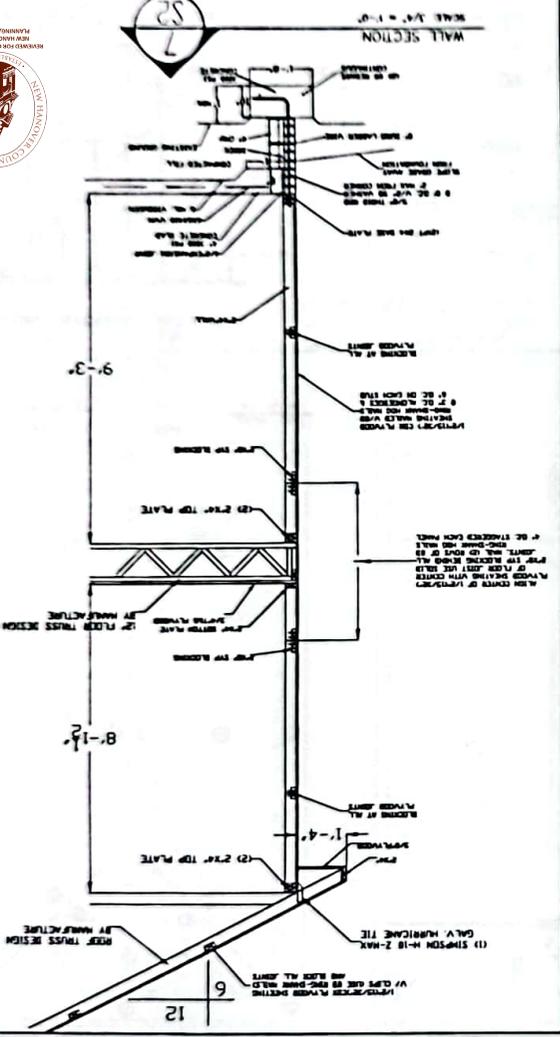

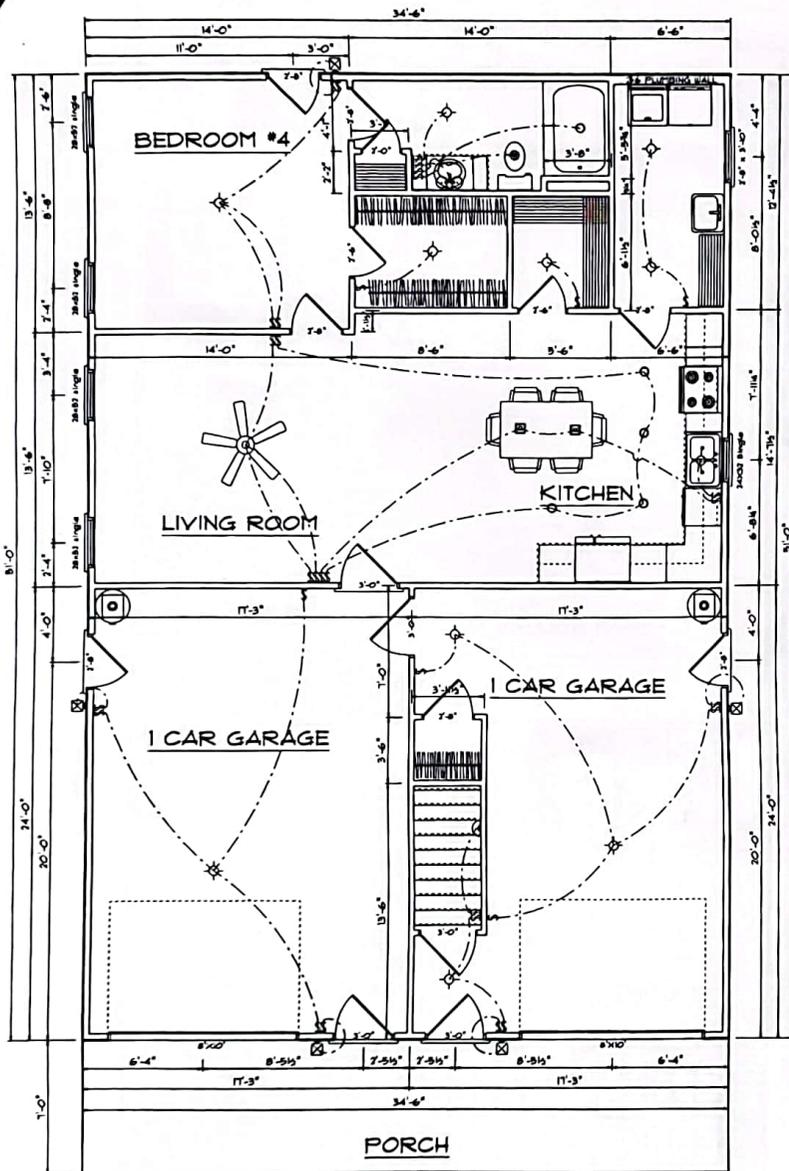

Kitchen Cabinets

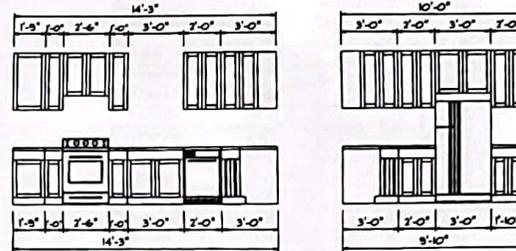

Areas

First Floor	942
Second Floor	1161
Total Heated	2109
Garages	825
Covered Porch	242
Deck	242




FIRST FLOOR OPENING SCHEDULE				
PRODUCT CODE	SIZE	HINGE	REVERSED	COUNT
32X80 COLONIAL A 1	2'-8"	L	NO	1
32X80 COLONIAL A 1	2'-8"	R	NO	2
36X80 COLONIAL A 1	3'-0"	L	NO	1
36X80 COLONIAL A 1	3'-0"	R	NO	3
8'X 10' - 4 PANEL GARAGE DOOR	10'-0"	U	NO	2
2-0 Door Unit	2'-0"	L	NO	1
2-6 Door Unit	2'-6"	L	NO	2
2-8 Door Unit	2'-8"	L	NO	2
2-8 Door Unit	2'-8"	R	NO	2
3-0 Door Unit	3'-0"	R	NO	1
24X32 Single	2'-4" x 3'-2"	N	NA	1
28X32 single	2'-8" x 3'-10"	N	NA	1
28x52 single	2'-8" x 5'-2"	N	NA	4

First Floor Plan
Scale: 1/4" = 1'-0"

DATE 2/28/23
REVISED
DRAWING*

SCALE: 1/4"
DRAWN BY
APPROVED

1516 Pinfish

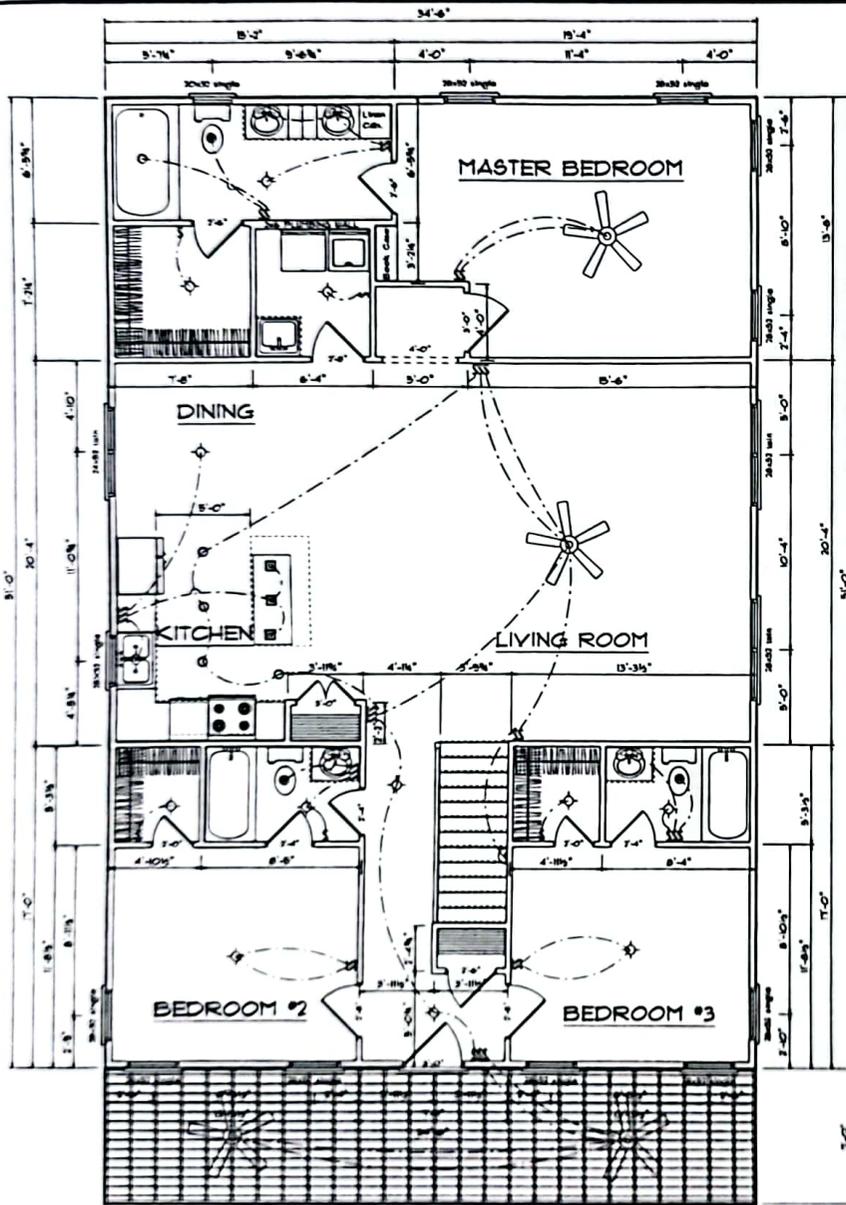

SECOND FLOOR OPENING SCHEDULE				
PRODUCT CODE	SIZE	HINGE	REVERSED	COUNT
36X80 FRENCH A 1	3'-0"	L	NO	1
2'0 Door Unit	2'-0"	R	NO	2
2'4 Door Unit	2'-4"	L	NO	3
2'6 Door Unit	2'-6"	L	NO	3
2'8 Door Unit	2'-8"	L	NO	1
2'8 Door Unit	2'-8"	R	NO	2
3'0 Door Unit	3'-0"	R	NO	1
3'0 Doublehung Door Unit	3'-0"	LR	NO	1
24x52 twin	4'-8" x 5'-2"	NN	NA	1
28X32 single	2'-8" x 3'-2"	N	NA	1
28x52 single	2'-8" x 5'-2"	N	NA	10
28x52 twin	5'-4" x 5'-2"	NN	NA	2
20x32 single	2'-0" x 3'-2"	NN	NA	1



Second Floor Plan
Scale: 1/4" = 1'-0"

DATE: 7/9/2023
REVISIONS
DRAWING

SCALE: 1/4"
DRAWN BY
APPROVED

1516 Pinfish

