





COUNTRY VILLAGE ASSISTED LIVING | PRELIMINARY PRESENTATION
10.10.2024

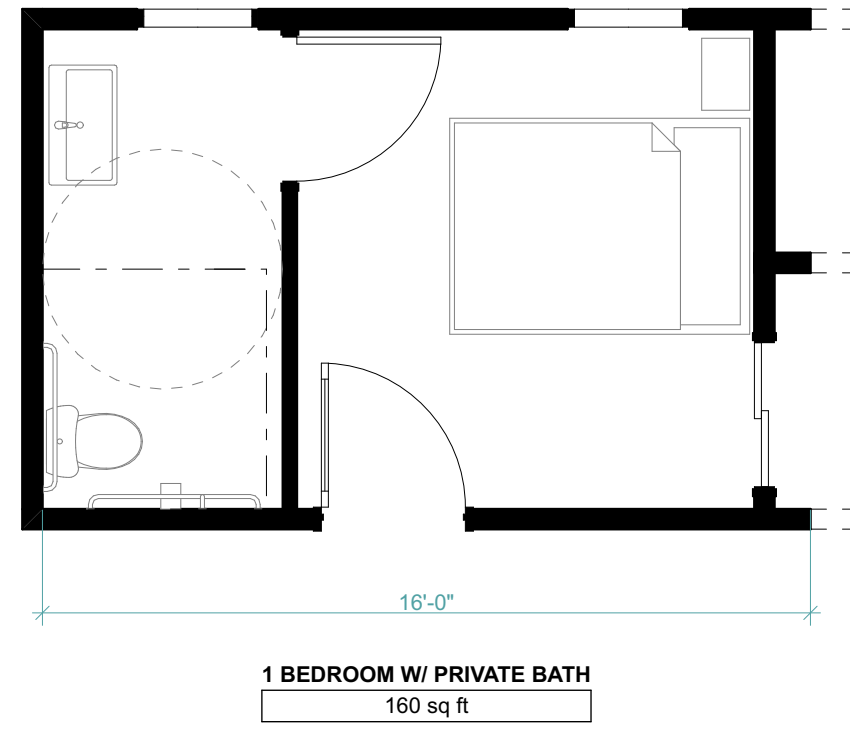

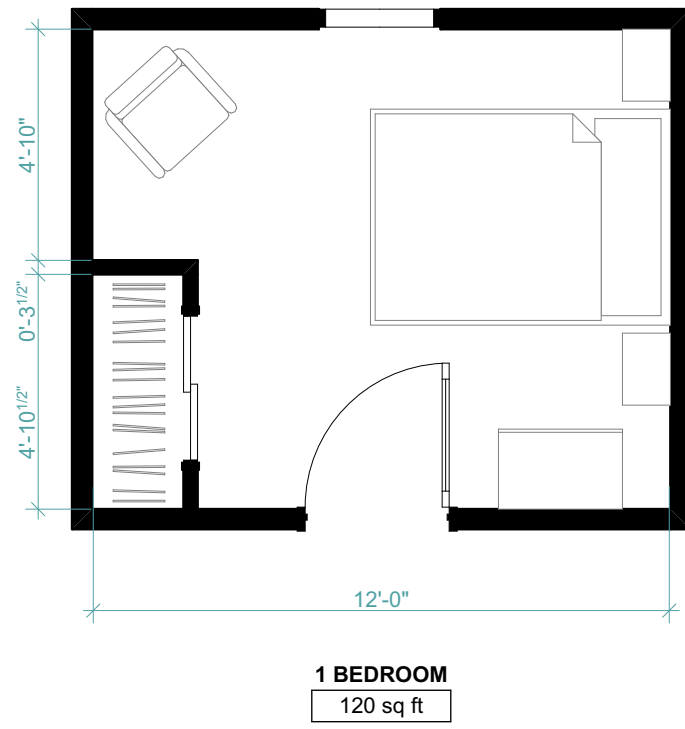


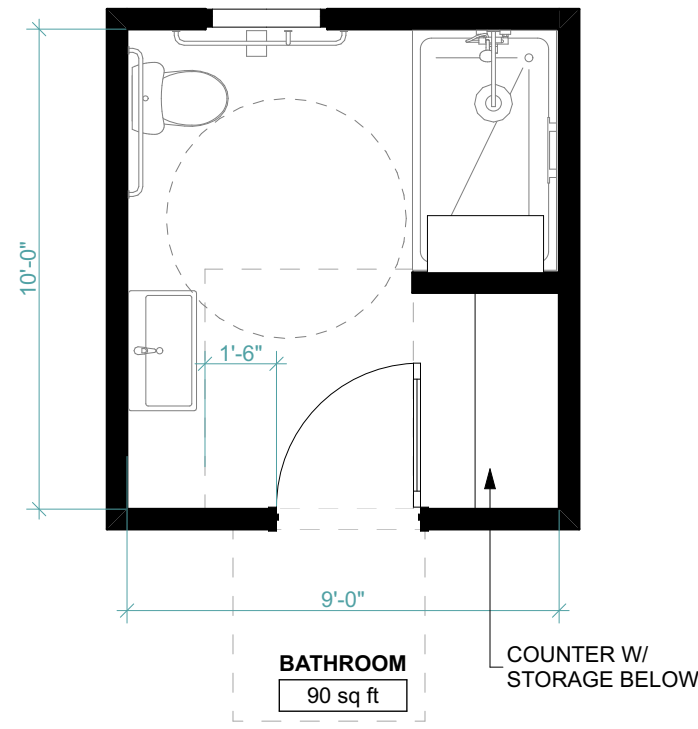

2 UNIT & BATH LAYOUTS
SCALE: 1/4" = 1'-0"

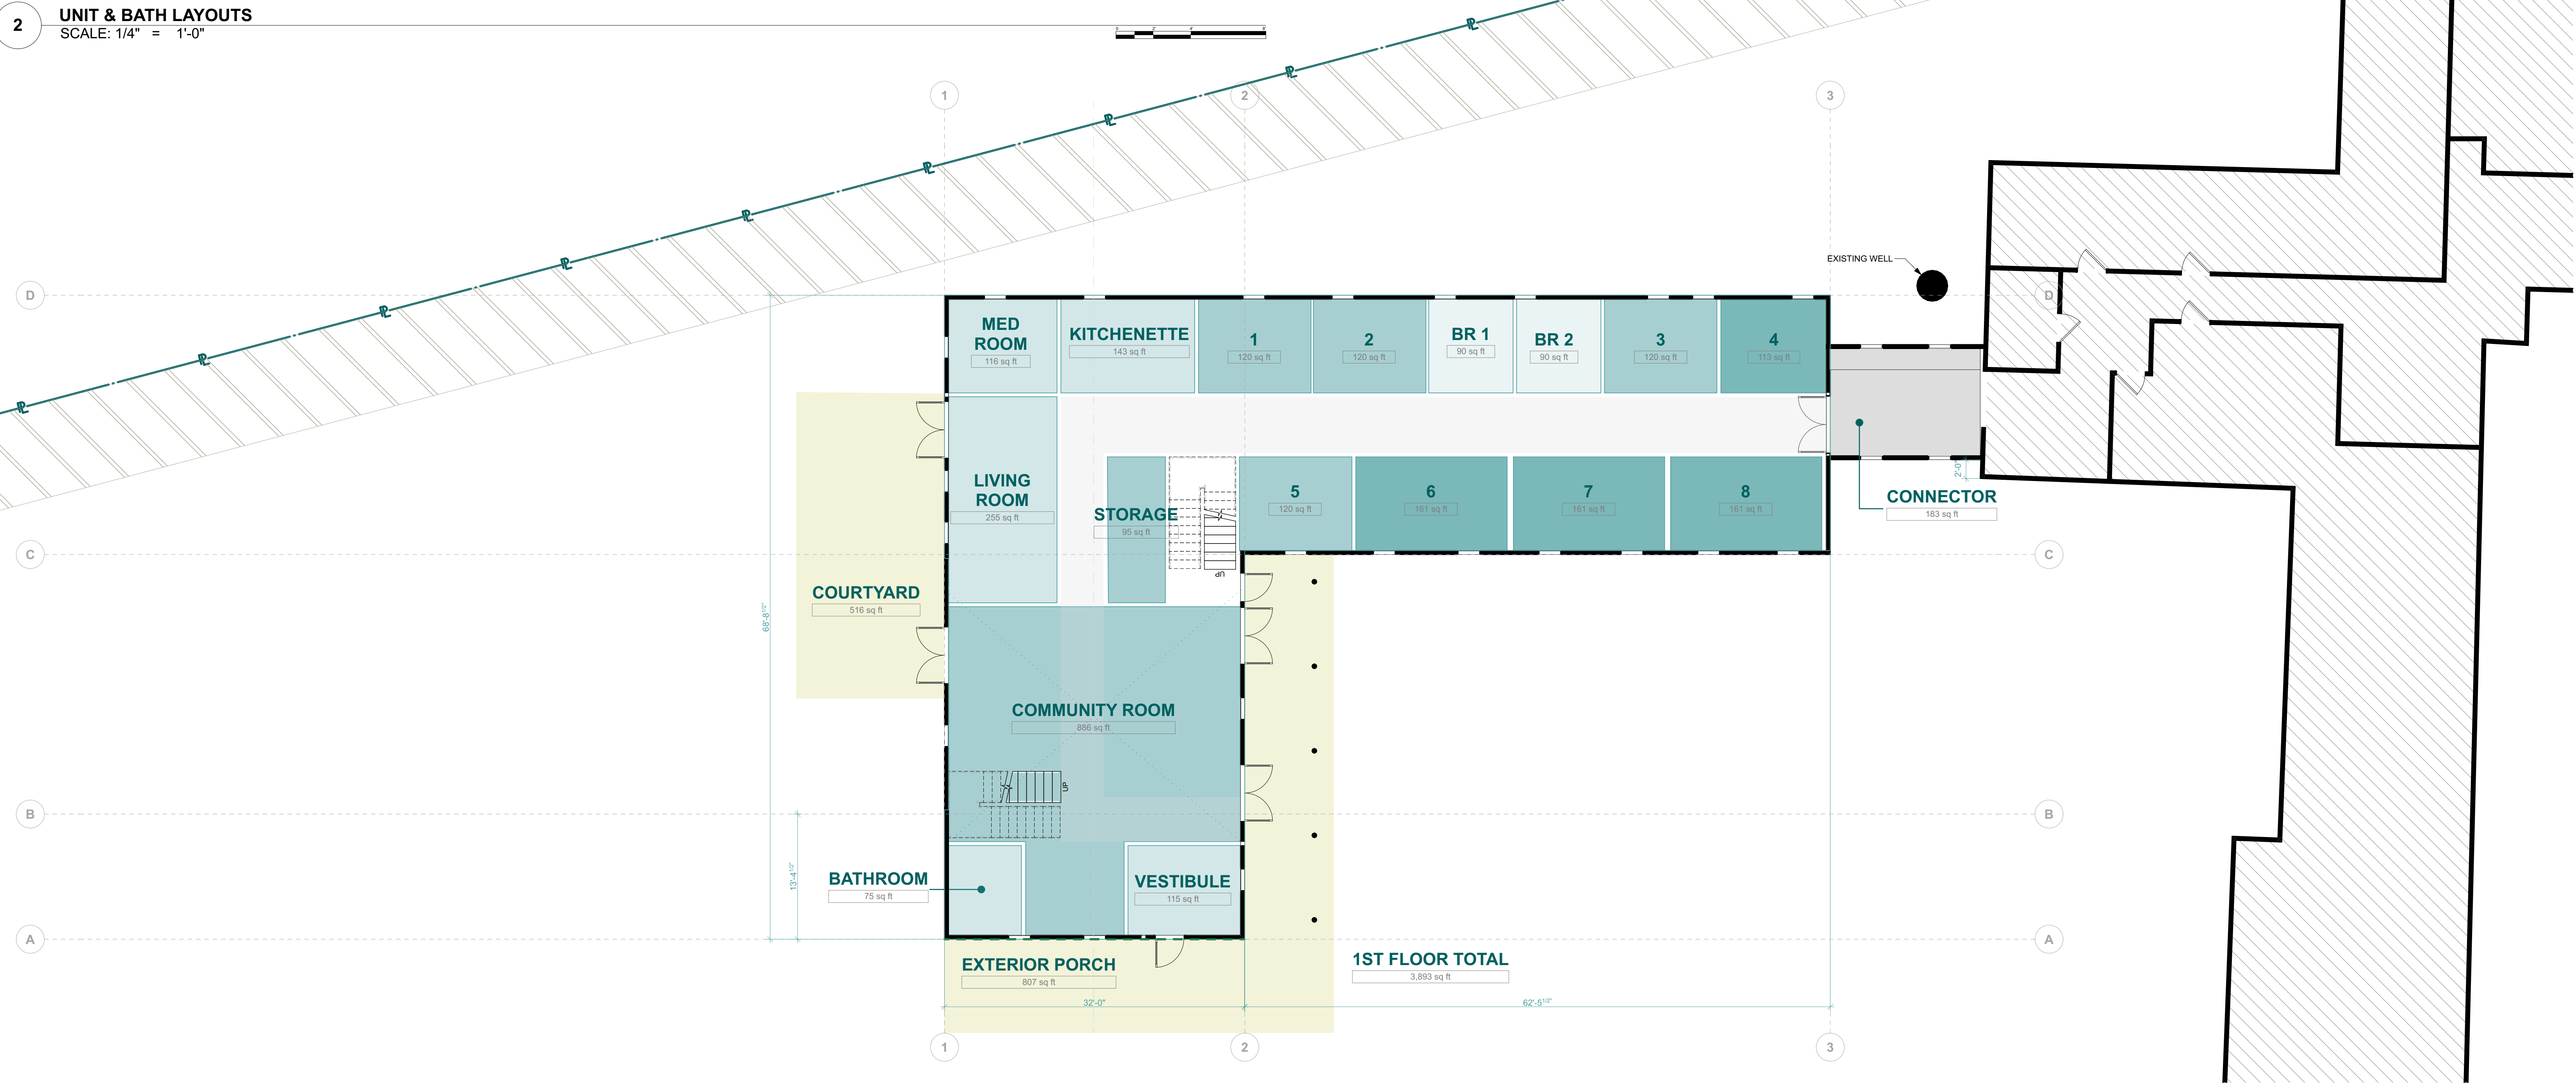

1 1ST FLOOR PLAN
SCALE: 1/8" = 1'-0"

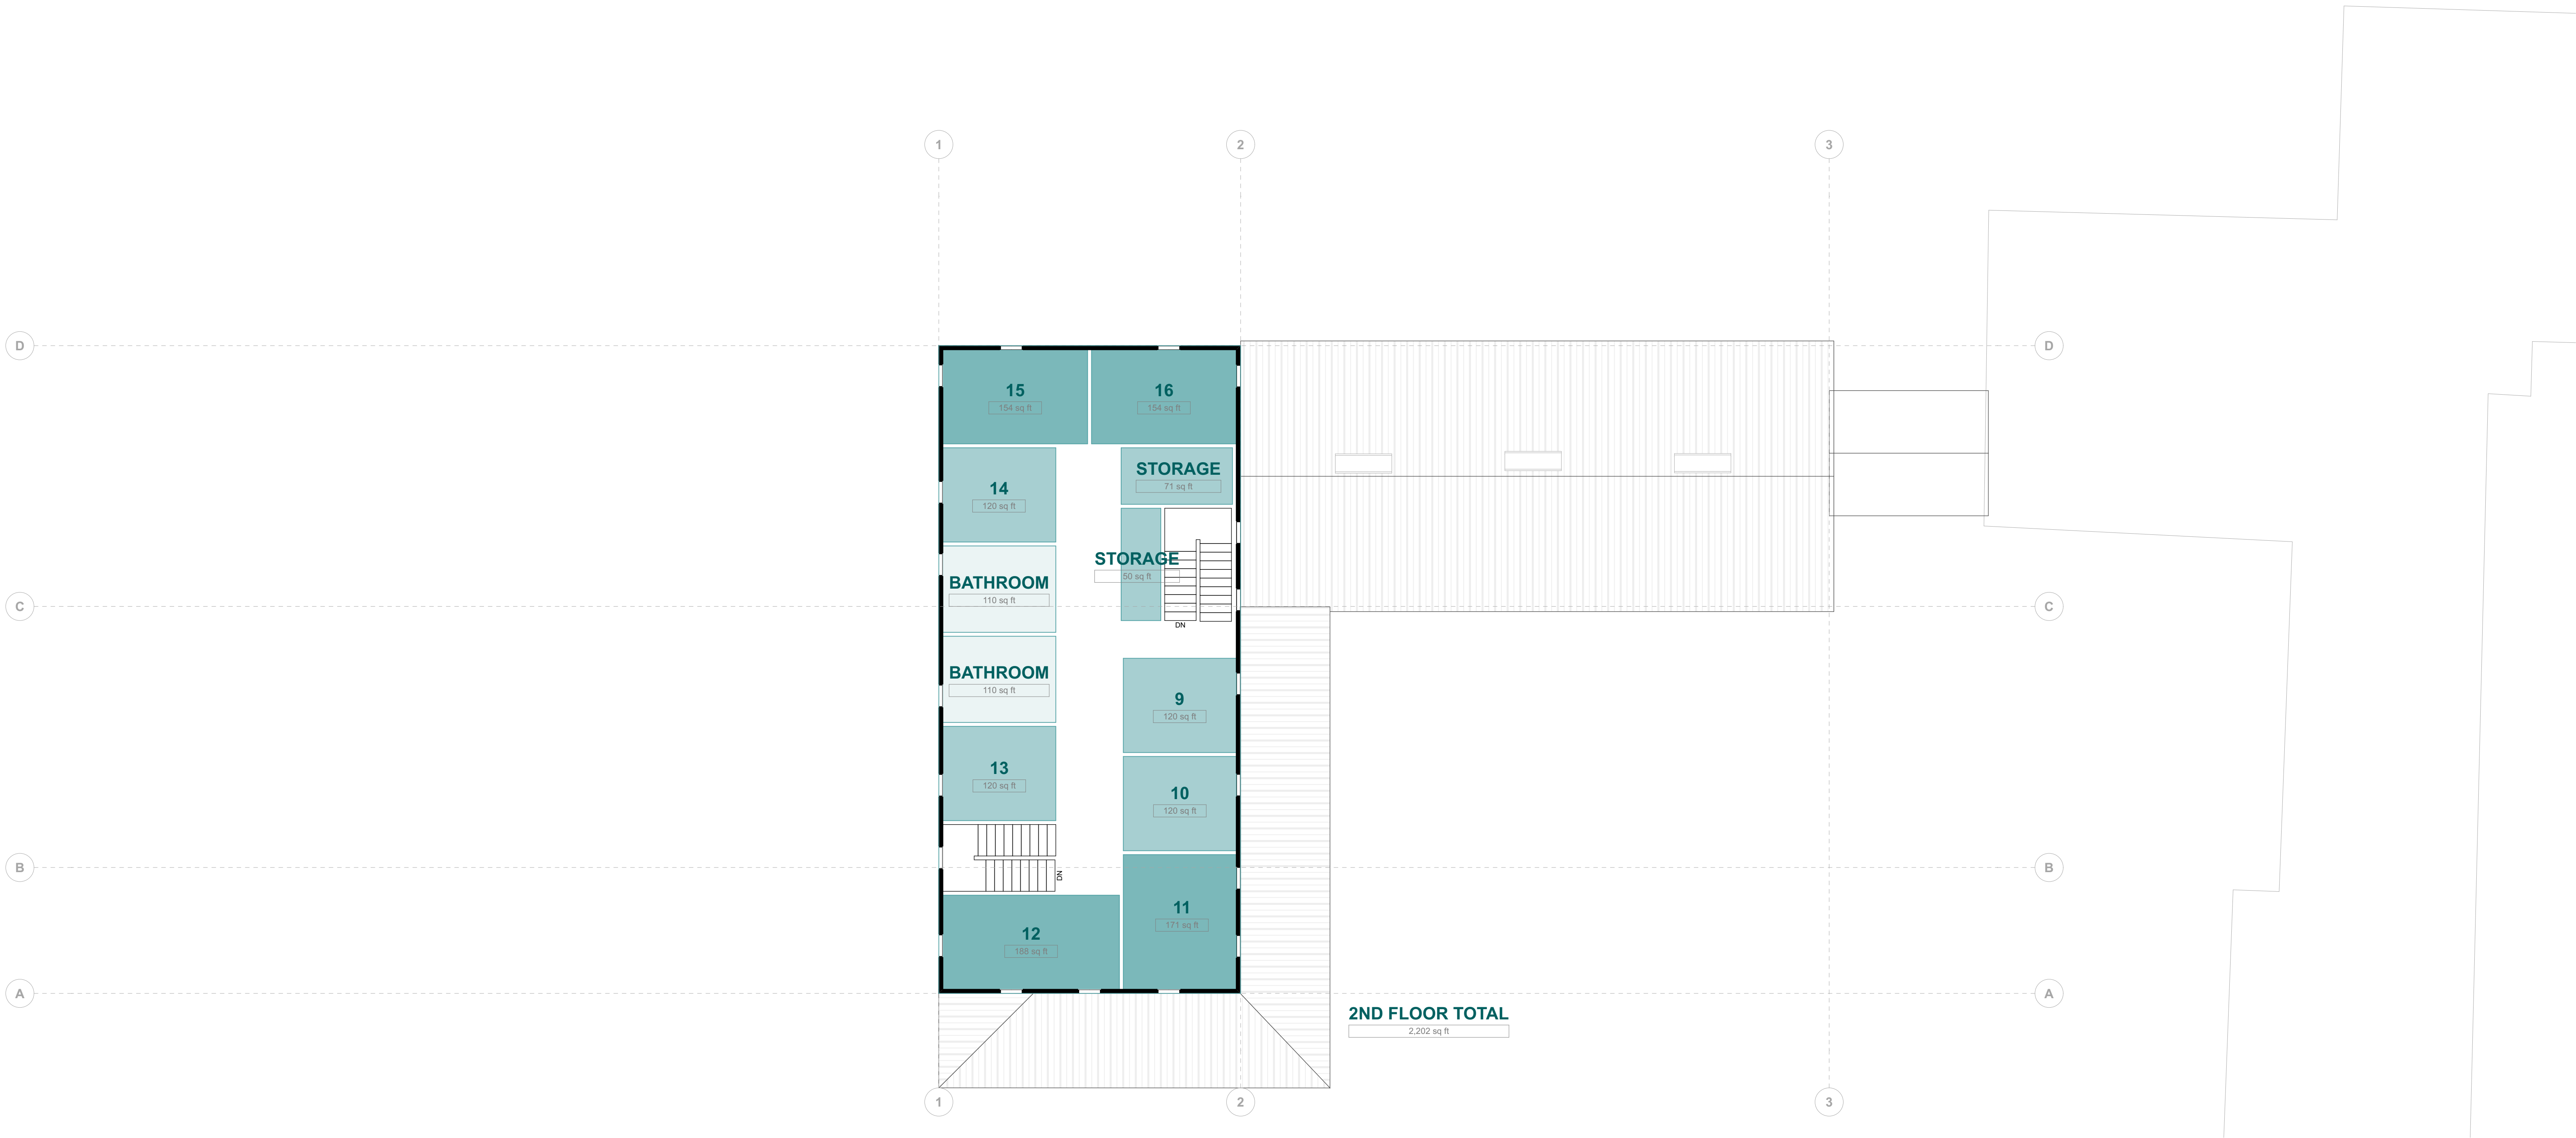

1 2ND FLOOR PLAN
SCALE: 1/8" = 1'-0"









