

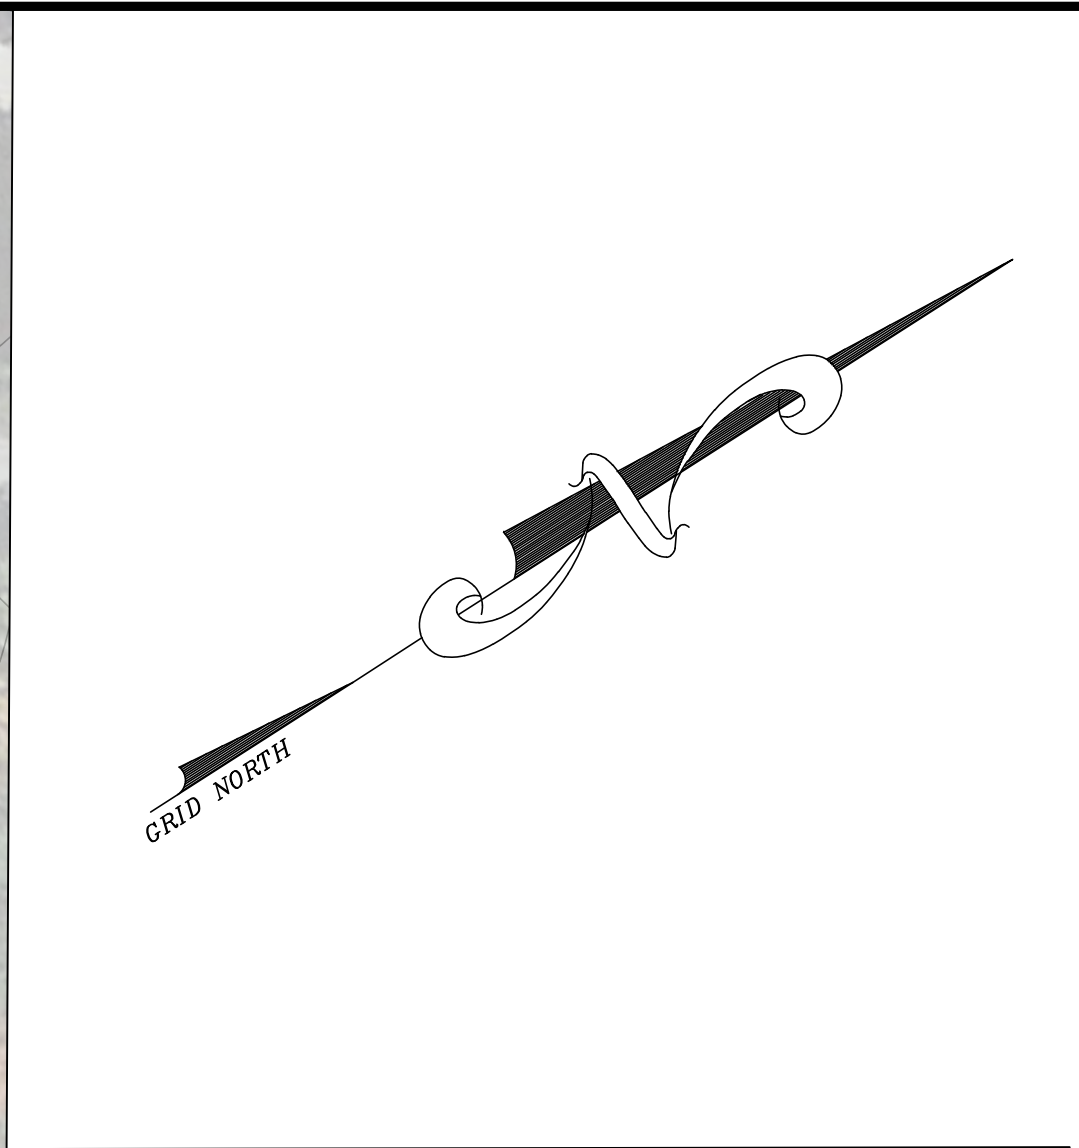


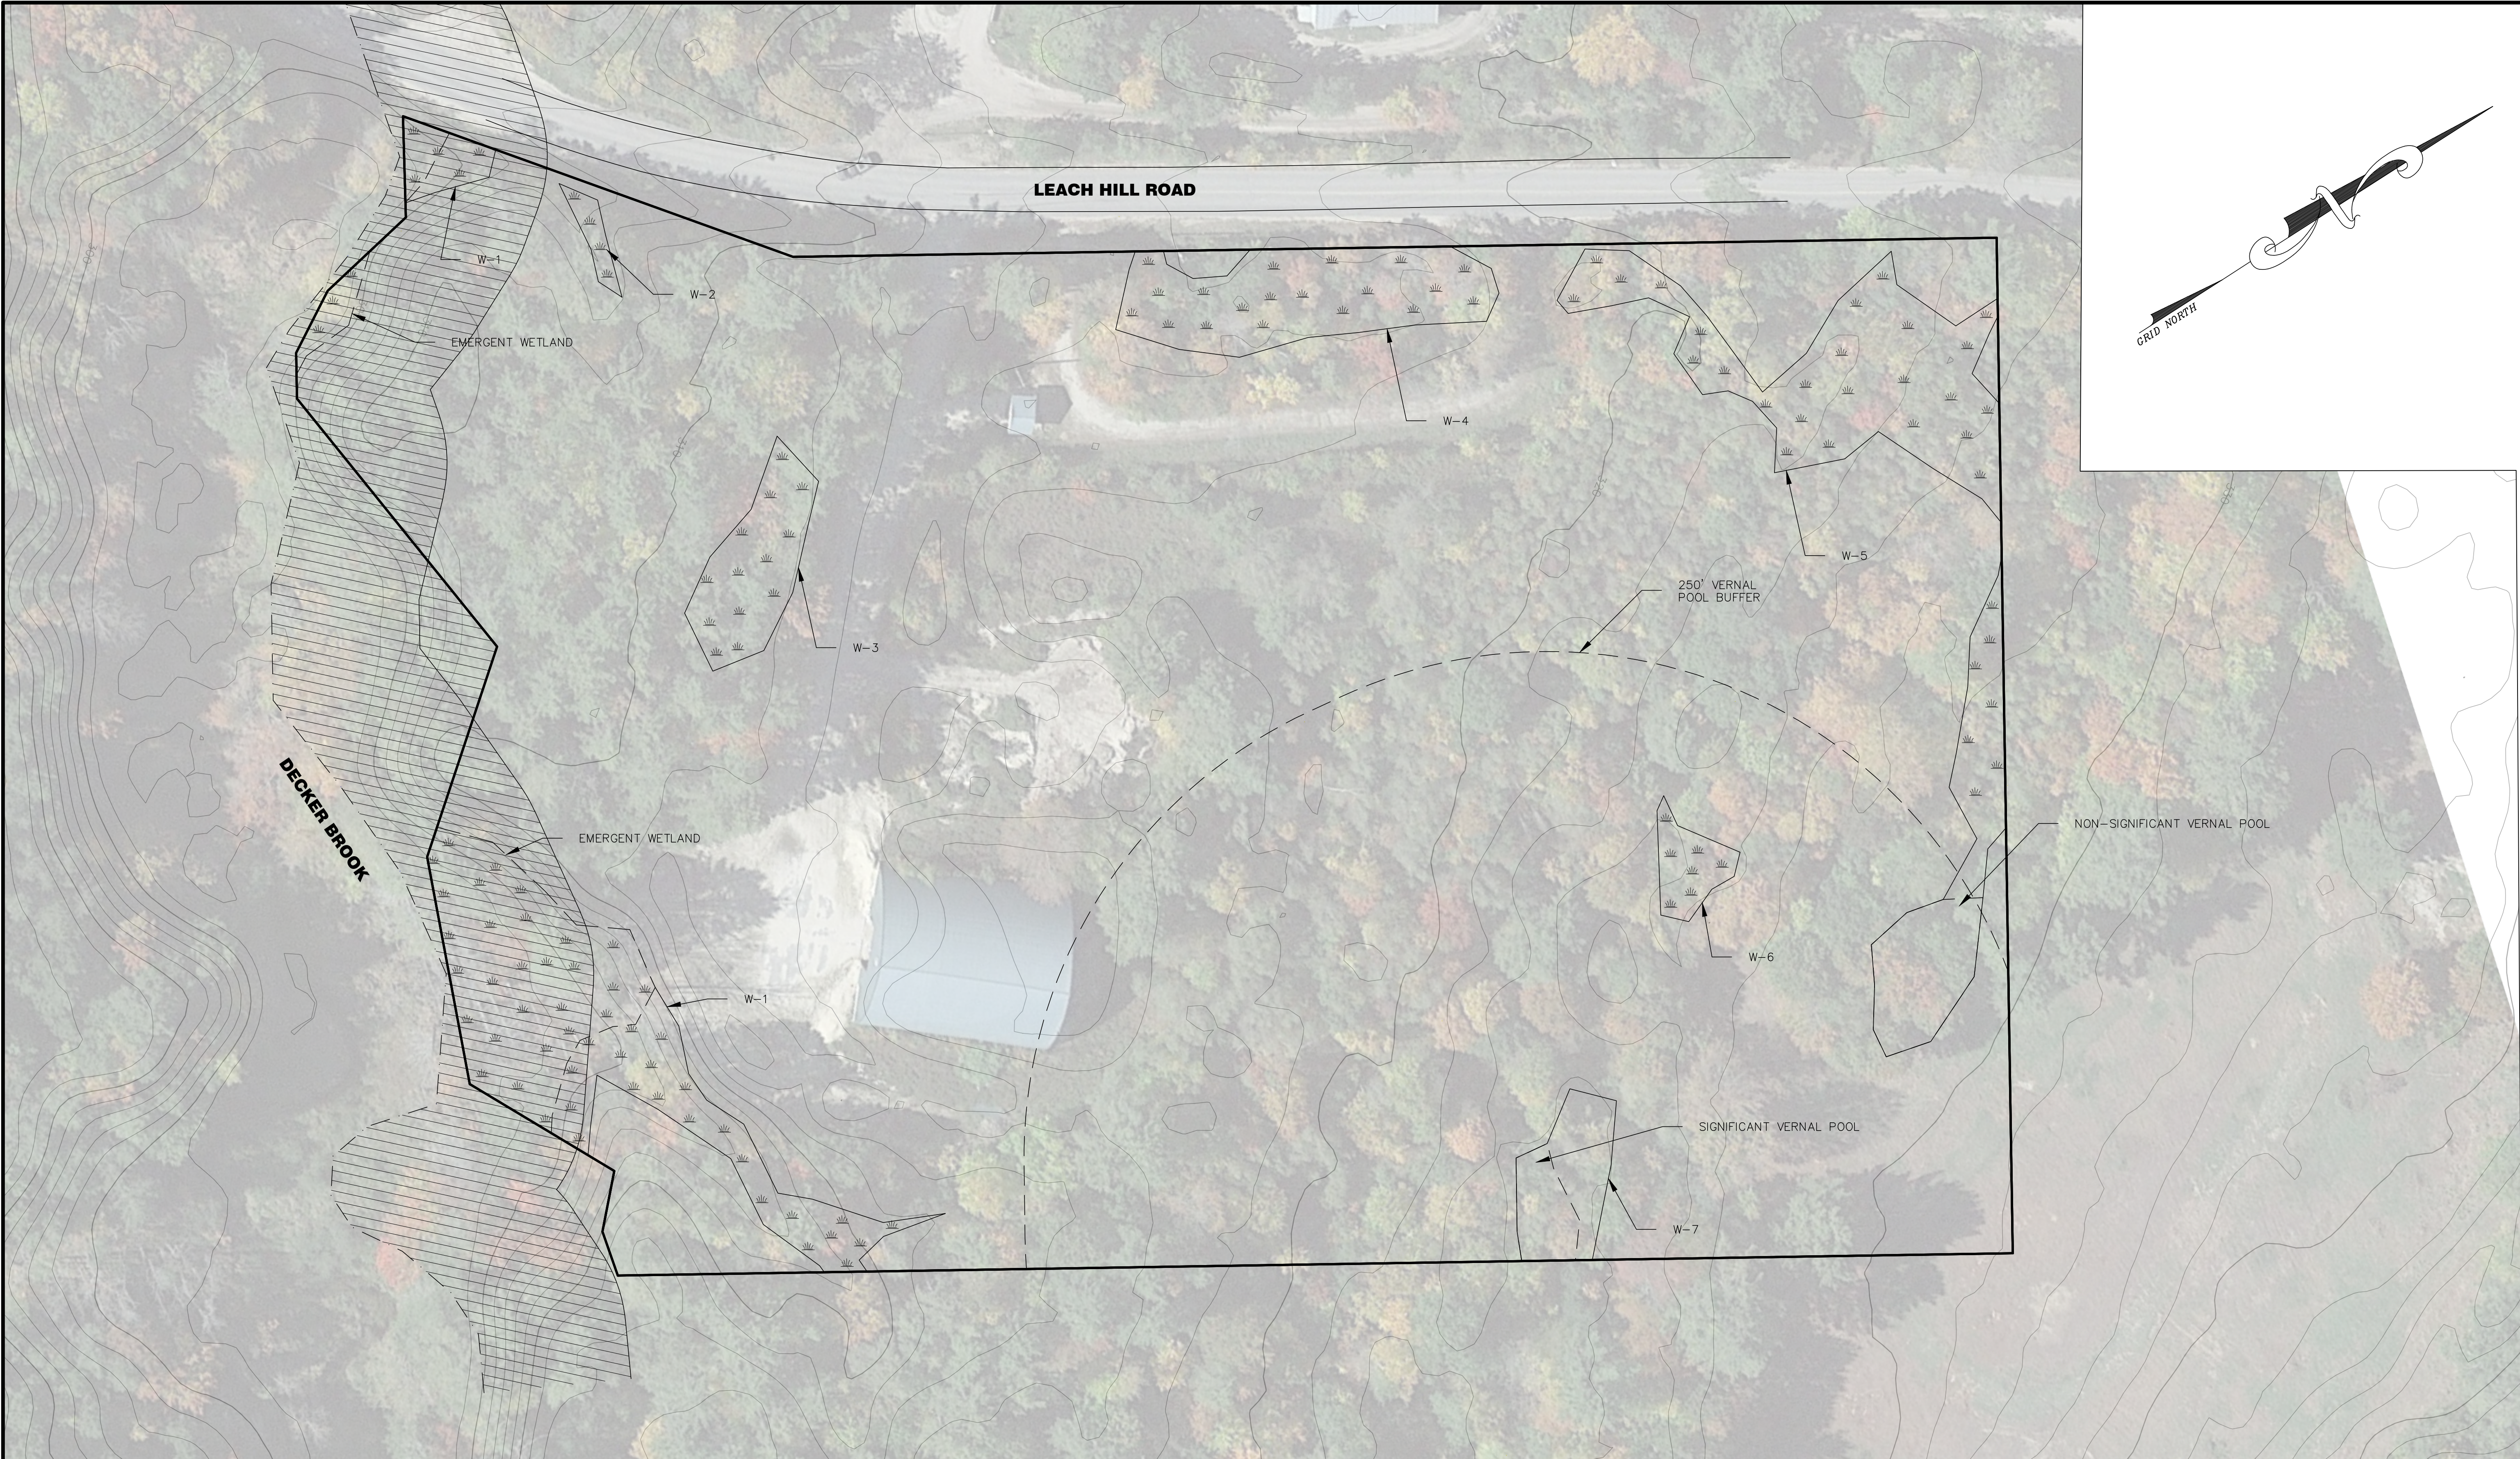

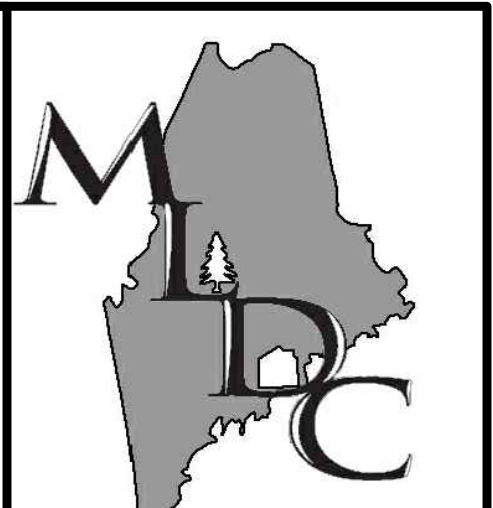

MAIN-LAND
DEVELOPMENT
CONSULTANTS, INC.

69 MAIN ST. LIVERMORE FALLS, MAINE
367 US ROUTE 1 FALMOUTH, MAINE
PH: (207) 897-6752 FAX: (207) 897-5404
WWW.MAIN-LANDDC.COM

PROJECT

**TOWN OF CASCO
PUBLIC WORKS**

448 LEACH HILL ROAD
CASCO, MAINE

OWNER OF RECORD

TOWN OF CASCO


P.O. BOX 60
CASCO, MAINE

MADE FOR

TOWN OF CASCO

P.O. BOX
CASCO, MAINE

DRAWING SCALE:

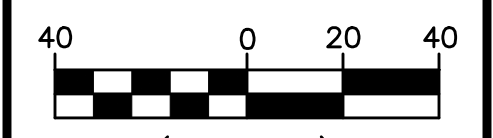

(IN FEET)
1 INCH = 40 FT

SUBMISSION NOTES:
SUBMISSION 1: 2024-04-25 HRD
THIS REVISION IS FOR REVIEW

PROJ. MGR: E.J.H.
DRAWN BY: HRD
CHECKED BY: E.J.H.
SUBMISSION NO. N/A
SUBMISSION DATE: 2024-04-25
SUBMITTED FOR: REVIEW

NOT FOR CONSTRUCTION

**NATURAL
RESOURCE
MAPPING**

SEAL:

DRAFT

DRAWING NO.
E1.1

MLDC NO. 24-042 1 OF 1

LEGEND

- MAJOR CONTOUR LINE
- MINOR CONTOUR LINE
- BOUNDARY LINE (SURVEYED)
- STREAM (EDGE)
- 75' STREAM BUFFER
- TYPICAL WETLAND BOUNDARY
- 250' SIGNIFICANT VP BUFFER

NOTES

- ALL ENVIRONMENTAL FEATURES WERE LOCATED WITH THE USE OF A SUB-METER EOS ARROW 100.
- PROPERTY LINES SHOWN ARE BASED ON A SURVEY COMPLETED BY MAIN-LAND IN APRIL OF 2024. THIS IS NOT A BOUNDARY SURVEY.
- CONTOURS SHOWN ARE DOWNLOADED FROM THE NOAA DATABASE [HTTPS://COAST.NOAA.GOV/DATAVIEWER](https://coast.noaa.gov/dataviewer).
- AERIAL IMAGE SHOWN IS DOWNLOADED FROM GOOGLE EARTH.
- SEE THE ASSOCIATED REPORT.