

CERTIFIED SURVEY MAP NO. _____

BEING ALL OF LOTS 1 & 2, AND PART OF LOT 4 OF CERTIFIED SURVEY MAP NO. 8112 AS RECORDED IN DOCUMENT NO. 1918904, LOCATED IN THE SOUTHWEST 1/4 OF THE SOUTHEAST 1/4 OF SECTION 15, TOWNSHIP 20 NORTH, RANGE 16 EAST, TOWN OF CLAYTON, WINNEBAGO COUNTY, WISCONSIN


OWNER(S) OF RECORD:

JOHN H. KULOGO
 KULOGO FARMLAND, LLC.
 DAVID HUGHES
 PARCEL NO.(S):
 006042002
 006042003
 006042005 (PART)

LEGEND:

- = 1 1/4" X 18" O.D. ROUND IRON PIPE SET, WEIGHING 1.68 LBS. PER LIN. FT.
- ⊙ = 1 1/4" O.D. ROUND IRON PIPE FOUND
- ⊠ = MAG SPIKE FOUND
- ▲ = RAILROAD SPIKE SET
- ⊠ = CUT CROSS IN CONCRETE FOUND
- = SEPTIC COVER
- ⊙ = WELL
- ⊙ = "A-2" ZONING DISTRICT

"A-2" ZONING DISTRICT **LOT 4**

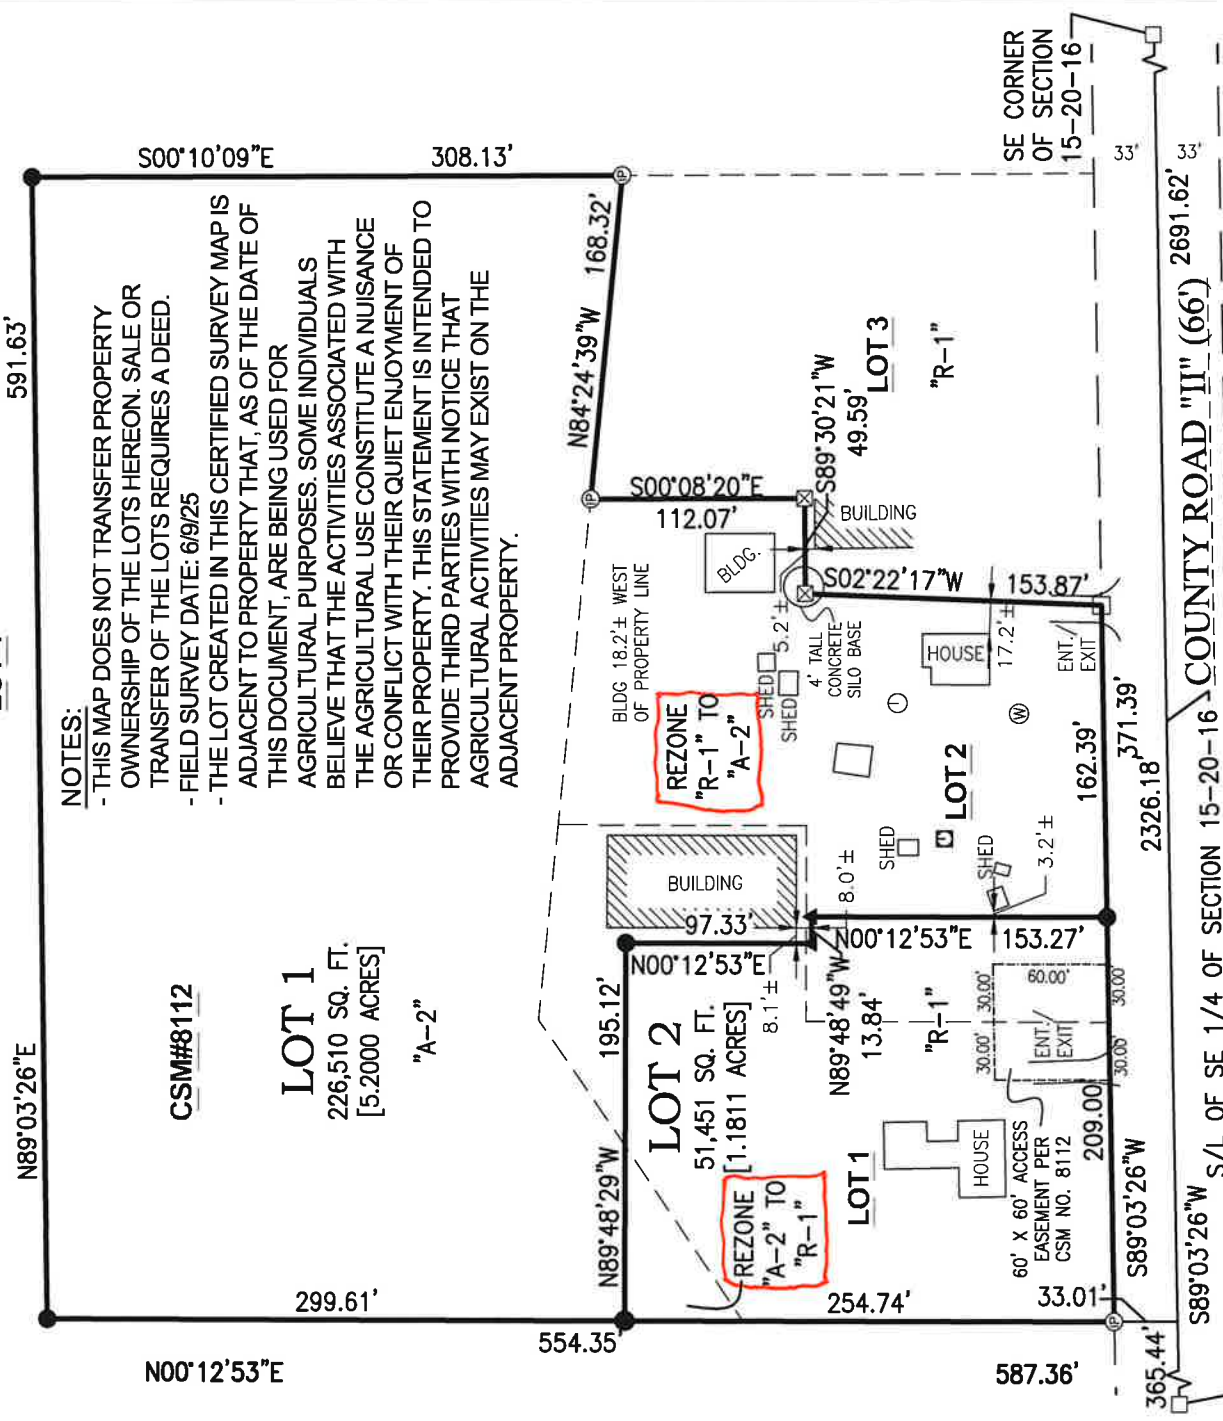

NOTES:

- THIS MAP DOES NOT TRANSFER PROPERTY OWNERSHIP OF THE LOTS HEREON. SALE OR TRANSFER OF THE LOTS REQUIRES A DEED.
 - FIELD SURVEY DATE: 6/9/25
 - THE LOT CREATED IN THIS CERTIFIED SURVEY MAP IS ADJACENT TO PROPERTY THAT, AS OF THE DATE OF THIS DOCUMENT, ARE BEING USED FOR AGRICULTURAL PURPOSES. SOME INDIVIDUALS BELIEVE THAT THE ACTIVITIES ASSOCIATED WITH THE AGRICULTURAL USE CONSTITUTE A NUISANCE OR CONFLICT WITH THEIR QUIET ENJOYMENT OF THEIR PROPERTY. THIS STATEMENT IS INTENDED TO PROVIDE THIRD PARTIES WITH NOTICE THAT AGRICULTURAL ACTIVITIES MAY EXIST ON THE ADJACENT PROPERTY.

CSM#8112

LOT 1

226,510 SQ. FT.
 [5.2000 ACRES]

"A-2"

LOT 2
 51,451 SQ. FT.
 [1.1811 ACRES]

REZONE
 "A-2" TO
 "R-1"

LOT 1

"R-1"

LOT 2


"R-1"

LOT 3

"R-1"

SOUTH 1/4
 CORNER OF
 SECTION
 15-20-16

COUNTY ROAD "II" (66)

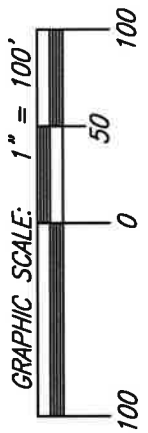

NORTH IS REFERENCED TO THE SOUTH LINE OF THE SOUTHEAST 1/4 OF SECTION 15, TOWNSHIP 20 NORTH, RANGE 16 EAST, TOWN OF CLAYTON, WINNEBAGO COUNTY, WISCONSIN, WHICH BEARS S89°03'26"W PER THE WISCONSIN COUNTY COORDINATE SYSTEM (WINNEBAGO COUNTY)

CHRISTOPHER E. PERREAULT, PLS-2249 DATED
 CAROW LAND SURVEYING & ENVIRONMENTAL
 615 N. LYNDALE DR., APPLETON, WI 54914
 N5841 STATE HIGHWAY 47-55, SHAWANO, WI 54166
 PHONE: (920)731-4168

A2307.5-25-2 DATED: 11/05/2025 DRAFTED BY: fnz/bwm-NJO

SHEET 1 OF 4 SHEETS