


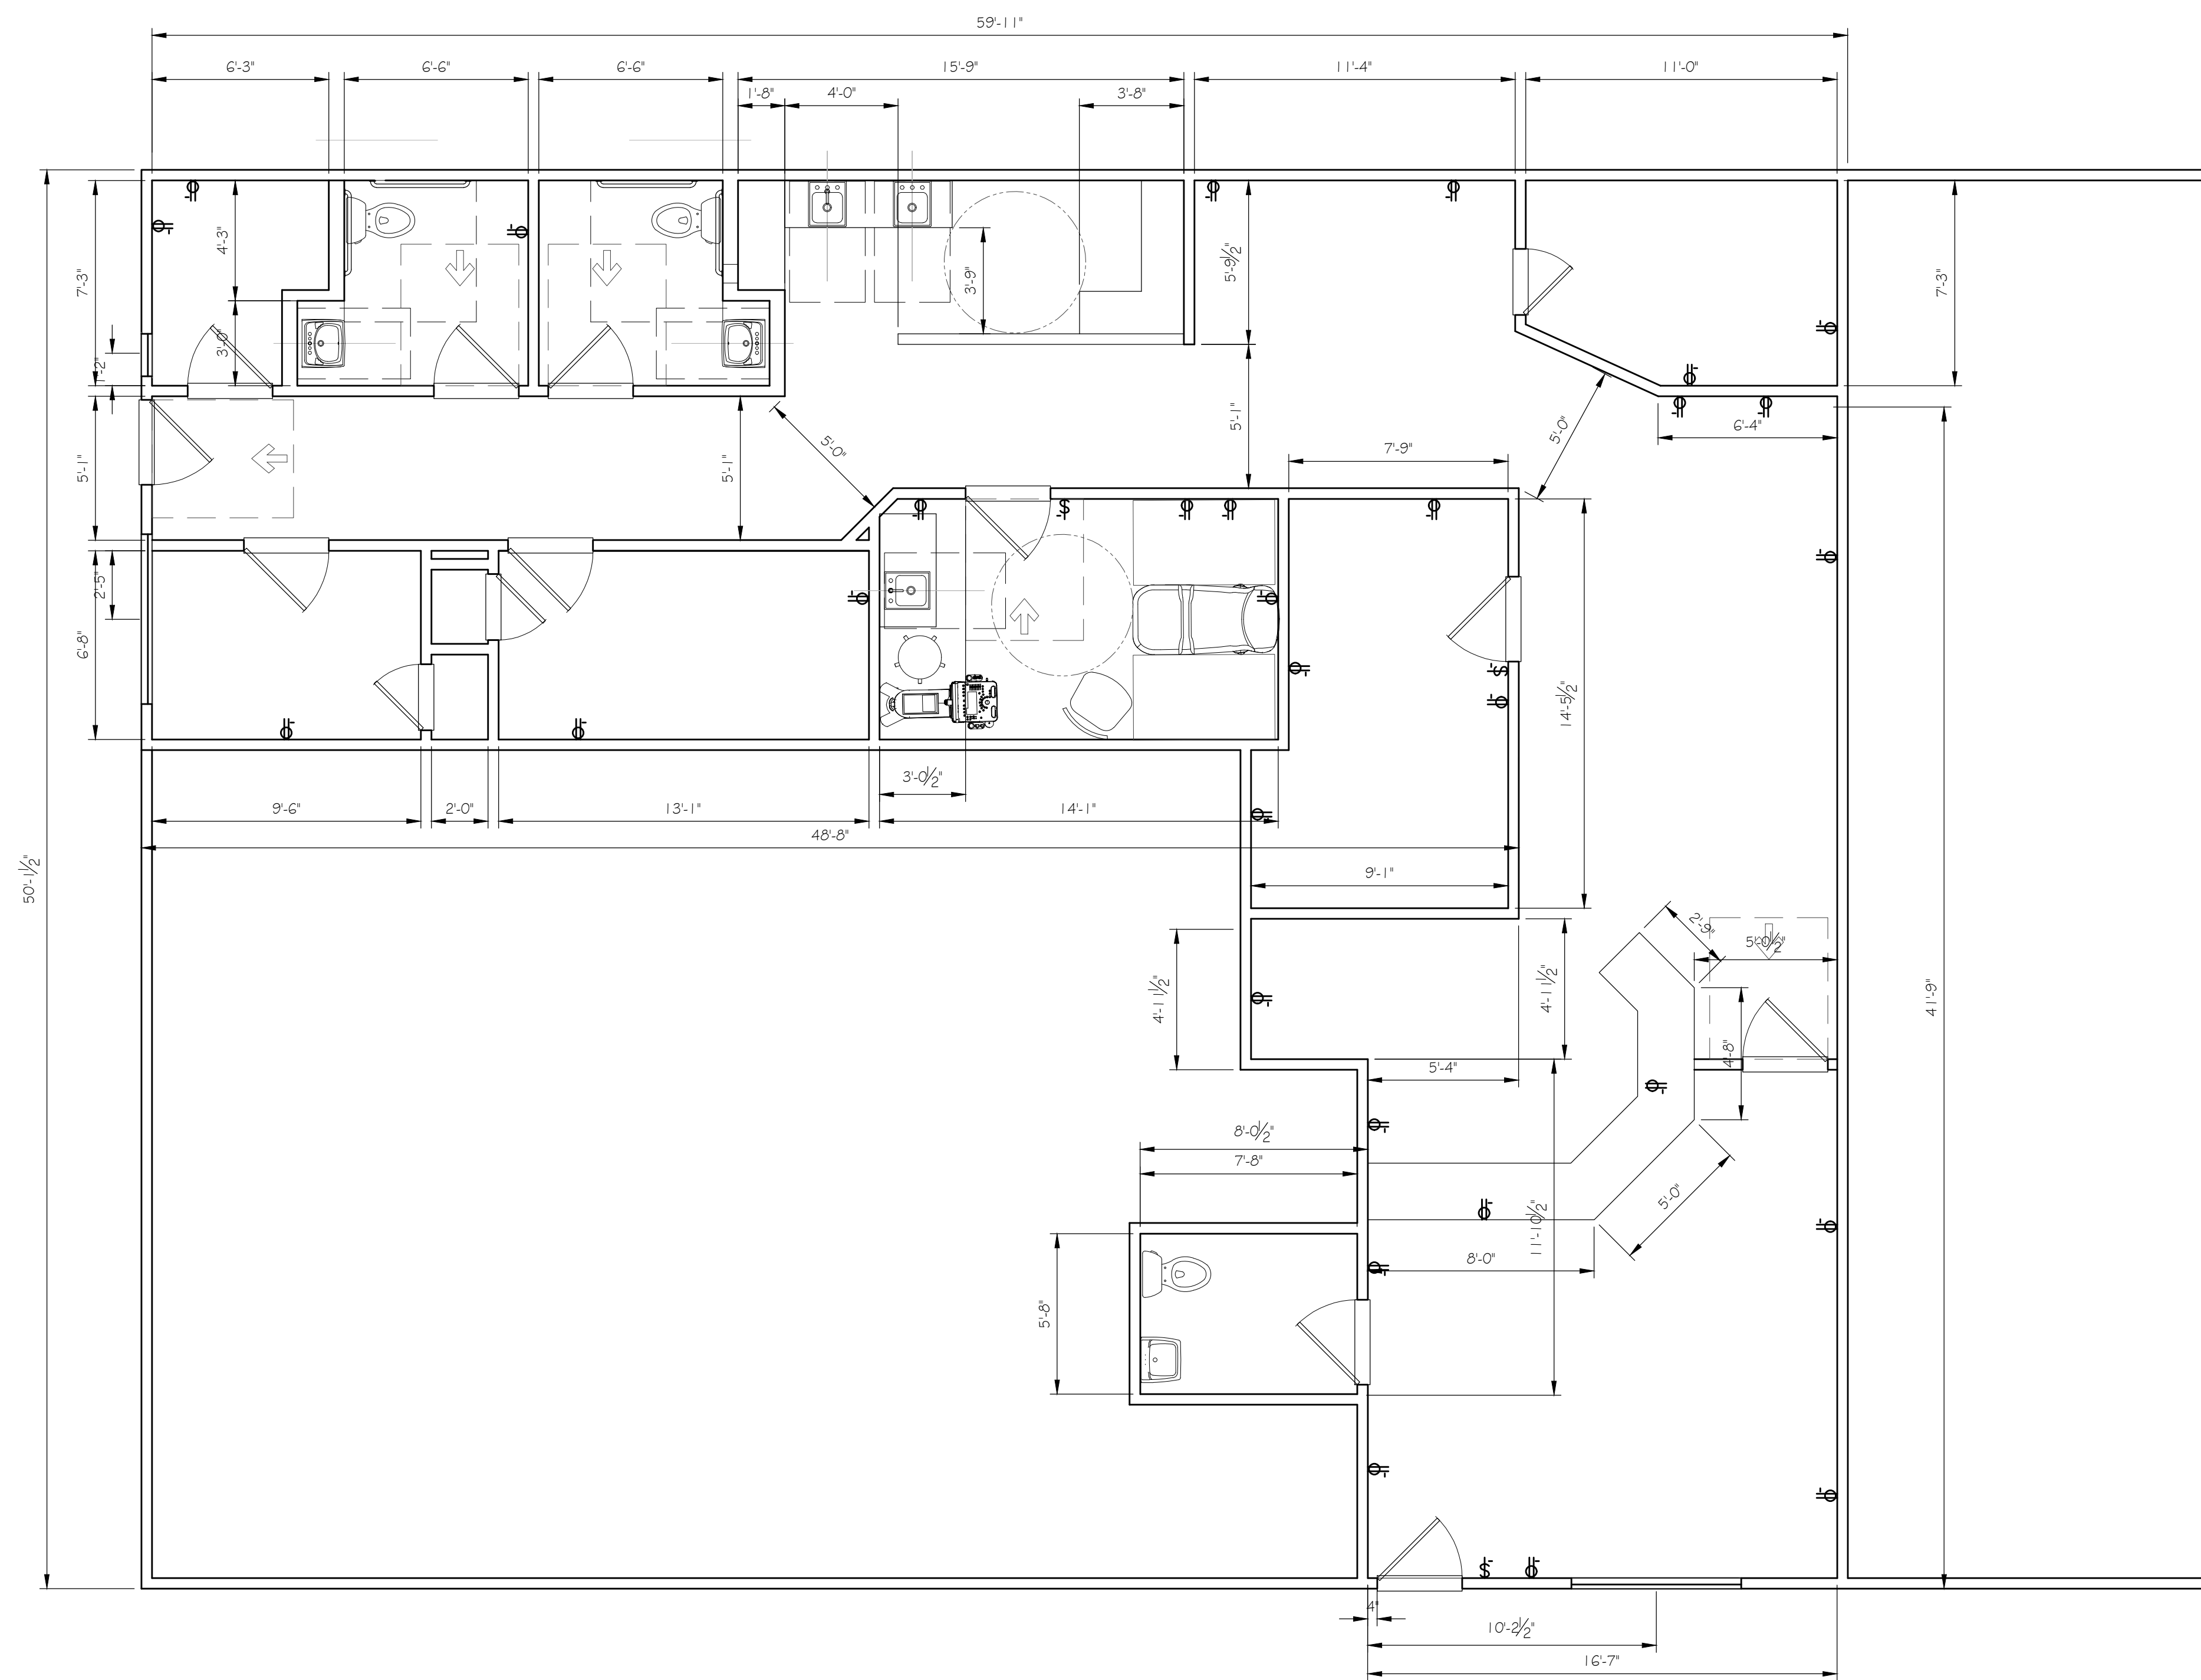

DATE:
SCALE:
REVISIONS:

SHEET TITLE:

PROJECT TITLE:

Philip Skides
General Contractor
Lic. # 1010253

SKIDES & ASSOCIATES, INC.
A Legacy of Quality. Our Family Serving Yours!
PO Box 237 Middleton Ca 9546
phil@skides.com
Phone: (707) 355-2204 Fax: (707) 881-3065

Skides & Associates Inc.
General Contractors & Development
"Our Family Serving Yours"
(707) 355-2204
www.skides.com

Sheet NO.

of