
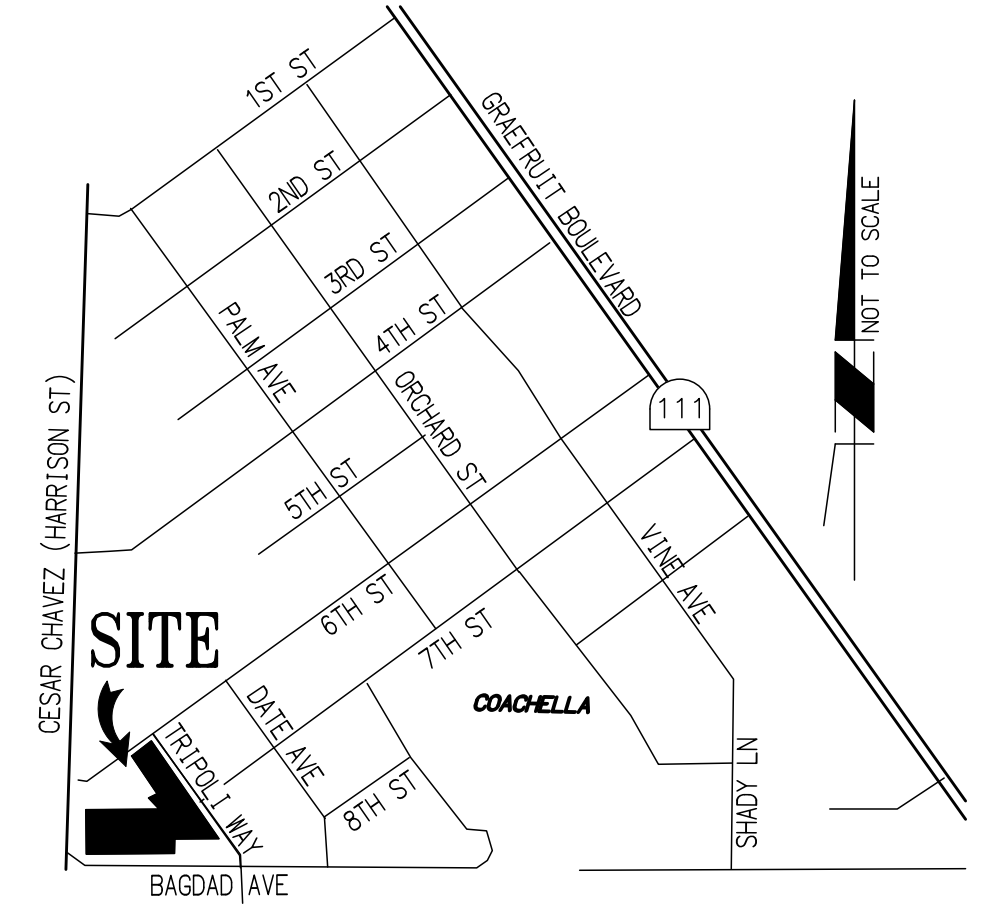


SITE PLAN

PORTIONS OF LOT 11 AS SHOWN BY A MAP OF LANDS OF COACHELLA LAND AND WATER COMPANY ON FILE IN BOOK 4 PAGE 53 OF MAPS, OF THE COUNTY OF RIVERSIDE, STATE OF CALIFORNIA, SECTION 5, TOWNSHIP 6 SOUTH, RANGE 8 EAST, SAN BERNARDINO MERIDIAN.

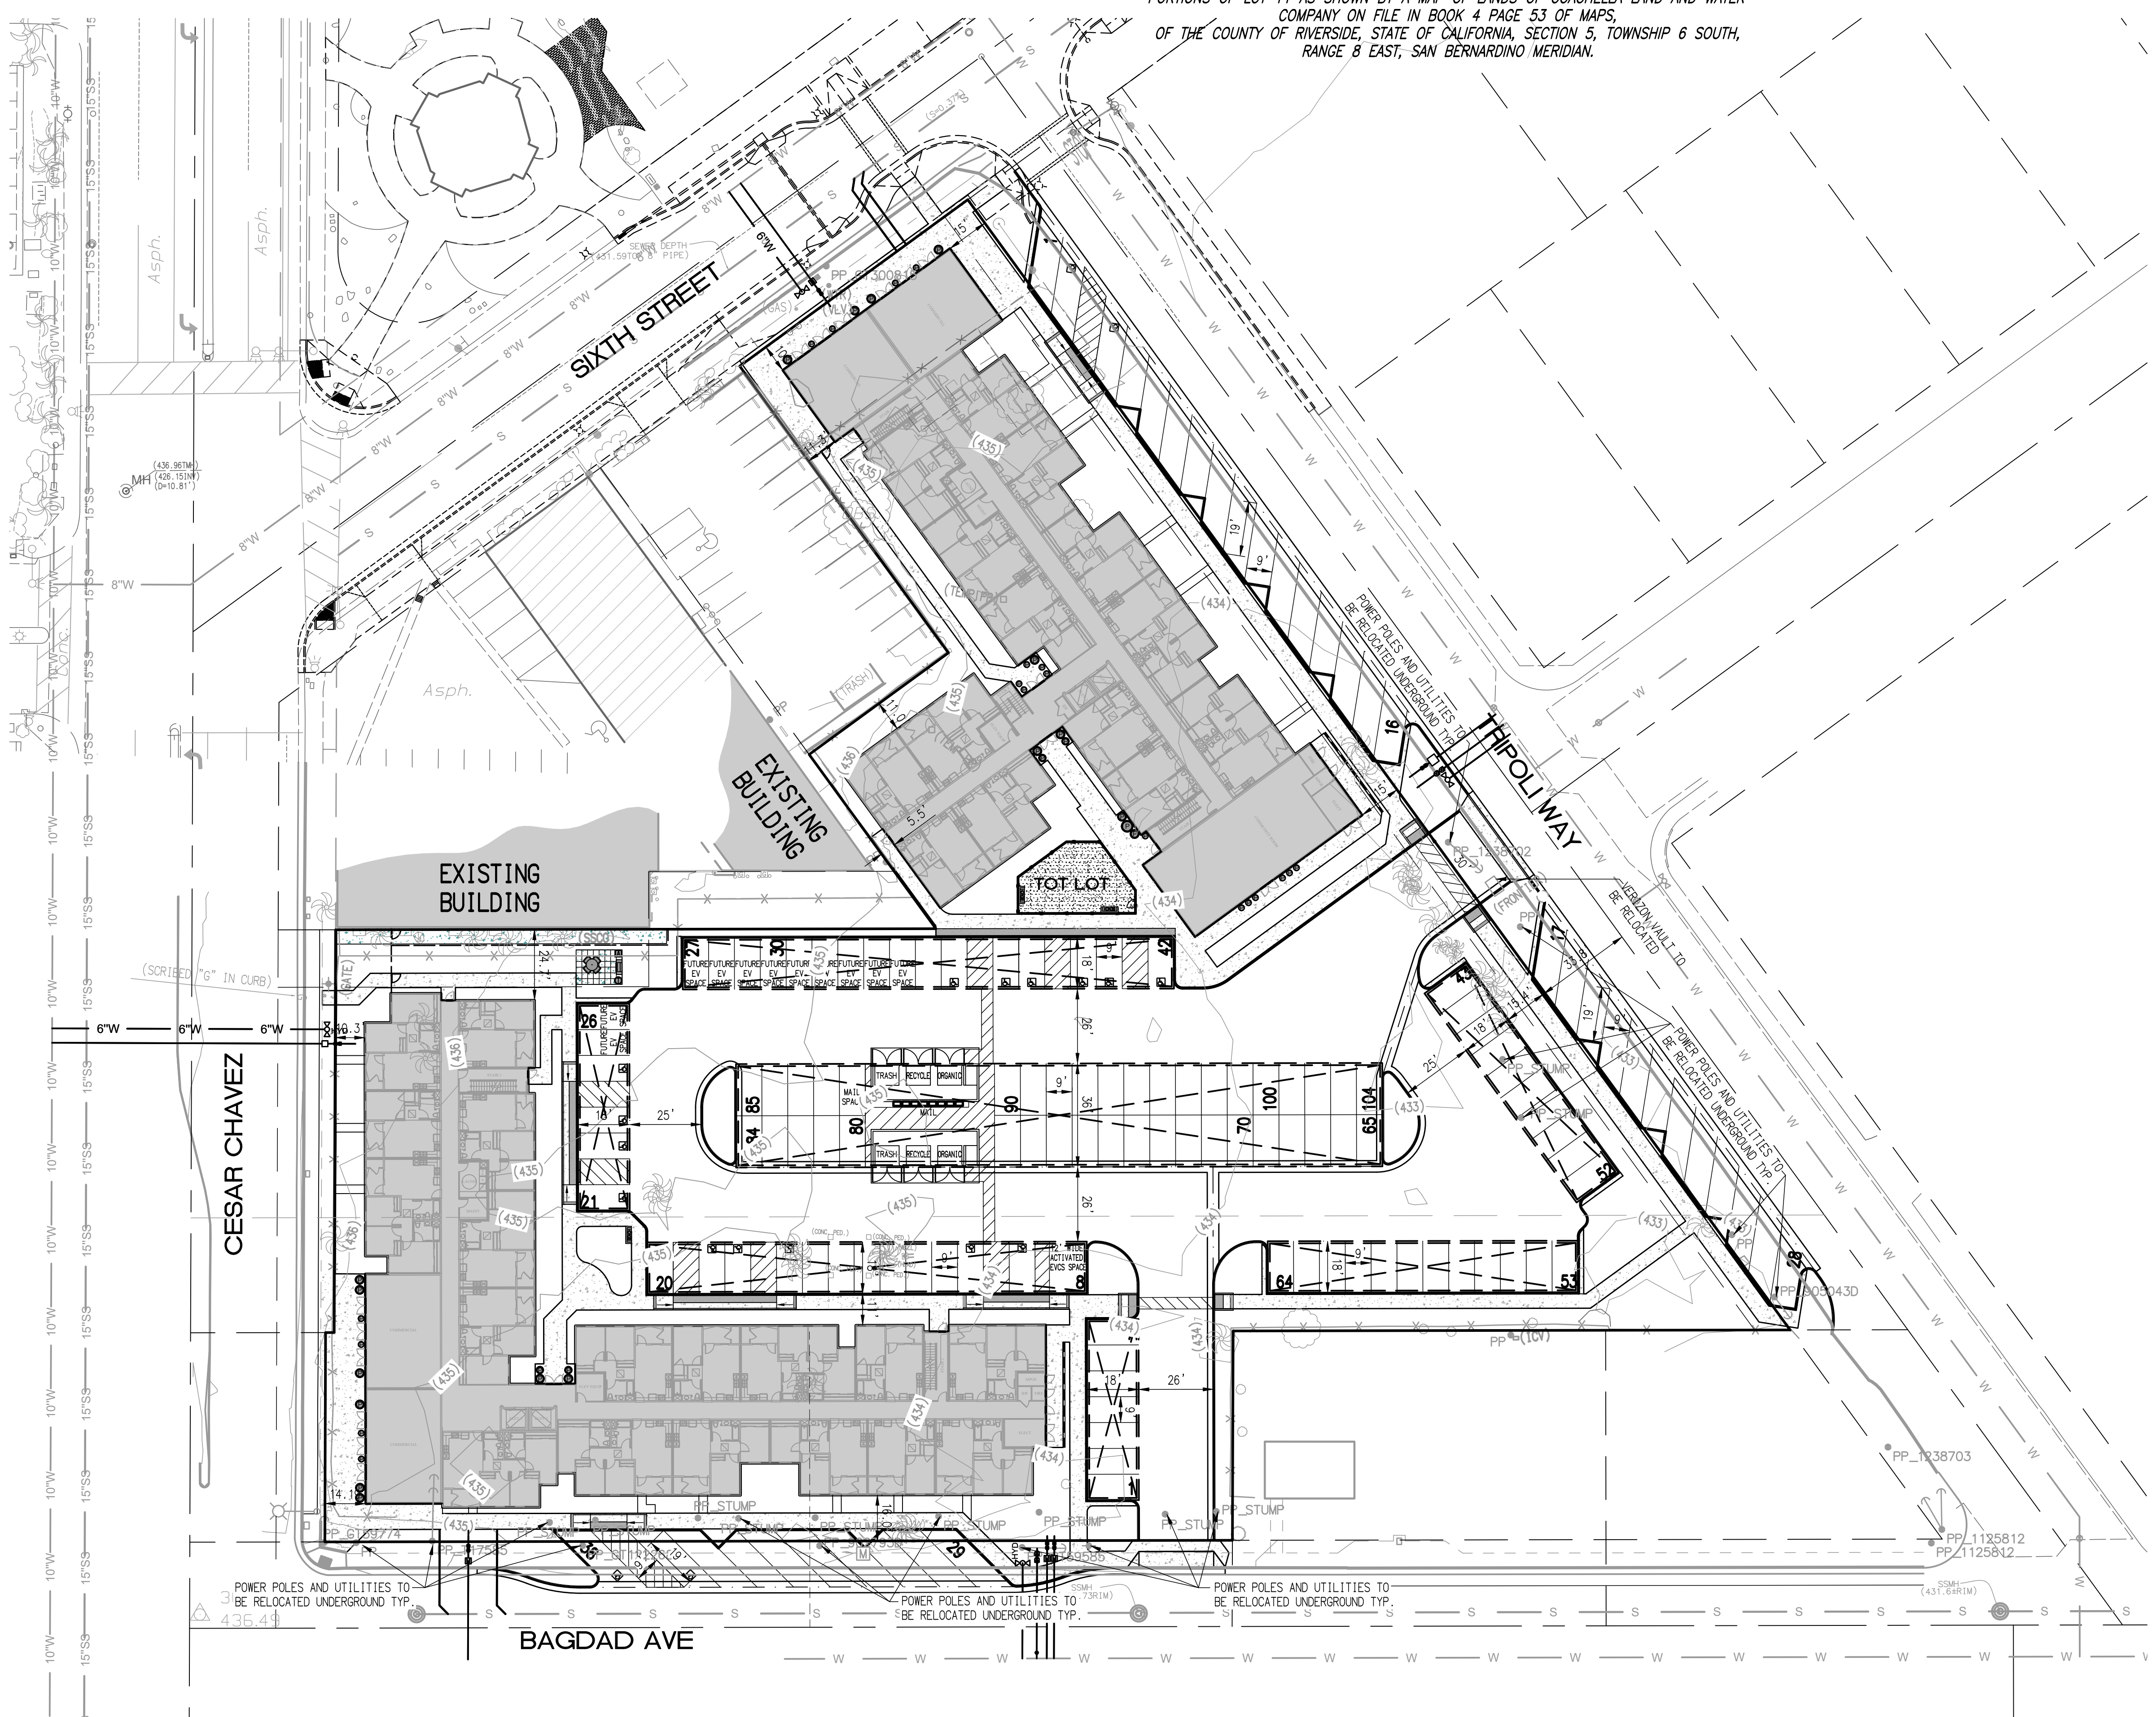

VICINITY MAP
NOT TO SCALE

PROPERTY ADDRESS:
51392 CESAR CHAVEZ ST
COACHELLA, CA 92236

APNS:
778-081-001 & 778-081-003


PARKING COUNT PER AB2345:
MASS TRANSIT IS LOCATED WITHIN 1/2 MILE NORTH ON CESAR CHAVEZ RD FROM THIS PROPERTY. PROJECT IS 100% LOW INCOME AFFORDABLE HOUSING PER AB2345. THE PARKING REQUIREMENT IS 0.5 SPACES PER UNIT.

(108 TOTAL UNITS)

REQUIRED ACCESSIBLE UNITS:	15% OF TOTAL 108 UNITS x 15% = 16 ACCESSIBLE UNITS
REQUIRED ACCESSIBLE PARKING:	1 SPACE PER ACCESSIBLE UNIT 16 ACCESSIBLE SPACES REQUIRED 16 ACCESSIBLE SPACES PROVIDED

TOTAL PARKING REQUIRED =	54 PARKING SPACES
TOTAL PARKING PROVIDED =	104 ON-SITE PARKING SPACES
NORMAL PARKING PROVIDED =	87 NORMAL ON-SITE PARKING SPACES
ADA PARKING PROVIDED =	16 ON-SITE ADA PARKING SPACES
MAIL PARKING PROVIDED =	1 ON-SITE MAIL PARKING SPACE
TOTAL OFF-SITE PARKING PROVIDED =	38 OFF-SITE PARKING SPACES
NORMAL OFF-SITE PARKING PROVIDED =	34 NORMAL OFF-SITE PARKING SPACES
ADA OFF-SITE PARKING PROVIDED =	4 ADA OFF-SITE PARKING SPACES

BUILDING DATA:
(27) 1 BR/1 BA 542 SF
(51) 2 BR/1 BA 702 SF
(30) 3 BR/2 BA 932 SF
(108 TOTAL UNITS)

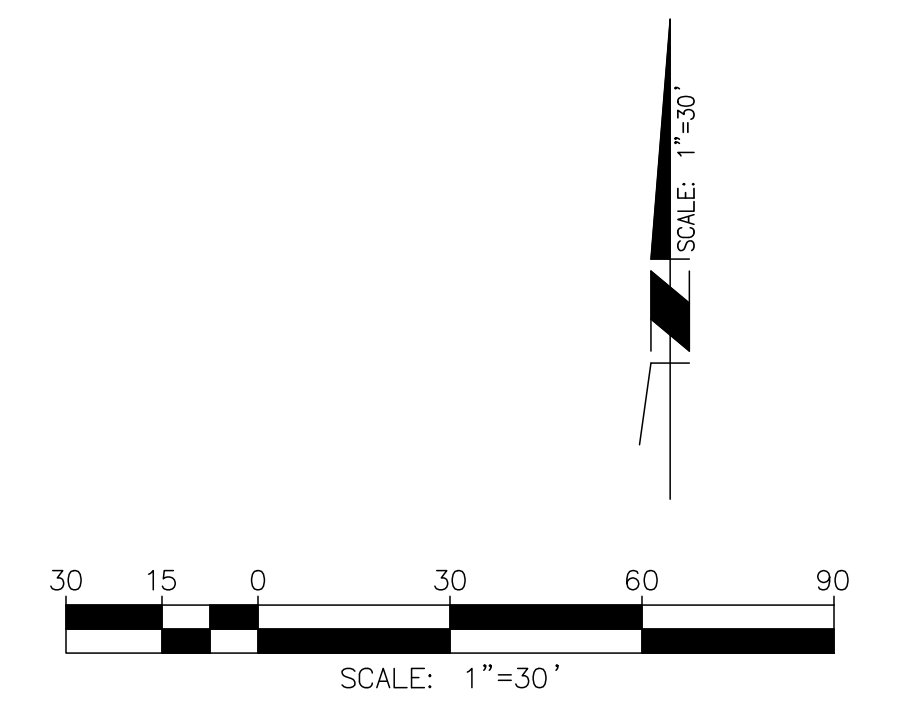




SIXTH STREET



CESAR CHAVEZ

TRIPOLI
CHELSEA INVESTMENT CORPORATION

SCALE: 1/8" = 1'-0"

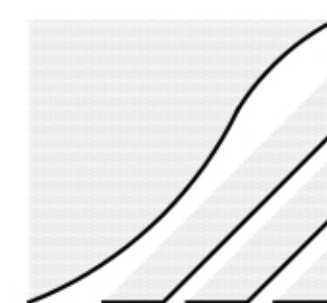

THE MCKINLEY ASSOC., INC.
ARCHITECTURE & PLANNING
OCTOBER 17, 2022



BUILDING A


BUILDING DATA

12 1BR/1BA 542 SQ. FT
24 2BR/1BA 702 SQ. FT
14 3BR/2BA 932 SQ. FT

50 TOTAL UNITS

**TRIPOLI - BUILDING A
FIRST FLOOR BUILDING PLAN
CHELSEA INVESTMENT CORPORATION**

SCALE: 1/8" = 1'-0"

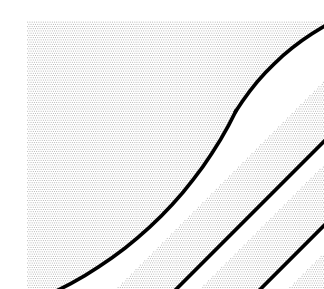


THE MCKINLEY ASSOC., INC.
ARCHITECTURE & PLANNING
OCTOBER 11, 2022



TRIPOLI - BUILDING A
SECOND FLOOR BUILDING PLAN
CHELSEA INVESTMENT CORPORATION

SCALE: 1/8" = 1'-0"

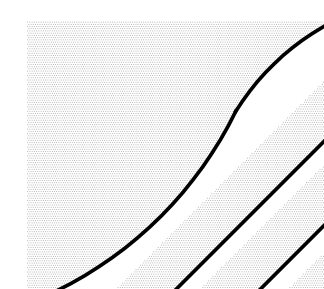


OCTOBER 11, 2022



TRIPOLI - BUILDING A
THIRD FLOOR BUILDING PLAN
CHELSEA INVESTMENT CORPORATION


SCALE: 1/8" = 1'-0"

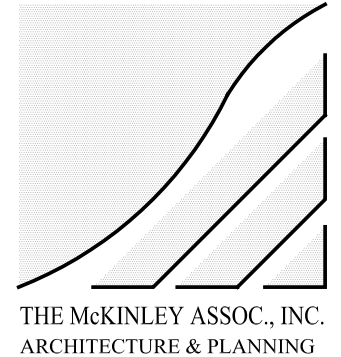

OCTOBER 11, 2022




BUILDING A - NORTH ELEVATION

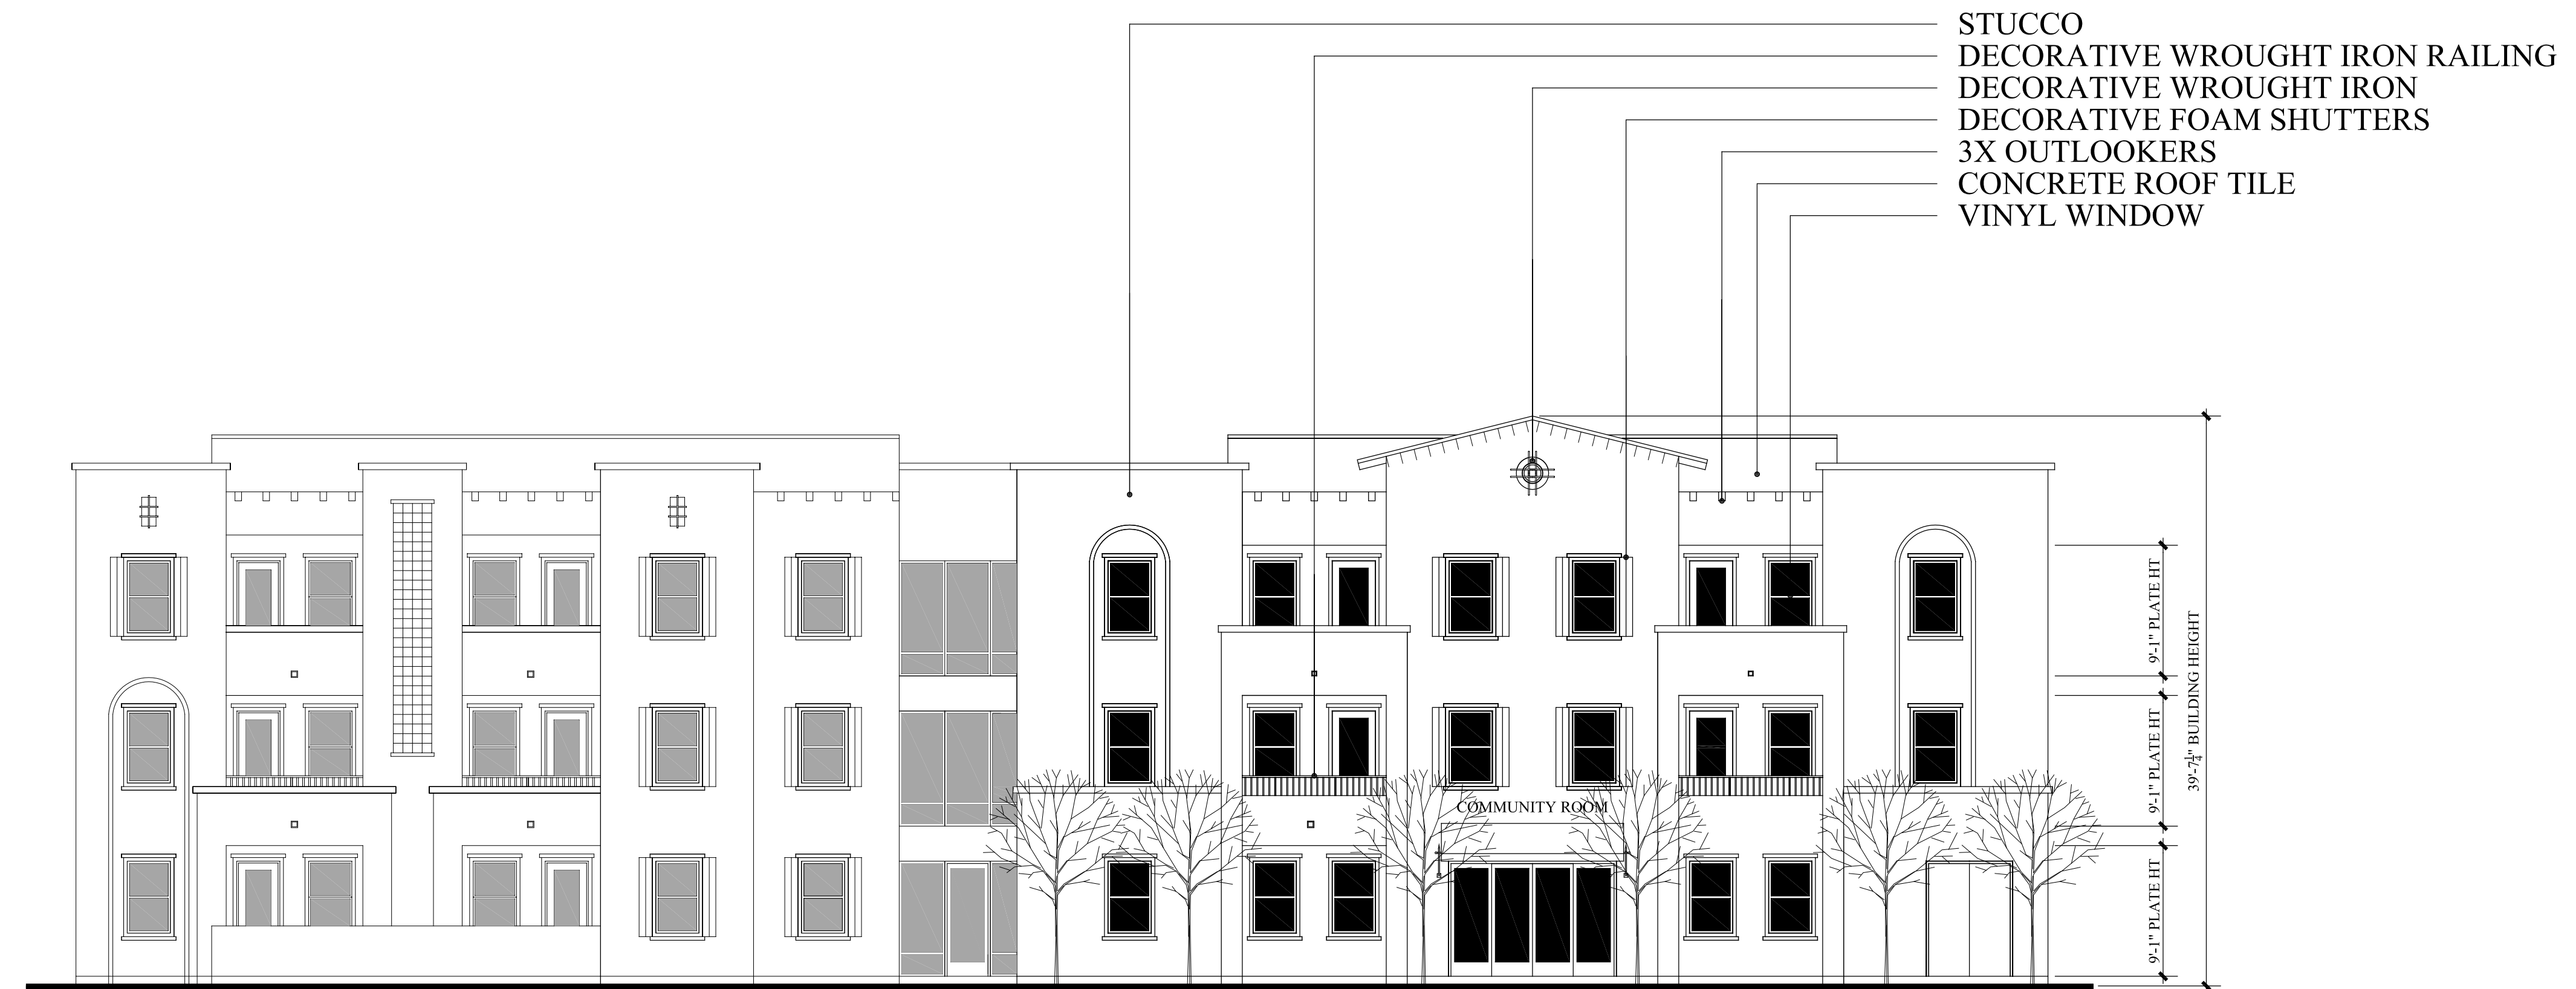

BUILDING A - SOUTH ELEVATION

TRIPOLI - BUILDING A
BUILDING ELEVATIONS
CHELSEA INVESTMENT CORPORATION

SCALE: 1/8" = 1'-0"

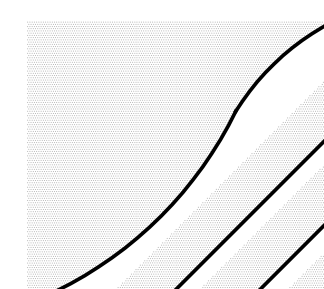

THE MCKINLEY ASSOC., INC.
ARCHITECTURE & PLANNING
OCTOBER 11, 2022



BUILDING A - EAST ELEVATION



BUILDING A - WEST ELEVATION

TRIPOLI - BUILDING A
BUILDING ELEVATIONS
CHELSEA INVESTMENT CORPORATION

SCALE: 1/8" = 1'-0"



OCTOBER 11, 2022



BUILDING B


BUILDING DATA

15 1BR/1BA 542 SQ. FT
27 2BR/1BA 702 SQ. FT
16 3BR/2BA 932 SQ. FT

58 TOTAL UNITS

**TRIPOLI - BUILDING B
FIRST FLOOR BUILDING PLAN
CHELSEA INVESTMENT CORPORATION**

SCALE: 1/8" = 1'-0"

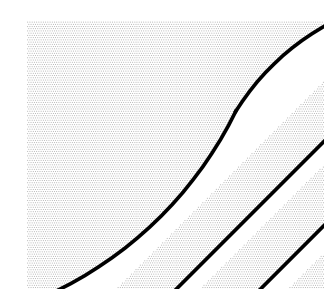


THE MCKINLEY ASSOC., INC.
ARCHITECTURE & PLANNING
OCTOBER 11, 2022



TRIPOLI - BUILDING B
SECOND FLOOR BUILDING PLAN
CHELSEA INVESTMENT CORPORATION

SCALE: 1/8" = 1'-0"

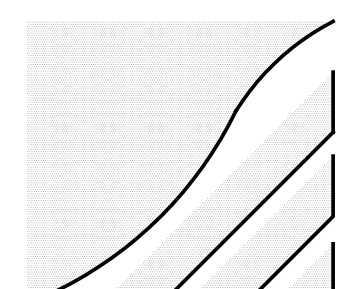


THE MCKINLEY ASSOC., INC.
ARCHITECTURE & PLANNING
OCTOBER 11, 2022



TRIPOLI - BUILDING B
THIRD FLOOR BUILDING PLAN
CHELSEA INVESTMENT CORPORATION

SCALE: 1/8" = 1'-0"

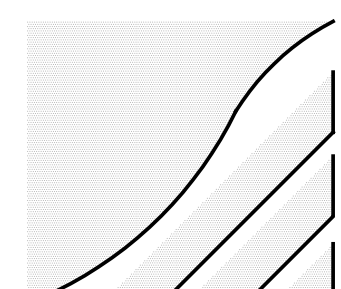

THE MCKINLEY ASSOC., INC.
ARCHITECTURE & PLANNING
OCTOBER 11, 2022




BUILDING B - NORTH ELEVATION



BUILDING B - SOUTH ELEVATION

TRIPOLI - BUILDING B
BUILDING ELEVATIONS
CHELSEA INVESTMENT CORPORATION

SCALE: 1/8" = 1'-0"

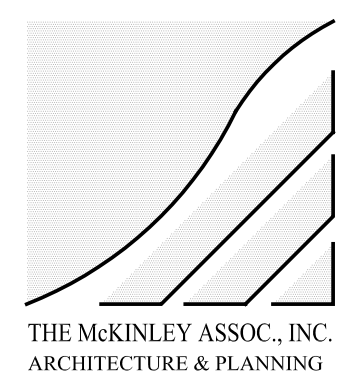

OCTOBER 11, 2022




BUILDING B - WEST ELEVATION




BUILDING B - EAST ELEVATION

TRIPOLI - BUILDING B
BUILDING ELEVATIONS
CHELSEA INVESTMENT CORPORATION

SCALE: 1/8" = 1'-0"

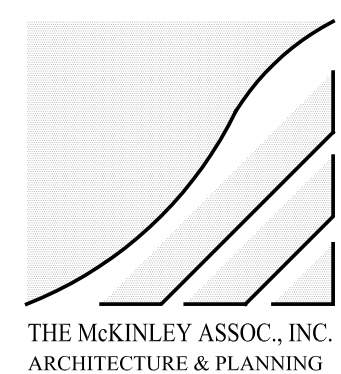


OCTOBER 11, 2022

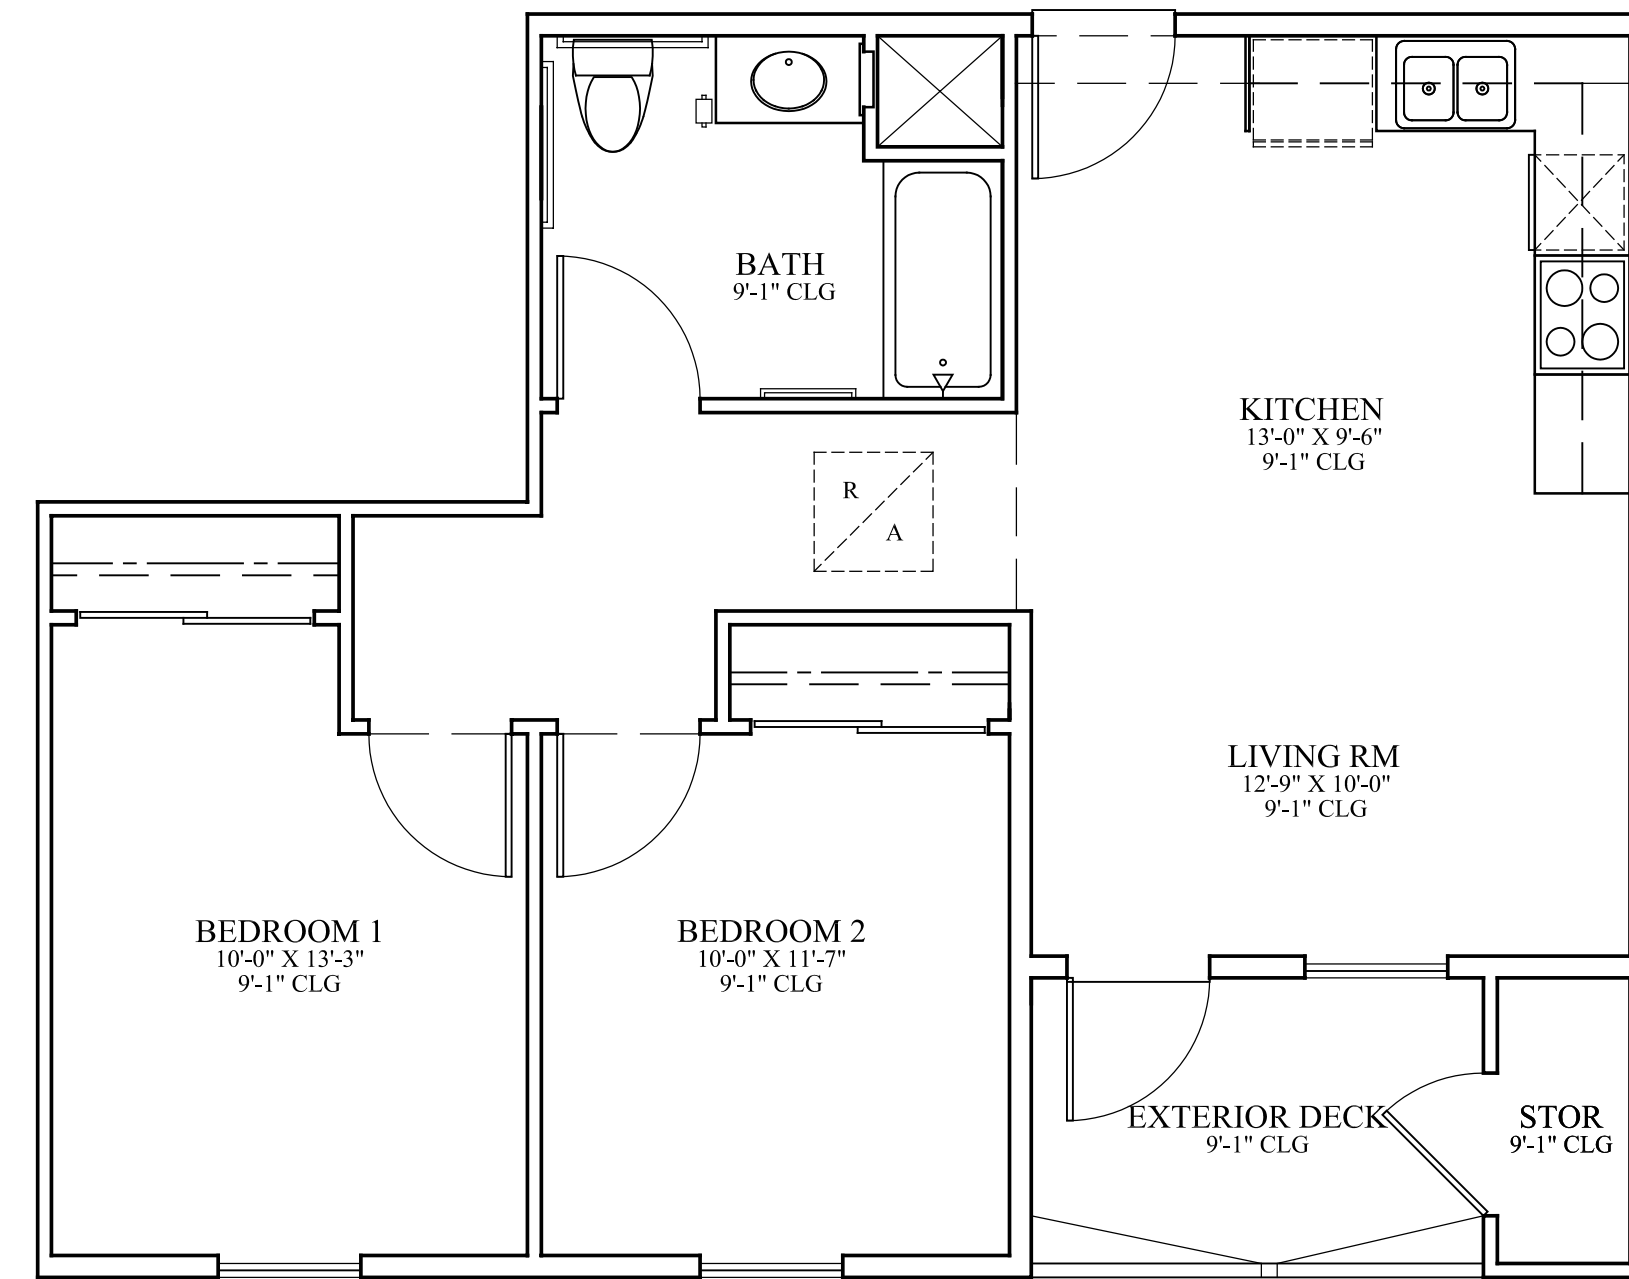

TWO BEDROOM UNIT B

SCALE: 1/4" = 1'-0"


UNIT: 709 SQ. FT.
DECK: 60 SQ. FT.
STORAGE: 198 CU. FT.

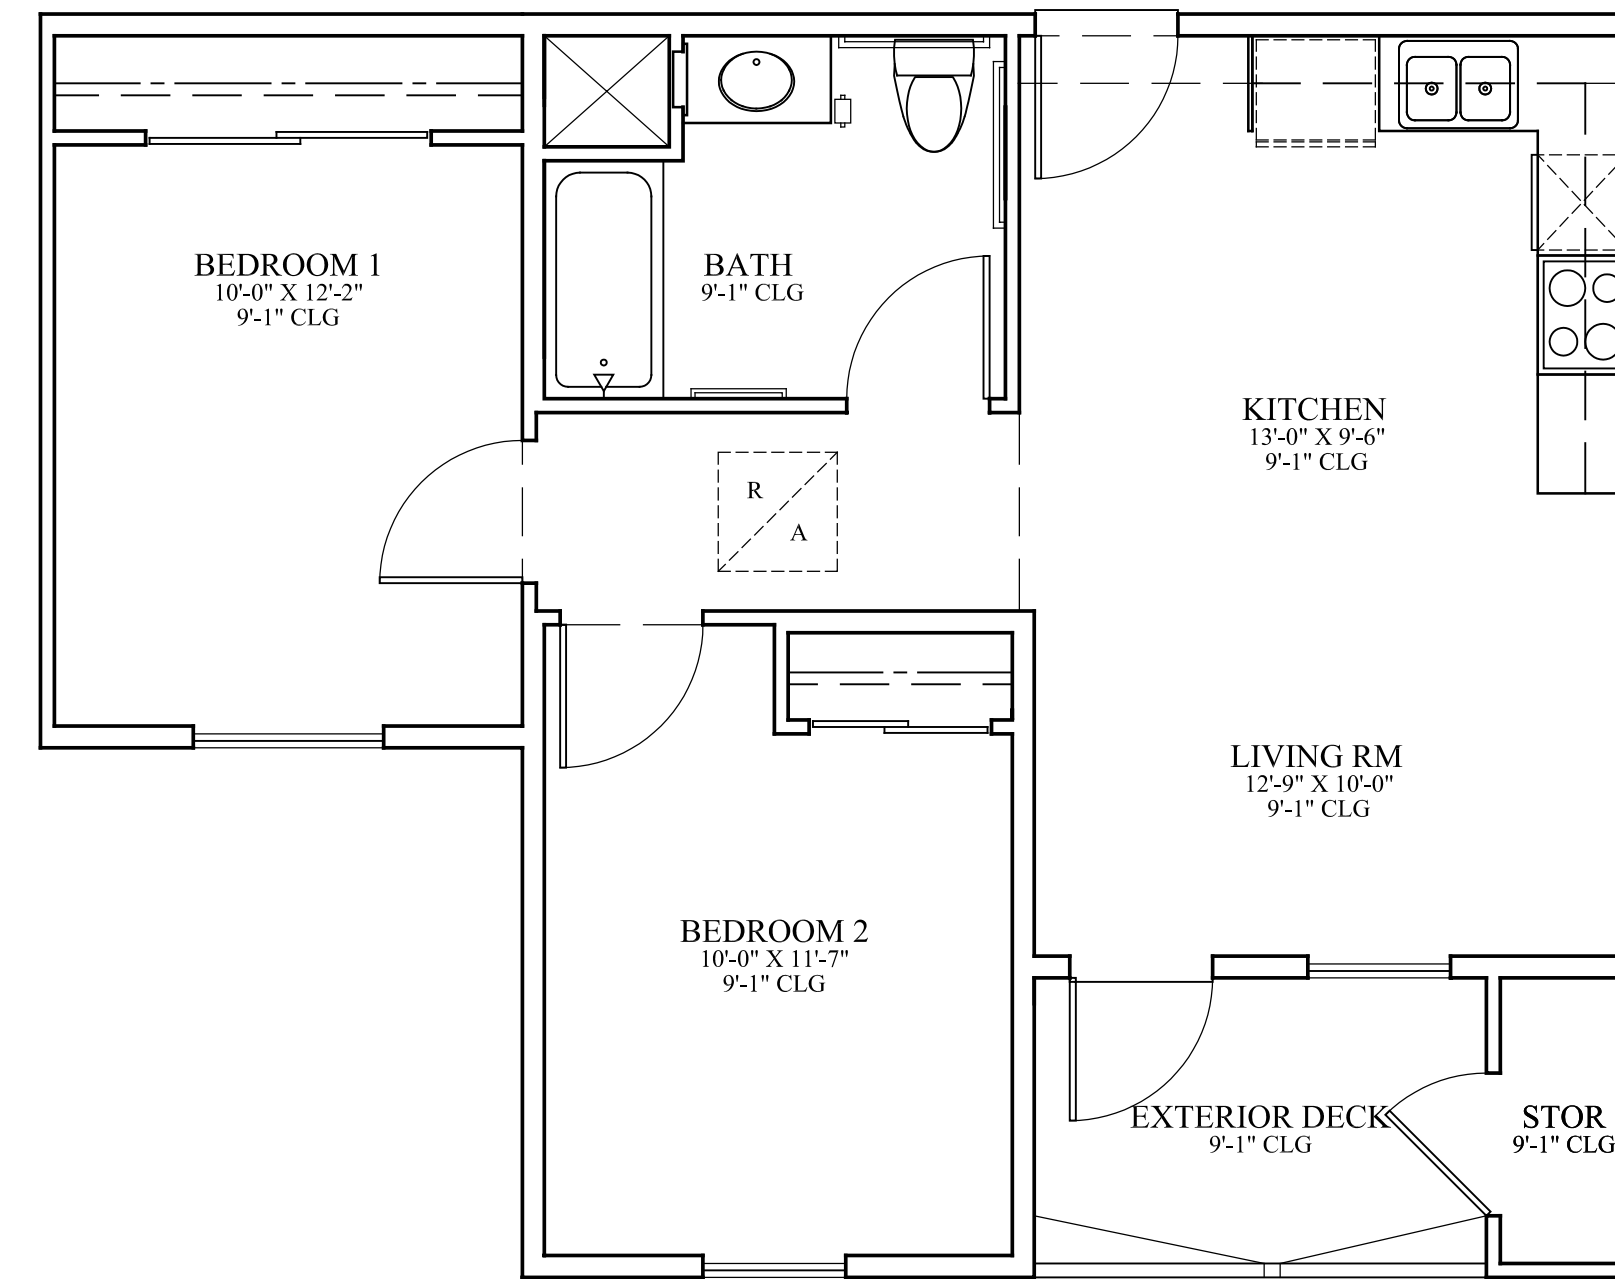

TWO BEDROOM UNIT A

SCALE: 1/4" = 1'-0"


UNIT: 702 SQ. FT.
DECK: 60 SQ. FT.
STORAGE: 198 CU. FT.

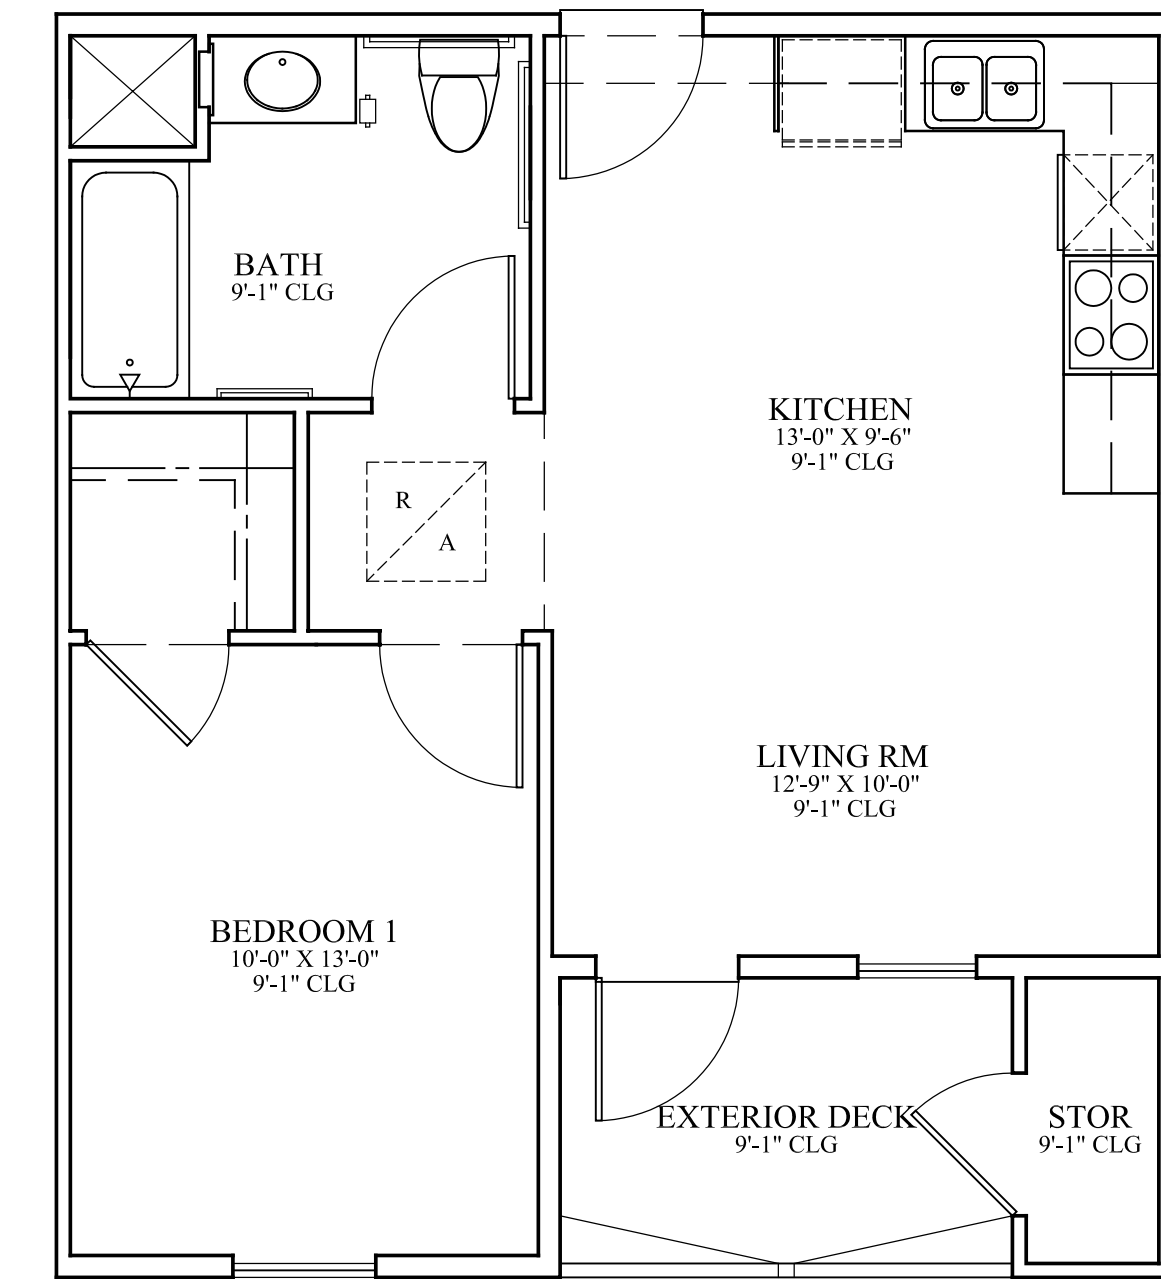

ONE BEDROOM UNIT

SCALE: 1/4" = 1'-0"


UNIT: 542 SQ. FT.
DECK: 60 SQ. FT.
STORAGE: 198 CU. FT.

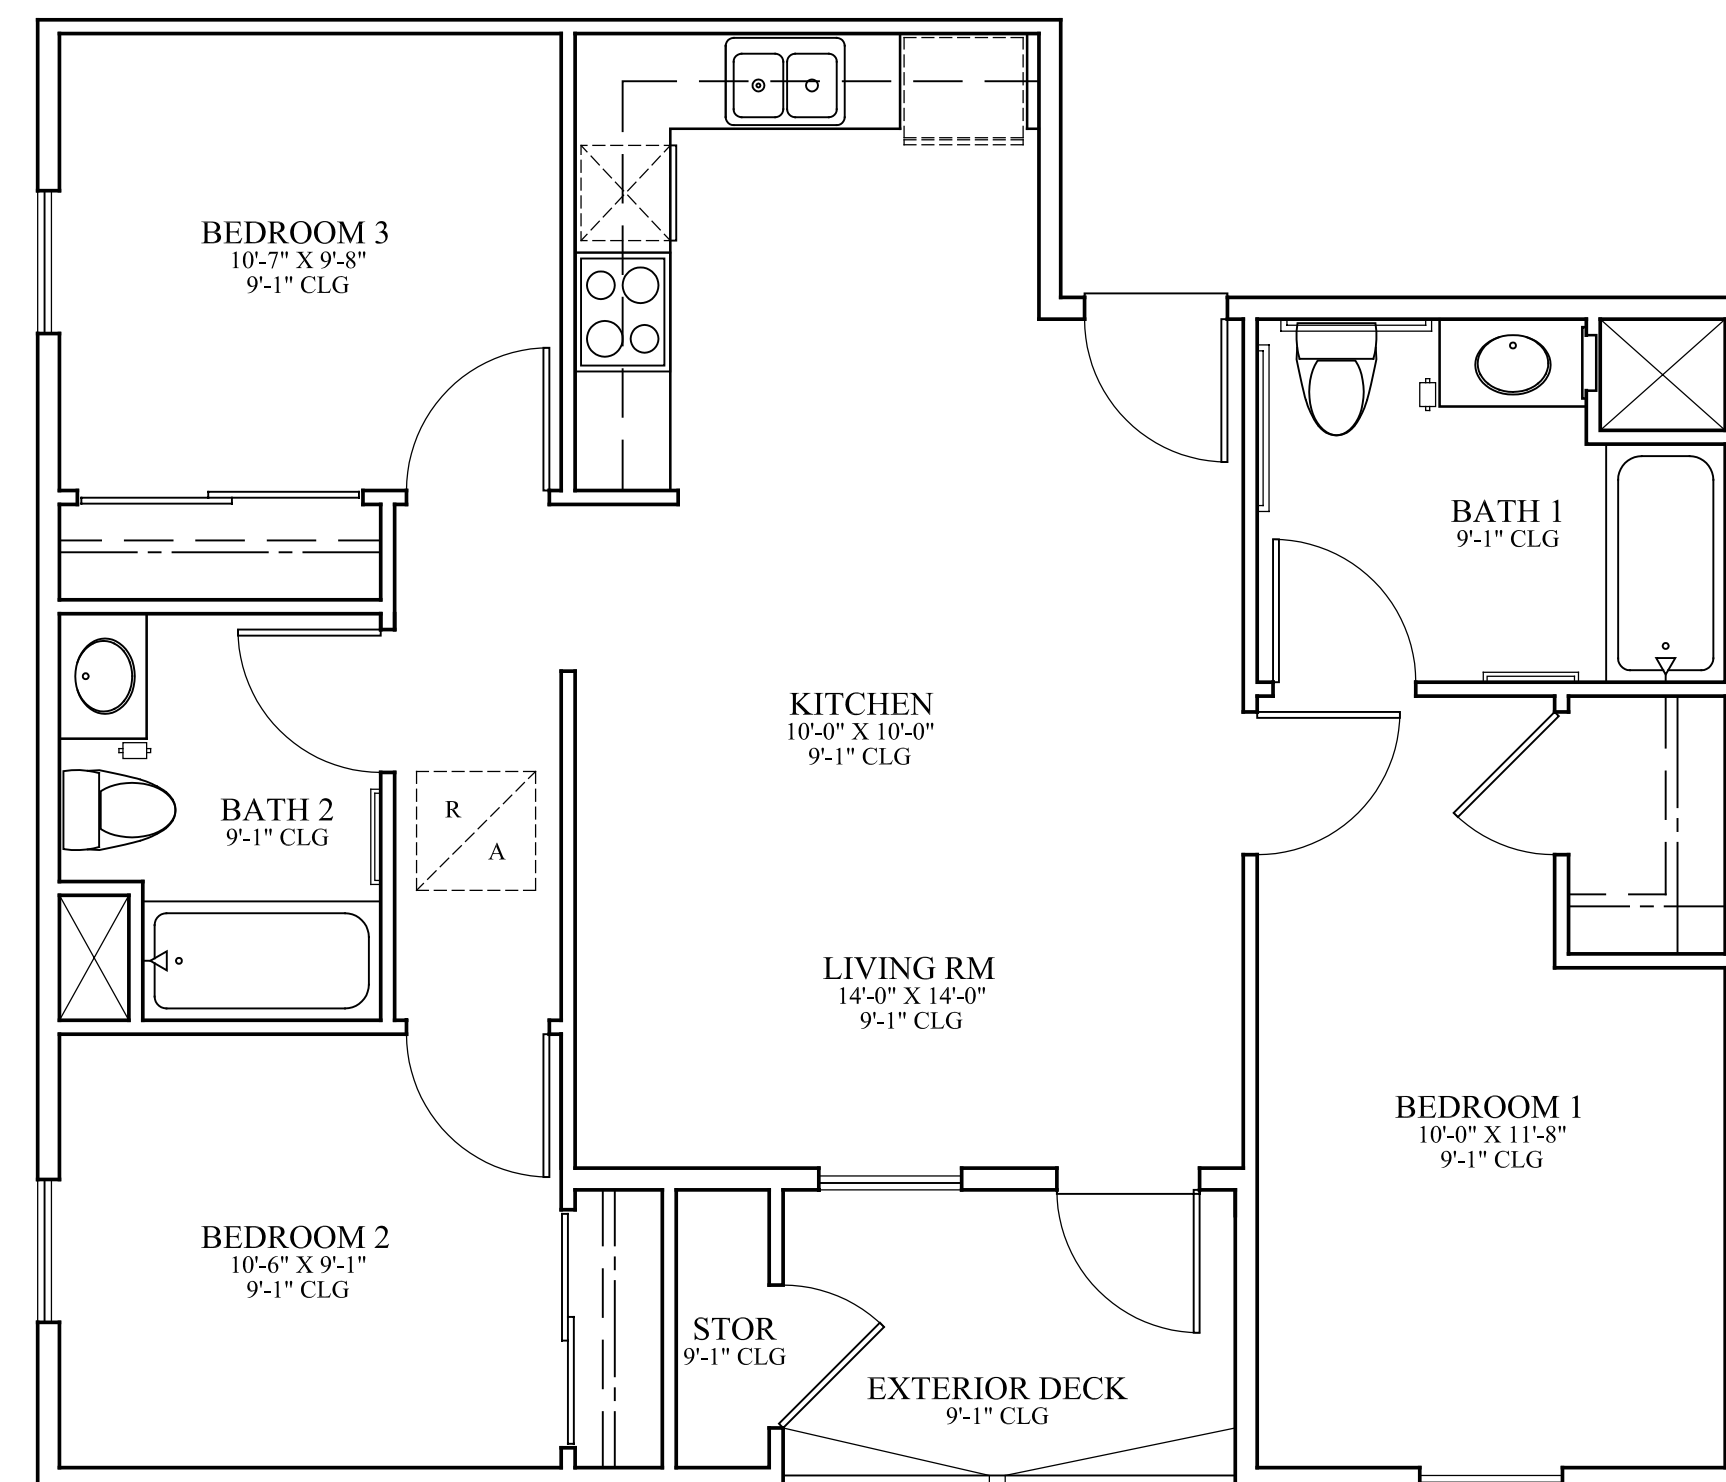

THREE BEDROOM UNIT B

SCALE: 1/4" = 1'-0"

UNIT: 965 SQ. FT.
DECK: 60 SQ. FT.
STORAGE: 135 CU. FT.

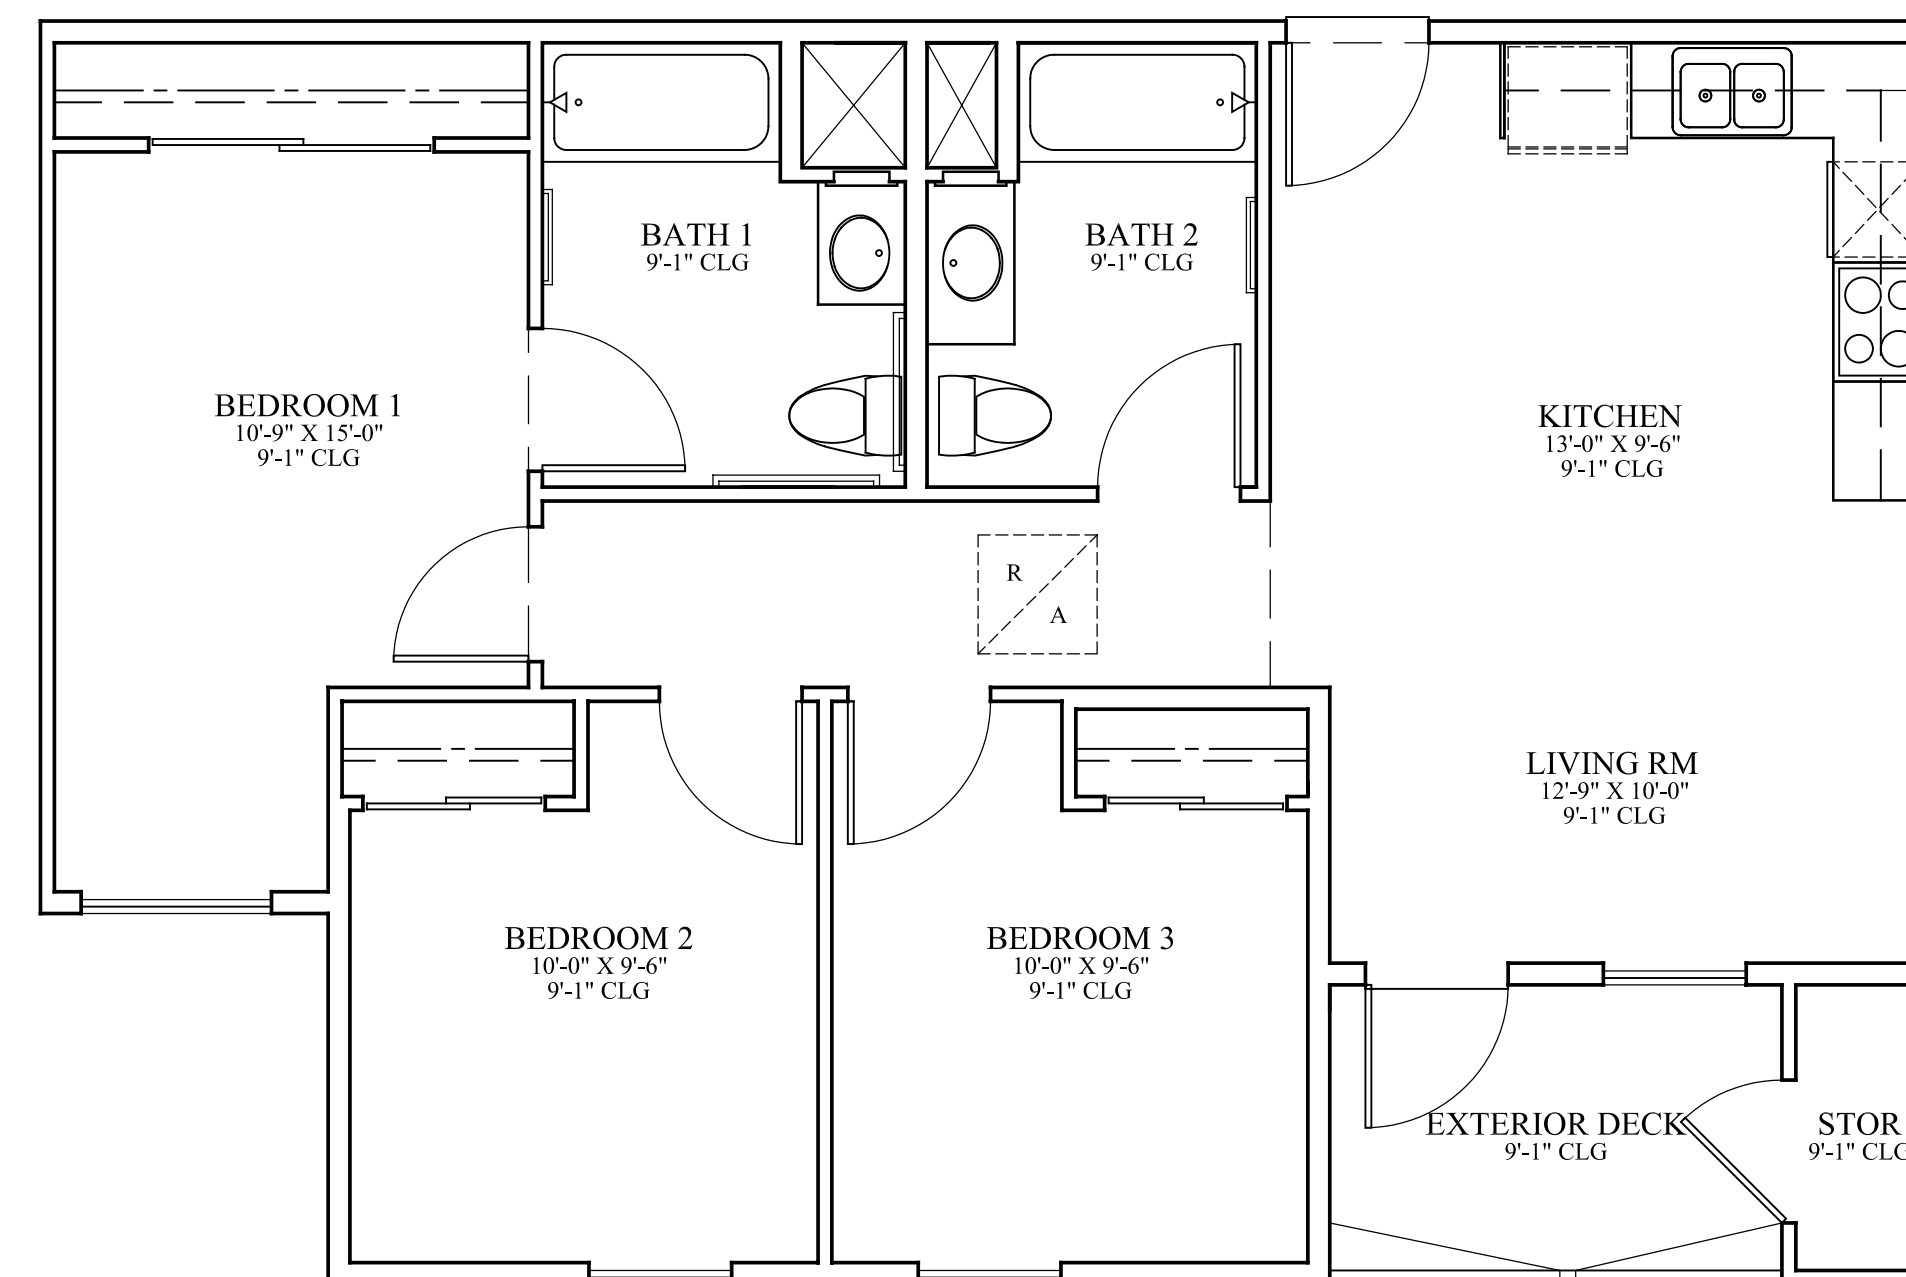


THREE BEDROOM UNIT A

SCALE: 1/4" = 1'-0"

UNIT: 932 SQ. FT.
DECK: 60 SQ. FT.
STORAGE: 198 CU. FT.

**TRIPOLI
UNIT PLANS**
CHELSEA INVESTMENT CORPORATION

SCALE: 1/8" = 1'-0"

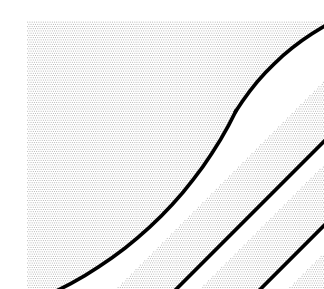

THE MCKINLEY ASSOC., INC.
ARCHITECTURE & PLANNING

OCTOBER 11, 2022