


NOTES: UNLESS OTHERWISE SPECIFIED

1. INTERPRET DRAWING PER ASME Y14.100 & ASME Y14.5M-1994.
2. ALL CONSTRUCTION PER CBC-2022 EDITION, & ALL LOCAL BUILDING CODES.
3. ALL DIMENSIONS ± 1/4" UNLESS OTHERWISE SPECIFIED TOLERANCES.
4. FIELD VERIFY ALL DIMENSIONS.
5. PLANTER AREAS WILL BE COVERED WITH 3/4" PALOMINO GRAVEL OVER PROFESSIONAL WEED BARRIER FABRIC.

REVISION				
ZONE	REV	DESCRIPTION	DATE	APPROVED
CAD MAINTAINED. CHANGES SHALL BE MAINTAINED BY THE DESIGN ACTIVITY. WARNING: CHECK WITH ENGINEERING DOCUMENT CONTROL FOR LATEST REVISION STATUS.				

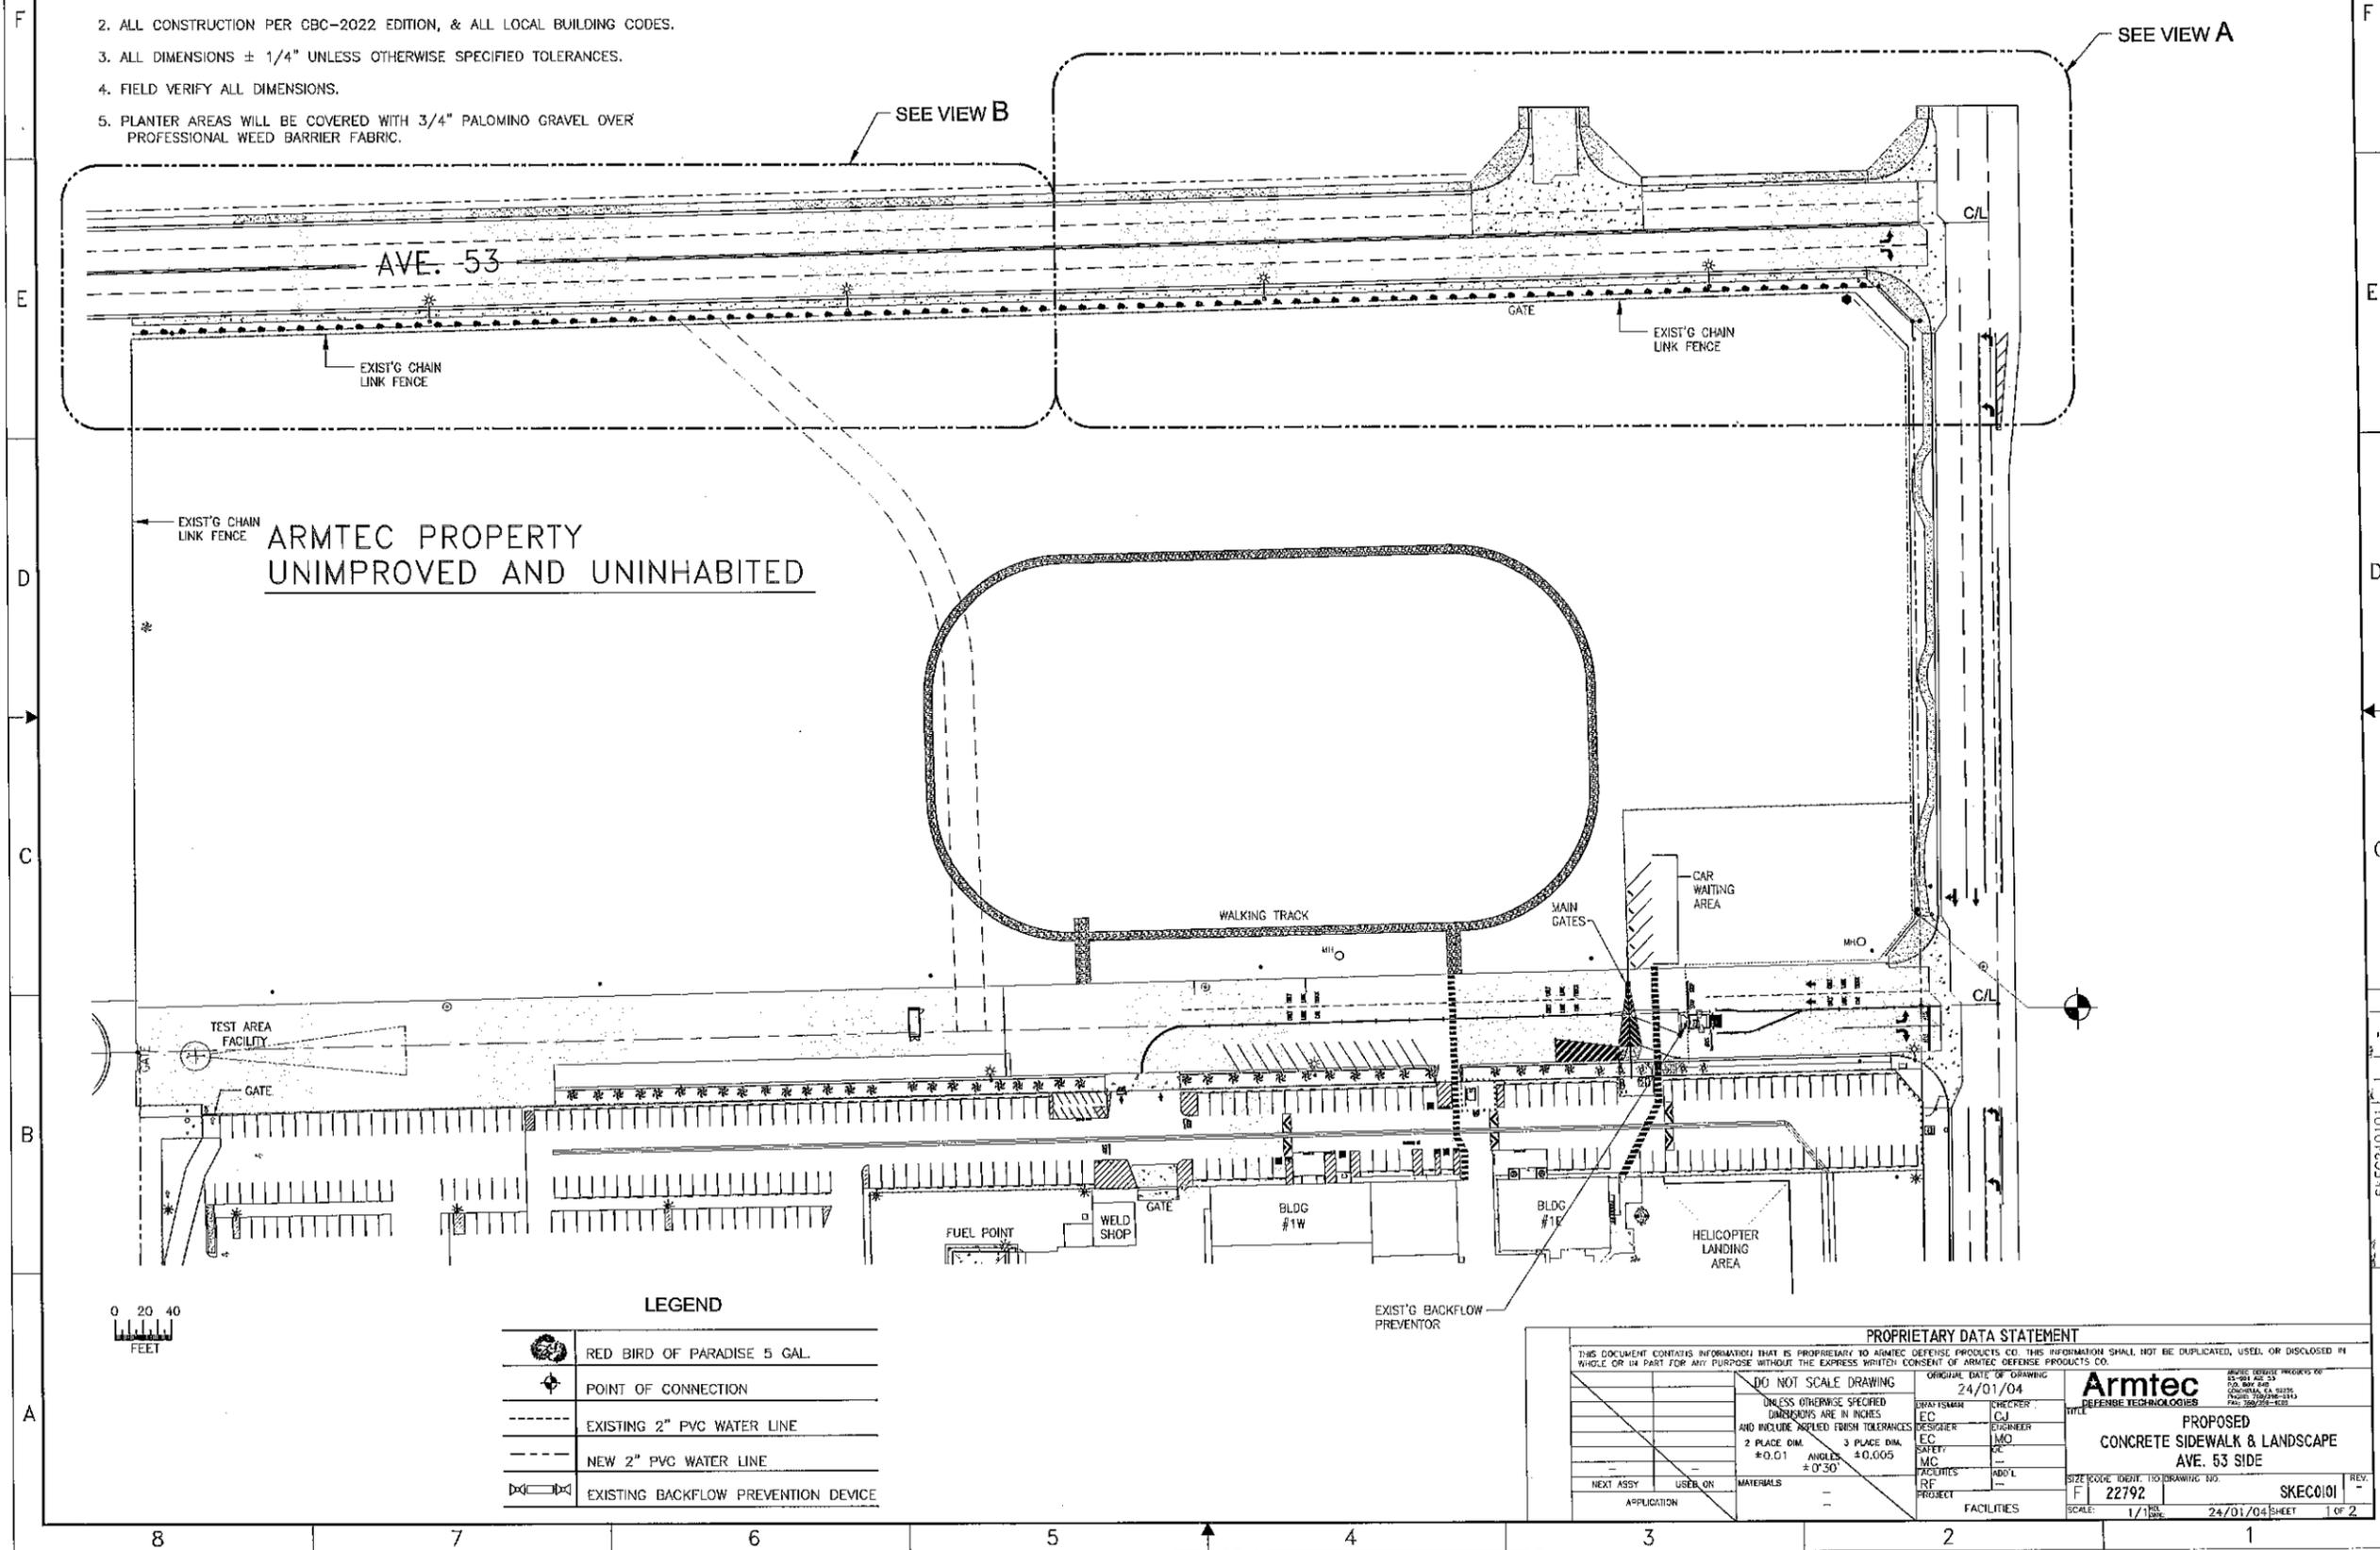

ARMTEC PROPERTY
UNIMPROVED AND UNINHABITED



LEGEND

	RED BIRD OF PARADISE 5 GAL.
	POINT OF CONNECTION
	EXISTING 2" PVC WATER LINE
	NEW 2" PVC WATER LINE
	EXISTING BACKFLOW PREVENTOR

PROPRIETARY DATA STATEMENT

THIS DOCUMENT CONTAINS INFORMATION THAT IS PROPRIETARY TO ARMTEC DEFENSE PRODUCTS CO. THIS INFORMATION SHALL NOT BE DUPLICATED, USED, OR DISCLOSED IN WHOLE OR IN PART FOR ANY PURPOSE WITHOUT THE EXPRESS WRITTEN CONSENT OF ARMTEC DEFENSE PRODUCTS CO.


DO NOT SCALE DRAWING	ORIGINAL DATE OF DRAWING: 24/01/04
UNLESS OTHERWISE SPECIFIED DIMENSIONS ARE IN INCHES AND INCLUDE APPLIED FINISH TOLERANCES	DESIGNER: E.C. ENGINEER: C.J.
2 PLACE DIM. ±0.01	DESIGNER: E.C. ENGINEER: M.C.
3 PLACE DIM. ±0.005	SAFETY: M.C.
ANGLES ±0.30	FACILITIES: ADD'L
MATERIALS: --	PROJECT: FACILITIES

Armtec
DEFENSE TECHNOLOGIES

TITLE: PROPOSED CONCRETE SIDEWALK & LANDSCAPE AVE. 53 SIDE



SIZE: CODE IDENT. 110 DRAWING NO. F 22792 SHEET 1 OF 2

DATE: 24/01/04

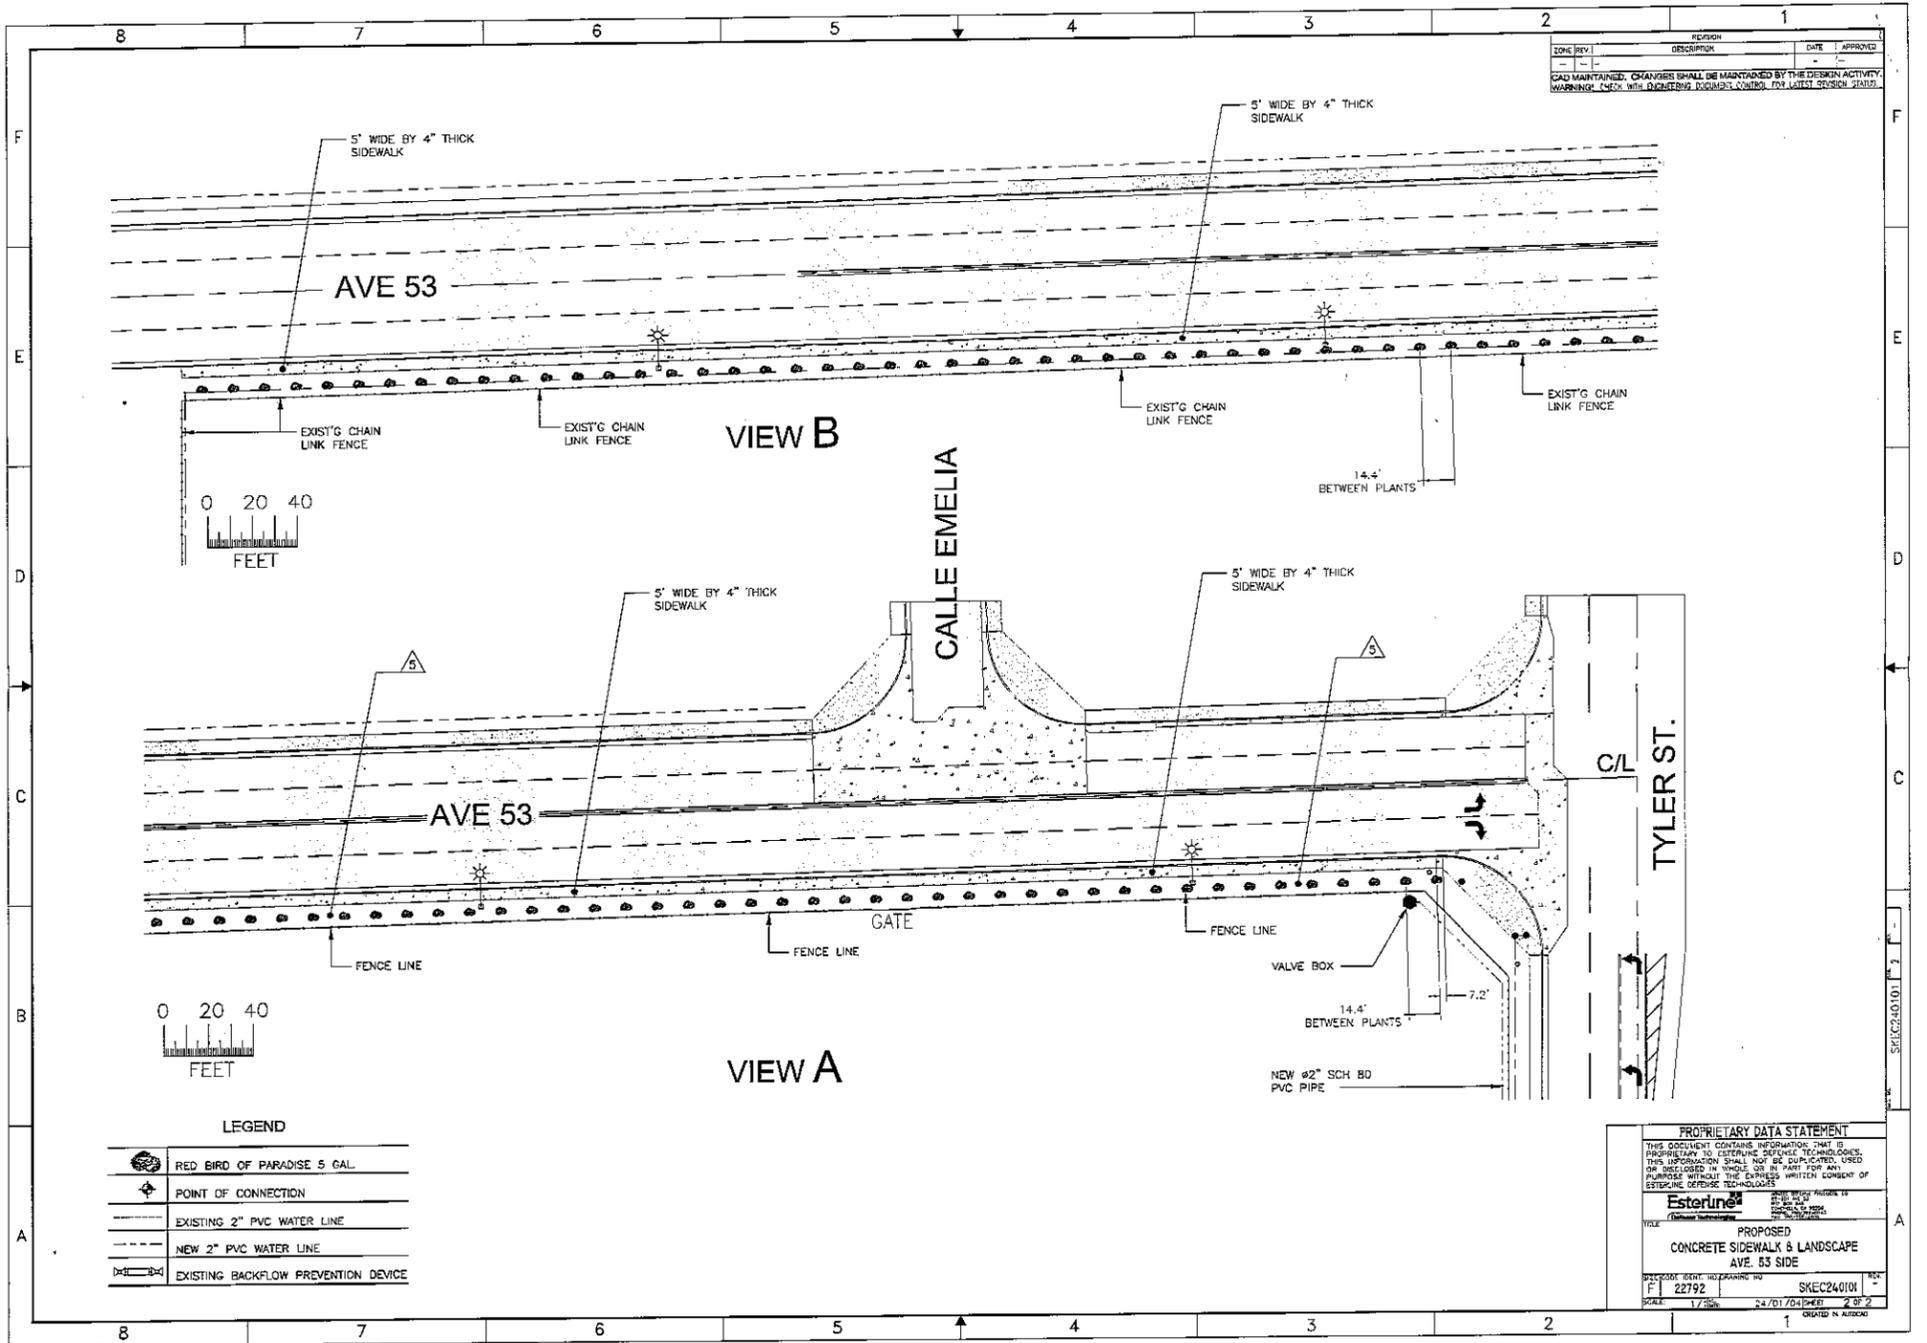

ZONE	REV	REASON	DATE	APPROVED

CAD MAINTAINED. CHANGES SHALL BE MAINTAINED BY THE DESIGN ACTIVITY.

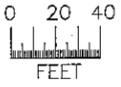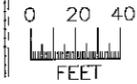

LEGEND

	RED BIRD OF PARADISE 5 GAL.
	POINT OF CONNECTION
	EXISTING 2" PVC WATER LINE
	NEW 2" PVC WATER LINE
	EXISTING BACKFLOW PREVENTION DEVICE

PROPRIETARY DATA STATEMENT

THIS DOCUMENT CONTAINS INFORMATION THAT IS PROPRIETARY TO ESTERLINE DEFENSE TECHNOLOGIES. THIS INFORMATION SHALL NOT BE REPRODUCED, COPIED OR DISCLOSED IN WHOLE OR IN PART FOR ANY PURPOSE WITHOUT THE EXPRESS WRITTEN CONSENT OF ESTERLINE DEFENSE TECHNOLOGIES.

Esterline

ESTERLINE DEFENSE TECHNOLOGIES

TITLE: PROPOSED CONCRETE SIDEWALK & LANDSCAPE AVE 53 SIDE
 PROJECT NO: 22792
 SHEET NO: SKEC240101

