

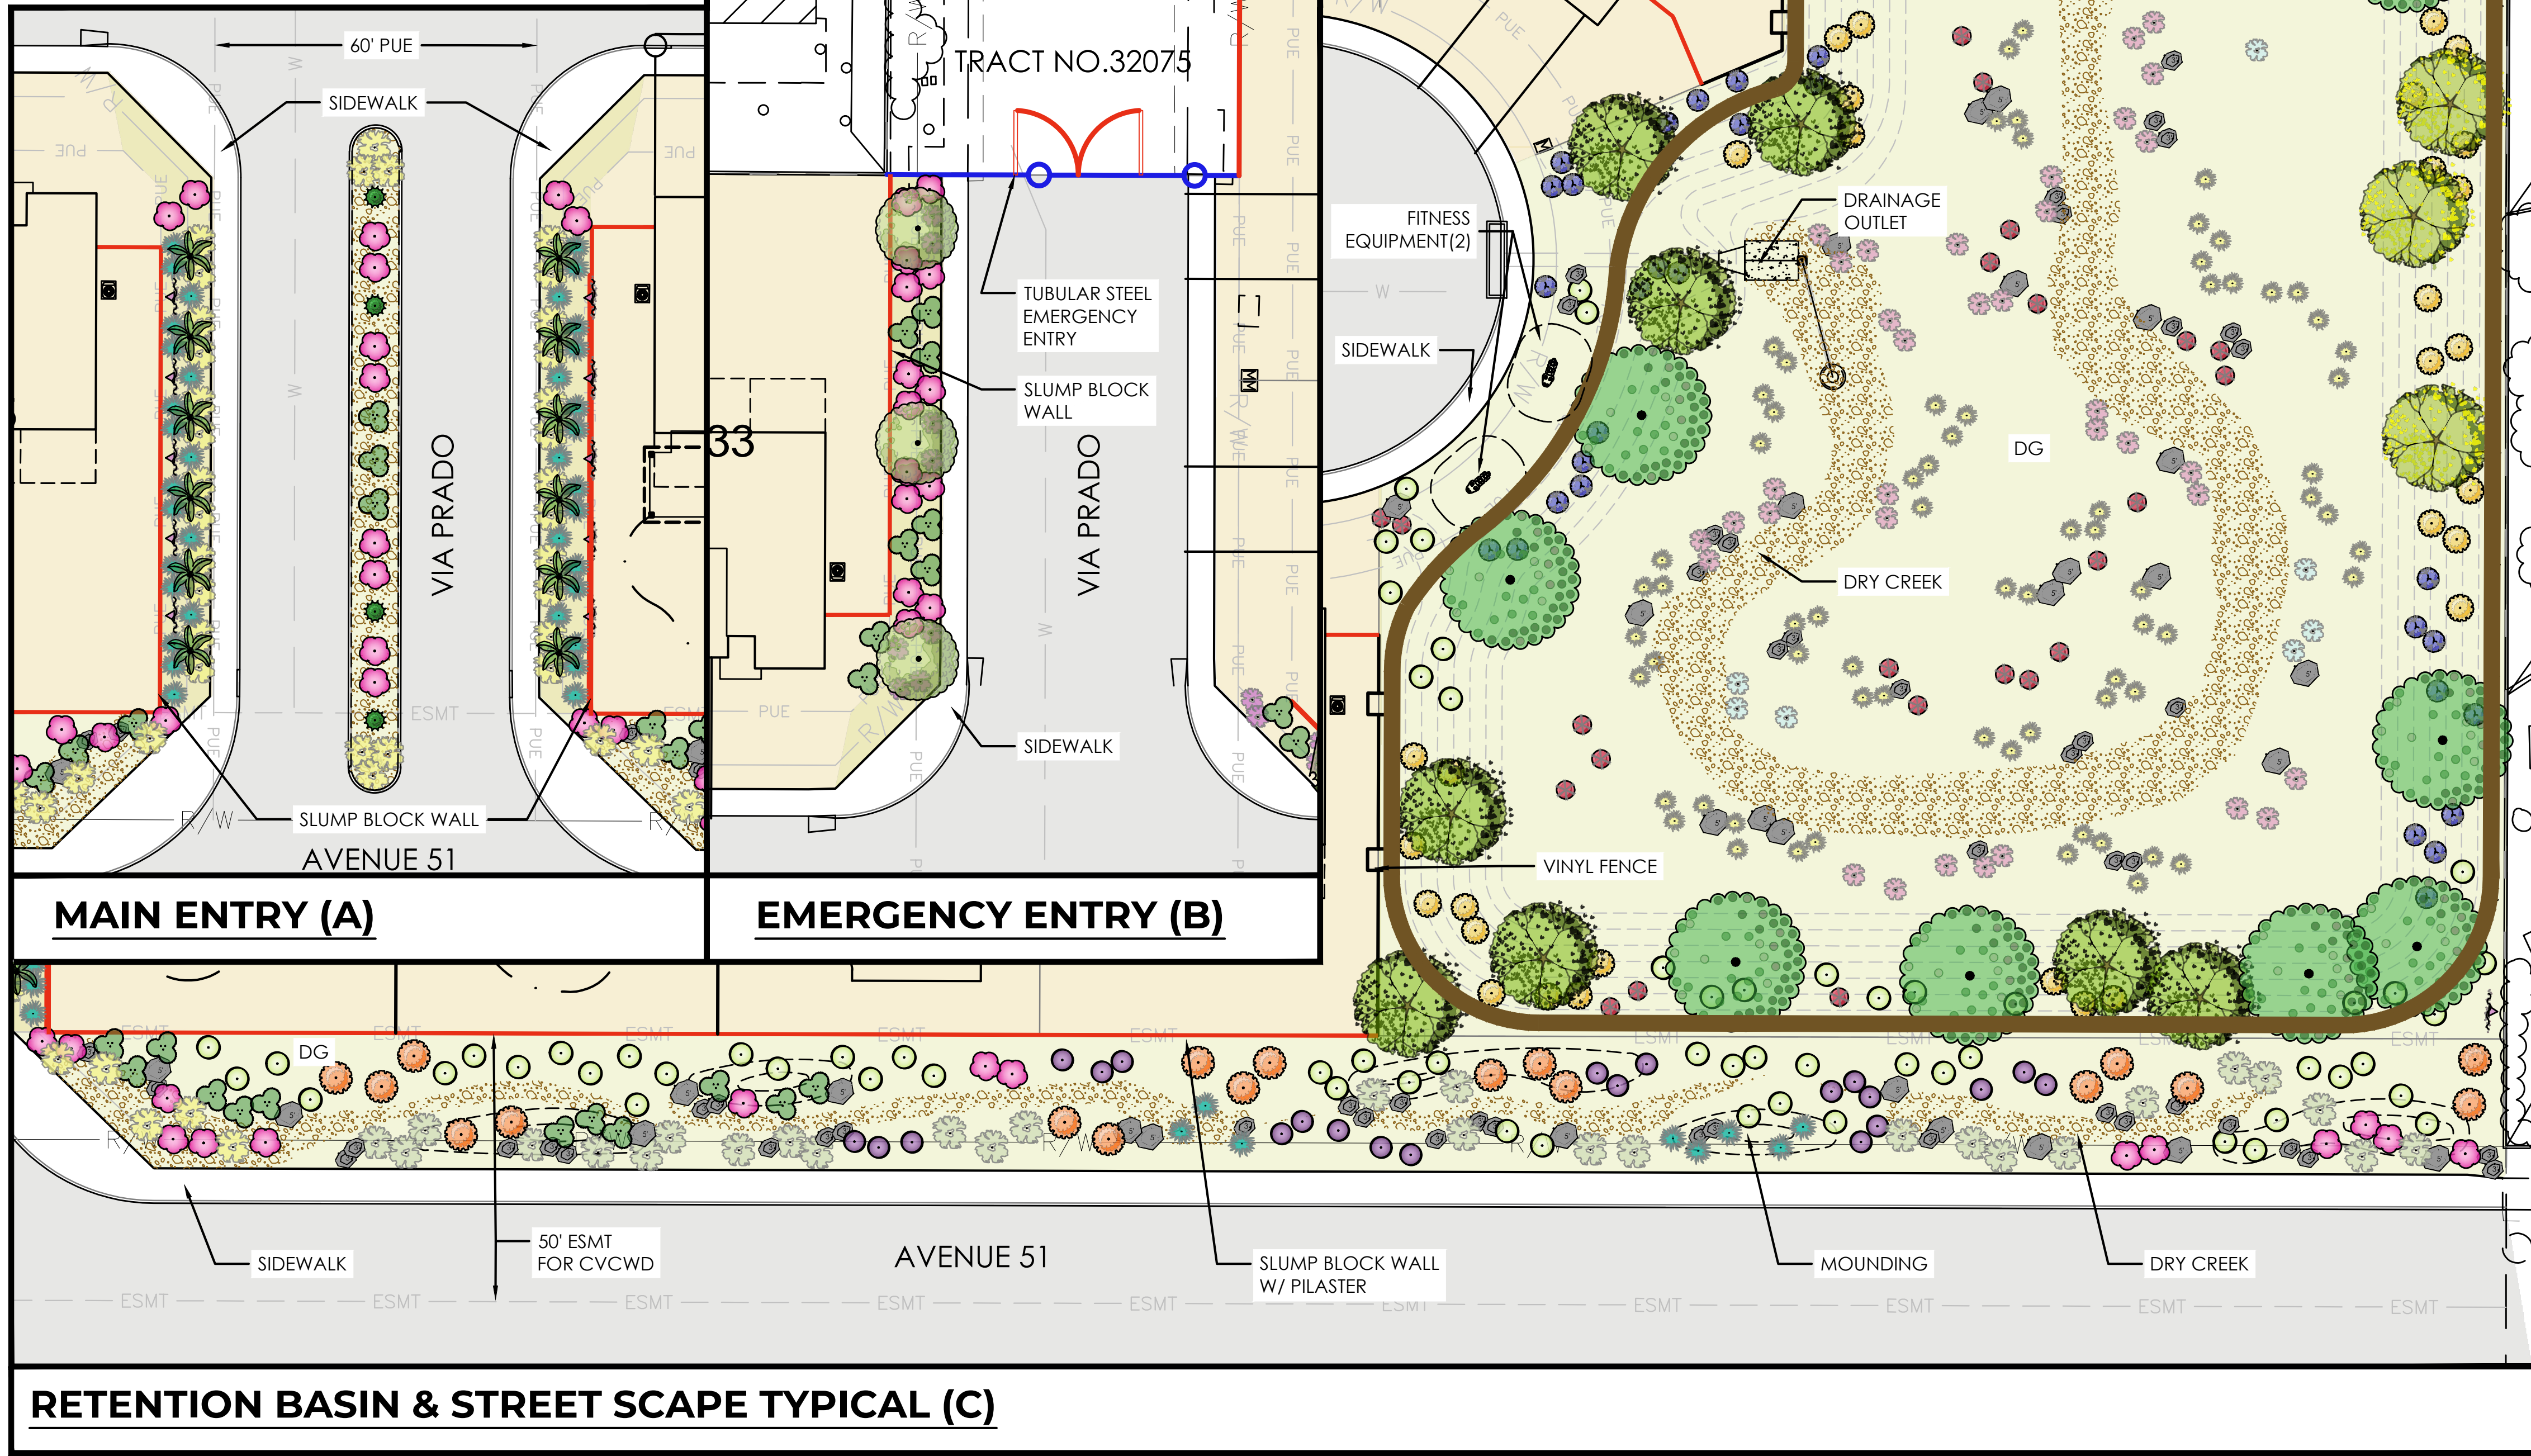


KEY MAP

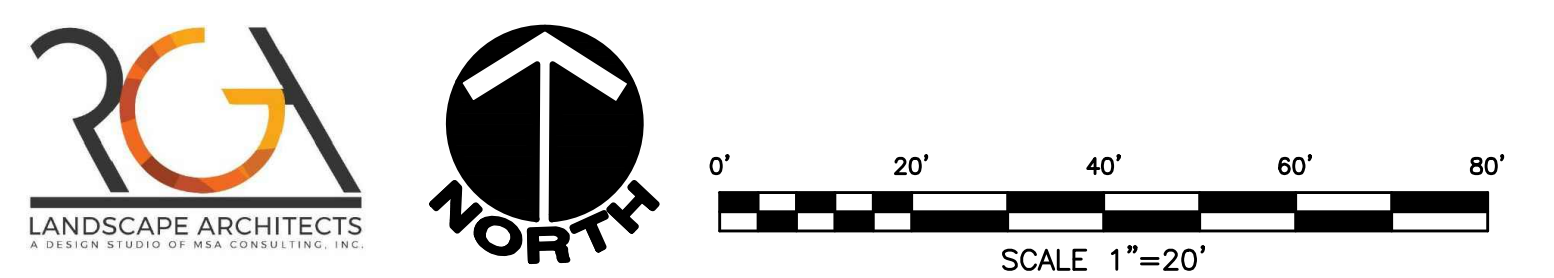

PLANT SCHEDULE				
TREES	BOTANICAL / COMMON NAME	SIZE	WU	QTY
	ACACIA ANEURA MULGA	24" BOX	L 0.2	24
	ACACIA SMALLII SWEET ACACIA	24" BOX	L 0.2	13
	PARKINSONIA PRAECOX PALO BREA	24" BOX	L 0.2	11
	PARKINSONIA X 'DESERT MUSEUM' DESERT MUSEUM PALO VERDE	24" BOX	L 0.2	10
	PROSOPIS CHILENSIS 'PHOENIX' THRONLESS HYBRIDE MESQUITE	24" BOX	L 0.2	28
PALM TREES	BOTANICAL / COMMON NAME	SIZE	WU	QTY
	CHAMAEROPS HUMILIS MEDITERRANEAN FAN PALM	36" BOX	M 0.5	83
	WASHINGTONIA HYBRID HYBRID CALIFORNIA FAN PALM	SEE PLAN	M 0.5	6
SHRUBS	BOTANICAL / COMMON NAME	SIZE	WU	QTY
	BOUGAINVILLEA X 'LA JOLLA' BOUGAINVILLEA	5 GAL	M 0.5	64
	CAESALPINIA PULCHERRIMA RED BIRD OF PARADISE	5 GAL	L 0.2	41
	CASSIA ARTEMISIOIDES FEATHERY CASSIA	5 GAL	L 0.2	111
	JUSTICIA CALIFORNICA CHUPAROSA	5 GAL	L 0.2	43
	LEUCOPHYLLUM LAEVIGATUM CHIHUAHUAN SAGE	5 GAL	L 0.2	43
	LEUCOPHYLLUM LANGMANIAE 'RIO BRAVO' BAROMETERBUSH	5 GAL	L 0.2	41
ACCENTS	BOTANICAL / COMMON NAME	SIZE	WU	QTY
	AGAVE VILMORINIANA OCTOPUS PLANT	5 GAL	L 0.2	5
	DASYLIRION WHEELERI GREY DESERT SPOON	15 GAL	L 0.2	49
	FOUQUIERIA SPLENDENS OCOTILLO	5' HT MIN	L 0.2	29
	HESPERALOE PARVIFLORA RED YUCCA	5 GAL	L 0.2	1
	HESPERALOE PARVIFLORA YELLOW YELLOW YUCCA	1 GAL	L 0.2	1
GRASSES	BOTANICAL / COMMON NAME	SIZE	WU	QTY
	MUHLENBERGIA RIGENS DEER GRASS	5 GAL	M 0.5	91
GROUNDCOVERS	BOTANICAL / COMMON NAME	SIZE	WU	QTY
	DALEA GREGGII TRAILING INDIGO BUSH	5 GAL	L 0.2	57
	LANTANA MONTEVIDENSIS 'PURPLE' TRAILING LANTANA	1 GAL	M 0.5	12
	LANTANA MONTEVIDENSIS 'WHITE' TRAILING LANTANA	1 GAL	M 0.5	17
	LANTANA X 'NEW GOLD' NEW GOLD LANTANA	1 GAL	M 0.5	40
	OENOTHERA BERLANDIERI MEXICAN EVENING PRIMROSE	5 GAL	L 0.2	33
VINE/ESPALIER	BOTANICAL / COMMON NAME	SIZE	WU	QTY
	BOUGAINVILLEA X 'BARBARA KARST' BARBARA KARST BOUGAINVILLEA	15 GAL	M 0.5	33
GROUND COVERS	BOTANICAL / COMMON NAME	SIZE	WU	QTY
	COBBLE "DOS RIOS"	1" - 3"		65 SF

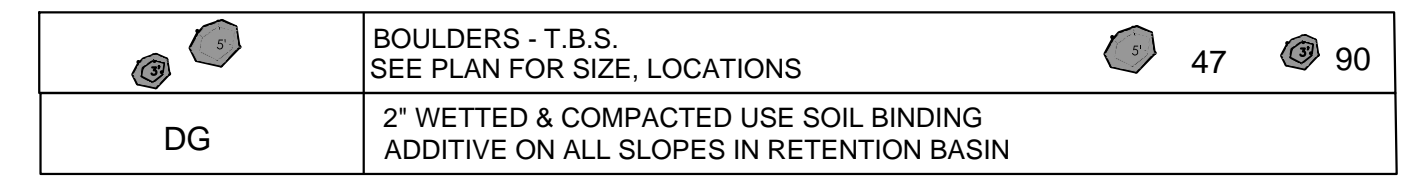

LANDSCAPE PLAN - COMMON AREA

PULTE HOMES - SOUTH PRADO (COACHELLA)



PLANT SCHEDULE				
TREES	BOTANICAL / COMMON NAME	SIZE	WU	QTY
	CINNAMOMUM CAMPHORA CAMPHOR TREE	36" BOX	M 0.5	4
	GEIJERA PARVIFLORA AUSTRALIAN WILLOW	36" BOX	M 0.5	2
	JACARANDA ACUTIFOLIA JACARANDA	36" BOX	M 0.5	2
	PISTACIA CHINENSIS CHINESE PISTACHE	36" BOX	M 0.5	8
	RHUS LANCEA AFRICAN SUMAC	36" BOX	M 0.5	5
	SCHINUS MOLLE CALIFORNIA PEPPER	24" BOX	M 0.5	4
SHRUBS	BOTANICAL / COMMON NAME	SIZE	WU	QTY
	ACACIA REDOLENS 'DESERT CARPET' TM BANK CATCLAW	5 GAL	L 0.2	37
	BACCHARIS X 'CENTENNIAL' CENTENNIAL COYOTE BRUSH	5 GAL	L 0.2	9
	CALLIANDRA CALIFORNICA RED BAJA FAIRY DUSTER	15 GAL	L 0.2	12
	CALLISTEMON VIMINALIS 'LITTLE JOHN' DWARF WEEPING BOTTLE BRUSH	5 GAL	L 0.2	6
	CASSIA ARTEMISIOIDES FEATHERY CASSIA	15 GAL	L 0.2	14
	CUPHEA HYSSOPIFOLIA FALSE HEATHER	5 GAL	M 0.5	23
	ELAEOAGNUS PUNGENS 'FRUITLANDII' FRUITLAND SILVERBERRY	15 GAL	M 0.5	11
	HEMEROCALLIS X 'YELLOW' YELLOW DAYLILY	5 GAL	M 0.5	30
	HESPERALOE PARVIFLORA YELLOW YUCCA	1 GAL	L 0.2	13
	LEX VOMITORIA 'NANA' DWARF YAUPON HOLLY	15 GAL	M 0.5	8
	JUNIPERUS CHINENSIS 'SPARTAN' SPARTAN JUNIPER	15 GAL	M 0.5	13
	LANTANA X 'NEW GOLD' NEW GOLD LANTANA	1 GAL	M 0.5	60
	LIGUSTICUM JAPONICUM TEXANUM TEXAS PRIVET	15 GAL	M 0.5	10
	MUHLENBERGIA RIGENS DEER GRASS	5 GAL	M 0.5	22
	PHOTINIA X FRASERI RED TIP PHOTINIA	15 GAL	M 0.5	22
	PITTOSPORUM TOBIRA 'WHEELERS DWARF' WHEELER'S DWARF MOCK ORANGE	15 GAL	M 0.5	28
	RAPHIOLEPIS INDICA INDIA HAWTHORN	15 GAL	M 0.5	15
	ROMNEYA COULTERI MATILUA POPPY	5 GAL	L 0.2	15
	SALVIA GREGGII AUTUMN SAGE	5 GAL	M 0.5	18
	TECOMARIA CAPENSIS CAPE HONEYSUCKLE	15 GAL	M 0.5	17
	XYLOSMA CONGESTUM 'COMPACTA' COMPACT XYLOSMA	5 GAL	M 0.5	22
VINE/SPALIER	BOTANICAL / COMMON NAME	SIZE	WU	QTY
	BIGNONIA VIOLACEA VIOLET TRUMPET VINE	15 GAL	M 0.5	1
	BOUGAINVILLEA X 'BARBARA KARST' BARBARA KARST BOUGAINVILLEA	15 GAL	M 0.5	2
	PHAEDRANTHUS BUCCINATORIUS BLOOD-RED TRUMPET	15 GAL	M 0.5	1

GROUND COVERS	BOTANICAL / COMMON NAME	SIZE	WU	QTY
	CAREX PRAEGRACILIS CALIFORNIA FIELD SEDGE	1 GAL	M 0.5	133
	LAWN	SOD	HIGH 0.8	2,003
	ROSMARINUS OFFICINALIS 'HUNTINGTON BLUE' HUNTINGTON ROSEMARY	1 GAL	M 0.5	131
	SANTOLINA CHAMAECYPARISSUS LAVENDER COTTON	1 GAL	L 0.2	62

	BOULDERS - T.B.S. SEE PLAN FOR SIZE, LOCATIONS		
	2" WETTED & COMPACTED USE SOIL BINDING ADDITIVE ON ALL SLOPES IN RETENTION BASIN		
	STEEL HEADER TO BE BROWN		



LANDSCAPE PLAN - MODEL

3/9/2021

PULTE HOMES - SOUTH PRADO (COACHELLA)



MSA CONSULTING, INC.

PLANNING > CIVIL ENGINEERING > LAND SURVEYING > RGA LANDSCAPE ARCHITECTS
34200 Bob Hope Drive, Rancho Mirage, CA 92270
760.320.9811 msaconsultinginc.com