


THESE DRAWINGS ARE THE PROPERTY OF GABRIEL LUJAN & ASSOCIATES. ANY REUSE OR MODIFICATION OF THESE DRAWINGS WITHOUT THE WRITTEN CONSENT OF GABRIEL LUJAN & ASSOCIATES IS STRICTLY PROHIBITED. GABRIEL LUJAN & ASSOCIATES SHALL NOT BE RESPONSIBLE FOR THE CONSTRUCTION OF ANY PART OF THE PROJECT. COMPLETE THESE DRAWINGS BEFORE PROCEEDING TO CONSTRUCTION.

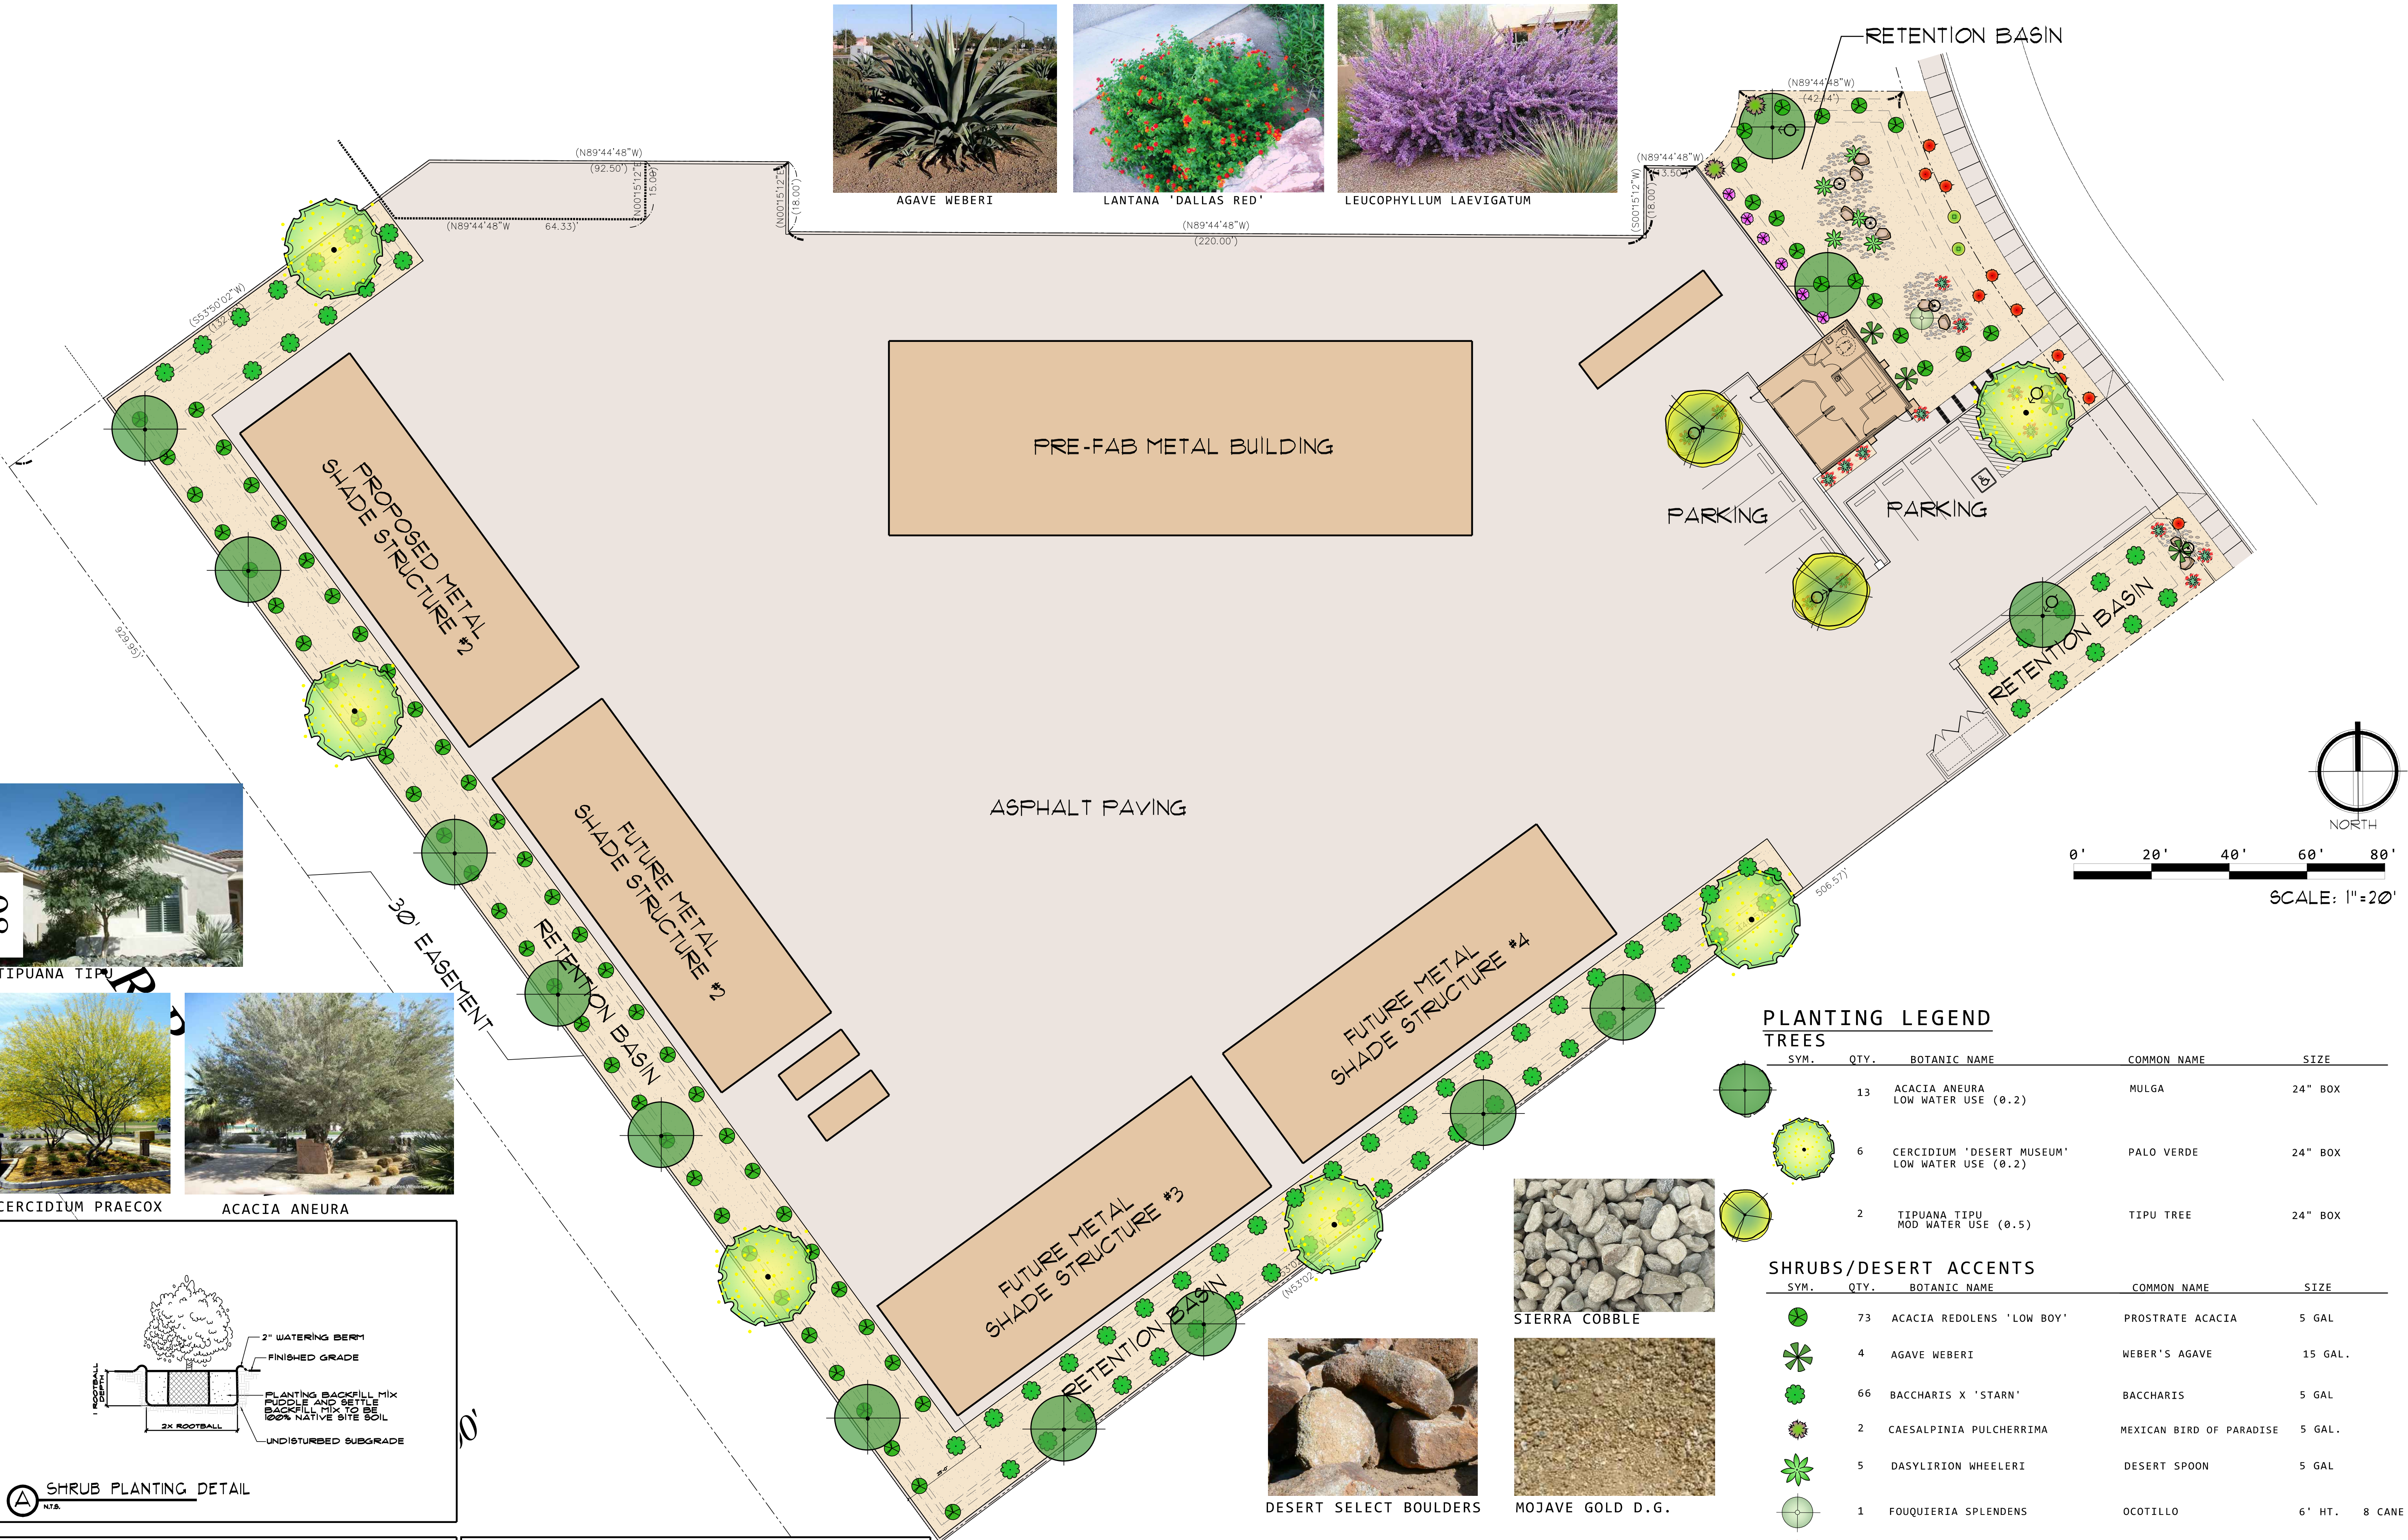


AGAVE WEBERI
 LANTANA 'DALLAS RED'
 LEUCOPHYLLUM LAEVIGATUM




TIPUANA TIPU




CERCIDIUM PRAECOX ACACIA ANEURA

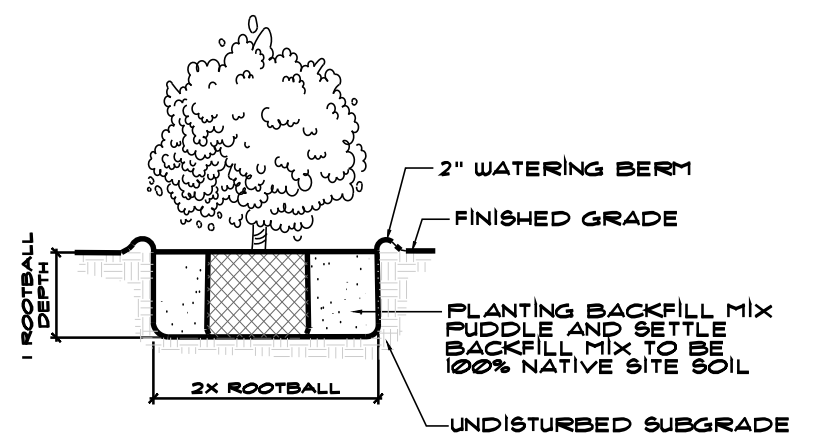

SHRUB PLANTING DETAIL

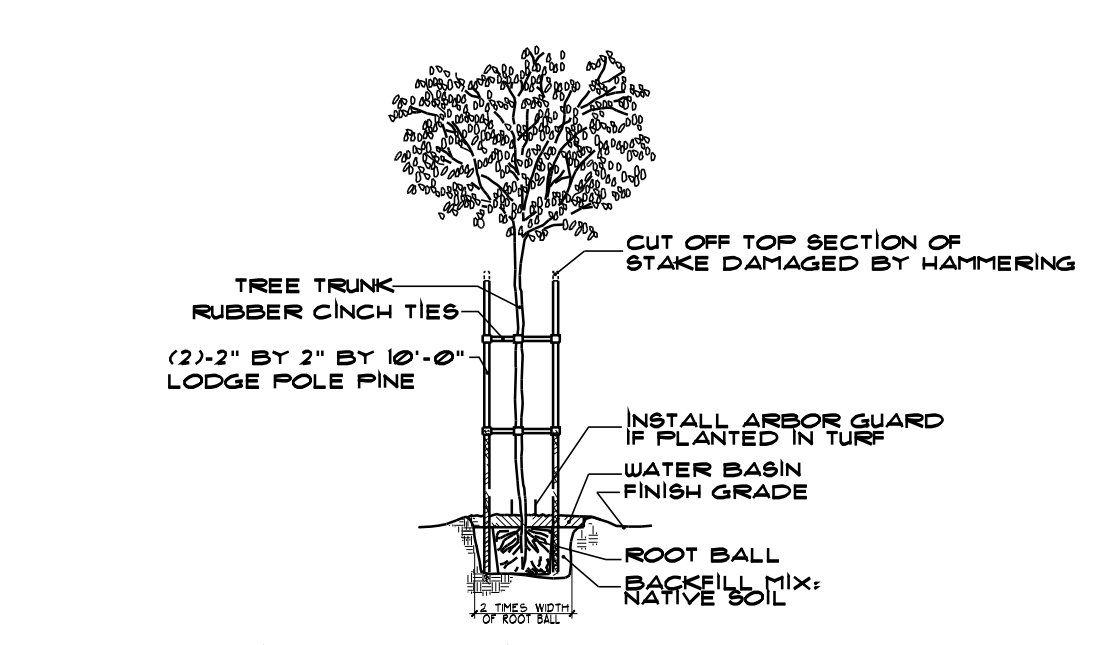

TREE PLANTING DETAIL

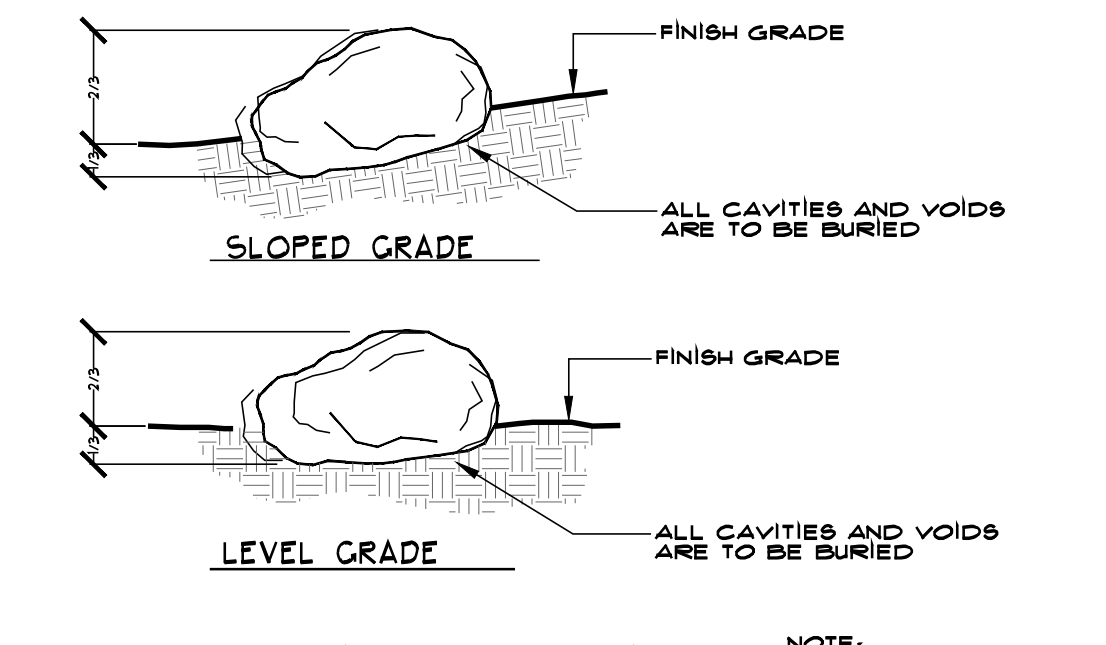

BOULDER PLACEMENT DETAIL

LIGHTING LEGEND

SYMBOL	FIXTURE	COMMENTS
	MODEL: DL-15-MR16FL80BRS ELECTRICAL: 12V, 7W LAMP: LED	TREE UPLIGHTS FINISH: BRT FOCUS LIGHTING DL-15
	MODEL: DL-15-SMLEDPR412V-BRS ELECTRICAL: 12V, 4W LAMP: LED	ACCENT LIGHT FINISH: BRT FOCUS LIGHTING DL-15
	MODEL: HP SERIES TRANSFORMER ELECTRICAL: 1,200W	

PARKING SHADE ANALYSIS
 TOTAL PARKING: 1,654 SF
 TOTAL TREE SHADE: 910 SF
 TOTAL PARKING SHADE COVERAGE: 55%

PLANTING LEGEND

TREES


SYM.	QTY.	BOTANIC NAME	COMMON NAME	SIZE
	13	ACACIA ANEURA LOW WATER USE (0.2)	MULGA	24" BOX
	6	CERCIDIUM 'DESERT MUSEUM' LOW WATER USE (0.2)	PALO VERDE	24" BOX
	2	TIPUANA TIPU MOD WATER USE (0.5)	TIPU TREE	24" BOX

SHRUBS/DESERT ACCENTS

SYM.	QTY.	BOTANIC NAME	COMMON NAME	SIZE
	73	ACACIA REDOLENS 'LOW BOY'	PROSTRATE ACACIA	5 GAL
	4	AGAVE WEBERI	WEBER'S AGAVE	15 GAL.
	66	BACCHARIS X 'STARN'	BACCHARIS	5 GAL
	2	CAESALPINIA PULCHERRIMA	MEXICAN BIRD OF PARADISE	5 GAL.
	5	DASYLIRION WHEELERI	DESERT SPOON	5 GAL
	1	FOUQUIERIA SPLENDENS	OCOTILLO	6' HT. 8 CANE MIN.
	15	HESPERALOE PARVIFLORA	RED YUCCA	5 GAL.
	10	LANTANA 'DALLAS RED'	DALLAS RED LANTANA	5 GAL.
	2	LANTANA 'NEW GOLD'	NEW GOLD LANTANA	5 GAL.
	6	LEUCOPHYLLUM LAEVIGATUM	CHIHUAHUAN SAGE	5 GAL.

ROCK MATERIAL

SYM.	NAME	SIZE
	MOJAVE GOLD	3/8" MINUS 3" DEPTH AFTER COMPACTION, 11% FINES
	SIERRA COBBLE	8"-12"
	DESERT SELECT BOULDERS	3'-4' DIA.

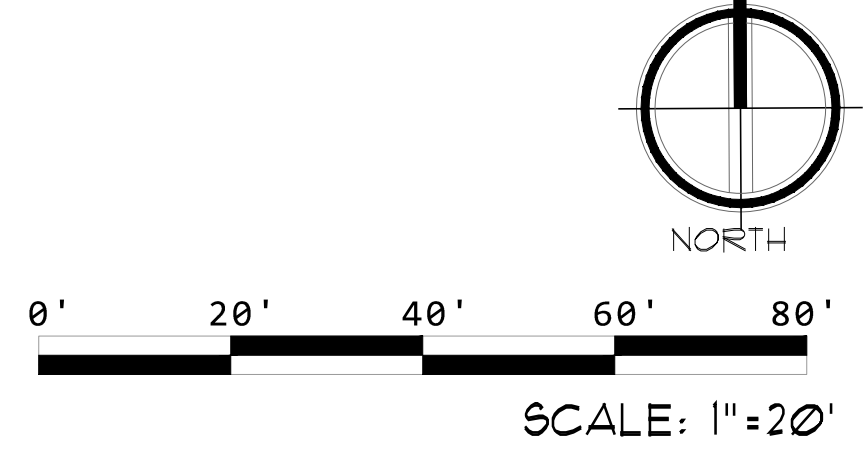

GABRIEL LUJAN & ASSOCIATES
 DESIGN • LAND PLANNING
 DRAFTING • CONSTRUCTION

A PROPOSED INDUSTRIAL SHOP FOR:
ORAWAY ENGINEERING
COACHELLA, CA.

REVISIONS	BY



SHEET TITLE:

PRELIMINARY LANDSCAPE PLAN

DRAWN: I.R.O.
 CHECKED: I.R.O.
 DATE: JANUARY 2019
 SCALE: 1"=20'
 JOB NO.: 496

SHEET



Printed On: 01/25/19