



# 6,000 sq. ft. Single Family Residential Lot

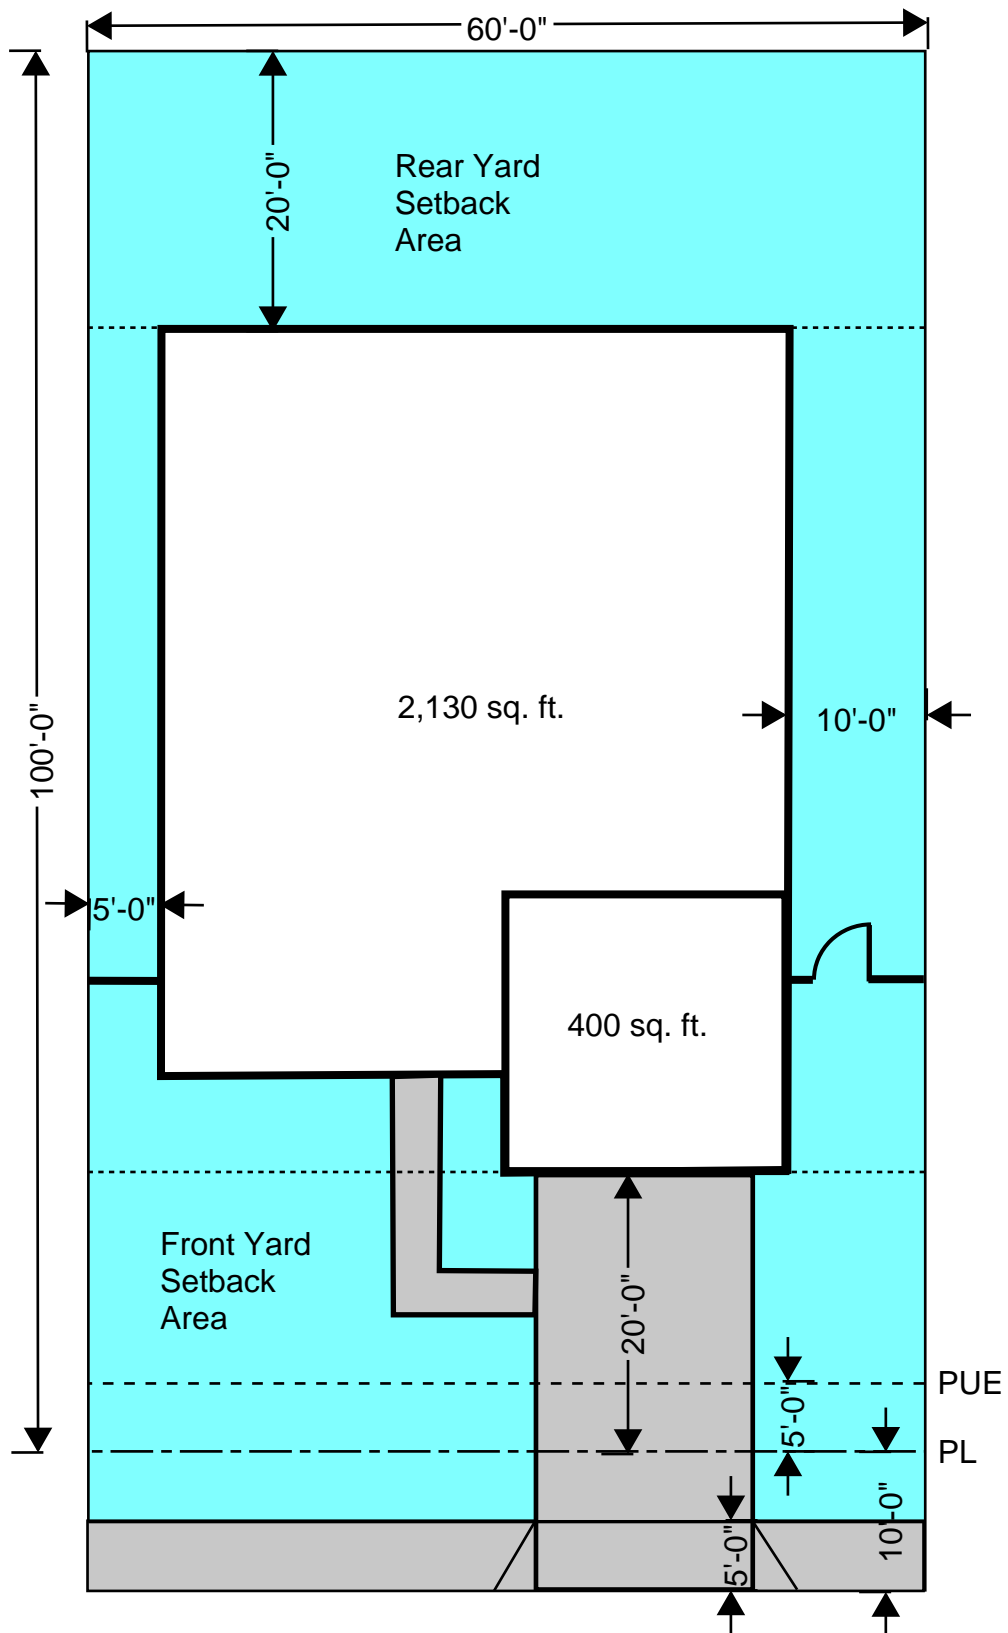


# 6,000 sq. ft. Single Family Residential Lot

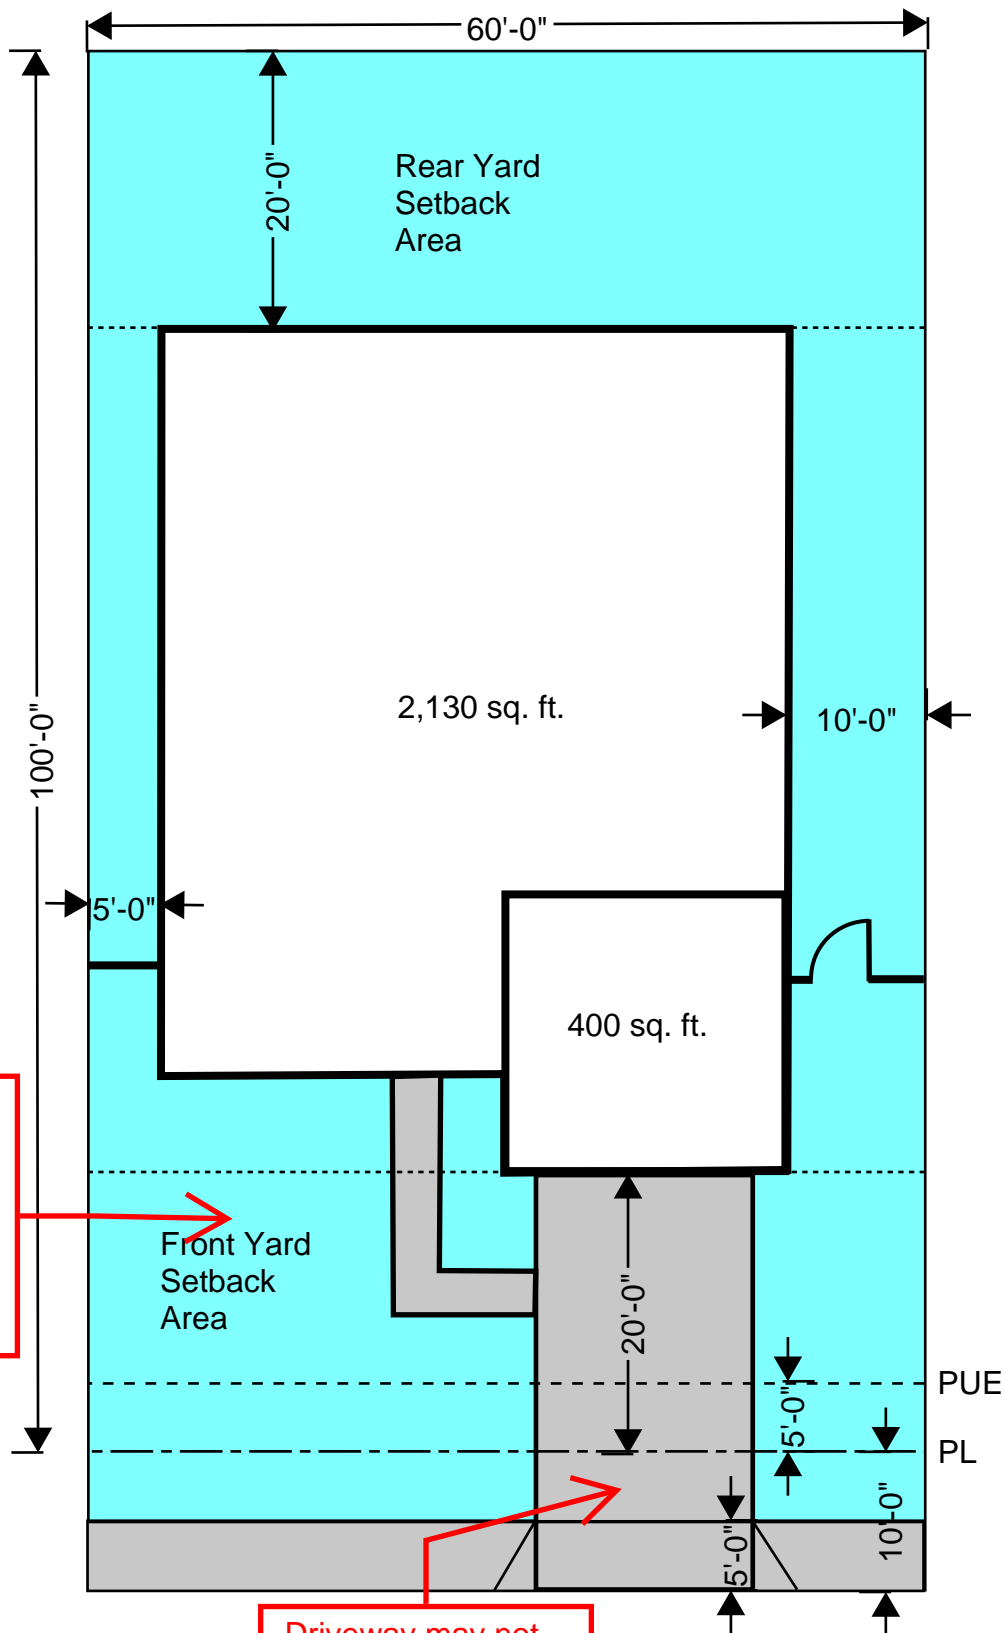

Front Yard Area between front building line and street line shall not be paved more than 60% of total front yard area

-Driveway may not exceed 30 feet wide at each curb opening.  
-Driveways may not exceed 40% of street frontage

# 6,000 sq. ft. Single Family Residential Lot with Courtyard and Entry Oriented to Driveway

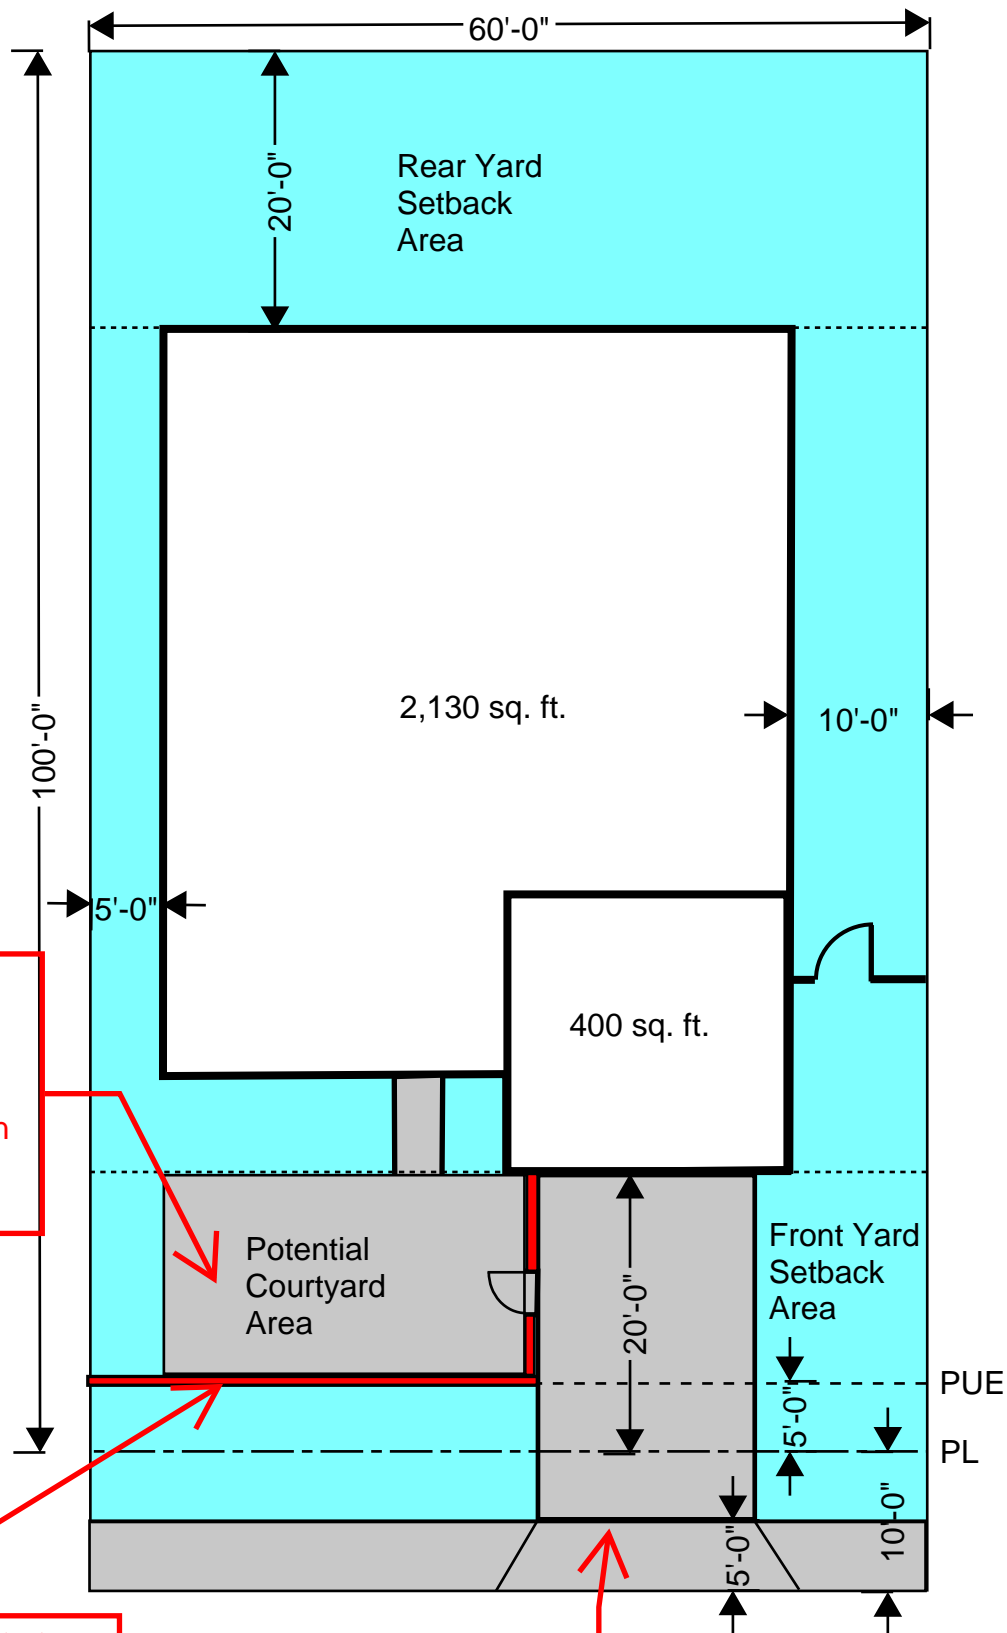


Front Yard Area between front building line and street line shall not be paved more than 60% of total front yard area

Courtyard built at Public Utility Easement (PUE) Line


Driveway may not exceed 30 feet wide at each curb opening.

# 6,000 sq. ft. Single Family Residential Lot Driveway Trellis

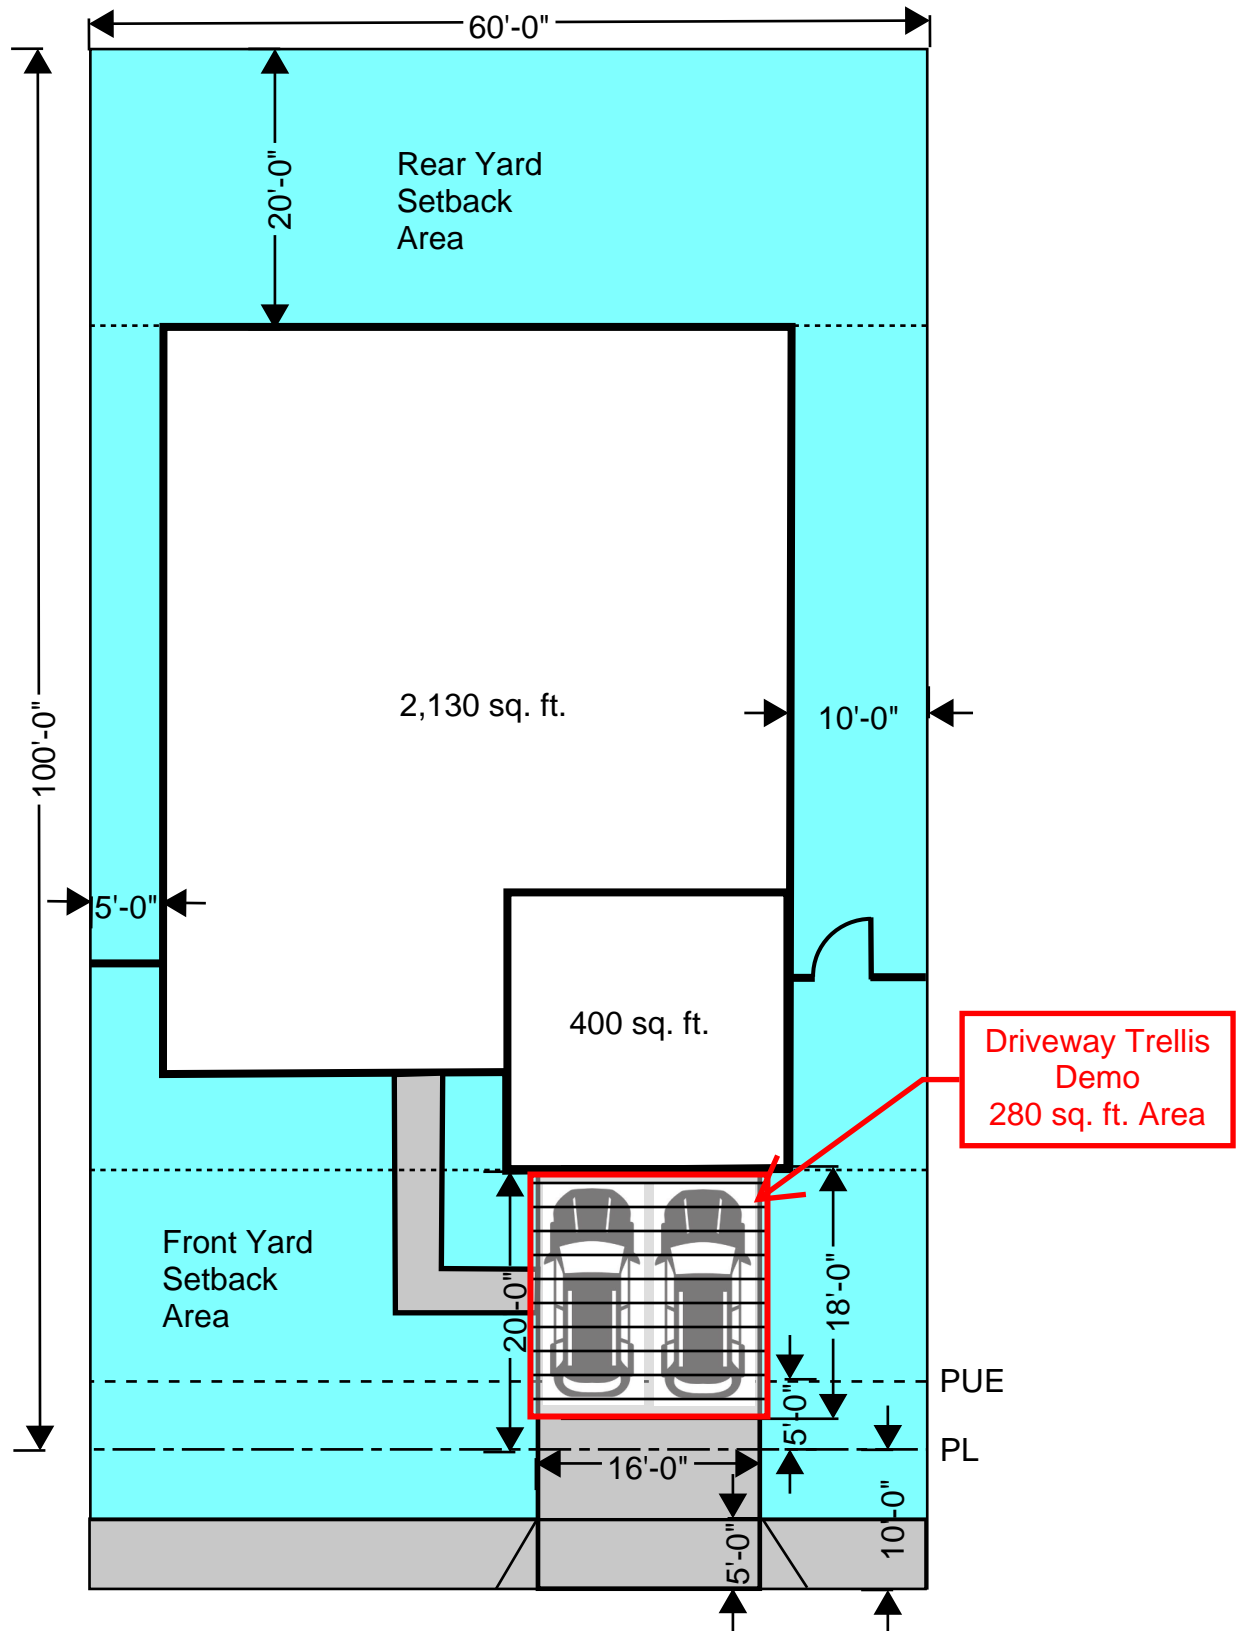

Assumes 15' long vehicles

# 6,000 sq. ft. Single Family Residential Lot with Courtyard and Entry Oriented to Street

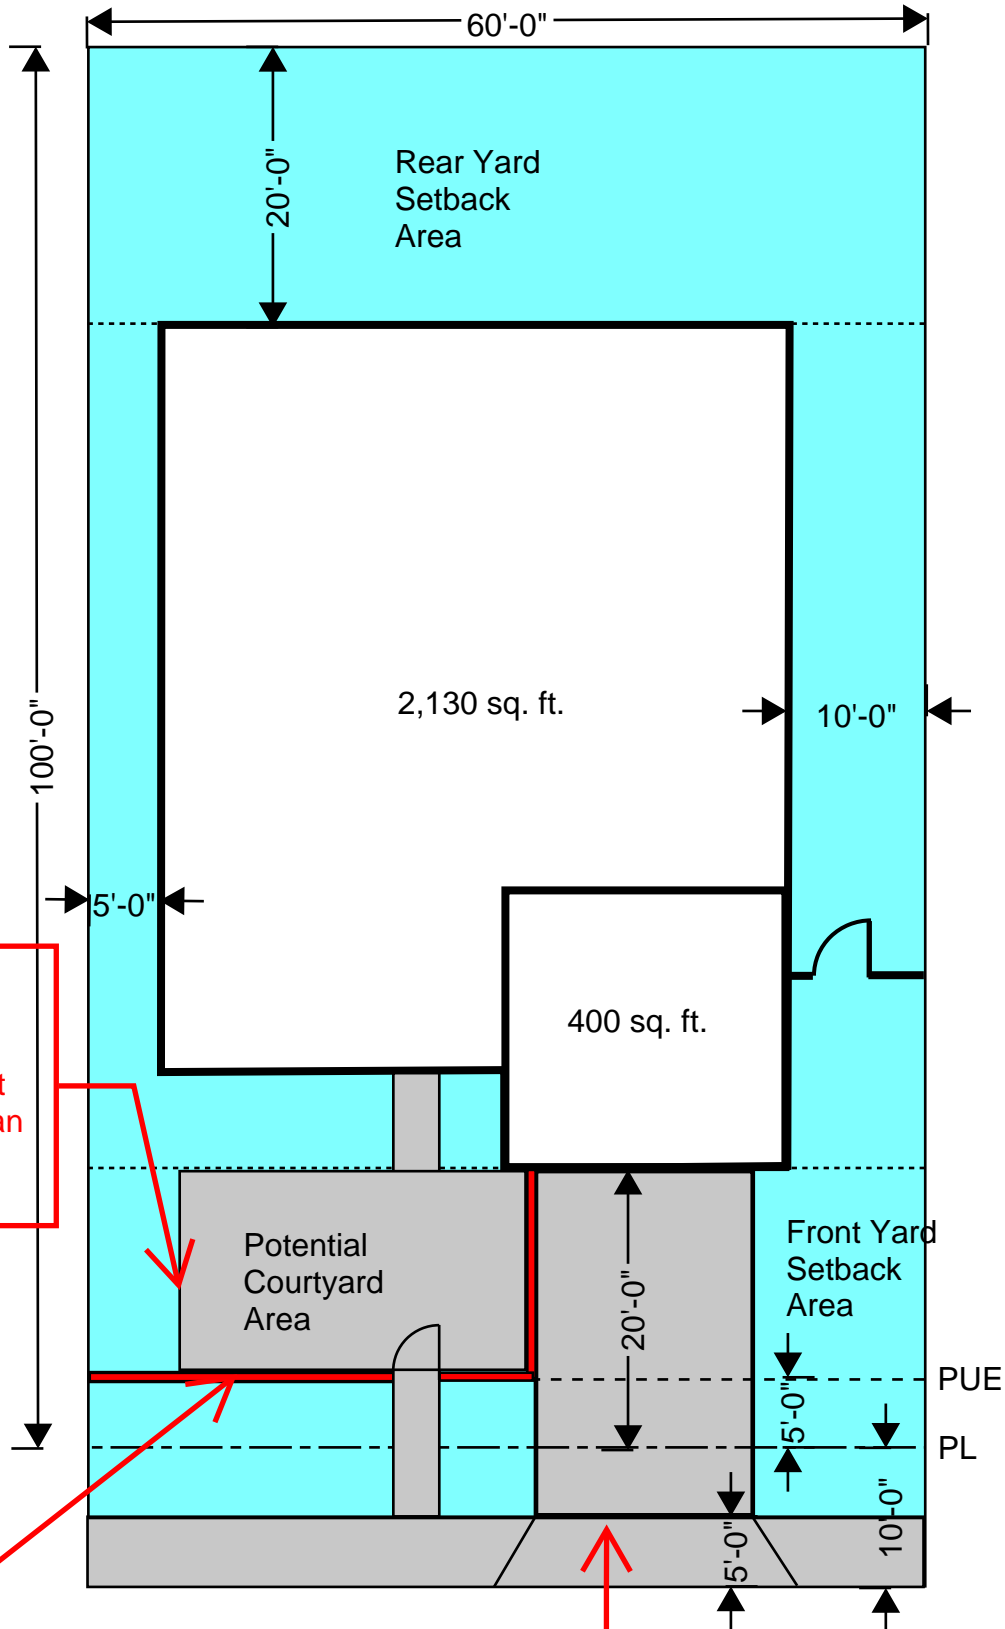

Front Yard Area between front building line and street line shall not be paved more than 60% of total front yard area

Courtyard built at Public Utility Easement (PUE) Line

Driveway may not exceed 30 feet wide at each curb opening.