
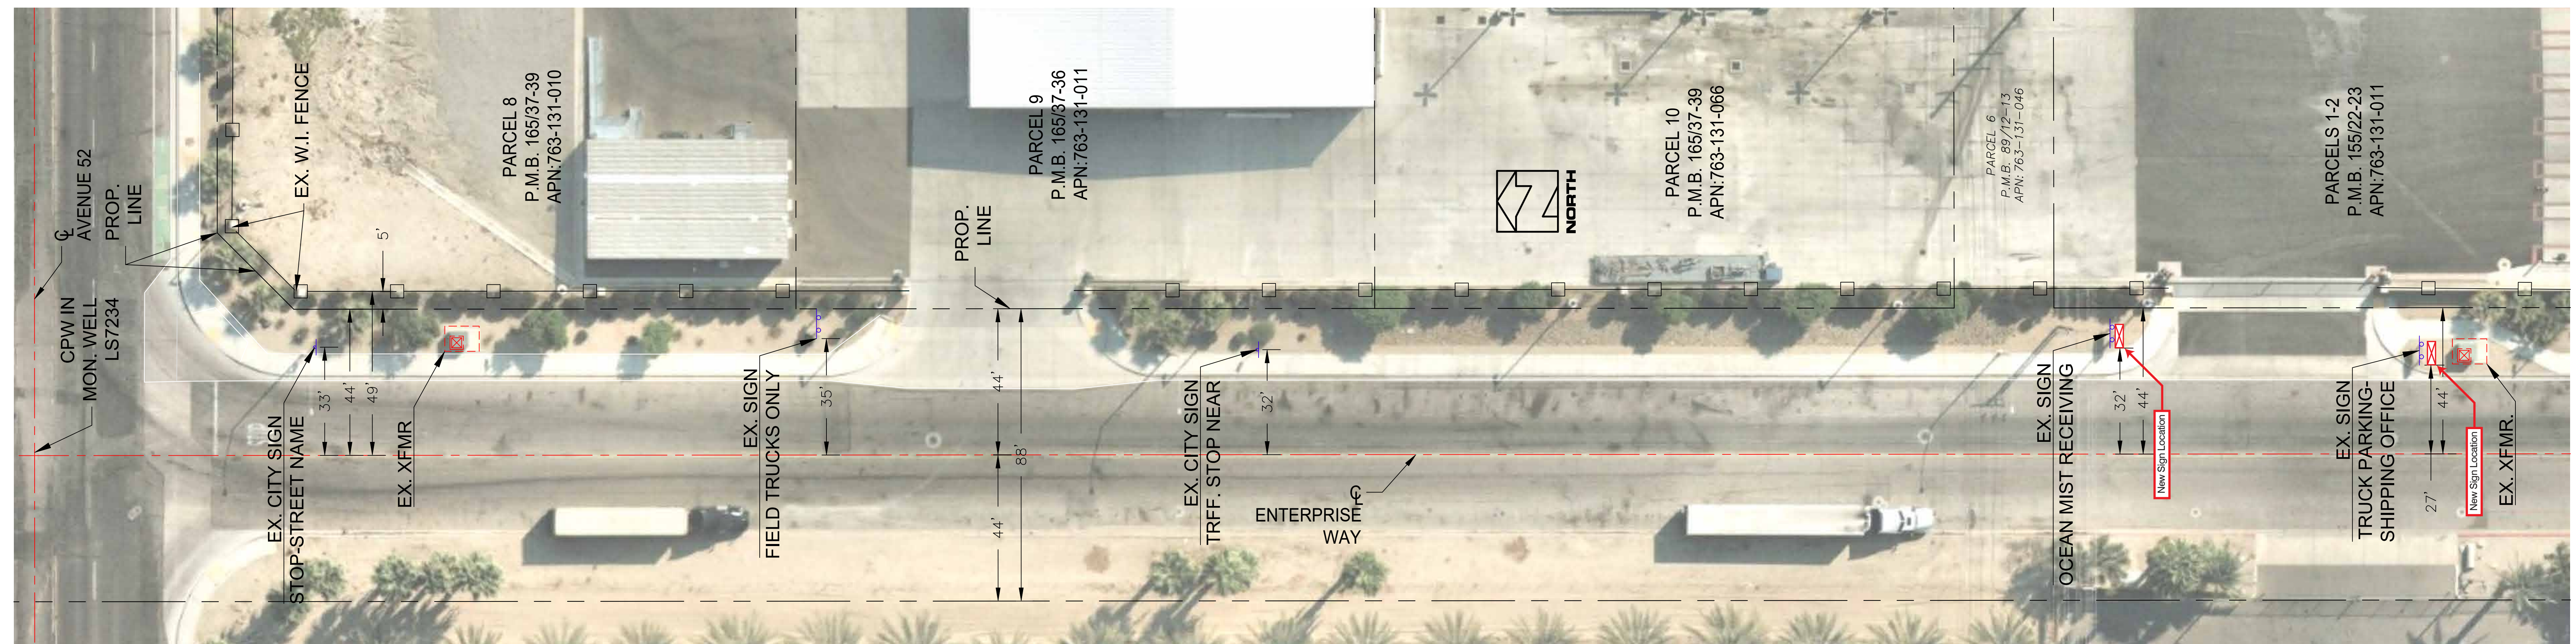





NW LOCATION EXHIBIT

SCALE: 1" = 20'

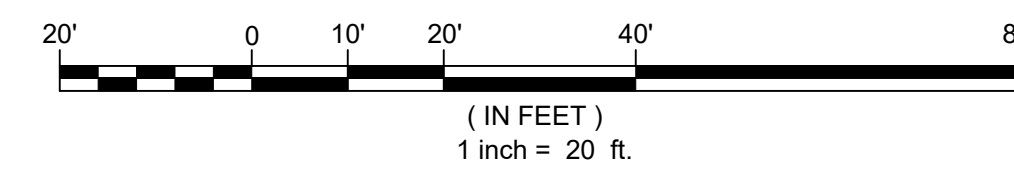

SW LOCATION EXHIBIT

SCALE: 1" = 20'

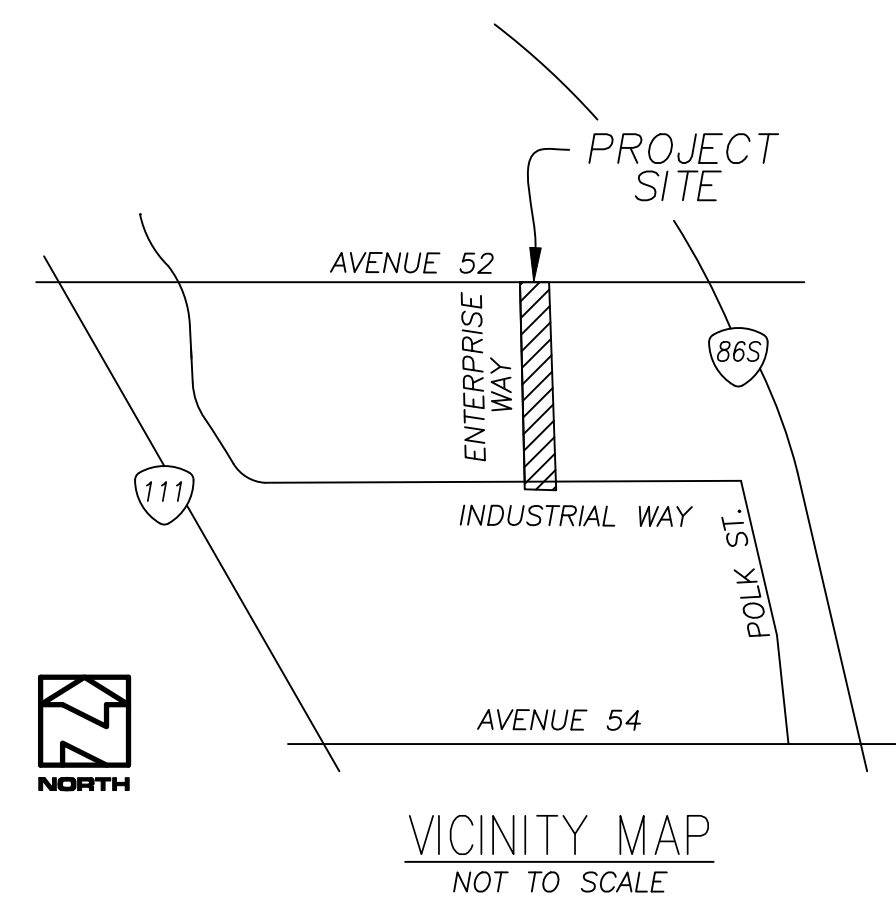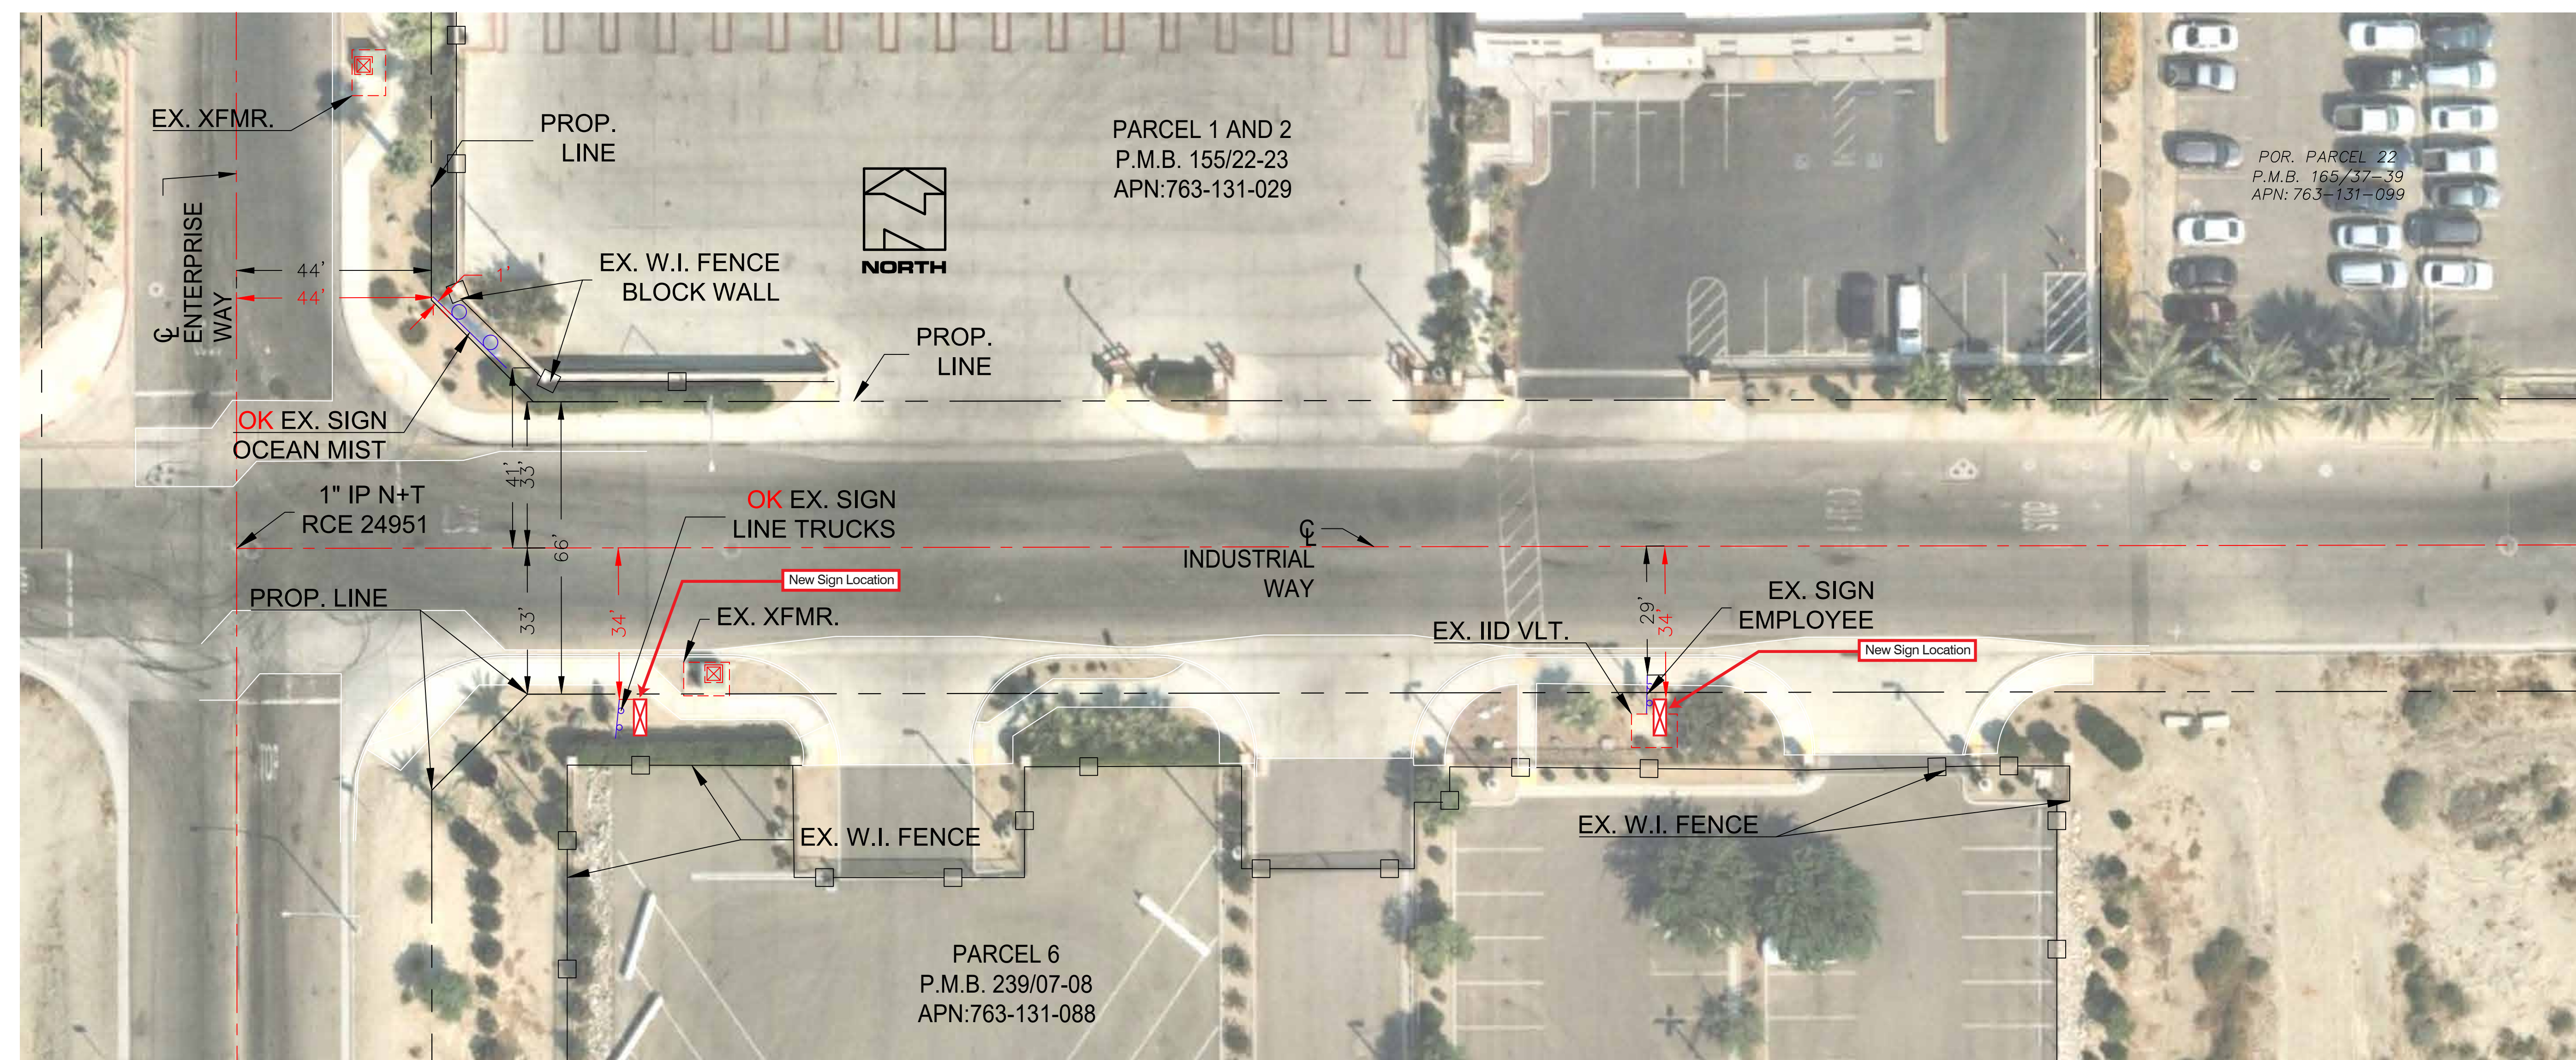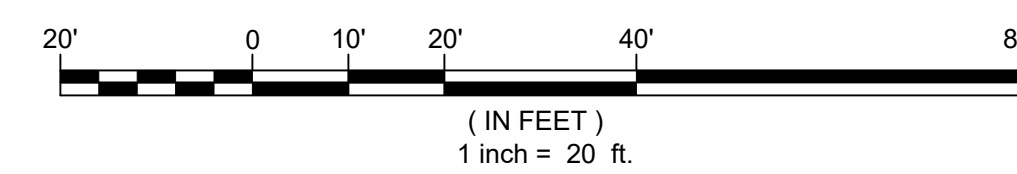

VICINITY MAP
NOT TO SCALE


© Copyright 2014
Olson Engineering System, Inc.
All Rights Reserved



BENCHMARK
NA

BASIS OF BEARINGS

BEING THE CENTERLINE OF INDUSTRIAL WAY AS SHOWN ON
PARCEL MAP NO. 25095, RECORDED IN BOOK 165, PAGES 37
TO 39, BEING 400'x451'7" RECORDED IN THE COUNTY OF
RIVERSIDE OF OFFICIAL RECORDS.

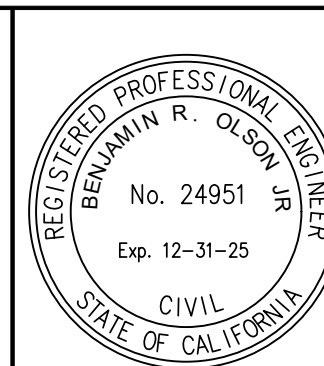

Benjamin R. Olson, Jr., RCE 24951, Exp. 12-31-25

REVISIONS

DATE	BY	DESCRIPTION	APPD DATE

UNAUTHORIZED CHANGES & USES: Olson Engineering System, Inc. and Benjamin R. Olson Jr. will not be responsible for, or liable for, unauthorized changes to or uses of these plans. All changes to the plans must be requested in writing and must be approved by the preparer of these plans. Only current well signed copies of these plans are valid and supersede previous versions.		
DRAWN	JML, MC	SCALE AS SHOWN
DESIGNED	BRD	JOB NUMBER 25-06
CHECKED	BRD	DATE 03-12-25

IN THE COUNTY OF RIVERSIDE, STATE OF CA

OCEAN MIST FARMS
EXISTING R.O.W. - SIGNS EXHIBIT
APN(s): 763-131-010, 029, 046, 066, AND 088
52300 ENTERPRISE WAY, COACHELLA, CA 92236
SECTION 9, T.6S., R.8E., S8M

1
OF 1 SHEETS
CWD NAME
2006-EX R.O.W.
FILE NO.
25-06