


NEW D/S VACUUM FORMED ILLUMINATED 21 Ft.PYLON SIGN

KUB PYL-43938R0-1

Exhibit B - Resolution No, 2022-33

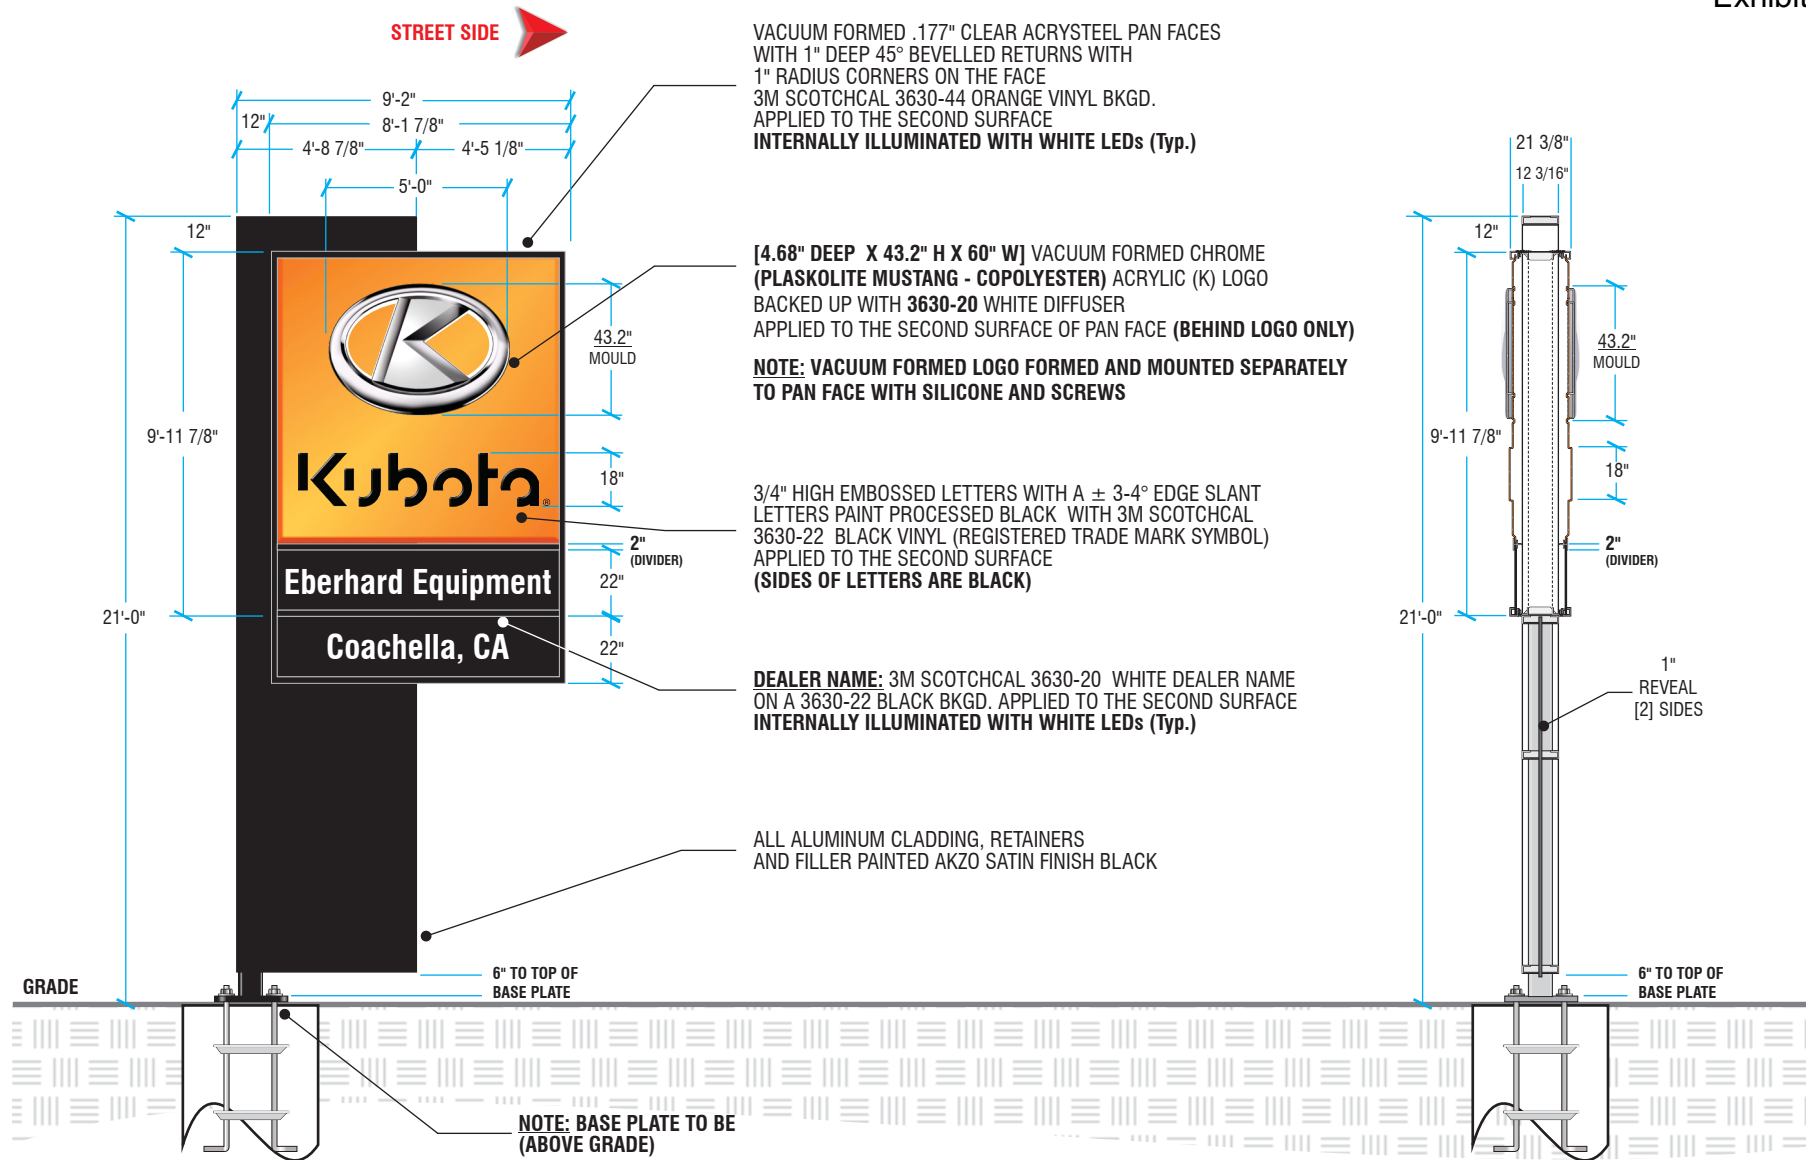

CONCEPTUAL ARTWORK ONLY - NOT TO BE USED FOR PRODUCTION UNTIL APPROVED BY ENGINEERING

TEKSIGN INC.
The name behind your name
DESIGN • ENGINEERING • MANUFACTURING
86 Plant Farm Blvd., Brantford, Ontario N3S 7W3

Customer:	KUBOTA	Drawing. No:	49121
Address:	Coachella, CA	Sheet:	1
Designer:	ELH	Scale:	3/16" = 1'-0"
Accnt. Rep:	Lia Salinitri	Date:	OCT. 14/21
<i>This drawing is the property of TEKSIGN, INC. and contains proprietary and confidential information which must not be duplicated, used or disclosed other than as expressly authorized by TEKSIGN, INC.</i>			

REVISION / ECN:

Approval:	
Date:	