
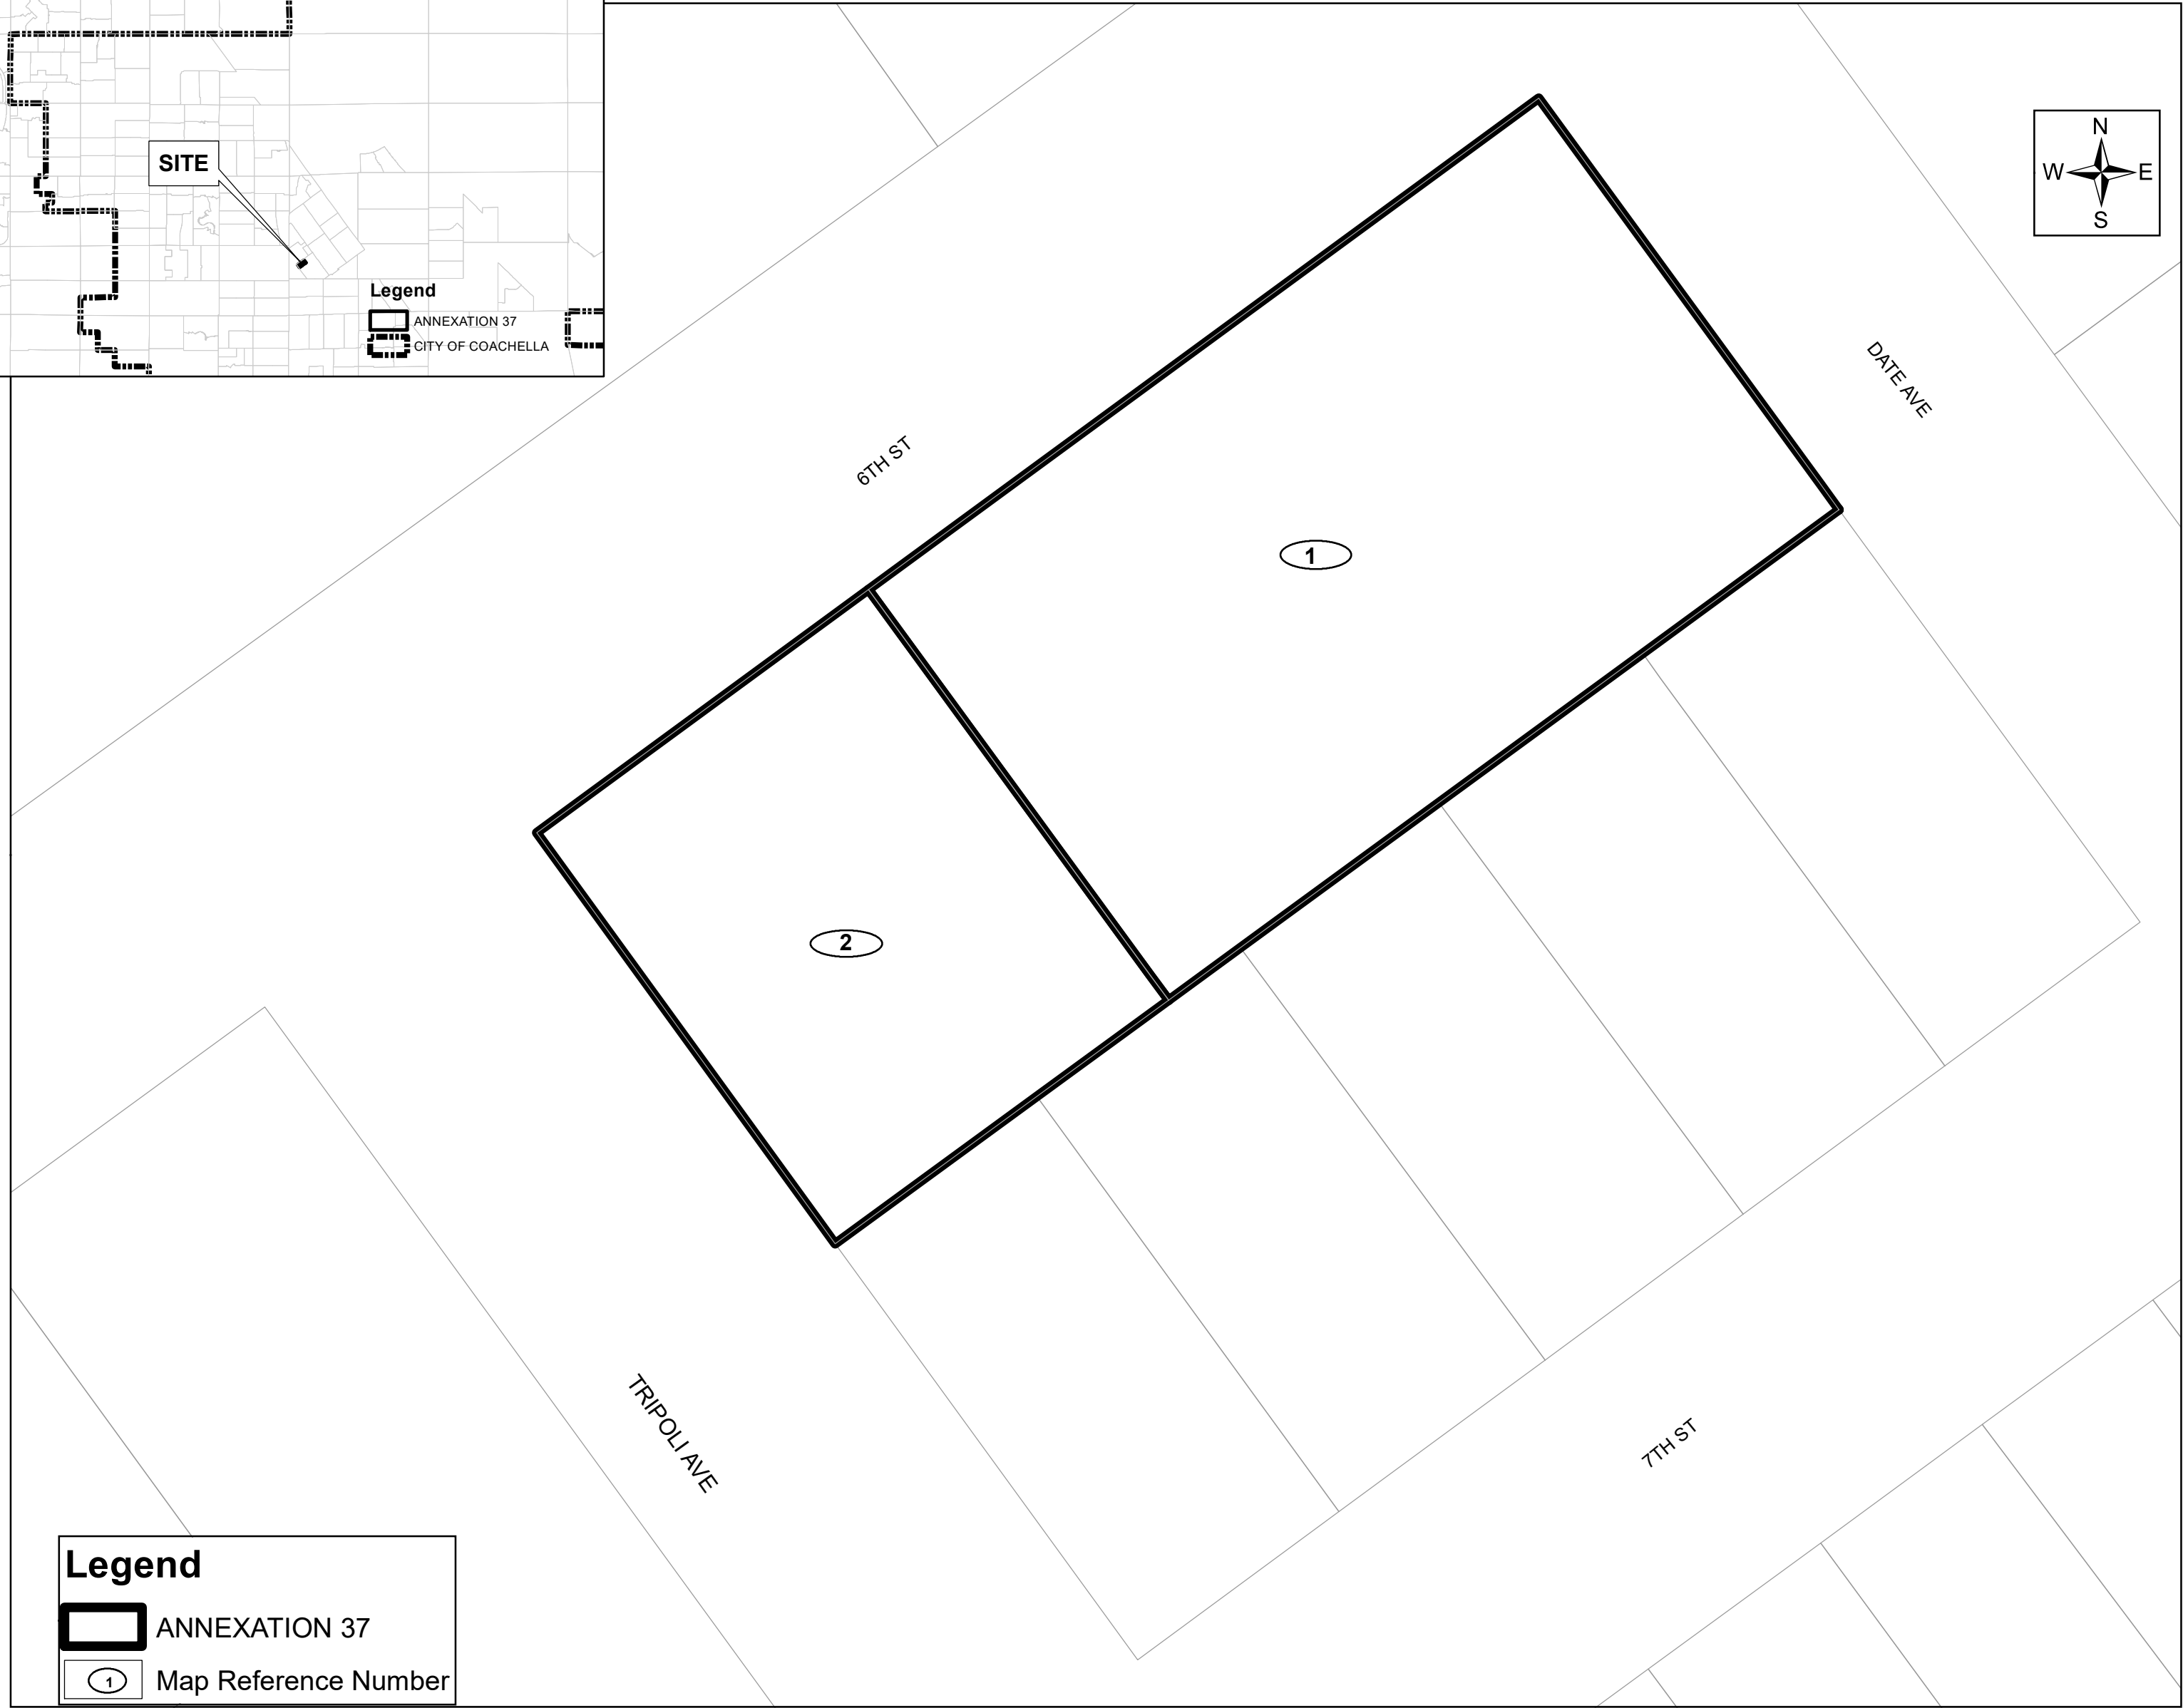


ANNEXATION MAP NO. 37
COMMUNITY FACILITIES DISTRICT NO. 2005-1
(LAW ENFORCEMENT, FIRE, AND PARAMEDIC SERVICES)

CITY OF COACHELLA
COUNTY OF RIVERSIDE
STATE OF CALIFORNIA

VICINITY MAP

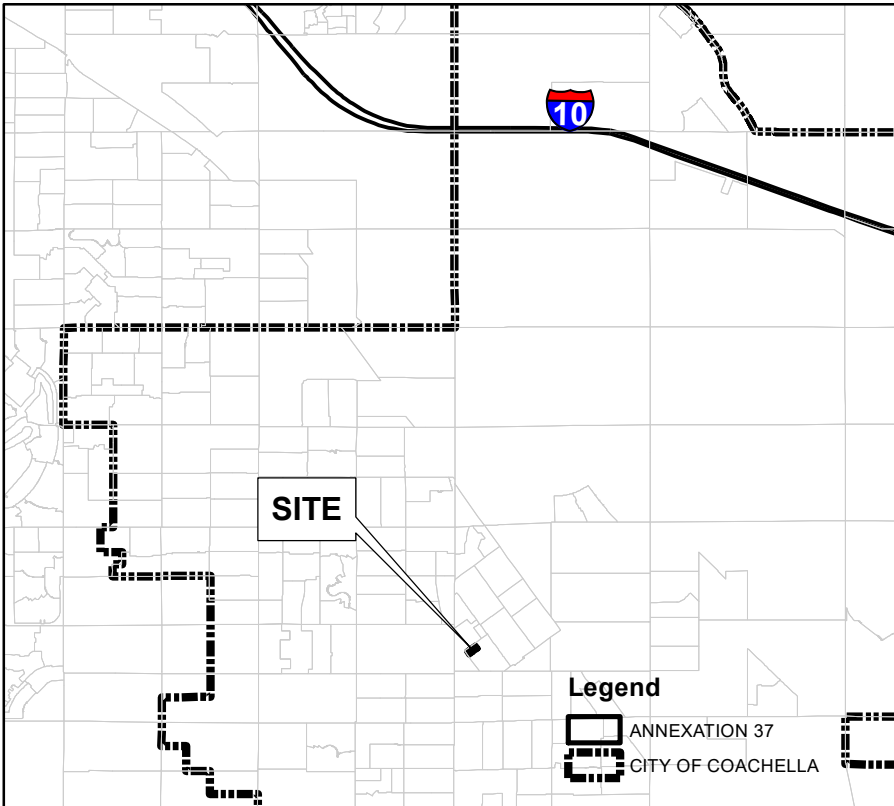

FILED IN THE OFFICE OF THE CITY CLERK THIS _____ DAY OF _____, 20__.

I HEREBY CERTIFY THAT THE WITHIN MAP SHOWING PROPOSED BOUNDARIES OF ANNEXATION MAP NO. 37 OF COMMUNITY FACILITIES DISTRICT NO. 2005-1 (LAW ENFORCEMENT, FIRE AND PARAMEDIC SERVICES), CITY OF COACHELLA, COUNTY OF RIVERSIDE, STATE OF CALIFORNIA, WAS APPROVED BY THE CITY COUNCIL OF THE CITY OF COACHELLA AT A REGULAR MEETING THEREOF, HELD ON THE _____, DAY OF _____, 20__, BY ITS RESOLUTION NO. _____.

CITY CLERK
CITY OF COACHELLA

FILED THIS _____ DAY OF _____, 20__, AT THE HOUR OF _____ O'CLOCK ____M. IN THE BOOK _____ PAGES _____ OF MAPS OF ASSESSMENTS AND COMMUNITY FACILITIES DISTRICTS AND AS INSTRUMENT NO. _____ IN THE OFFICE OF THE COUNTY RECORDER, COUNTY OF RIVERSIDE, STATE OF CALIFORNIA.

PETER ALDANA, ASSESSOR-COUNTY CLERK-RECORDER

COUNTY RECORDER
COUNTY OF RIVERSIDE
STATE OF CALIFORNIA

THE LINES AND DIMENSIONS OF EACH LOT OR PARCEL SHOWN ON THIS DIAGRAM SHALL BE THOSE LINES AND DIMENSIONS AS SHOWN ON THE RIVERSIDE COUNTY ASSESSOR'S MAPS FOR THOSE PARCELS LISTED.

THE RIVERSIDE COUNTY ASSESSOR'S MAPS SHALL GOVERN FOR ALL DETAILS CONCERNING THE LINES AND DIMENSIONS OF SUCH LOTS OR PARCELS.

MAP REFERENCE NUMBER	ASSESSOR'S PARCEL NUMBER
1	778-113-001
2	778-113-002

