
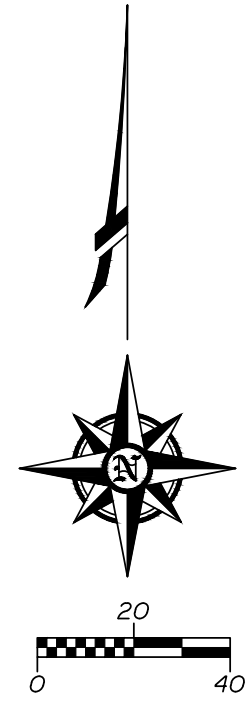


Z:\2021\21-004g Coburg Proposed PLA\21-004g Coburg I\X17 EXHIBIT.dwg 6/15/2021 9:12 AM BOBH
 copyright © 2015 Branch Engineering, Inc.

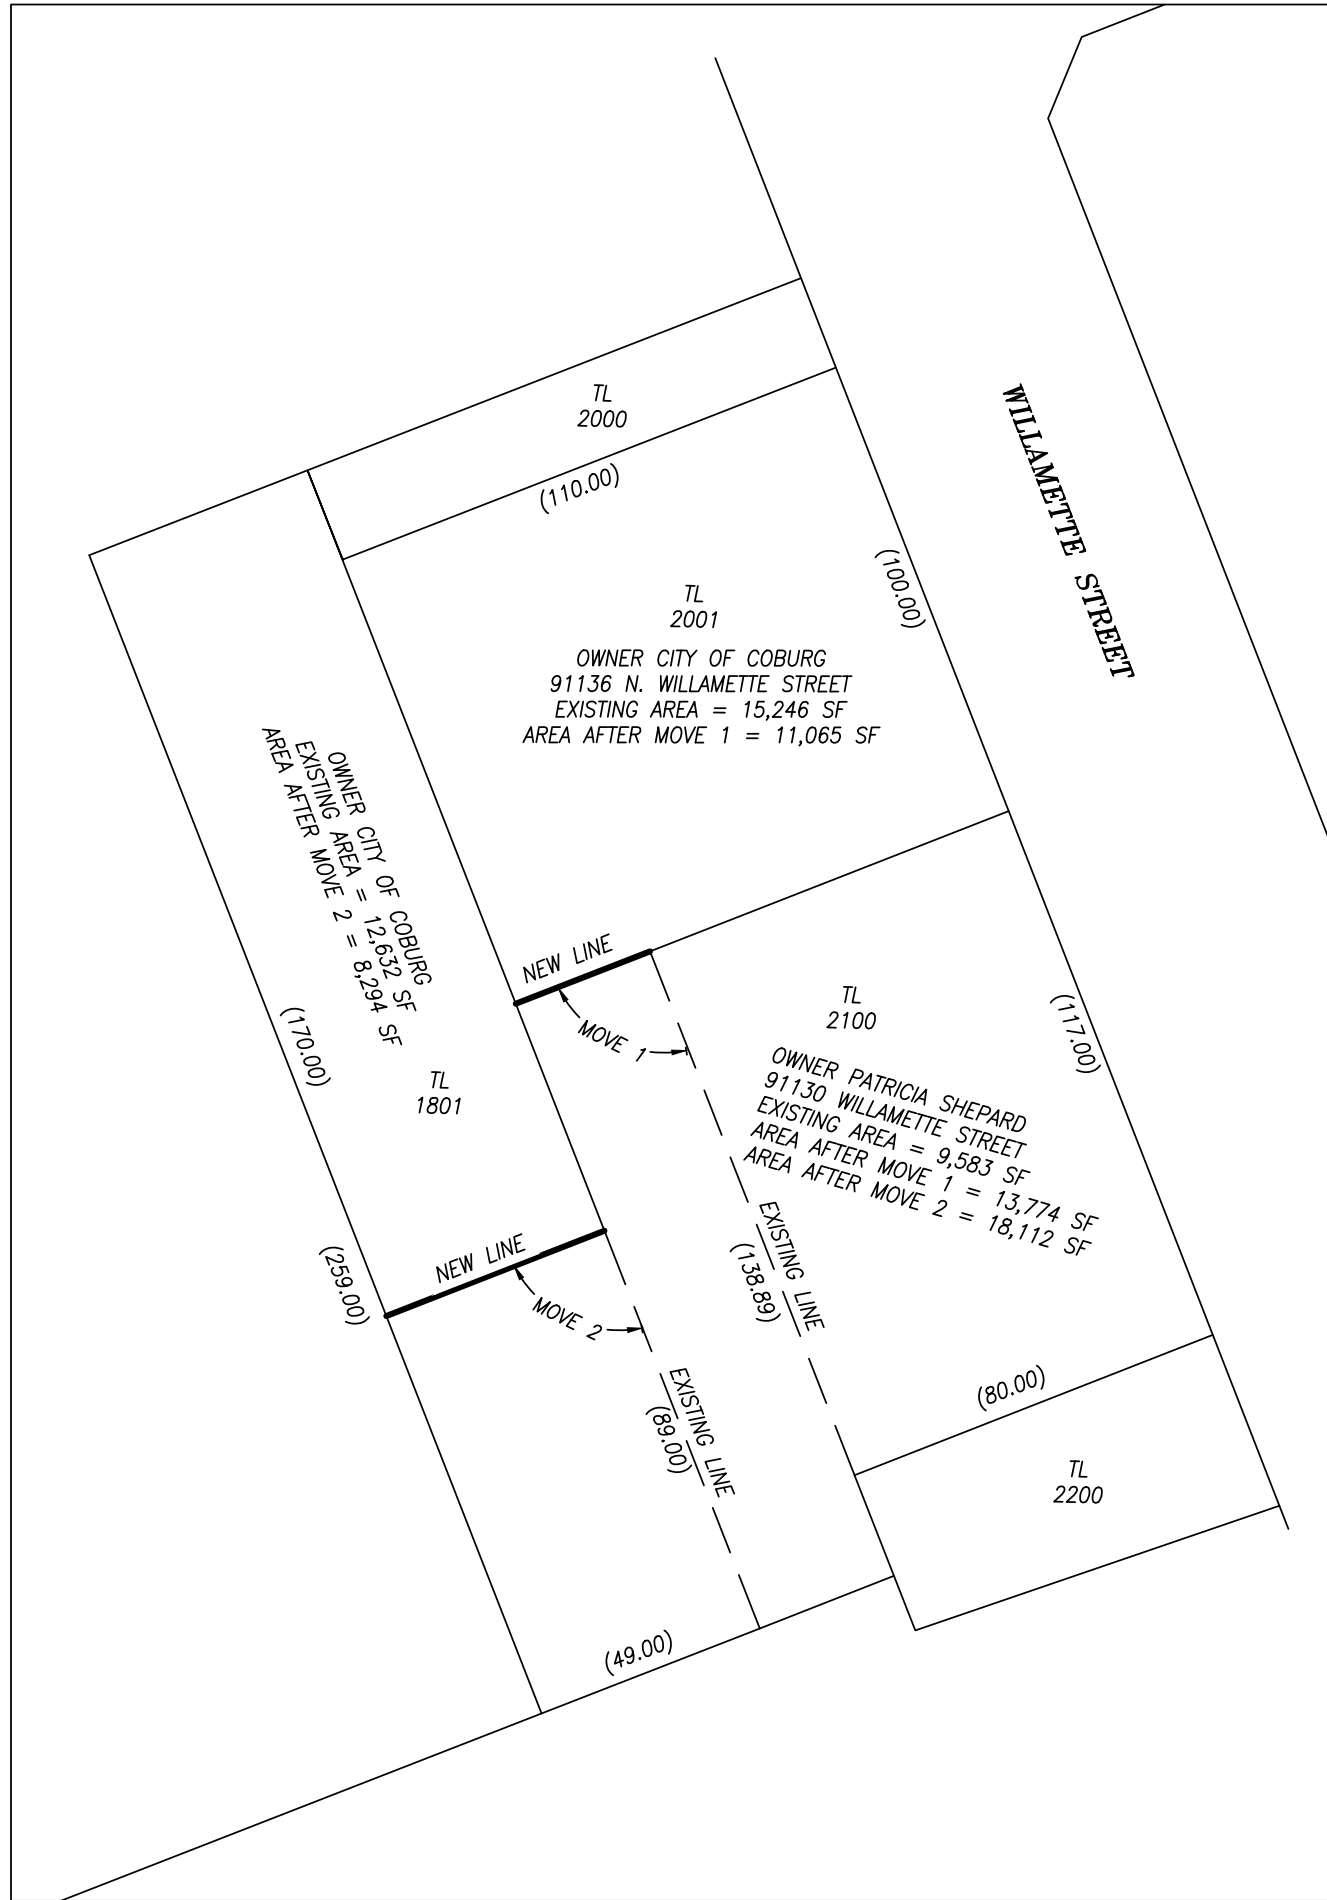

REGISTERED
 PROFESSIONAL
 LAND SURVEYOR

DIGITALLY SIGNED

OREGON
 JULY 21, 1992
 ROBERT C. HINES
 2555PLS

EXPIRES: June 30, 2023

PROPOSED PROPERTY LINE ADJUSTMENTS

CITY OF COBURG
 COBURG CITY HALL
 91136 N. WILLAMETTE STREET

revisions:

date: JUNE 14, 2021
 drawn by: RCH
 designer:
 project no: 21-004g

PROPOSED PLAN