

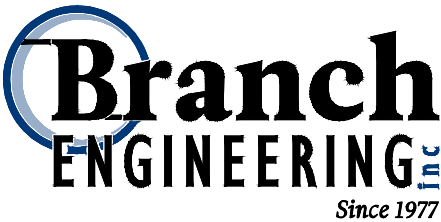


\\branch.local\data\2021\21-004e Coburg N Miller Alley\Survey Transfer\21-004e Basemap.dwg 5/5/2021 3:27 PM JEFFB

EXHIBIT MAP
ALLEY ENCROACHMENT
FOR CITY OF COBURG
MAY 4, 2021
SCALE: 1"=20'

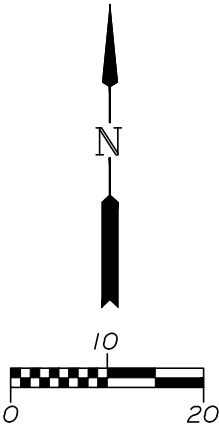

310 5th Street
Springfield, OR 97477
p: 541.746.0637
www.BranchEngineering.com

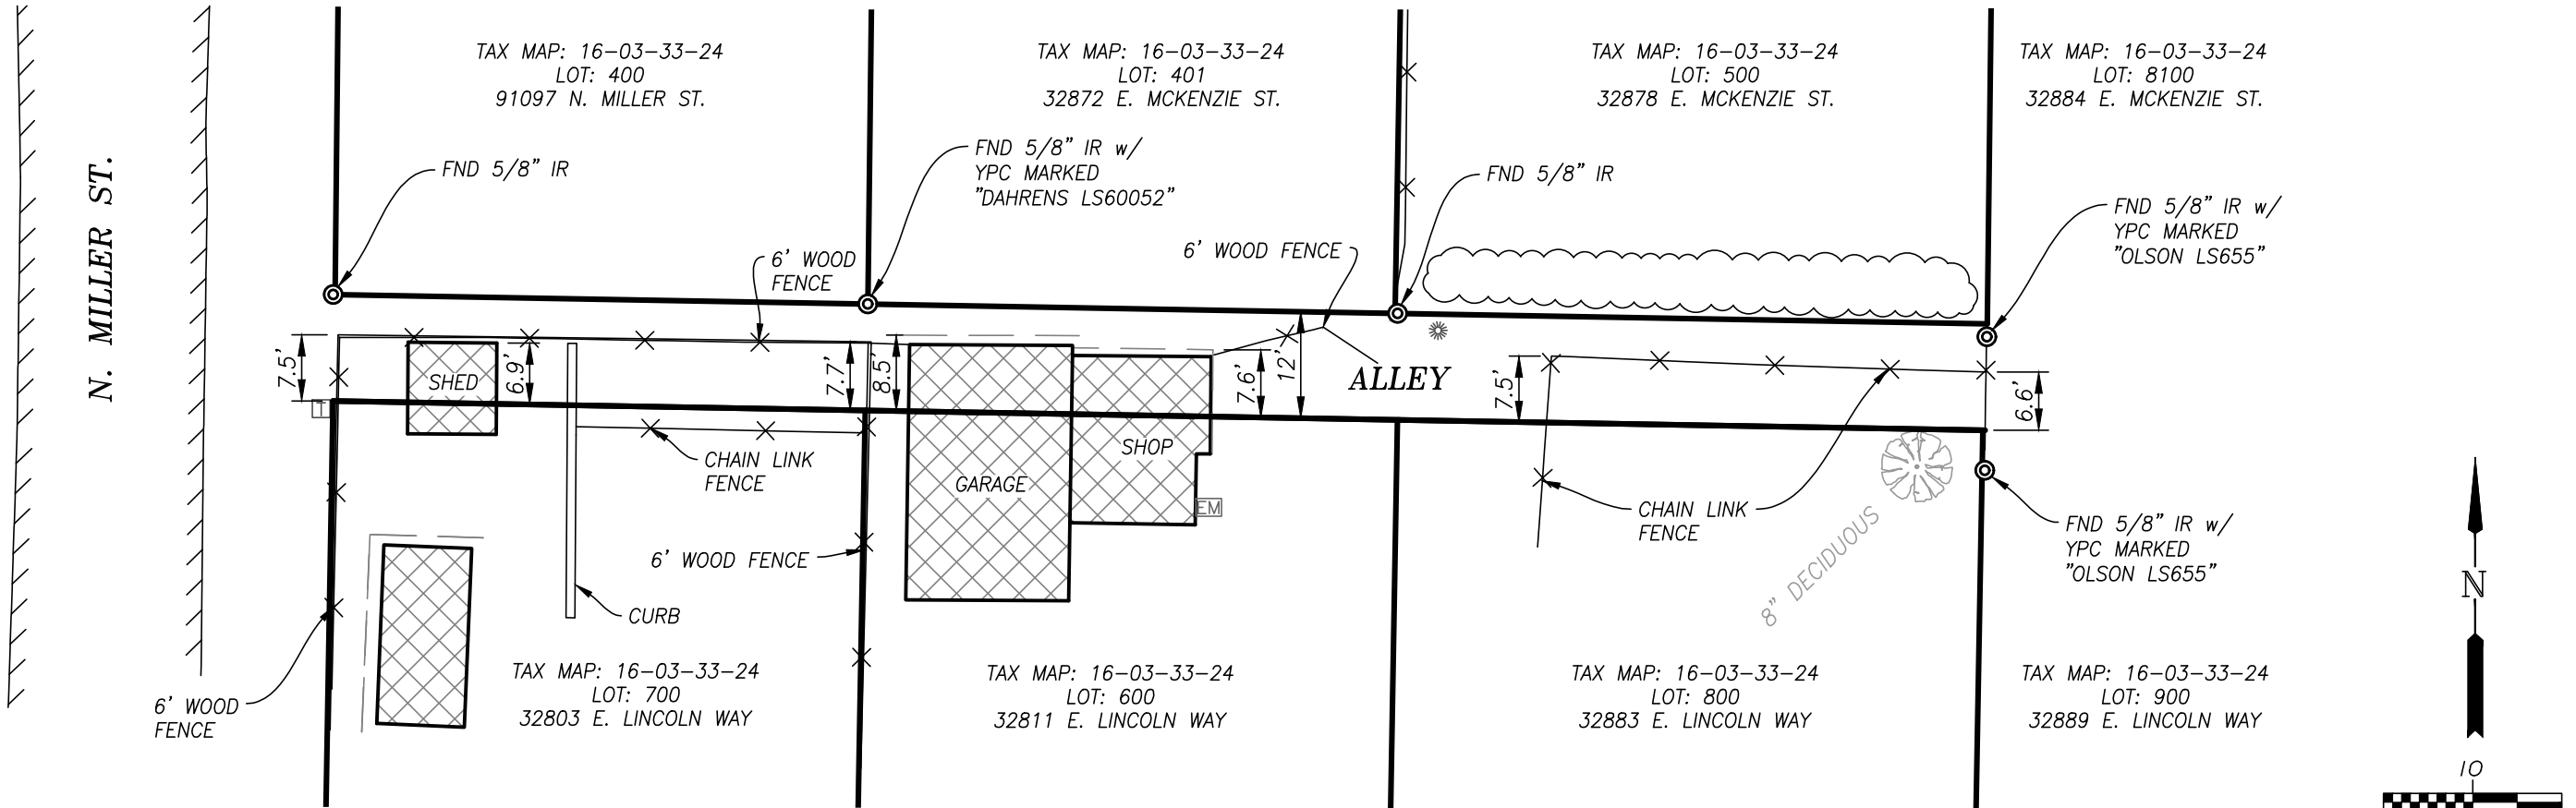

LEGEND

	PROPERTY LINES		FOUND MONUMENTS
	EDGE OF ASPHALT		YPC YELLOW PLASTIC CAP
	FENCE LINE		IR IRON ROD
	HEDGE LINE		LIGHT POLE
	EAVE LINE		TELEPHONE RISER
	BUILDING		ELECTRIC METER
	CONCRETE		DECIDUOUS TREE

REGISTERED
PROFESSIONAL
LAND SURVEYOR

DIGITALLY SIGNED

OREGON
MAY 12, 2011
DANIEL ADAM NELSON
84832PLS

EXPIRES: December 31, 2022

PROJECT No. 21-004e