


Main Floor Level on 5" line on Grade

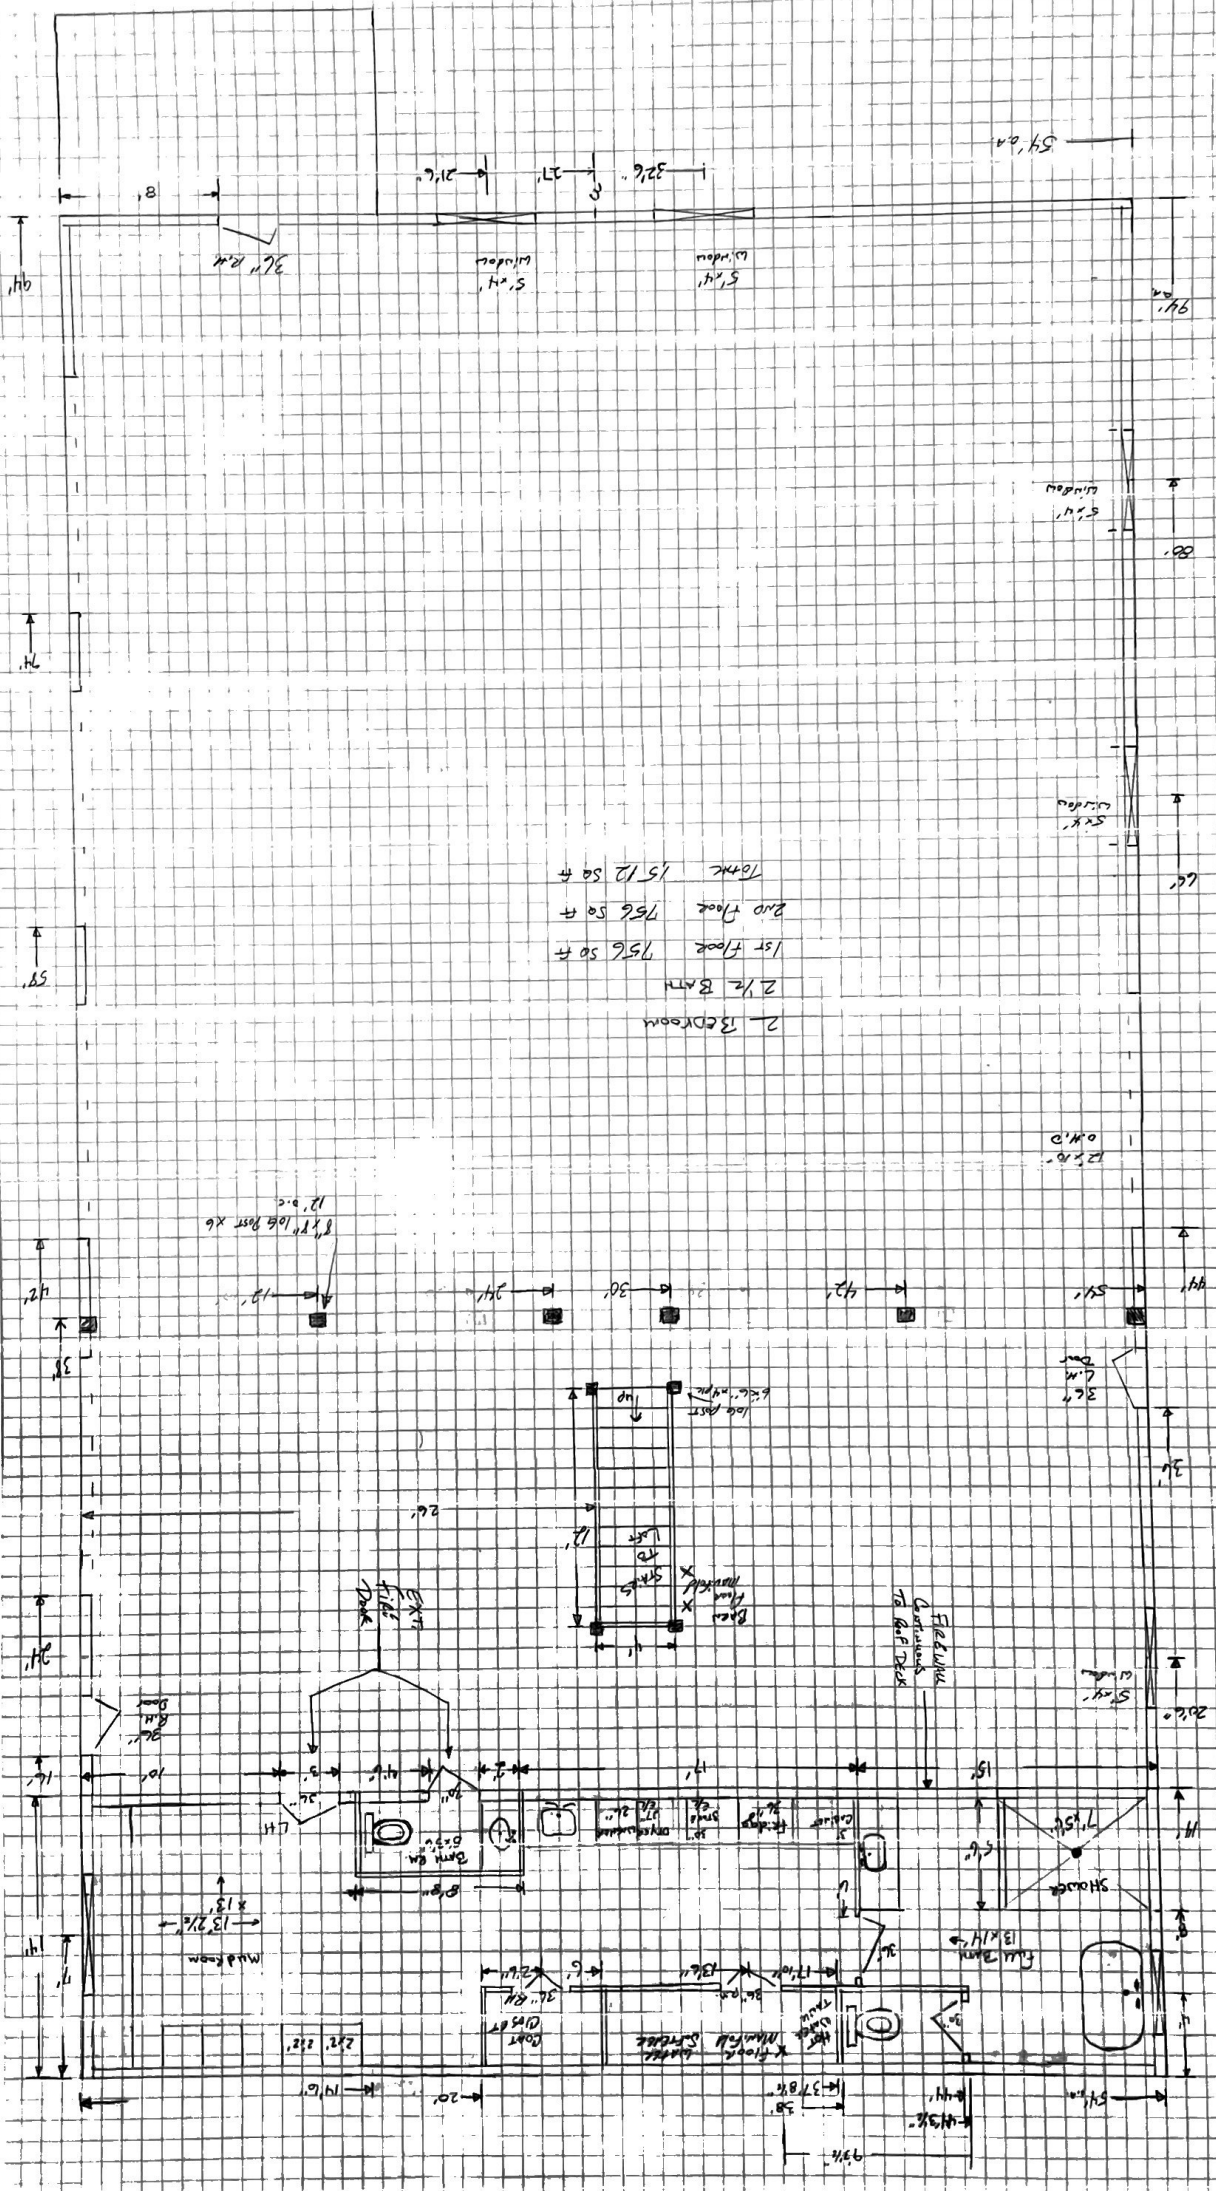

2 - 13 CD ROOM  
2 1/2 BATH  
1st floor 756 sq ft  
2nd floor 756 sq ft  
Total 1512 sq ft

8' x 11' 10 1/2 Post x 6  
12' o.c.